

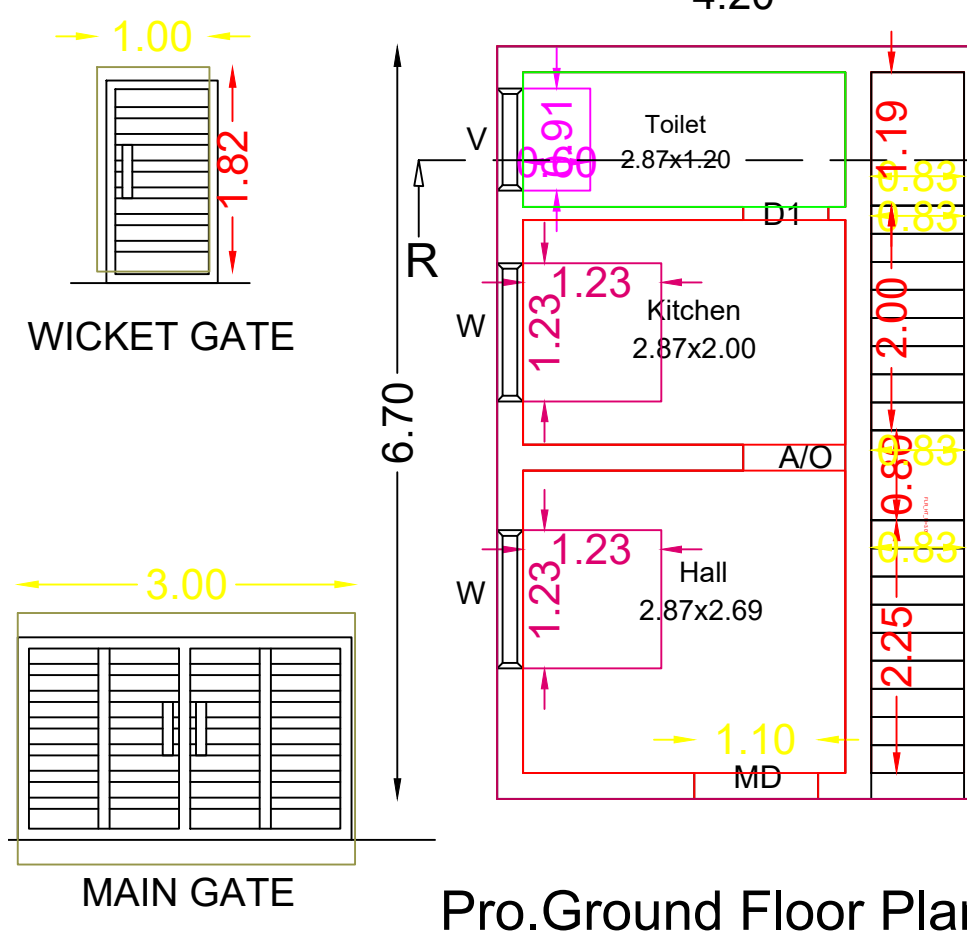
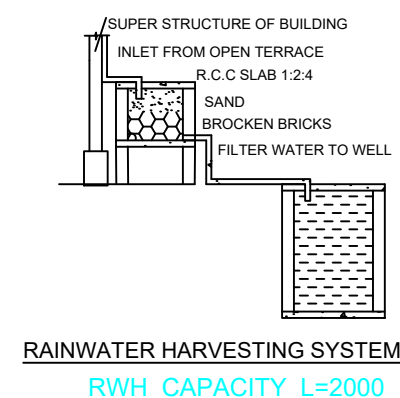
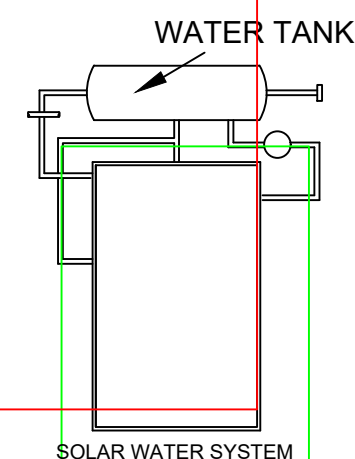
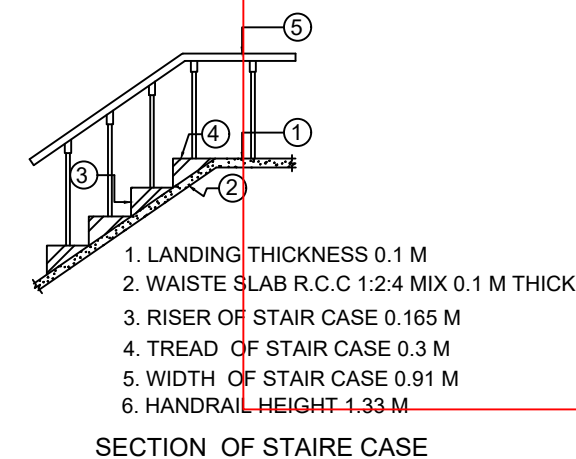
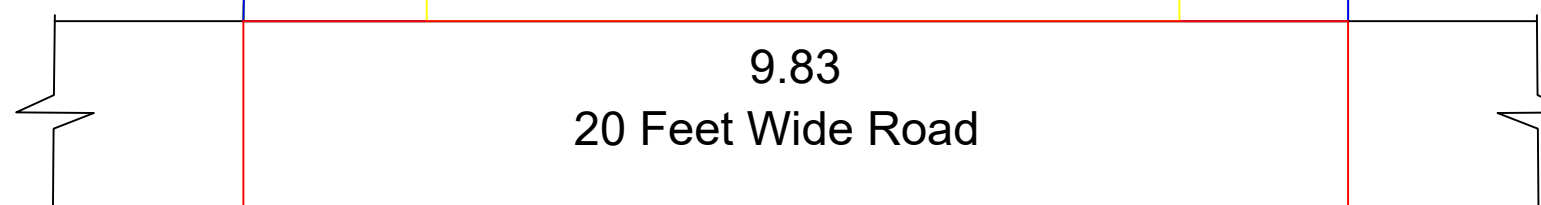
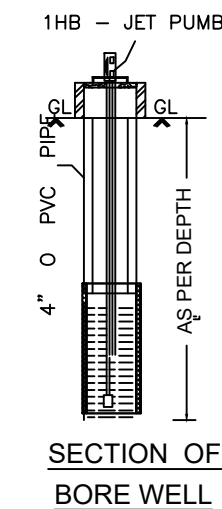


APPLICANT NAME : Mrs.SANGEETHA D/O MURUGAN.

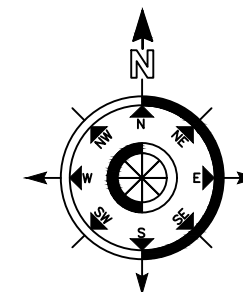

SEPTIC TANK DETAILS
(NOT TO SCALE)

Topo Plan

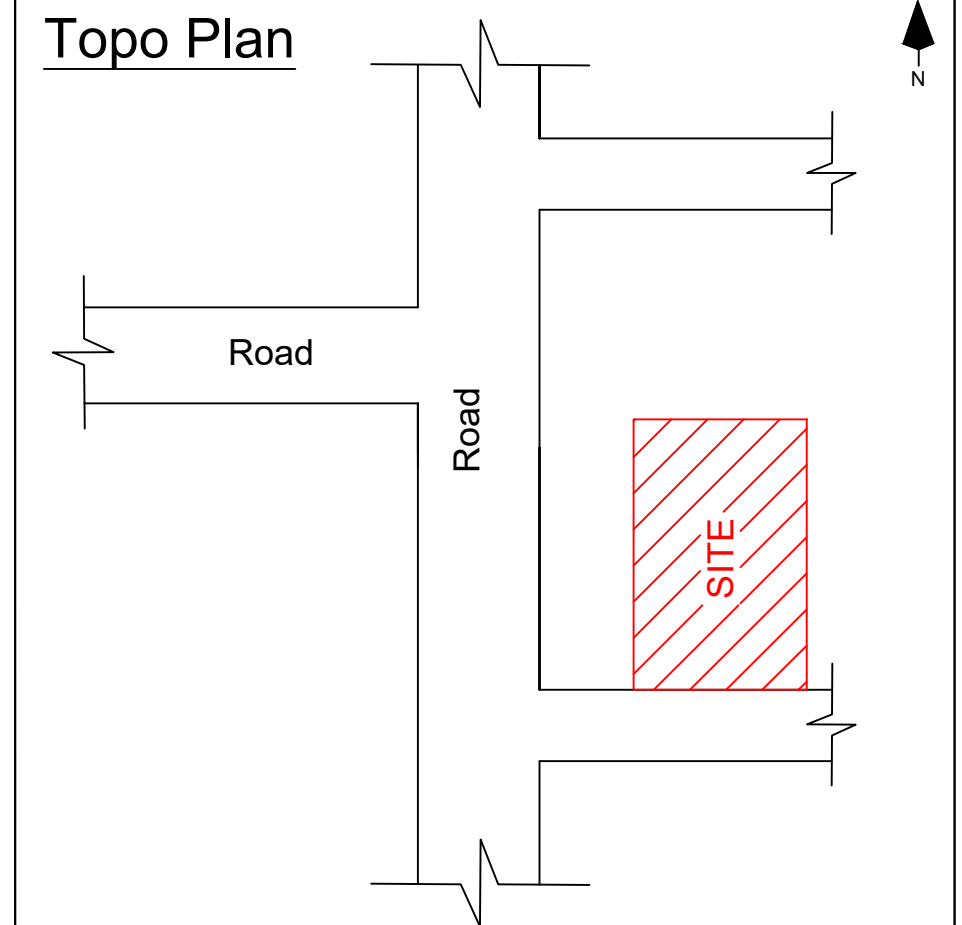

LEGEND		FEET	METRE
MD/DD	DOOR	3'3"X7'0"	1.02X2.13
D	DOOR	3'0"X7'0"	0.91X2.13
D1	DOOR	2'6"X7'0"	0.76X2.13
W	WINDOW	4'0"X4'6"	1.22X1.37
V	VENTILATOR	3'0"X2'6"	0.91X0.76
(Scale 1:100)		AREA DETAILS	
Total Area (As Per Document)		In Sq.Ft	In Sq.Mt
		640.00	59.46
(Road Area)		623.00	57.88
Pro.Ground Floor		303.11	28.16
Open Space		336.89	31.30

APPLICANT

Sangeetha

Mrs.SANGEETHA D/O MURUGAN.

REGISTERED ENGINEER

Er.M.RAJESWARAN.B.E.,
REGISTERED PROFESSIONAL
Reg.No:112/LS/2023/00001
SIVAREESH CONSTRUCTION
149/1,MELARADHA VEETHI,
SIVAGANGAI-630561.
Ph:+91 8220863614.