



PLAN SHOWING THE PROPOSED CONSTRUCTION OF FIRST FLOOR DWELING HOUSE IN EXT GROUND FLOOR DOOR NO:2/122 IN S.R.No:171/4A1B,PATTA NO:3273,KEELAMELKUDI VILLAGE AND PANCHAYAT,MANAMADURAI UNION & TALUK,SIVAGANGAI DISTRICT.., APPLICANT NAME : Mrs.A.MARIYAMMAL W/O ARUMUGAM..,

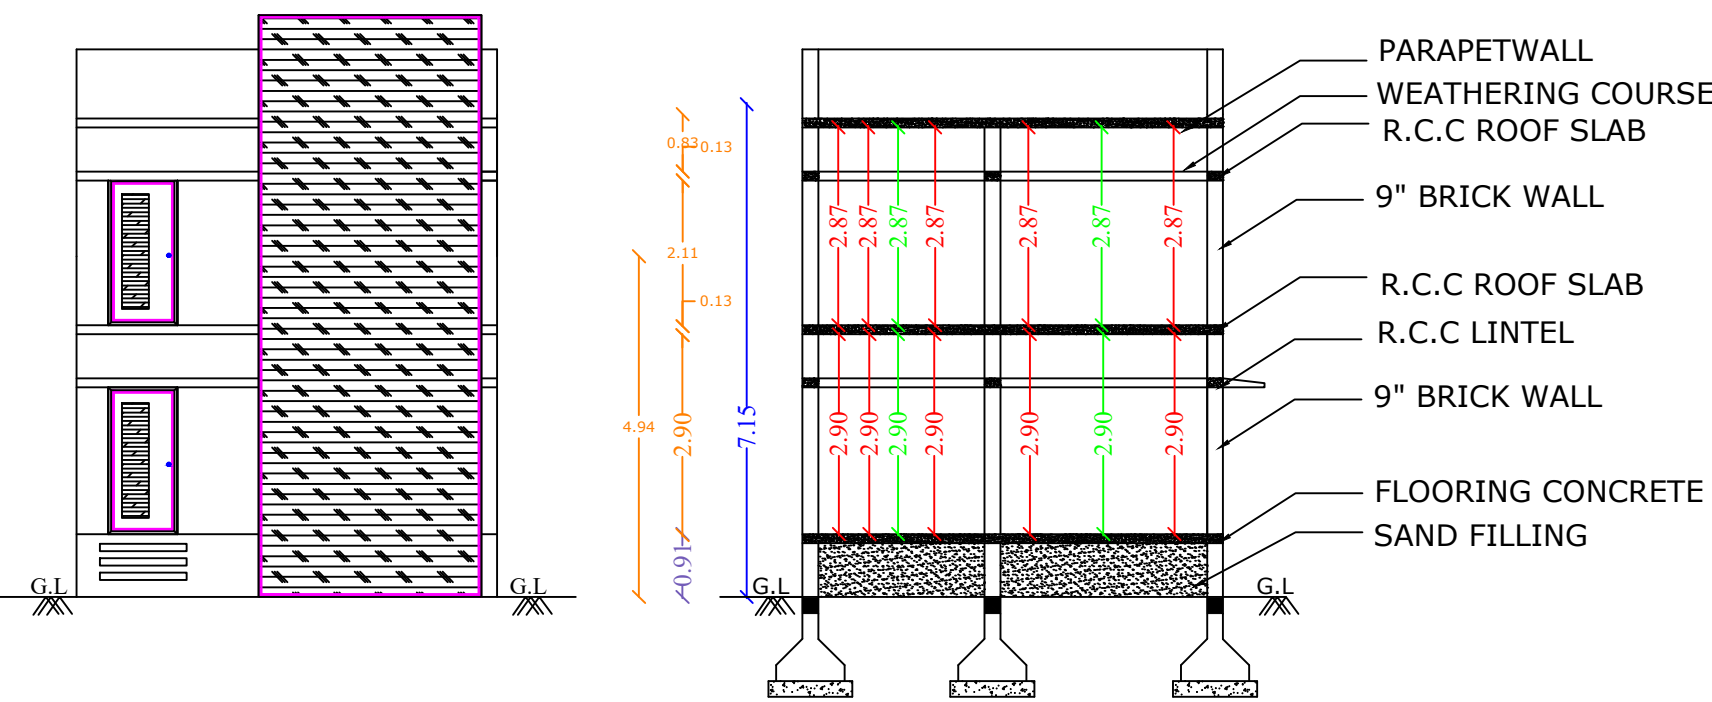


FRONT ELEVATION



SECTION A-A'

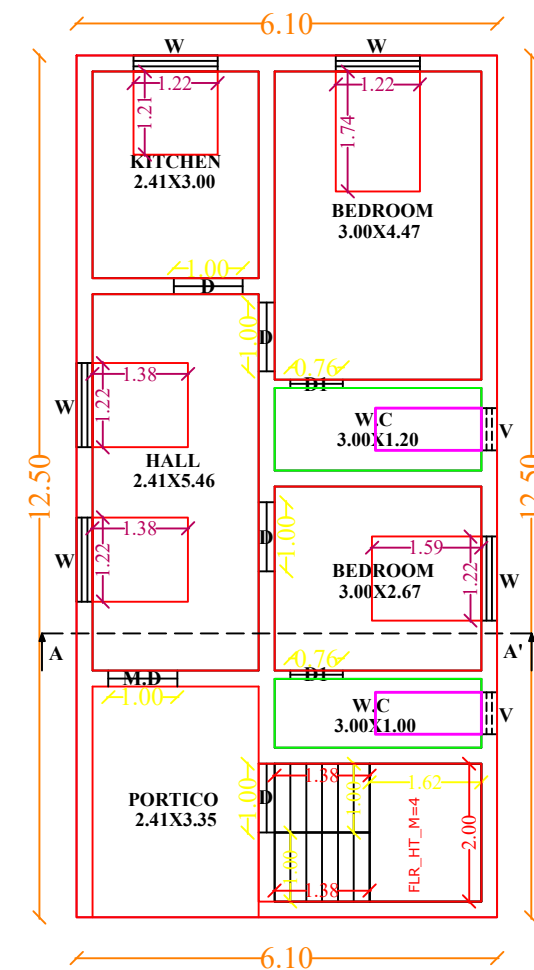


JND FLOOR

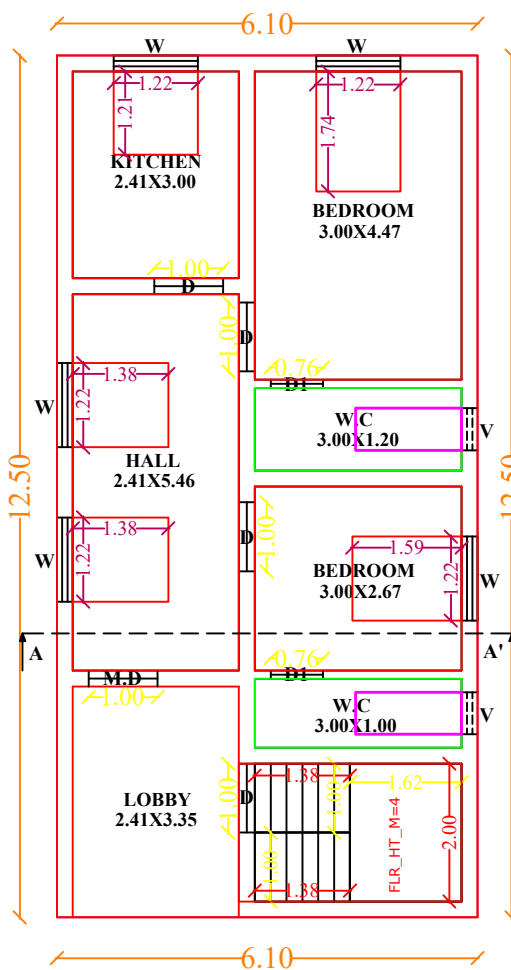

PRO FIRST FLOOR

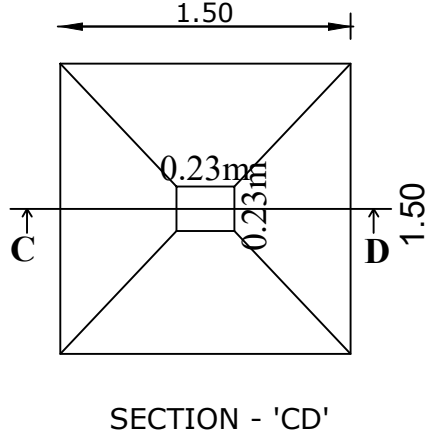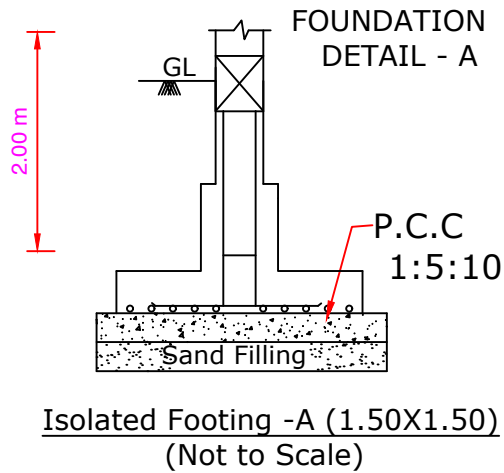

TOPO PLAN:-

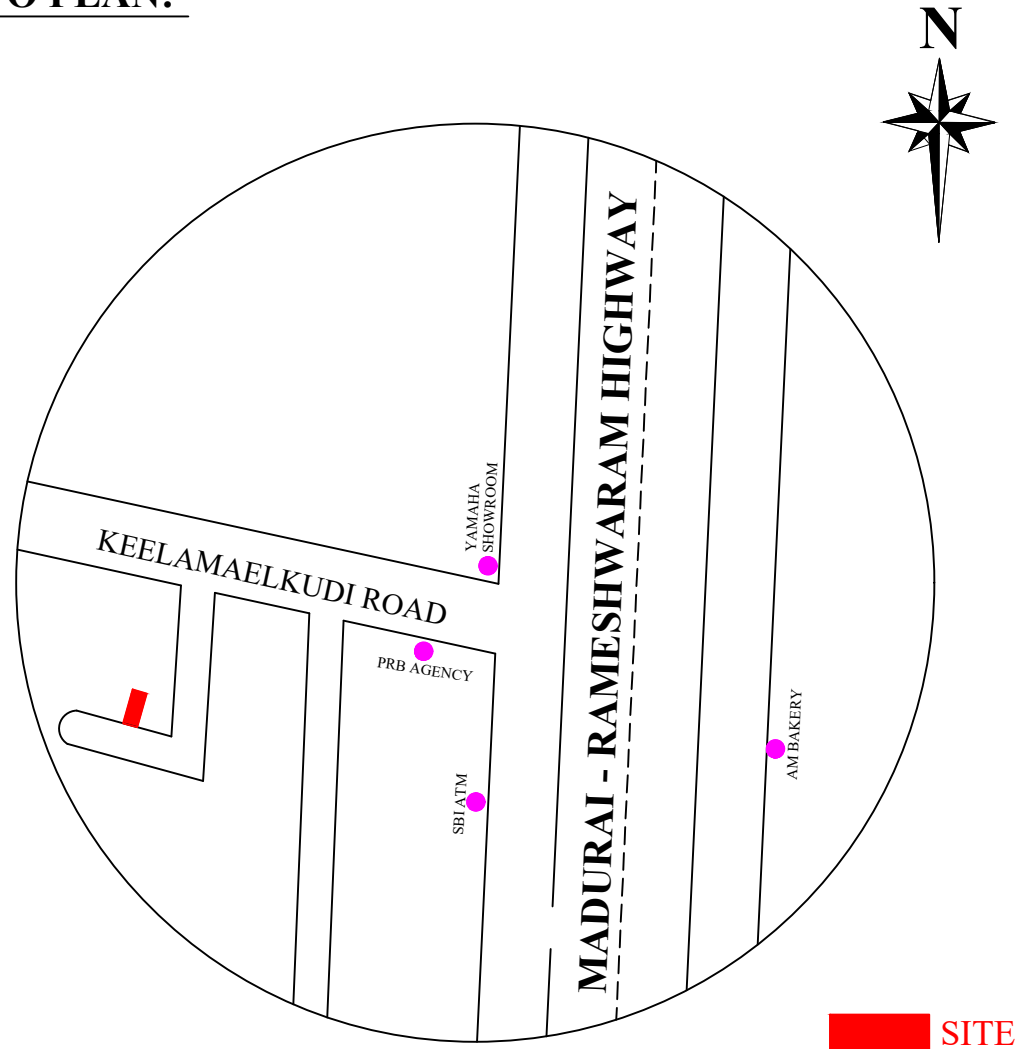

JOINERIES:-

M.D	MAIN DOOR	3'0" X 7'0"	0.91 X 2.13
D	DOOR	3'0" X 7'0"	0.91 X 2.13
D1	DOOR	-	-
W1	WINDOW	4'0" X 4'6"	1.52 X 1.52
W	WINDOW	-	-
V	VENTILATOR	2'4" X 2'4"	0.72 X 0.74
GW	GLASS WINDOW	-	-

AREA DETAILS:-	SQ.FT	SQ.M
TOTAL AREA AS PER DOCUMENT	1320.00	0122.67
TOTAL AREA AS PER PATTA	1323.39	0122.99
EXT AREA OF GROUND FLOOR	0820.75	0076.25
PRO AREA OF FIRST FLOOR	0820.75	0076.25
OPEN SPACE AREA	1992.15	0185.16

FOR CALCULATION :-

FSI = $\frac{\text{TOTAL BUILT UP AREA}}{\text{TOTAL PLOT EXTENT}}$

FSI = $\frac{152.50 \text{ SQM}}{122.67 \text{ SQM}} = 1.24 < 2.0 \%$

APPLICANT SIGNATURE:-

A. Mariyammal
A.MARIYAMMAL

ENGINEER :-

Er.P.BALAMURUGAN, M.E.,(Soil)
REGISTERED ENGINEER-GRADE II
LICENCE No : 185/002-64764,
MANAMADURAI MUNICIPLAITY.





CONTACT US :
+91-9047841144
contactb2builders@gmail.com





Building plan approval

Roc.no:06/2024-2024
BL.no: 06/2024-2024

/E-signed/
Keelamelkudi President
Keelamelkudi Village Panchayat
Manamadurai Union
Sivagangai District

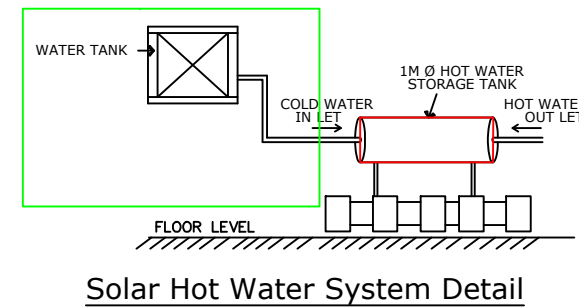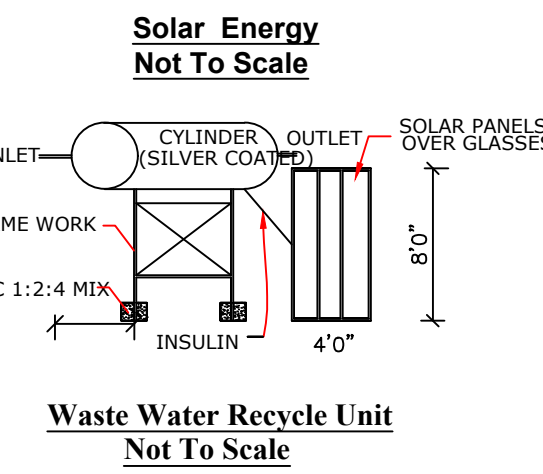

SITE PLAN:-

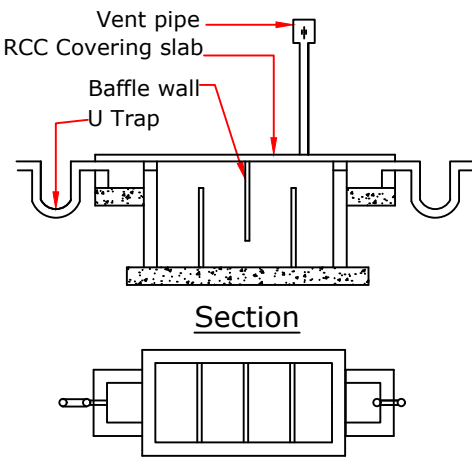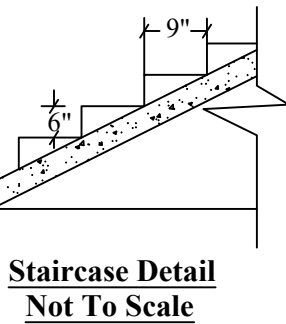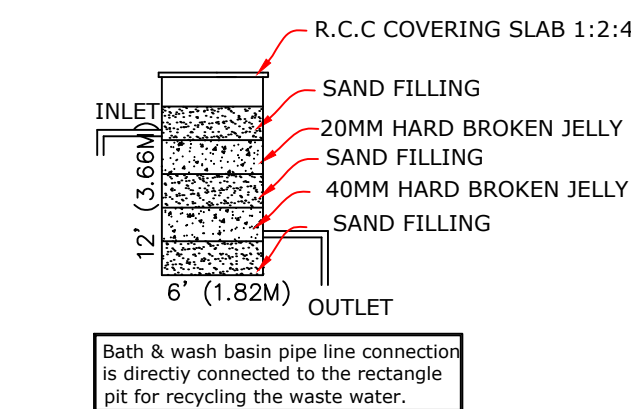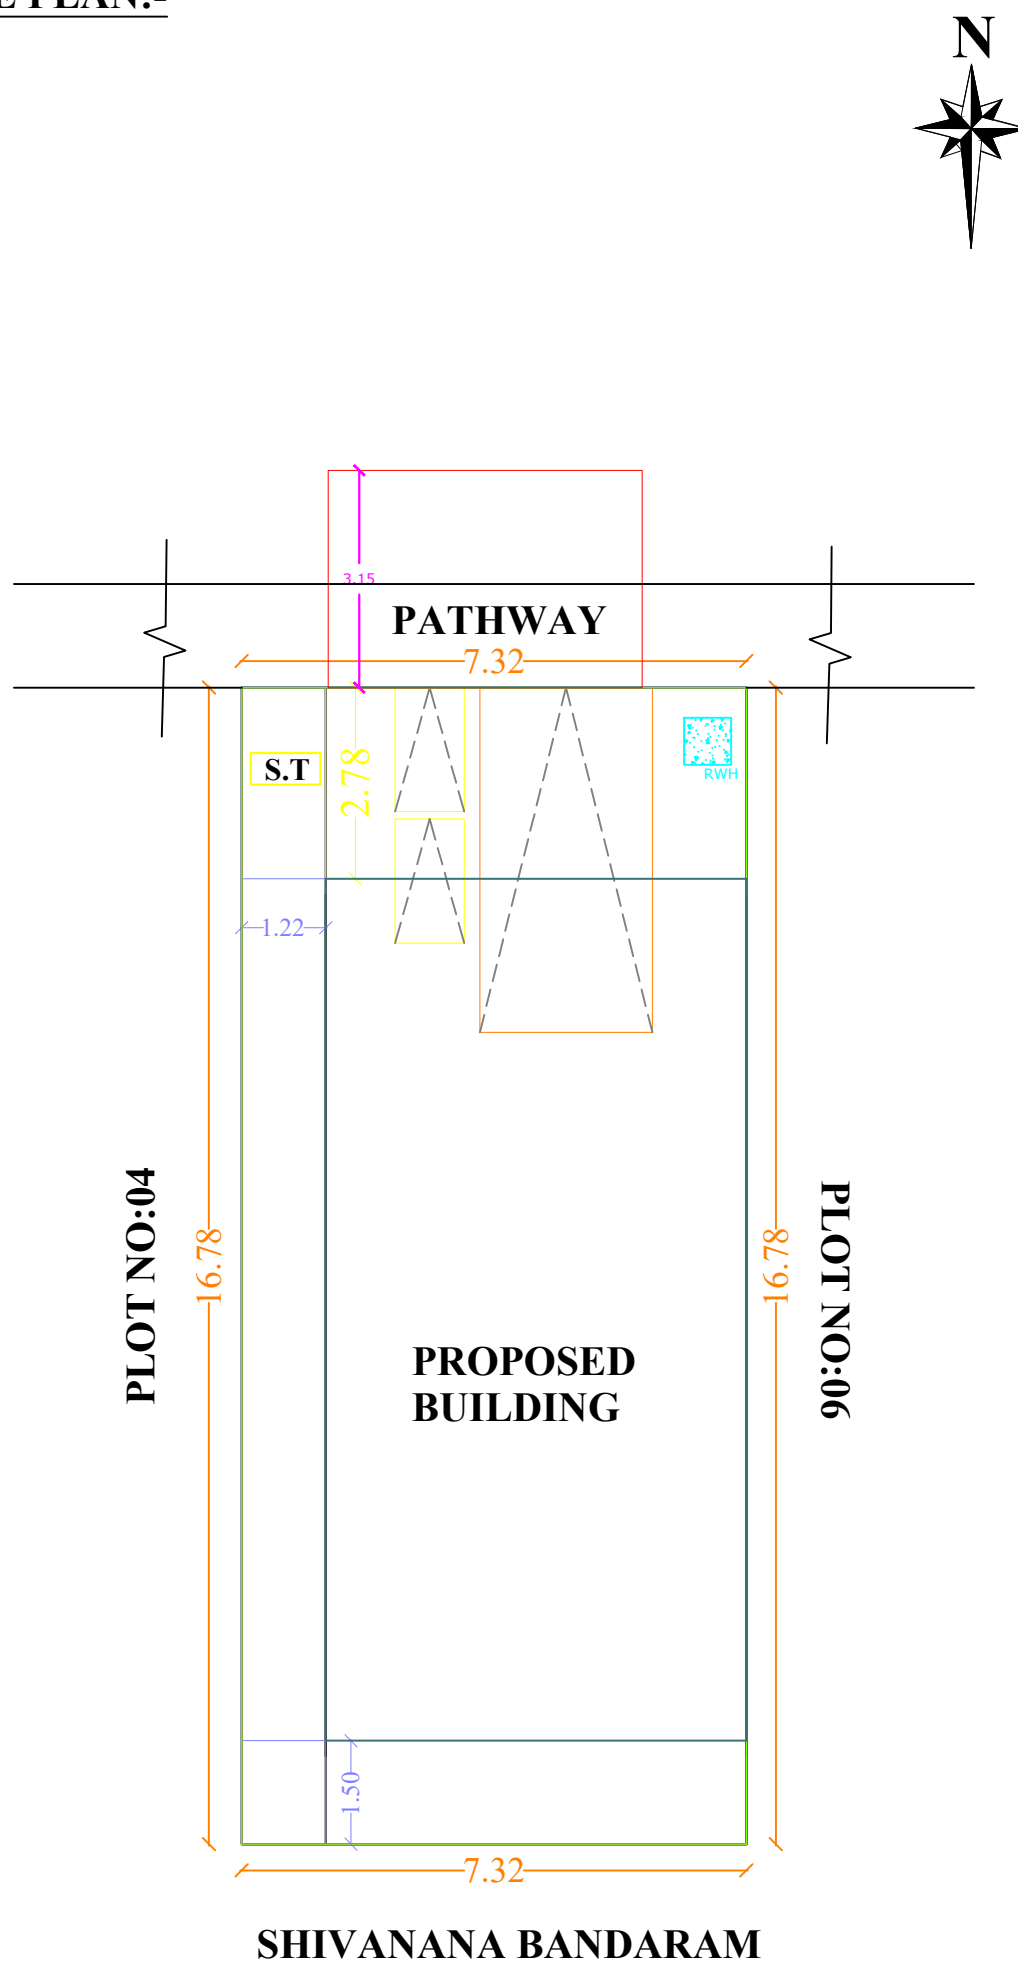

Using 'U' type trap 2 Nos in inlet,
outlet & Ventpipe will be covered with
mosquito proof covering net in inner
side of vent pipe and top of vent pipe

Septic Tank With U Trap
Not To Scale