




PLAN SHOWING THE PROPOSED CONSTRUCTION OF R.C.C. ROOF SHOPS BUILDING GROUND FLOOR AT OLD SY.NO.61/19 PART, NEW SY.NO.61/19B, OLD PATTA NO.79, NEW PATTA NO.1304, IN ALATHUPATTI VILLAGE, ARANMANAIPATTI GROUP, PALAVANGUDI PANCHAYAT, KALLAL UNION, KARAUKUDI TALUK, SIVAGANGAI DISTRICT.

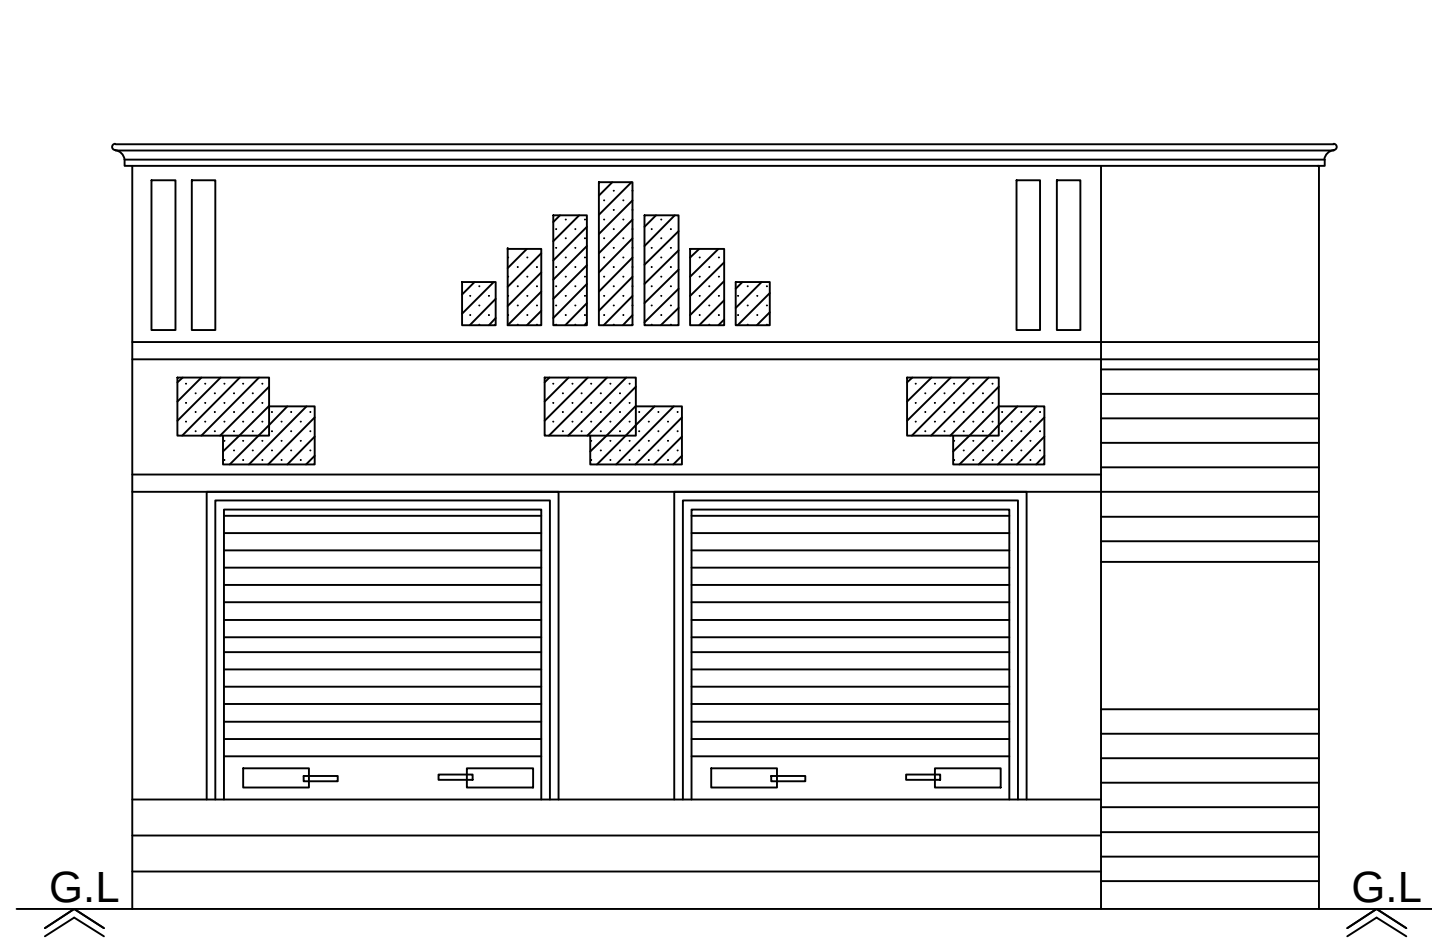


Front Elevation

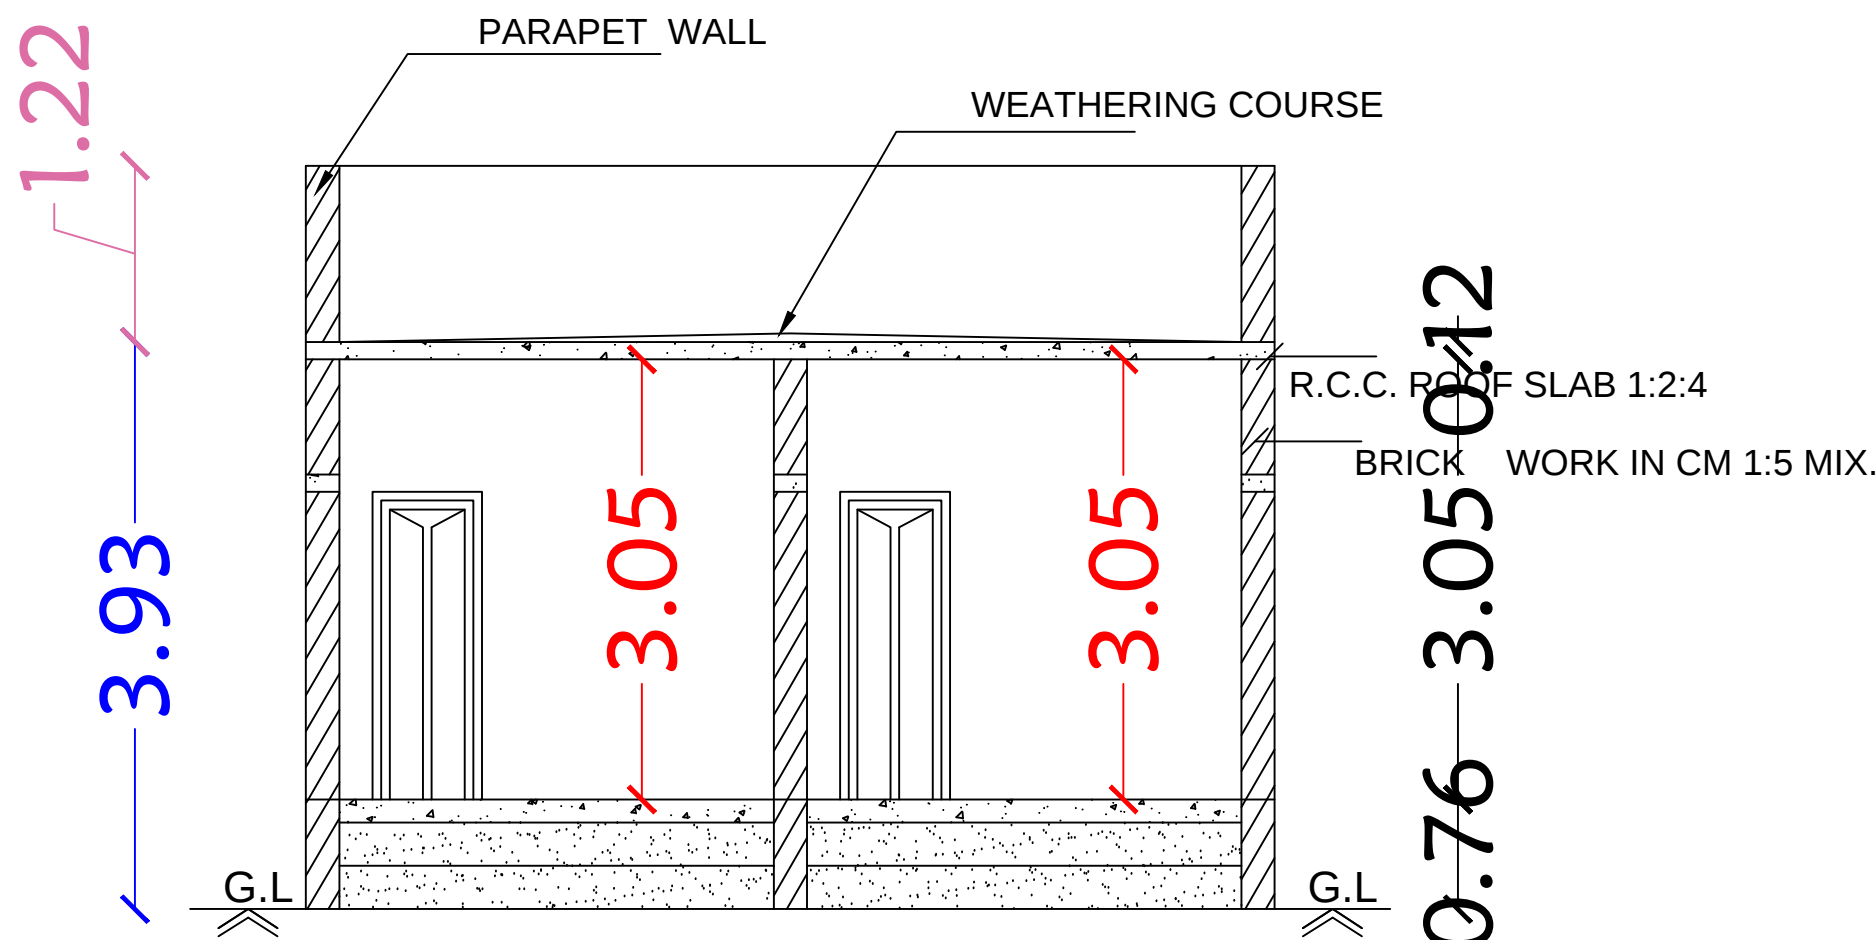


Section on-"AA"

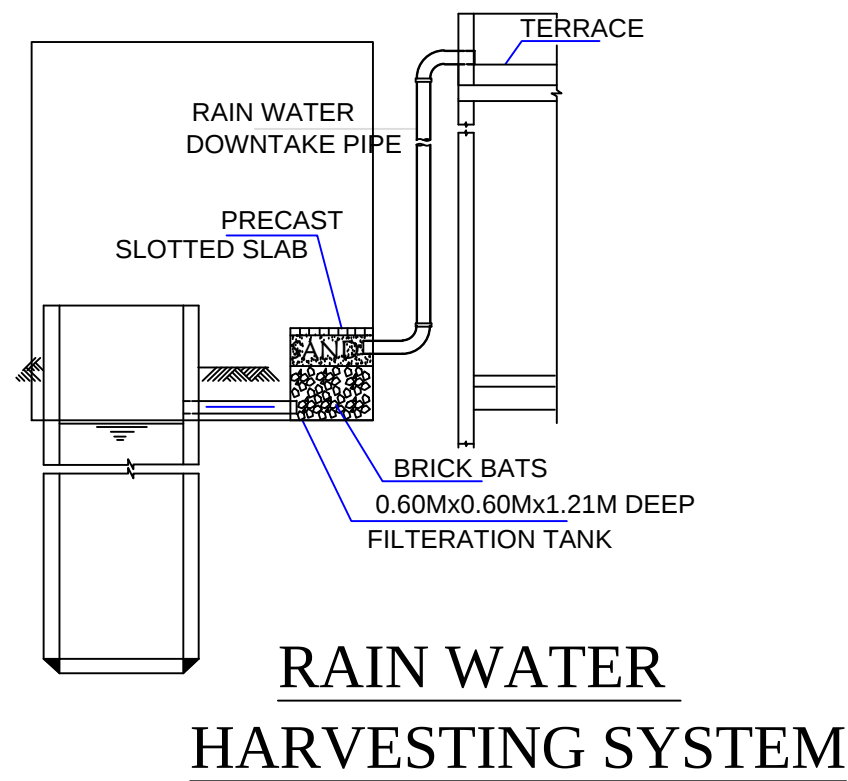


RAIN WATER HARVESTING SYSTEM

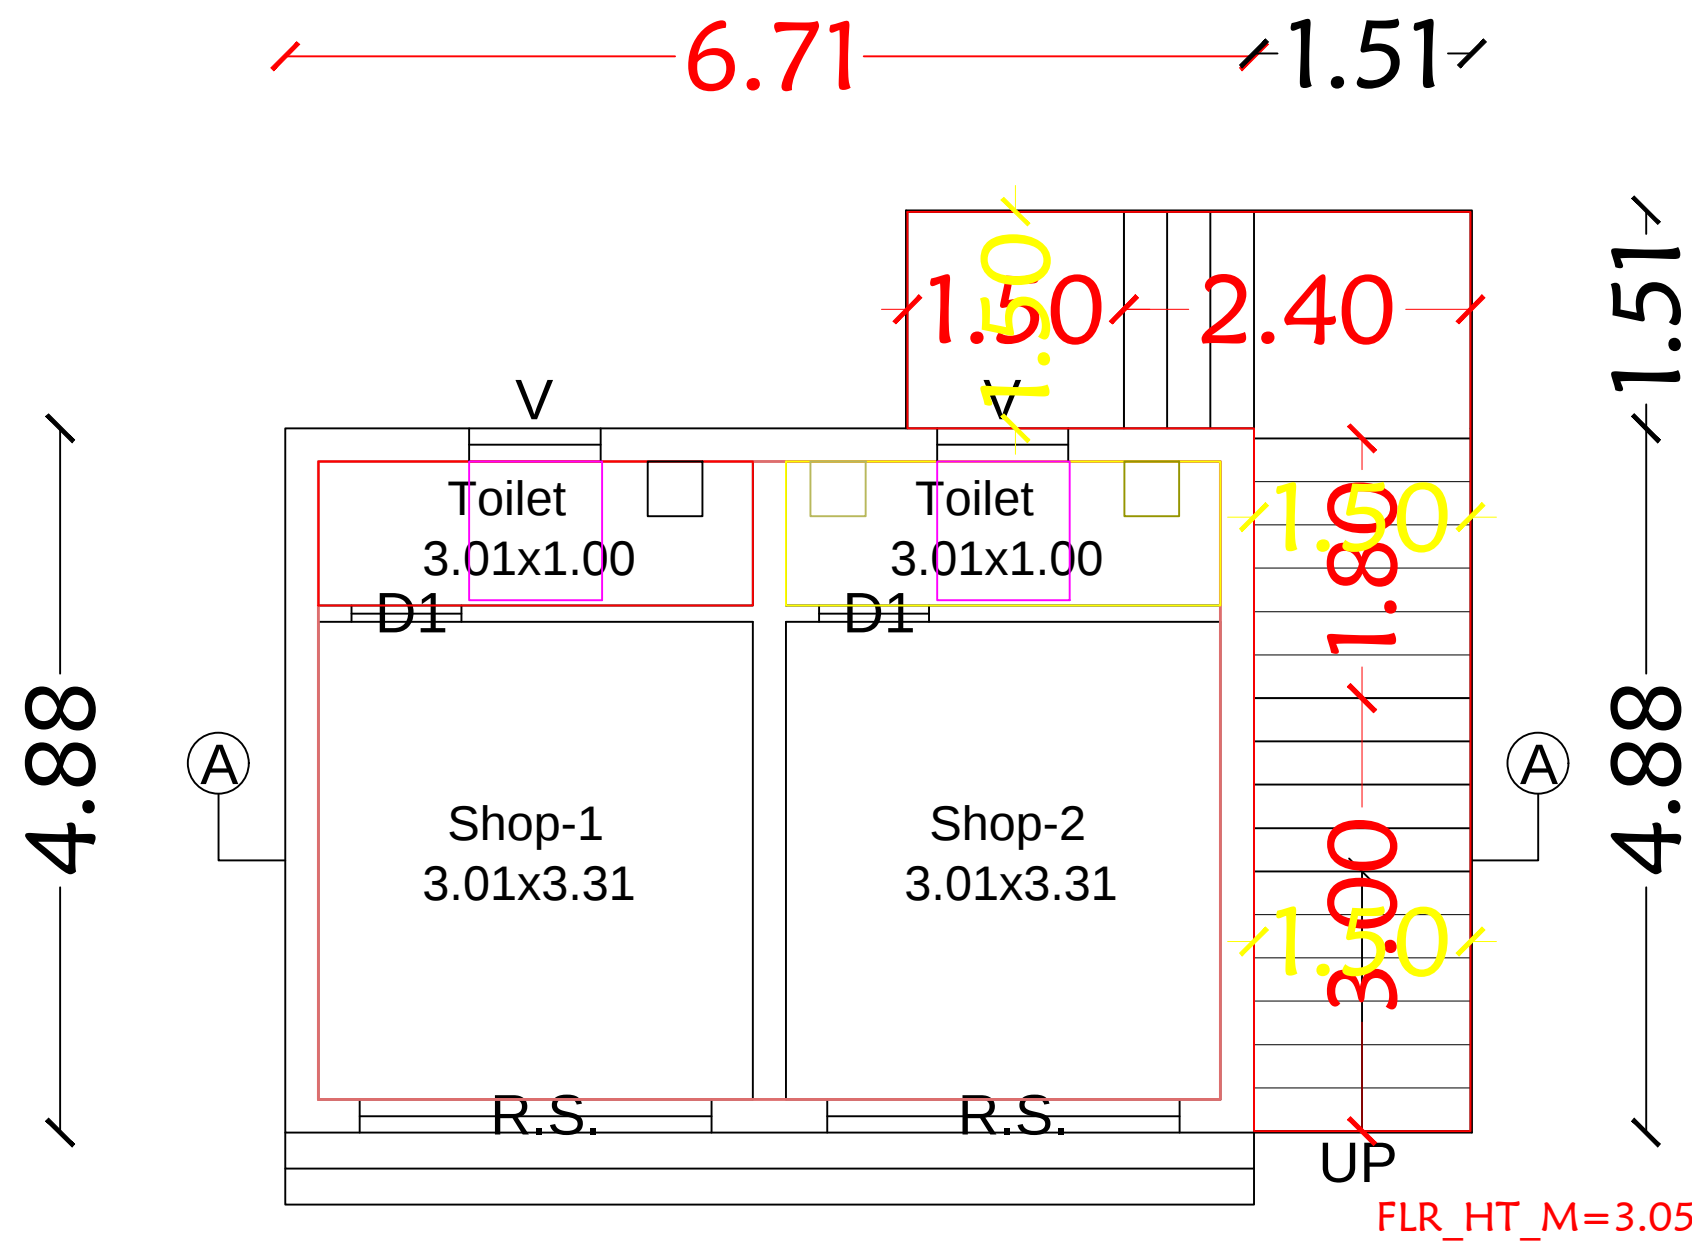


Ground Floor

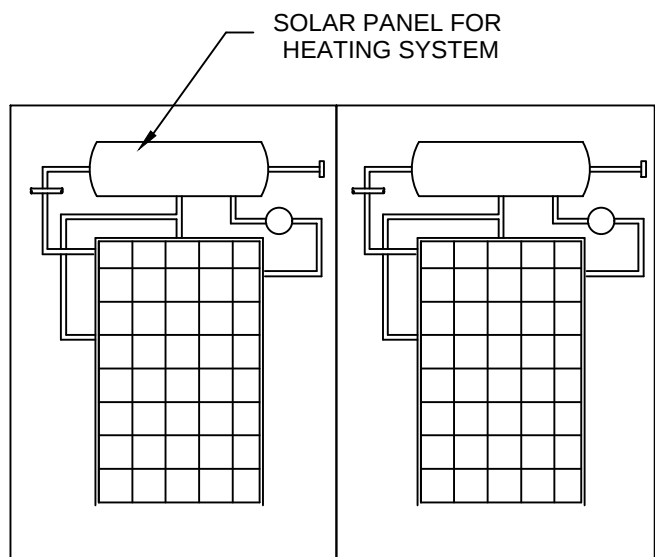


SOLAR HEATING SYSYTEM

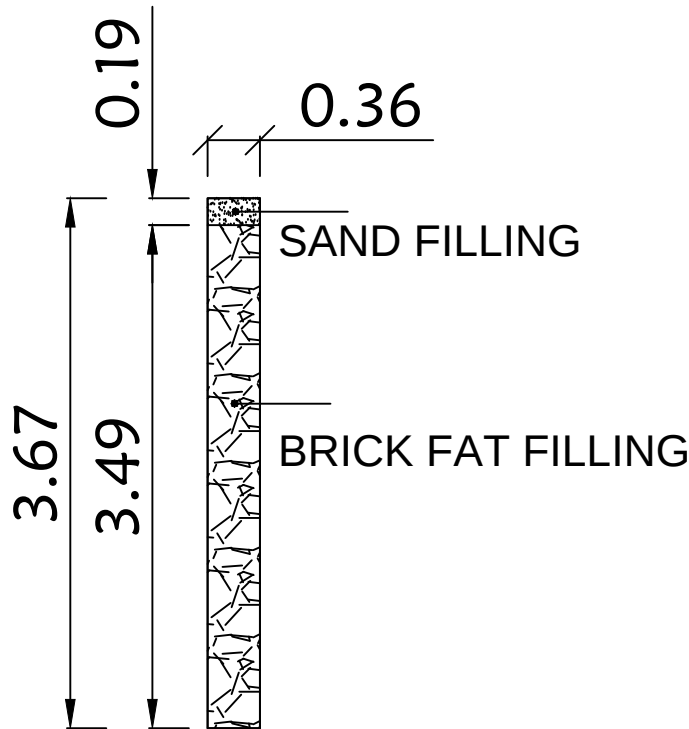


DETAILS OF PERCULATION PIT

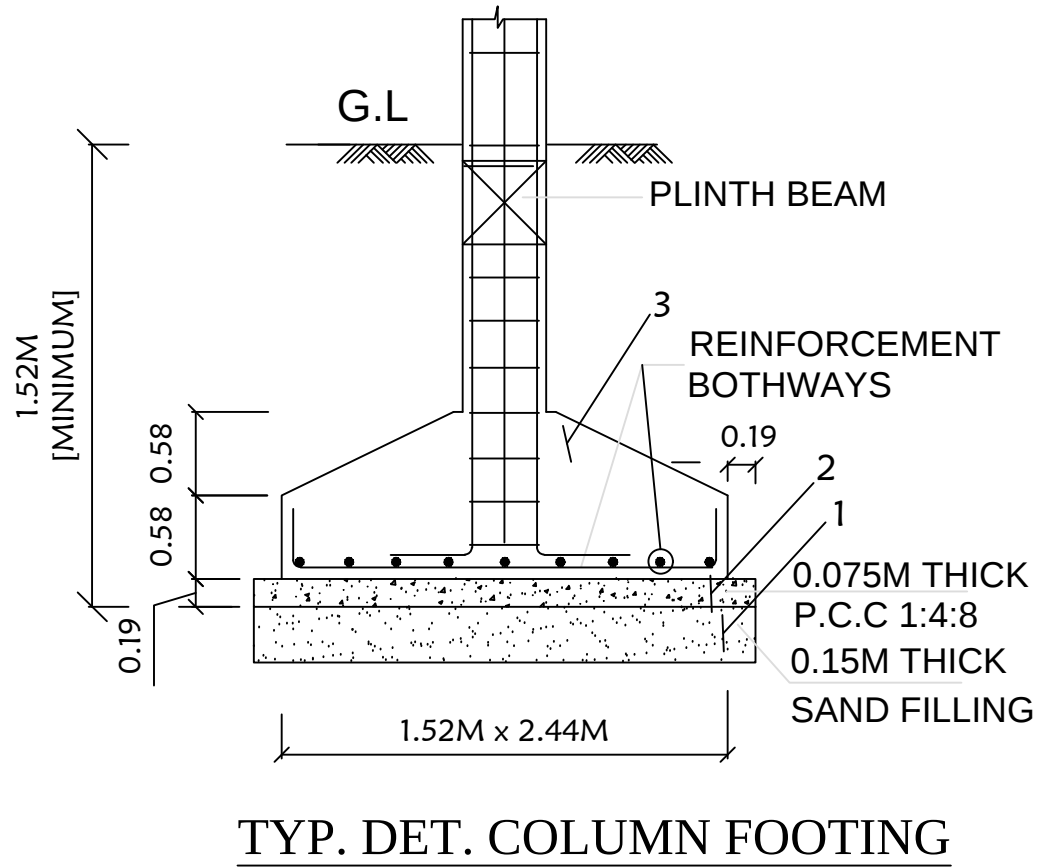


TYP. DET. COLUMN FOOTING

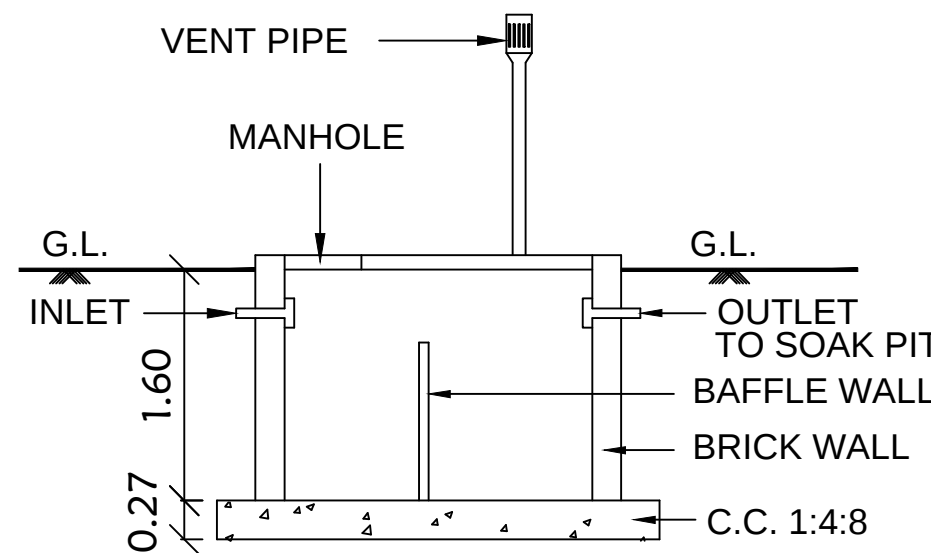


SECTION OF SEP.TANK

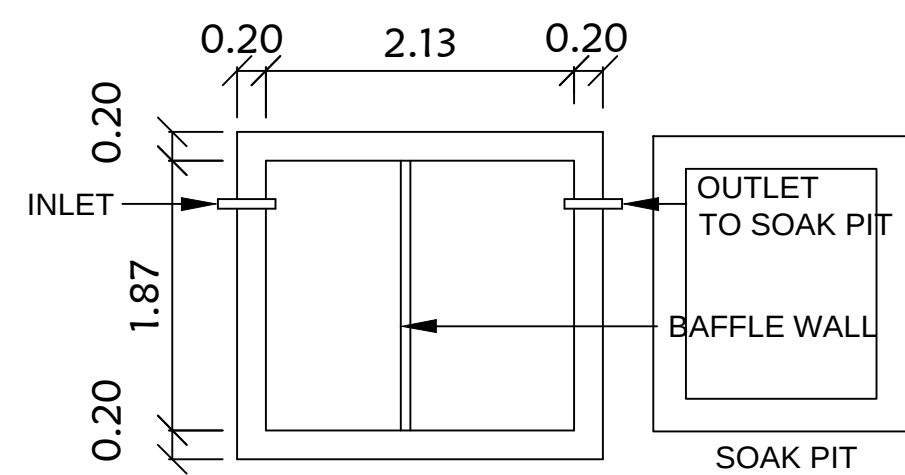

PLAN SEPTIC. TANK

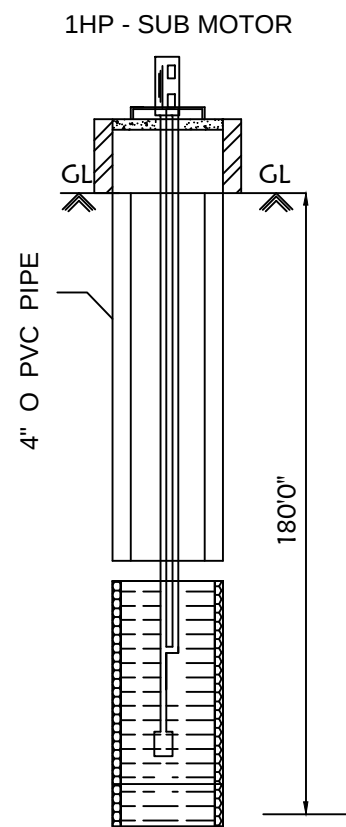

Bore Well Details

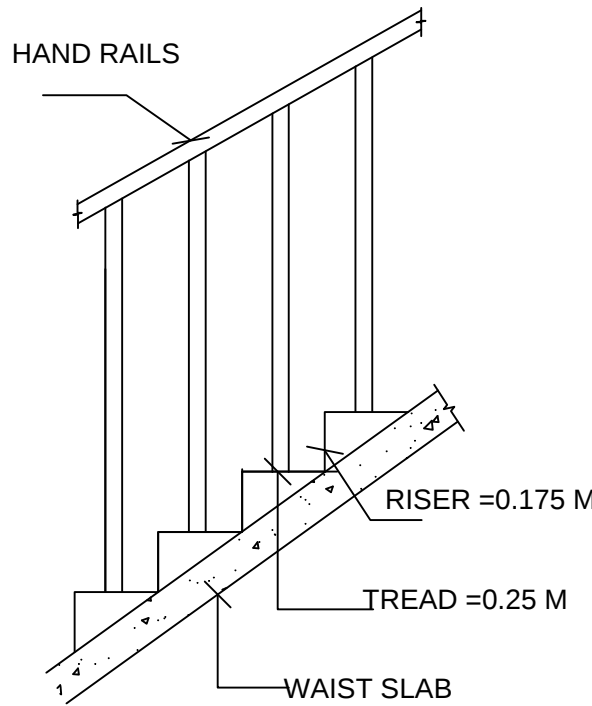

STAIR CASE DETAILS

LEGEND	FEET	METRE
RS ROLLING SHUTTER	80"x7'0"	2.44x2.13
D1 DOOR	2'6"x7'0"	0.76x2.13
V VENTILATOR	3'0"x2'0"	0.92x0.60

AREA DETAILS	SQ.FT.	SQ.M.
As Per Document	11761.20	1092.65
As Per Patta	11840.30	1100.00
As Per Site	11761.20	1092.65

PLINTH AREA DETAILS		
Existing Building Area		
Ground Floor Area	1304.59	121.20
Proposed Building Area		
Ground Floor Area	495.46	46.03
Open Space Area	9961.15	925.42

FSI DETAILS	PROPOSED	PERMISSIBLE
Total Plinth Area Plot Area 46.03 1092.65	0.04	2

OWNER'S NAME & SIGN:-

Smt.SP.Akammai
W/o. Thiru.Subbaiah

ENGINEER:-





Ln.Er.V.Muthu, B.E.,M.I.E.,F.I.V.,M.Sc. (Valuation).,
Registered Valuer, (I.T.) Reg.No.07/2004-05 (Wealth Tax) / IBBI
Chartered Engineer, Structural Engineer,
Karaikudi Municipality Registered Engineer Grade -I
D.T.C.P. & Collectorate Panel Engineer
M.R. CONSTRUCTIONS
No.25, " Ever Green Complex", College Road,
Karaikudi-2, Sivagangai District.
Cell:- 94432-26127 , 63798-91035



Ln.Er.V.Muthu B.E.,M.I.E.,F.I.V.,M.Sc., (RV)
MR CONSTRUCTIONS
No.25, Ever Green Complex, College Road
Karaikudi-630 002
Mob:94432 26127 ,6379891035

PLAN SHOWING THE PROPOSED CONSTRUCTION OF R.C.C. ROOF SHOPS BUILDING GROUND FLOOR AT OLD SY.NO.61/19 PART, NEW SY.NO.61/19B, OLD PATTA NO.79, NEW PATTA NO.1304, IN ALATHUPATTI VILLAGE, ARANMANAIPATTI GROUP, PALAVANGUDI PANCHAYAT, KALLAL UNION, KARAIKUDI TALUK, SIVAGANGAI DISTRICT.

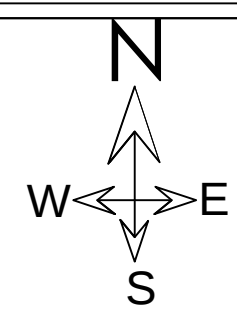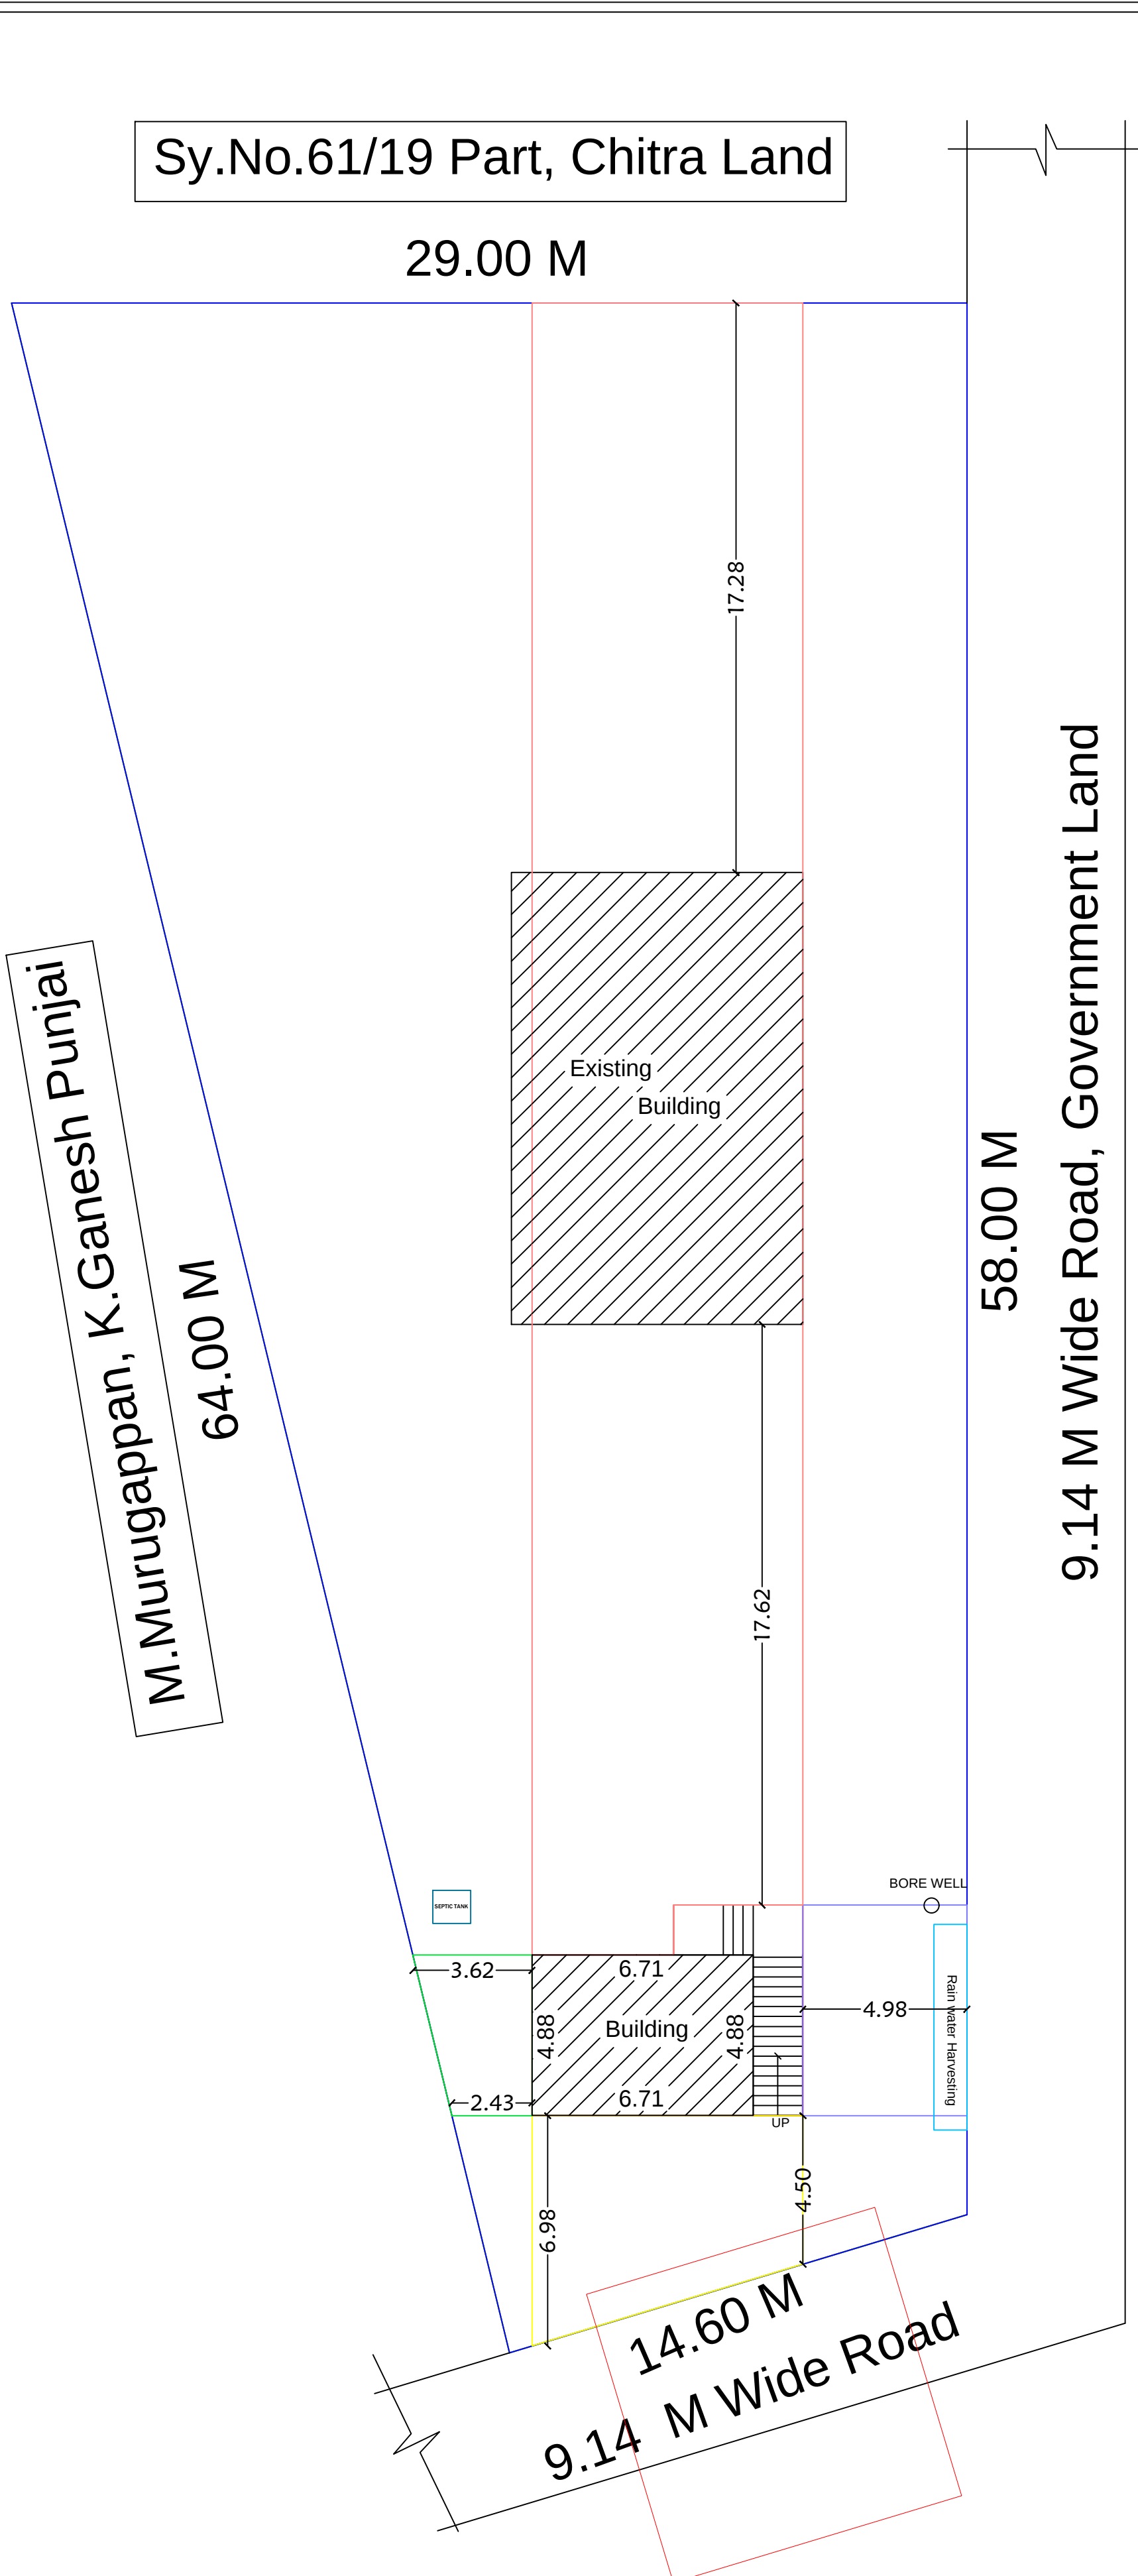

LEGEND		FEET	METRE
RS ROLLING D1 DOOR	SHUTTER	80"x7'0"	2.44x2.13
		2'6"x7'0"	0.76x2.13
	V VENTILATOR	3'0"x2'0"	0.92x0.60
AREA DETAILS		SQ.FT.	SQ.M.
As Per Document		11761.20	1092.65
As Per Patta		11840.30	1100.00
As Per Site		11761.20	1092.65
PLINTH AREA DETAILS			
Existing Building Area			
Ground Floor Area		1304.59	121.20
Proposed Building Area			
Ground Floor Area		495.46	46.03
Open Space Area		9961.15	925.42
FSI DETAILS		PROPOSED	PERMISSIBLE
Total Plinth Area Plot Area 46.03 1092.65		0.04	2
OWNER'S NAME & SIGN:-			
Smt.SP.Akammai W/o. Thiru.Subbaiah			
ENGINEER:-			
			
Ln.Er.V.Muthu, B.E.,M.I.E.,F.I.V,M.Sc. (Valuation),. Registered Valuer, (I.T.) Reg.No.07/2004-05 (Wealth Tax) / IBBI Chartered Engineer, Structural Engineer, Karaikudi Municipality Registered Engineer Grade -I D.T.C.P. & Collectorate Panel Engineer M.R. CONSTRUCTIONS No.25, " Ever Green Complex", College Road, Karaikudi-2, Sivagangai District. Cell:- 94432-26127 , 63798-91035			
			
Ln.Er.V.Muthu B.E.,M.I.E.,F.I.V.,M.Sc., (RV) MR CONSTRUCTIONS No.25, Ever Green Complex, College Road Karaikudi-630 002 Mob:94432 26127 ,6379891035			