


PLAN SHOWING THE PROPOSED CONSTRUCTIONS OF GROUND FLOOR IN S.R.No:232/7A1B,PATTA NO:4387,PLOT NO:04,K.K PALLAM GROUP,KATTUUDAIKULAM VILLAGE(OM SAKTHI NAGAR),MANGULAM PANCHAYAT,MANAMADURAI UNION & TALUK,SIVAGANGAI DISTRICT...


APPLICANT NAME : Mr.R.RAJKUMAR S/O RAMACHANDRAN..,

DTCP APPROVAL NUMBER:11/2019

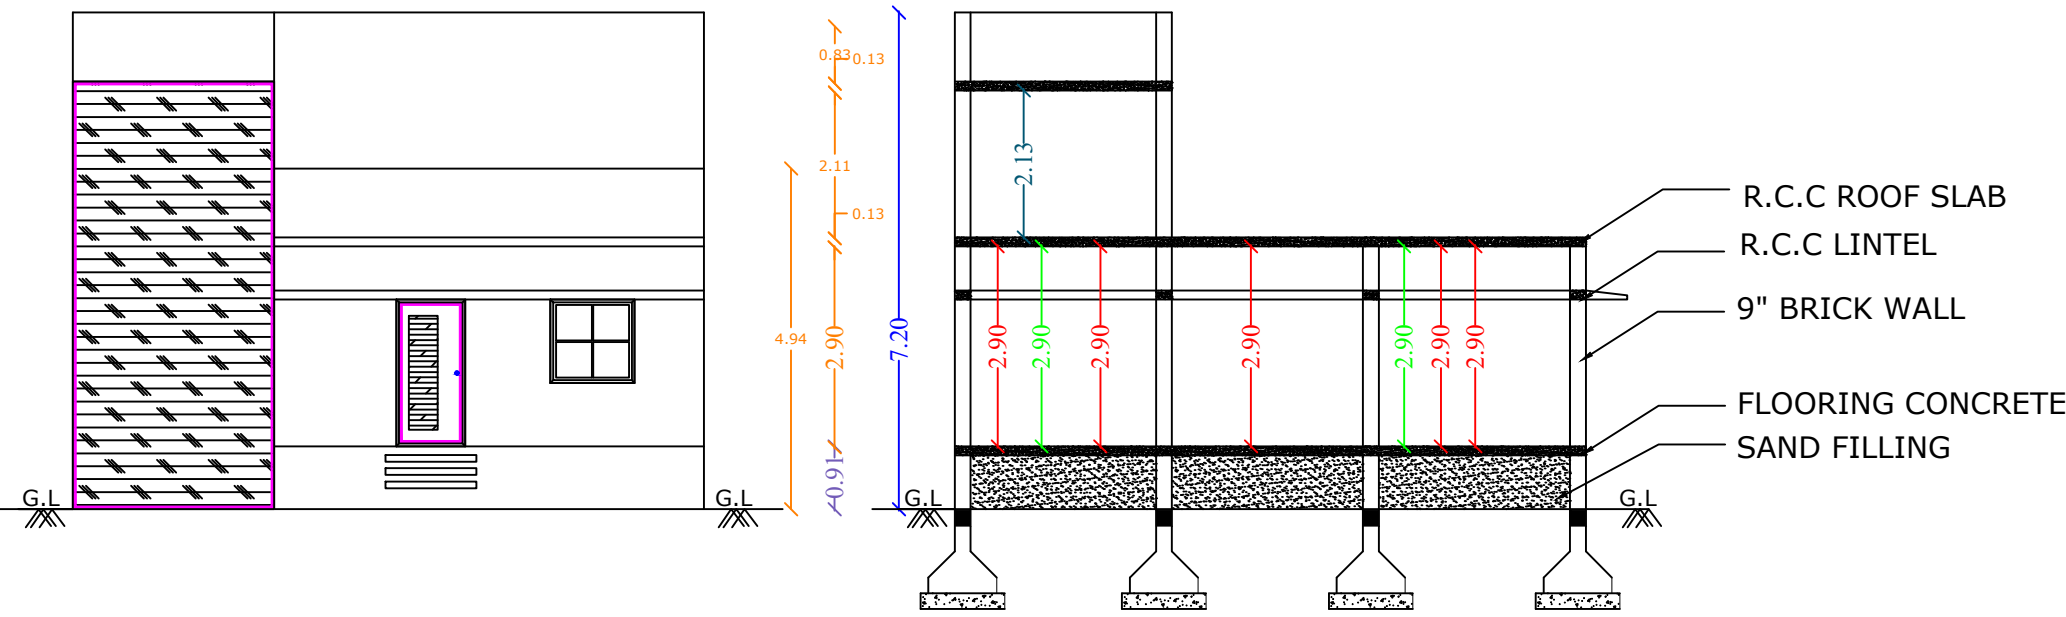


FRONT ELEVATION



SECTION A-A'

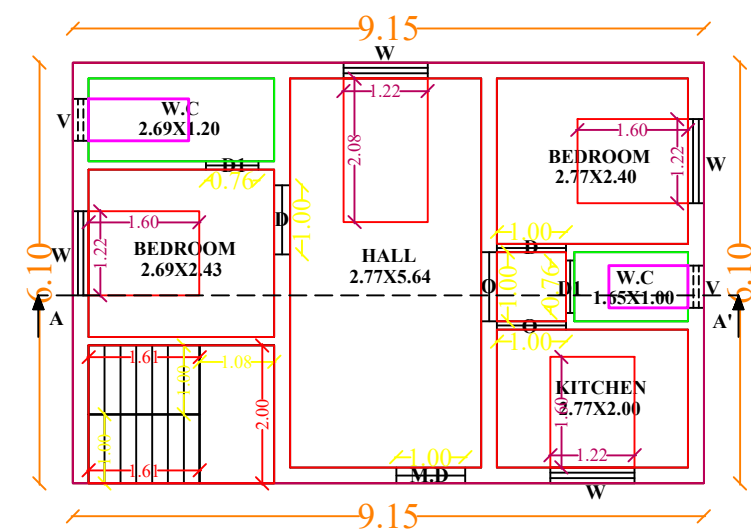


PRO GROUND FLOOR

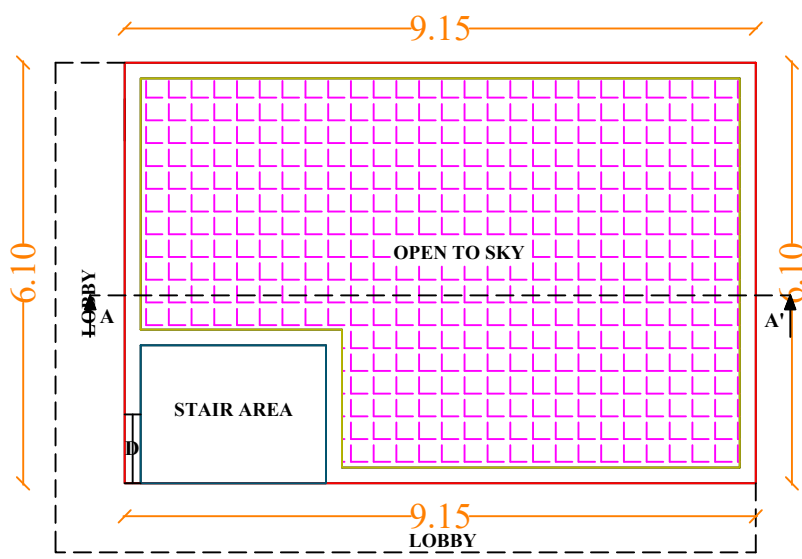

PRO TERRACE FLOOR

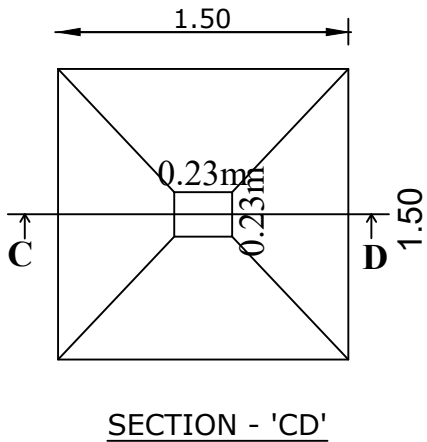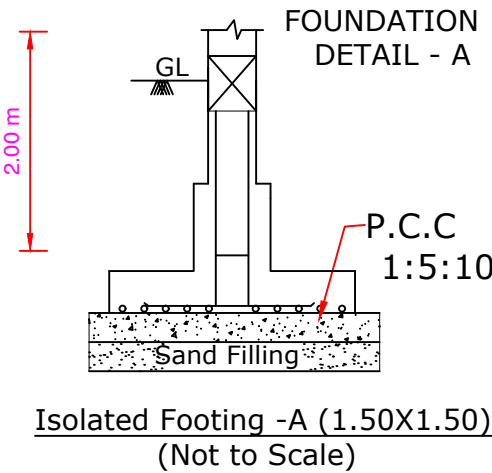

TOPO PLAN:-

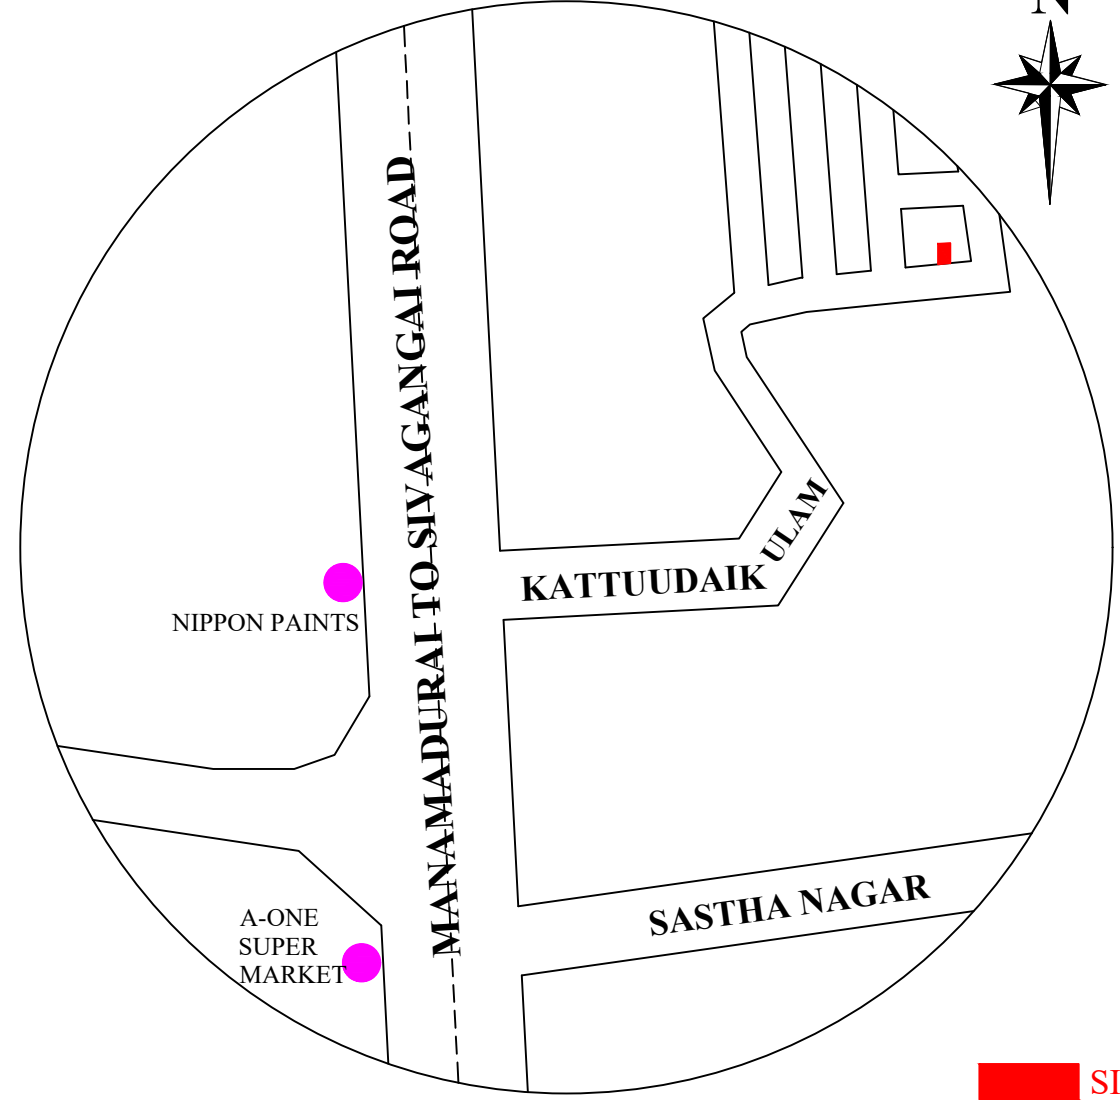

JOINERIES:-

M.D	MAIN DOOR	3'0" X 7'0"	0.91 X 2.13
D	DOOR	3'0" X 7'0"	0.91 X 2.13
D1	DOOR	-	-
W1	WINDOW	4'0" X 4'6"	1.52 X 1.52
W	WINDOW	-	-
V	VENTILATOR	2'4" X 2'4"	0.72 X 0.74
GW	GLASS WINDOW	-	-

AREA DETAILS:-

	SQ.FT	SQ.M
TOTAL AREA AS PER DOCUMENT	1328.00	0123.42
TOTAL AREA AS PER PATTA	1323.39	0122.99
PRO AREA OF GROUND FLOOR	0600.84	0055.82
OPEN SPACE AREA	0722.55	0067.17

FOR CALCULATION :-

FSI = $\frac{\text{TOTAL BUILT UP AREA}}{\text{TOTAL PLOT EXTENT}}$

FSI = $\frac{055.82 \text{ SQM}}{122.99 \text{ SQM}} = 0.45\% < 2.0\%$

APPLICANT SIGNATURE:-

R.RAJKUMAR

ENGINEER :-

Er.P.BALAMURUGAN, M.E.,(Soil)
REGISTERED ENGINEER-GRADE II
LICENCE No : 185/002-64764,
MANAMADURAI MUNICIPLAITY.



CONTACT US :
+91-9047841144
contactb2builders@gmail.com

Building plan approval

Roc.no:17/2024-2024
BL.no: 17/2024-2024

/E-signed/
Mangulam President
Mangulam Village Panchayat
Manamadurai Union
Sivagangai District

SITE PLAN:-

