


PLAN SHOWING THE PROPOSED CONSTRUCTION OF R.C.C. ROOF RESIDENTIAL GROUND FLOOR BUILDING IN SF NO: 141/9A1, PATTA NO: 724 AT VAIYAKALATHUR (SUNDAKADU) VILLAGE AND PANCHAYAT, TIRUPATTUR TALUK ANDSIVAGANGAI DISTRICT.

NAME OF THE APPLICANT : Mr.V.SELVAM.

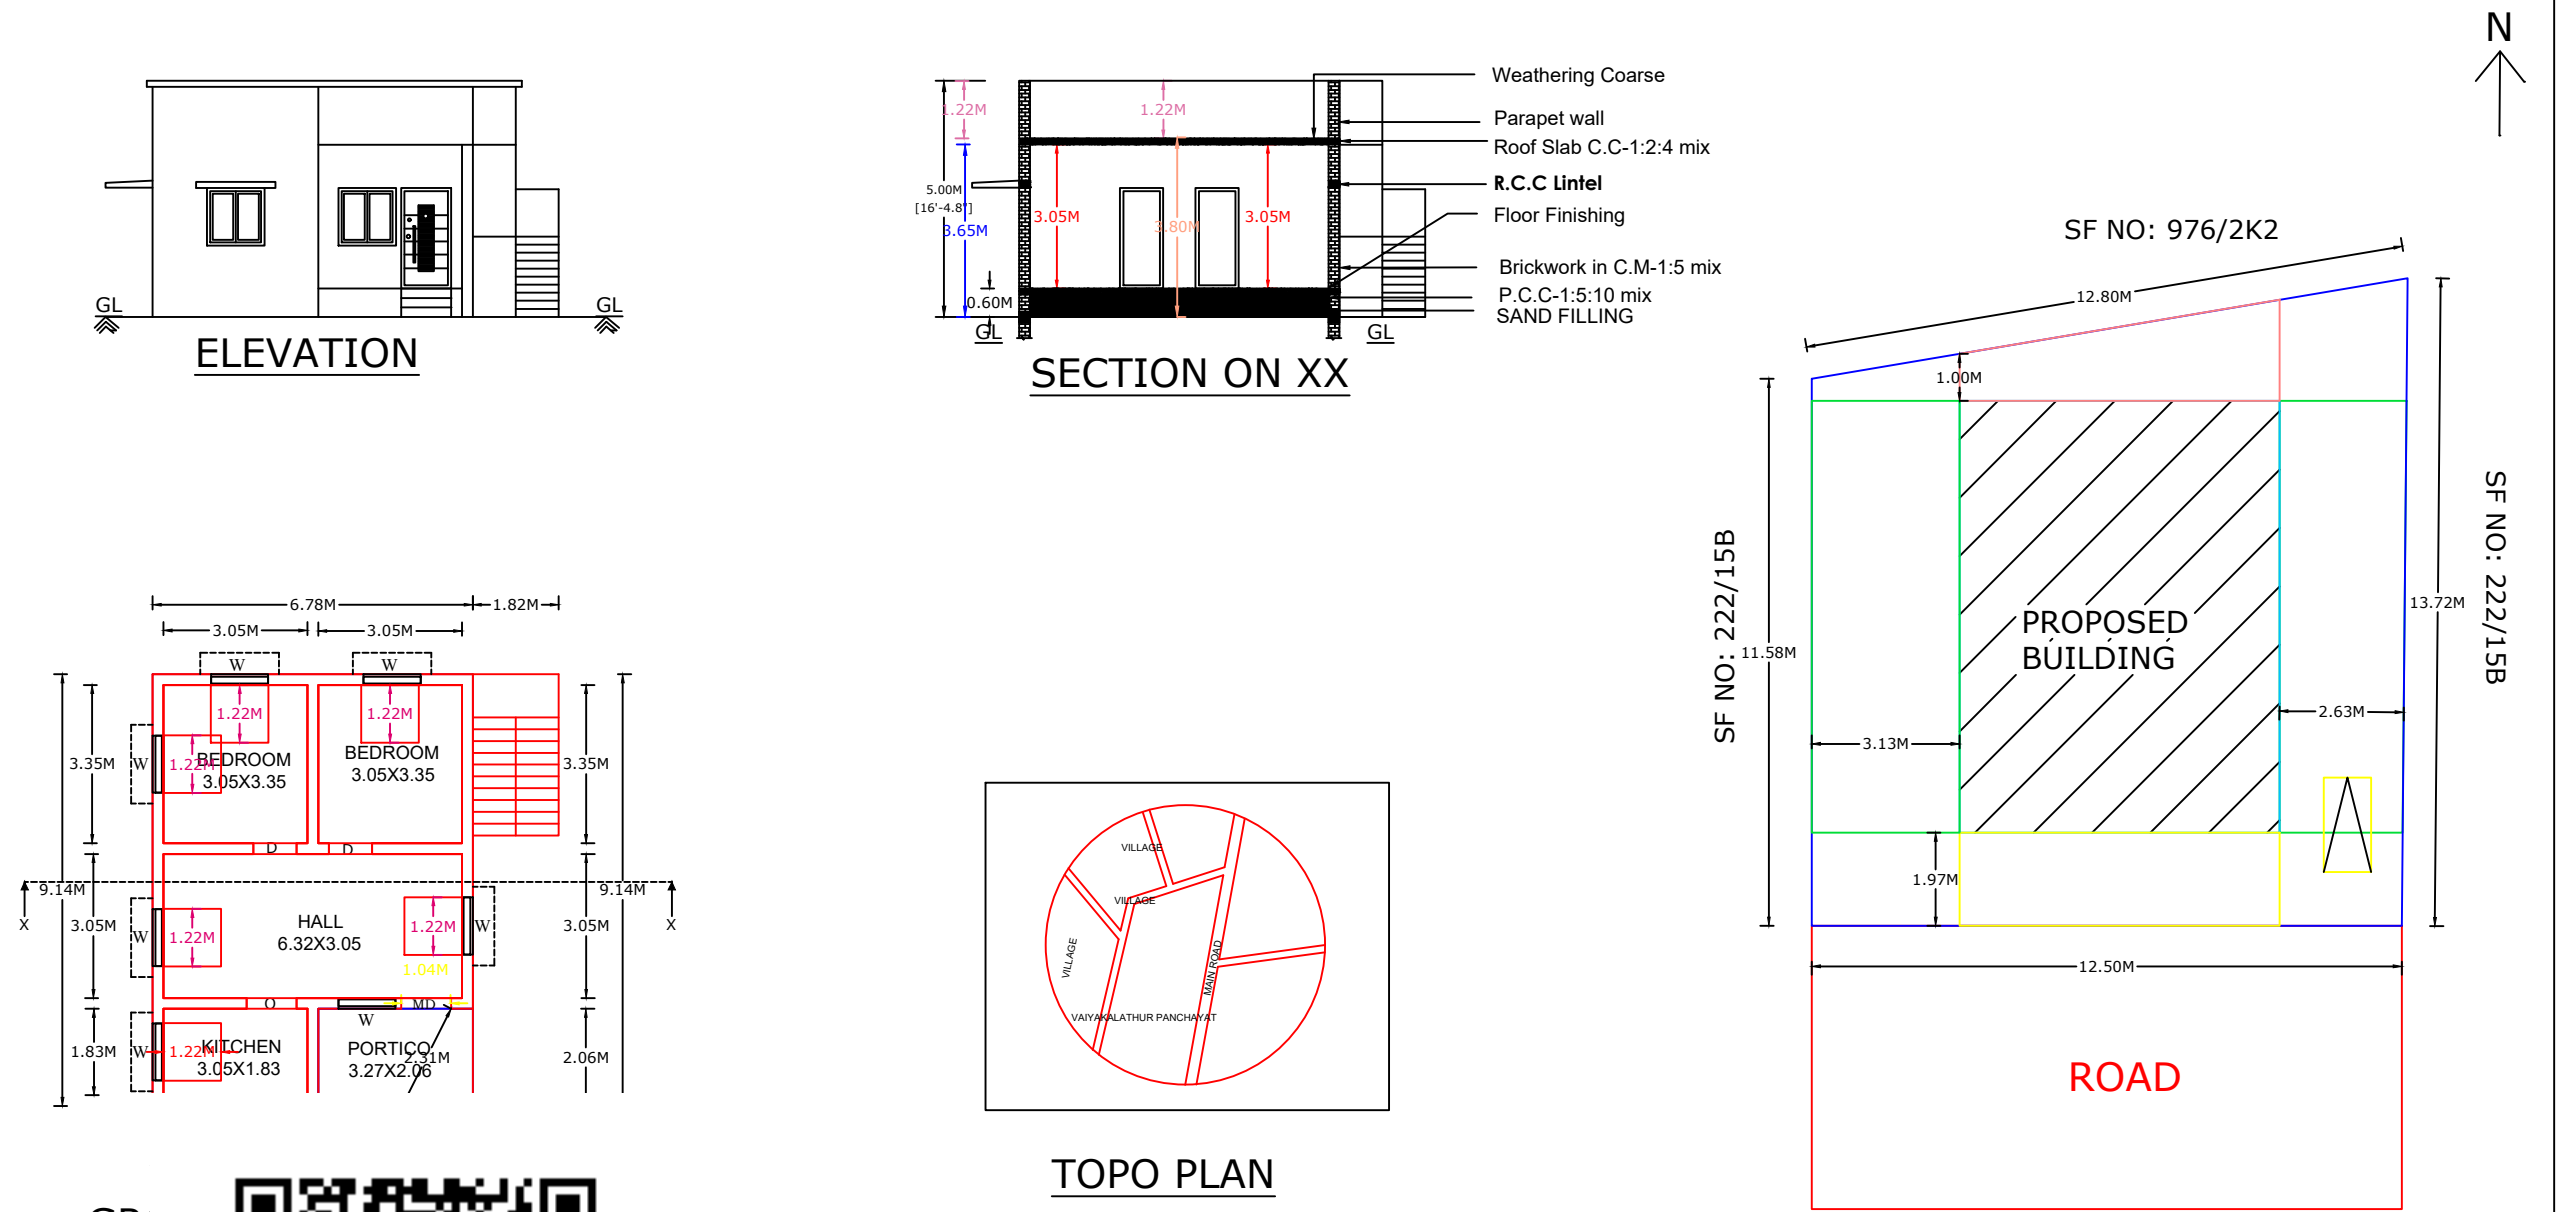

CERTIFICATE			
01.RAIN WATER WILL BE COLLECTED THROUGH PITTS. 02. U-TRAP WILL BE PROVIDED IN SEPTIC TANK. 03.WASTE WATER WILL BE UTILISED BY GARDENING 04.EXHAUST FAN WILL BE PROVIDE IN KITCHEN ROOM. 05.SOLAR WASTE WATER USED IN KITCHEN.			
NOTE: THE NUMBER OF CAR/TWO WHEELER PARKING SPACE REQUIRED SHALL BE CALCULATED FOR 75% OF THE TOTAL PLINTH AREA IN THE BUILDING.			
AREA STATEMENT			
DESCRRPTION	SQ.FT	SQ.M	
AS PER DOC EXTENT	1722.22	160.00	
PRO. GROUND FLOOR	667.47	62.01	
VACANT AREA	1054.75	97.99	
TOILET	NILL		
BORE WELL	1 NOS		
SHEDULE OF JOINERIES			
TYPE	DESCRIPTION	SIZE	
MD	MAIN DOOR	1.00X2.13	
D	DOOR	0.91X2.13	
D1	DOOR	0.76X2.13	
W	WINDOW	1.52X1.52	
KW	KITCHEN WINDOW	1.52X0.91	
V	VENTILATOR	0.91X0.61	
LEGEND			
SL.NO	DESCRIPTION	REQUIRED	PROVIDED
01	CAR PARKING	1 NOS	0 NOS
02	TWO WHEELER	1 NOS	1 NOS
03	FRONT SETBACK	1.50 M	1.97 M
04	REAR SETBACK	NILL	1.00 M
05	SIDE-1 SETBACK	1.00 M	3.13 M
06	SIDE-2 SETBACK	NILL	2.63 M
Handwritten Signature: J. Selvam			
APPLICANT SIGNATURE			
Handwritten Signature: M. Anes Raja Er.M. Anees Raja,B.E.,M.E.(Struc). Cell: 9677545554, 9789425594			
REGISTERED ENGINEER SIGNATURE			
Er.ANEES RAJA.M .,B.E., M.E.,(Struc) Registered Engineer Grade II Licence number :32/2024-2025. DOODLE STRUCTURAL No: 01, FIRST FLOOR, AZHAGU COMPLEX, OPP. TALUK OFFICE, THIRUPATHUR-630211. CONTACT : 96775 45554 / 97894 25594			

