
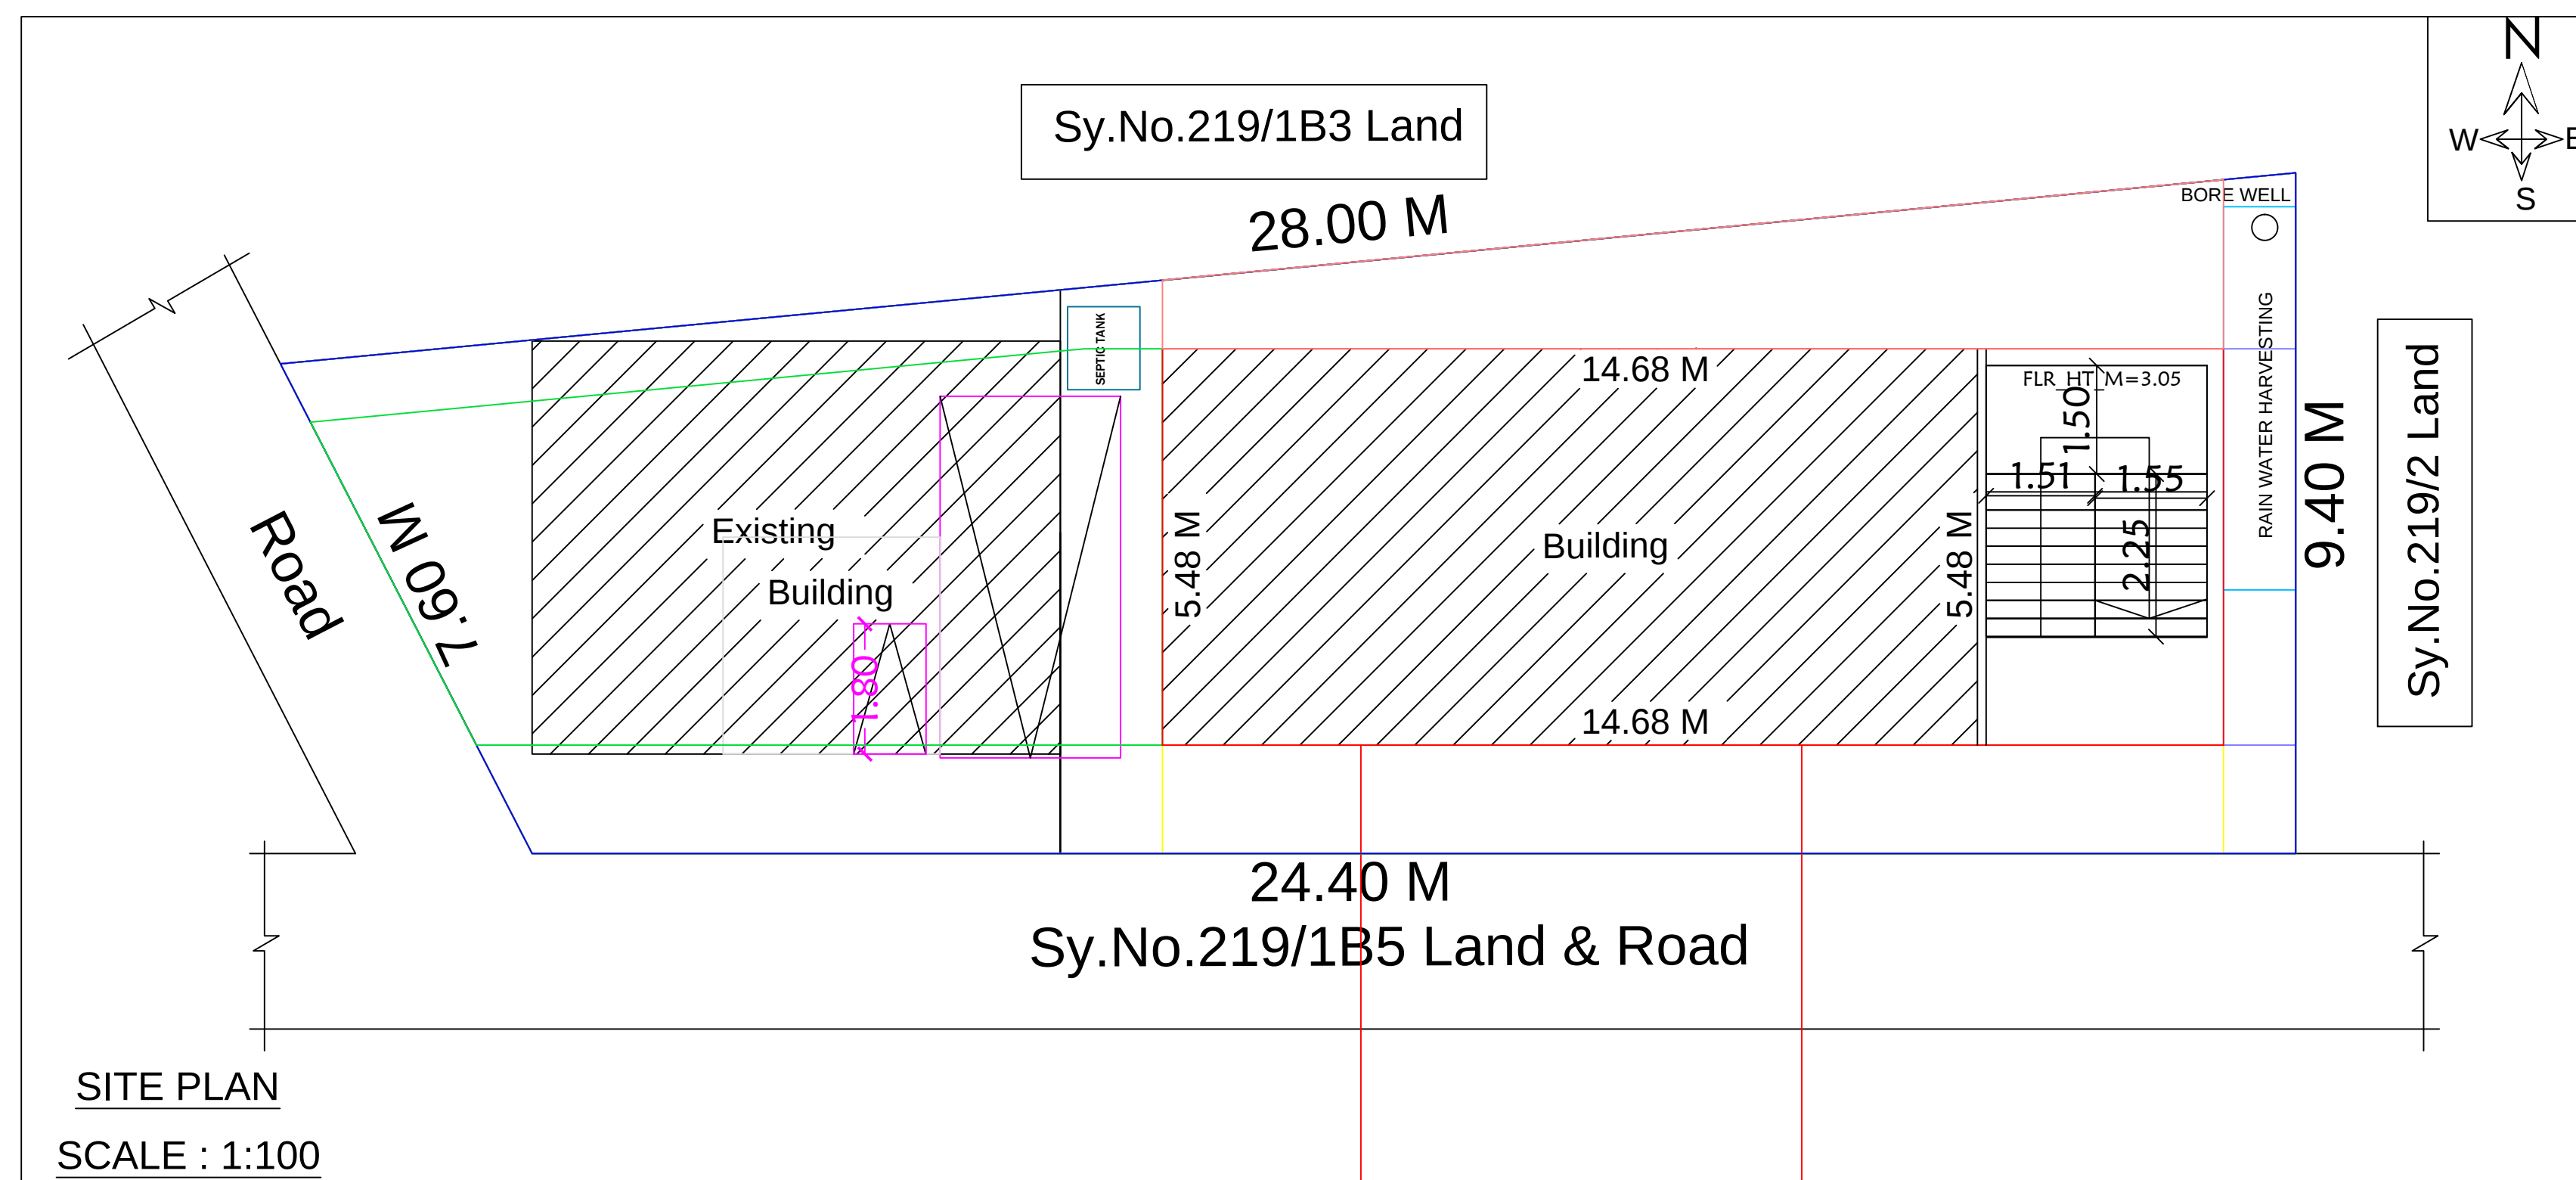
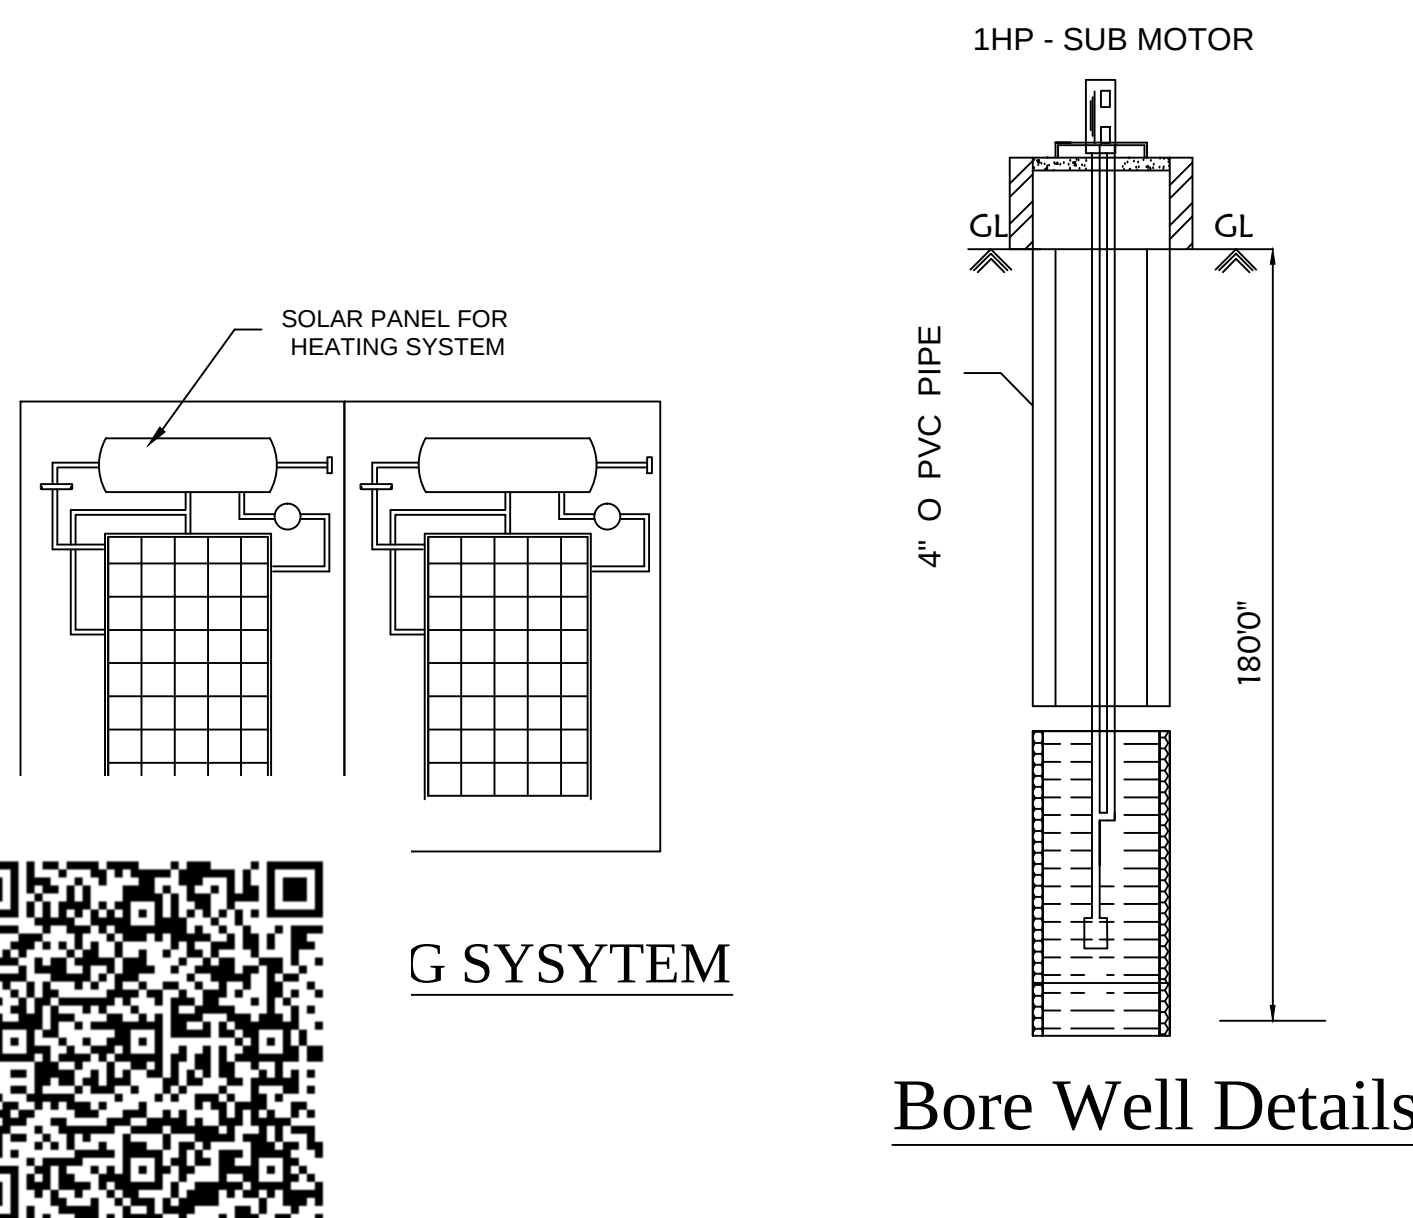
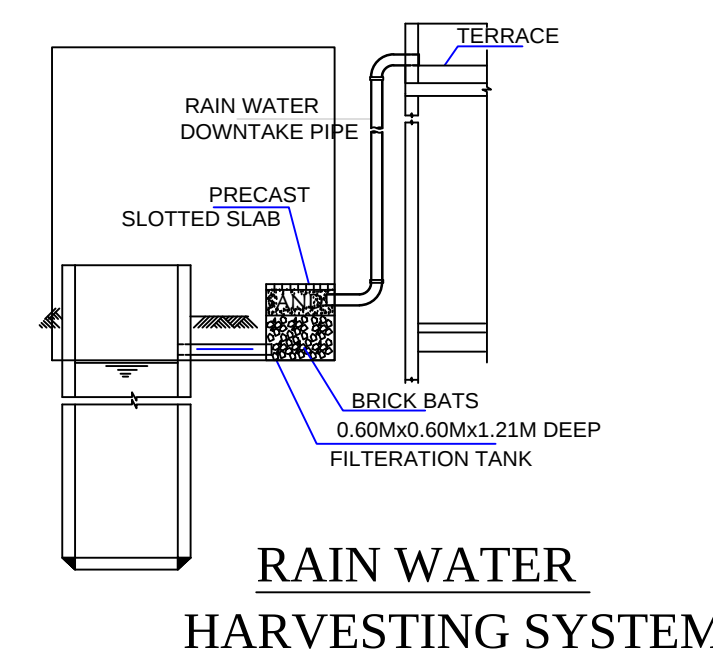
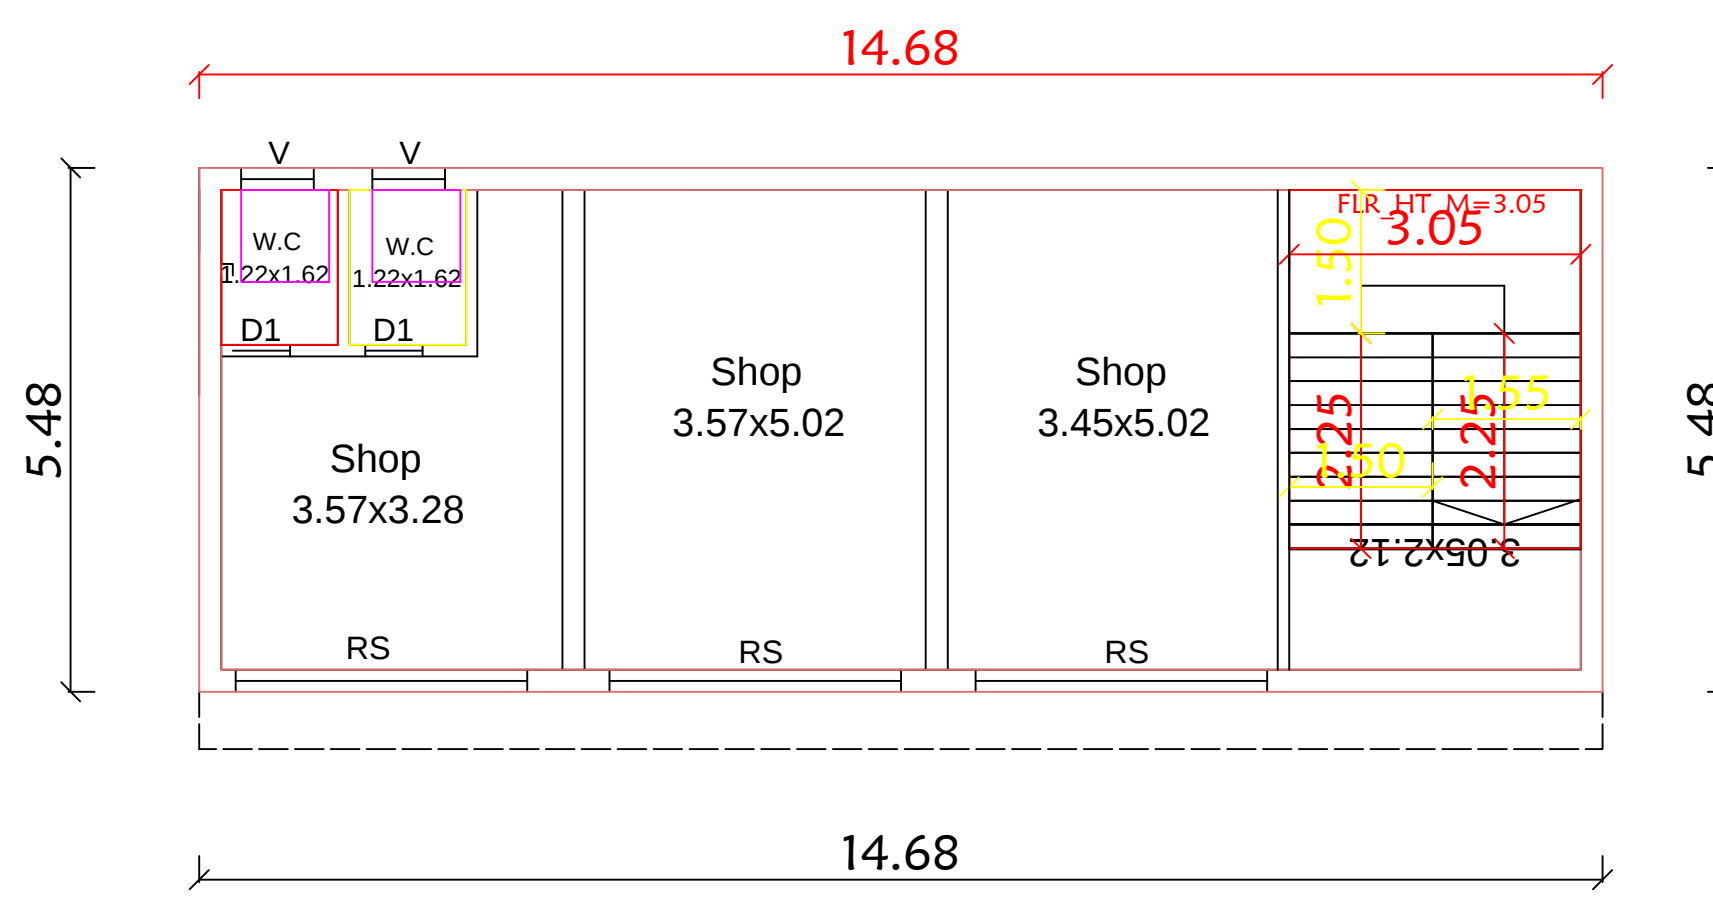
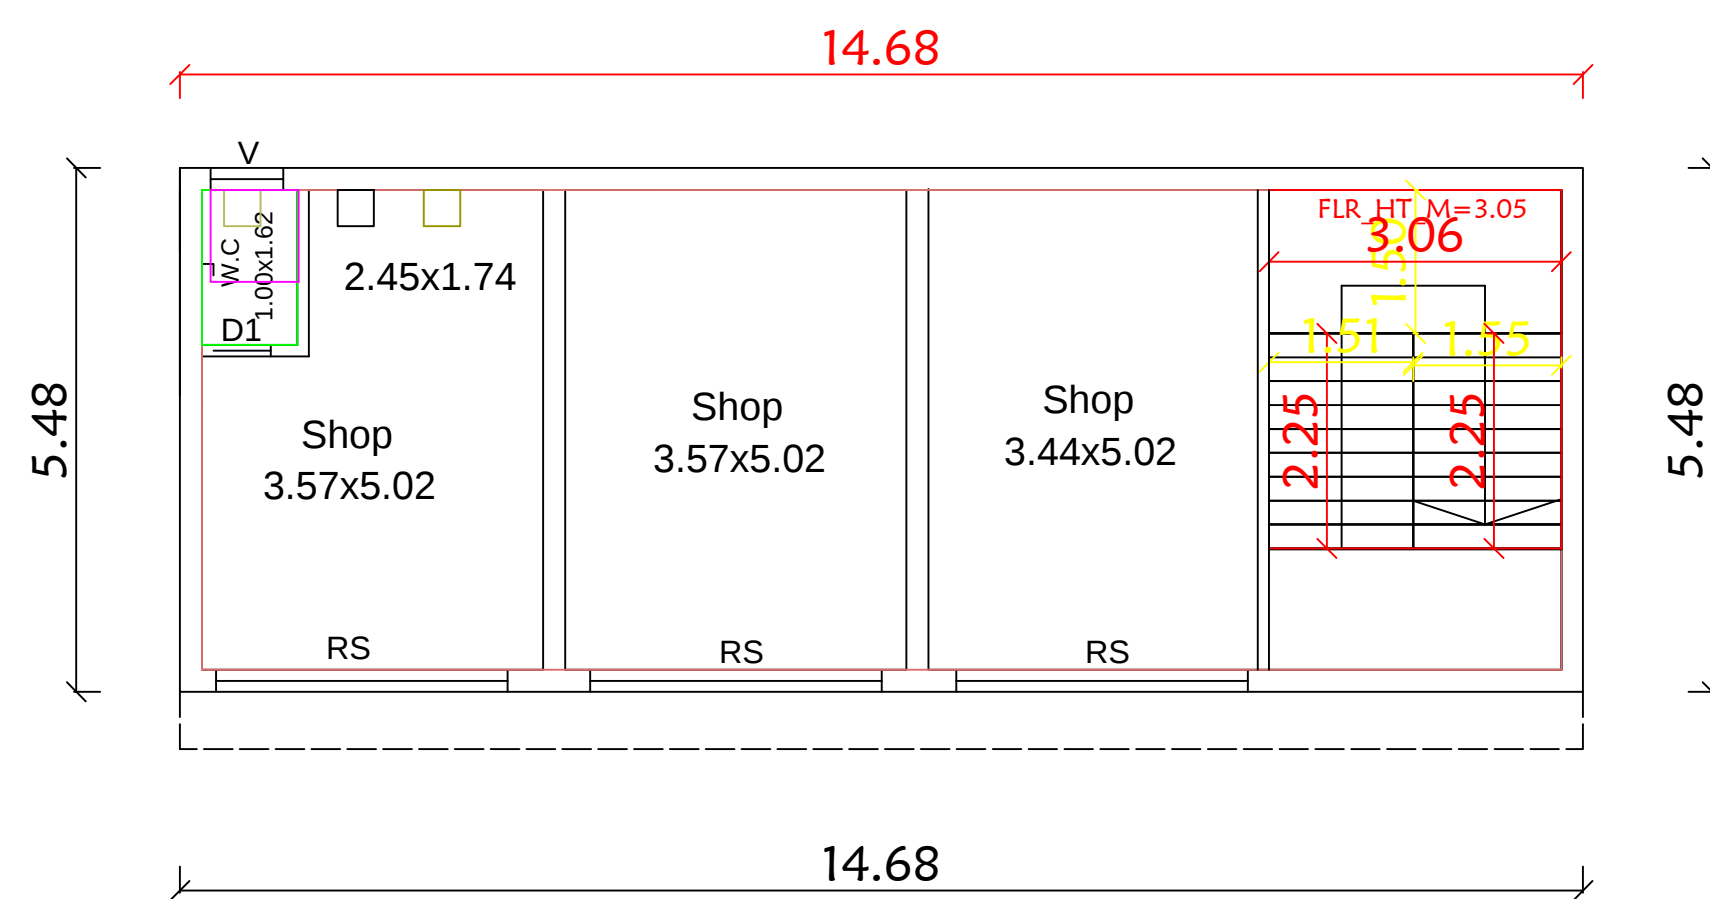
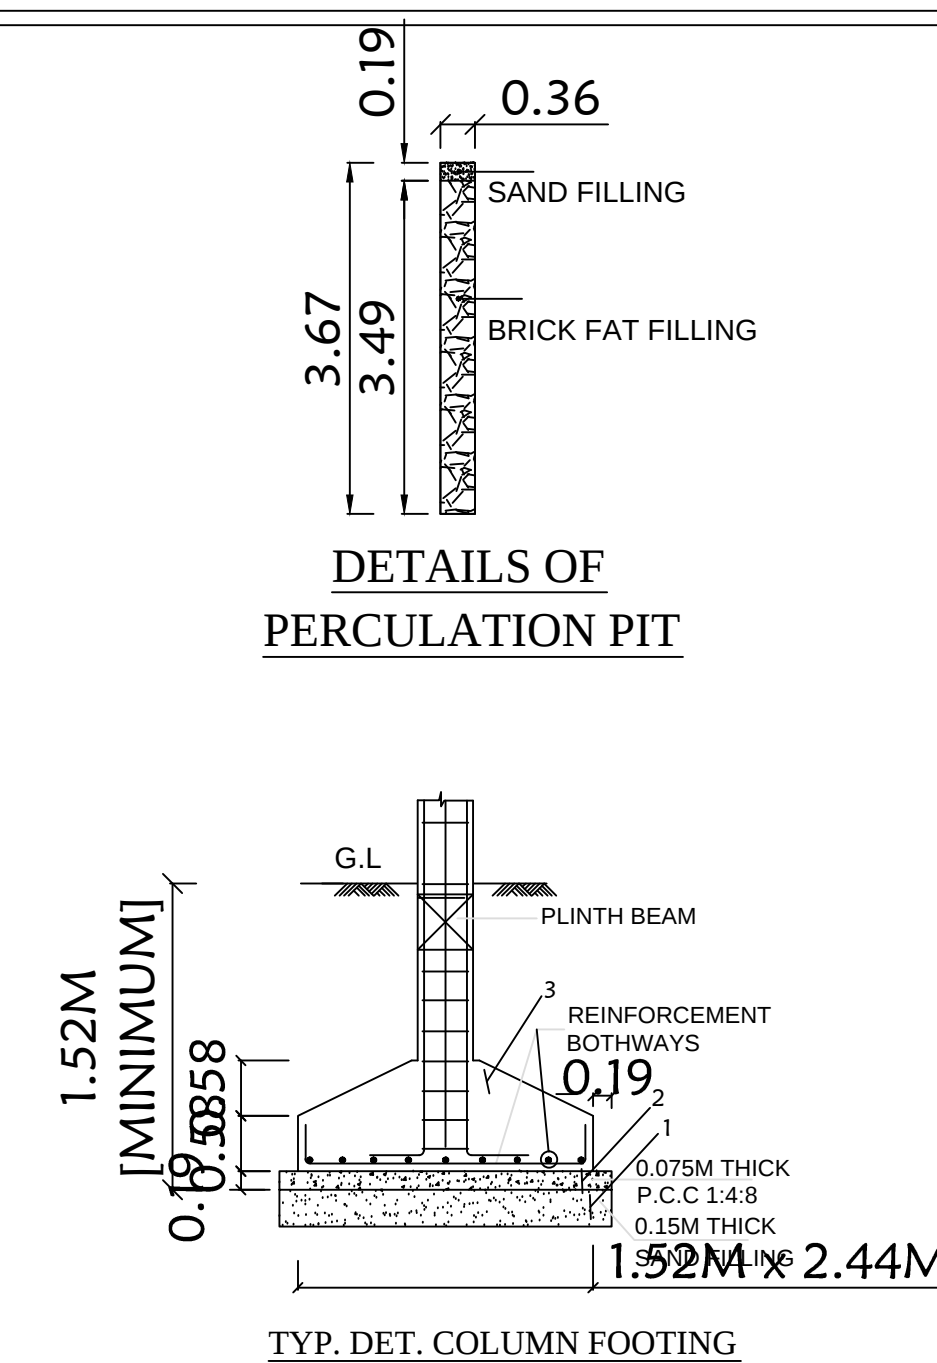
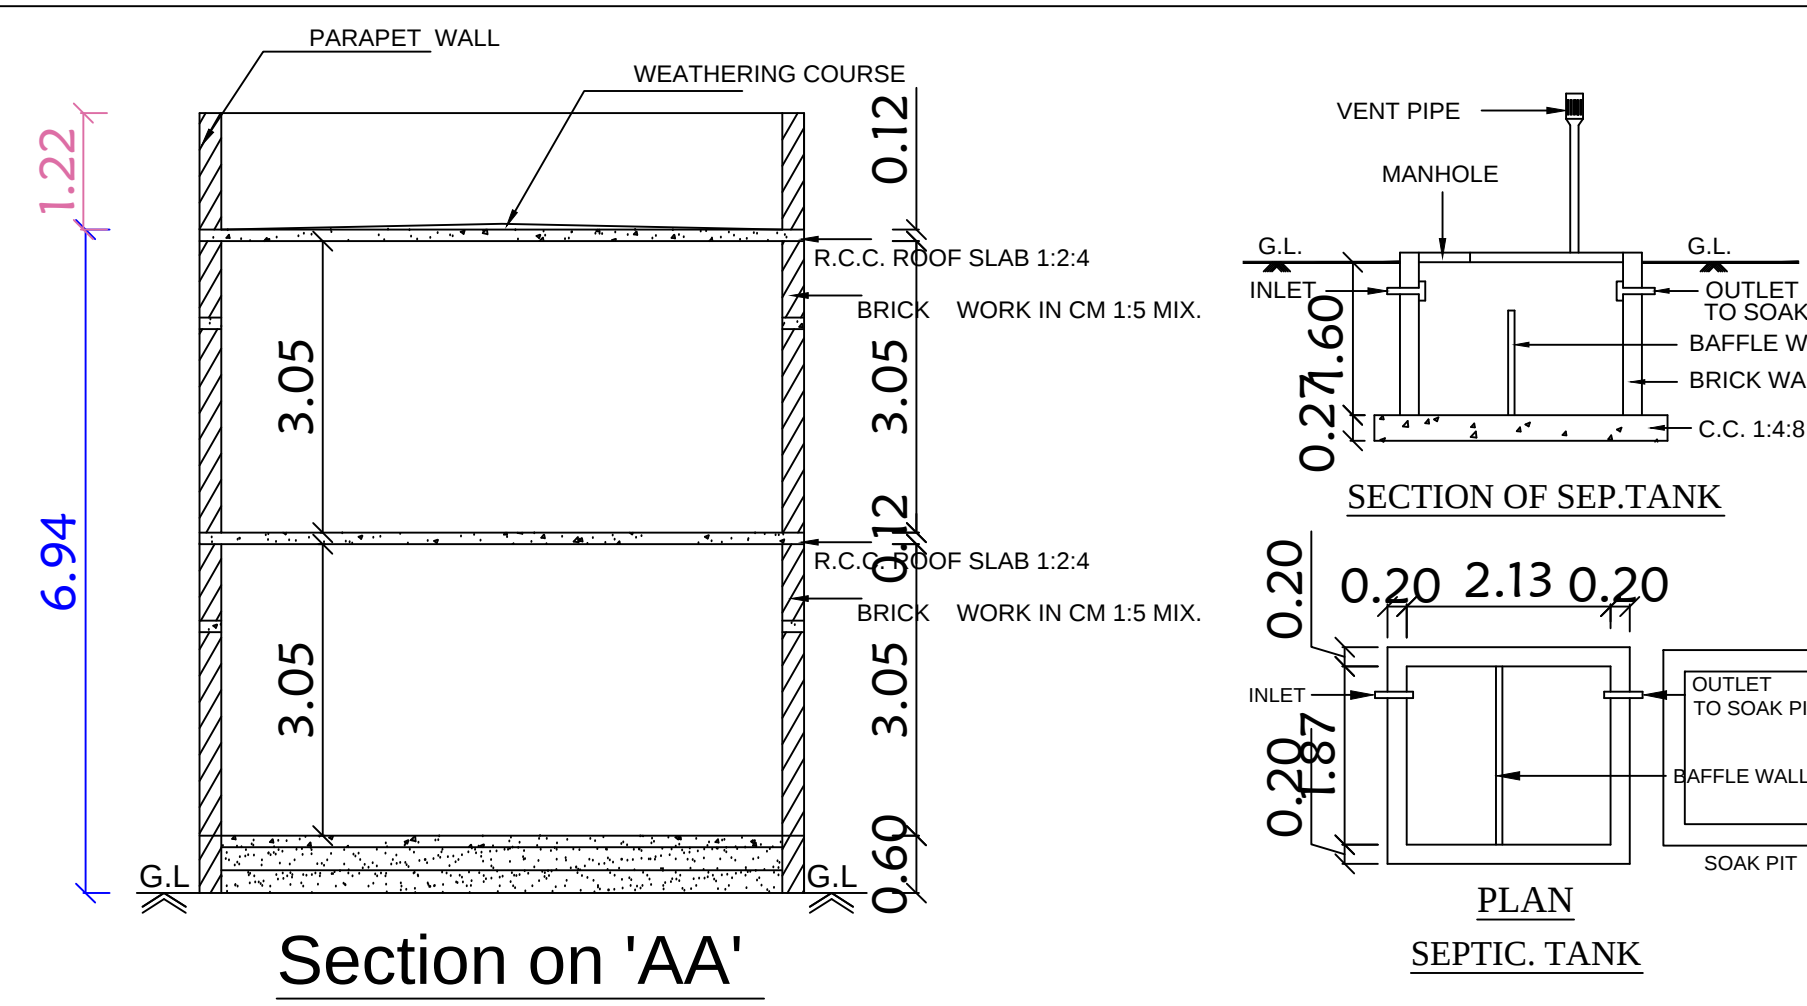


PLAN SHOWING THE PROPOSED ADDITIONAL CONSTRUCTION OF R.C.C. ROOF SHOPS BUILDING GROUND FLOOR AND FIRST FLOOR AT OLD SY.NO. 219/1B5, NEW SY.NO.219/10, OLD PATTa NO.818, NEW PATTa NO.1976, IN ARIYAKUDI VILLAGE, ARIYAKUDI PANCHAYAT, SAKKOTTAI UNION, KARAIKUDI TALUK,SIVAGANGAI DISTRICT.

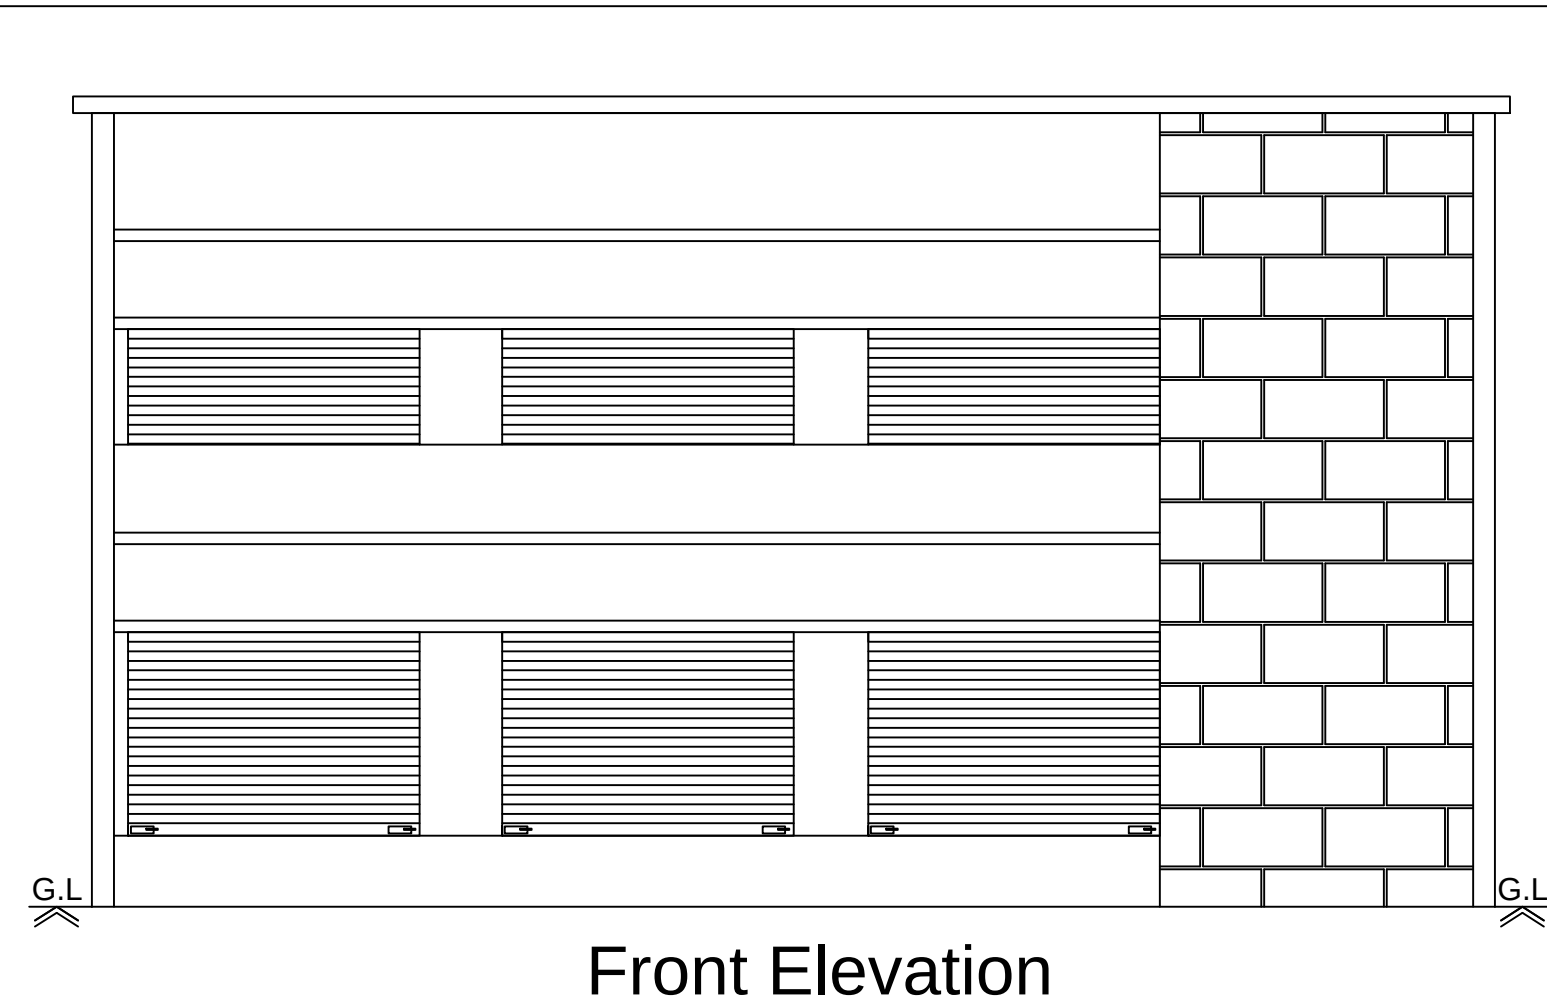

LEGEND	FEET	METRE
RS Rolling Shutters	8'0"x7'0"	2.43 x2.13
D1 DOOR	2'6"x7'0"	0.76x2.13
V VENTILATOR	3'0"x2'0"	0.92x0.60

AREA DETAILS	SQ.FT.	SQ.M.
As Per Document	2368.00	220.00
As Per Patta	2368.00	220.00
As Per Site	2368.00	220.00

PLINTH AREA DETAILS		
Ground Floor Area	865.74	80.43
First Floor Area	865.74	80.43
Open Space Area	1502.26	139.56

FSI DETAILS	PROPOSED	PERMISSIBLE
<u>Total Plinth Area</u> Plot Area 160.86 220.00	0.73	2

OWNER'S NAME & SIGN:-

Thiru.S.Muniyandi
S/o.Thiru.Seenivasan

ENGINEER:-

Ln.Er. V. MUTHU, B.E., M.I.E., F.I.V., M.Sc (Valuation),
Registered Valuer, (LT) Reg. No: 07 / 2004-05 (Wealth Tax) / IBBI
Chartered Engineer, Structural Engineer,
Karakudi Municipality Registered Engineer Grade - I
D.T.C.P & Collectorate Panel Engineer
M.R. CONSTRUCTIONS
No: 25, 'Ever Green Complex', College Road,
Karakudi - 2, Sivagangai District.
Cell: 94432 26127, 6379891035



Ln.Er.V.Muthu B.E.,M.I.E.,F.I.V.,M.Sc., (RV)
MR CONSTRUCTIONS
No.25, Ever Green Complex, College Road
Karaikudi-630 002
Mob:94432 26127 ,6379891035