

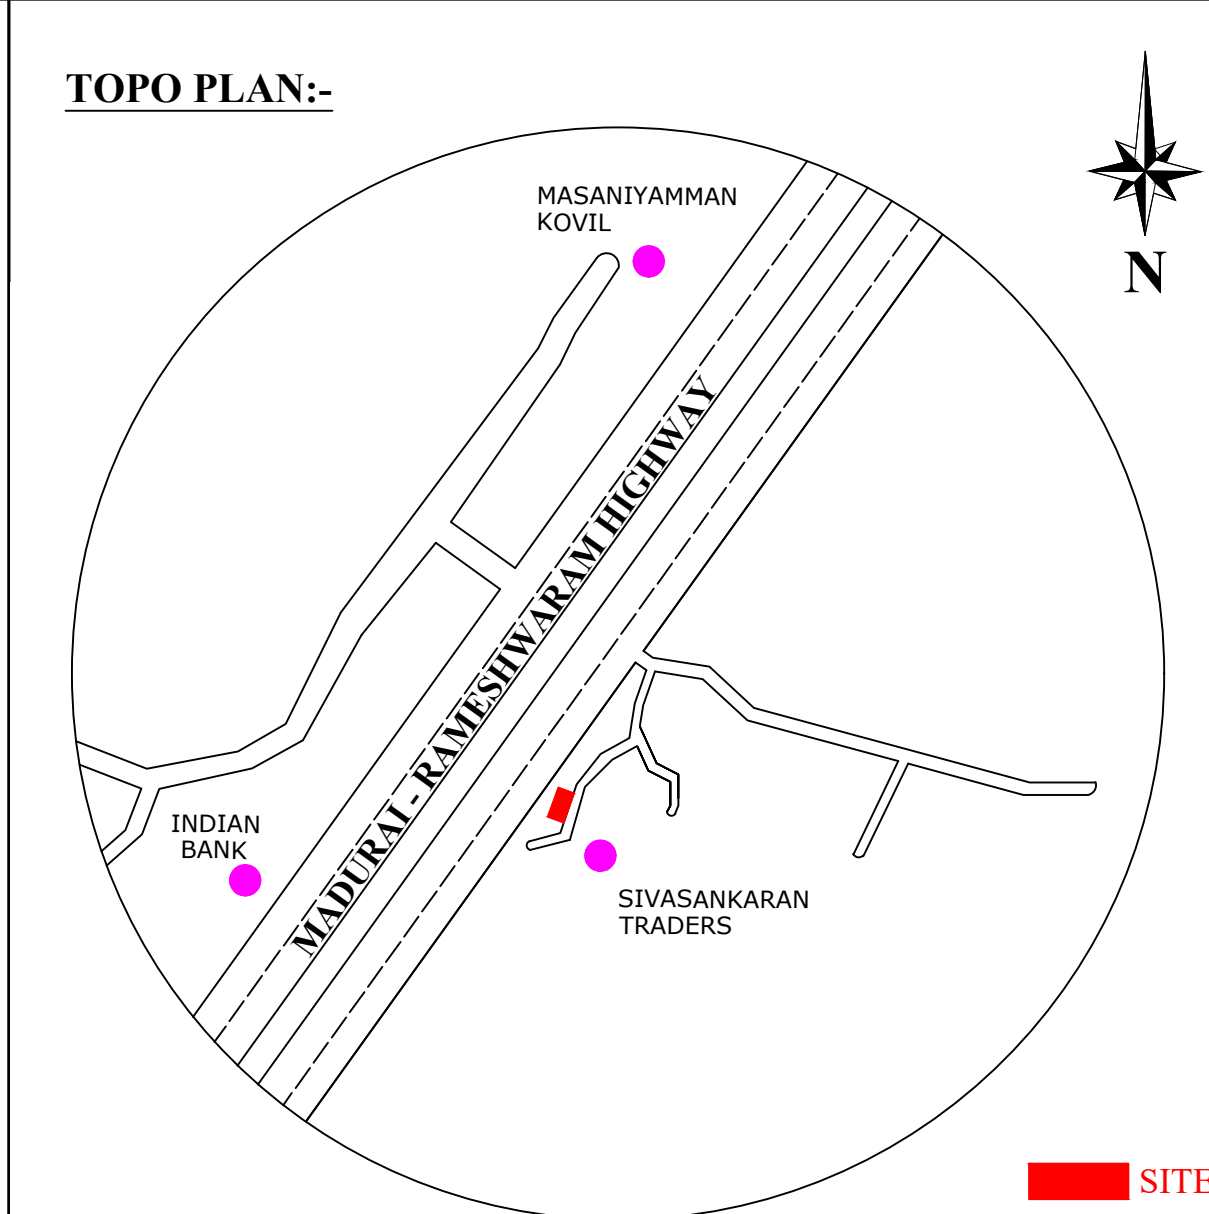
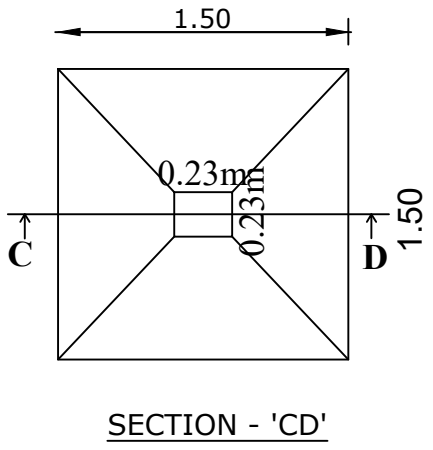
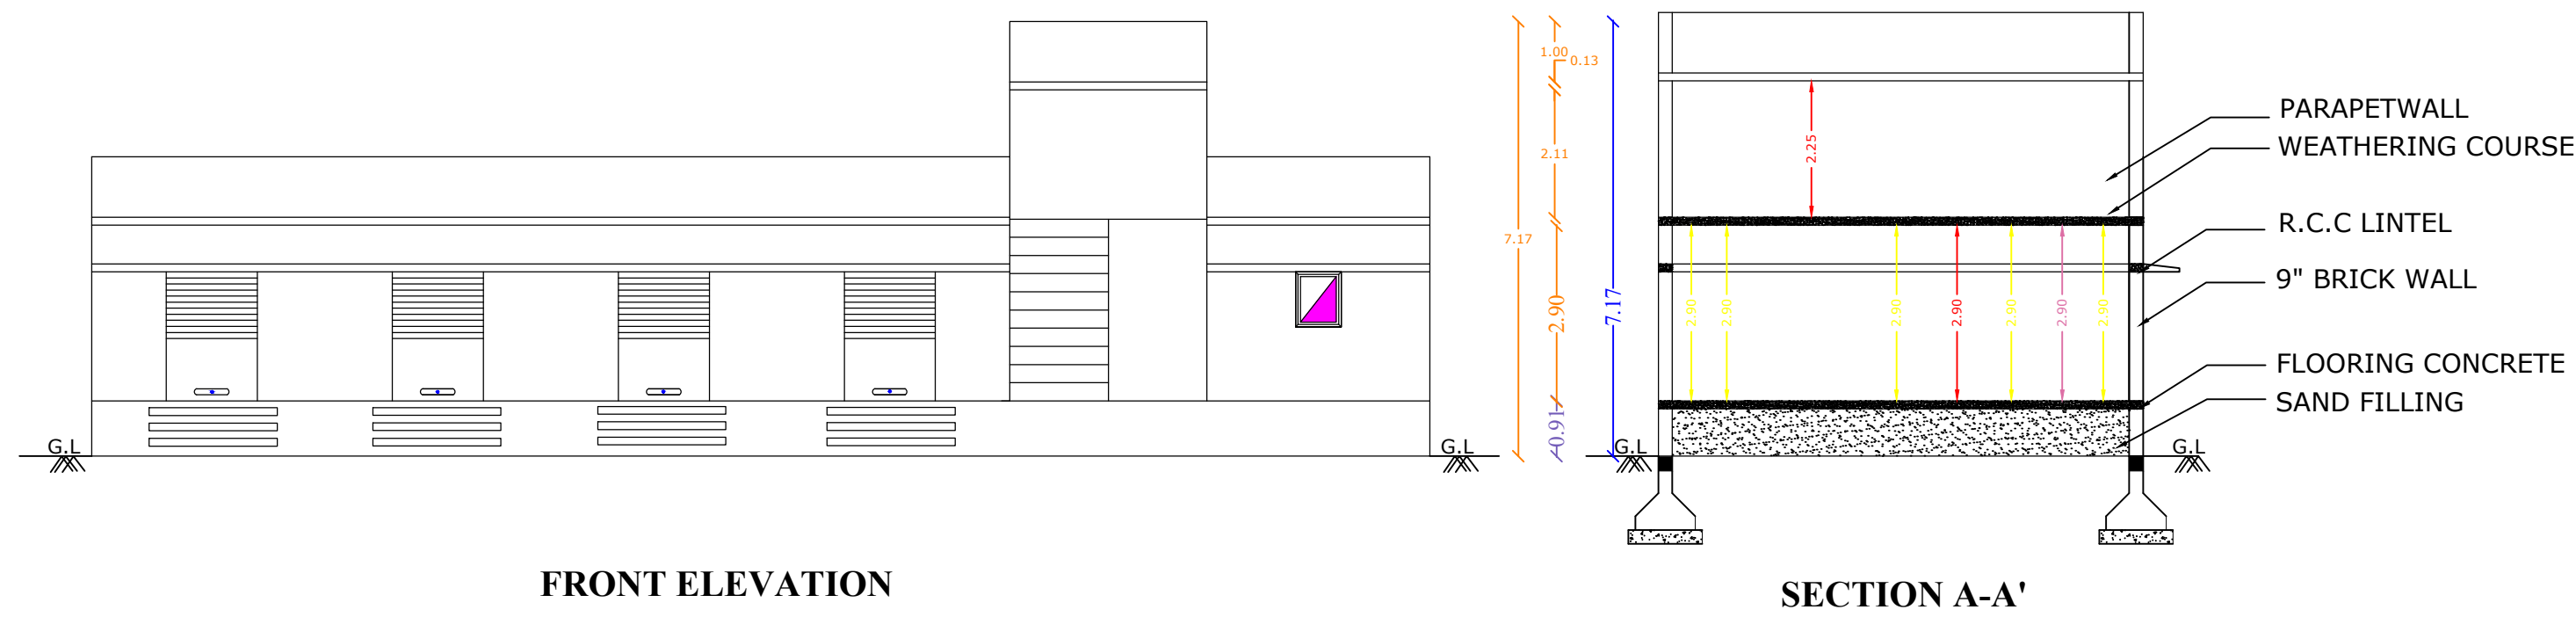


PLAN SHOWING THE PROPOSED CONSTRUCTIONS OF GROUND FLOOR COMMERCIAL BUILDING IN S.R.No:22/1B,PATTA NO:1677,ARASANENTHAL GROUP, SANGAMANGALAM VILLAGE,KEELAPASALAI PANCHAYAT,MANAMADURAI UNION & TALUK,SIVAGANGAI DISTRICT...





APPLICANT NAME : Mr.T.MANIVANNAN S/O THANGAMUTHU...

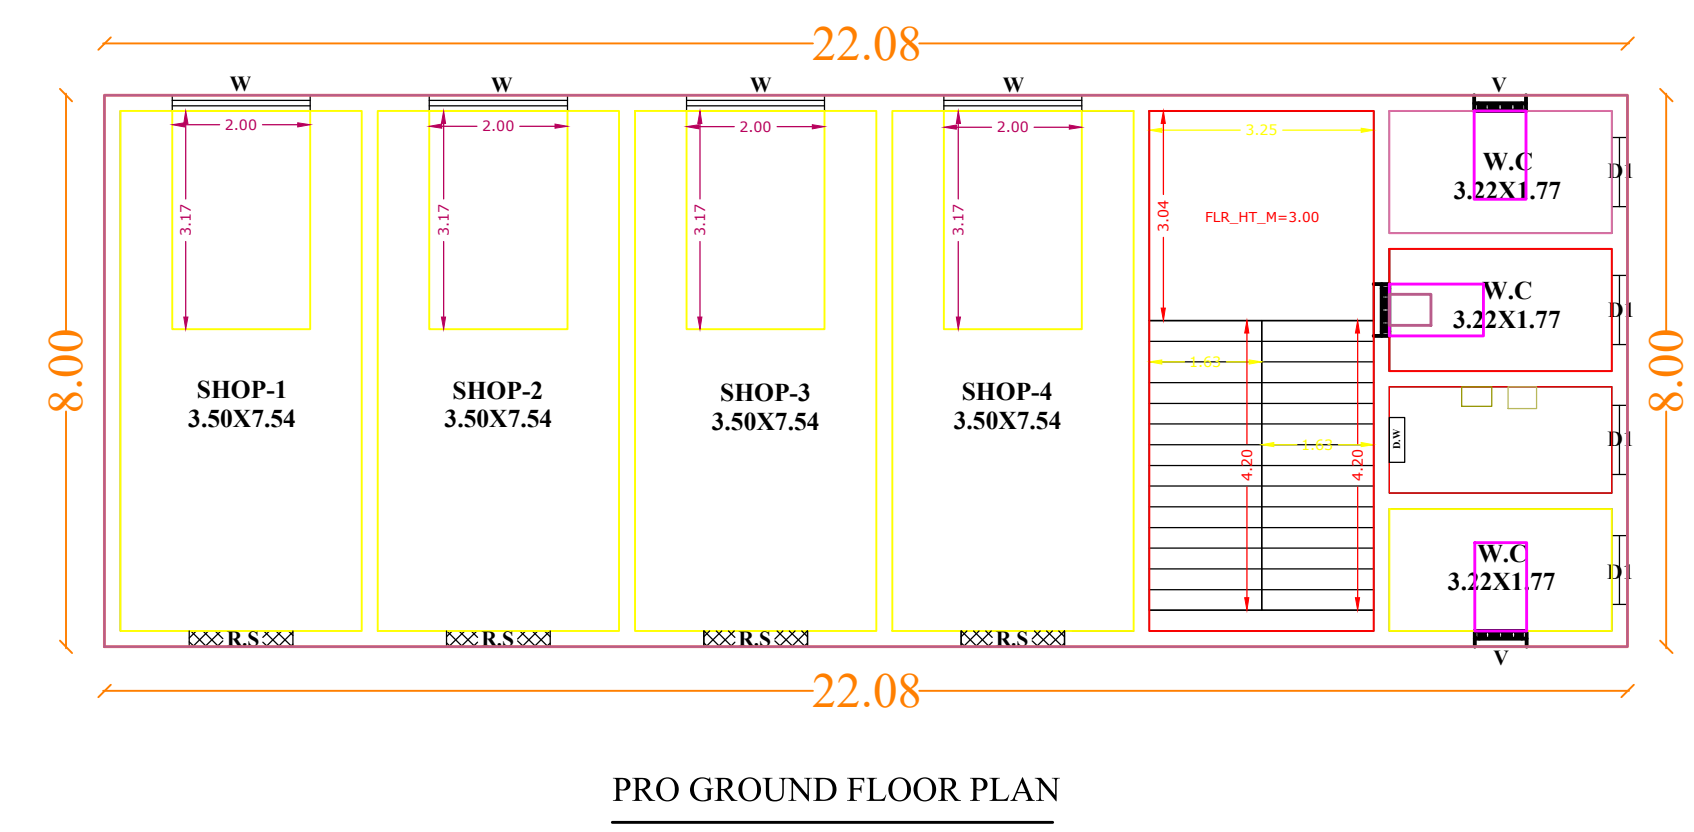

JOINERIES:-			
M.D	MAIN DOOR	3'0" X 7'0"	0.91 X 2.13
D	DOOR	3'0" X 7'0"	0.91 X 2.13
D1	DOOR	-	-
W1	WINDOW	4'0" X 4'6"	1.52 X 1.52
W	WINDOW	-	-
V	VENTILATOR	2'4" X 2'4"	0.72 X 0.74
GW	GLASS WINDOW	-	-
AREA DETAILS:-		SQ.FT	SQ.M
TOTAL AREA AS PER DOCUMENT		11835.25	1099.93
TOTAL AREA AS PER PATTA		11835.25	1099.93
PRO AREA OF GROUND FLOOR		01901.01	0176.61
OPEN SPACE AREA		09934.24	0923.32

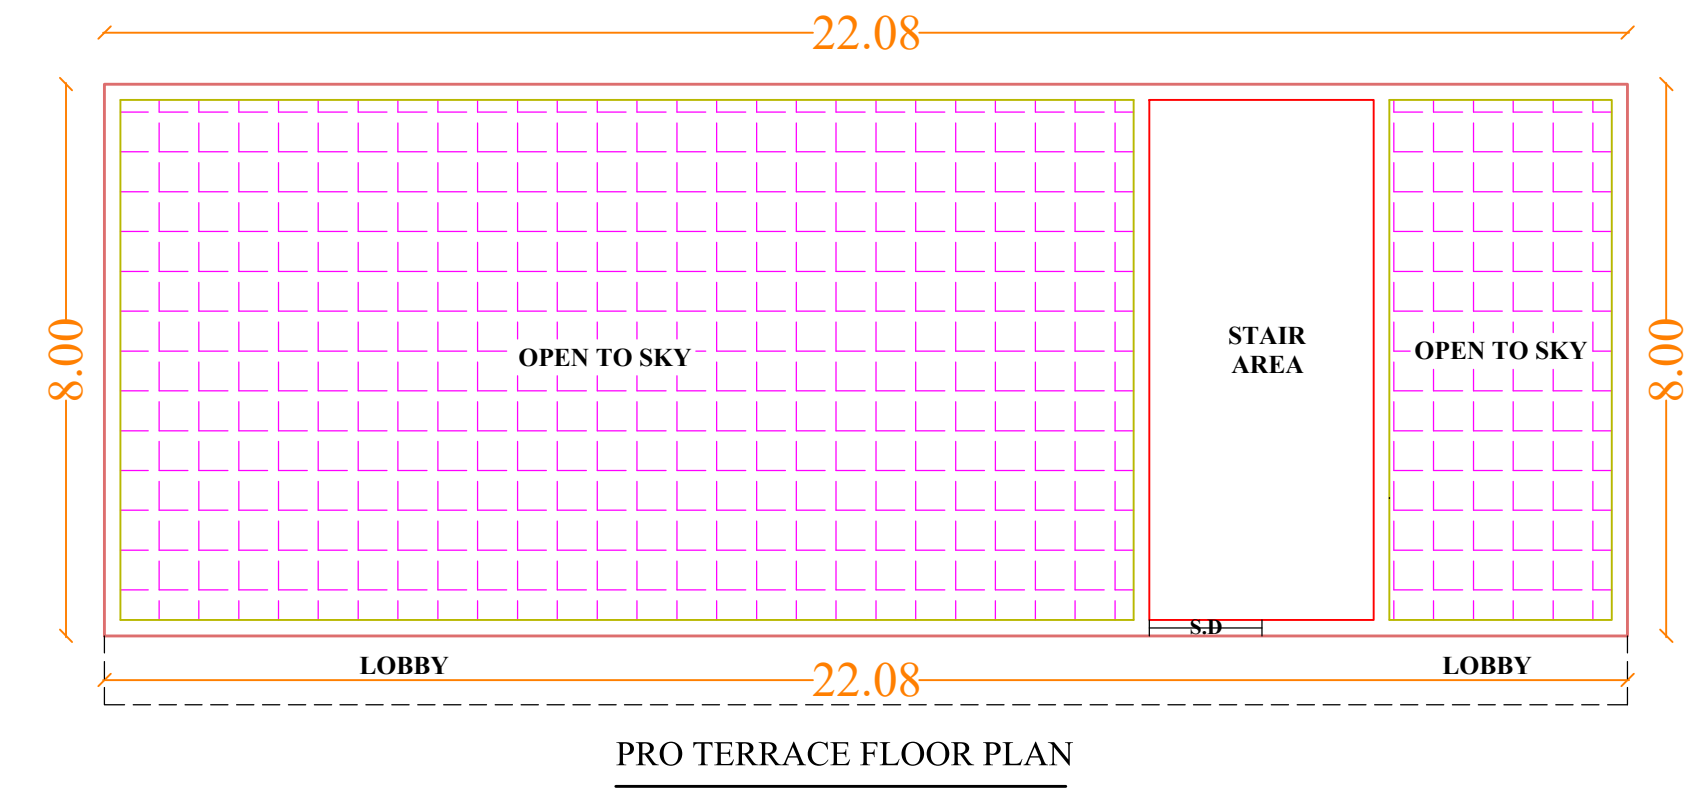

SITE PLAN:-

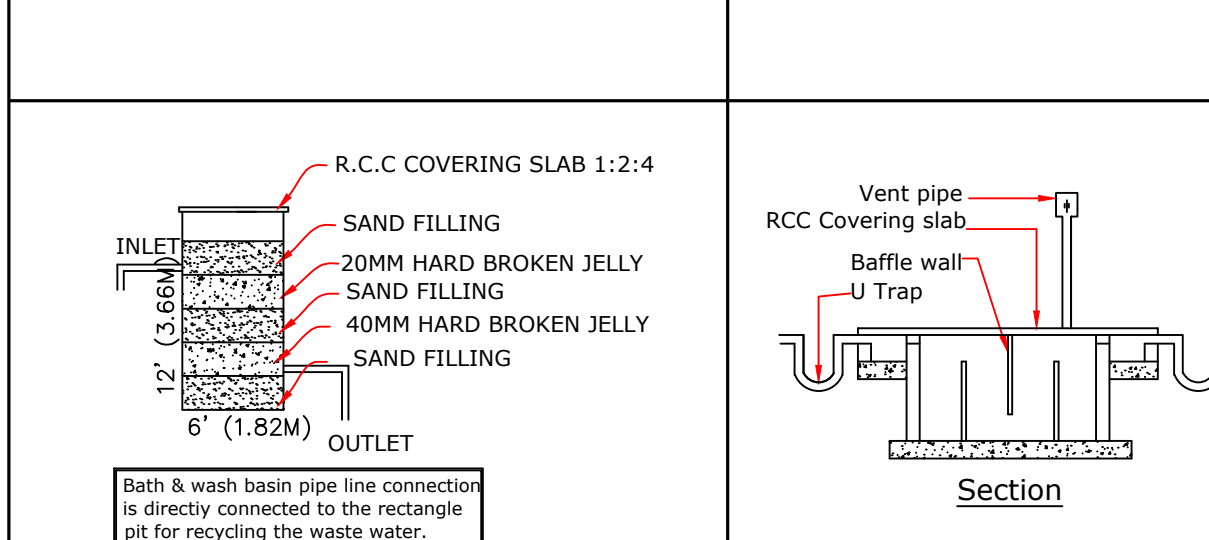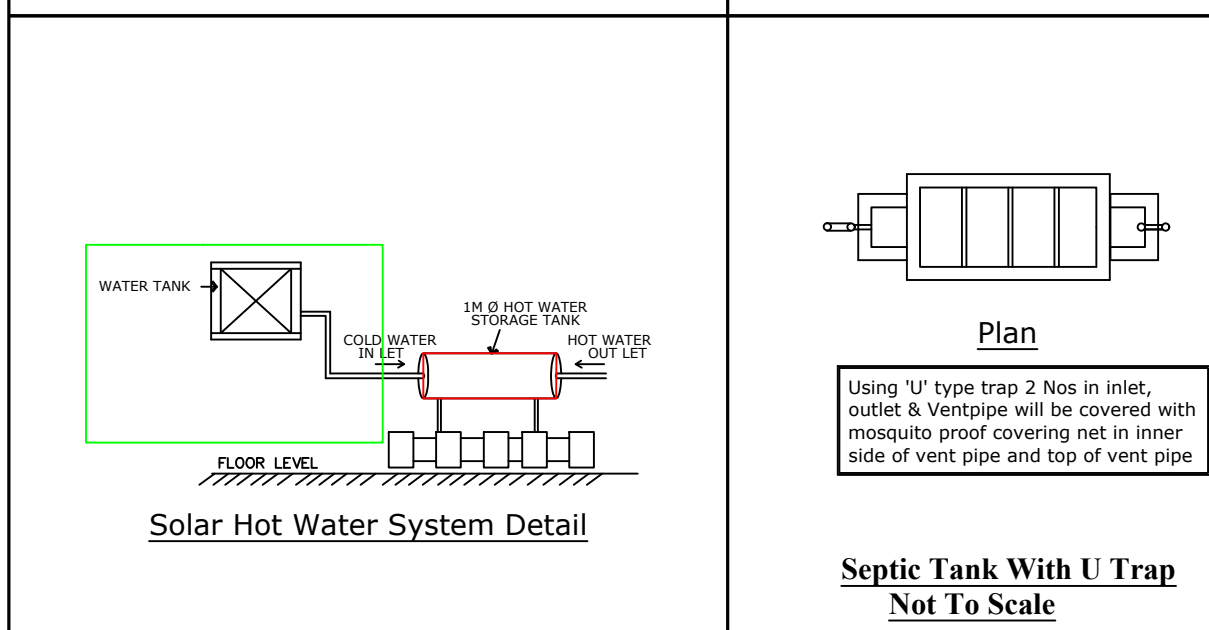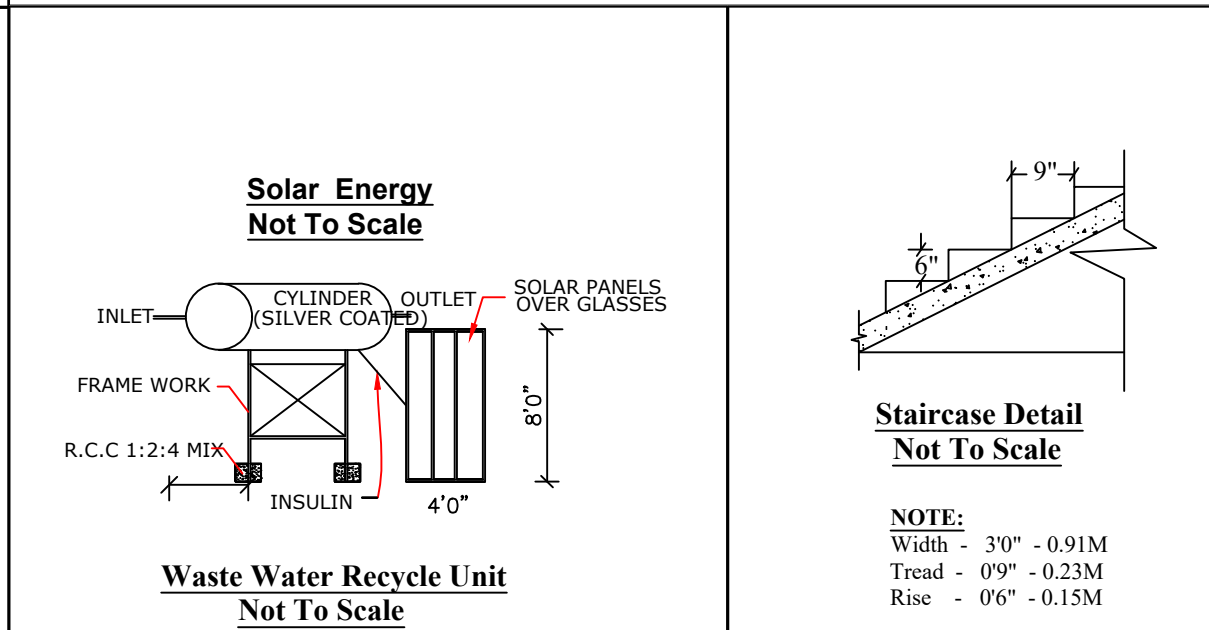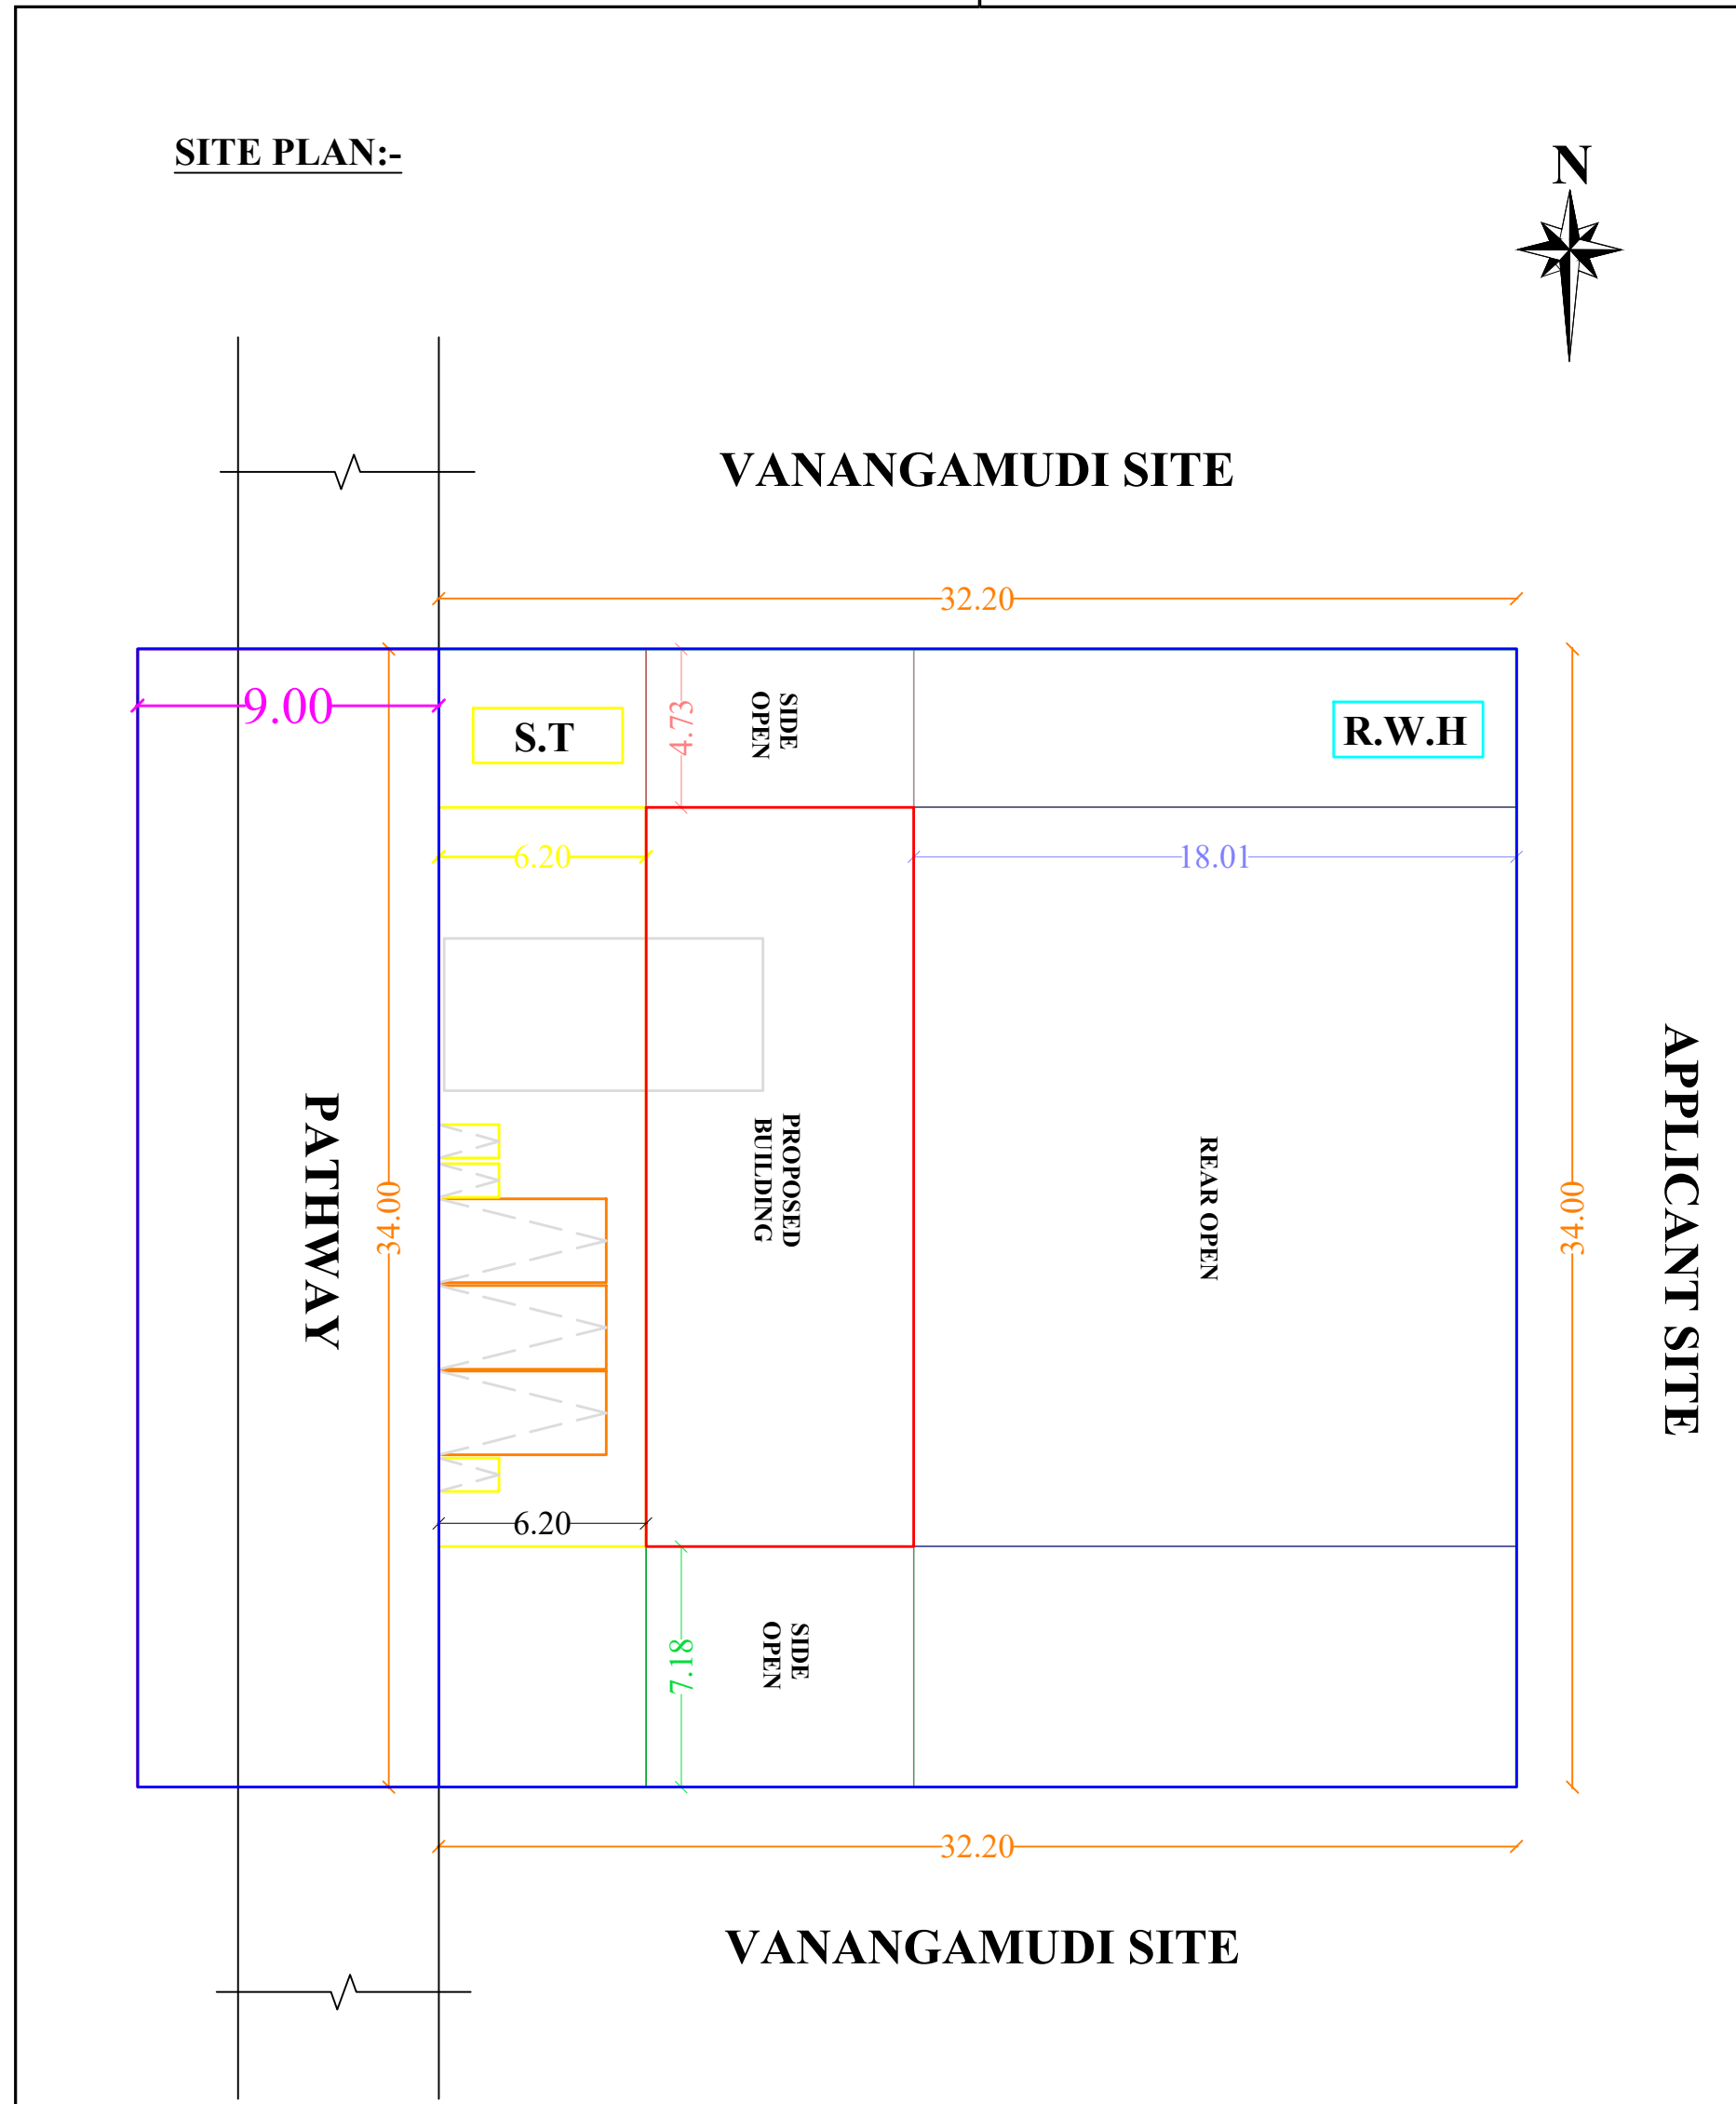

FOR CALCULATION :-

$$FSI = \frac{\text{TOTAL BUILT UP AREA}}{\text{TOTAL PLOT EXTENT}}$$
$$FSI = \frac{176.61 \text{ SQM}}{1099.93 \text{ SQM}} = 0.16\% < 2.0\%$$

APPLICANT SIGNATURE:-

T.MANIVANNAN

ENGINEER :-

Er.G.ANDAVAR, D.C.E.,
LICENCE No : 185/001-64763,
MANAMADURAI
MOB - +91 9865334864

Building plan approval

Roc.no:15/2024-2025
BL.no: 15/2024-2025

/E-signed/
Keelapasalai President
Keelapasalai Village Panchayat
Manamadurai Union
Sivagangai District

