





PLAN SHOWING THE PROPOSED CONSTRUCTION OF A R.C.C ROOF (GROUND FLOOR) RESIDENTIAL BUILDING AT S.NO. 303/3 ,303/4 , 303/10 , 303/18, SIRU SAKKAVAYAL VILLAGE , VEERASEKARAPURAM PANCHAYAT , SAKKOTTAI UNION , KARA KUDI TALUK , SIVAGANGAI DISTRICT. (SCALE-1:100)

APPLICANT NAME: Mr. K SIVAKUMAR

AREA STATEMENT

Description	in SQM.	in SQft.,
AREA OF SITE AS PER DEED	453.23	4878.72
SUPER IMPOSED PLOT AREA	453.23	4878.72
AS ON SITE PLOT EXTENT	453.23	4878.72
FMB/ PLR PLOT EXTENT	453.23	4878.72
AREA AS PER SITE	453.23	4878.72
PRO.GROUND FLOOR	100.14	1077.93

ALL DIMENSIONS ARE IN METRE

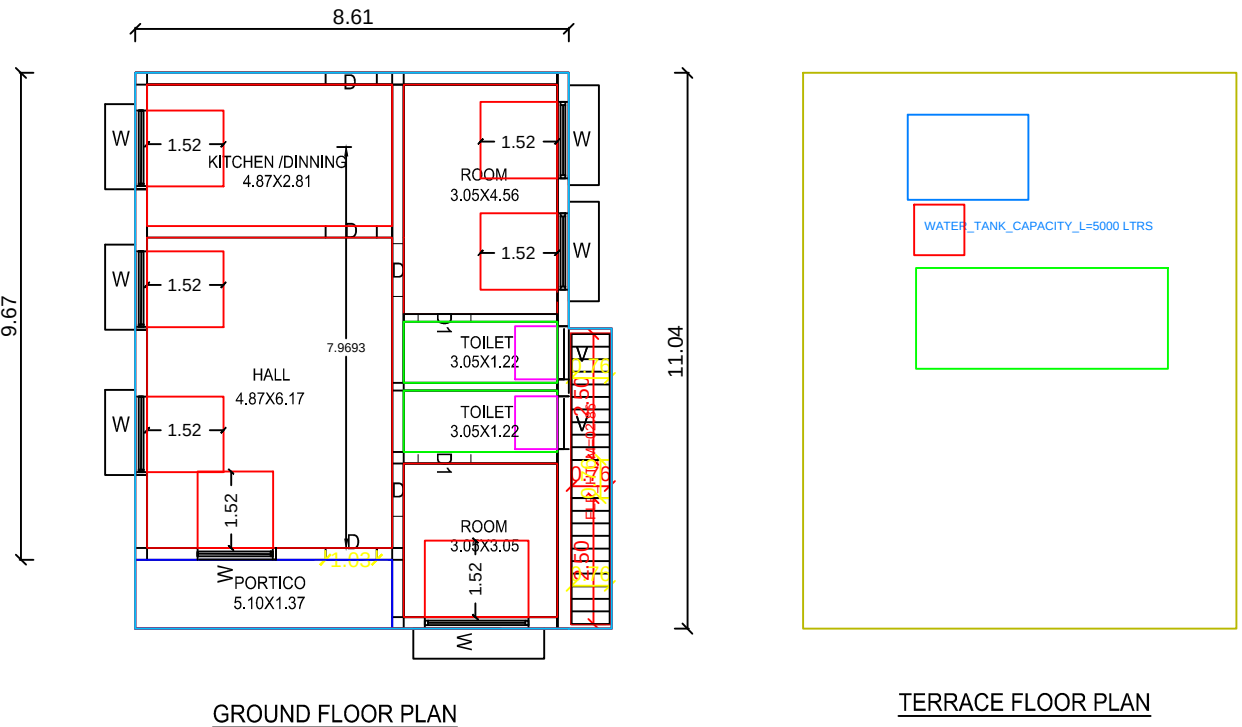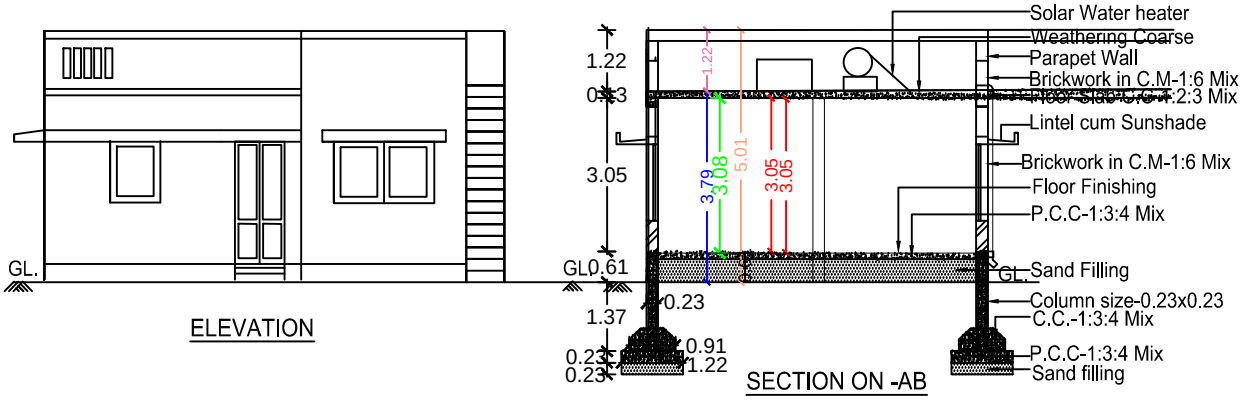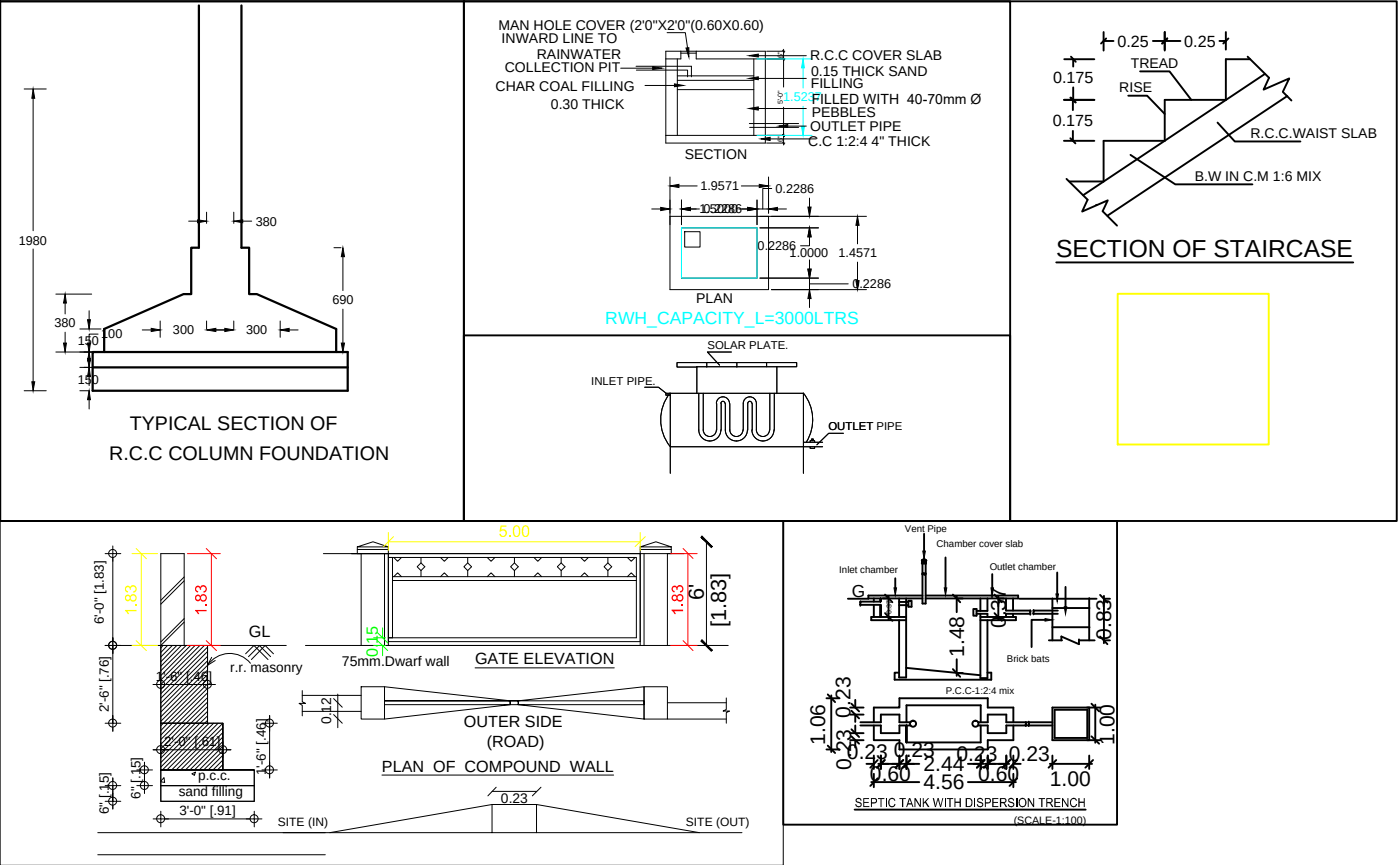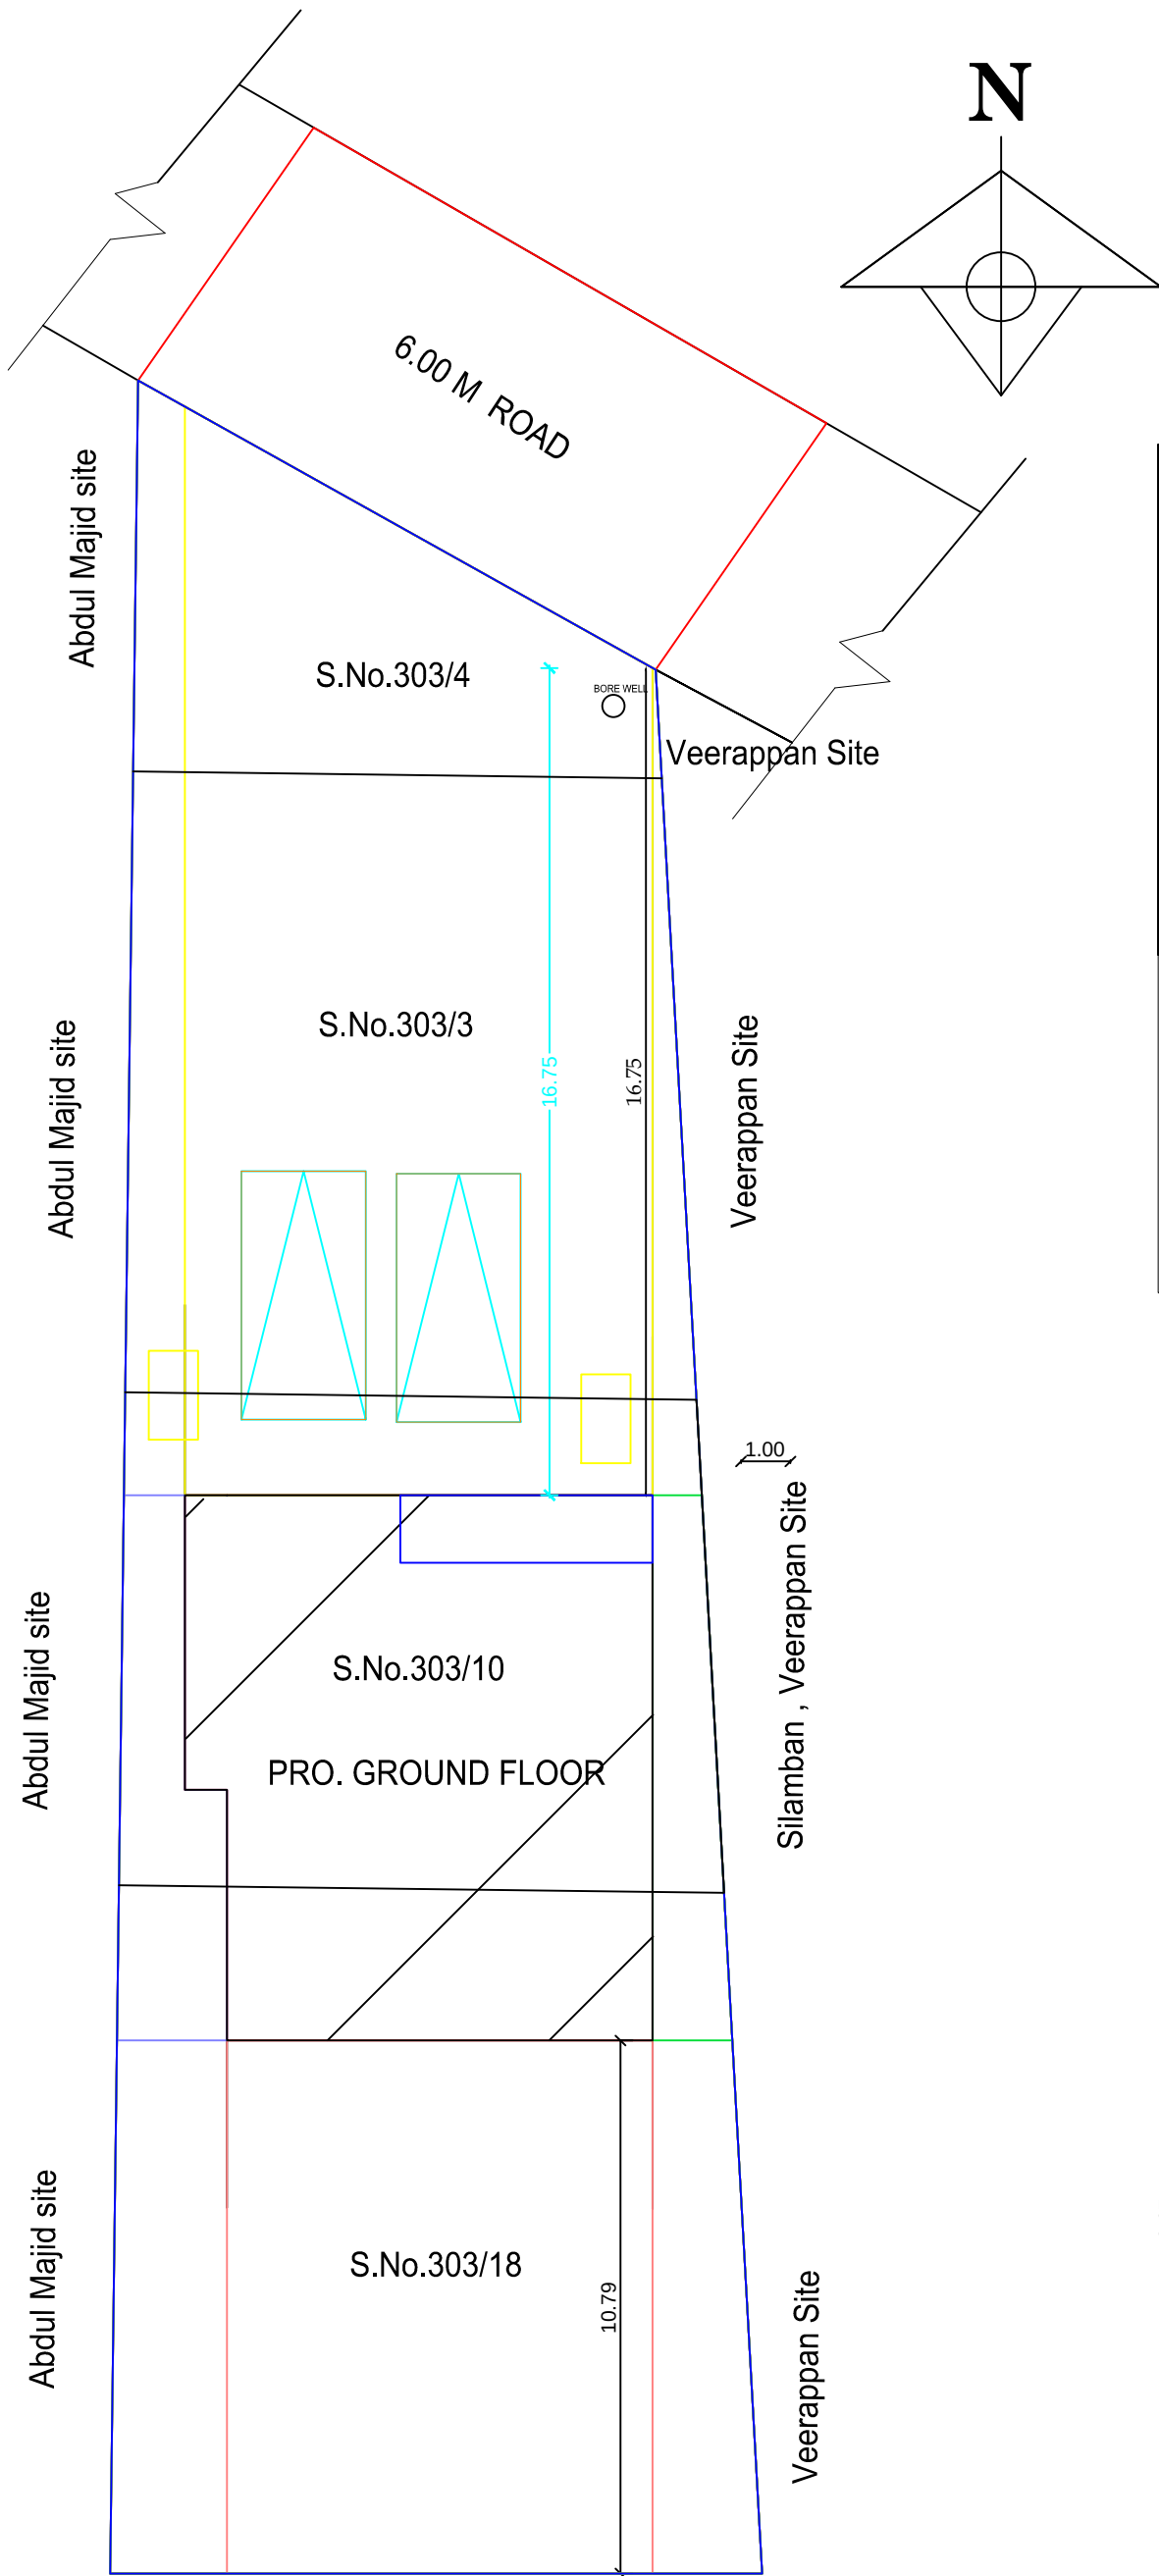

Sym.	DESCRIPTION	in METER
MD/D	MAINDOOR/ SINGLE DOOR	1.06x2.13
D1	DOOR	0.91x2.13
D2	DOOR	0.75x2.13
W	WINDOW	1.52x1.52
W1	WINDOW	1.22x1.52
V	VENTILATOR	0.91x0.61

LEGEND

DESCRIPTION	REQUIRED	PROVIDED
PARKING- CAR	2	2
PARKING- TWO WHEELER	2	3
SETBACKS-FRONT	1.50 M	1.50 M
SETBACKS-REAR	0.00M	1.00 M
SETBACKS-RIGHT	1.00M	1.38 M
SETBACKS- LEFT	1.00M	1.00 M
FLOOR SPACE INDEX	2.00	0.33
PLOT COVERAGE	60.00%	56.59 %

CERTIFICATE

- I, Rain water will be Collected Through pits.
I, U-Trab will be provided in septic tank.
I, Waste Water will be Utilised by Gardening.
I, Exhaust fan will be provide in Kitchen room.

OFFICE USE

K. SIVAKUMAR

APPLICANT SIGN.

Er. C. MURUGESAN, M.E.(Str), M.Sc.,(Val), M.B.A., LL.B., PGDCC, D.Astro., FIV., MIE., MIAStrE., MIT.Arb., P.E.MISSE., Structural & Chartered Engineer, Regd. Valuer(IT) and IBEI Regd. Civil Engineer Grade I (RE), Regn.No: RE / Gr. I / SVG Regn / 013 / 2019 CEE YEM CONSTRUCTIONS No:1, Subramaniyapuram 4th Street Corner, Near I.O.B.-RO, College Road, Karaikudi. Cell: 9443466241

REGISTERED ENGINEER SIGN.

Er. C. MURUGESAN, BE., ME., MBA., MSC., PGDCC
CEE YEM CONSTRUCTIONS
REGISTERED -ENGINEER / STRUCTURAL/SOIL/ CONSTRUCTION ENGINEER
9443466241 KARA KUDI

