


PLAN SHOWING THE PROPOSED CONSTRUCTION OF GROUND FLOOR AND FIRST FLOOR RESIDENTIAL R.C.C. ROOF BUILDING


IN NEW S.F. NO : 201/6 , PATTA NO : 2288,15 NUMBER CHETTIKURICHI GROUP,PULUTHIPPATTI VILLAGE AND PANCHAYAT

S.PUDUR UNION,SIMGAMPUNARI TALUK, SIVAGANGA DISTRICT


APPLICANT NAME :M.ABUBAKKAR SITHIK

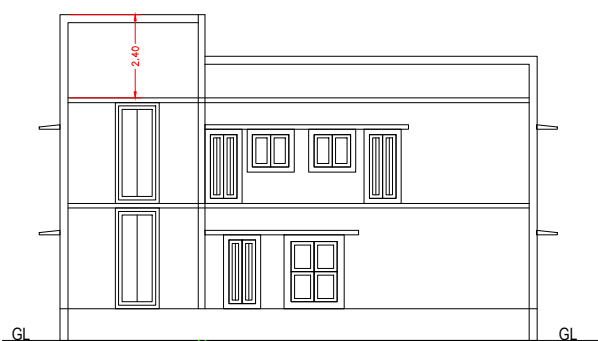


ELEVATION

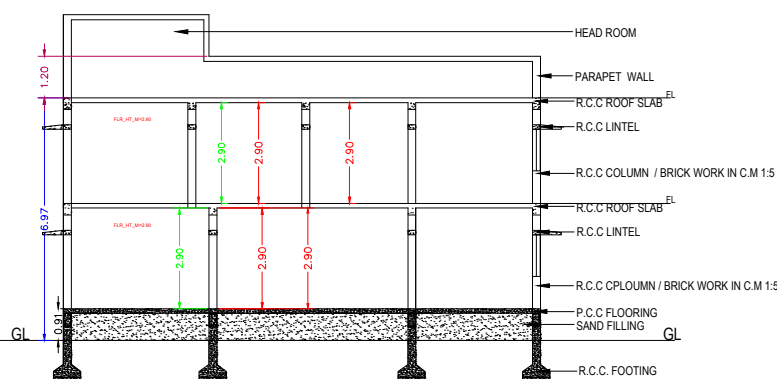

SECTION A-A

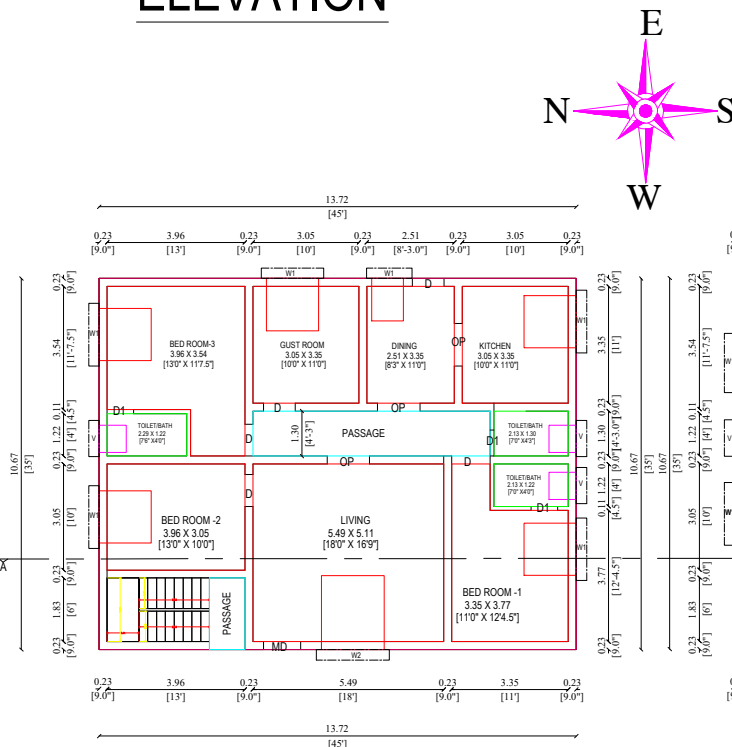


PRO.GROUND FLOOR PLAN

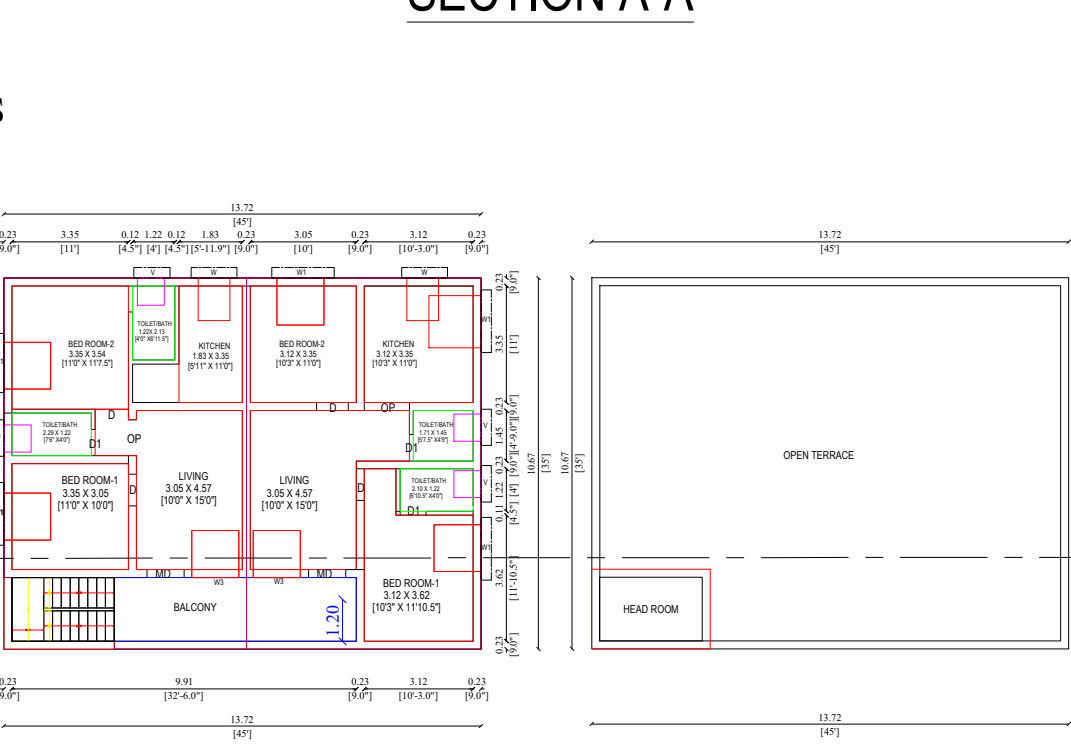

PRO.FIRST FLOOR PLAN

PRO.TERRACE FLOOR PLAN

SITE PLAN

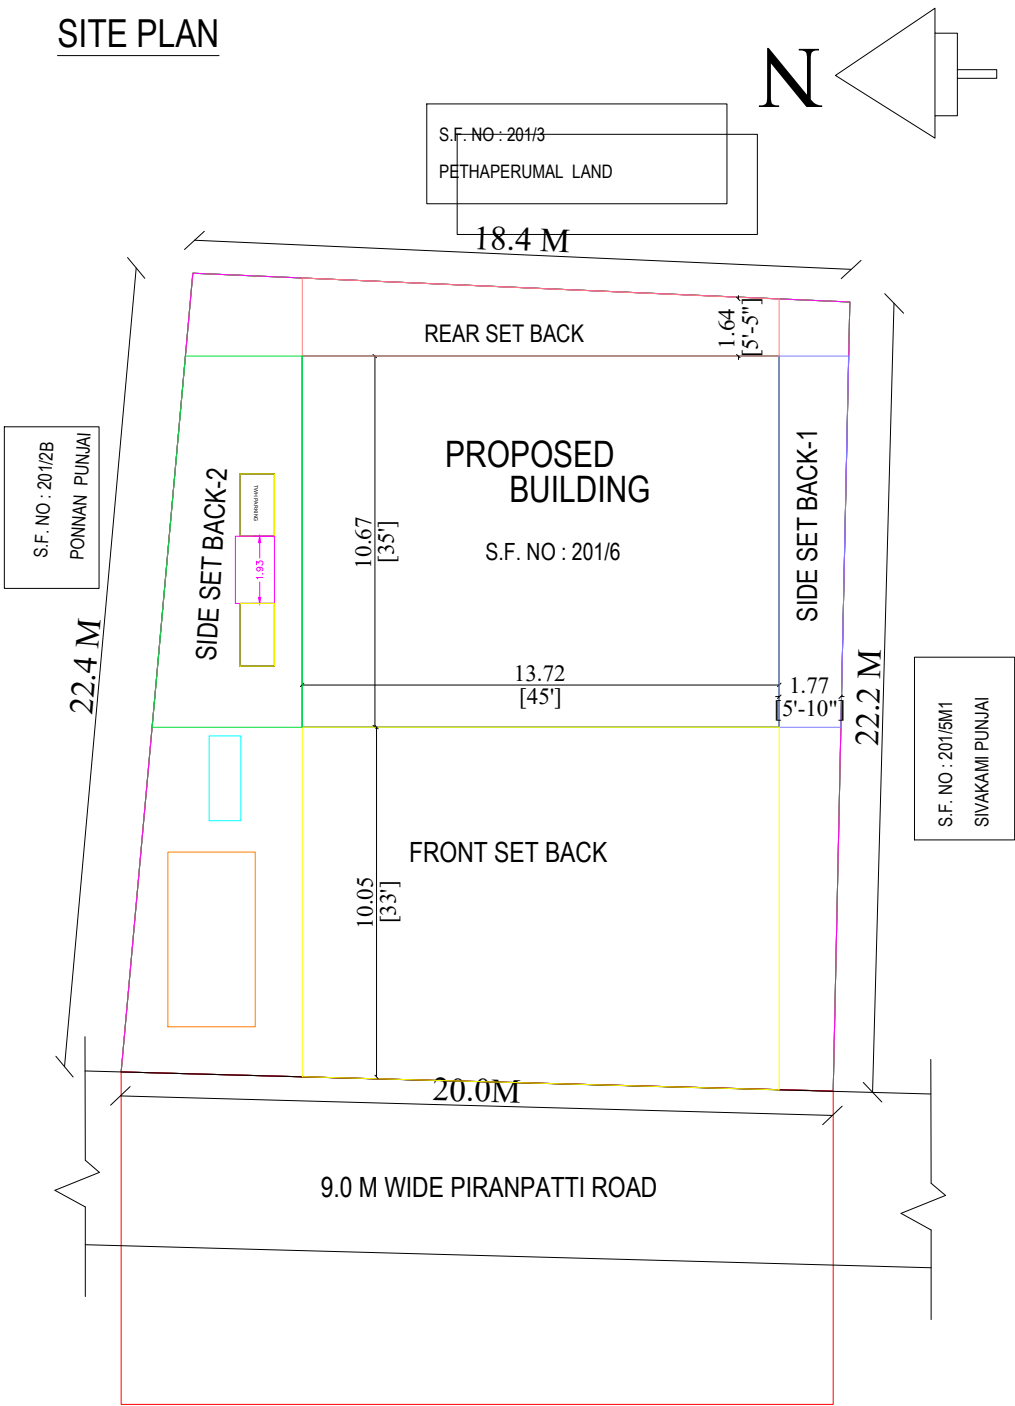

LATTITUDE : 10.308216
LONGITUDE : 78.397298

SCHEDULE OF JOINERIES:-

REFERENCE	METERS
M.D - MAIN DOOR	1.06 X 2.14
D - DOOR	1.02 X 2.14
D1 - DOOR	0.76 X 2.14
W - WINDOW	0.91 X 1.22
W1 - WINDOW	1.50 X 1.50
W2 - WINDOW	1.80 X 2.13
W3 - WINDOW	1.35 X 1.35
V - VENTILATOR	0.91 X 0.61
OP - OPEN	1.02 X 2.14

AREA PARTICULARS:-	SQ.METERS	SQ.FEET
TOTAL SITE AREA (AS PER PATTA DOCUMENT)	450.00	4843.76
GROUND FLOOR AREA	146.32	1574.97
FIRST FLOOR AREA	146.32	1574.94
OPEN SPACE AREA	303.68	3268.78

PLOT COVERAGE : 32.51%
FSI : 0.650

COLOUR INDEX:-

SITE BOUNDARY SHOWN	-	
PROPOSED BUILDING SHOWN	-	
ROAD SHOWN	-	

NOTE:-

- MESUREMENTS SHOW IN BRACKETS ARE IN METERS.
- KITCHEN WATER TO BE CONNECTED TO GARDEN PURPOSE.

OWNER

ENGINEER

