
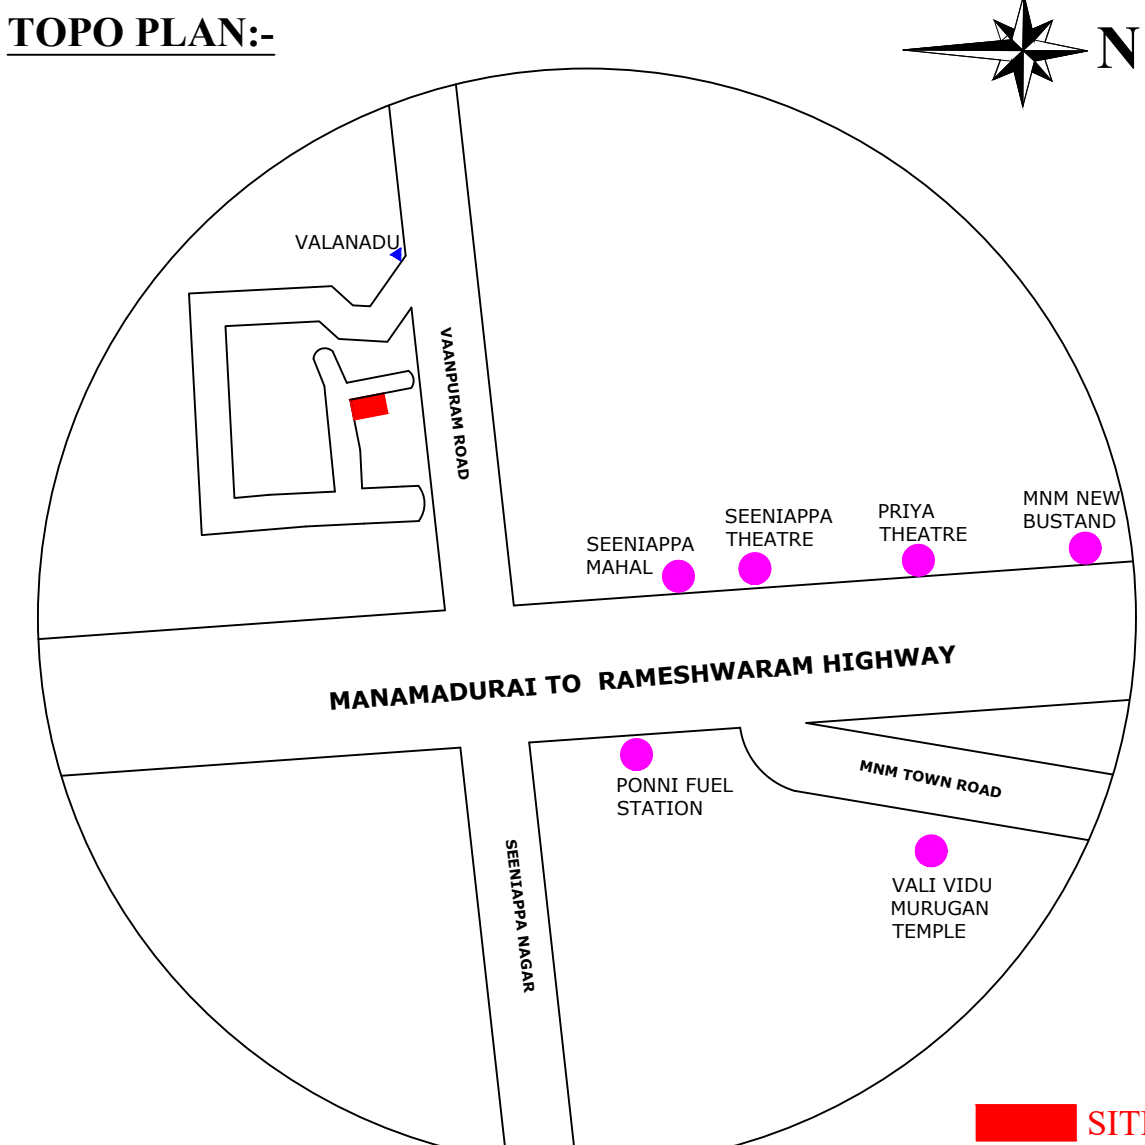
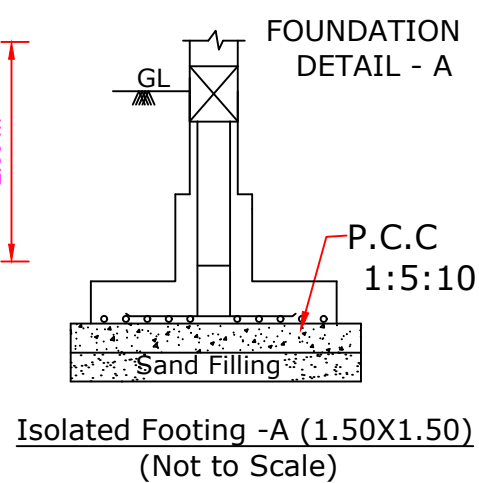


PLAN SHOWING THE PROPOSED CONSTRUCTIONS OF GROUND FLOOR DEWLLING HOUSE IN S.R.No:1/1B1A1,PATTA NO:179,PLOT NO:33,SANGAMANGALAM VILLAGE,KEELAPASALAI PANCHAYAT,MANAMADURAI UNION & TALUK,SIVAGANGAI DISTRICT...

APPLICANT NAME : Mr.P.ANGUSAMY S/O POOLAR..,





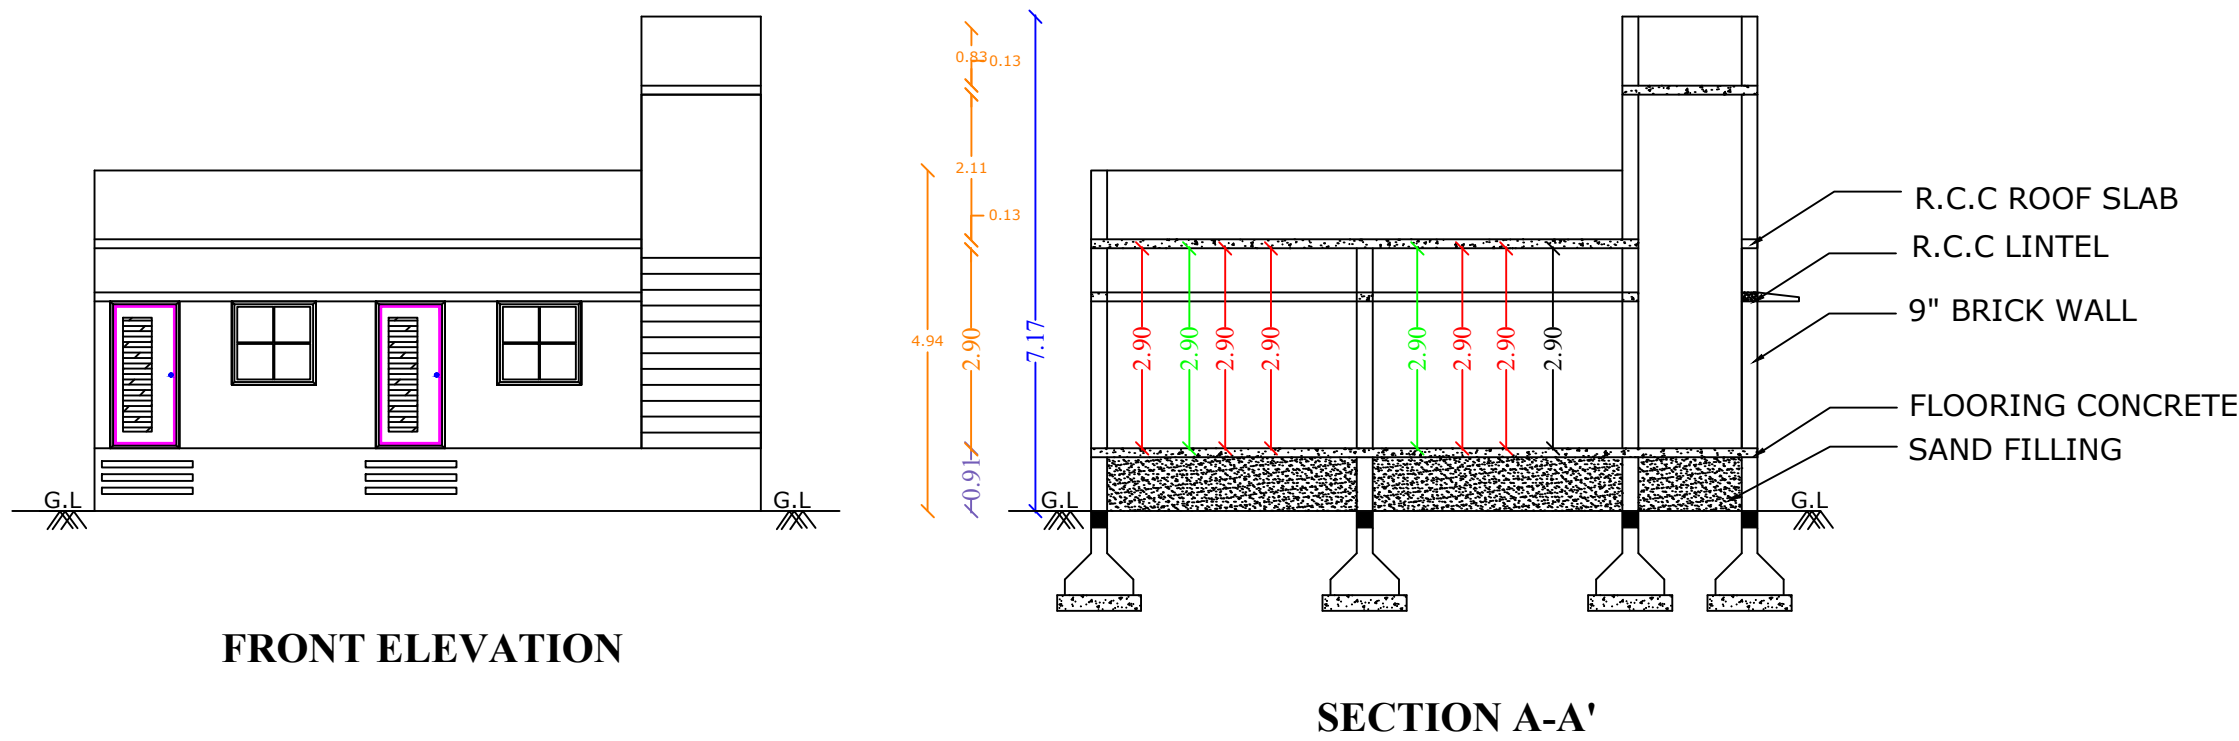


JOINERIES:-			
M.D	MAIN DOOR	3'0" X 7'0"	0.91 X 2.13
D	DOOR	3'0" X 7'0"	0.91 X 2.13
D1	DOOR	-	-
W1	WINDOW	4'0" X 4'6"	1.52 X 1.52
W	WINDOW	-	-
V	VENTILATOR	2'4" X 2'4"	0.72 X 0.74
GW	GLASS WINDOW	-	-

AREA DETAILS:-		SQ.FT	SQ.M
TOTAL AREA AS PER DOCUMENT		1560.00	0144.98
TOTAL AREA AS PER SITE		1560.00	0144.98
PRO AREA OF GROUND FLOOR		0702.45	0065.26
OPEN SPACE AREA		0857.55	0079.72

FOR CALCULATION :-

$$FSI = \frac{\text{TOTAL BUILT UP AREA}}{\text{TOTAL PLOT EXTENT}}$$
$$FSI = \frac{065.26 \text{ SQM}}{144.98 \text{ SQM}} = 0.45\% < 2.0\%$$

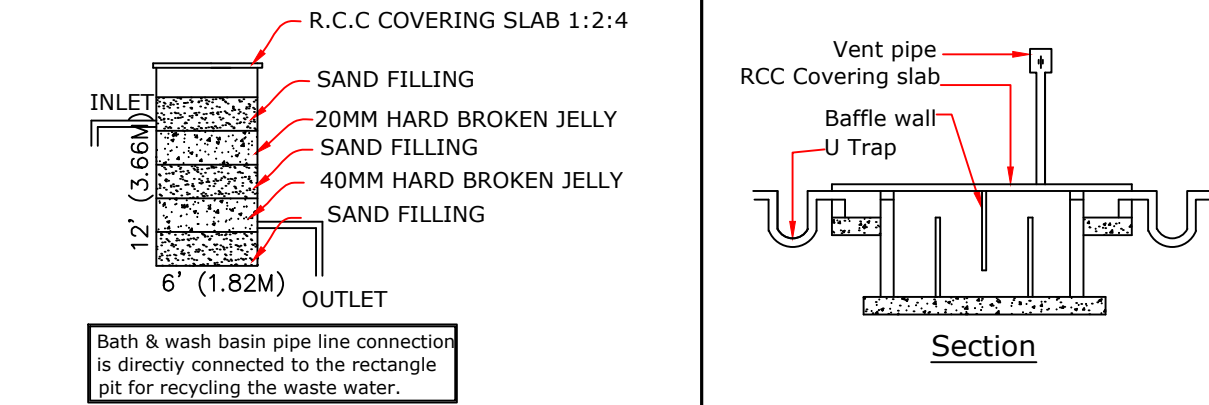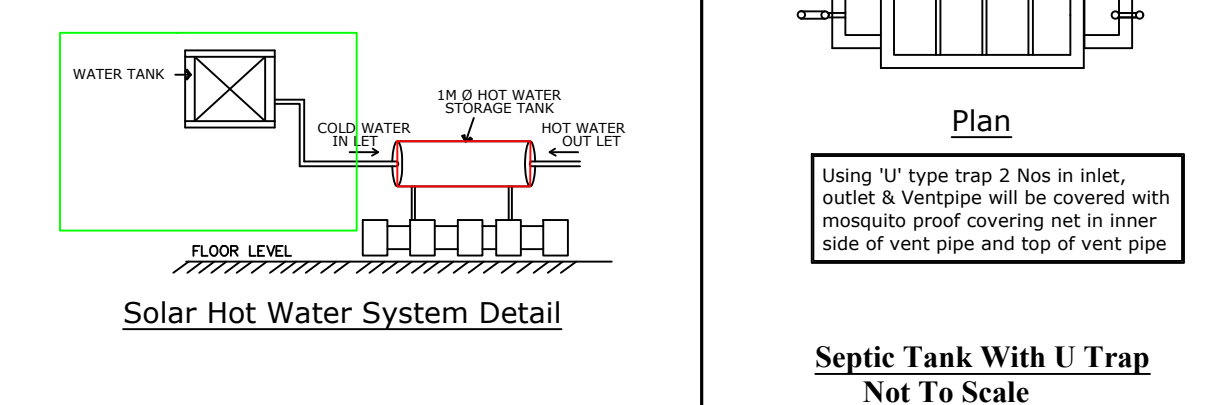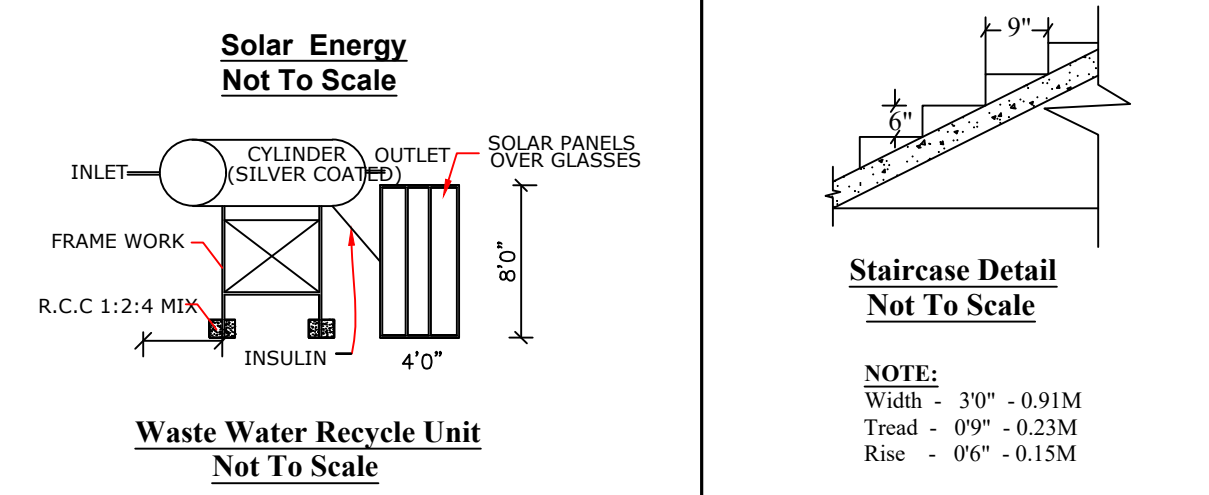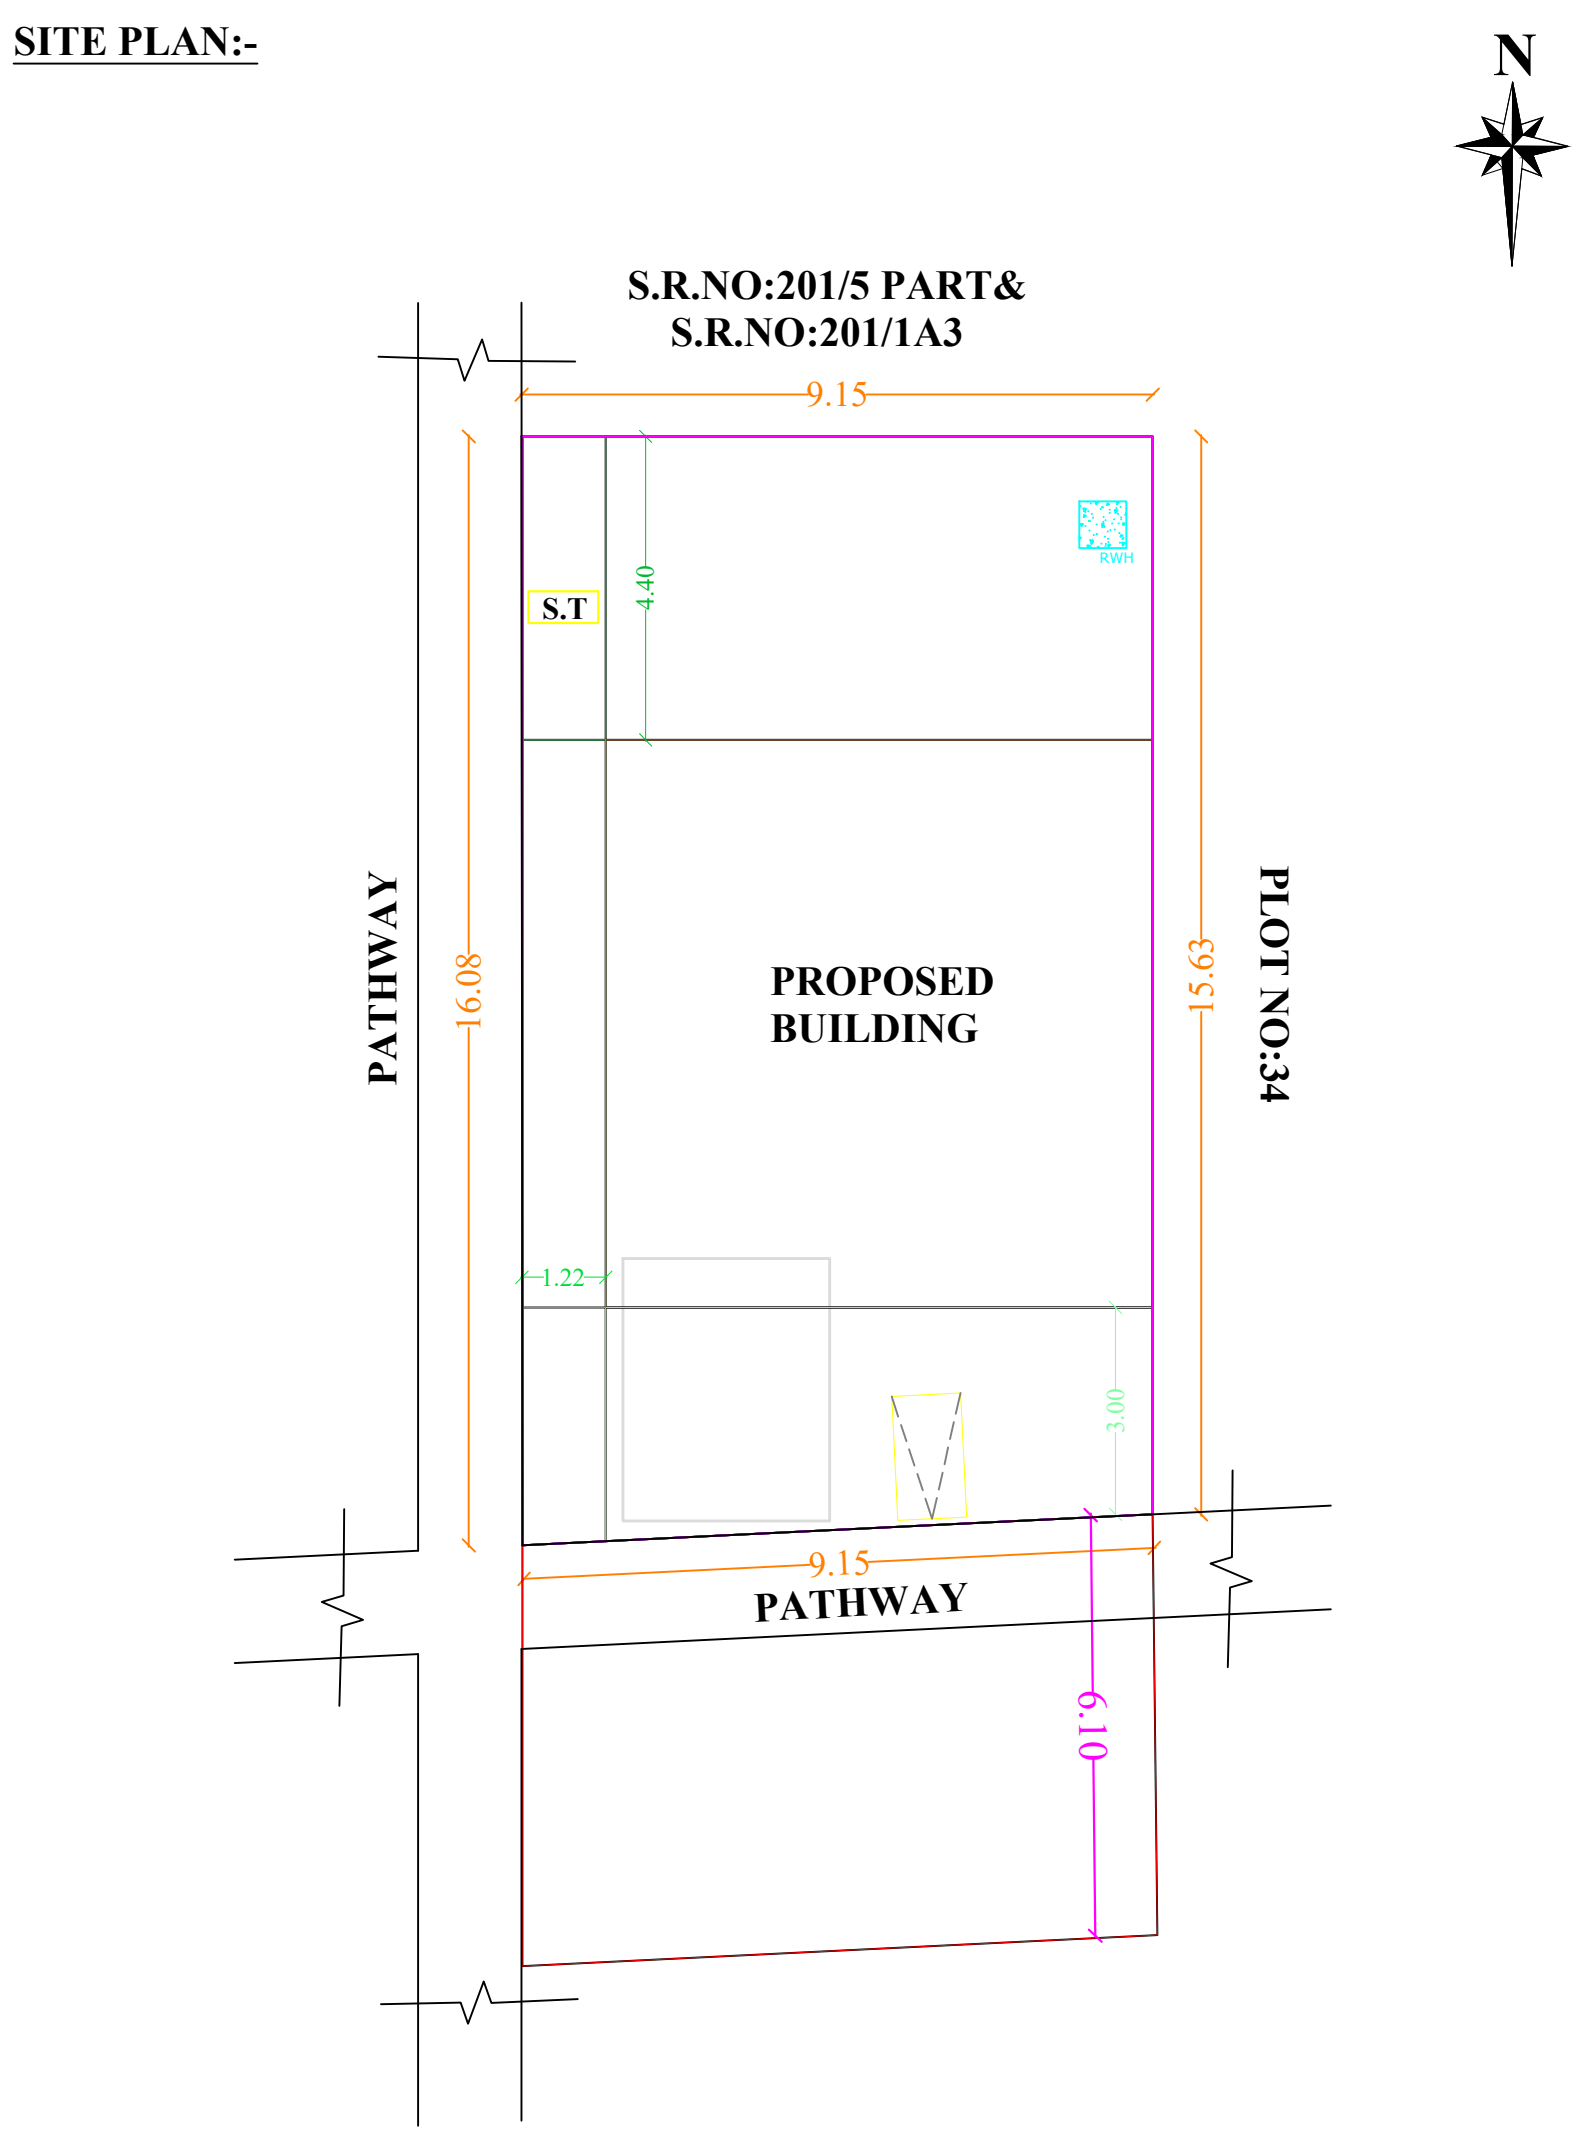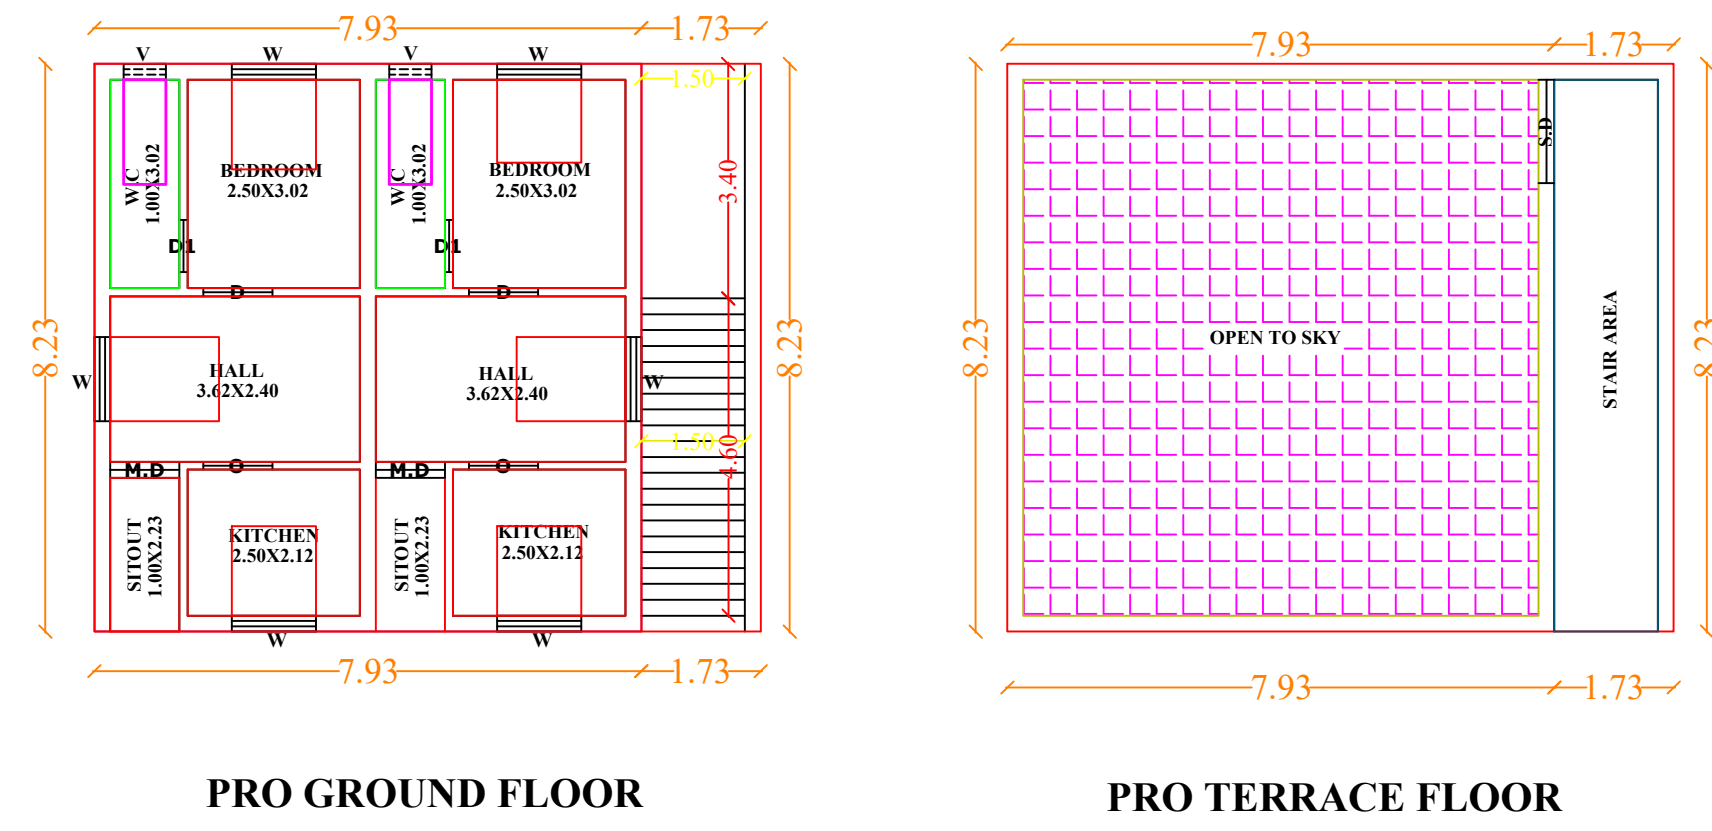

APPLICANT SIGNATURE:-

P. ANGUSAMY

ENGINEER :-

Er.G.ANDAVAR, D.C.E.,
LICENCE No : 185/001-64763,
MANAMADURAI
MOB - +91 9865334864

Building plan approval

Roc.no:16/2024-2025
BL.no: 16/2024-2025

/E-signed/
Keelapasalai President
Keelapasalai Village Panchayat
Manamadurai Union
Sivagangai District

