



PLAN SHOWING THE PROPOSED GROUND & FIRST FLOOR CONSTRUCTION
OF THE R.C.C ROOF RESIDENTIAL BUILDING OF BEARING IN S.NO:164/7,
KATTANIPATTI VILLAGE & GROUP,KATTANIPATTI PANCHAYAT,
SIVAGANGAI TALUK & SIVAGANGAI DISTRICT.


APPLICANT NAME : Mr.S.VINOTH S/O SANKARAN.

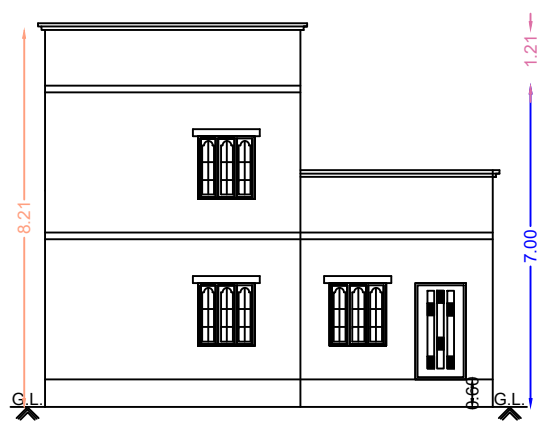


Front Elevation

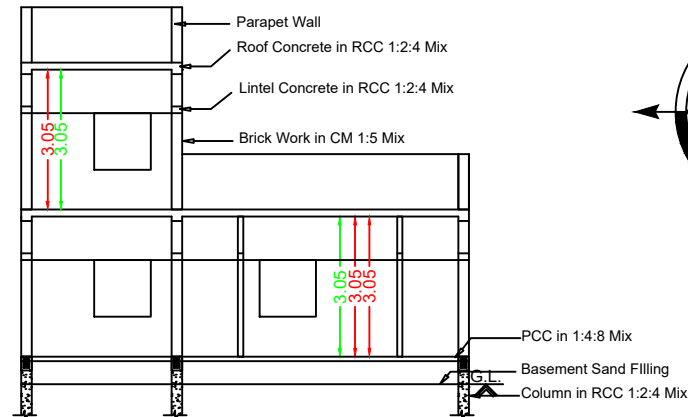



Section RR

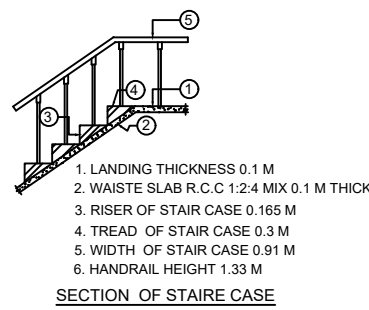


SECTION OF STAIR CASE

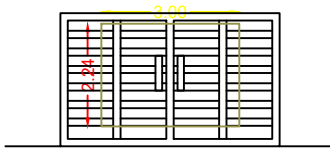


MAIN GATE

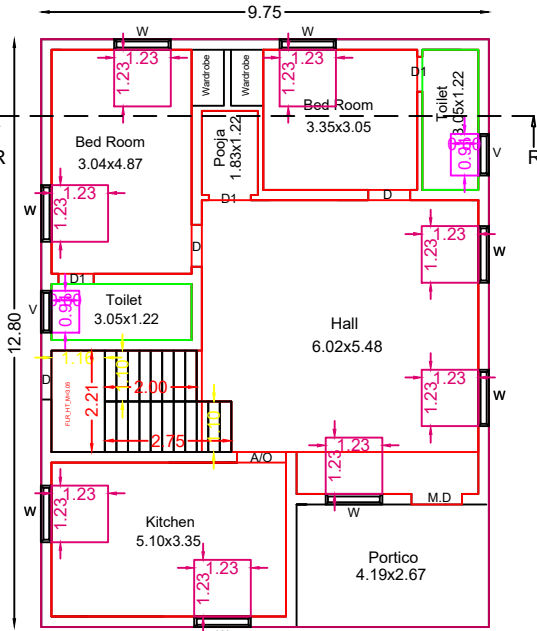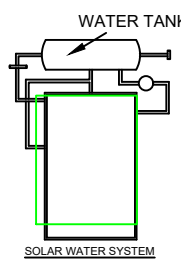


Pro.Ground Floor Plan

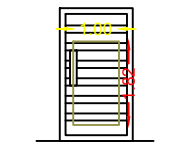


WICKET GATE

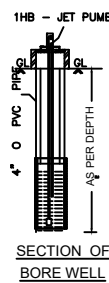


SECTION OF BORE WELL

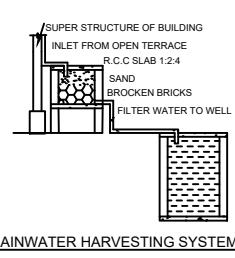

RAINWATER HARVESTING SYSTEM

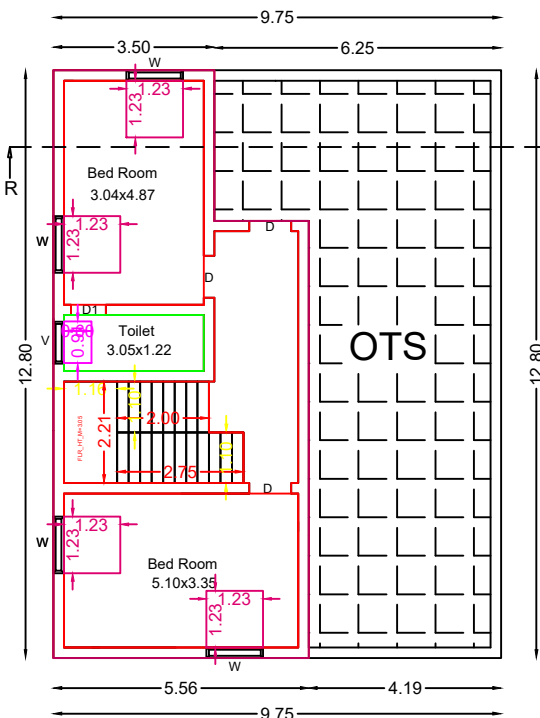


Pro.First Floor Plan

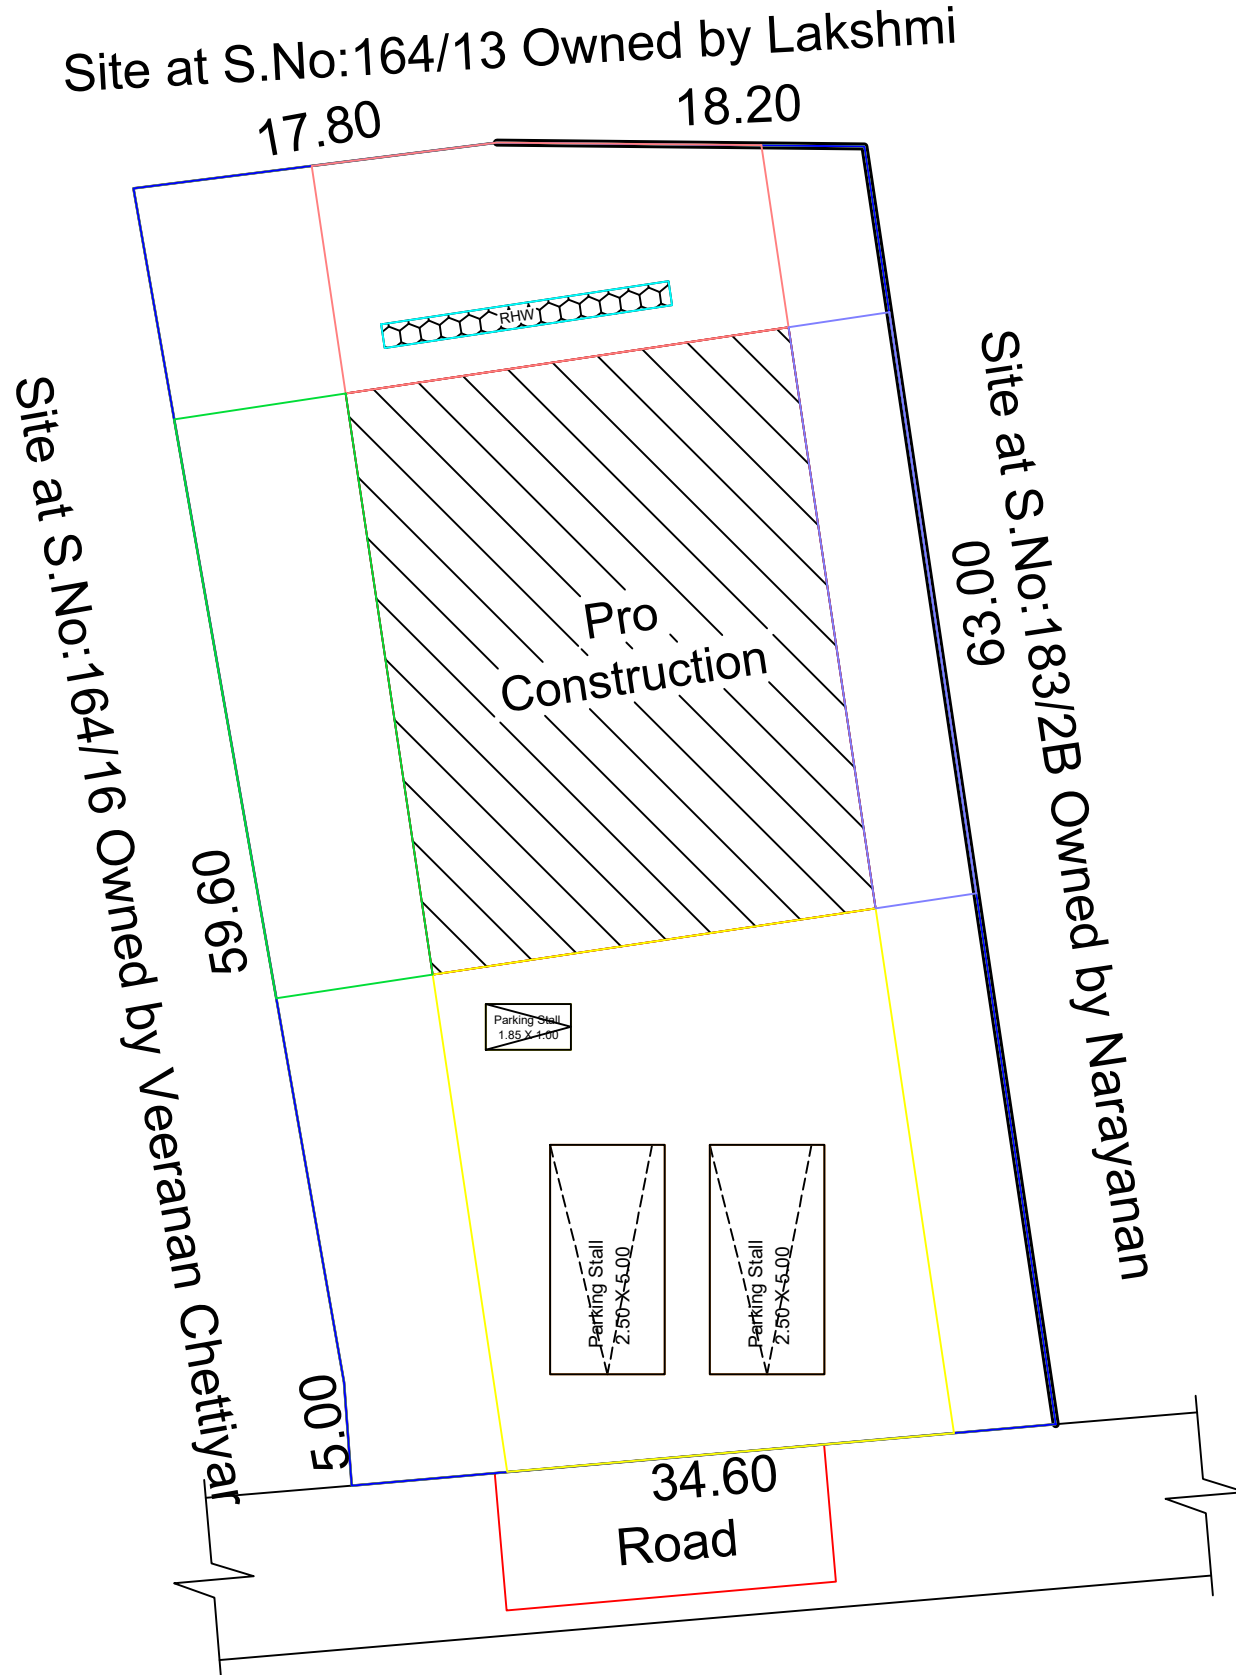

Site Plan(NTS)

Topo Plan

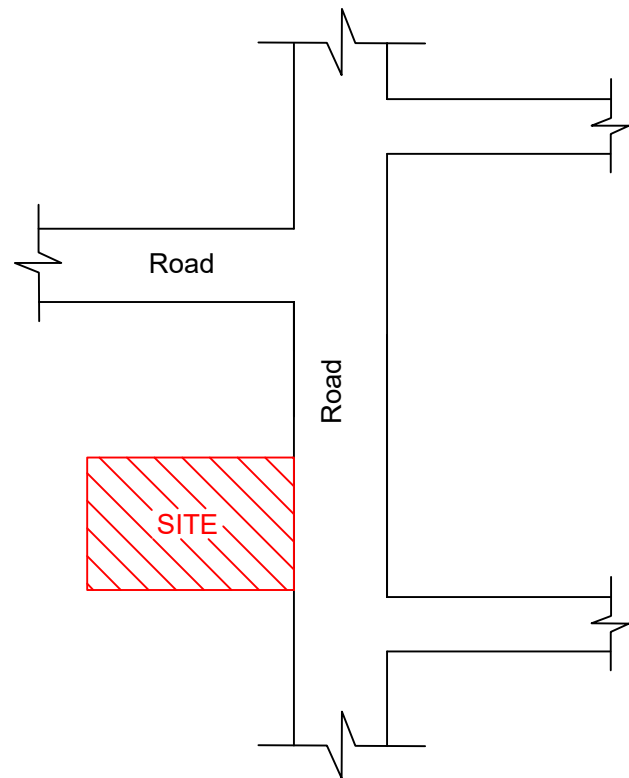

LEGEND	FEET	METRE
MD/DD DOOR	3'3"X7'0"	1.02X2.13
D DOOR	3'0"X7'0"	0.91X2.13
D1 DOOR	2'6"X7'0"	0.76X2.13
W WINDOW	4'0"X4'6"	1.22X1.37
V VENTILATOR	3'0"X2'6"	0.91X0.76

	AREA DETAILS	
	In Sq.Ft	In Sq.Mt
Total Area (As Per Document)	20766.68	1929.27
Pro.Ground Floor	1343.02	124.77
Pro.First Floor	693.52	64.43
Open Space	19423.66	1804.50

APPLICANT

Mr.S.VINOTH S/O SANKARAN.

REGISTERED ENGINEER

Ex. P. PRASANTH, B.E.,
Licensed Civil Engineer
Govt. Regn. LBS. No. 116/LS/2021/00014
PK CONSTRUCTIONS
377/L7, Grand Square Complex,
Alagar Kovil Road, Melur-625 106.