
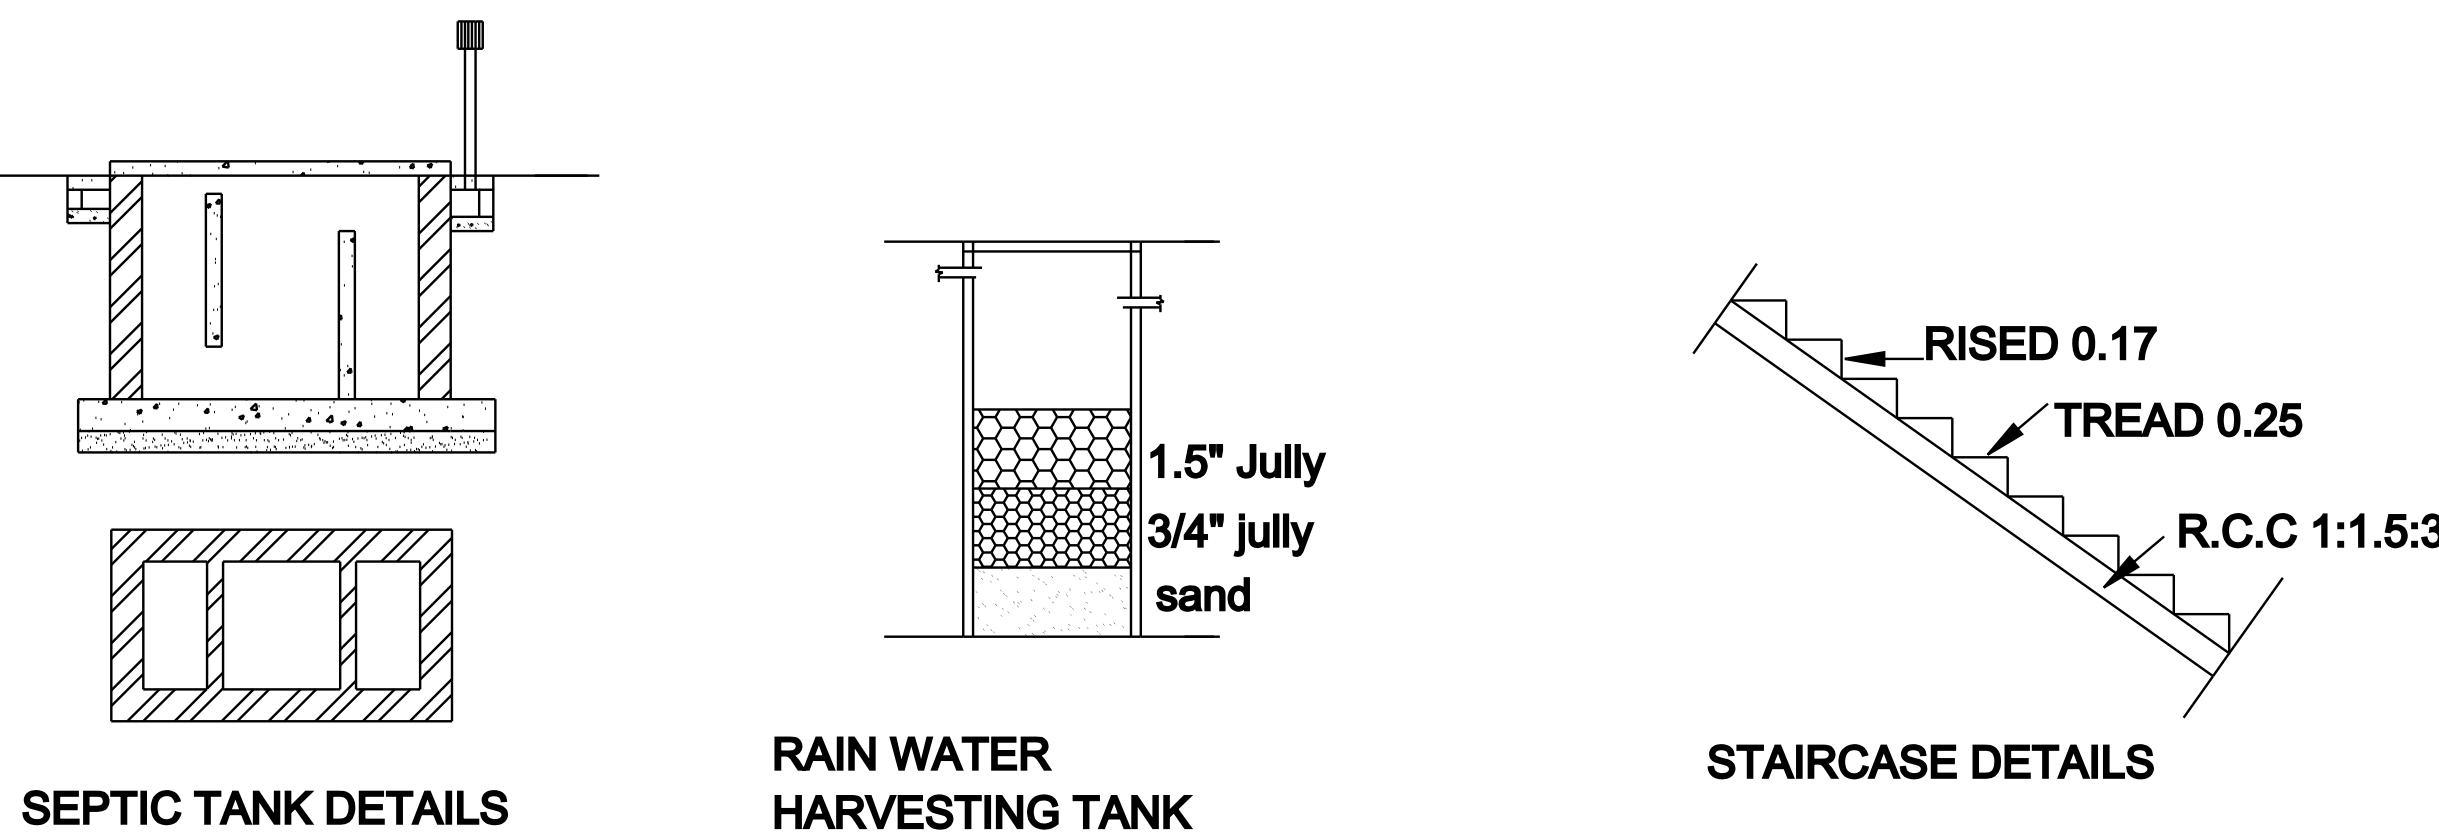


PLAN SHOWING THE PROPOSED CONSTRUCTION OF RESIDENTIAL HOUSE BUILDING AT OLD S.NO: 99 PART , NEW SURVEY.NO : 222/5 ,
NATHAM PATTA NO : 553, MELANETTUR VILLAGE, MELANETTUR GROUP, MANAMADURAI UNION, MELANETTUR RURAL PANCHAYAT,
MANAMADURAI TALUK - SIVAGANGAI DISTRICT.


APPLICANT / OWNERS NAME : 1. Mr. MUTHU KATHIRVEL .V

OWNER : 2. Mr. VIGNESH . V

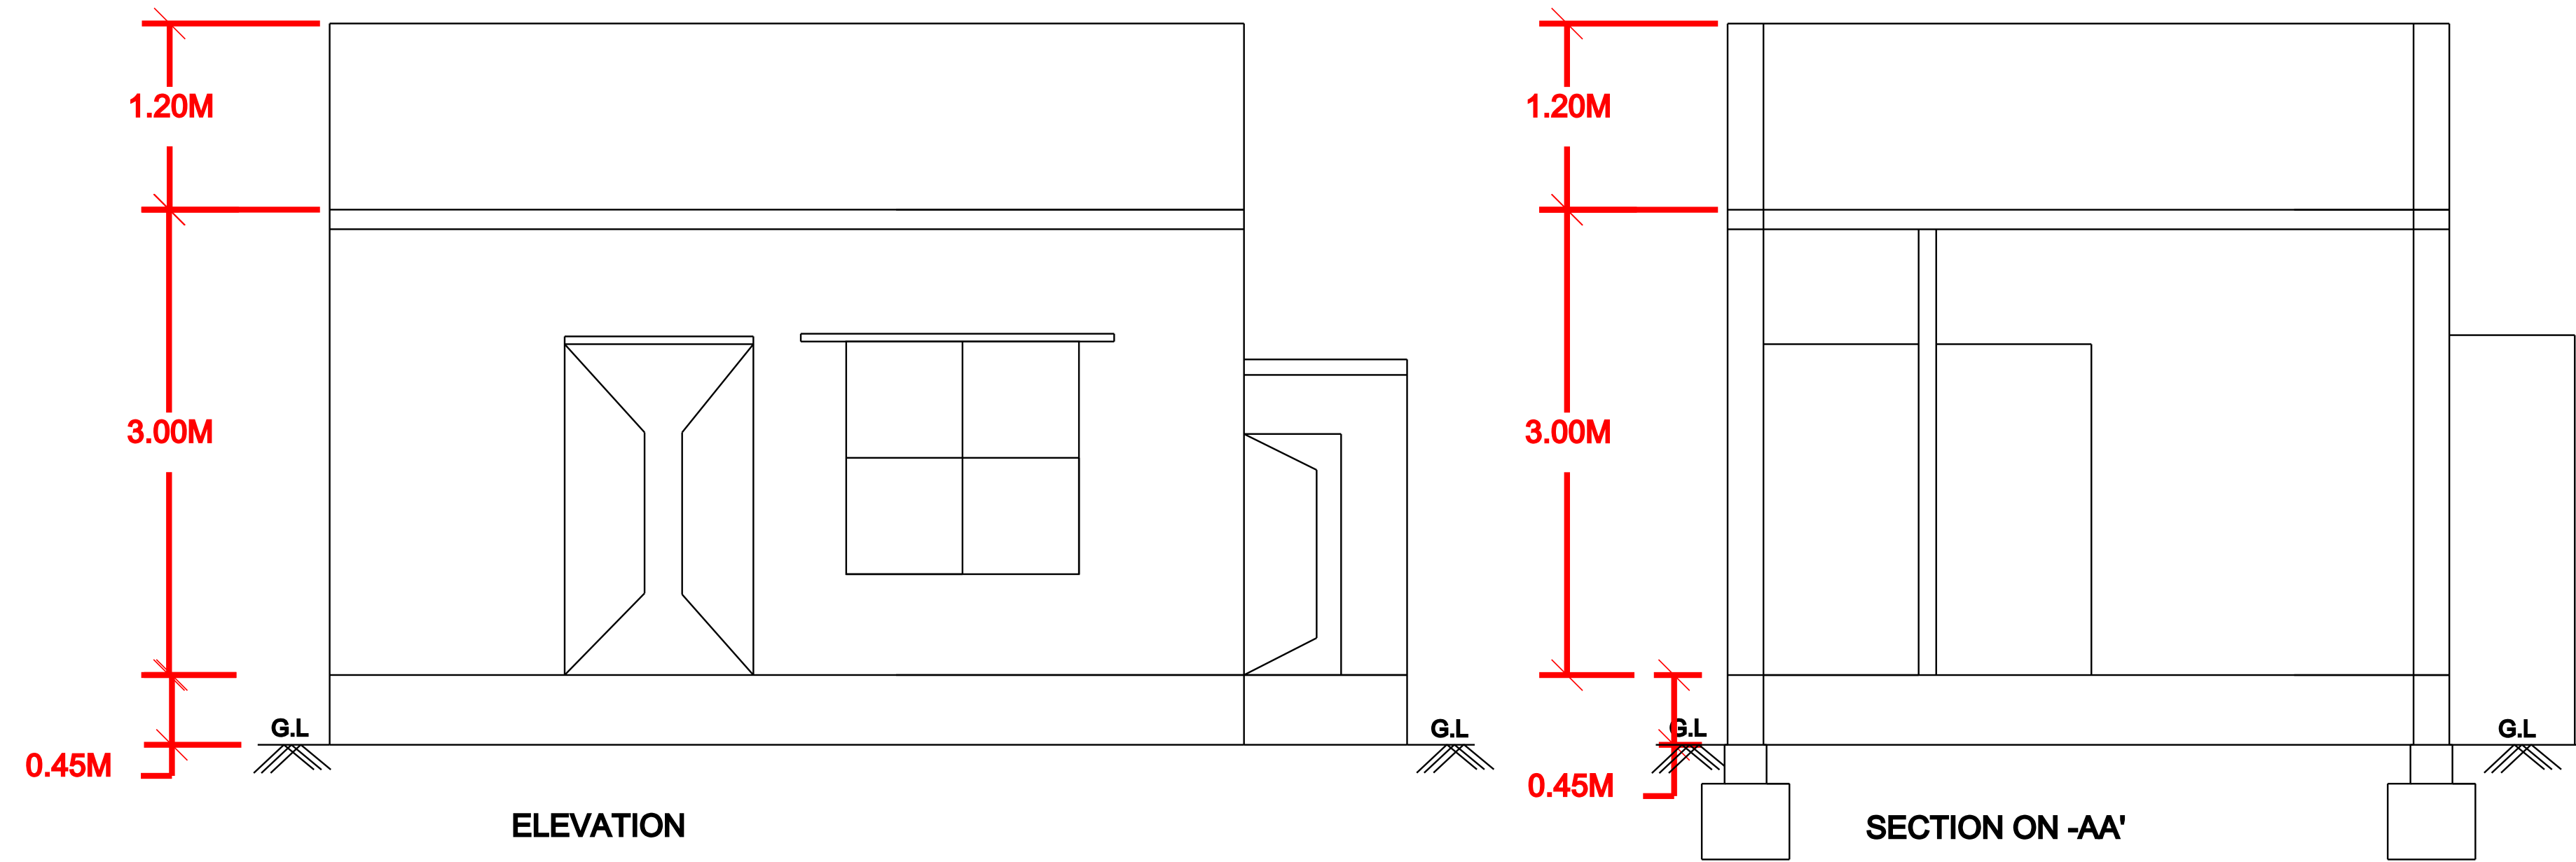

SITE PLAN :

(NOT TO SCALE)

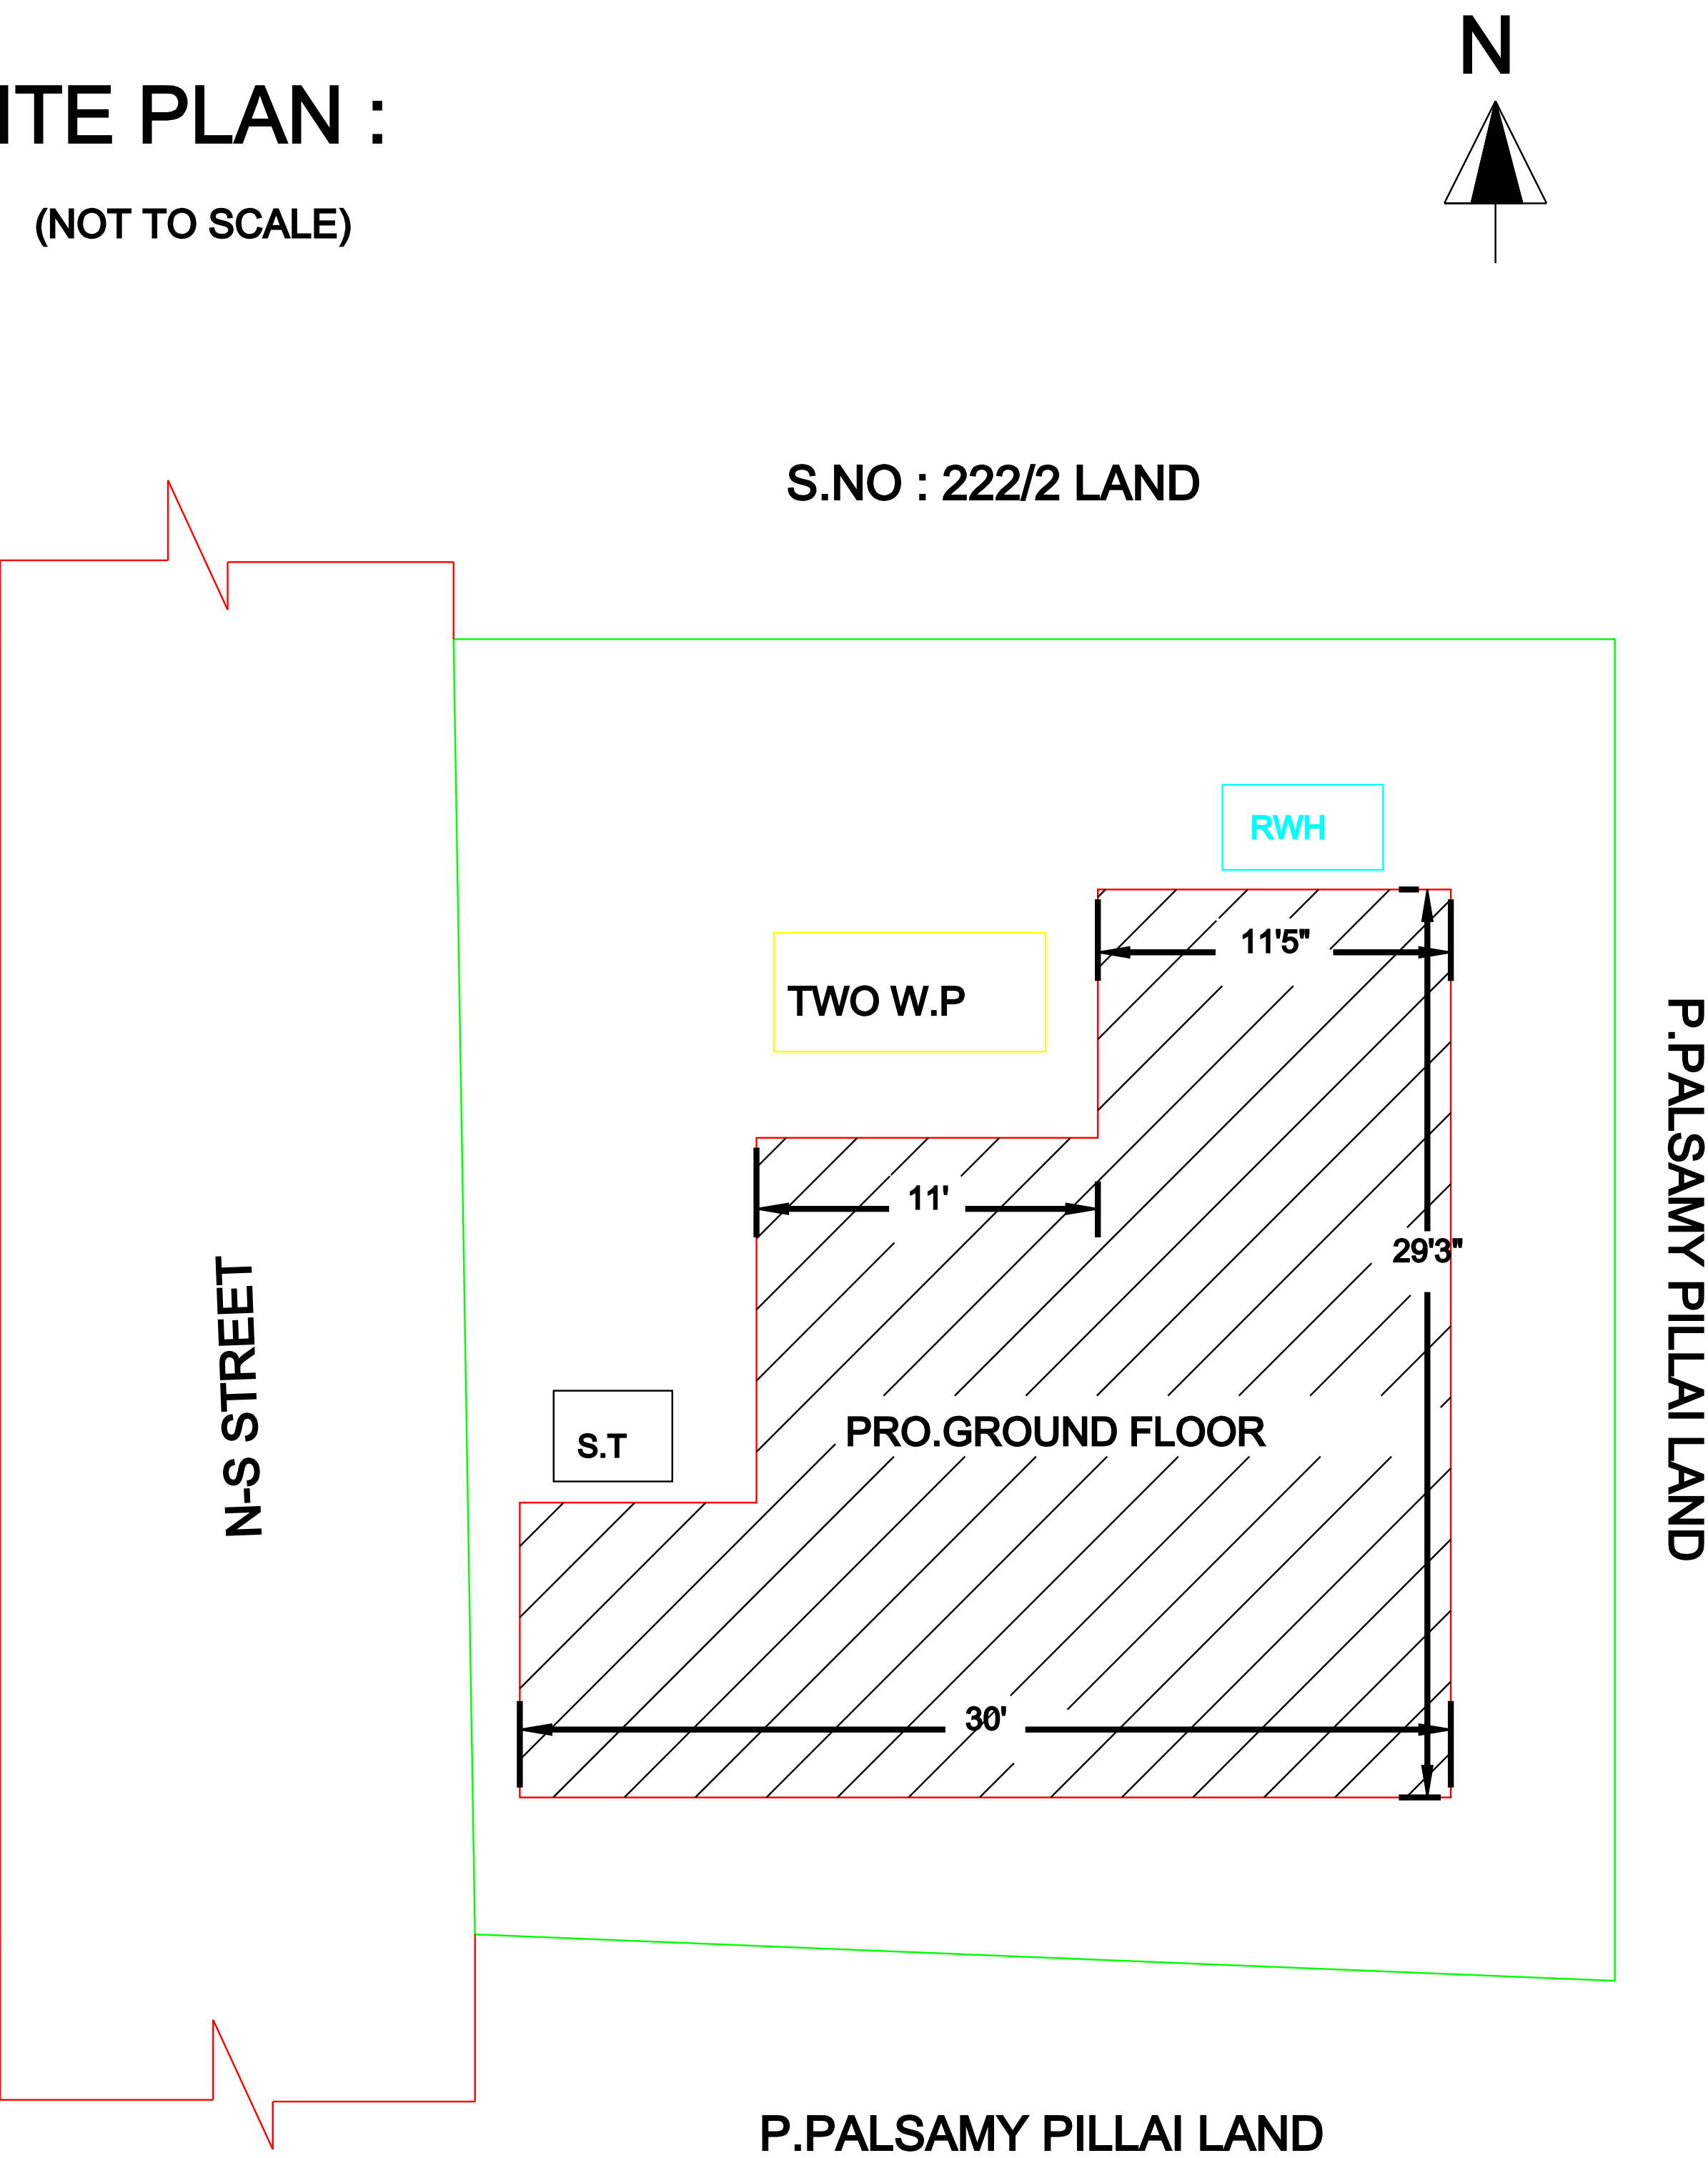

GROUND FLOOR PLAN



AREA STATEMENT

DESCRIPTION	SQ.FT	SQ.M
SITE EXTENT	1083.00	100.61
PRO.GROUND FLOOR	638.84	59.35
PRO.FIRST FLOOR	----	----
OPEN SPACE	444.16	41.26

TOTAL FSI AREA = 59.35 SQ.M

SCHEDULE OF JOINERIES

TYPE	DESCRIPTION	SIZE
MD	MAIN DOOR	1.00X2.13
D1	DOOR	0.91X2.13
D2	DOOR	0.76X2.13
W	WINDOW	1.52X1.52
KW	KITCHEN WINDOW	1.52X0.91
V	VENTILATOR	0.91X0.61

APPLICANT / OWNER SIGNATURE

V. MUTHUKATHIRVEL

V. MUTHUKATHIRVEL

V. VIGNESH

V. VIGNESH

REGISTERED ENGINEER

Er.U.KANNAN B.E. (Civil),
(Licenced Engineer)
M.S.K. BUILDERS,
Near Bus Stand,
Ilayangudi - 630702
PH : 8825590826

DRAFTED @ ER. U.KANNAN B.E (CIVIL).,
REGISTERED ENGINEER,
ILAYANGUDI ,
CALL : 8825590826