



PLAN SHOWING THE PROPOSED CONSTRUCTION OF R.C.C ROOF GROUND FLOOR RESIDENTIAL BUILDING IN SF NO:291/3B4A,PATTA NO:1375 AT THOKKANETHAL VILLAGE, SATHANI PANCHAYAT, VALLAKULAM GROUP, ILAYANKUDI UNION & TALUK ,SIVAGANGAI DISTRICT.



APPLICANT NAME : Mr.SANDHIYAKU s/o ALANGARAM

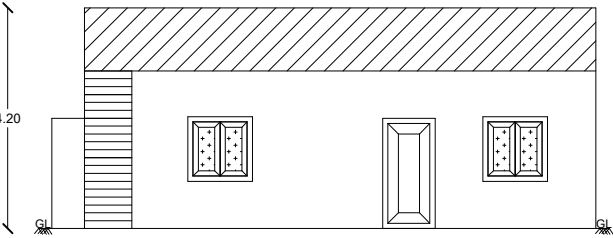


ELEVATION

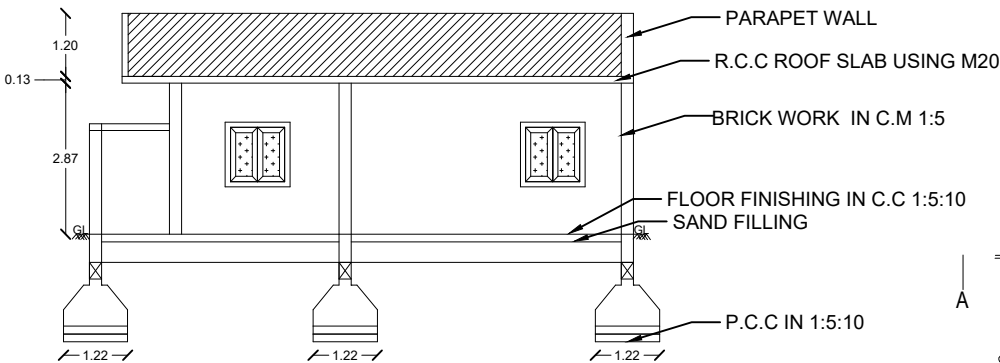


SECTION A-A

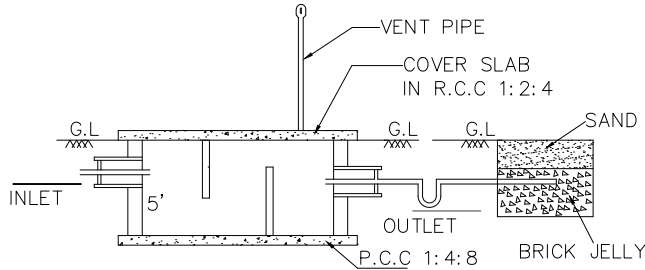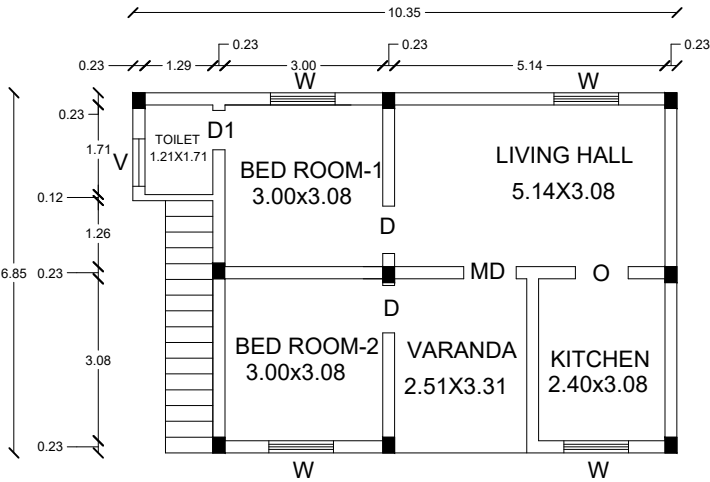


SECTION-AB

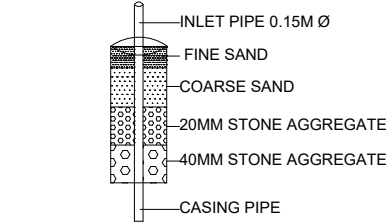

DETAILS OF RAIN WATER HARVESTING STRUCTURES

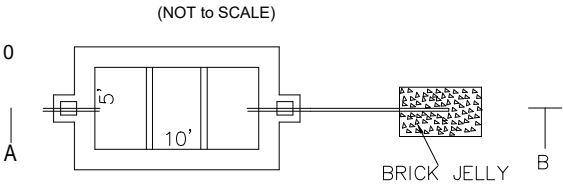


SEPTIC TANK & DISPERSION TRENCH DETAILS
SCALE- 1:100

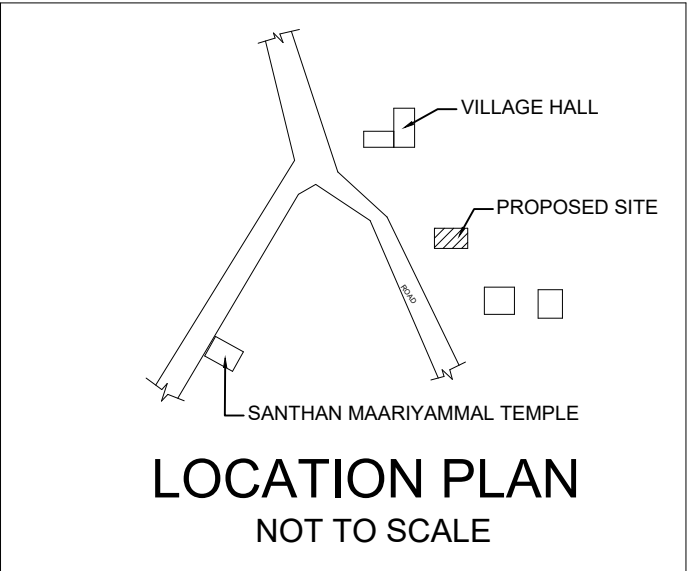

LOCATION PLAN
NOT TO SCALE

SF.NO:291/5 & SF.NO:291/3C
118.80

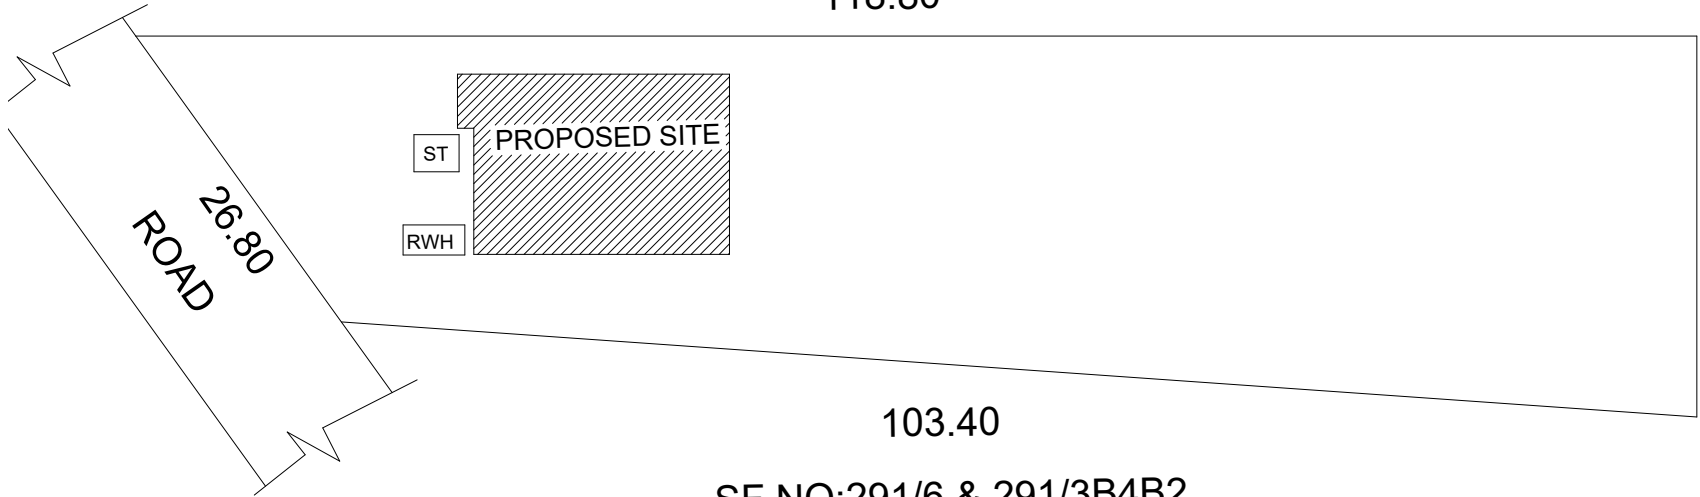

SF.NO:291/6 & 291/3B4B2

SITE PLAN
SCALE-1:300

AREA DETAILS

PARTICULARS	Sq.Ft.	Sq.Mt.
TOTAL AREA OF THE SITE	30489.09	2832.53
PLINTH AREA OF PRO. BLDG. - GF.	731.08	67.92
OPEN SPACE	29758.01	2764.61

FSI = 0.02

PLOT COVERAGE = 2.39%

SCHEDULE OF JOINERIES

DOORS		OPEN	
D	DOOR 0.90X2.10	O	OPEN 1.00X2.10
MD	DOOR 1.00X2.10	A/O	OPEN 1.55X2.10
D1	DOOR 0.75X2.10	VENTILATOR	
WINDOWS		V	VENTILATOR 0.90X0.60
W	WINDOW 1.23X1.23		
RS	ROLLING SHUTTER 2.00X2.10		

COLOUR INDEX

	SITE BOUNDARY
	PROPOSED BLDG.
	EXISTING ROAD

NOTES

1. ALL DOORS AND WINDOWS ARE OUTSIDE OPENING.
2. WASTE WATER WILLBE USED FOR GARDEN PURPOSE.
3. ALL DIMENSIONS ARE IN FEET AND METRES.

APPLICANT

Mr.SANDHIYAKU s/o ALANGARAM

ENGINEER

Er.R.THANGAPANDIYAN.D.C.E.,B.E.,
CONSULTING ENGINEER
Licensed Building Surveyor
4.B-Siddique complex
Ilayankudi(Tk),SIVAGANGAI Dt-630702

OFFICE USE ONLY