



PLAN SHOWING THE PROPOSED CONSTRUCTIONS OF A GROUND FLOOR COMMERCIAL BUILDING IN S.R.No:318/1 PART,PLOT NO:C-24B,SOORAKULAM GROUP,SOORAKULAM VILLAGE,SOORAKULAM PANCHAYAT,MANAMADURAI UNION & TALUK,SIVAGANGAI DISTRICT..


APPLICANT NAME : Mr.V.SENTHILKUMAR S/O VETRIVEL...

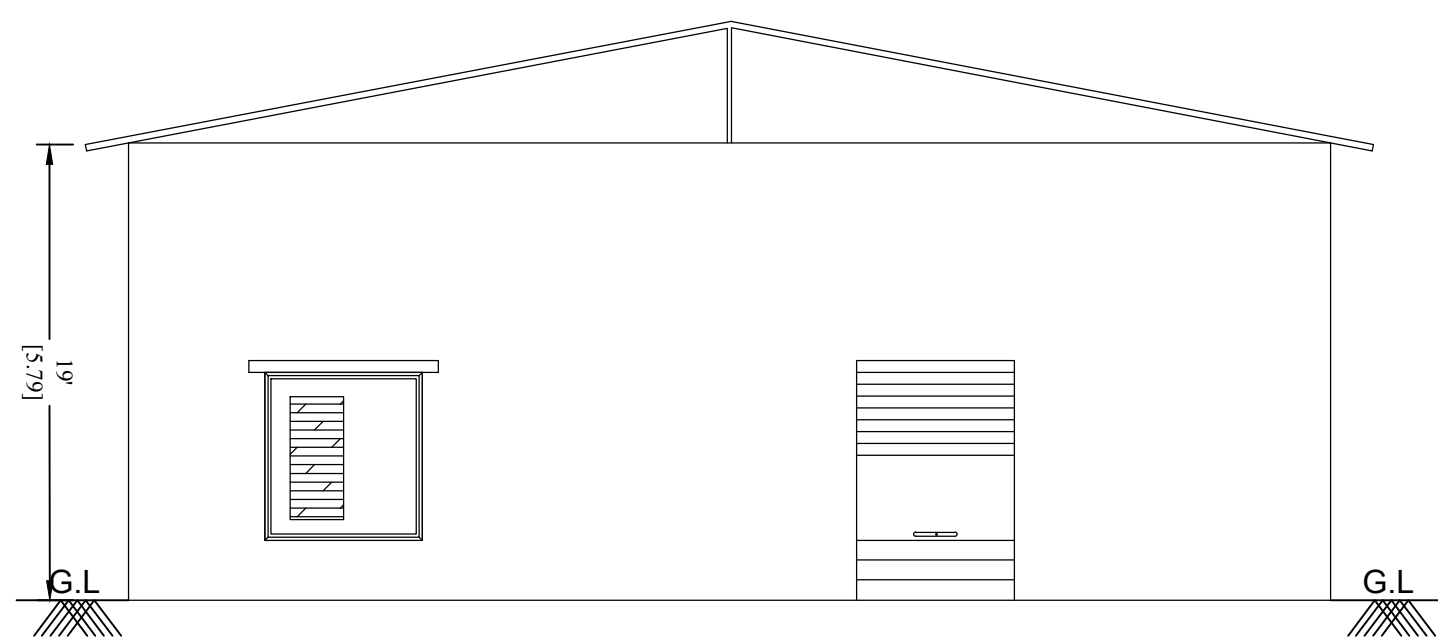

FRONT ELEVATION

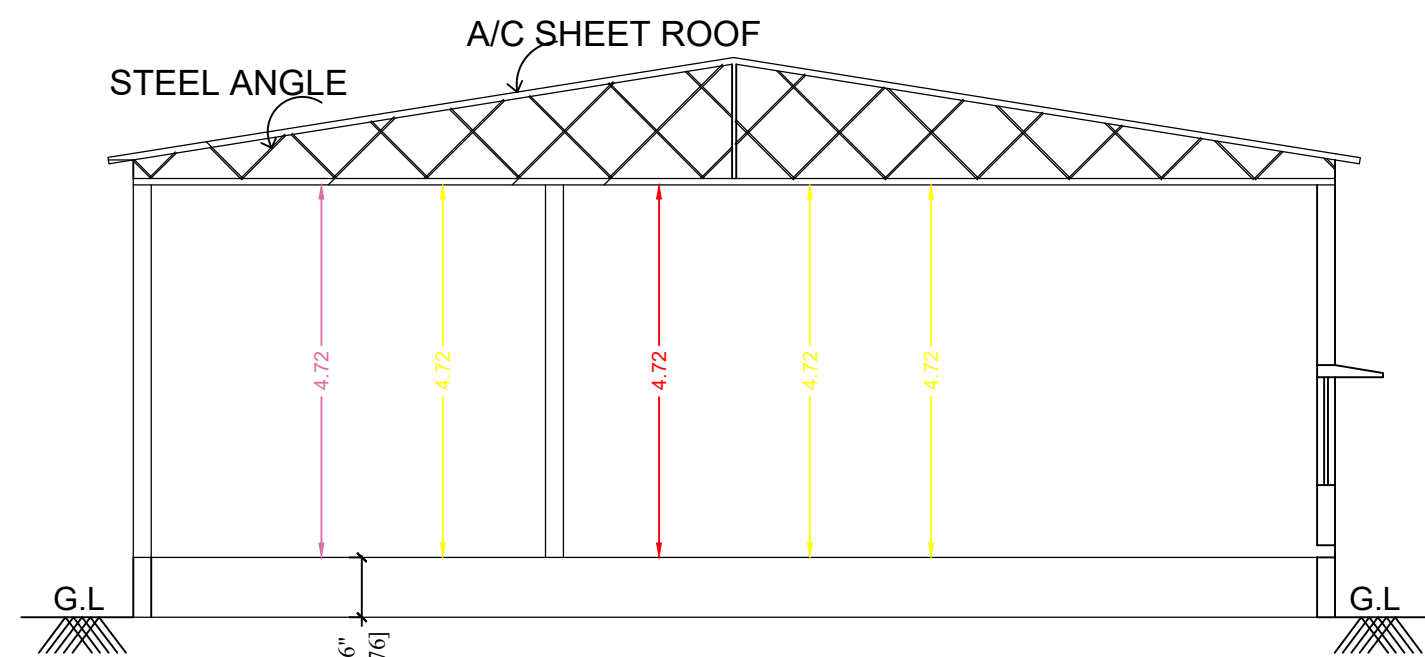


SECTION A-A'

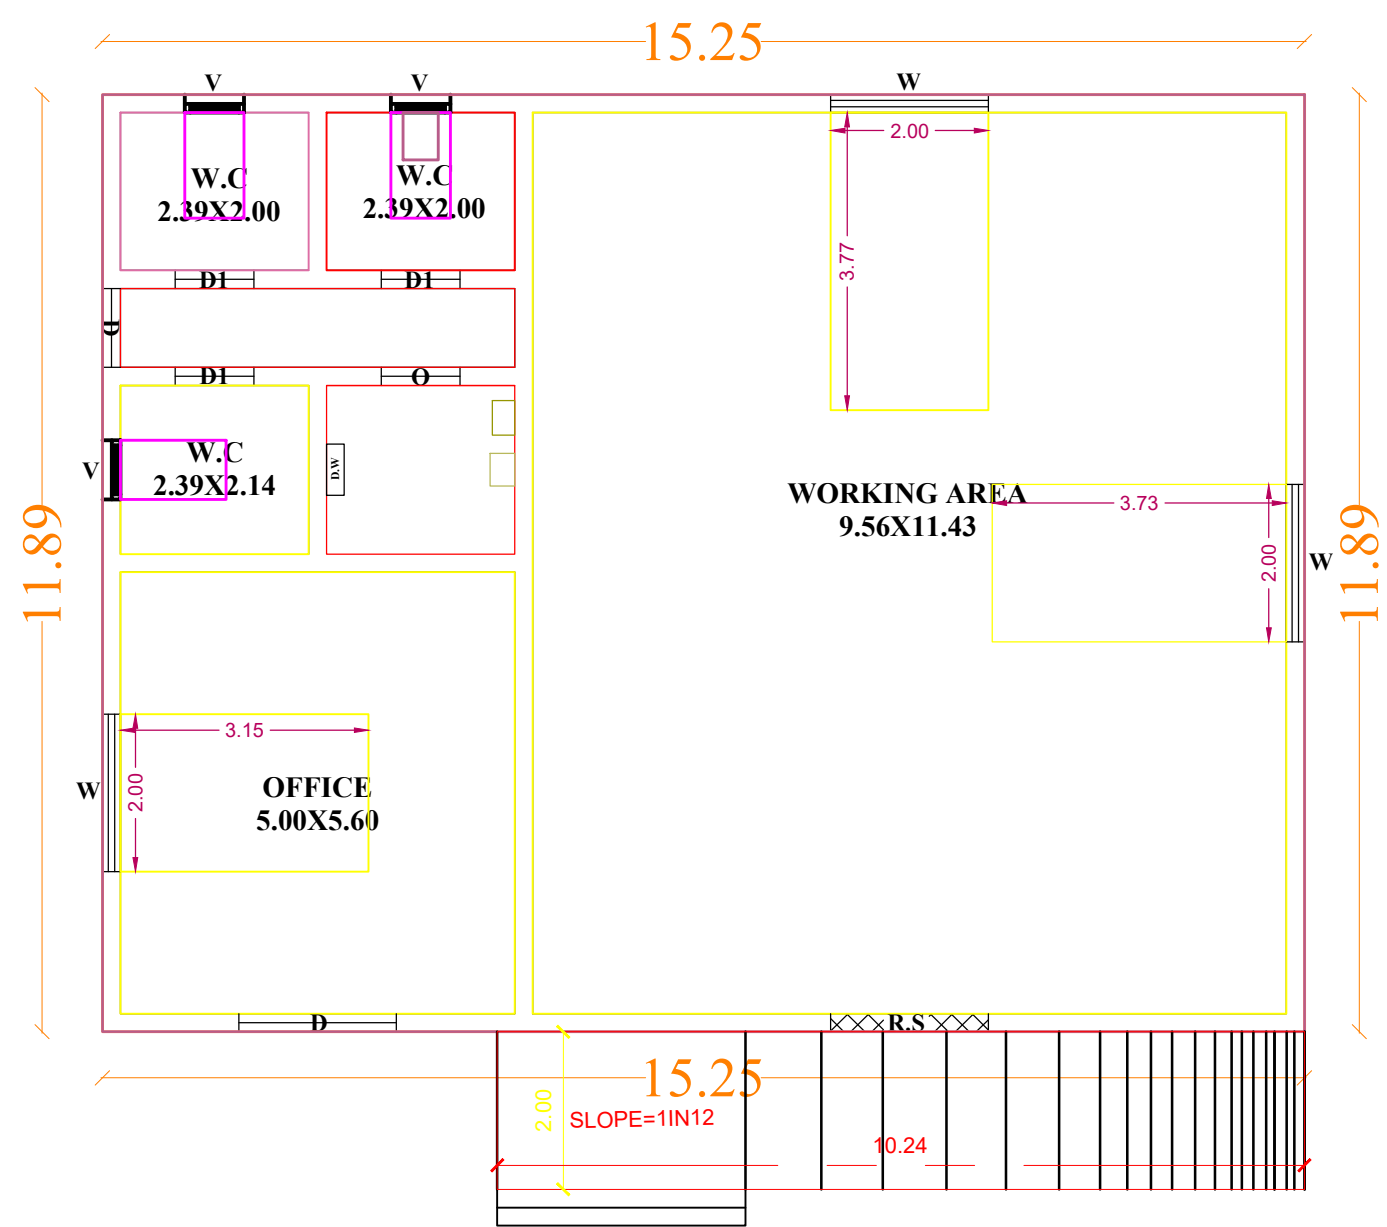

PROPOSED GROUND FLOOR

SITE PLAN:-
(Not to scale)

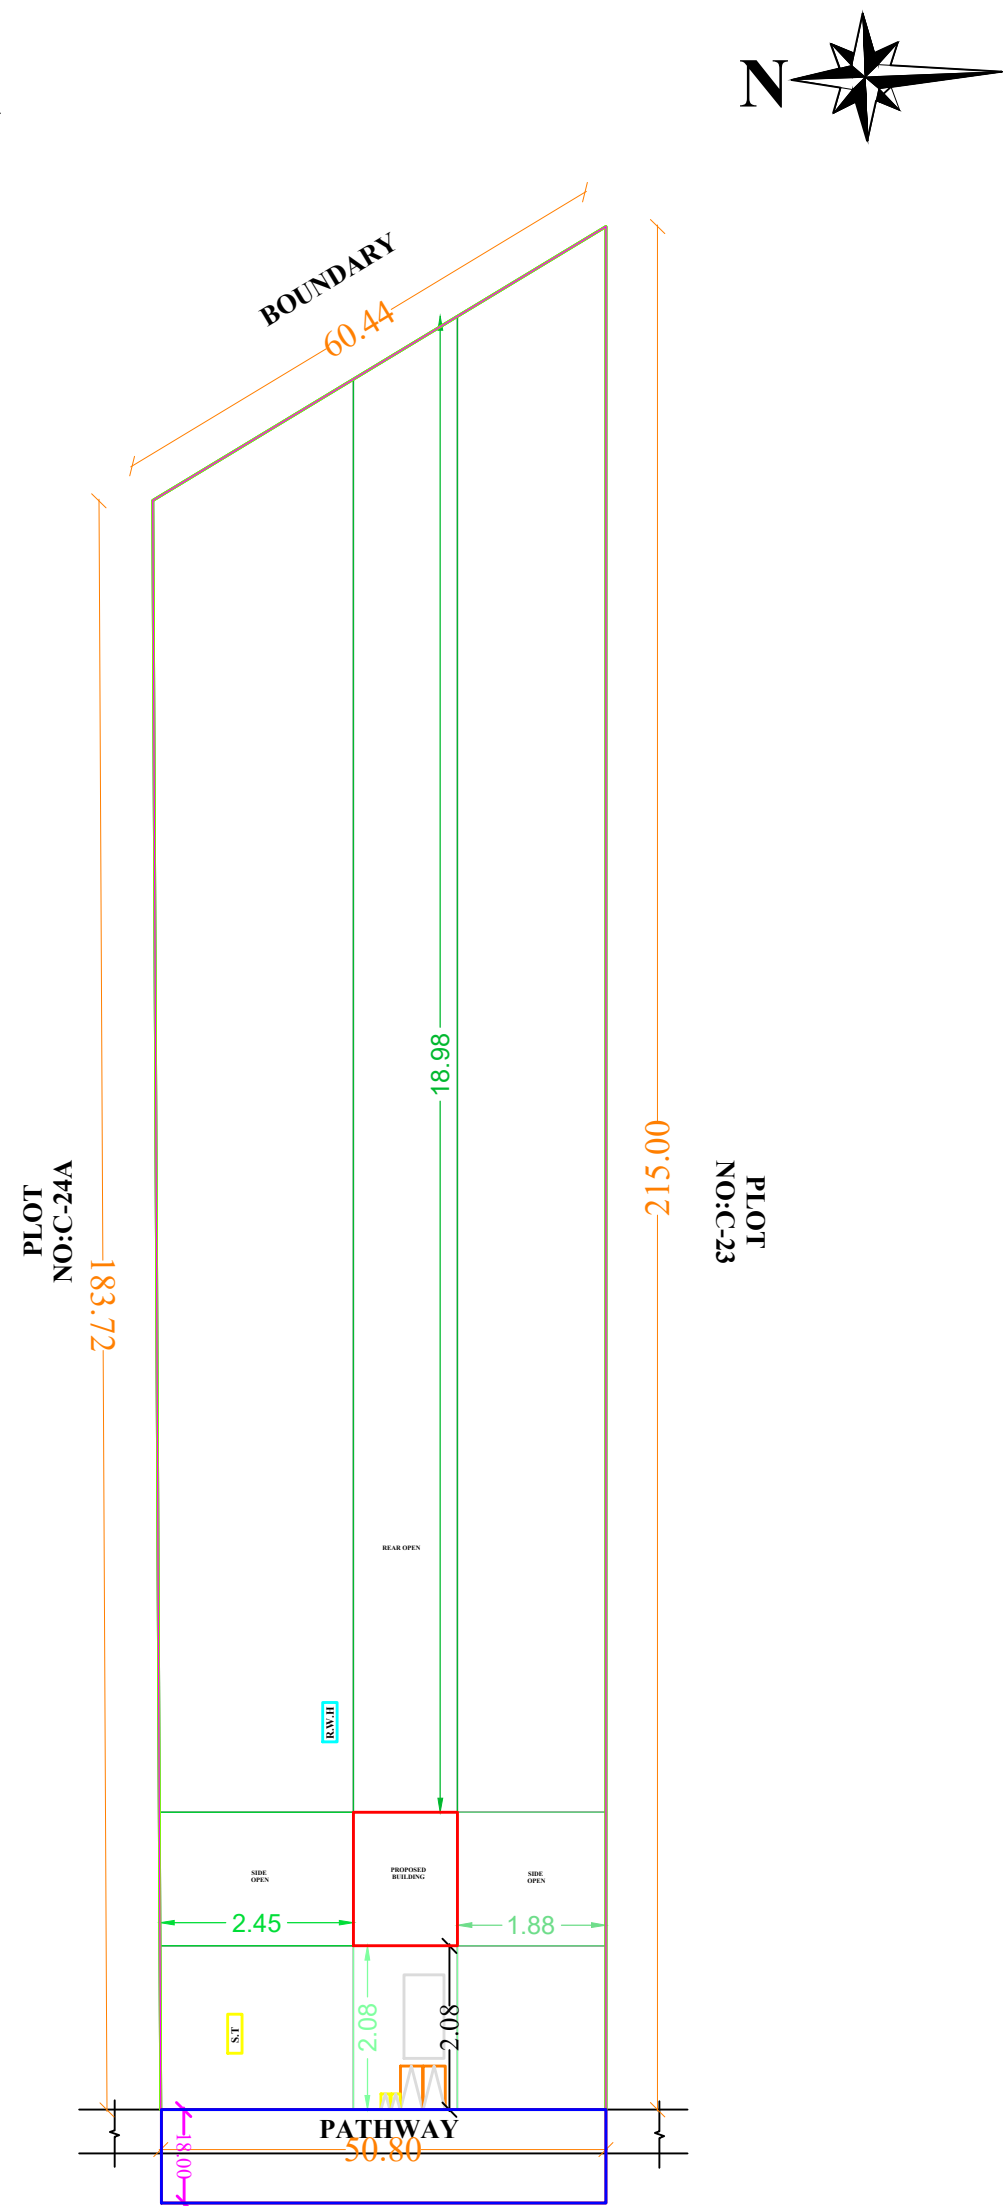

JOINERIES:-

M.D	MAIN DOOR	3'0" X 7'0"	0.91 X 2.13
D	DOOR	3'0" X 7'0"	0.91 X 2.13
D1	DOOR	-	-
W1	WINDOW	4'0" X 4'6"	1.52 X 1.52
W	WINDOW	-	-
V	VENTILATOR	2'4" X 2'4"	0.72 X 0.74
GW	GLASS WINDOW	-	-

AREA DETAILS:-

SQ.FT SQ.M

TOTAL AREA AS PER DOCUMENT	--	110029.17	10225.76
TOTAL AREA AS PER SITE	--	110029.17	10225.76
PRO G.F COMMERCIAL AREA	--	001951.76	00181.32
OPEN SPACE AREA	--	108077.41	10044.36

FOR CALCULATION :-

FSI = $\frac{\text{TOTAL BUILT UP AREA}}{\text{TOTAL PLOT EXTENT}}$

FSI = $\frac{00181.32 \text{ SQM}}{10225.76 \text{ SQM}} = 0.017\% < 2.0 \%$

APPLICANT SIGNATURE:-

[Signature]

M.KANTHASAMY




ENGINEER :-

[Signature]

Er.P.BALAMURUGAN, M.E.,(Soil)
REGISTERED ENGINEER-GRADE II
LICENCE No : 185/002-64764,
MANAMADURAI MUNICIPLAITY.



CONTACT US :
+91-9047841144
contactb2builders@gmail.com

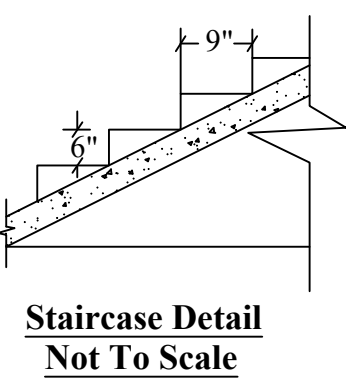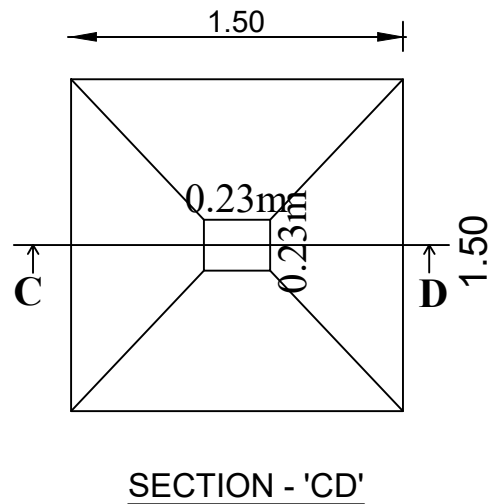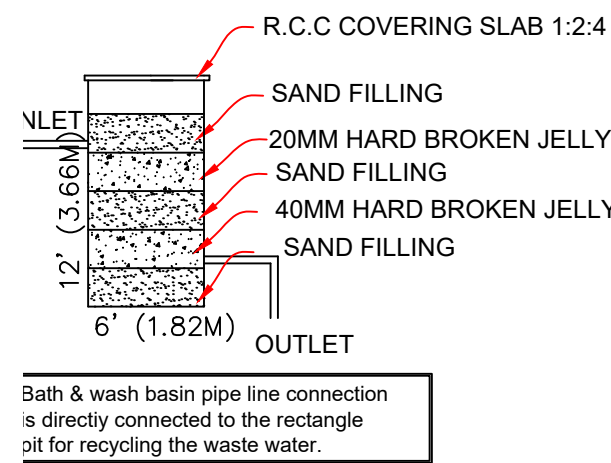

NOTE:
Width - 3'0" - 0.91M
Tread - 0'9" - 0.23M
Rise - 0'6" - 0.15M

