


PLAN SHOWING THE PROPOSED ADDITIONAL CONSTRUCTION OF R.C.C. ROOF SHOP BUILDING GROUND FLOOR AT OLD NATHAM
SY.NO : 77/ 3PART, NEW NATHAM SY.NO : 167/ 2, PATTA NO : 266, IN O.SIRUVAYAL VILLAGE & GROUP, UYYAKONDANSIRUVAYAL
PANCHAYAT, SAKKOTTAI UNION, KARAIKUDI TALUK, SIVAGANGAI DISTRICT, TAMILNADU.

APPLICANT : 1. Thiru. KR. MUTHUKARUPPAN.
2. Thiru. KR. ALAGAPPAN.

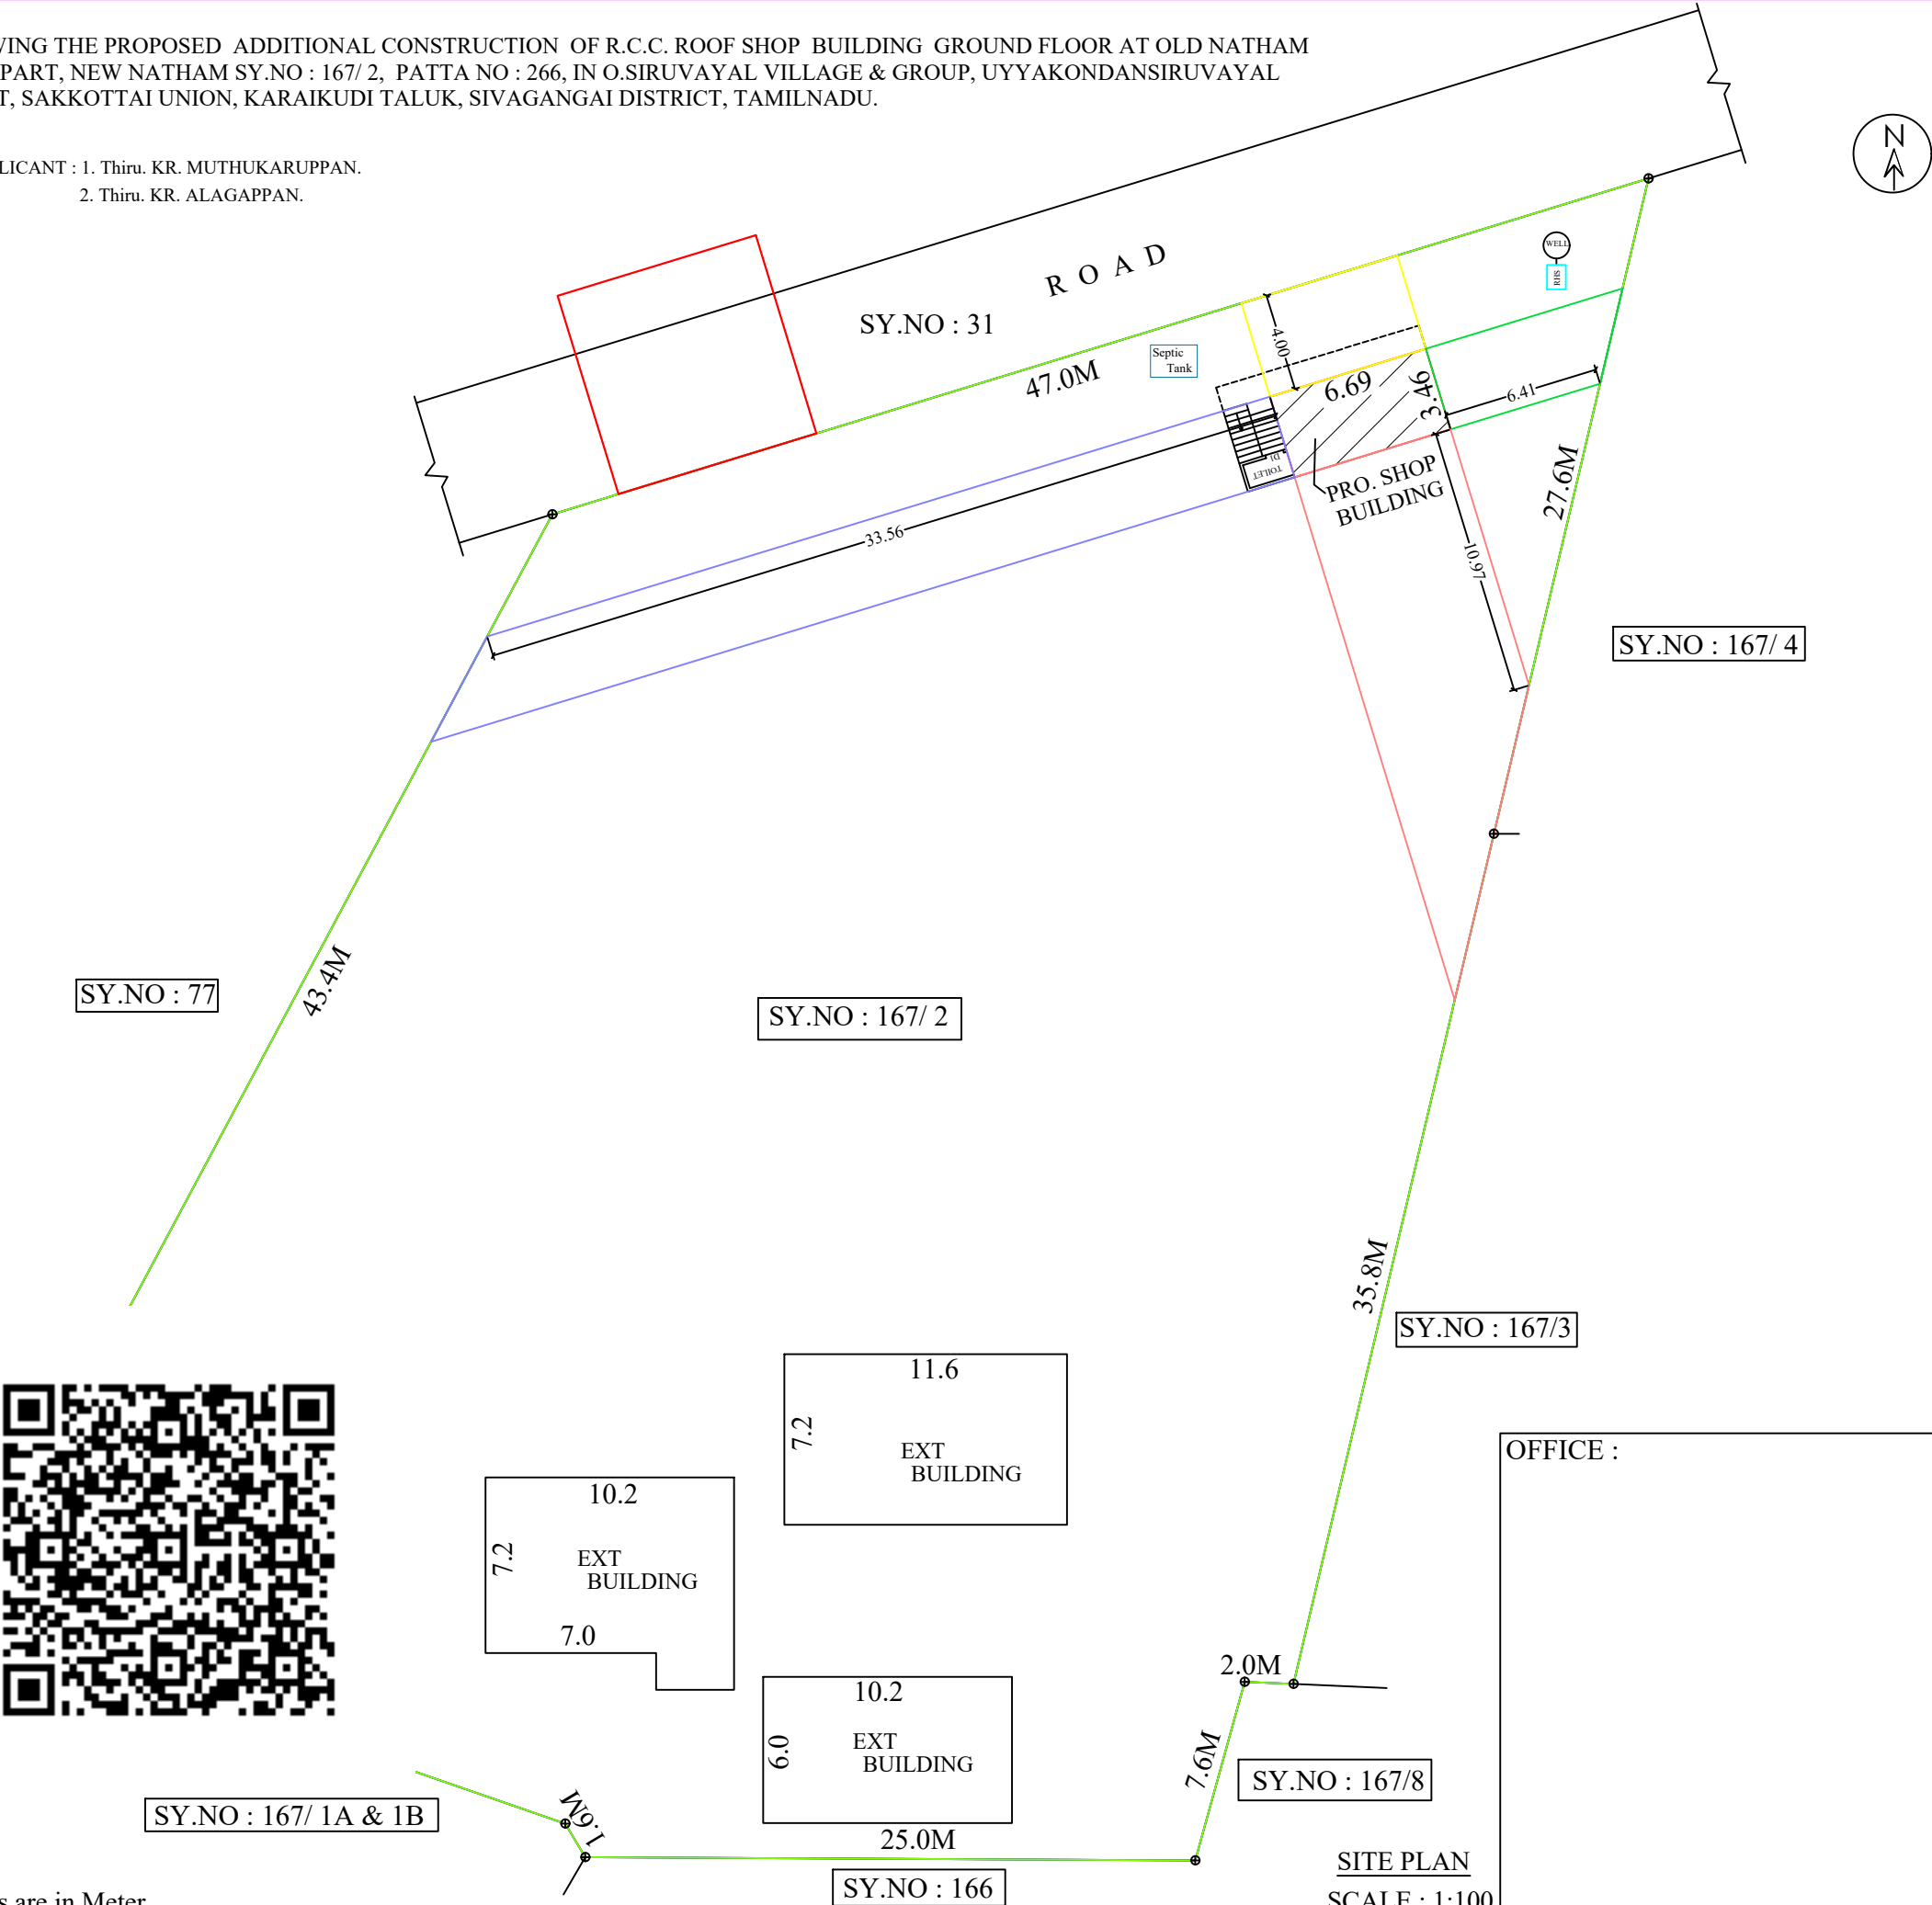

All Dimensions are in Meter

NO:	G.F		F.F		SIZE	
	NOS		NOS		WIDTH	HEIGHT
JOINARY DETAILS	2	-			2.44	2.44
RS-ROLLING SHUTTER	2	-			0.76	2.13
D1-DOOR	2	-			0.76	0.15
V- VENTILATOR	2	-				
AREA DETAILS	SQ.FT		SQ.M			
TOTAL SITE EXTENT	30126.00		2799.82			
PRO. G.F SHOP AREA	249.08		23.15			
TOTAL BUILDUP AREA	249.08		23.15			
OPEN SPACE AREA	29876.92		2776.66			
PLOT COVERAGE			0.82%			

FSI CALCULATION:

$$\frac{\text{TOTAL PLINTH AREA}}{\text{PLOT AREA}} = \frac{23.15}{2799.82} = 0.0082$$

PARKING CALCULATION:

$$\frac{\text{NO.OF CAR \& BIKE POCKETS PROVIDED}}{\text{TOTAL FLOOR AREA}} = \frac{23.15}{75 \text{ SQ.MT}} = \frac{23.15}{75} = 0.305 \approx 1$$

PARKING PROVIDED:

NO.OF CAR POCKETS : 1
NO.OF BIKE POCKETS : 2

- NOTE:
- WASTE WATER WILL BE USED FOR GARDEN PURPOSE.
 - RAIN WATER HARVESTING SYSTEM WILL BE PROVIDED.

COLOUR INDEX	
SITE BOUNDARIES	
PROPOSED BUILDING	
PROP.SEPIC TANK&BOREWELL	
RAIN WATER HARVESTING	
CAR PARKING	
8.5M - WIDE ROAD(NORTH SIDE)	

APPLICANT:

1. Thiru. KR. MUTHUKARUPPAN.

2. Thiru. KR. ALAGAPPAN.

ENGINEER:

Er. R. AMARNATH, B.Tech.,
Licensed Building Surveyor
PARAMOUNT PLANNERS & BUILDERS
No.5/83, Nakkeerar Street
Kandanoor Road, Karaikudi - 630 001
Cell:90034 92497