









PLAN SHOWING THE PROPOSED CONSTRUCTION OF R.C.C ROOF BUILDING IN S.NO:194/14B,

PATTA NO:56,THAMARAKKI SOUTH VILLAGE&THAMARAKKI SOUTH GROUP

THAMARAKKI SOUTH PANCHAYAT,SIVAGANGAI TALUK& DISTRICT.

SCALE : 1:100 (ALL DIMENSIONS ARE IN METRE).

NAME OF THE OWNER : Mrs.SARAVANAKUMARI .

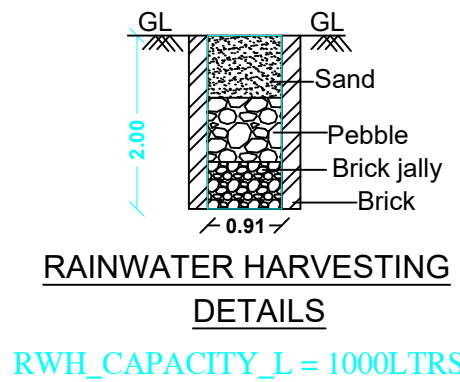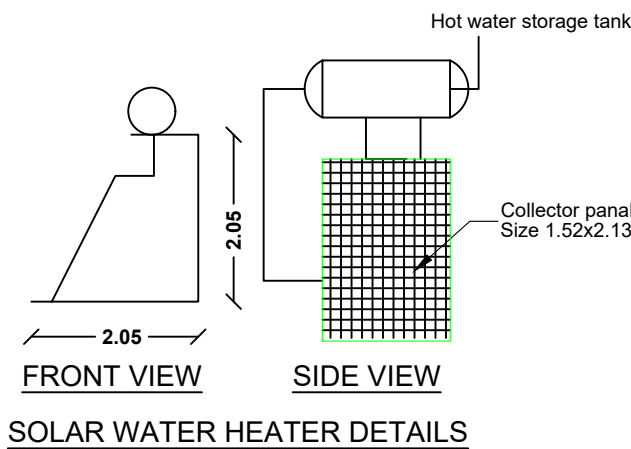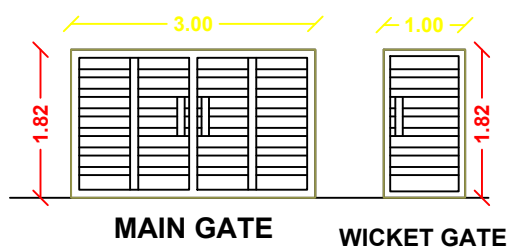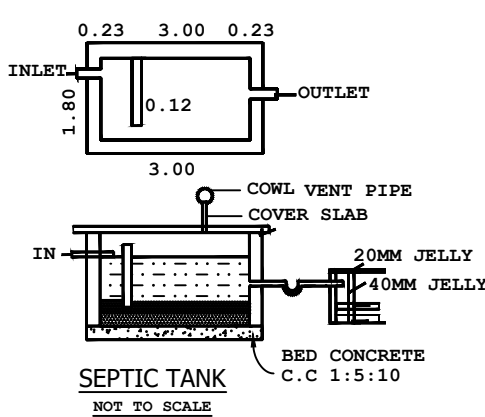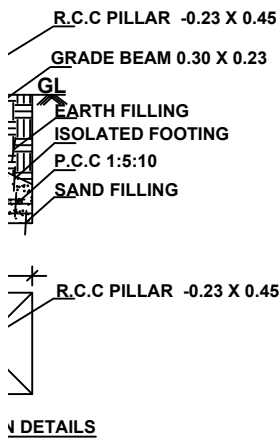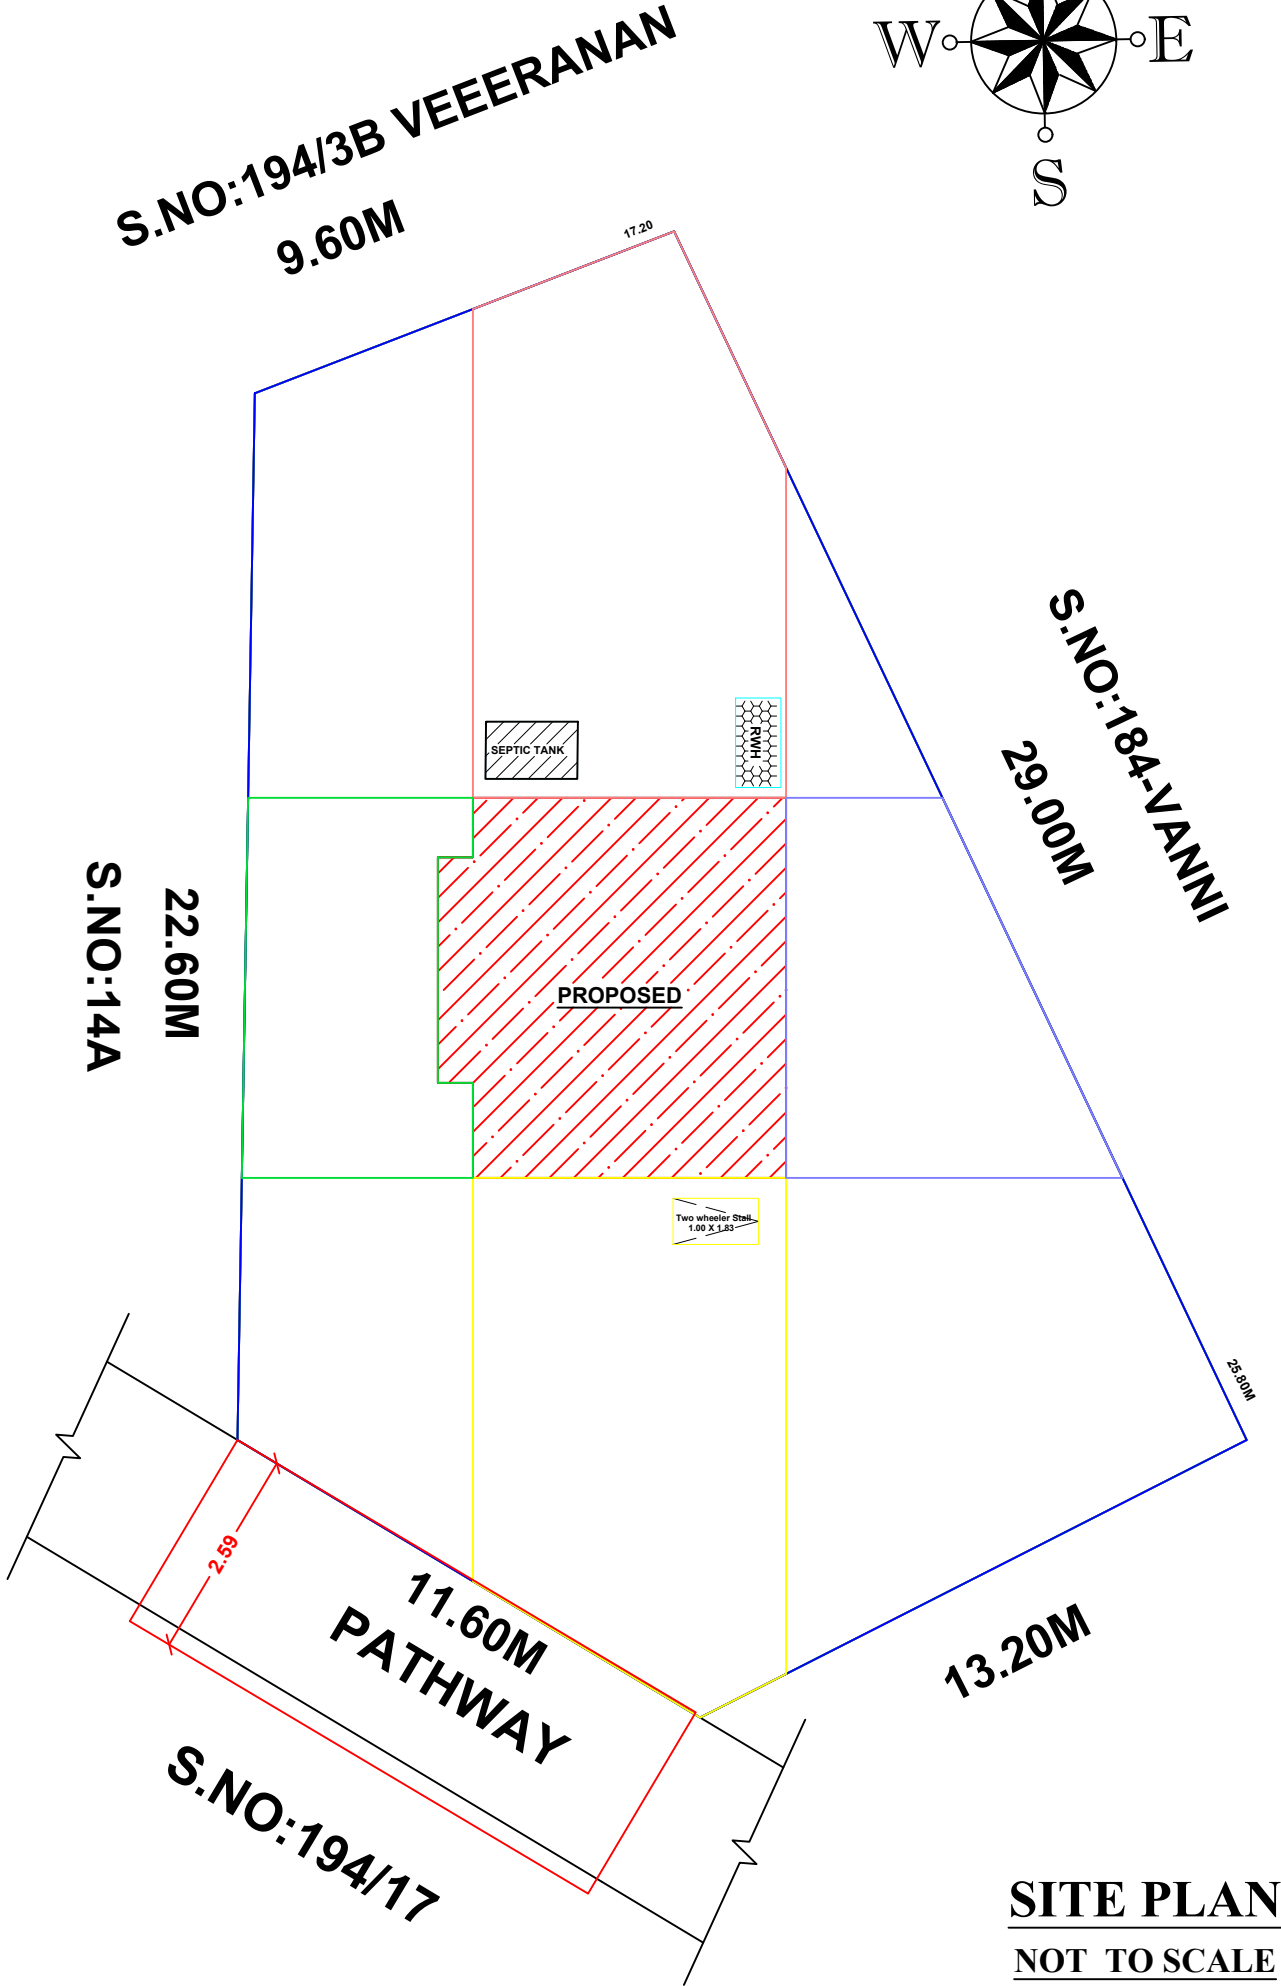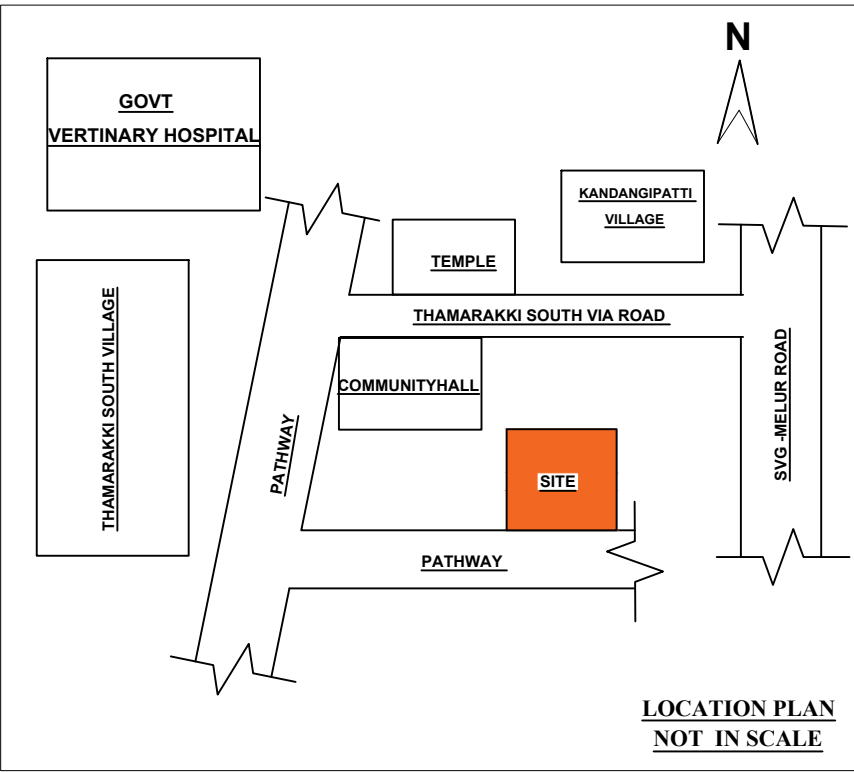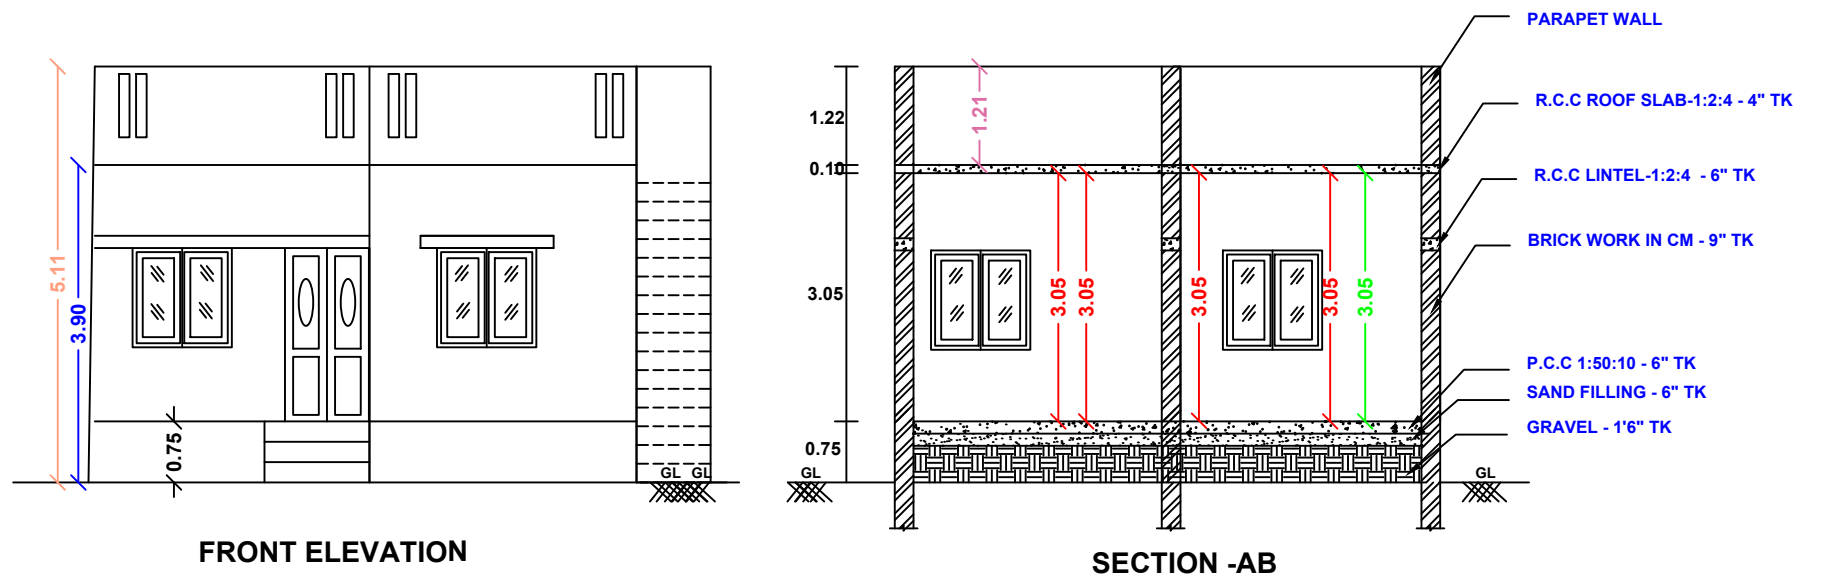

COLOR INDEX

PROPOSED BUILDING	
PROPOSED SITE	
SOLAR PANEL	
RAIN WATER HARVESTING	

CASE TYPE	: NEW PROPOSAL
PLOT USE	: RESIDENTIAL
DWELLING UNITS	: 1 UNIT
AREA OF THE PLOT	: 11.11 CENTS
SCHEME/AREA:SITE SUBDIVISION LAND	
FSI=TOTAL FLOOR AREA	59.00
PLOT AREA	450.00
	= 0.13
NO OF TWO WHEELER PARKING:	1 NOS

JOINERY DETAILS	METRE
MD - CW DOOR	1.10 X 2.10
D - CW DOOR	0.90 X 2.10
W - CW WINDOW	1.22 X 1.22
V - VENTILATOR	0.90 X 0.60

AREA DETAILS	SFT	SQM
SITE AREA (As per doc)	4844.00	450.00
SITE AREA (As per patta)	4844.00	450.00
PRO BUILD GF	570.00	52.92
PORTICO	65.00	6.03
OPEN AREA	4208.72	391.00

APPLICANT :Mrs.SARAVANAKUMARI.

Mr.MP.SIVAGANESH
B.E(CIVIL),MBA,A.M.I.E,A.I.V.,
CHARTERED ENGINEER & APPROVED VALUER
ENGINEER GRADE-II (DTCP&SVG MUNICIPALITY)
REG NO:RE.II/SVG.23/24,REG NO:112/LS/2023/00008
OPP TO RDO OFFICE,NEAR LIC,SIVAGANGAI -630561
PH:8056696469,8610090089.
ENGINEER