
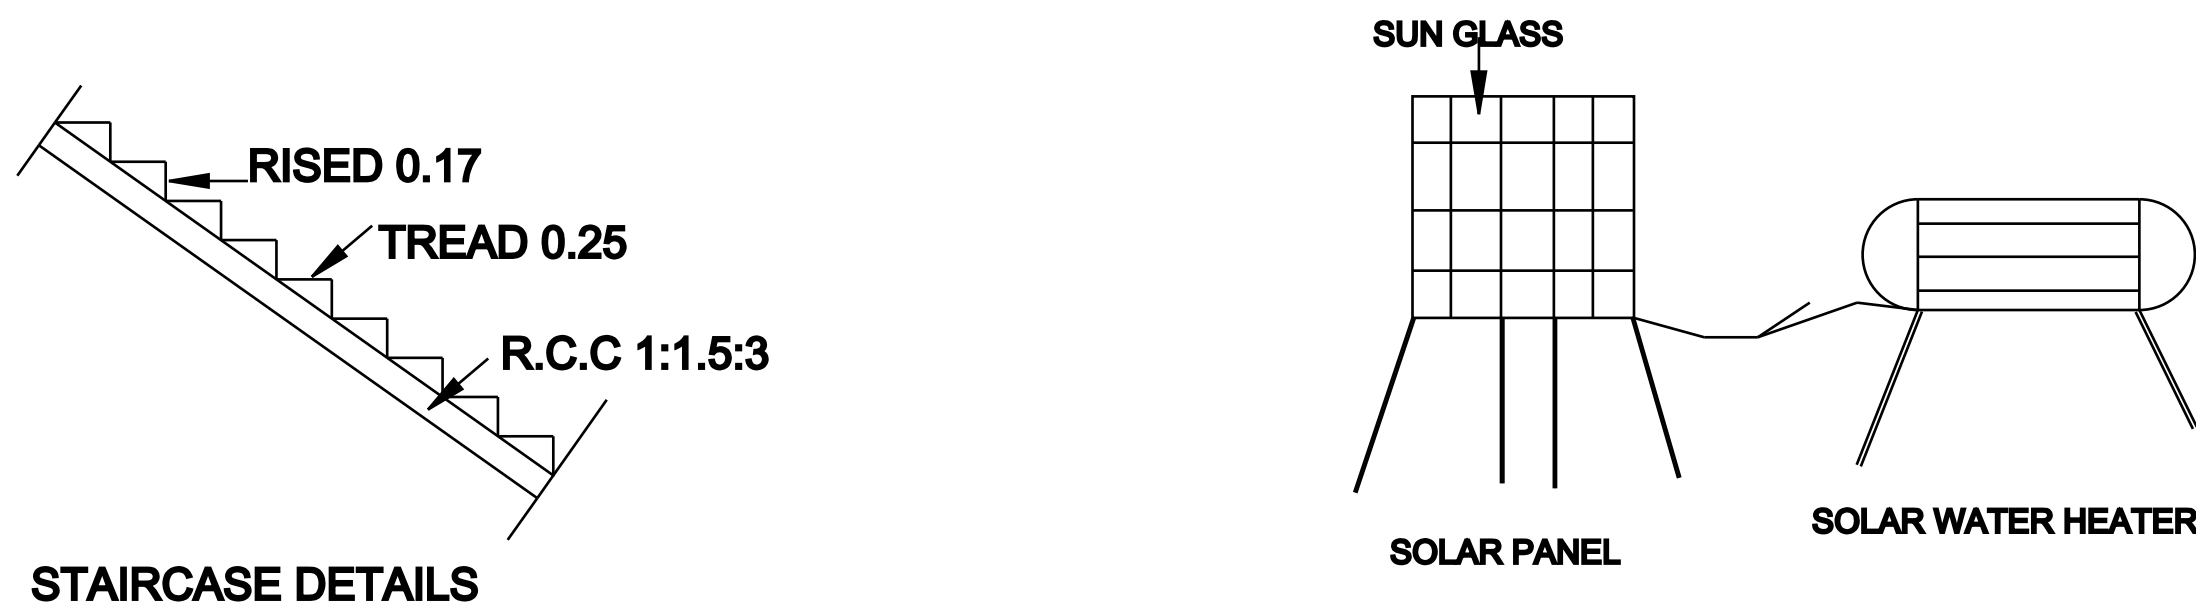






PLAN SHOWING THE PROPOSED CONSTRUCTION OF RESIDENTIAL HOUSE BUILDING AT OLD S.NO: 244/15PART , NEW S.NO : 322/8,
PATTA NO : 416, ARIYANDIPURAM VILLAGE, KARUNCHUTHI GROUP, ARIYANDIPURAM PANCHAYAT,
ILAYANGUDI TALUK - SIVAGANGAI DISTRICT.

ALL DIMENSIONS ARE IN METER

APPLICANT / OWNER NAME : Mr. M.SABARISH

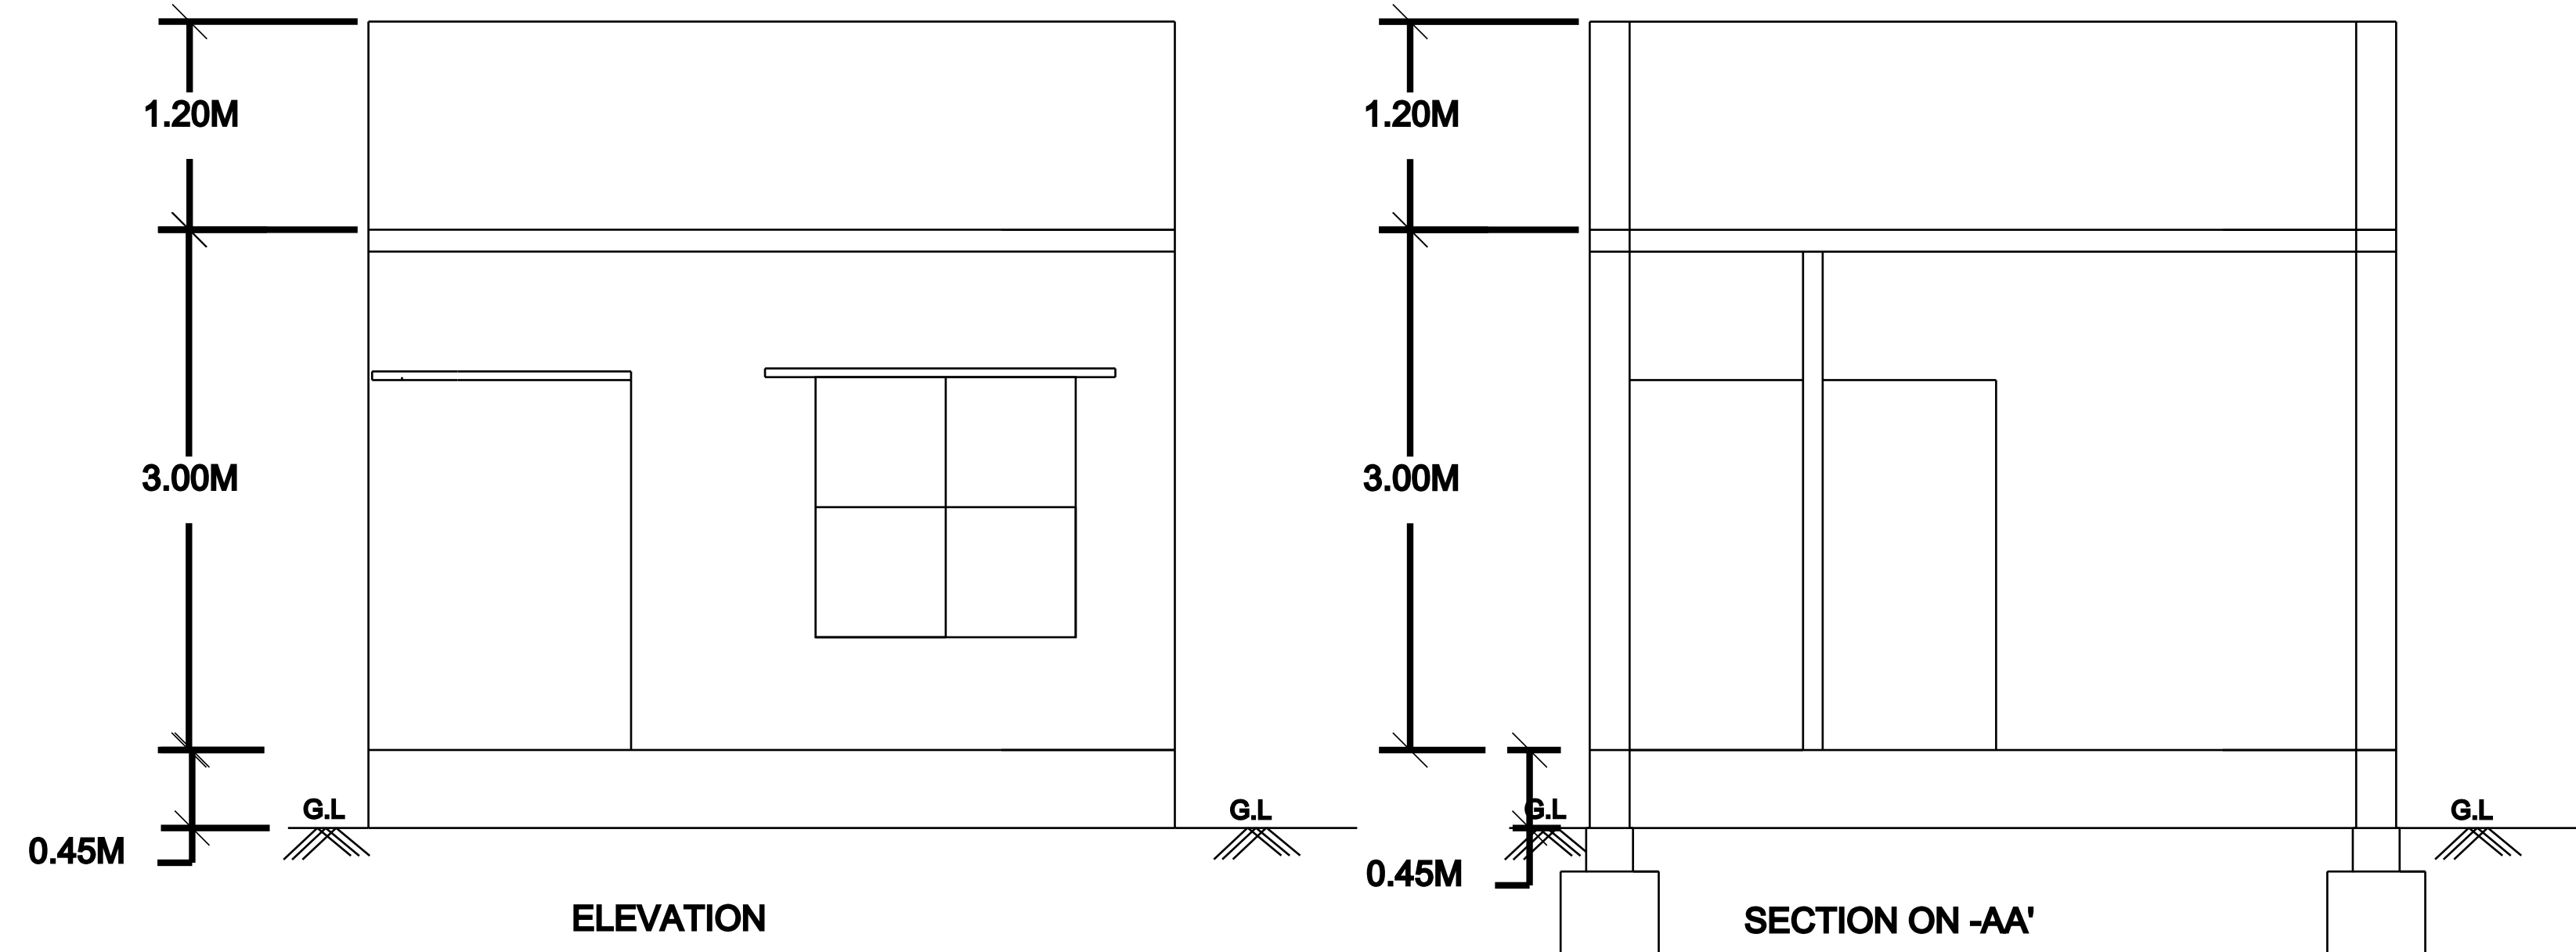

SITE PLAN :

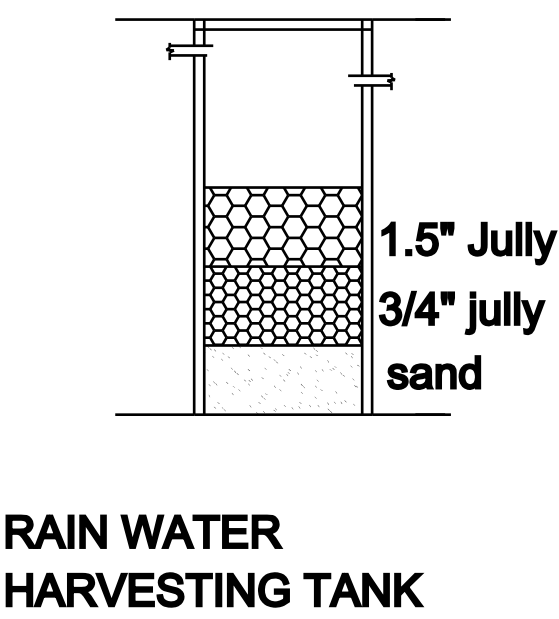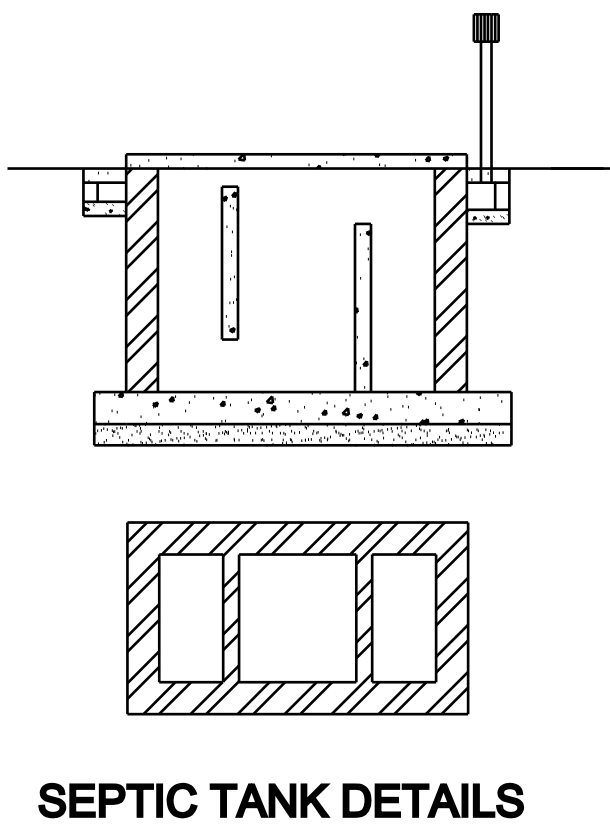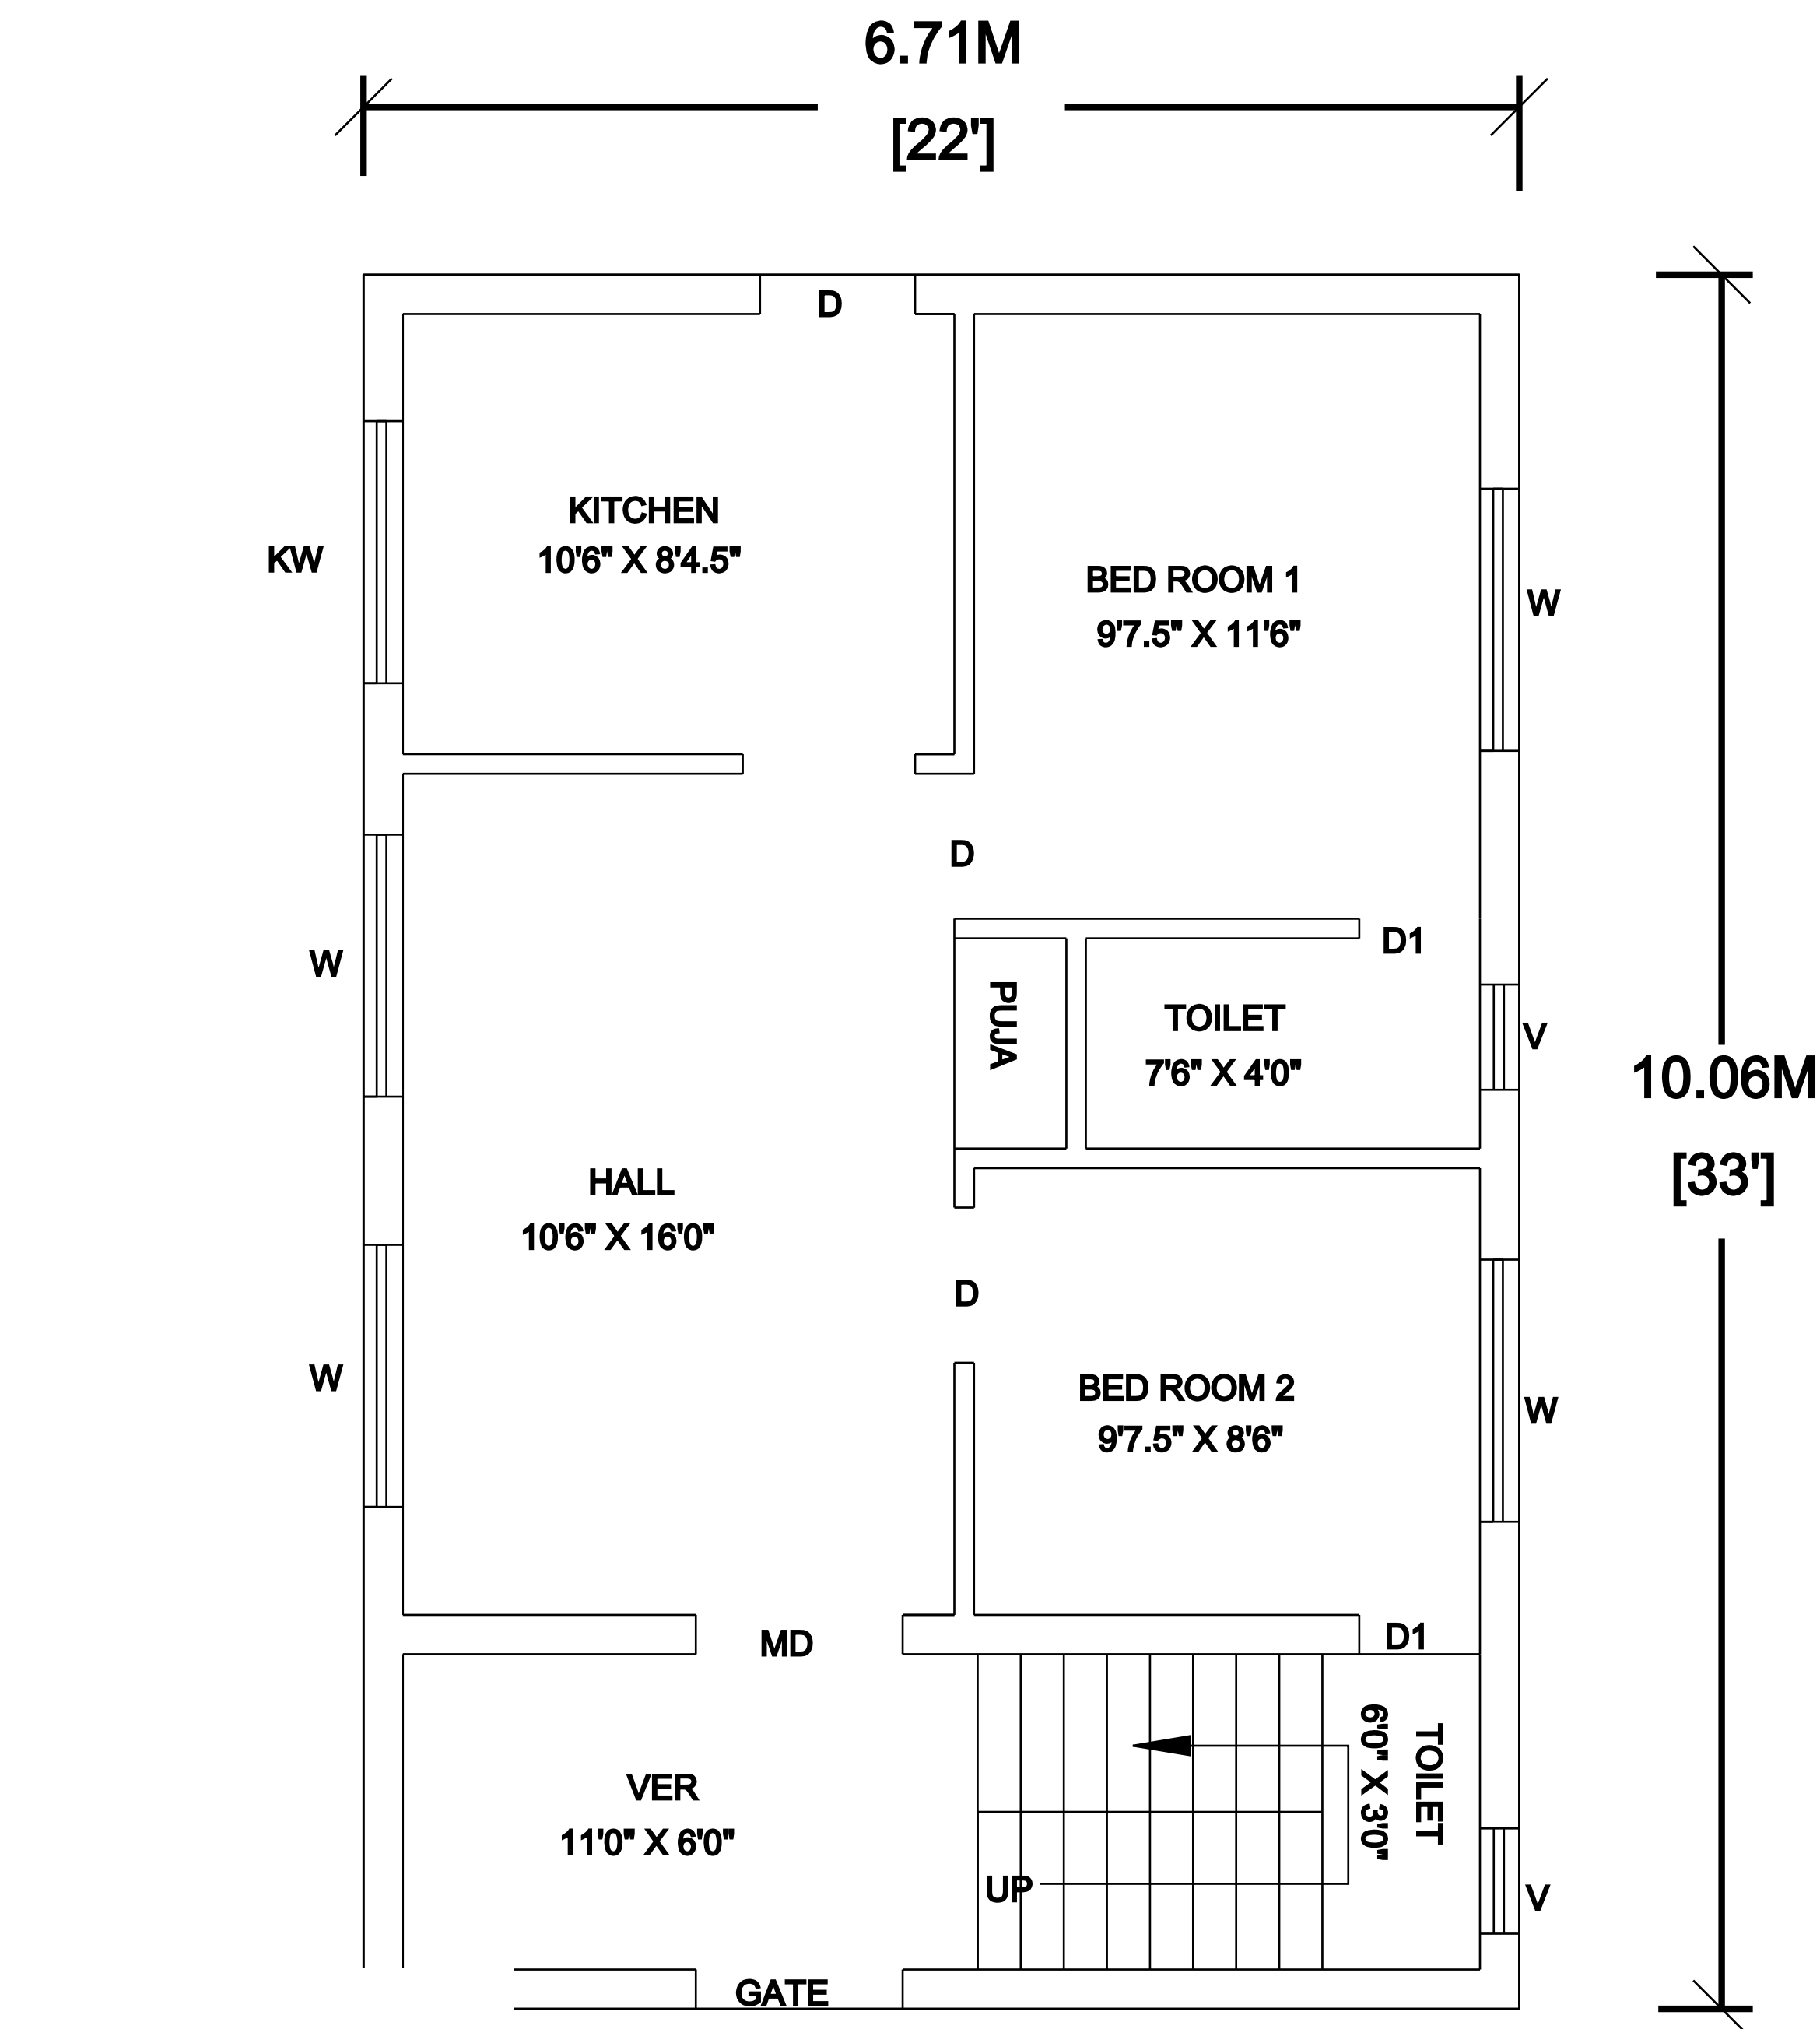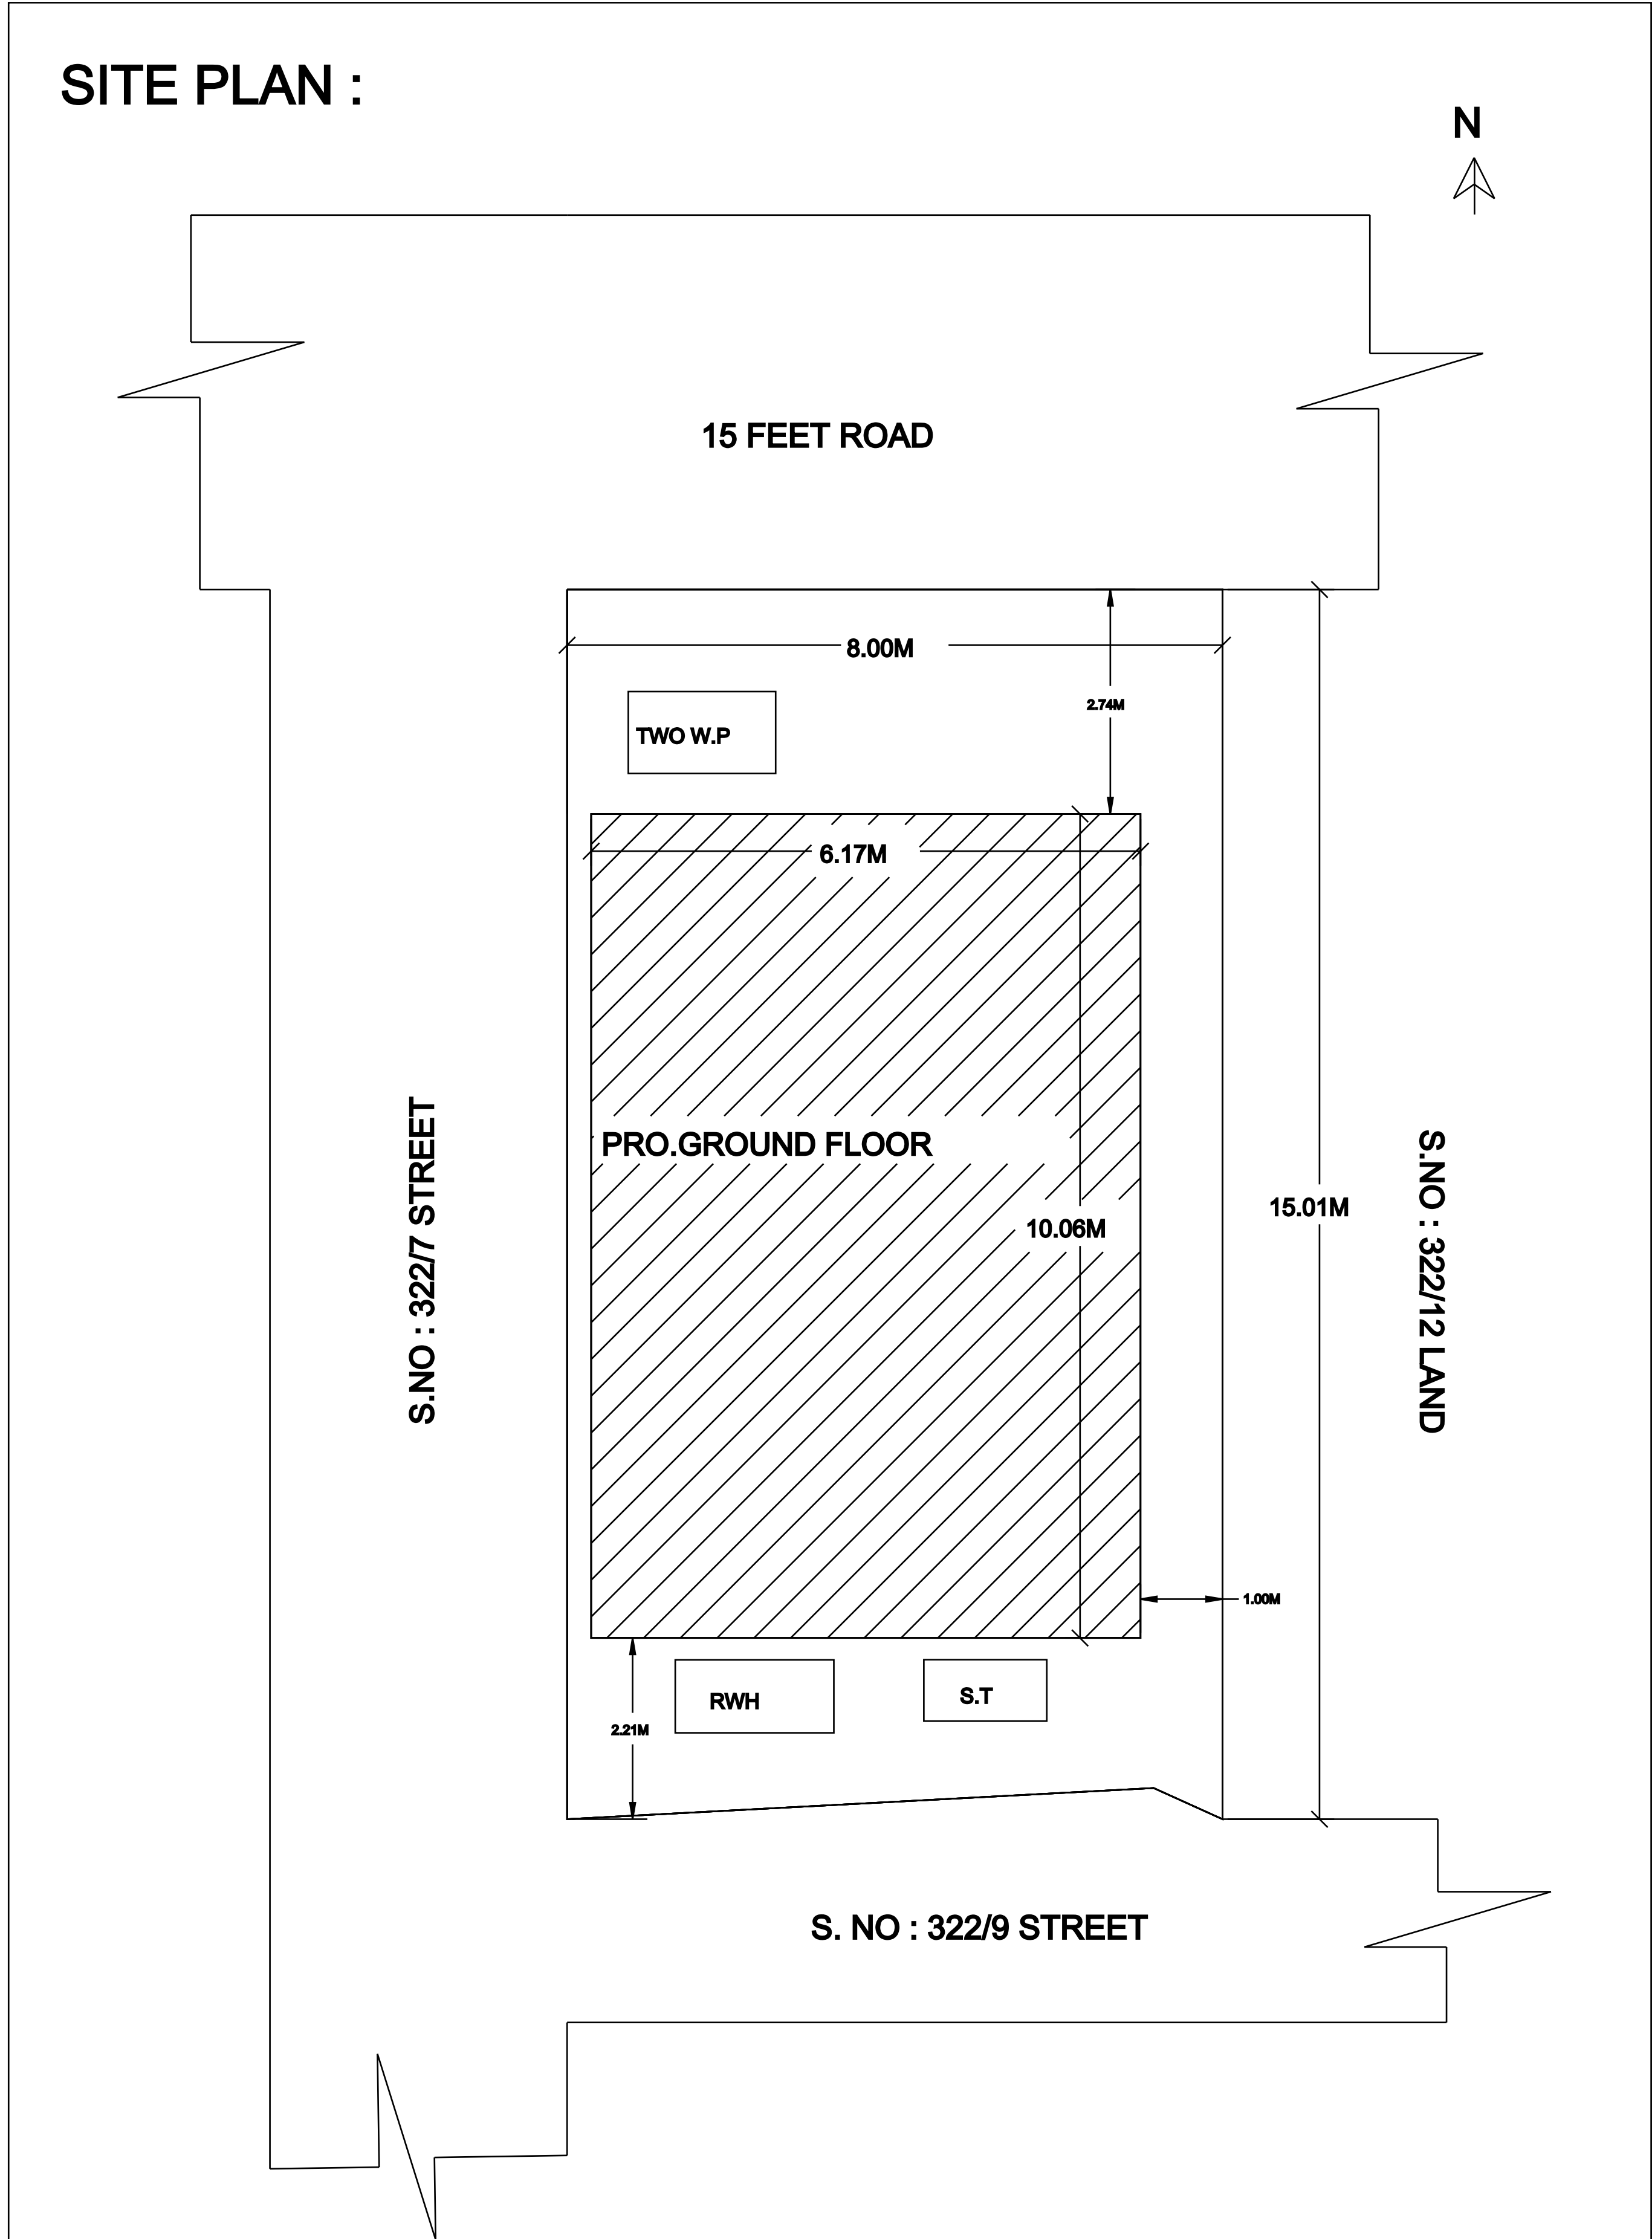

GROUND FLOOR PLAN

AREA STATEMENT

DESCRIPTION	SQ.FT	SQ.M
SITE EXTENT	1277.00	118.63
PRO.GROUND FLOOR	726.00	67.45
PRO.FIRST FLOOR	-----	-----
OPEN SPACE	551.00	51.18

TOTAL = 67.45 SQ.M

SCHEDULE OF JOINERIES

TYPE	DESCRIPTION	SIZE
MD	MAIN DOOR	1.00X2.13
D1	DOOR	0.91X2.13
D2	DOOR	0.76X2.13
W	WINDOW	1.52X1.52
KW	KITCHEN WINDOW	1.52X0.91
V	VENTILATOR	0.91X0.61

APPLICANT / OWNER SIGNATURE

M. Sabarish

M.SABARISH

REGISTERED ENGINEER

Er.U.KANNAN B.E. (Civil),
(Licenced Engineer)
M.S.K. BUILDERS,
Near Bus Stand,
Ilayangudi - 630702
PH : 8825590826

DRAFTED @ ER. U.KANNAN B.E (CIVIL).,
REGISTERED ENGINEER,
ILAYANGUDI ,
CALL : 8825590826