
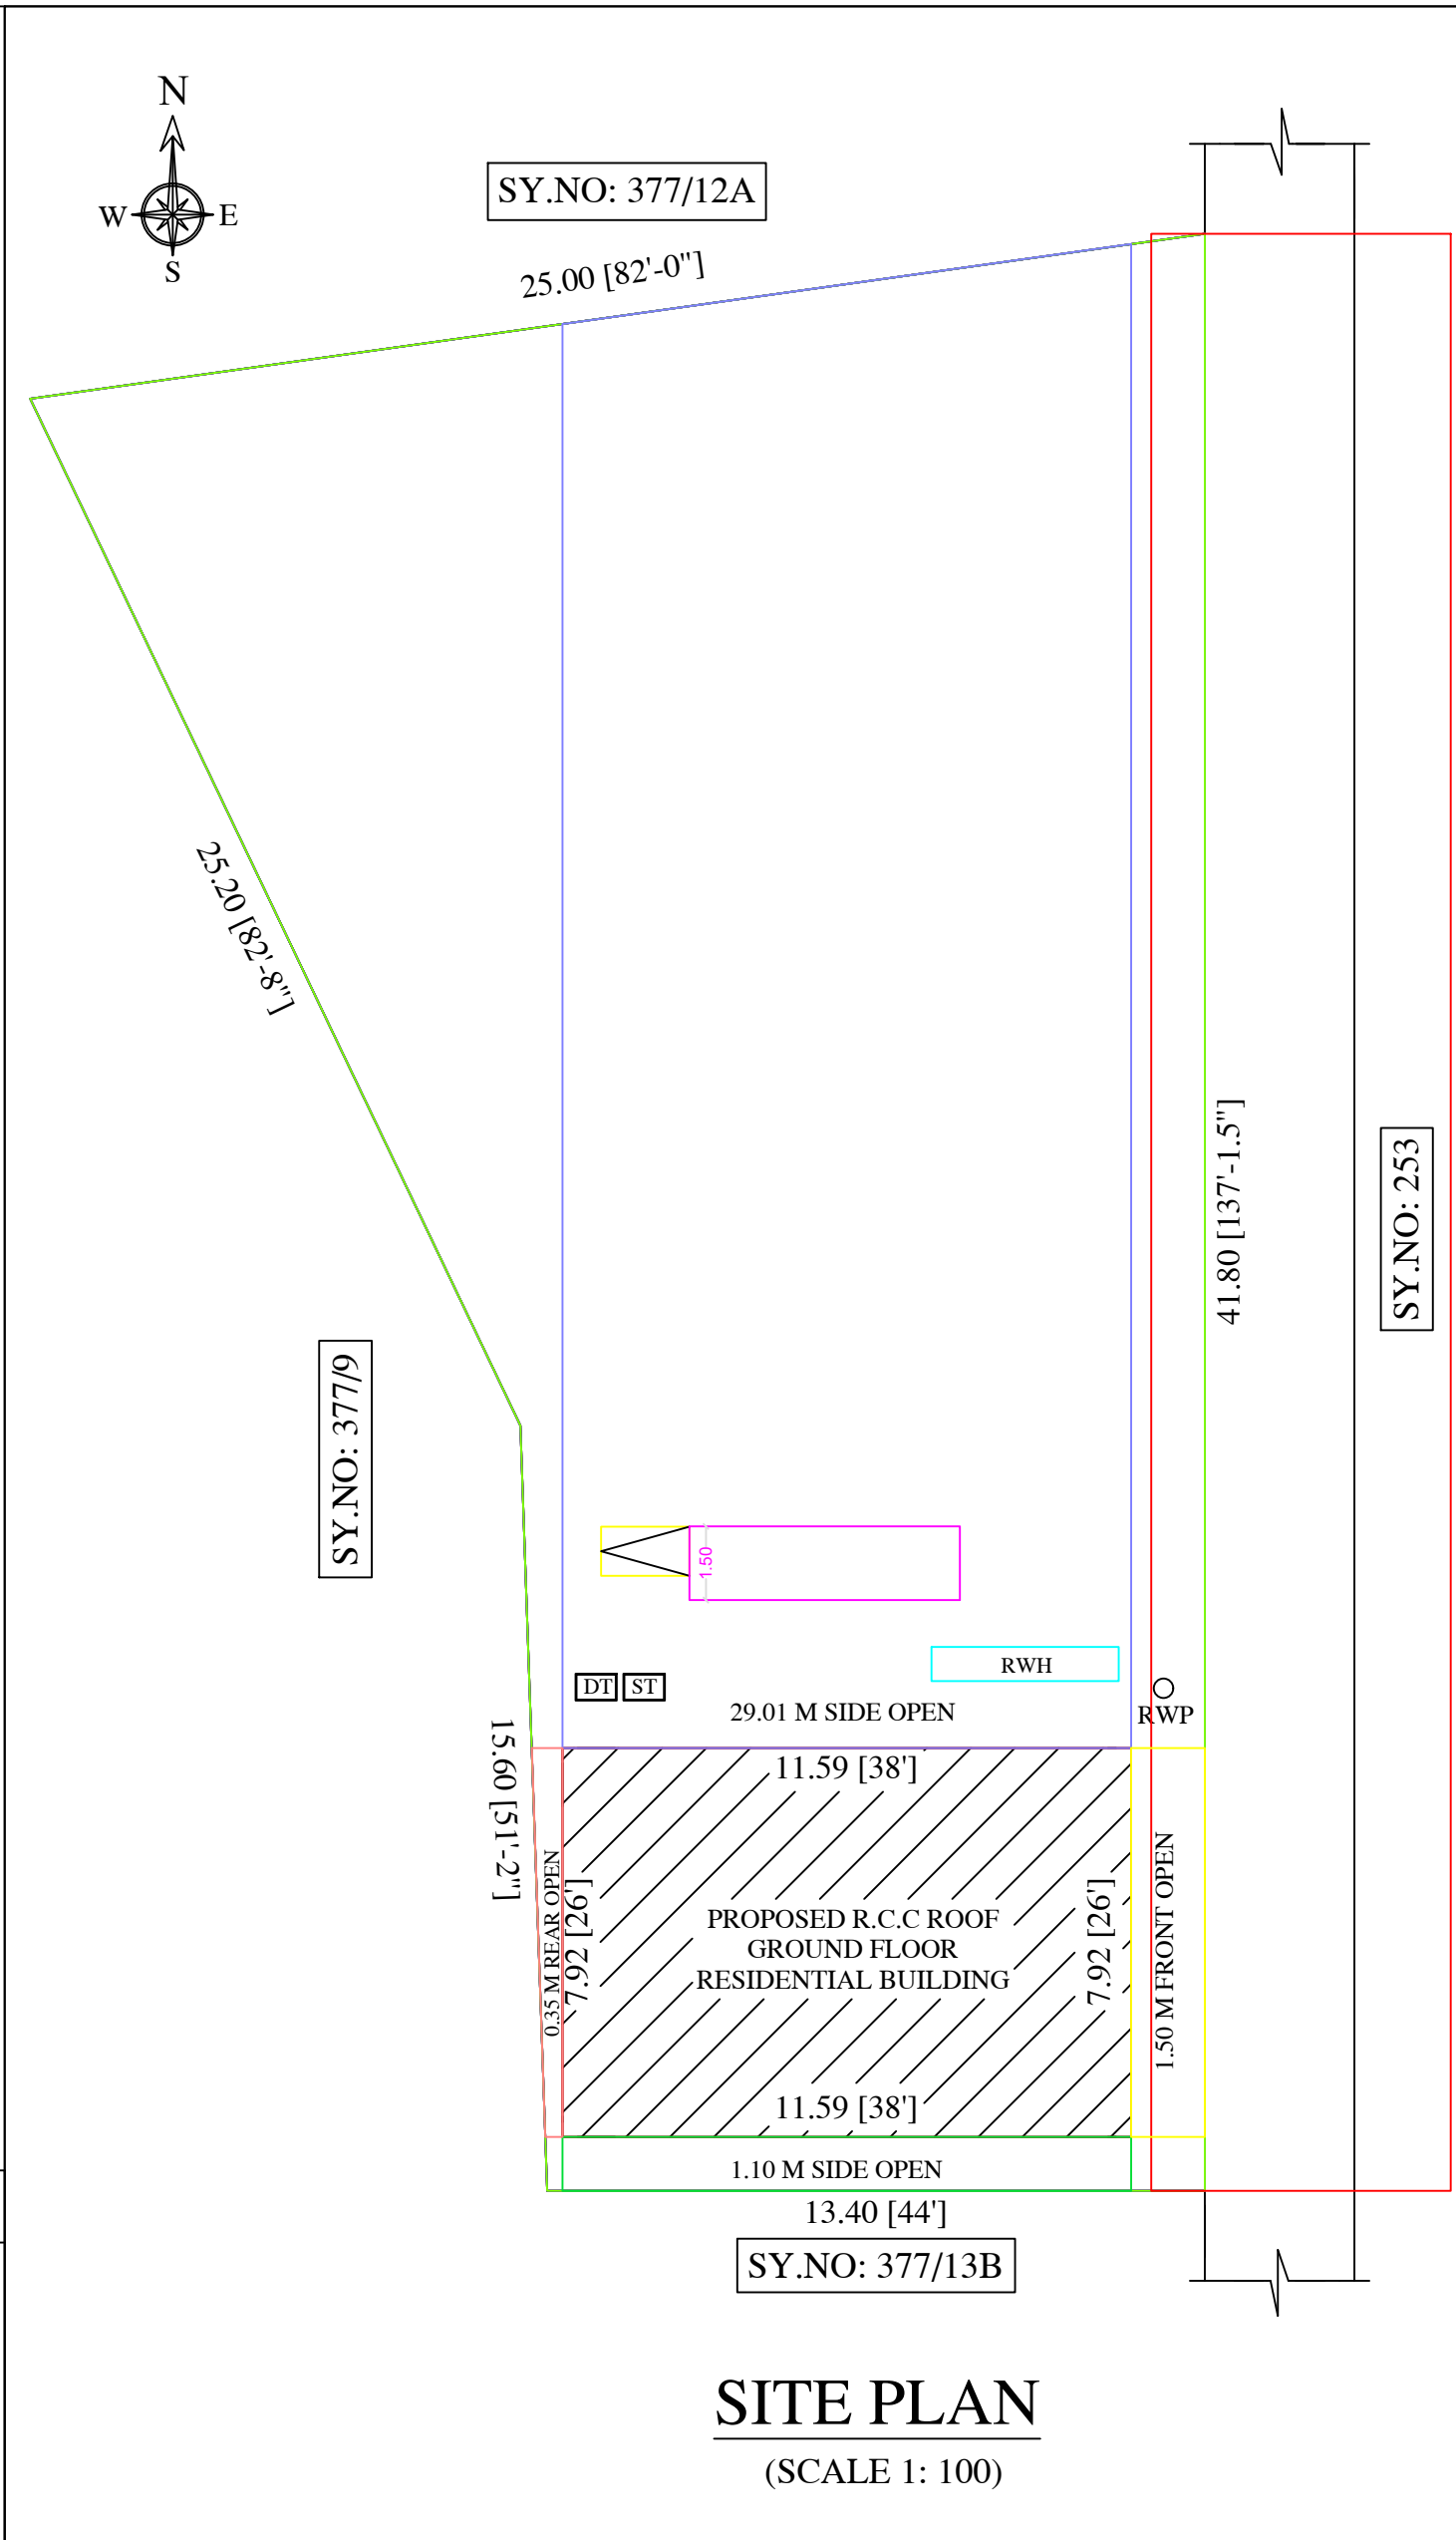


PLAN SHOWING THE PROPOSED CONSTRUCTION OF R.C.C ROOF GROUND FLOOR RESIDENTIAL BUILDING AT SY.NO: 377/12B, OLD PATTA NO: 2337, NEW PATTA NO: 5255, IN SIRUGAPATTI VILLAGE AND PANCHAYAT, PAANANVAYAL GROUP, SAKKOTTAI UNION, KARAIKUDI TALUK, SIVAGANGAI DISTRICT.

APPLICANT :- Mr. M. BALASUBRAMANIAN S/o Mr. MUTHAIAH

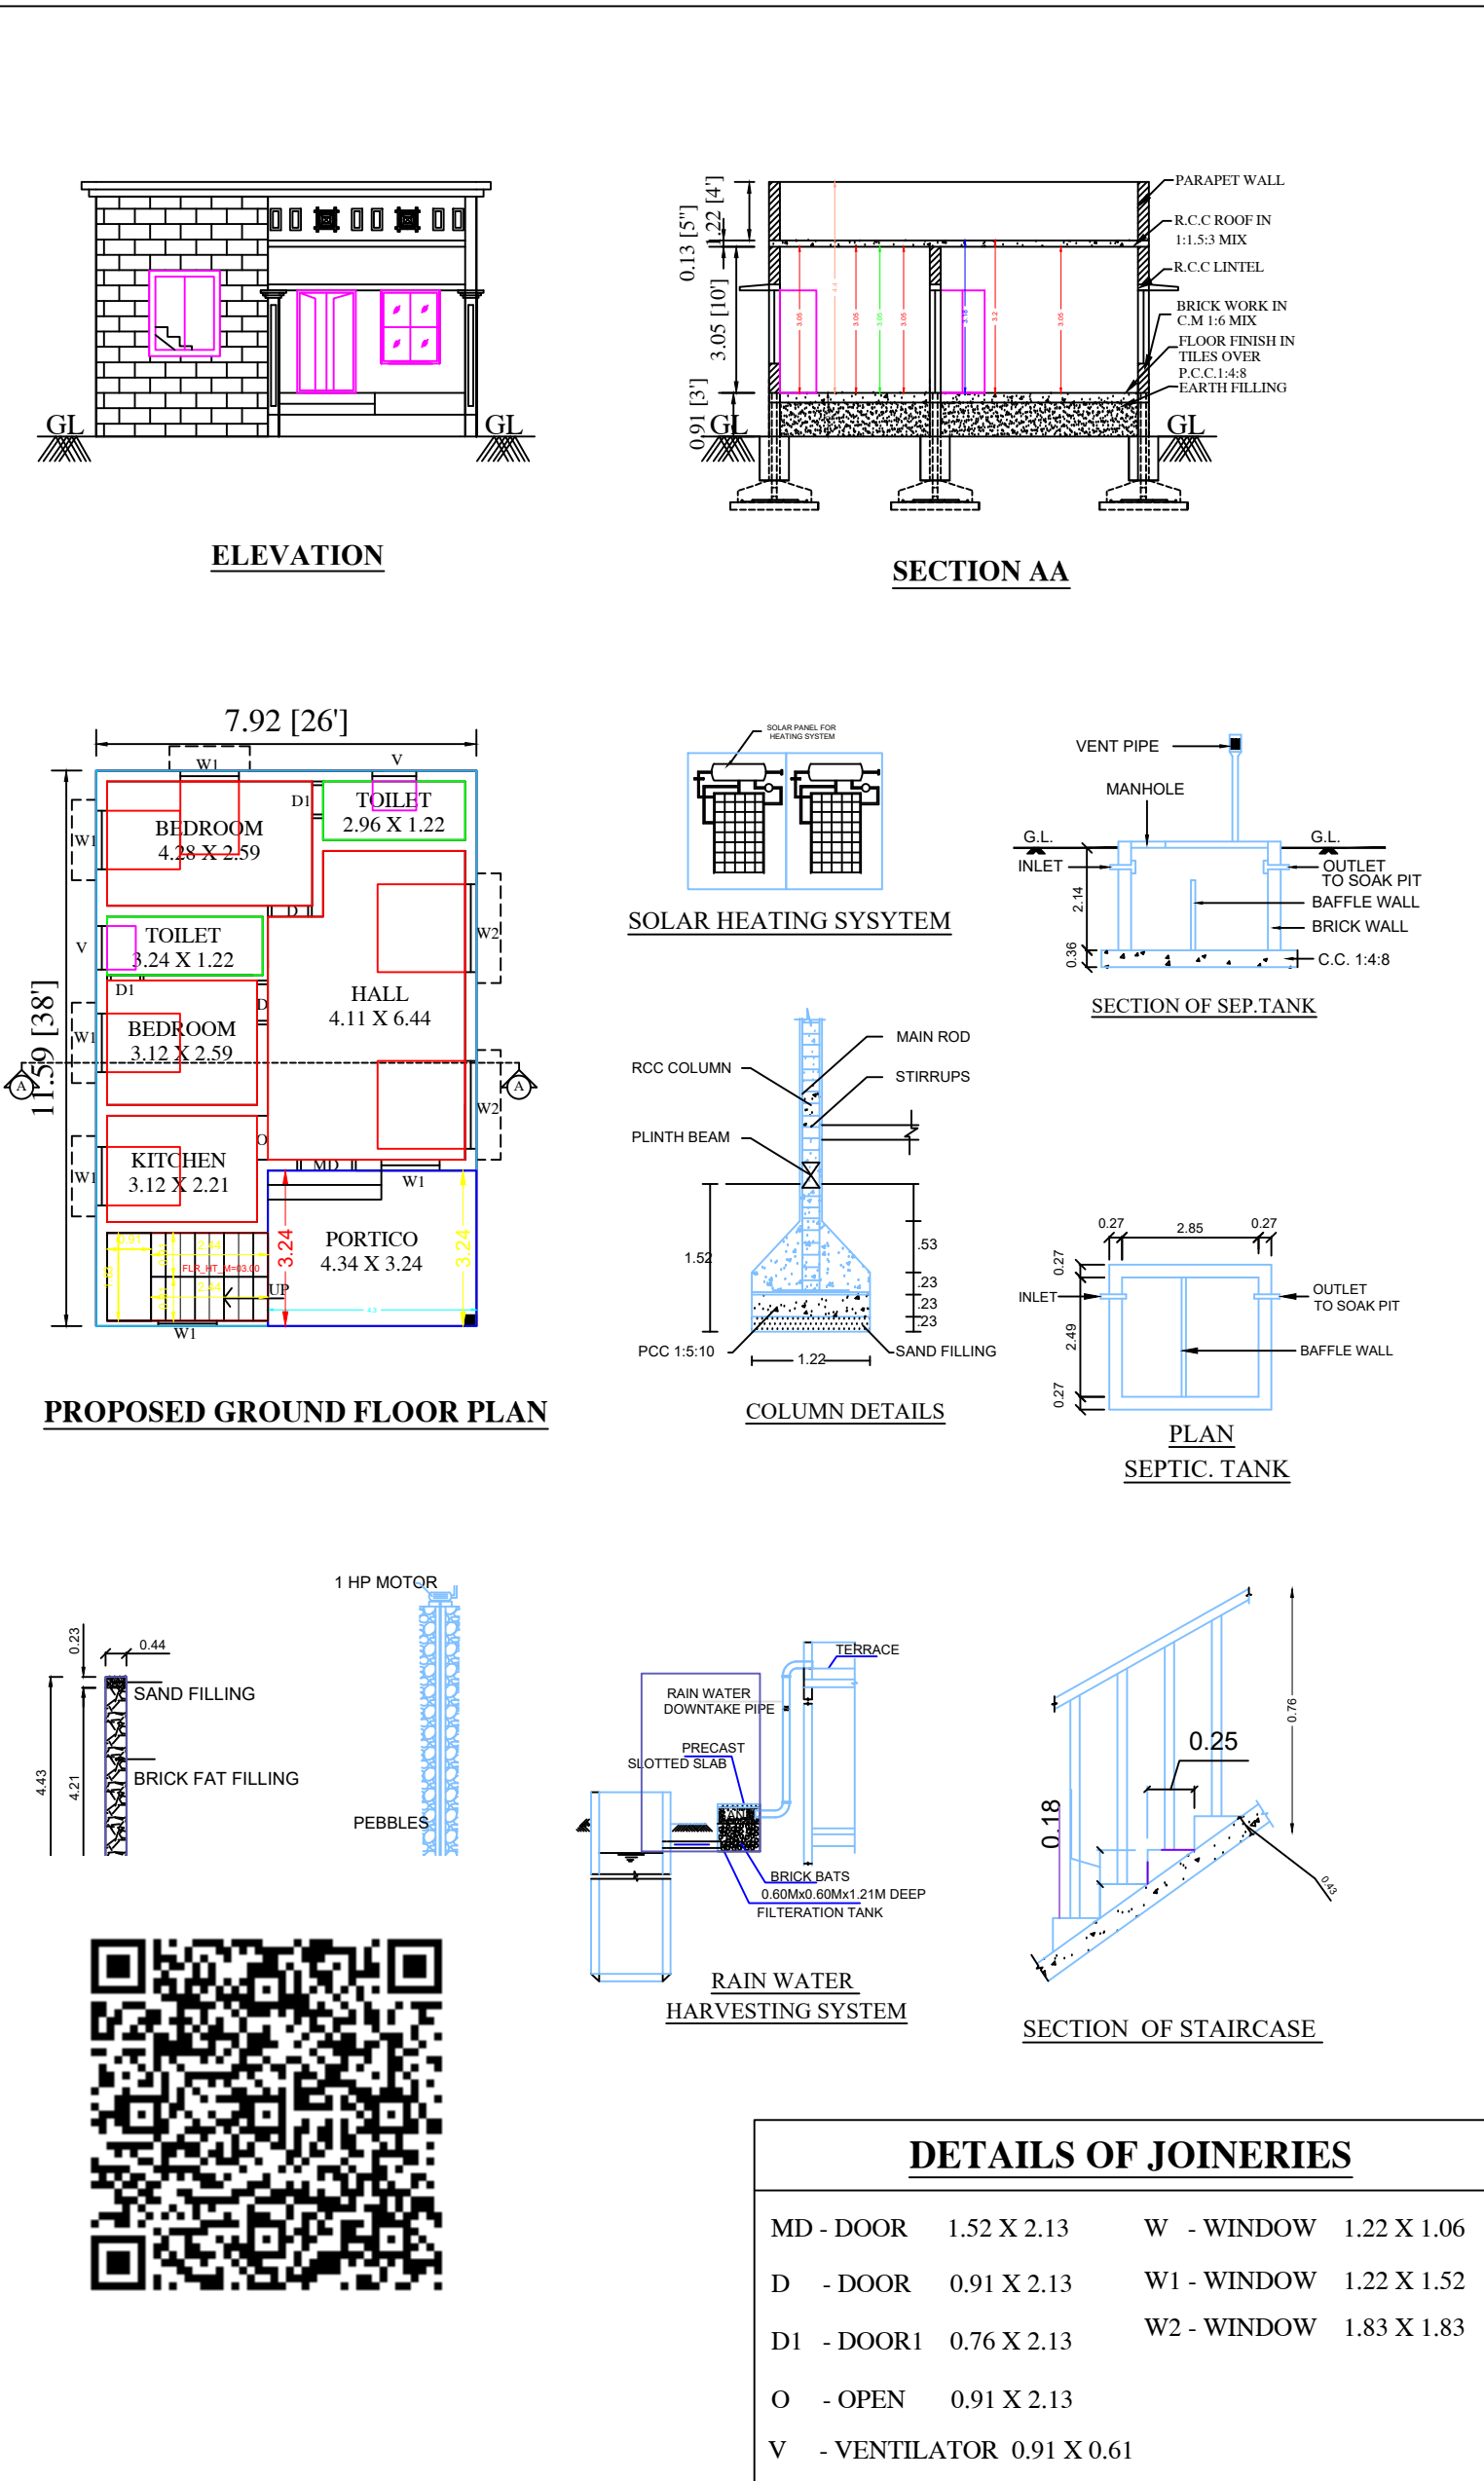

AREA DETAILS	SQ.M	SQ.FEET
AS PER DOCUMENT	647.50	6969.60
AS PER PATTA	647.50	6969.60
AS AT SITE	649.52	6991.38
PLINTH AREA		
PRO. GROUND FLOOR AREA	91.83	988.45
AREA OF OPEN SPACE	555.67	5981.18
PARKING	REQUIRED	PROVIDED
CARS SPACE	-	-
TWO WHEELER SPACE	1	1
FSI	0.14	
PLOT COVERAGE	1.41%	

APPLICANT:-

M. BALASUBRAMANIAN

REGISTERED ENGINEER:

Er. K. RENGADURAI, B.E.,
Licensed Building Surveyor
Consulting Engineer & Contractor
RKR CONSTRUCTIONS
No.1-3, Aavaas 1st Floor
Aarumuga Nagar, Karaikudi - 2
Cell : 8056303075

OFFICE USE: