
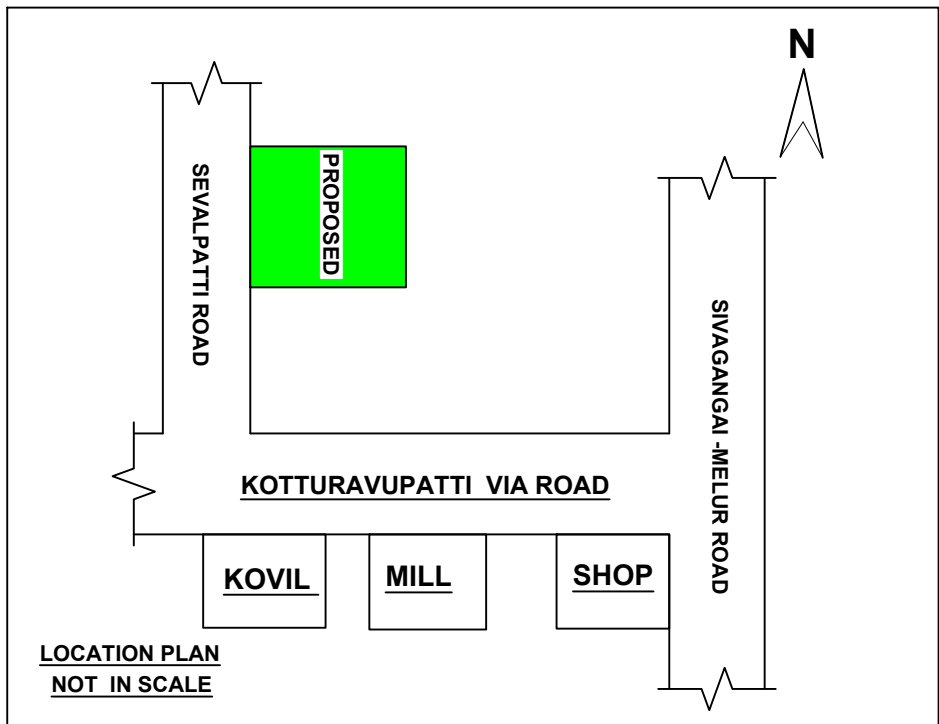
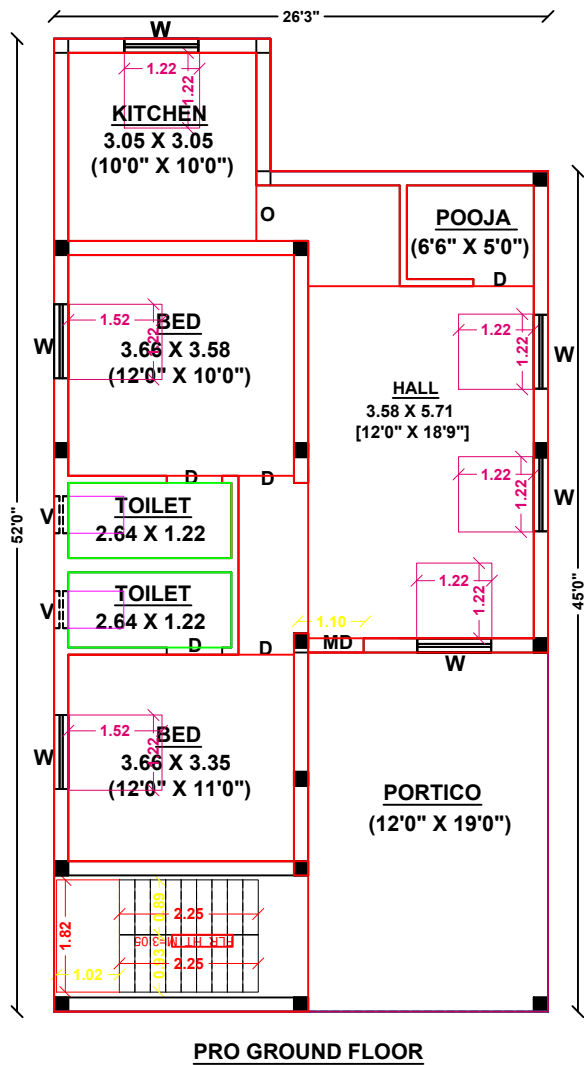


PLAN SHOWING THE PROPOSED CONSTRUCTION OF R.C.C BUILDING AT S.NO:10/11,



PATTA NO:1289,KOTTURAVUPATTI VILLAGE,KOTTURAVUPATTI GROUP,
KANDANGIPATTI PANCHAYAT,SIVAGANGAI TALUK, SIVAGANGAI DISTRICT.

SCALE : 1:100 (ALL DIMENSIONS ARE IN METRE).

APPLICANT NAME : Mrs.NITHYA.

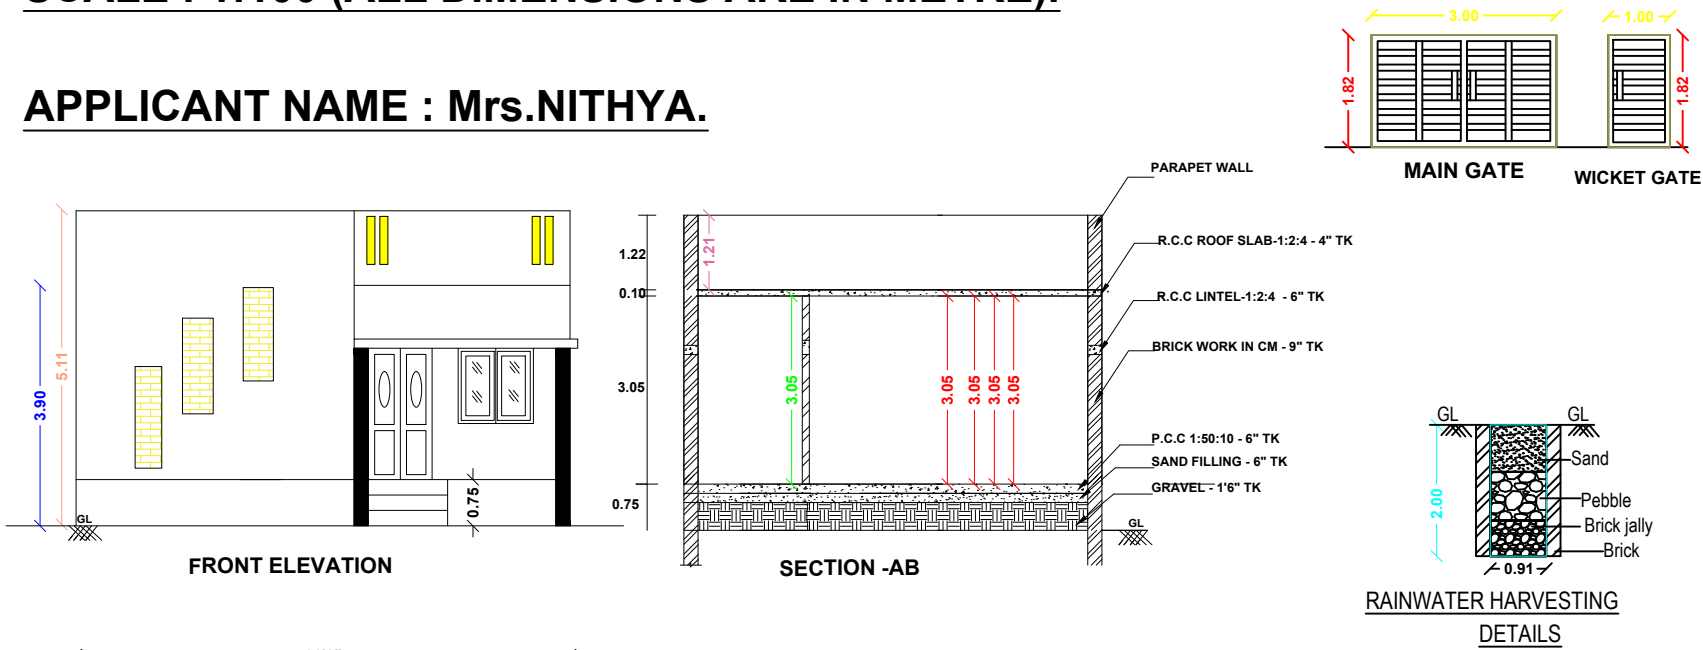

UR -0.23 X 0.45
JM 0.30 X 0.23
JNG
FOOTING
I
NG
UR -0.23 X 0.45

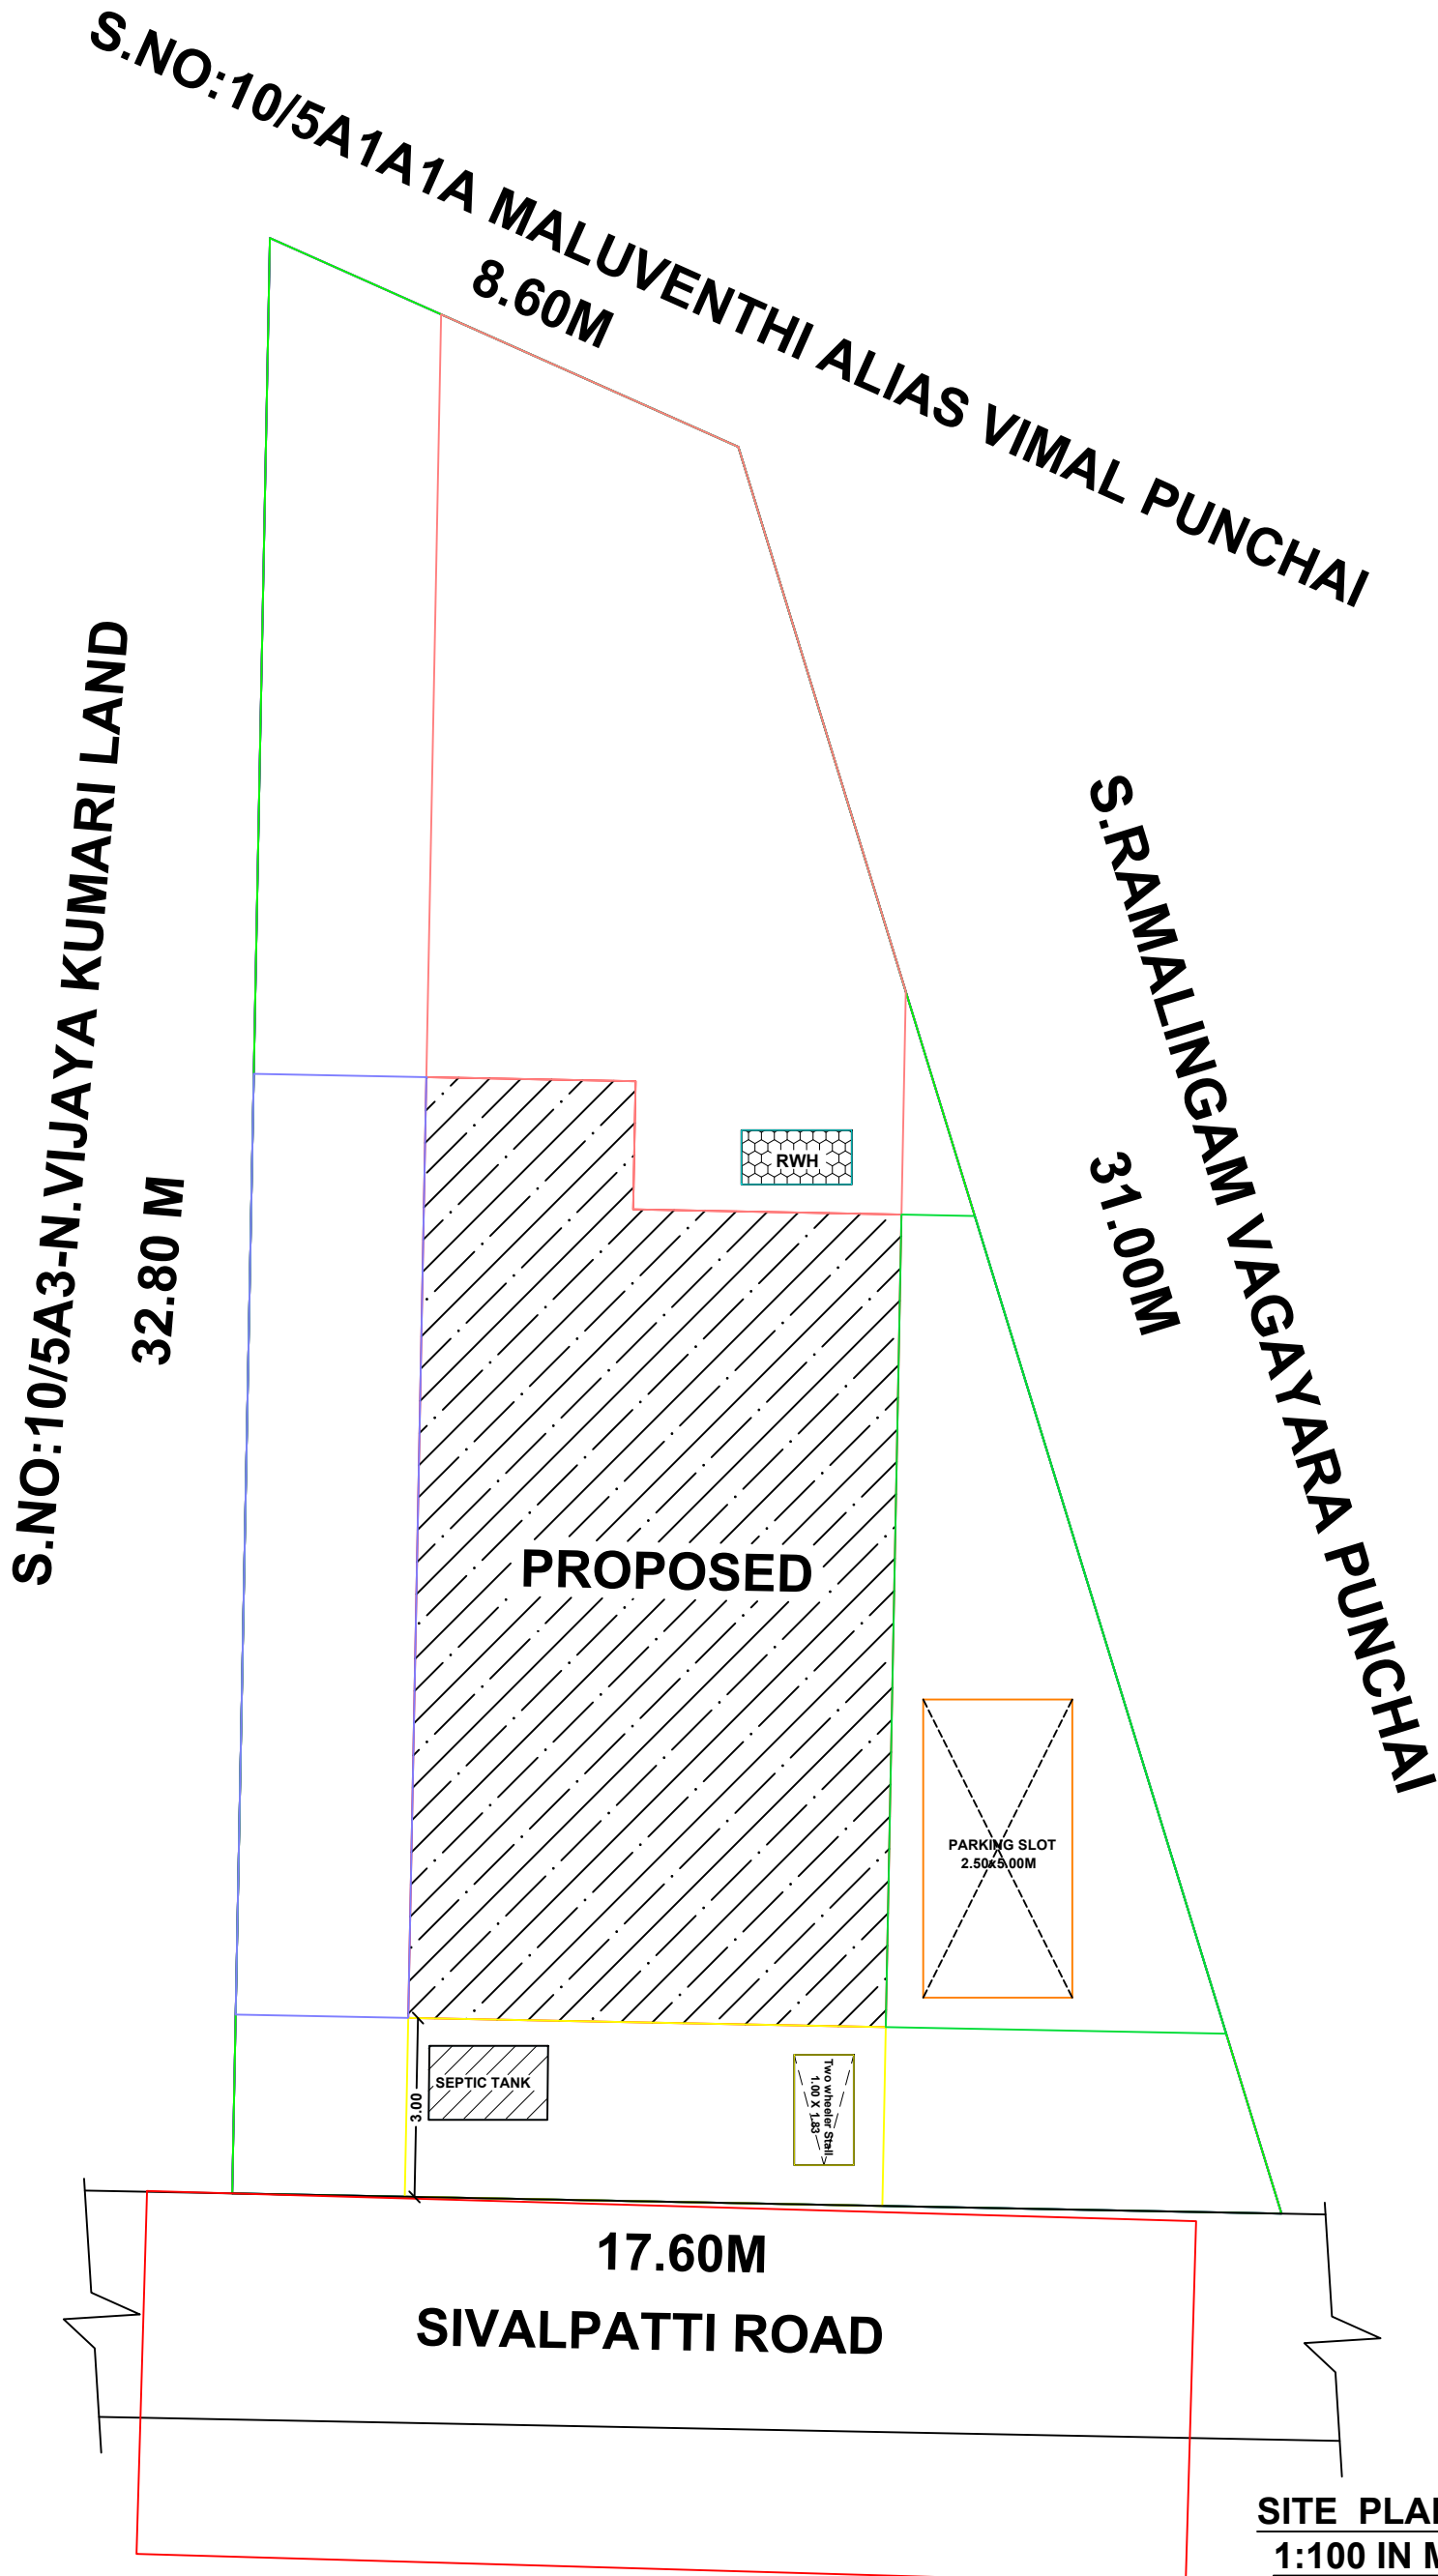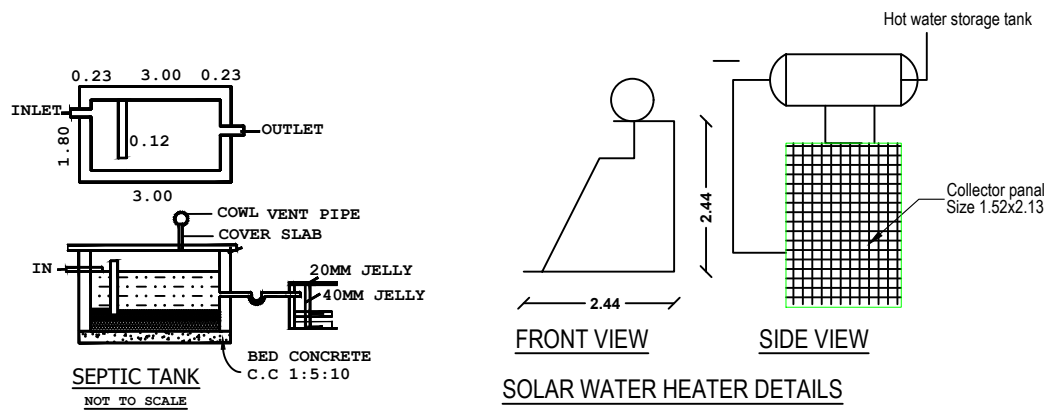

CASE TYPE : NEW PROPOSAL		
PLOT USE : RESIDENTIAL		
DWELLING UNITS : 1 UNIT		
AREA OF THE PLOT : 4360.00SFT		
AREA:SITE SUBDIVISION LAND		
FSI=TOTAL FLOOR AREA PLOT AREA 115.18 405.05 = 0.28		
JOINERY DETAILS	METRE	
MD - CW DOOR	1.10 X 2.10	
D - CW DOOR	0.90 X 2.10	
W - CW WINDOW	1.22 X 1.22	
V - VENTILATOR	0.90 X 0.60	
AREA DETAILS	SFT	SQM
SITE AREA (As per doc)	4360.00	405.05
SITE AREA (As per PATTA)	4305.00	400.00
PRO BUILD GF	1012.00	94.06
PORTICO	228.00	21.18
OPEN AREA	3120.00	289.85
APPLICANT : Mrs.NITHYA.		

Mr.MP.SIVAGANESH
B.E(CIVIL),MBA,A.M.I.E,A.I.V.,
CHARTERED ENGINEER & APPROVED VALUER
ENGINEER GRADE-II (DTCP&SVG MUNICIPALITY)
REG NO:RE.II/SVG.23/24,REG NO:112/LS/2023/00008
OPP TO RDO OFFICE,NEAR LIC,SIVAGANGAI -630561
PH:8056696469,8610090089.

ENGINEER