


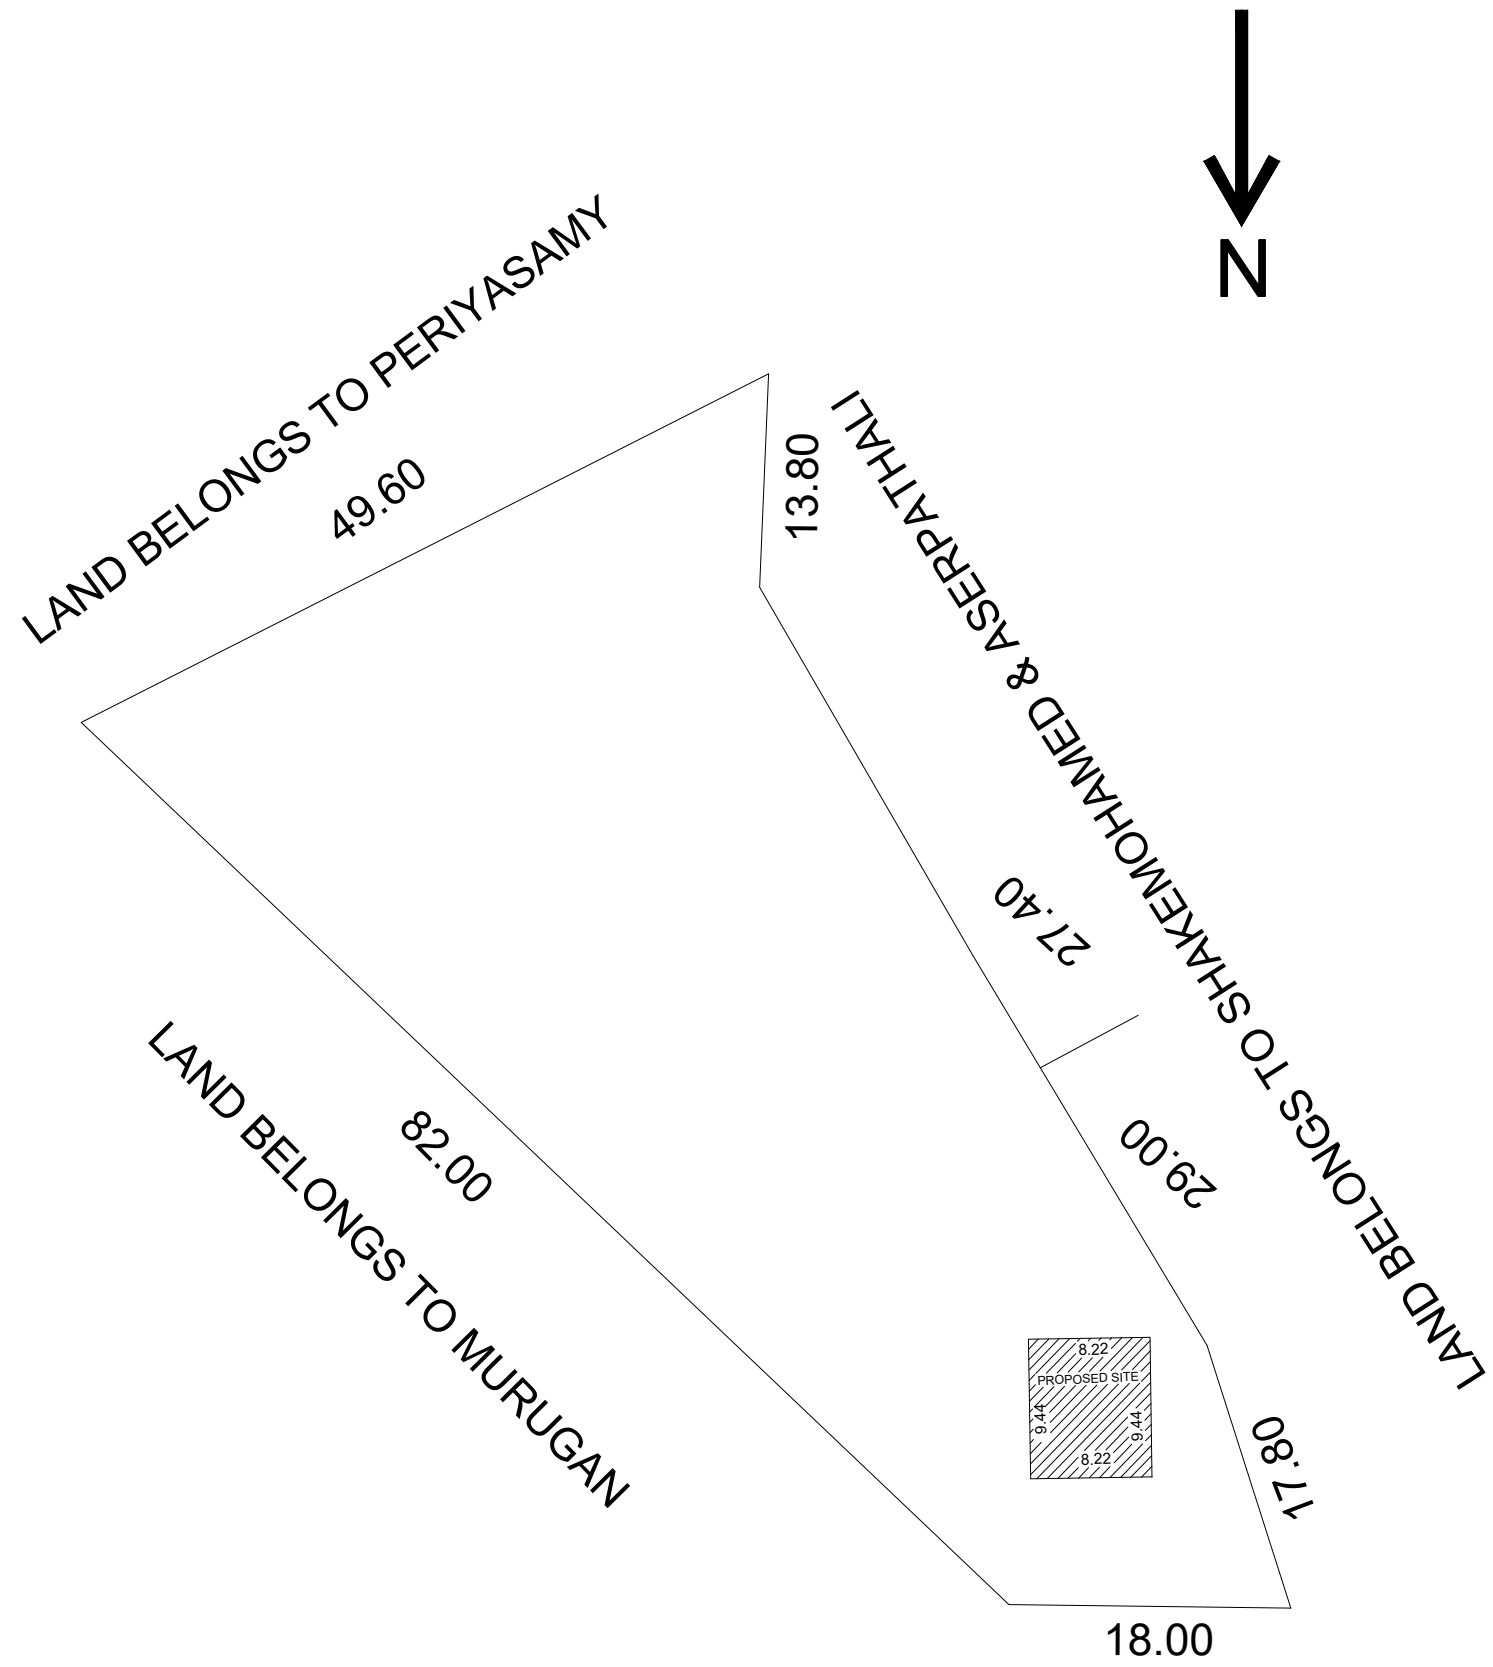

EASTWEST PATH
SITE PLAN
SCALE-1:300