



PLAN SHOWING THE PROPOSED CONSTRUCTION OF GROUND FLOOR (COMMERCIAL)
R.C.C. ROOF BUILDING IN OLD S.F. NO : 26/16 AND NEW S.F. NO: 26/16A, ,PATTA NO : 2075, KULATHUPATTI VILLAGE,
KULATHUPATTI PANCHAYAT,S.PUDUR UNION ,SINGAMPUNARI TALUK,SIVAGAGA DISTRICT


APPLICANT NAME :Mr. .A.VELAISAMY

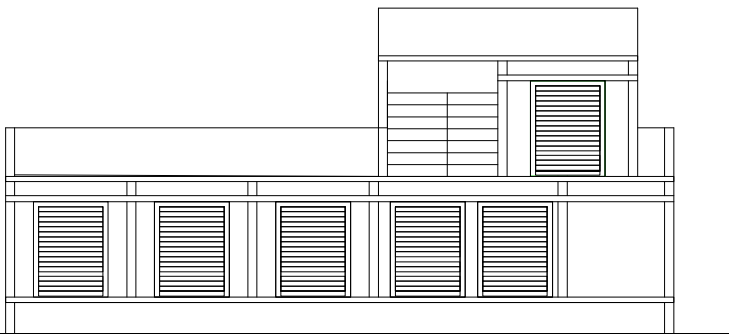


ELEVATION

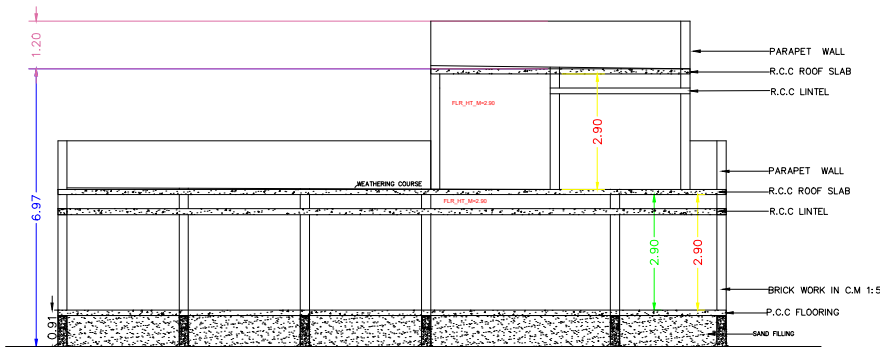


SECTION ON A-A

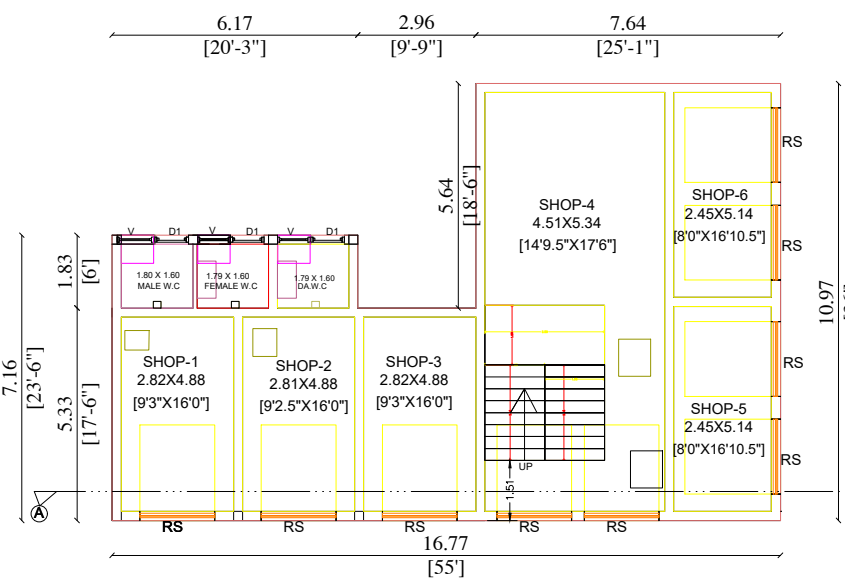

PRO.GROUND FLOOR

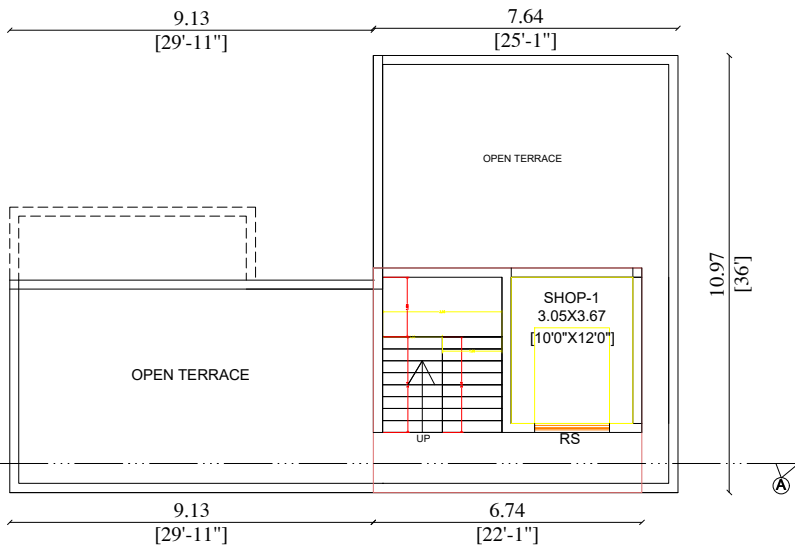

PRO.FIRST FLOOR

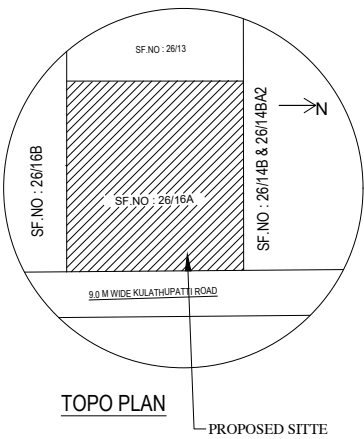

TOPO PLAN
PROPOSED SITTE



PERCUSSION PIT



SECTION ON STAIRCASE

NO. WALL
TIE BEAM
CON. 1:4-8 MIX
TILING


Ward Wall Details

(NOT TO SCALE)


LONGITUDINAL SECTION

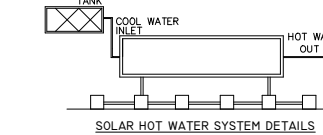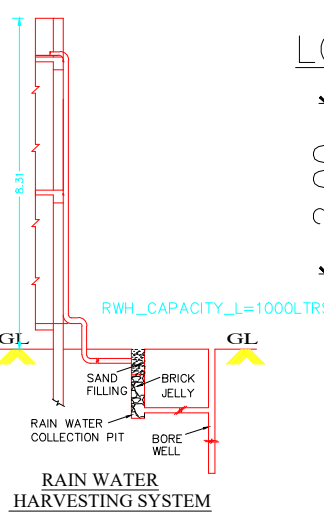

FOUNDATION DETAILS
SCALE : 1:50.

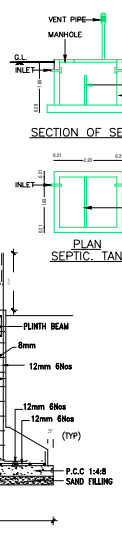

SF.NO : 26/16B

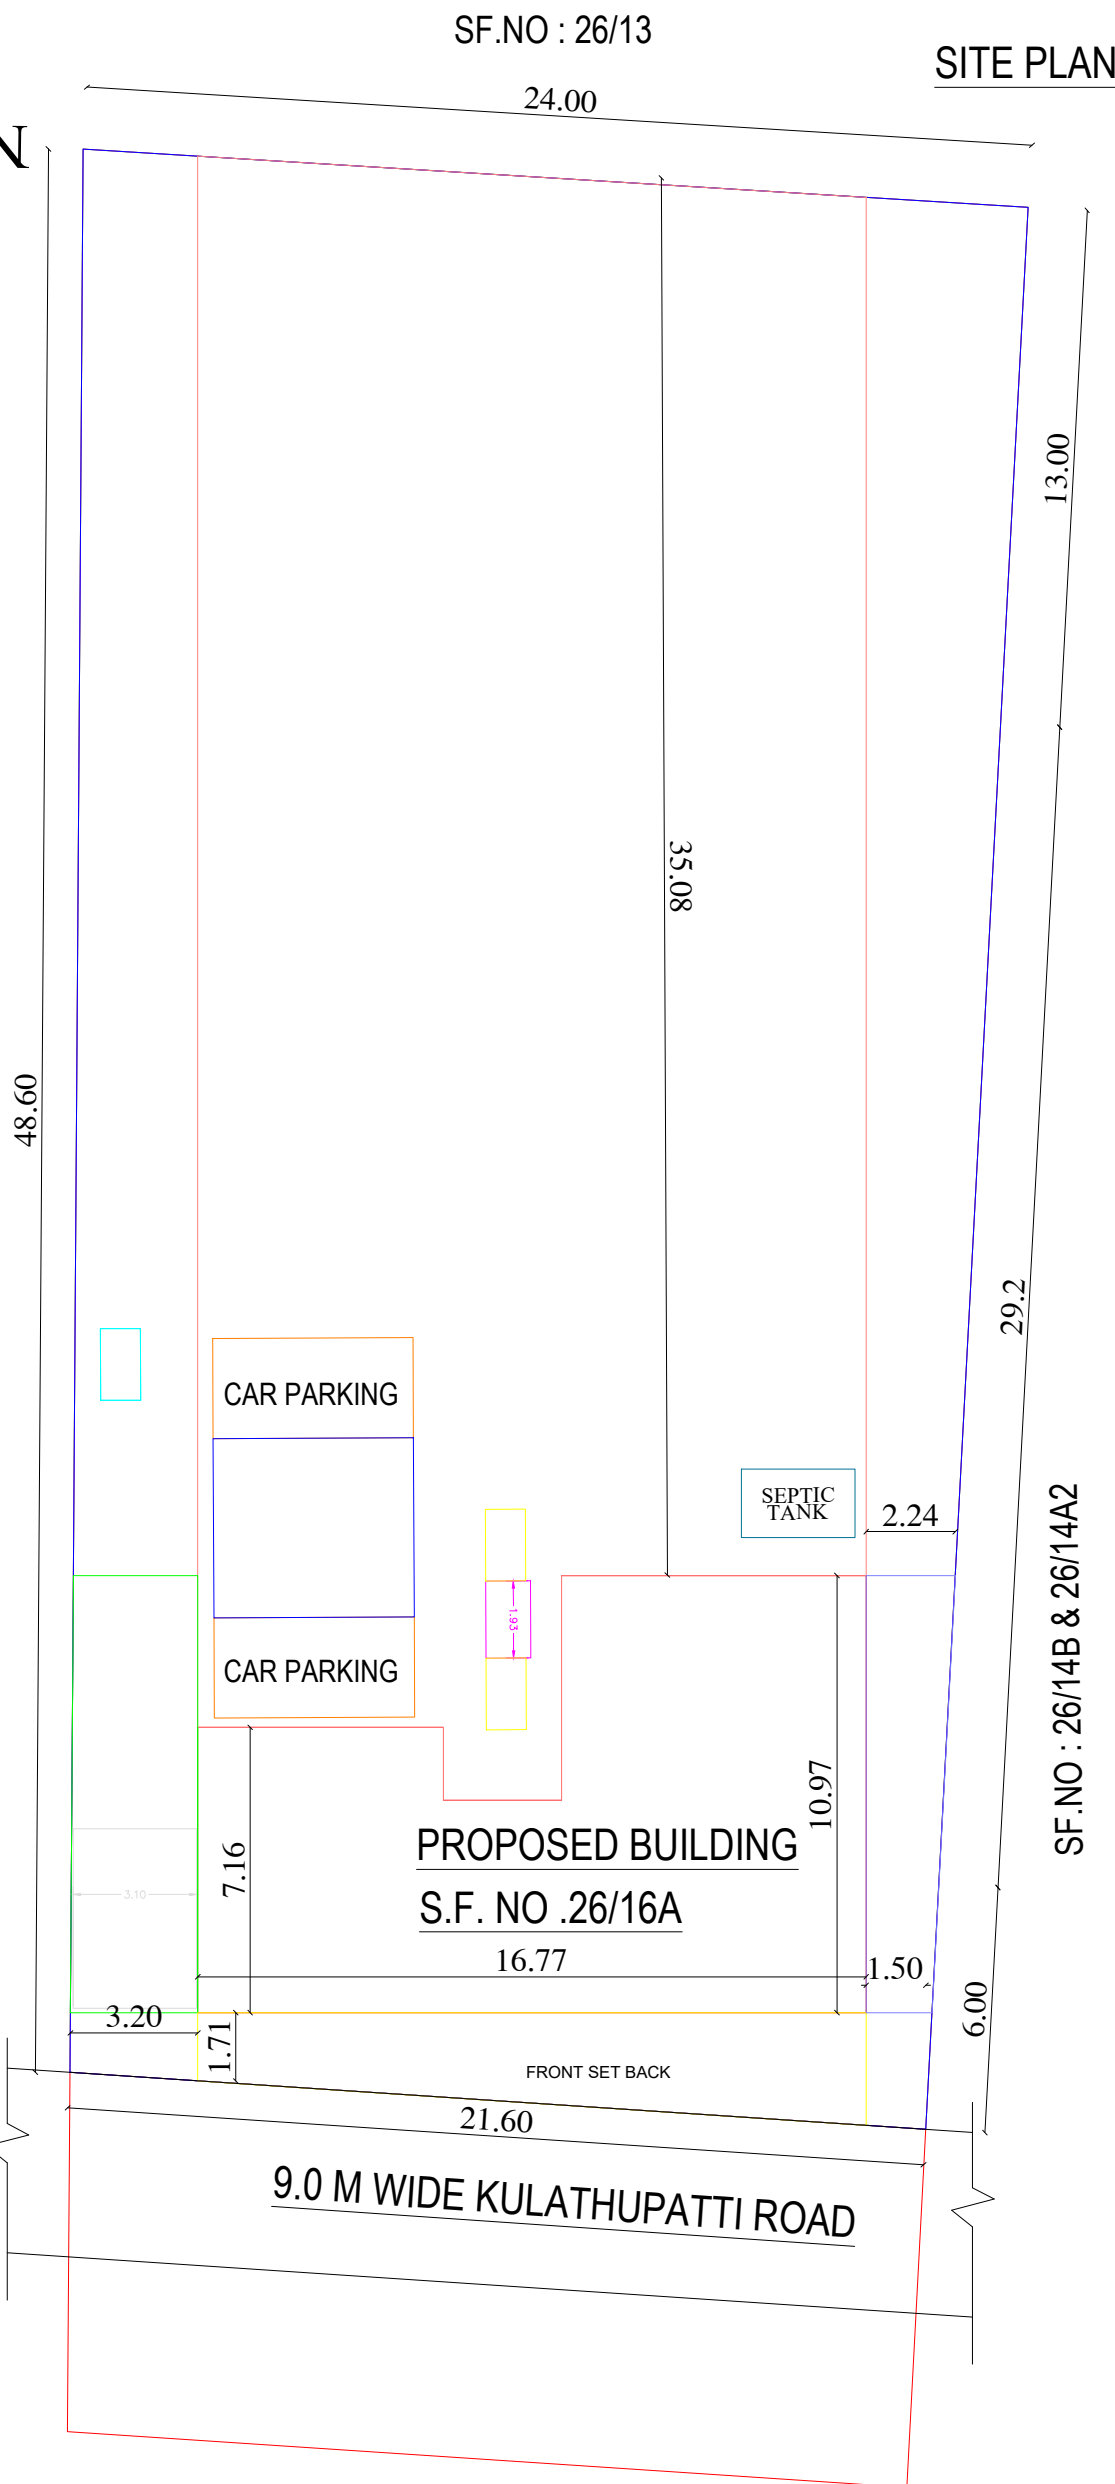

APPROVAL AUTHORITY

SCHEDULE OF JOINERIES:-

REFERENCE		METERS	
R.S	ROLLING SHUTTER	1.88 X 2.40	
D1	- DOOR	0.76 X 2.14	
V	- VENTILATOR	0.91 X 0.61	
AREA PARTICULARS:-		SQ.METERS	SQ.FEET
TOTAL SITE AREA (AS PER PATTA DOCUMENT)		1093.00	11764.95
GROUND FLOOR AREA		143.87	1548.60
FIRST FLOOR AREA		37.98	408.81
OPEN SPACE AREA		949.13	10216.35

PLOT COVERAGE : 13.16%
FSI : 0.166

COLOUR INDEX:-

SITE BOUNDARY SHOWN	-	
PROPOSED BUILDING SHOWN	-	
ROAD SHOWN	-	

NOTE:-

- MESUREMENTS SHOW IN BRACKETS ARE IN METERS.
- KITCHEN WATER TO BE CONNECTED TO GARDEN PURPOSE.

A. Velaisamy

E.P.SETHURAMAN,B.E.,
LICENSED SURVEYOR
REGD NO: 2.E.3/30610/2024
CIVIL ENGG CONTRACTOR
1/146 ARIYANDIPPATTI
VARAPUR, SINGAMPUNARI
SIVAGANGAI PH: 9751639416

OWNER

ENGINEER