




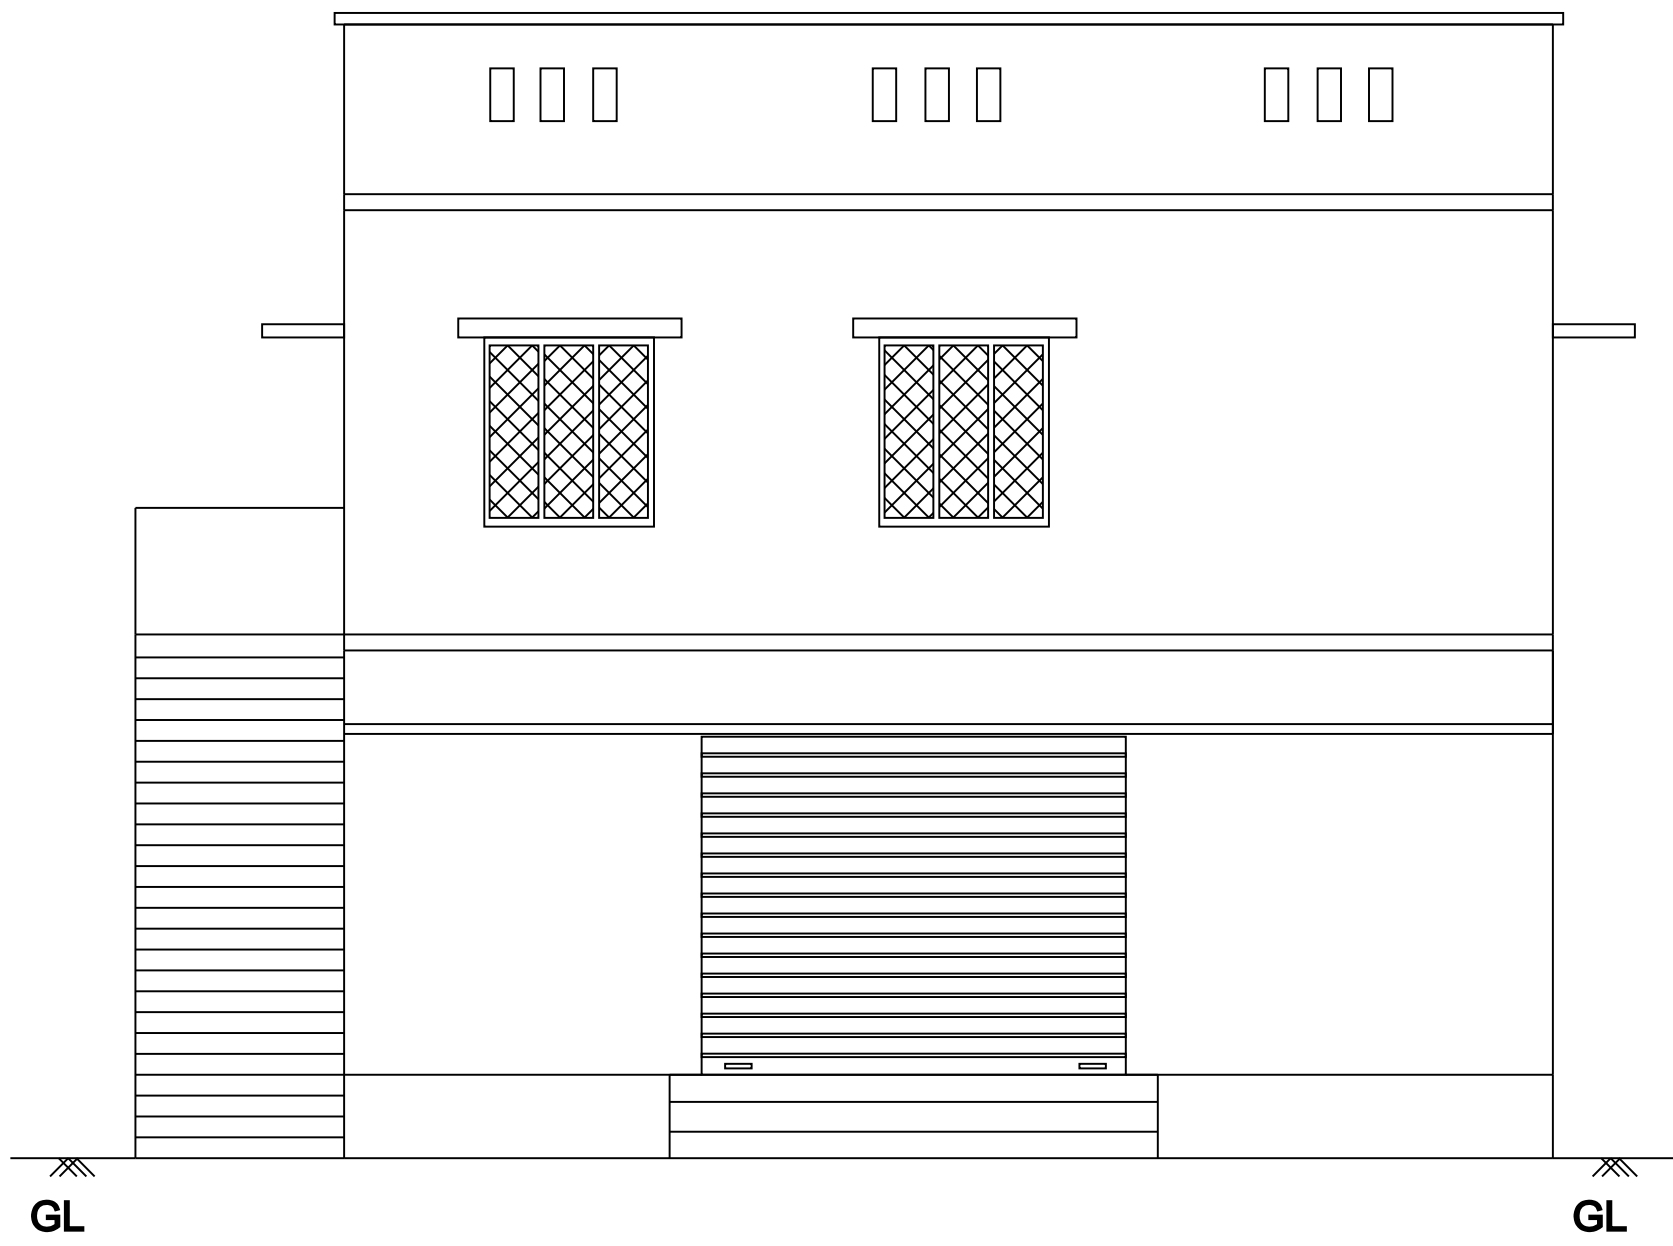


FRONT ELEVATION

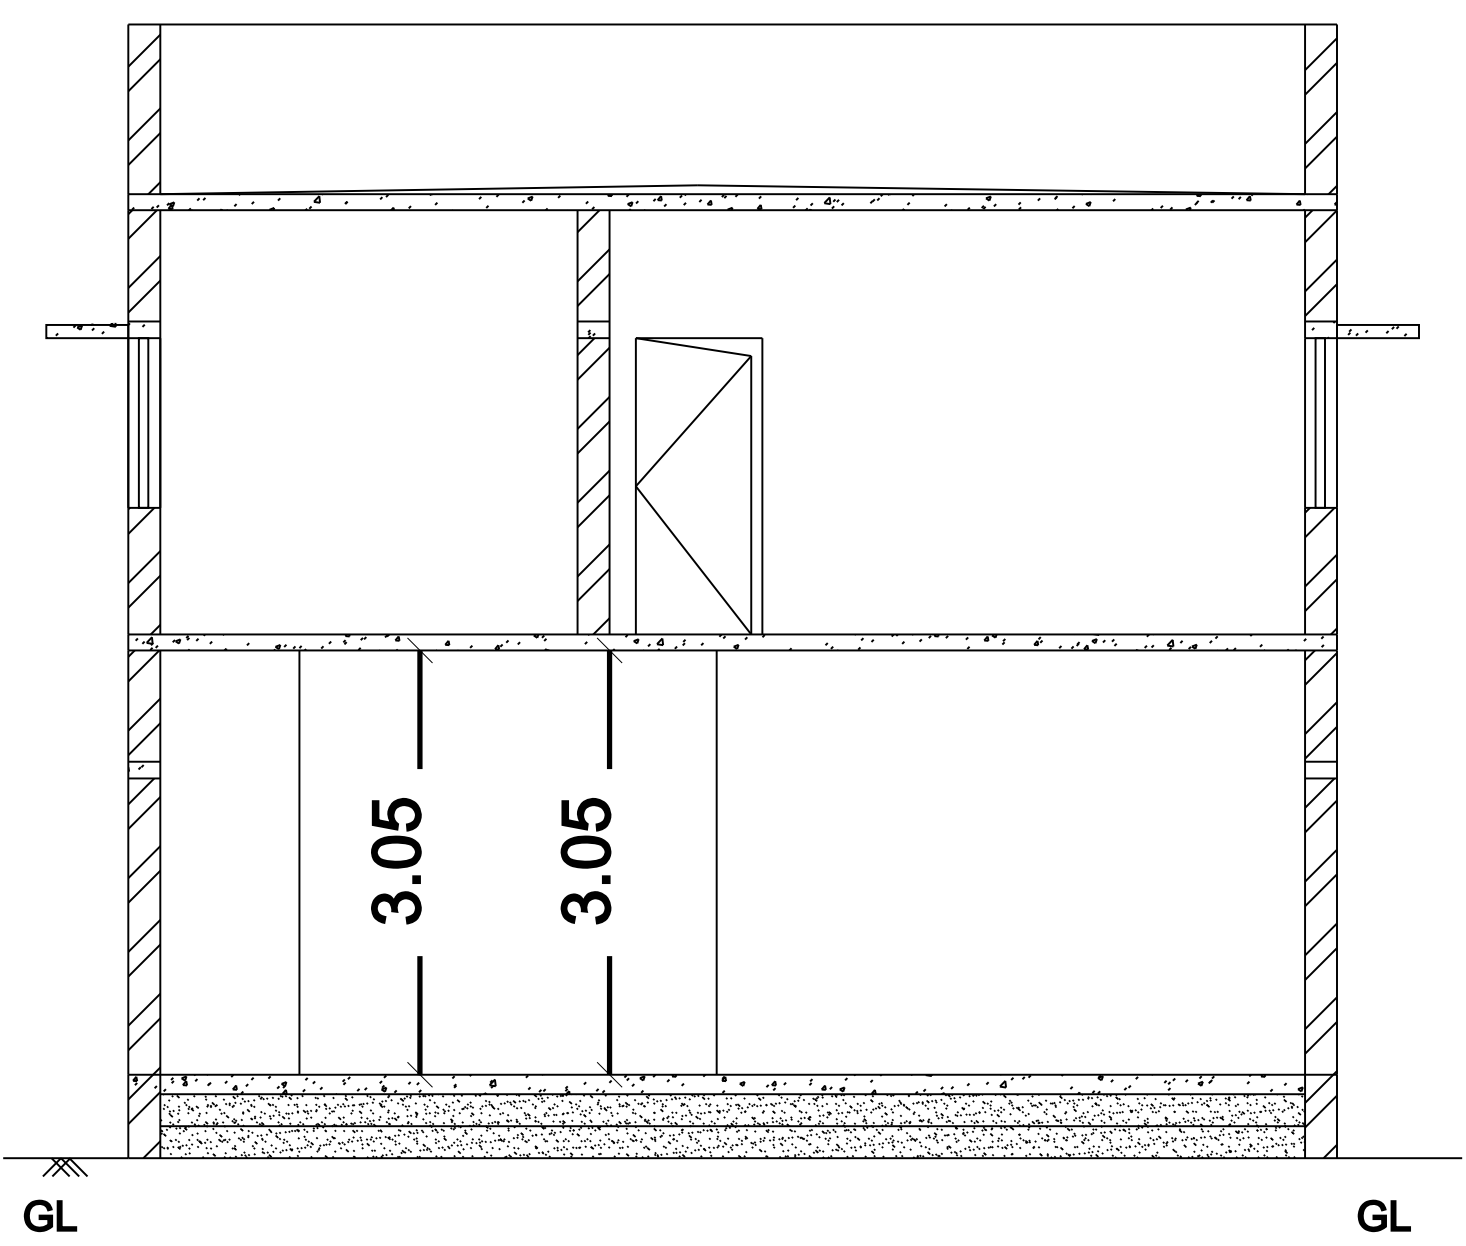

SECTION ON AA

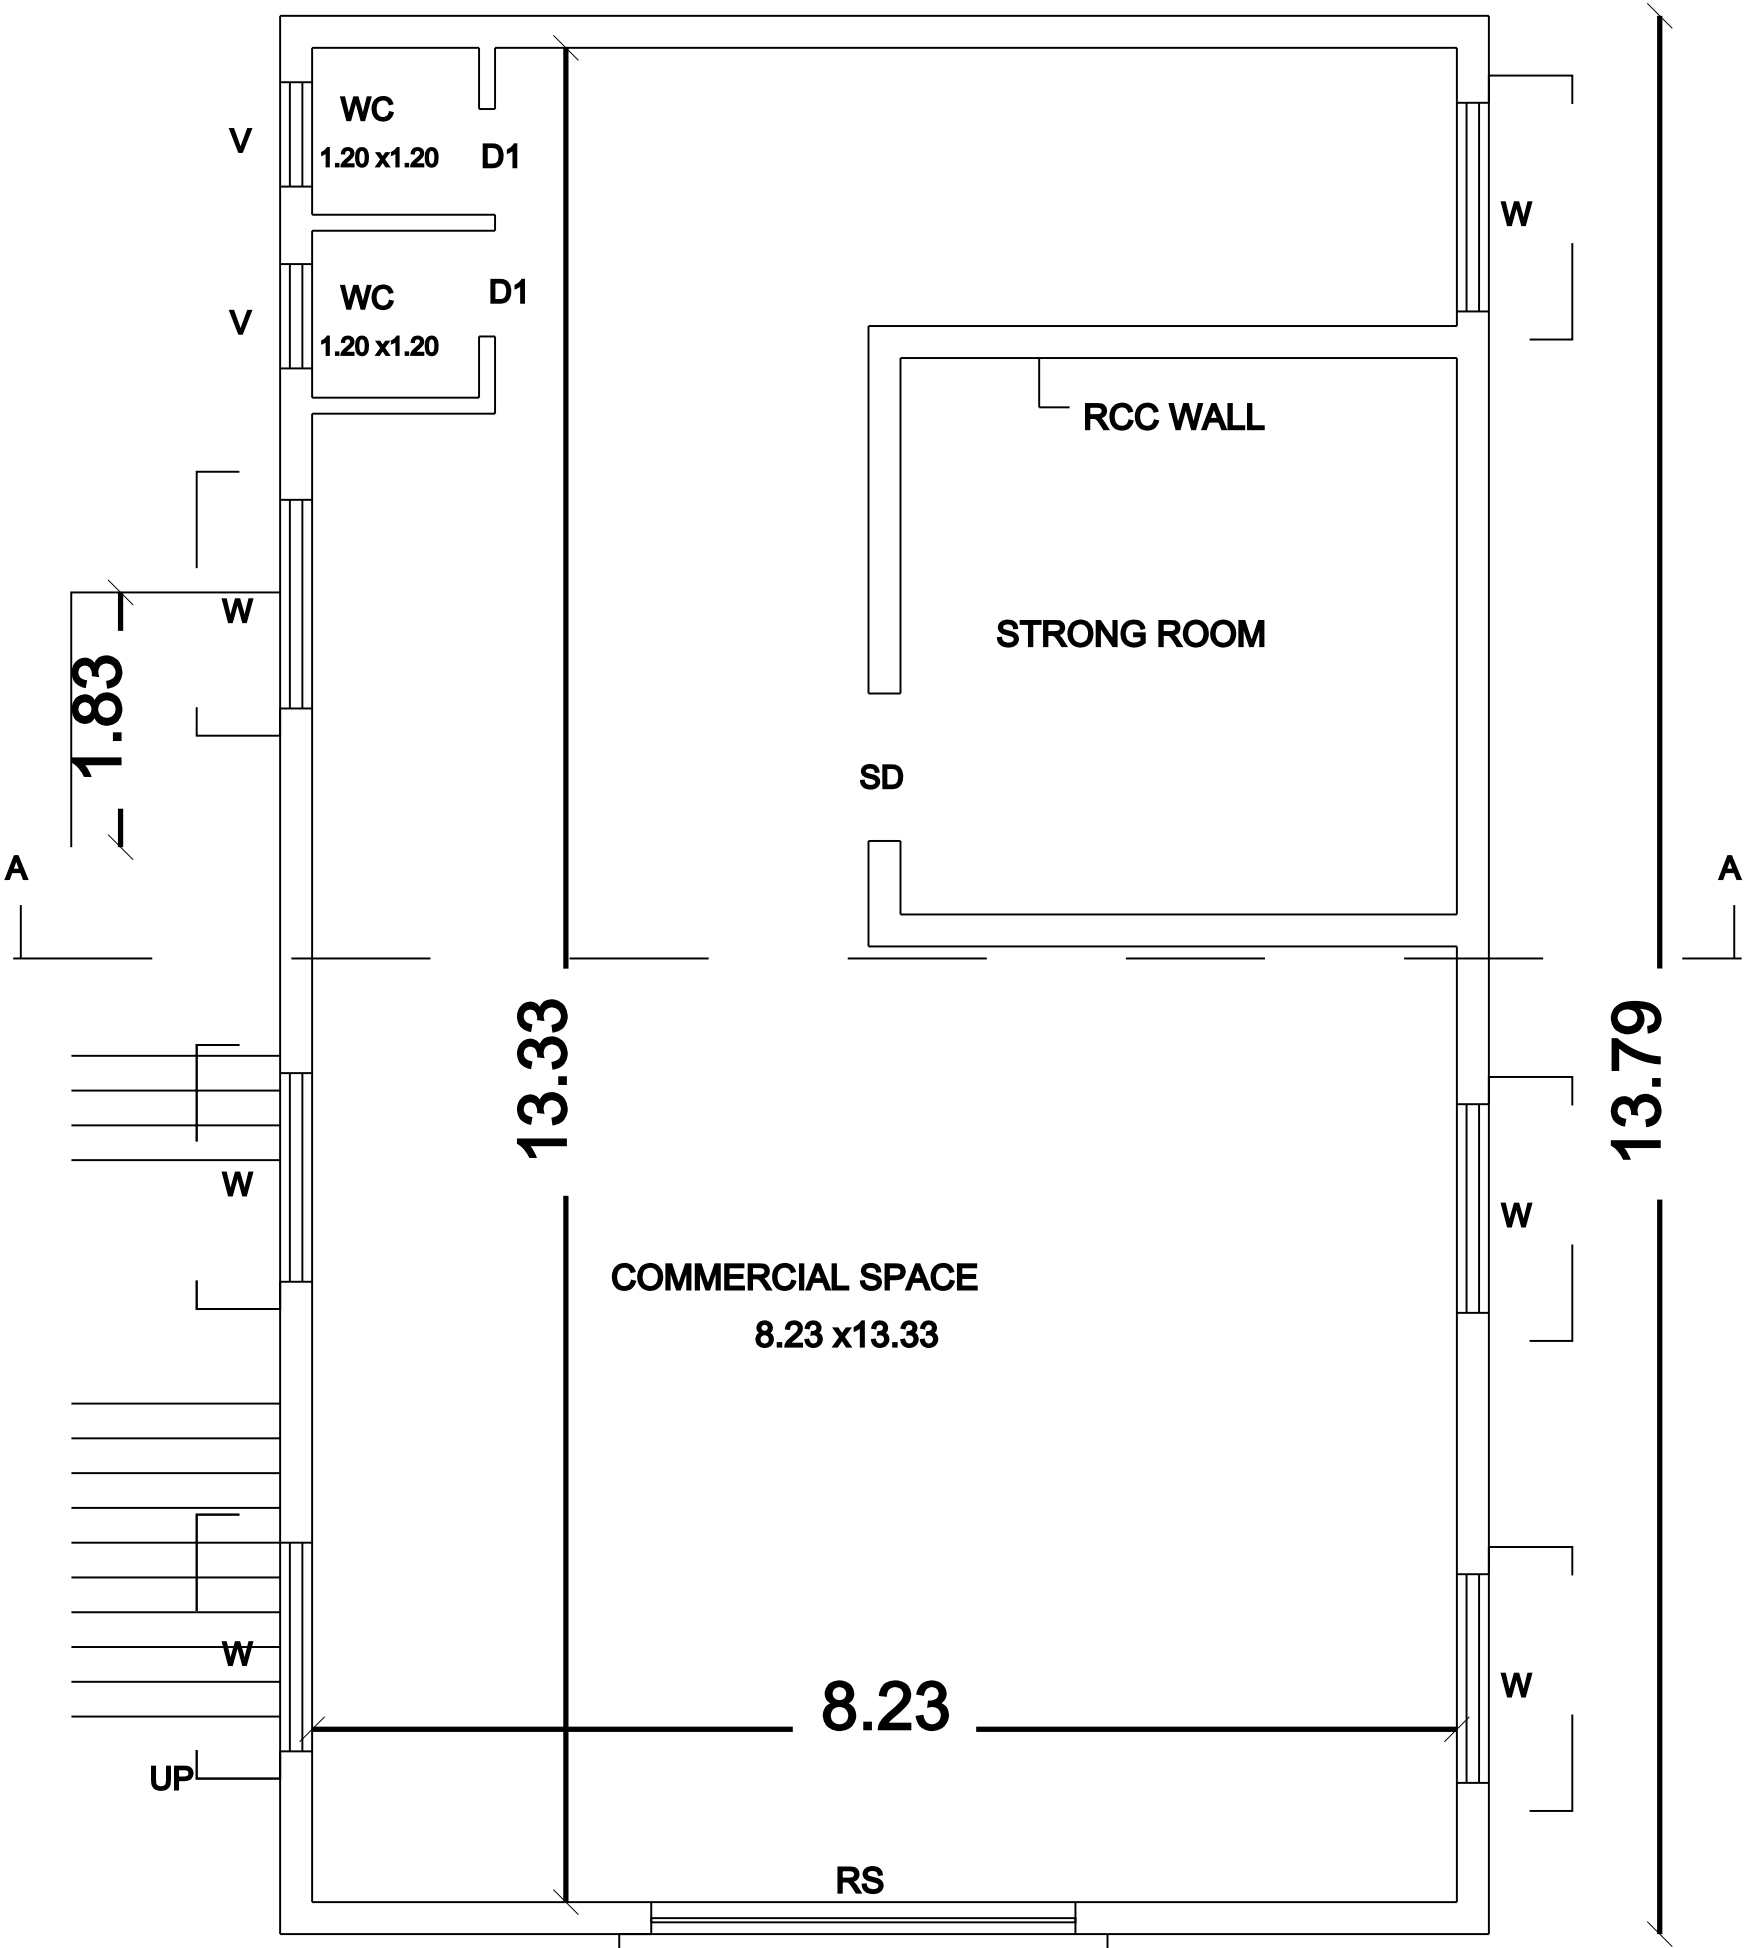




GROUND FLOOR PLAN

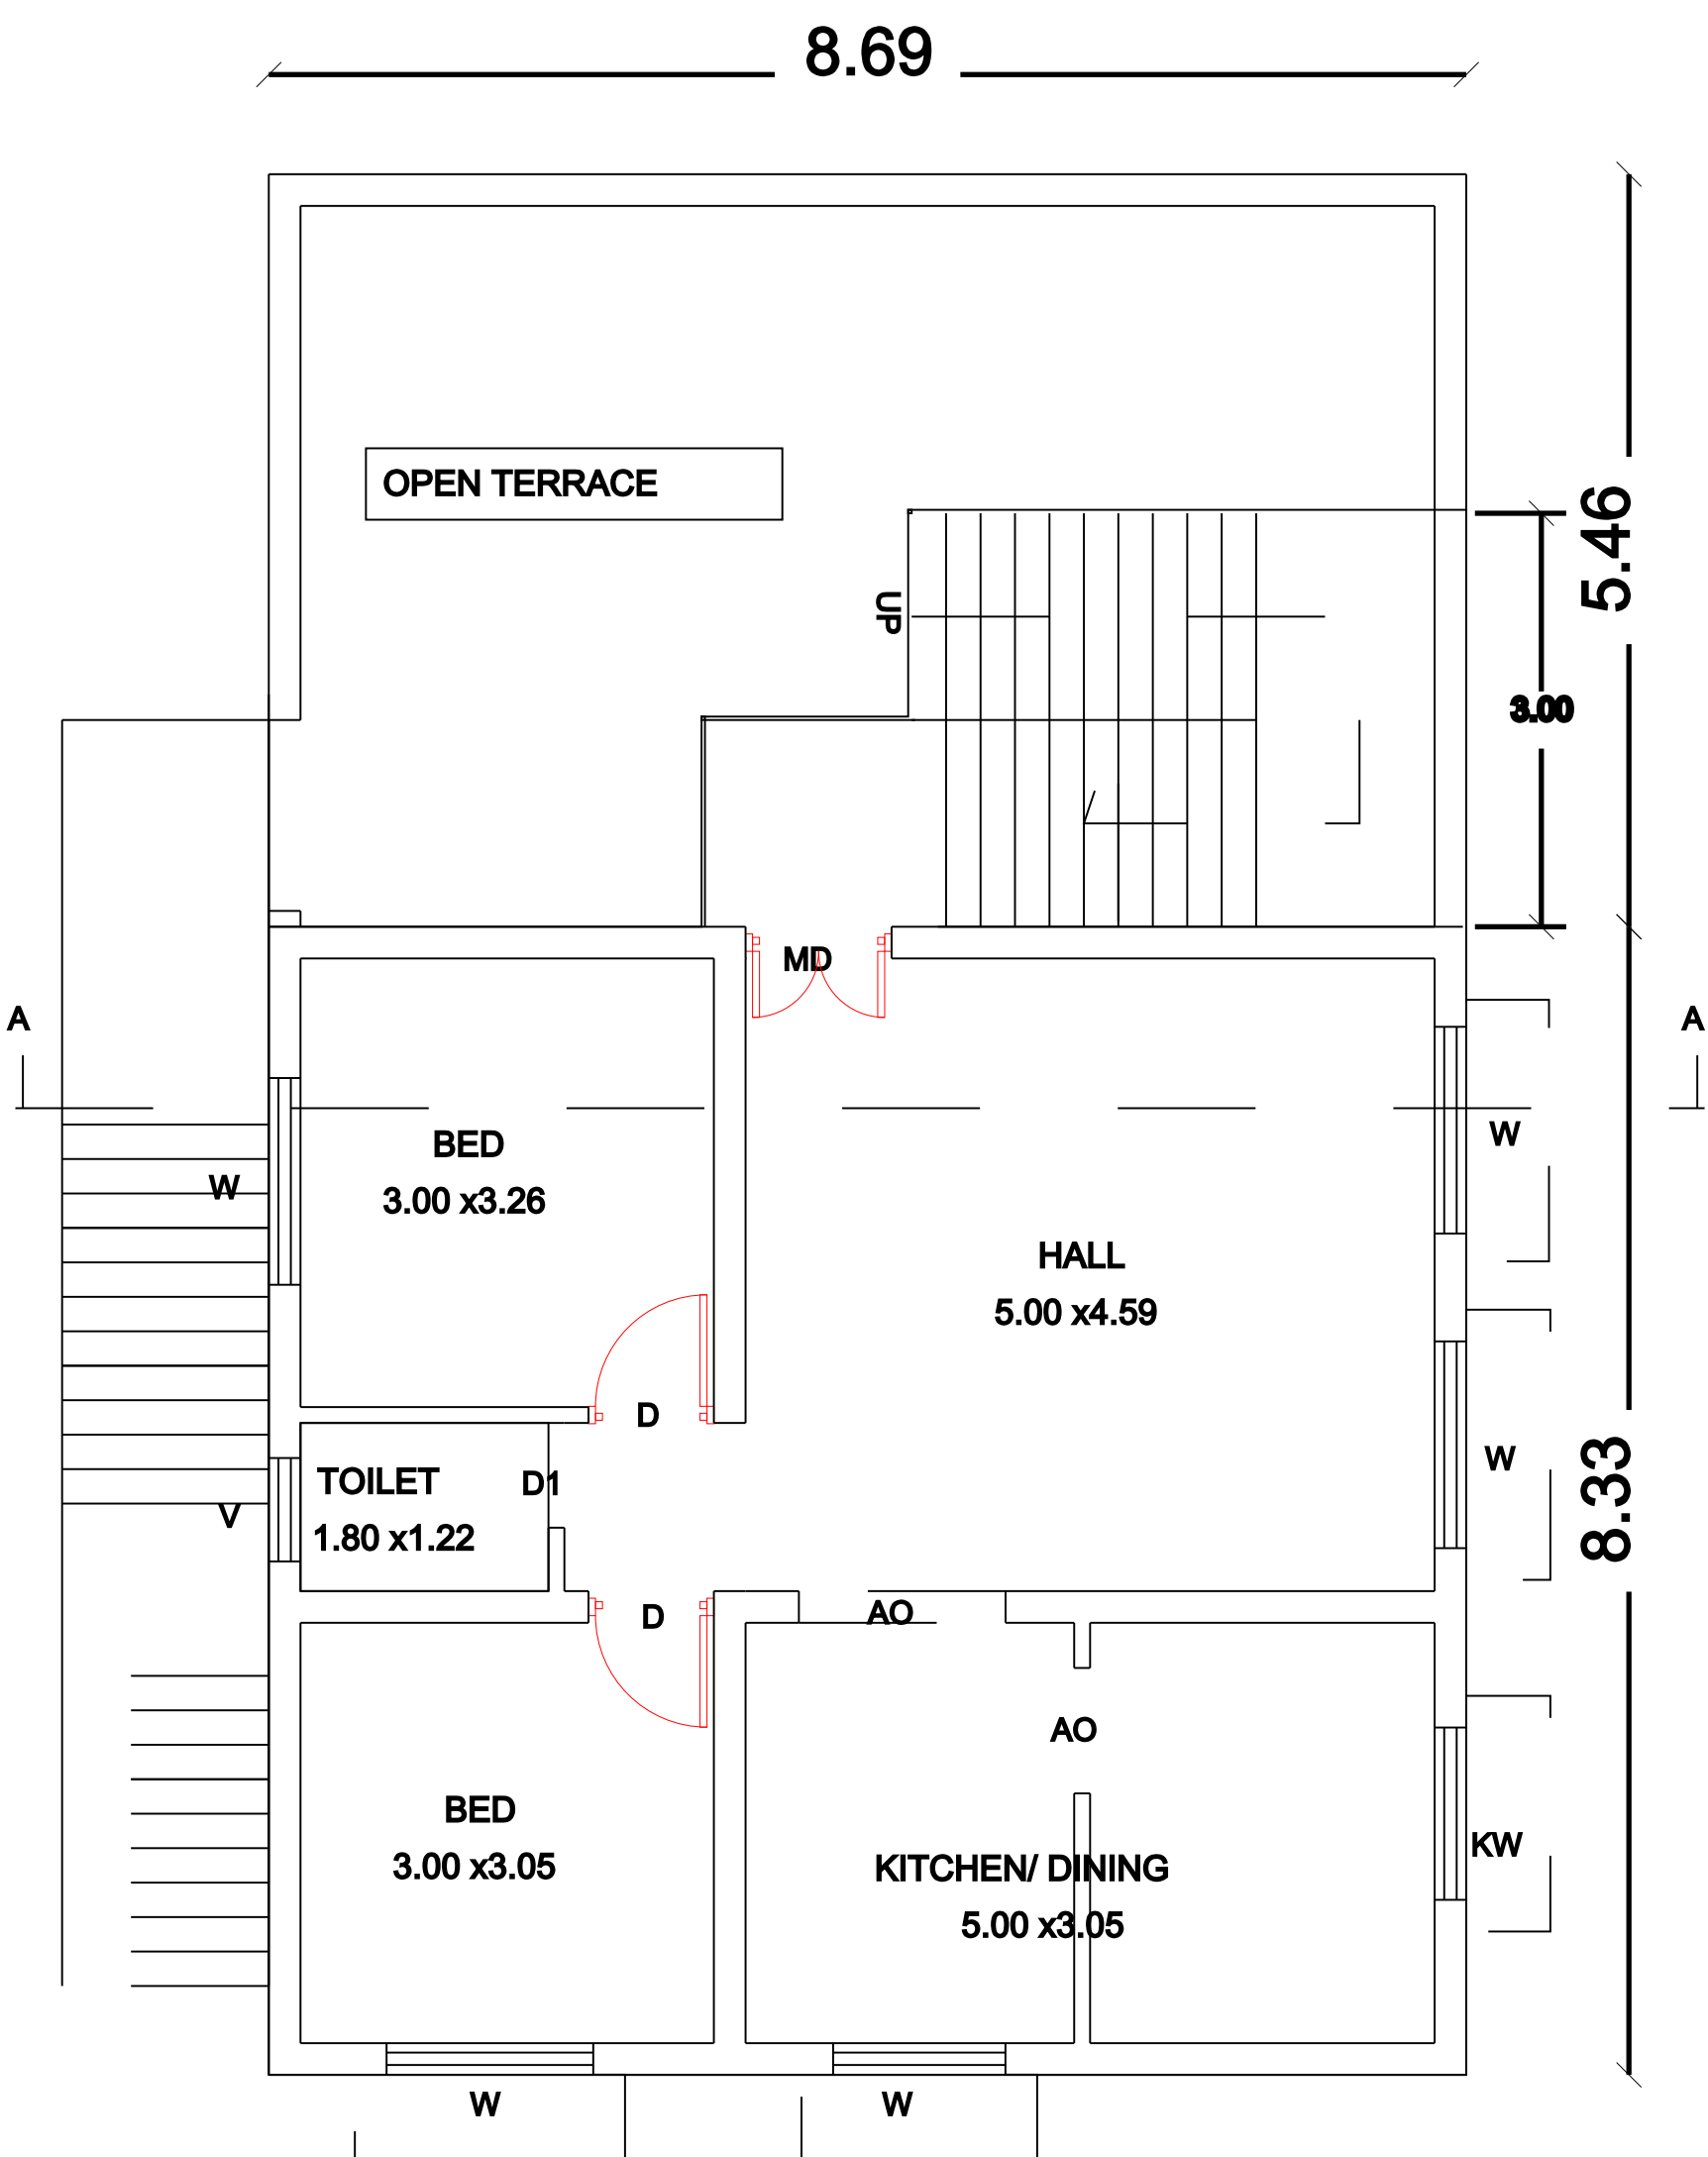

FIRST FLOOR PLAN

APPLICANT : THIRU CT. MUTHAPPAN
S/O. THIRU. L.CT. CHIDAMBARAM

SCALE : (1:100)

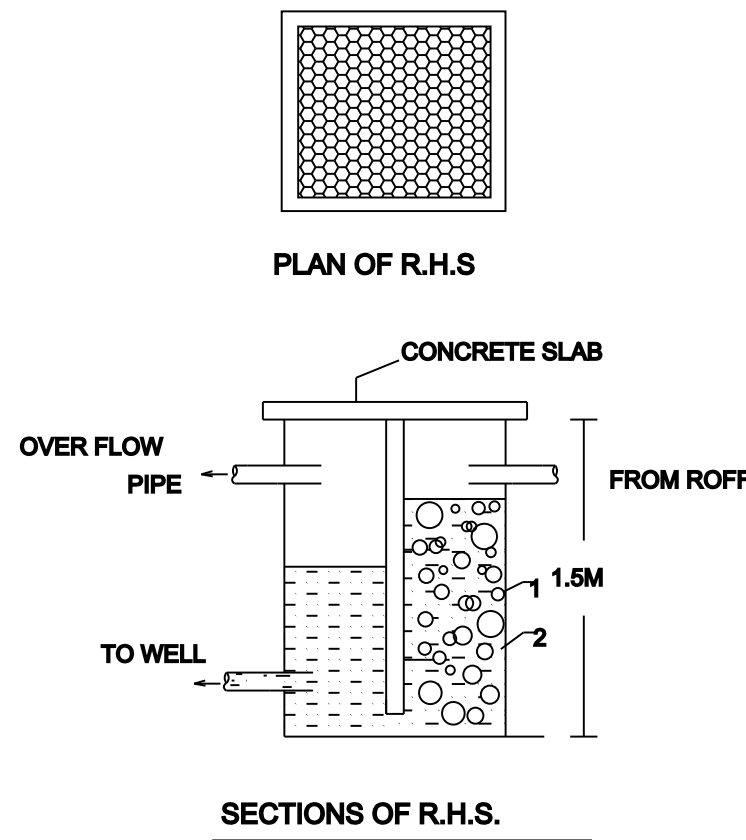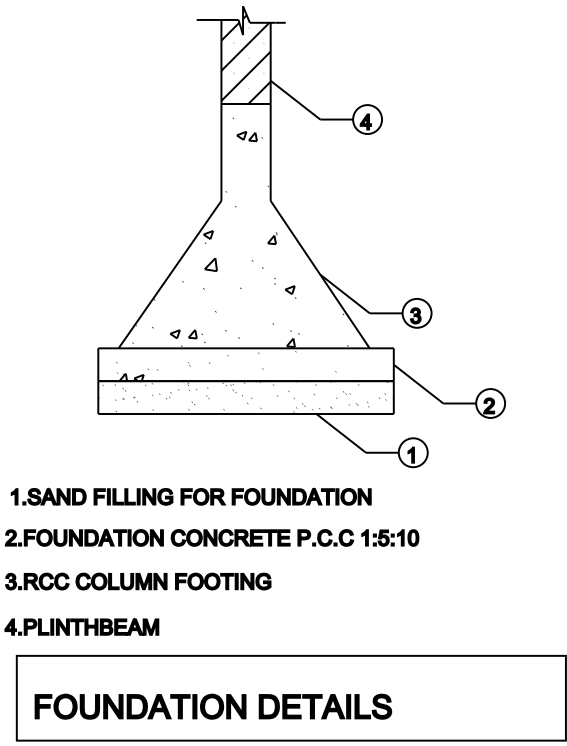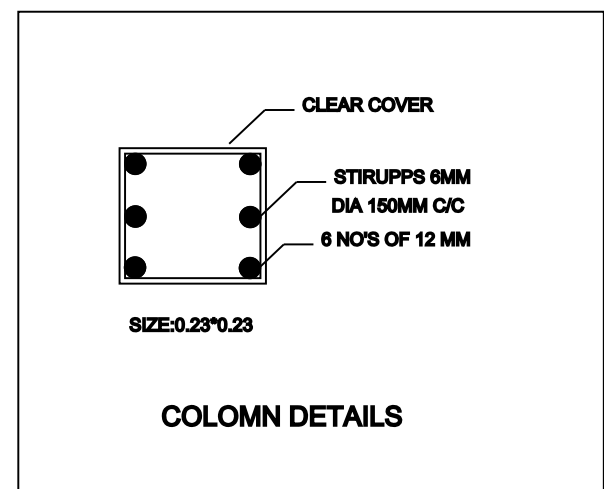

FSI CALCULATION:

TOTAL PLINTH AREA	=	2358.87	=	0.98	PERMISSIBLE
PLOT AREA	=	2400.00	=	2	

PARKING CALCULATION:

NO.OF CAR & BIKE POCKETS PROVIDED } = $\frac{\text{TOTAL FLOOR AREA}}{75 \text{ SQ.MT}}$

= $\frac{219.22}{75}$ = 2.92 ~ 3

PARKING PROVIDED:

NO.OF CAR POCKETS : 1 NO'S
NO.OF BIKE POCKETS : 4 NO'S

NOTE:

- WASTE WATER WILL BE USED FOR GARDEN PURPOSE.
- RAIN WATER HARVESTING SYSTEM WILL BE PROVIDED.


COLOUR INDEX

SITE BOUNDARIES	
PROPOSED BUILDING	
PROP.SEPIC TANK&BOREWELL	
RAIN WATER HARVESTING	
CAR PARKING	
8.0M - (SOUTH SIDE) ROAD	

APPLICANT:

APPLICANT : THIRU CT. MUTHAPPAN

ENGINEER:

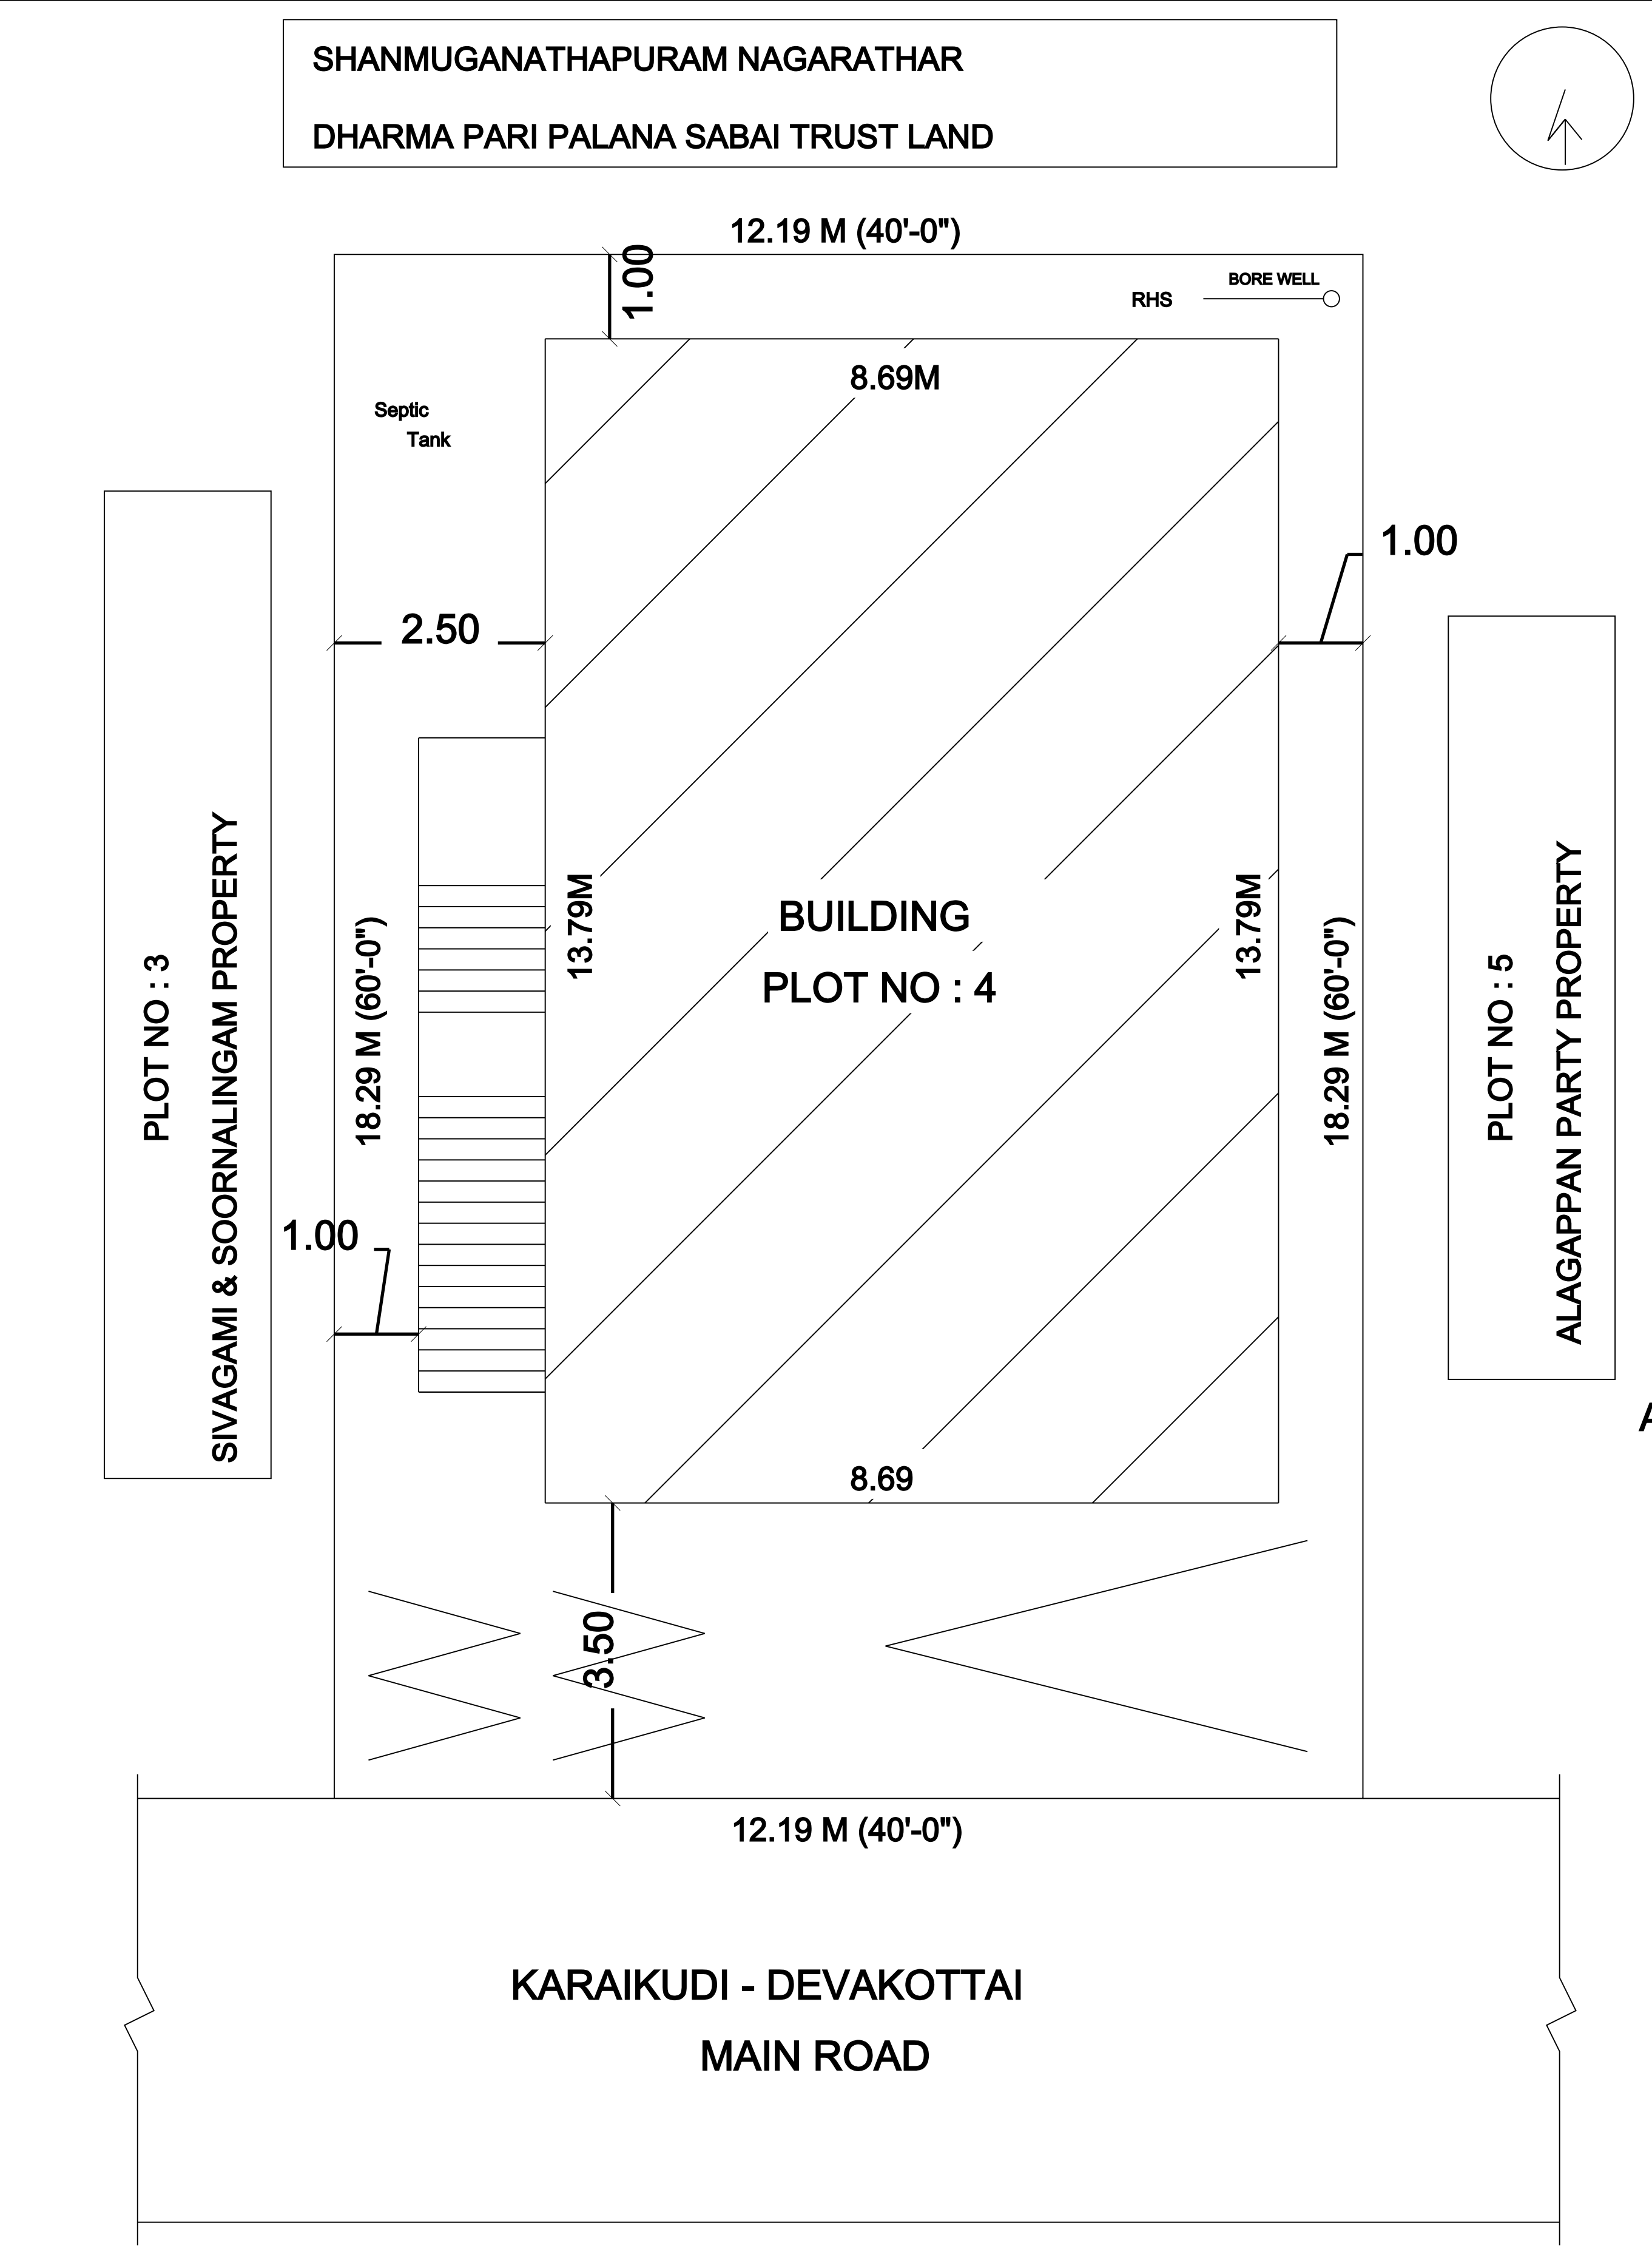

All Dimensions are in Meter

SITE PLAN (1:100)

