
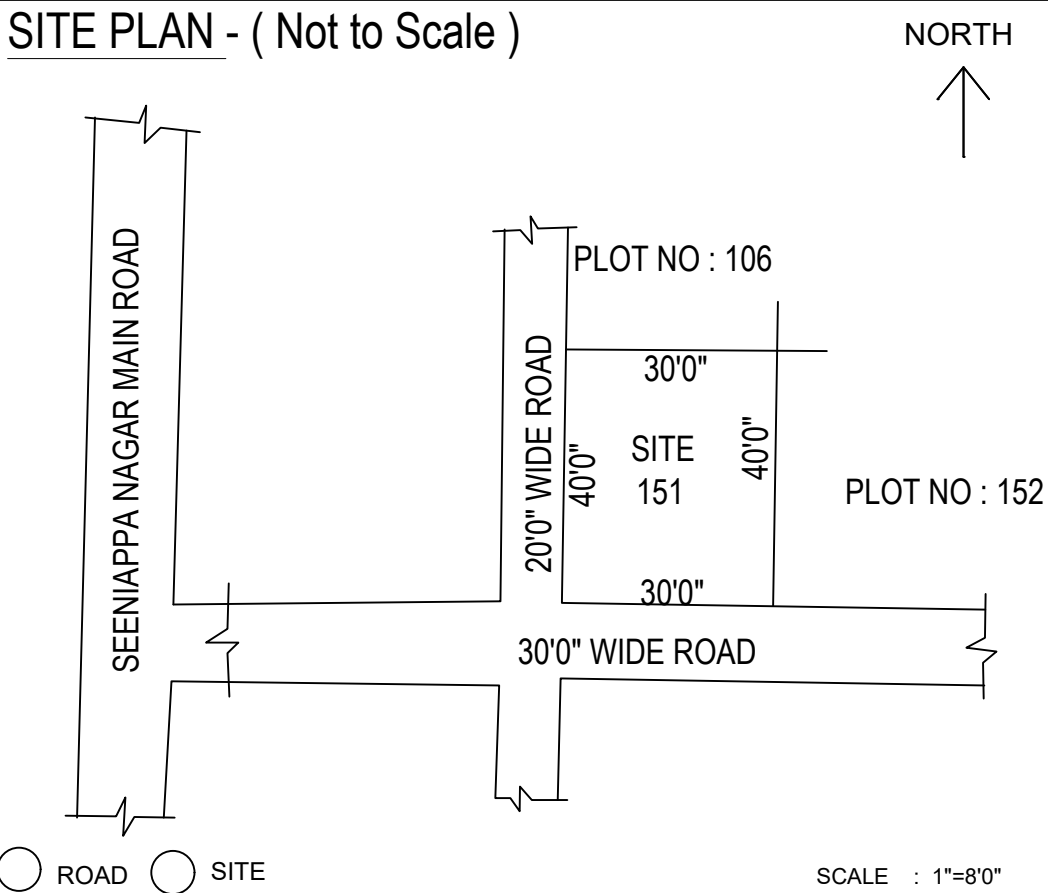


PLAN SHOWING THE PROPOSED ADDITIONAL CONSTRUCTION OF FIRST FLOOR OF RESIDENTIAL BUILDING
S.NO : 85/2, AS PER PATTA NO : 928, S.NO : 85/39A4, PLOT NO : 151, SEENIAPPA NAGAR, SANGAMANGALAM VILLAGE,
ARASANENTHAL GROUP, KEELAPASALAI PANCHAYAT, MANAMADURAI PANCHAYAT UNION AT SIVAGANGAI DISTRICT.

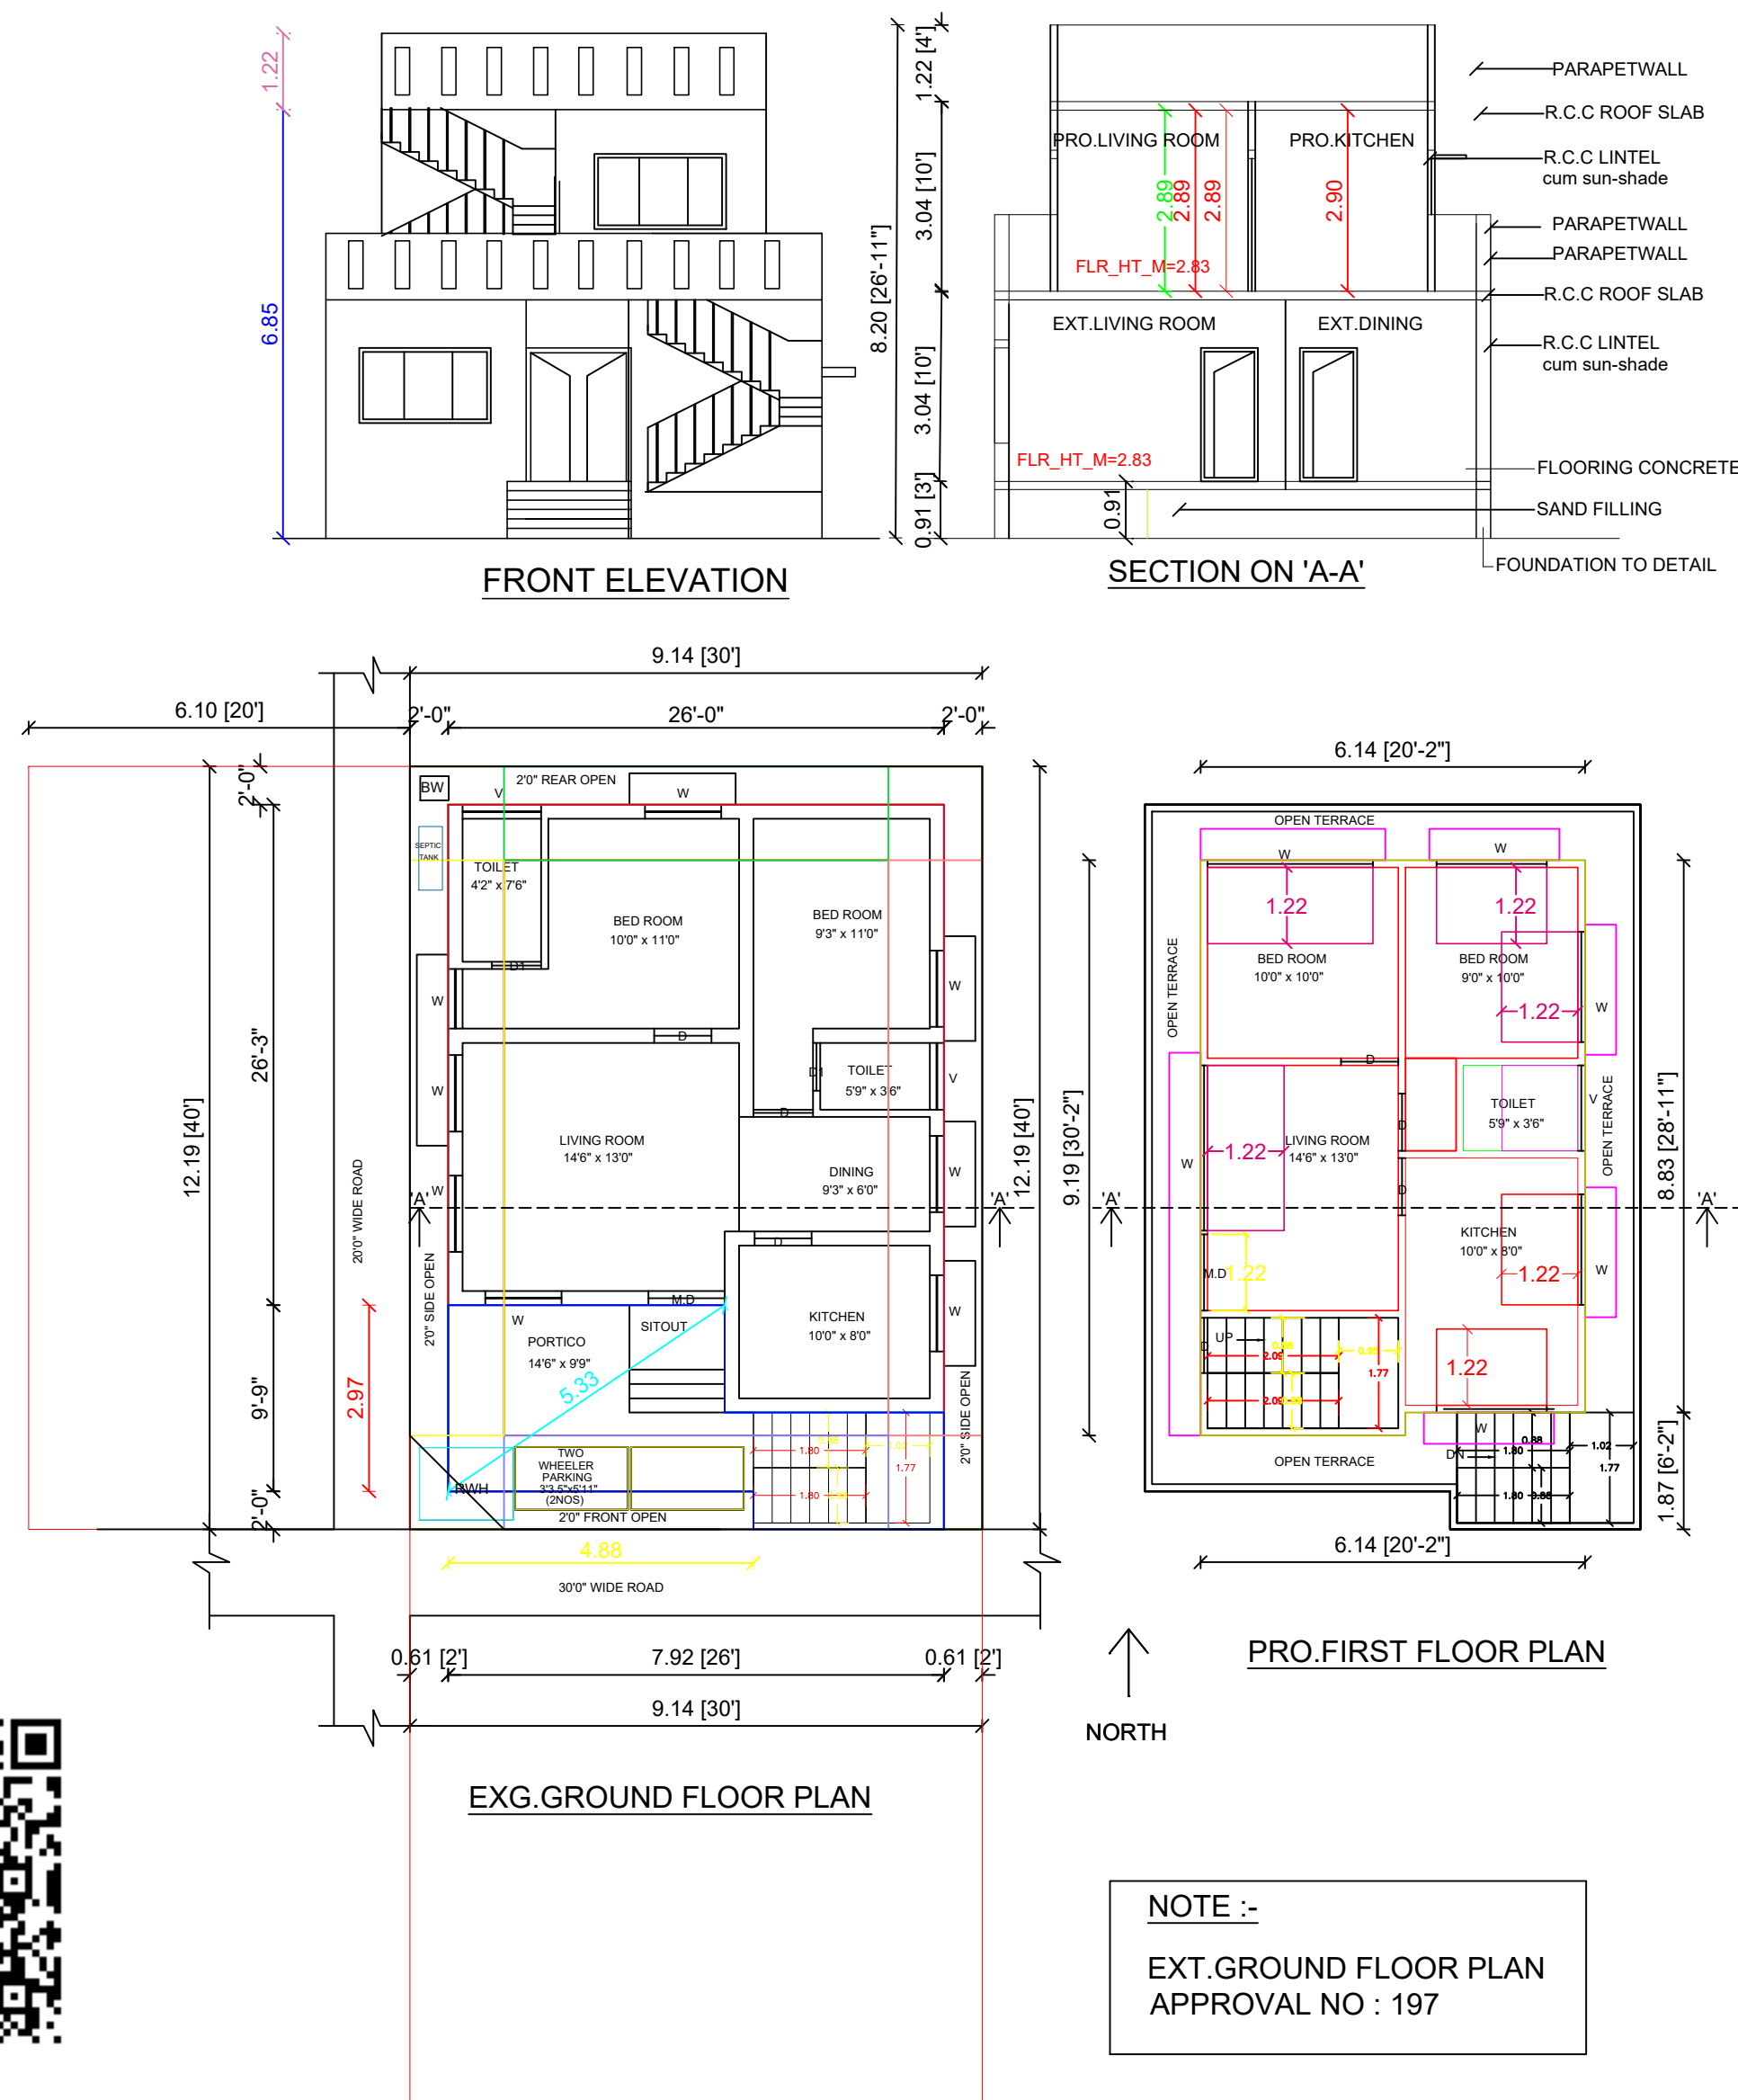


JOINERY DETAILS :				REFERENCE :	
MD	MAIN DOOR	3' 6" X 7' 0"		☐ SITE	
D	DOOR	3' 0" X 7' 0"		☐ PROPOSED	
D1	DOOR	2' 6" X 7' 0"		☐ ROAD	
W	WINDOW	4' 0" X 4' 0"			
A/O	ARCH OPEN	3' 6" X 4' 0"			
V	VENTILATOR	3' 0" X 2' 0"			

Area Details	FSI		NON-FSI		AREA	
	Sq.ft	Sq.m	Sq.ft	Sq.m	Sq.ft	Sq.m
Site Area (AS PER DOC)	----	----	----	----	1200.00	111.48
Site Area (AS PER DWG)	----	----	----	----	1200.00	111.48
Site Area (AFTER THE SPLAY)	----	----	----	----	1187.90	110.36
EXT. GF AREA	747.23	69.42	208.81	19.40	956.05	88.82
PRO. FF AREA	596.53	55.42			596.53	55.42
Open Area	----	----	----	----	231.85	21.54
Total Area	596.53	55.42	----	----	596.53	55.42

FSI =55.42/110.36=0.502% < 2% , Hence Safe
NO.OF.PROVIDED CAR PARKING PROVIDED - 0 NOS
NO.OF.PROVIDED TWO WHEELER PARKING - 2 NOS

OFFICE USE

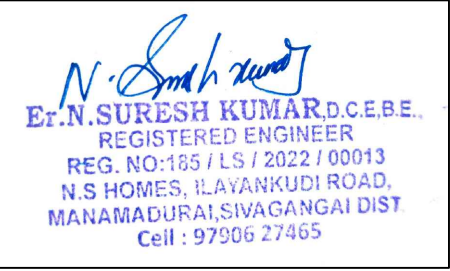
ENGINEER SIGNATURE


(Mrs.A.R.KAVITHA)
APPLICANT SIGNATURE

NS HOMES
DESIGNER & CONSTRUCTION
Er.N.SURESH KUMAR D.C.E., B.E.,
REG NO : 185/LS/2022/00013
MANAMADURAI, SIVAGANGAI DIST.,
CELL NO : 9790627465