

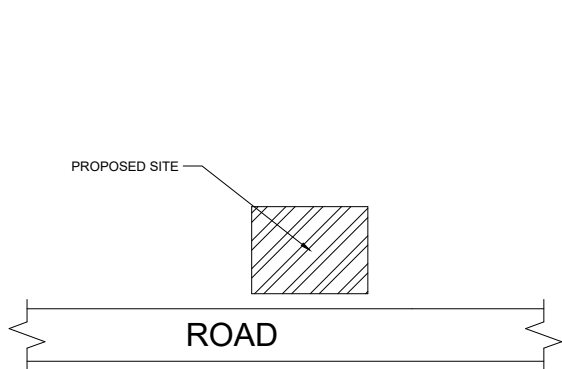
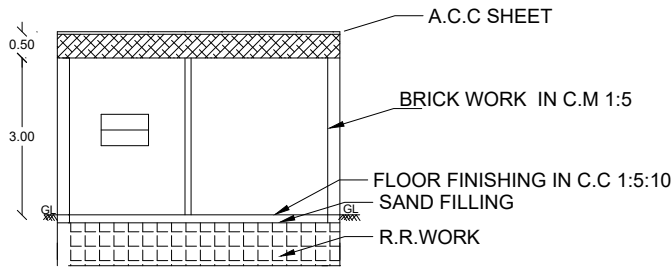


PLAN SHOWING THE PROPOSED CONSTRUCTION OF A.C.C SHEET ROOF GROUND FLOOR RESIDENTIAL BUILDING IN SF NO:373/13C,PATTA NO:2798 AT SAVERIYAR PATTINAM VILLAGE, KEELAYUR GROUP, A. MEYYANENDAL PANCHAYAT, ILAYANKUDI TALUK ,SIVAGANGAI DISTRICT.


APPLICANT NAME : Mrs.KOTTAIYAMMAL w/o GOPAL

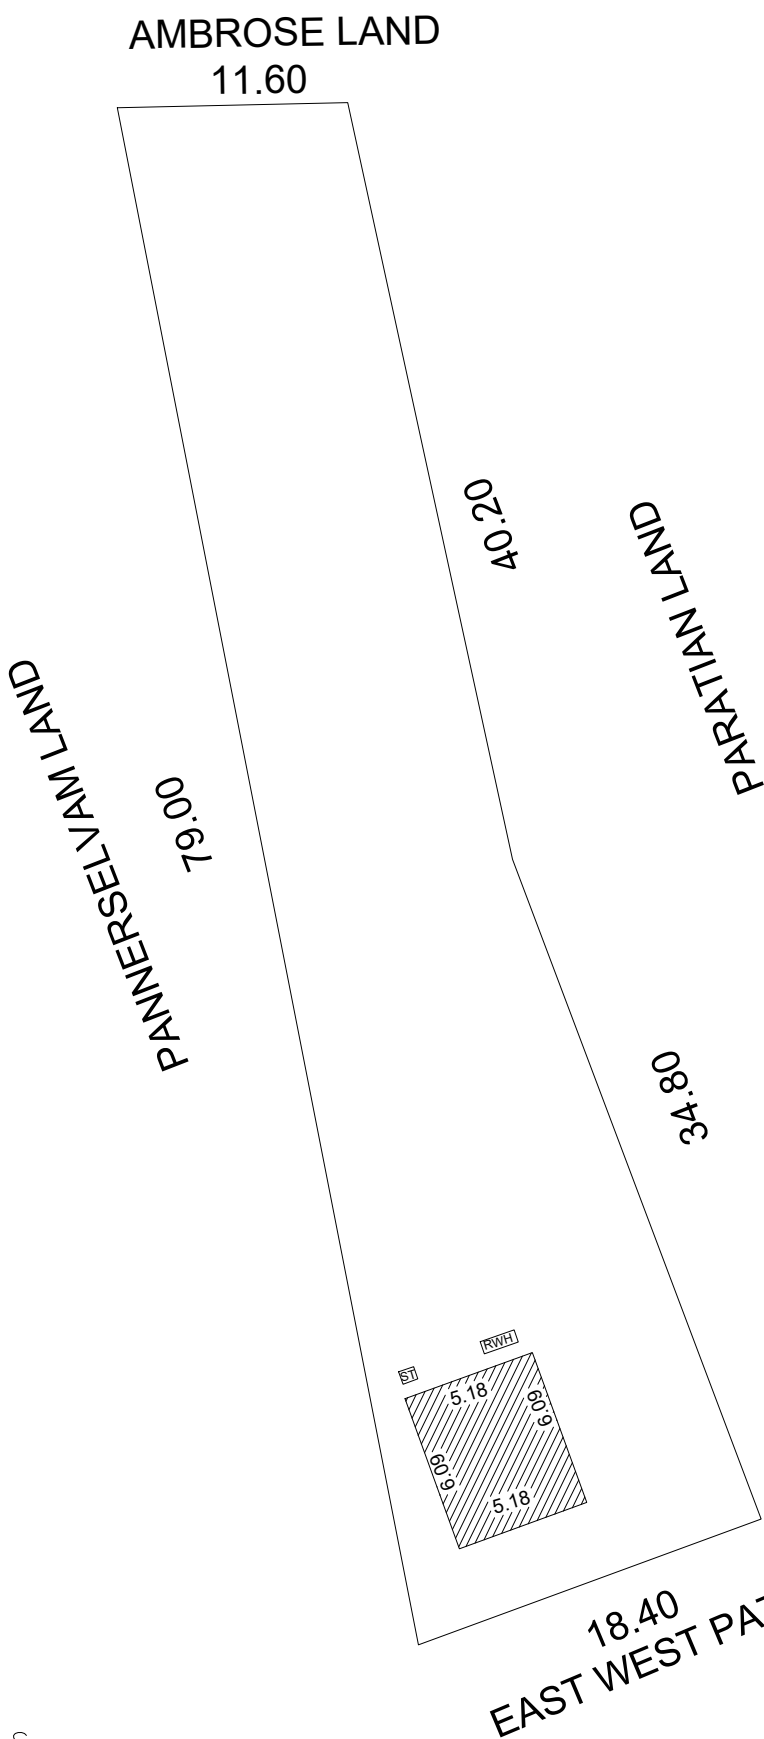


LOCATION PLAN
NOT TO SCALE

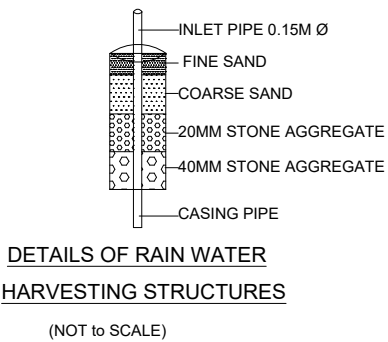

SECTION A-A

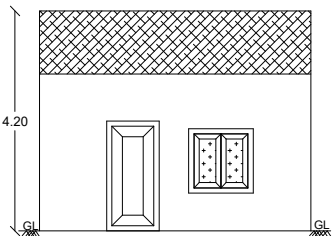

ELEVATION

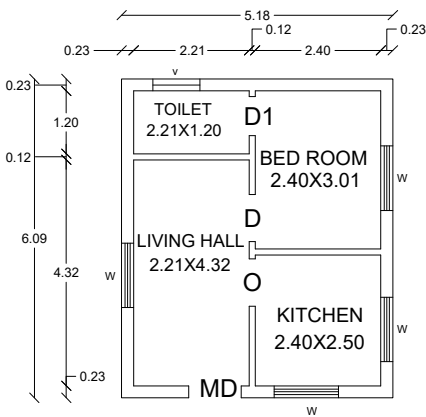

GROUND FLOOR



AREA DETAILS					
PARTICULARS			Sq.Ft.		Sq.Mt.
TOTAL AREA OF THE SITE			10888.98		1011.62
PLINTH AREA OF PRO. BLDG. - GF.			339.60		31.55
OPEN SPACE			10549.38		980.07
FSI = 0.03		PLOT COVERAGE = 3.11%			
SCHEDULE OF JOINERIES					
DOORS			OPEN		
D	DOOR	0.90X2.10	O	OPEN	1.00X2.10
MD	DOOR	1.00X2.10	A/O	OPEN	1.55X2.10
D1	DOOR	0.75X2.10	VENTILATOR		
WINDOWS		V	VENTILATOR 0.90X0.60		
W	WINDOW	1.23X1.23			
RS	ROLLING SHUTTER	2.00X2.10			
COLOUR INDEX					
SITE BOUNDARY					
PROPOSED BLDG. EXISTING ROAD					
NOTES					
1. ALL DOORS AND WINDOWS ARE OUTSIDE OPENING.					
2. WASTE WATER WILLBE USED FOR GARDEN PURPOSE					
3. ALL DIMENSIONS ARE IN FEET AND METRES.					
APPLICANT					
 Mrs.KOTTAIYAMMAL w/o GOPAL					
ENGINEER					
 Er.R.THANGAPANDIYAN.D.C.E.,B.E., CONSULTING ENGINEER Licensed Building Surveyor 4.B-Siddique complex Ilayankudi(Tk),SIVAGANGAI Dt-630702					
OFFICE USE ONLY					