
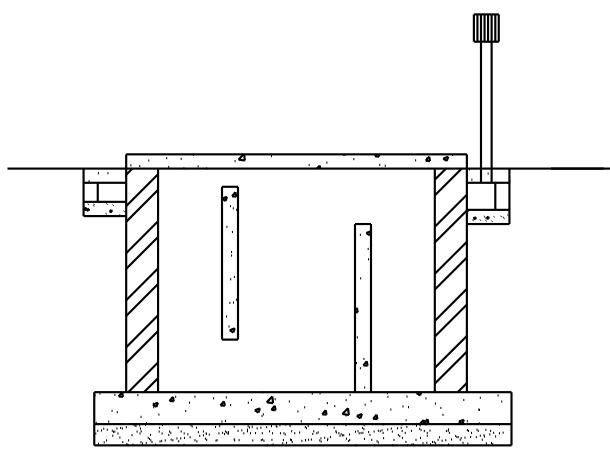
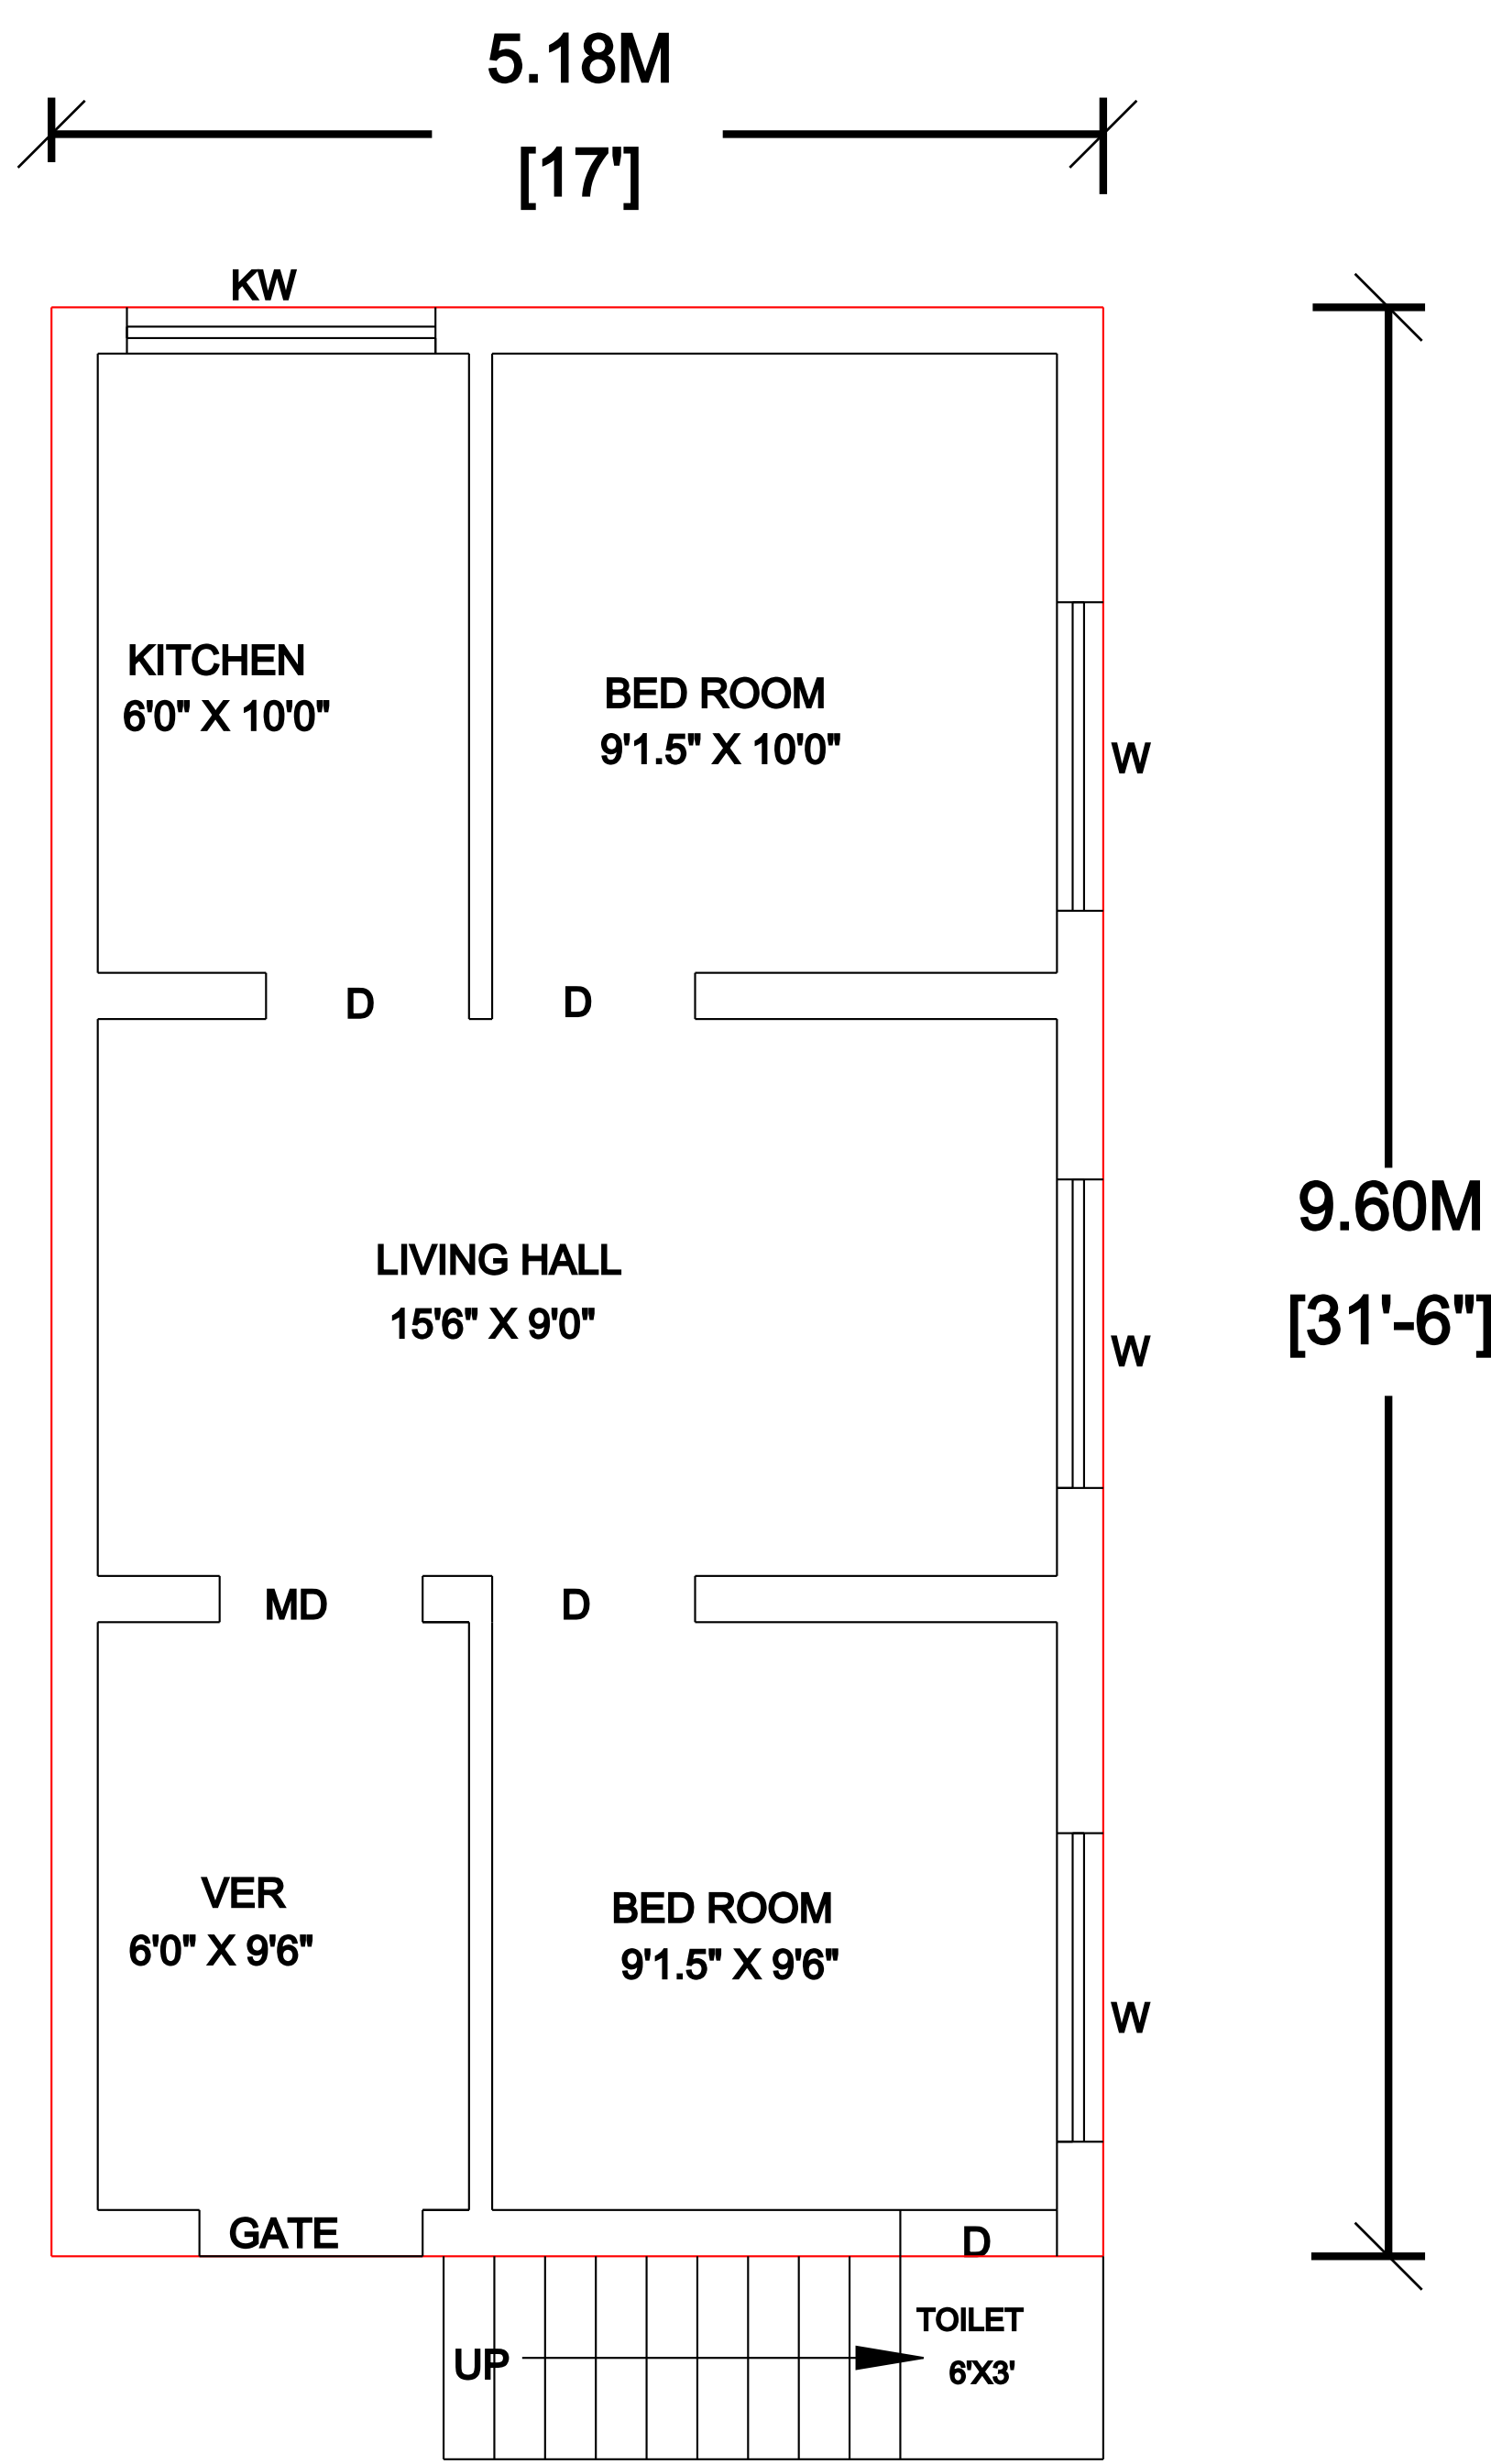
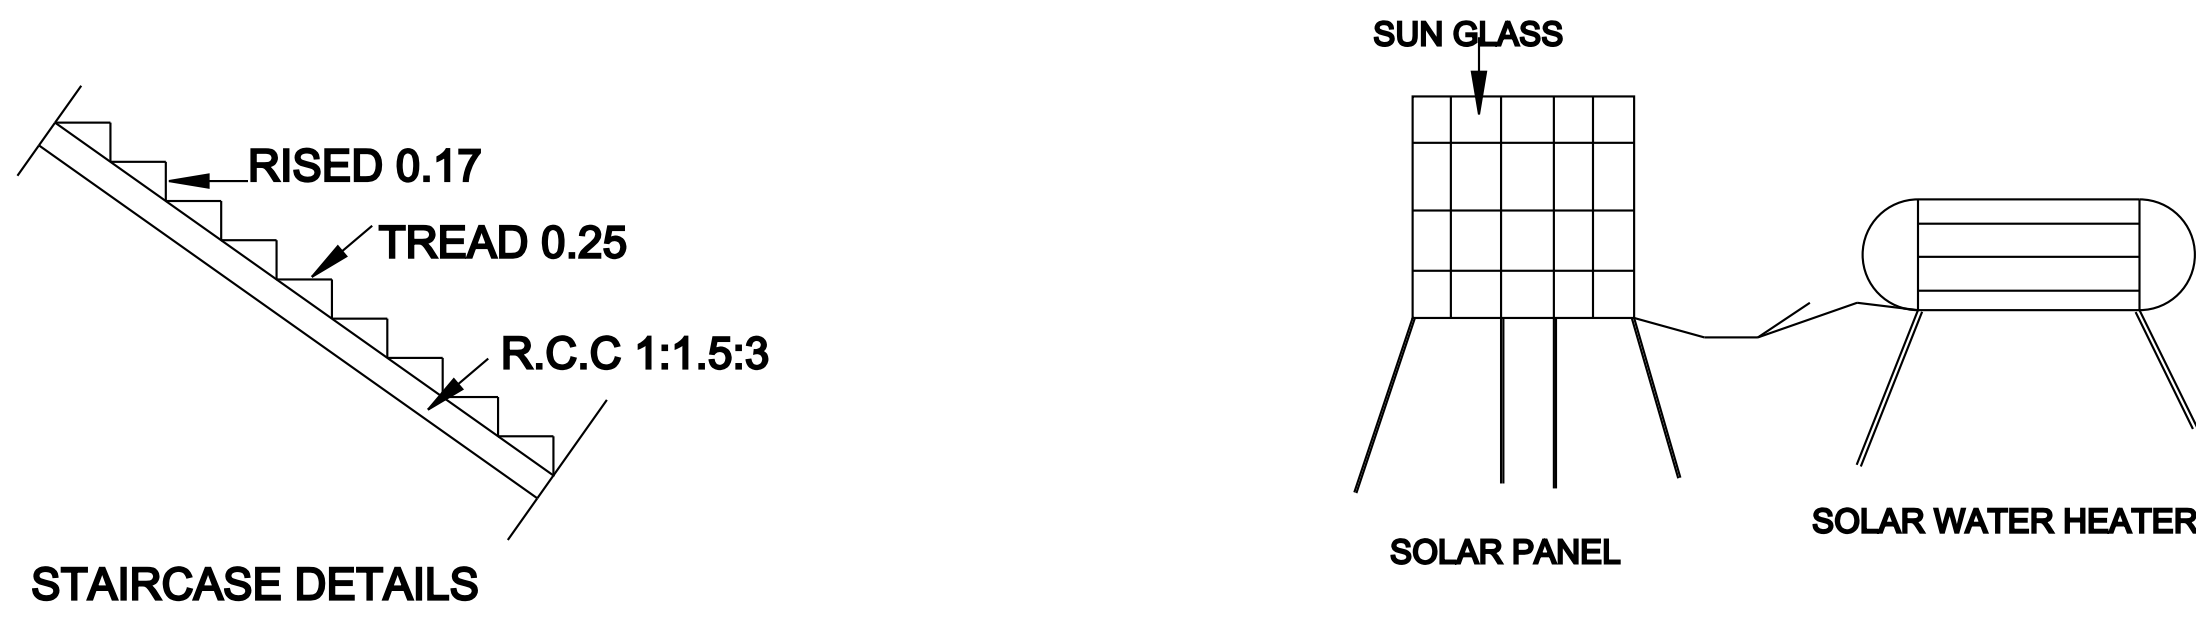



PLAN SHOWING THE PROPOSED CONSTRUCTION OF RESIDENTIAL HOUSE BUILDING AT OLD NATHAM SURVEY NO : 70 PART,
NEW SURVEY NO : 248/14, PATTA NO : 563, MELAYUR GROUP , MELAYUR VILLAGE AND PANCHAYAT, ILAYANGUDI TALUK, SIVAGANGAI DISTRICT.

ALL DIMENSIONS ARE IN METER

APPLICANT / OWNER NAME : Mrs. THAMARAISELVI W/O PANDI

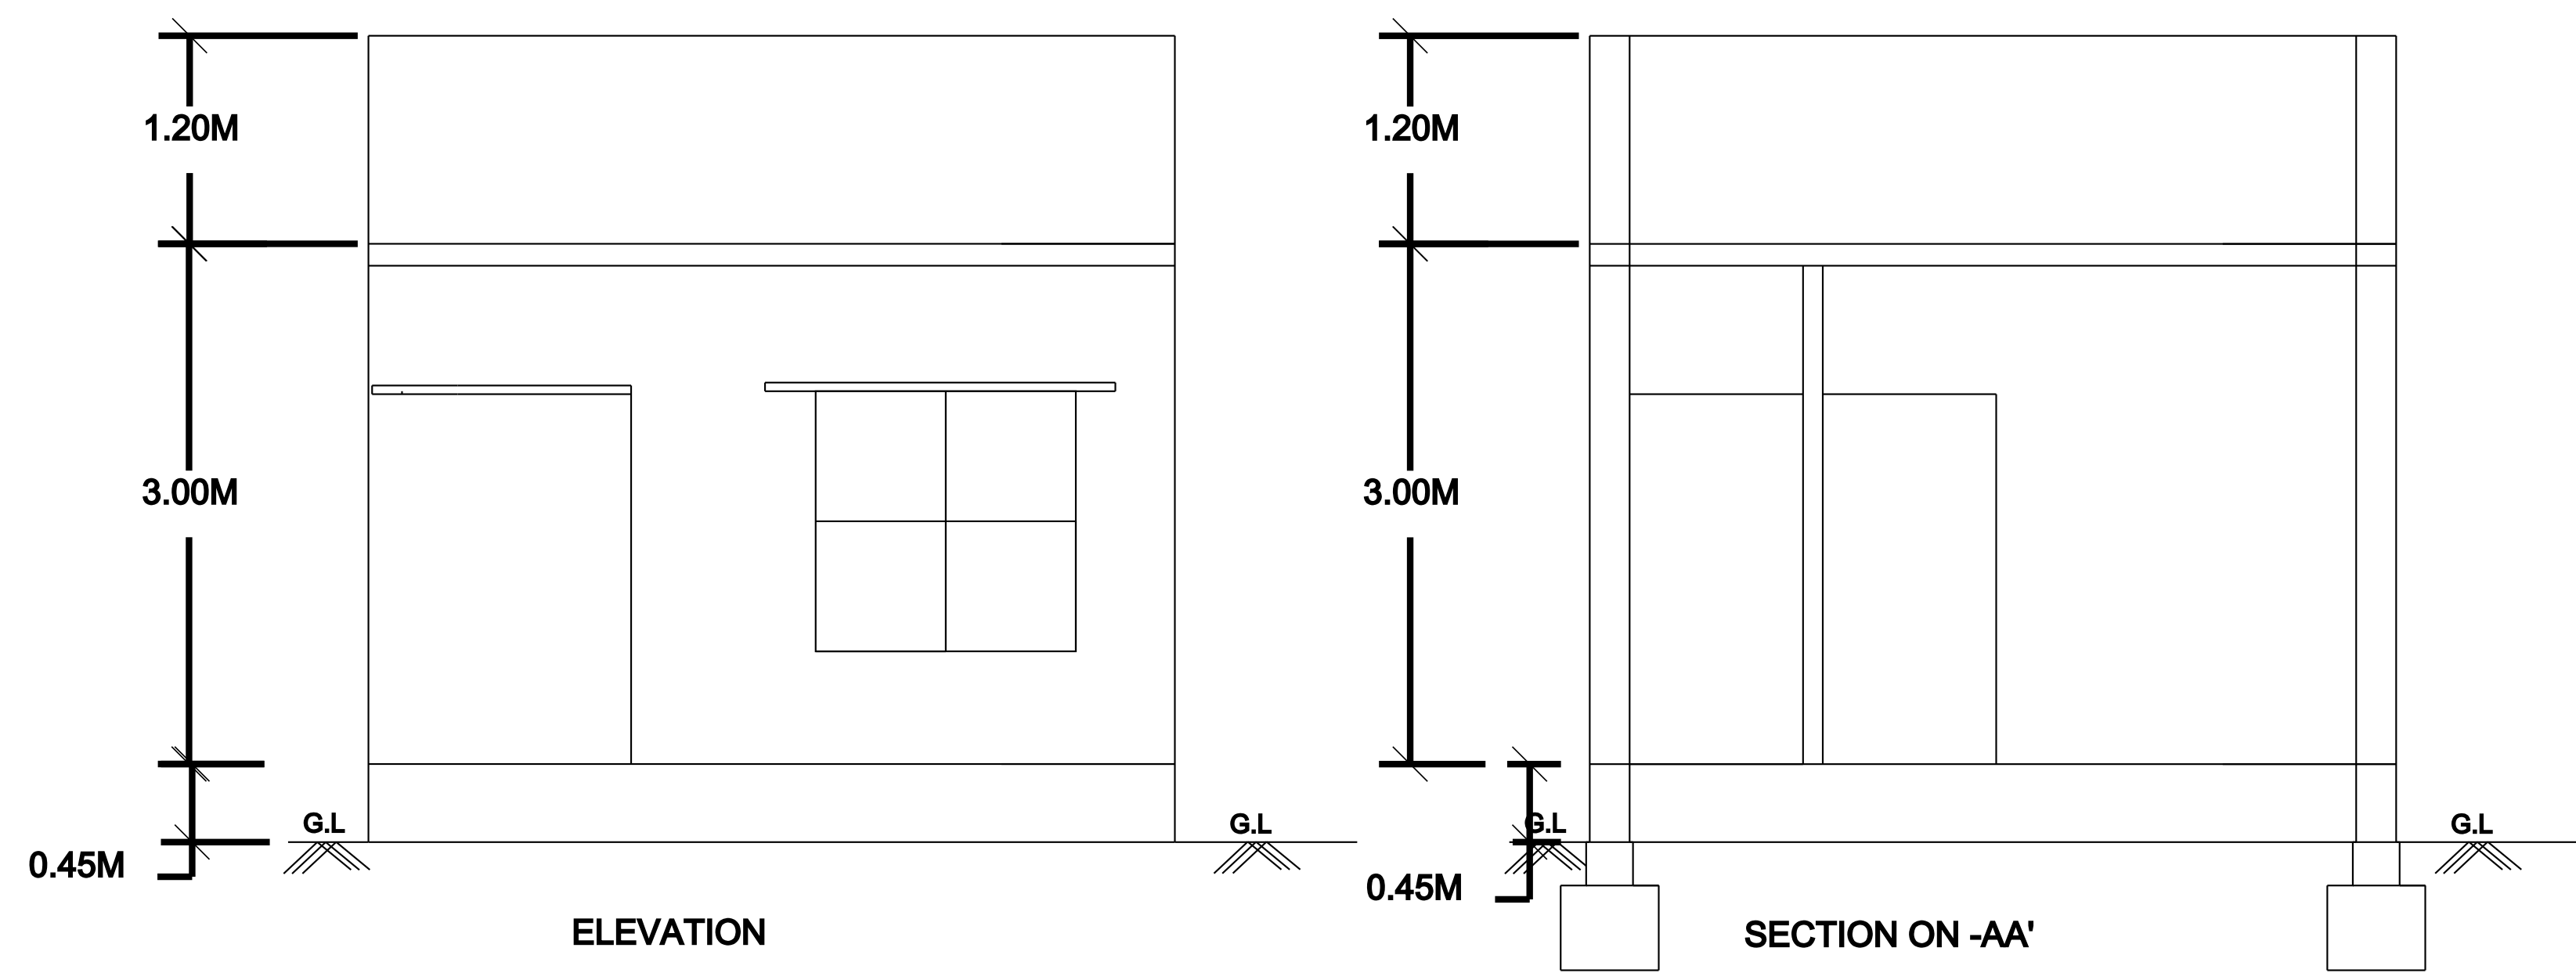


SEPTIC TANK DETAILS

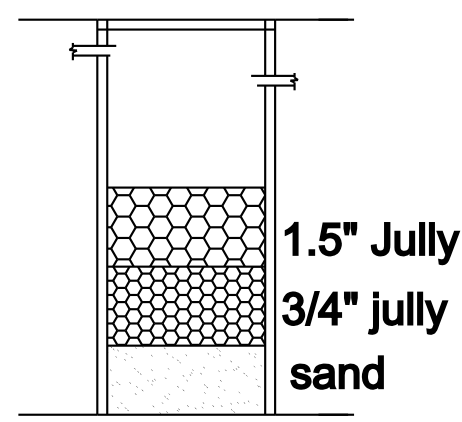

RAIN WATER HARVESTING TANK

SITE PLAN :

(NOT TO SCALE)

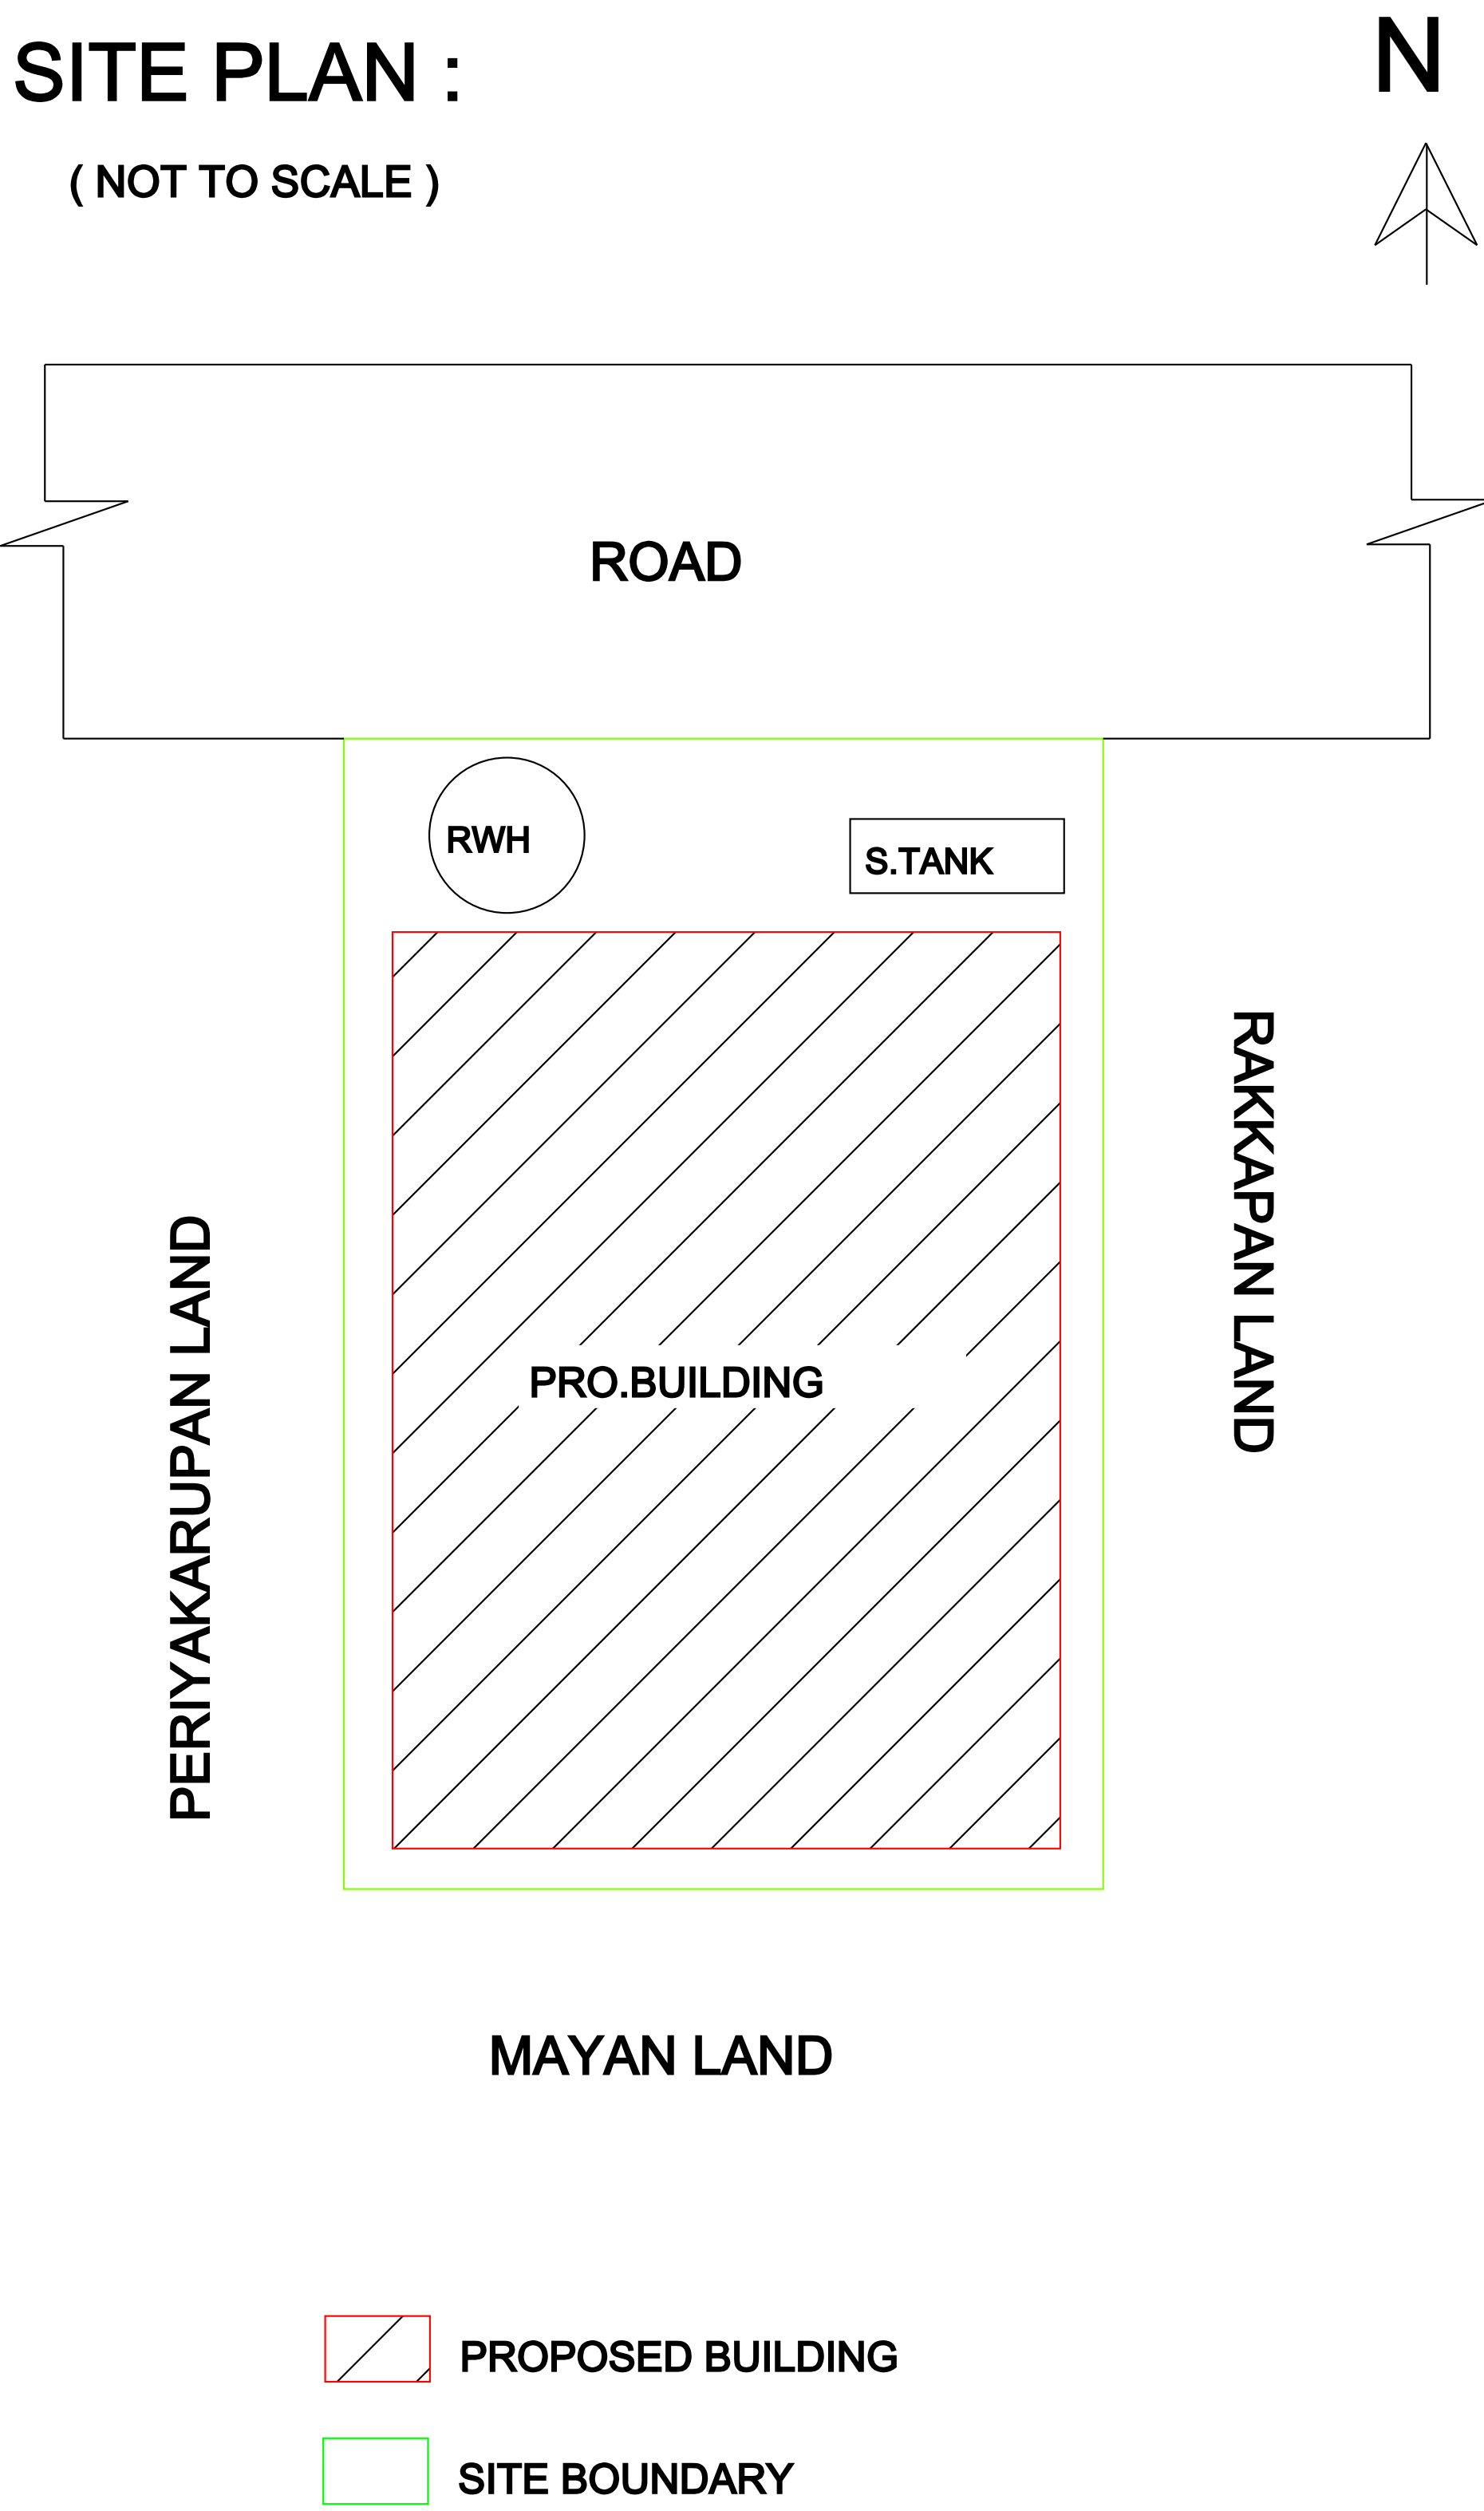

AREA STATEMENT

DESCRIPTION	SQ.FT	SQ.M
SITE EXTENT	621.00	57.69
PRO.GROUND FLOOR	535.50	49.75
PRO.FIRST FLOOR	-----	-----
OPEN SPACE	85.50	7.94

TOTALFSI AREA = 49.75 SQ.M

SCHEDULE OF JOINERIES

TYPE	DESCRIPTION	SIZE
MD	MAIN DOOR	1.00X2.13
D1	DOOR	0.91X2.13
D2	DOOR	0.76X2.13
W	WINDOW	1.52X1.52
KW	KITCHEN WINDOW	1.52X0.91
V	VENTILATOR	0.91X0.61

APPLICANT / OWNER SIGNATURE

THAMARAISELVI

REGISTERED ENGINEER

Er.M.Karthik B.E.

Er.M.KARTHIK B.E.,
Register Engineer & Approval Valuer
Reg No.13-2019-20
Adhira Complex, Perumalkovil Street,
Ilayangudi 630702
Cell : 7373450006