
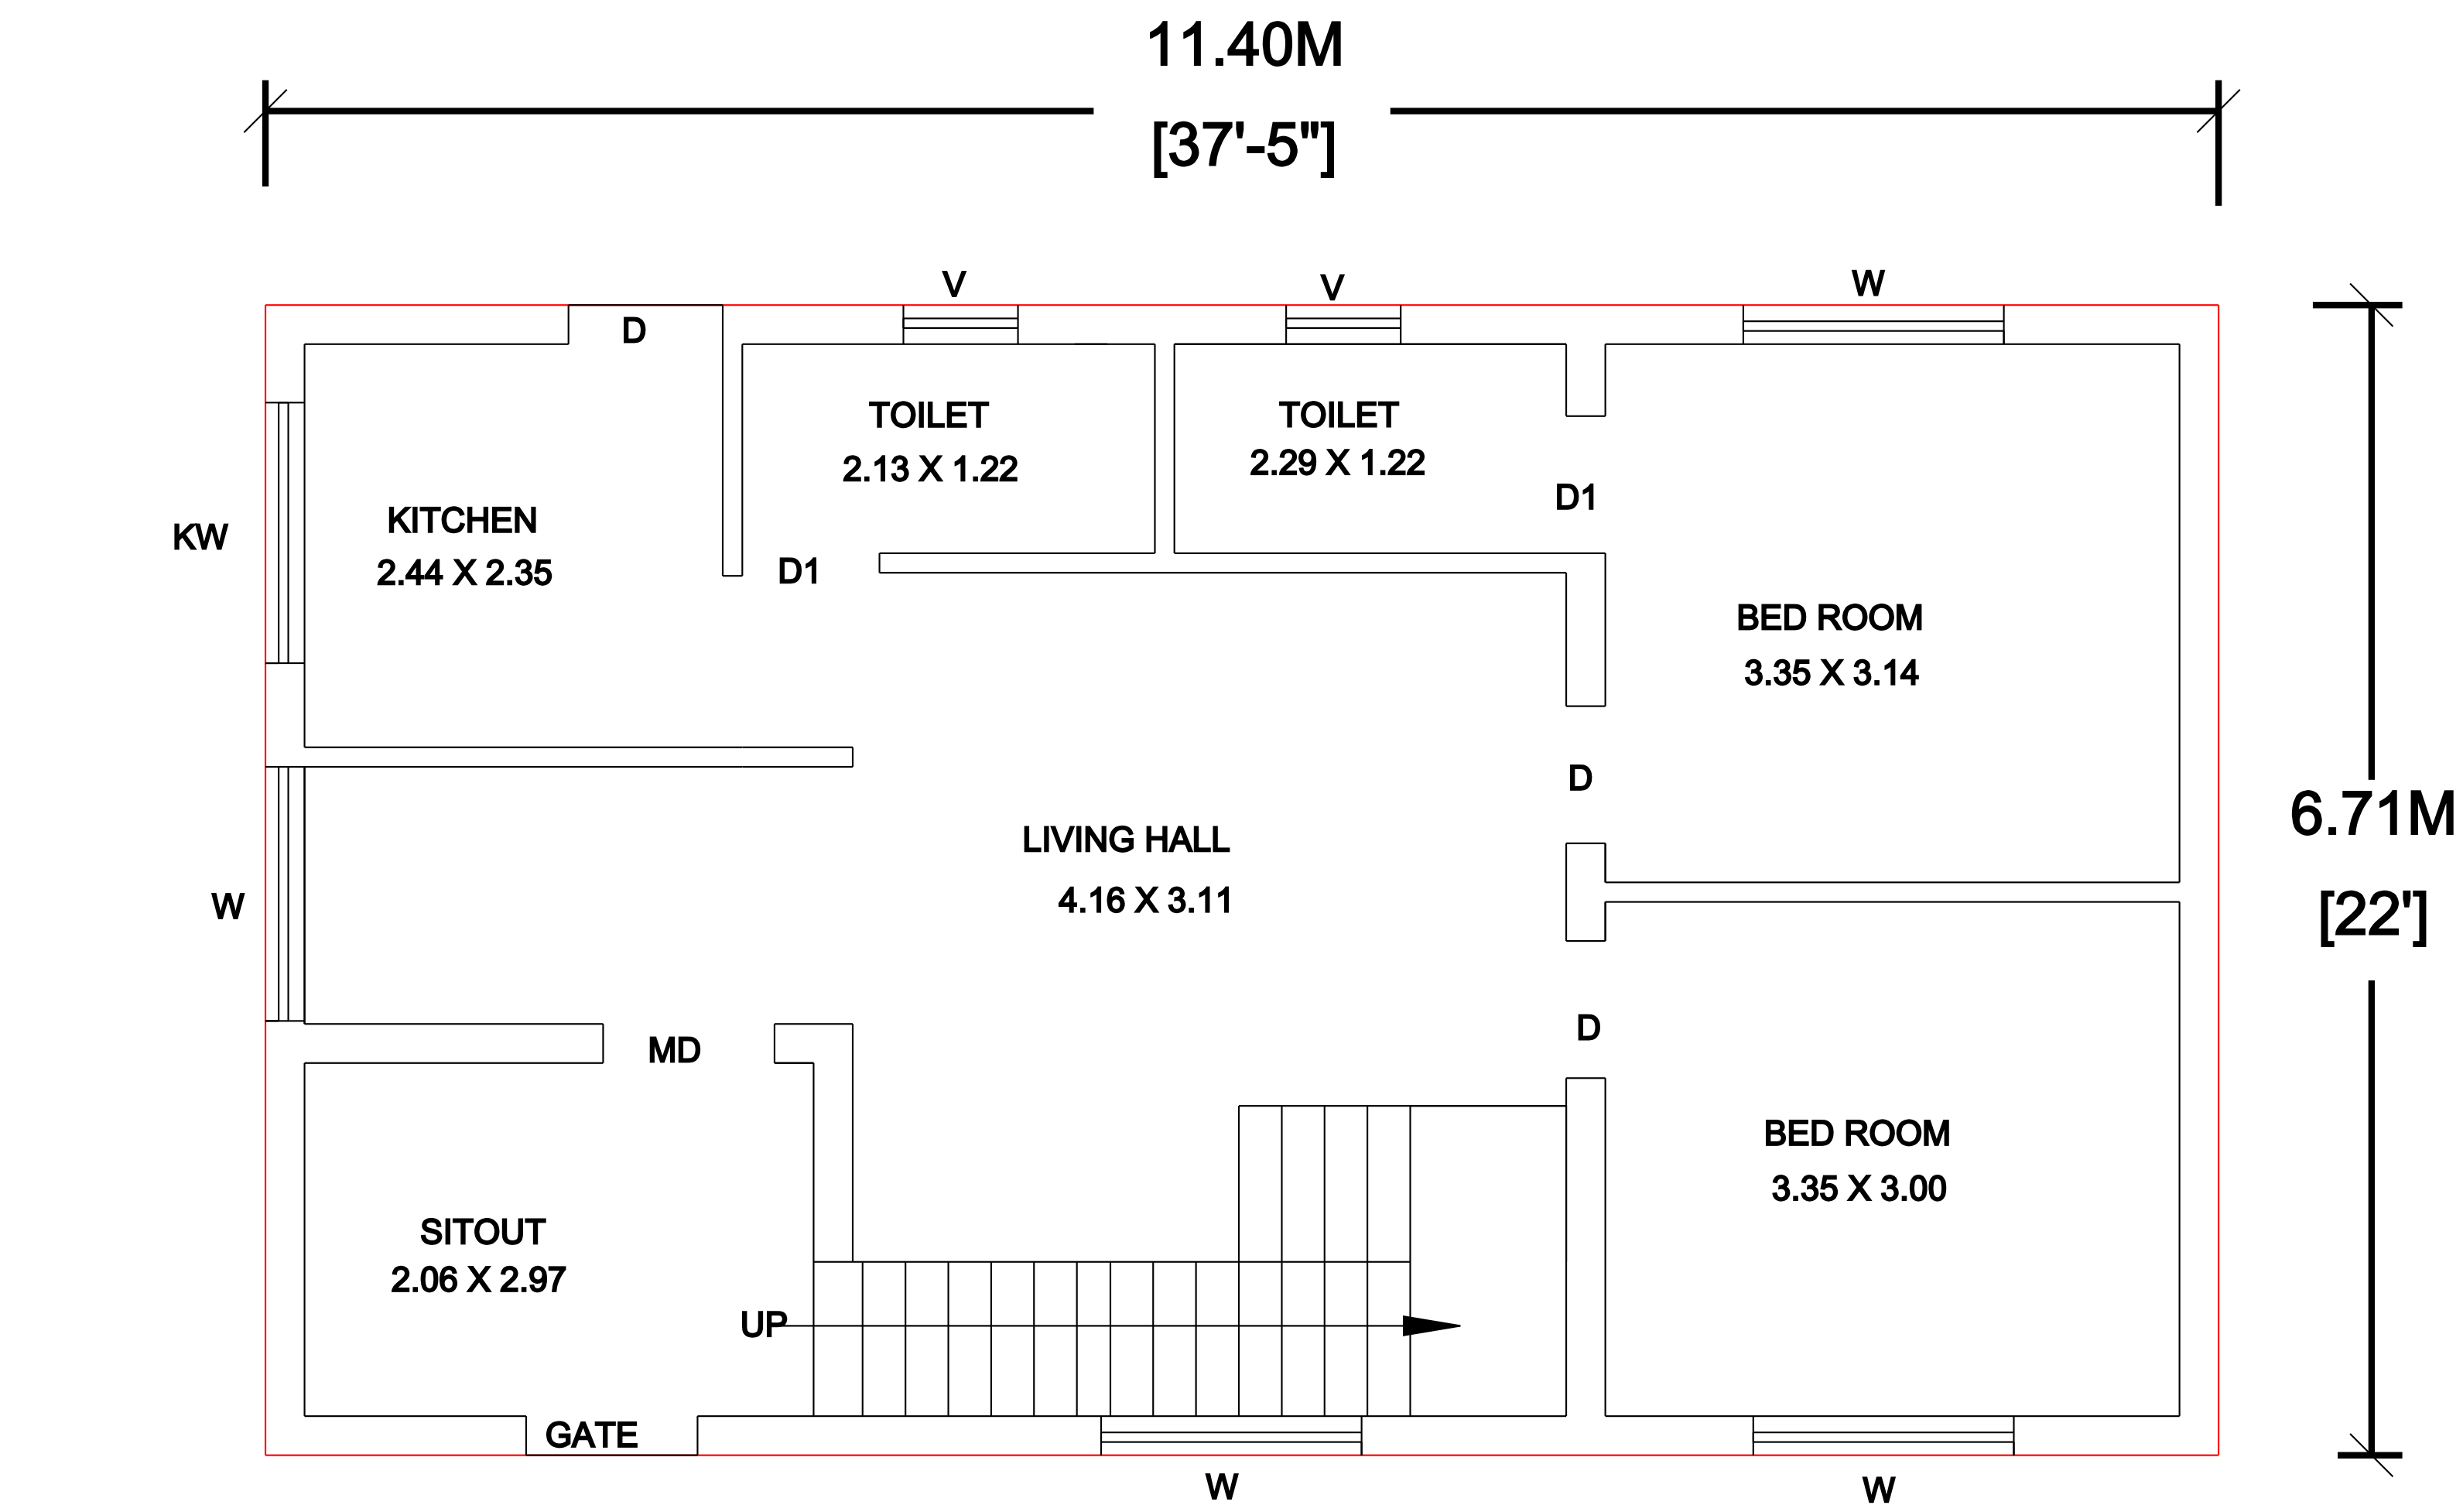
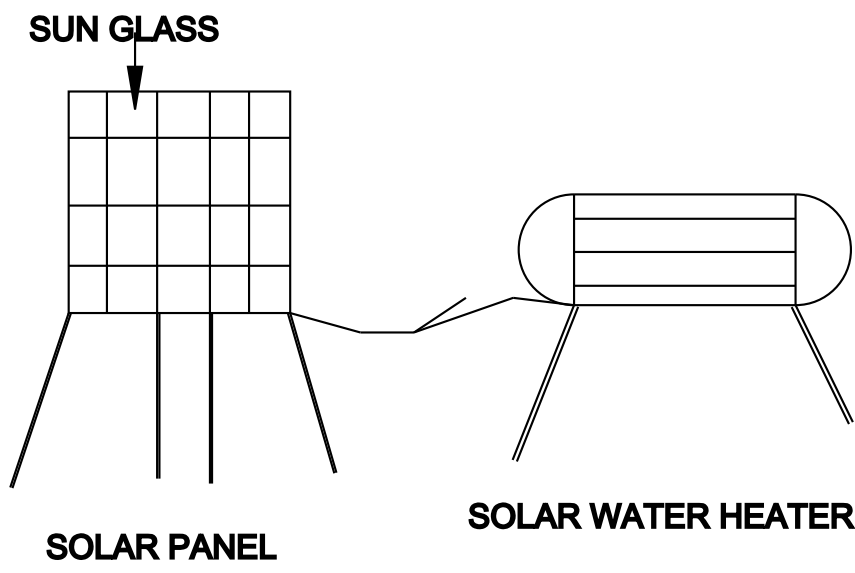



PLAN SHOWING THE PROPOSED CONSTRUCTION OF RESIDENTIAL HOUSE BUILDING AT NATHAM SURVEY NO : 371/4, NATHAM PATTA NO : 66, KUMARAKURICHI VILLAGE, KUMARAKURICHI GROUP, KUMARAKURICHI RURAL PANCHAYAT, ILAYANGUDI TALUK, SIVAGANGAI DISTRICT.

ALL DIMENSIONS ARE IN METER


APPLICANT / OWNER NAME : Mrs. SALHA BEEVI W/O SIKKANDAR MASTHAN

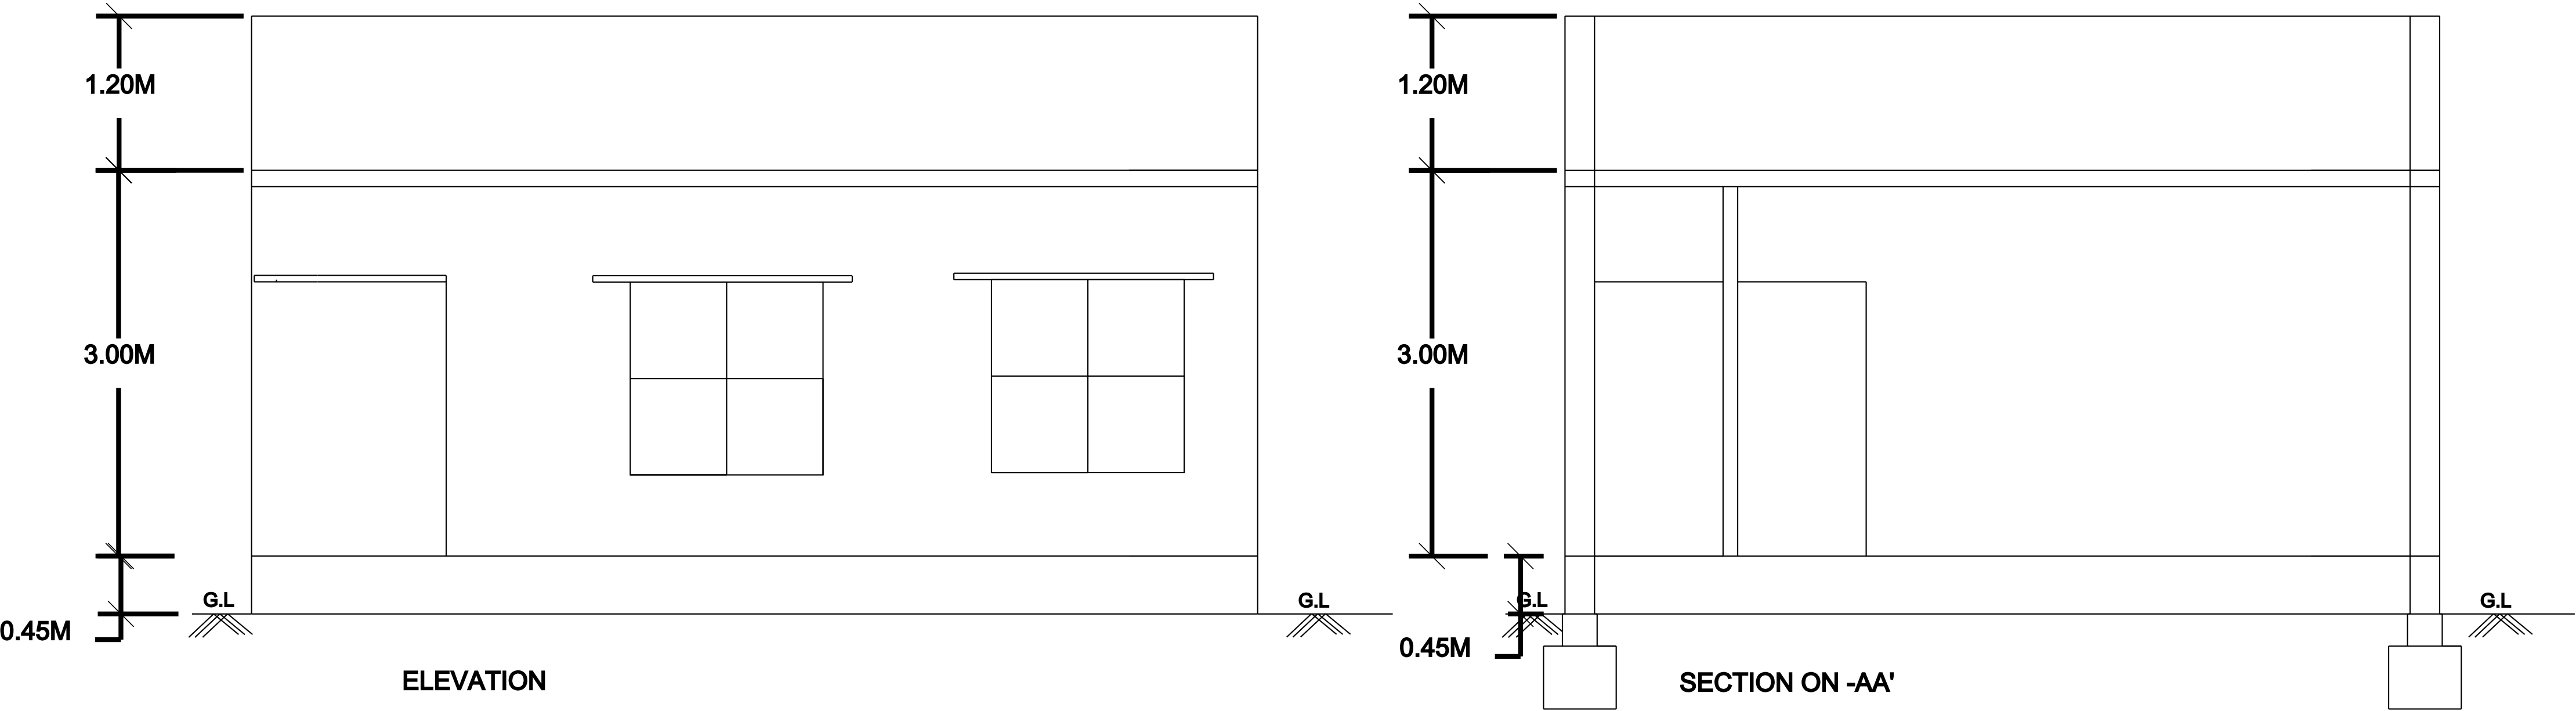


GROUND FLOOR PLAN

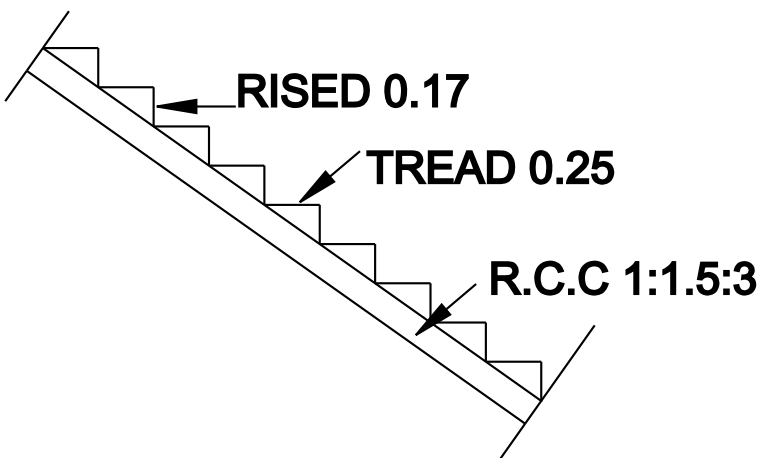

STAIRCASE DETAILS

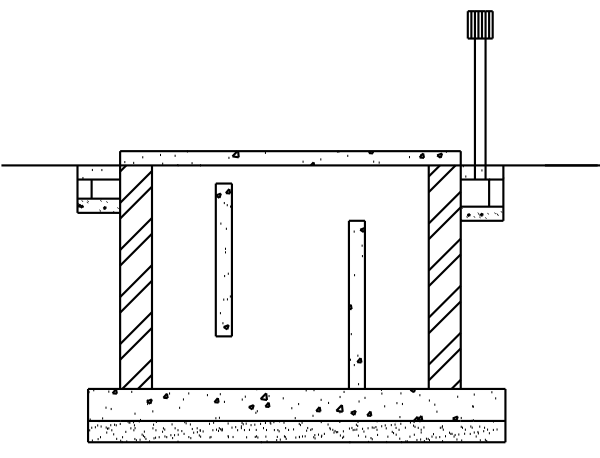


SEPTIC TANK DETAILS

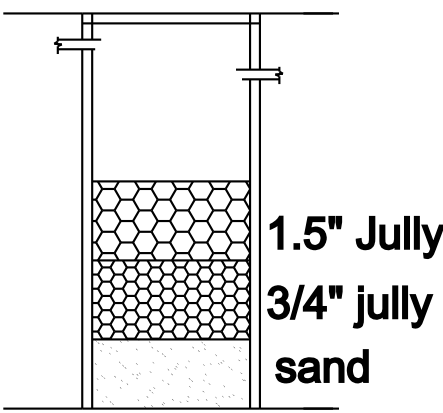

RAIN WATER HARVESTING TANK

SITE PLAN :

(NOT TO SCALE)

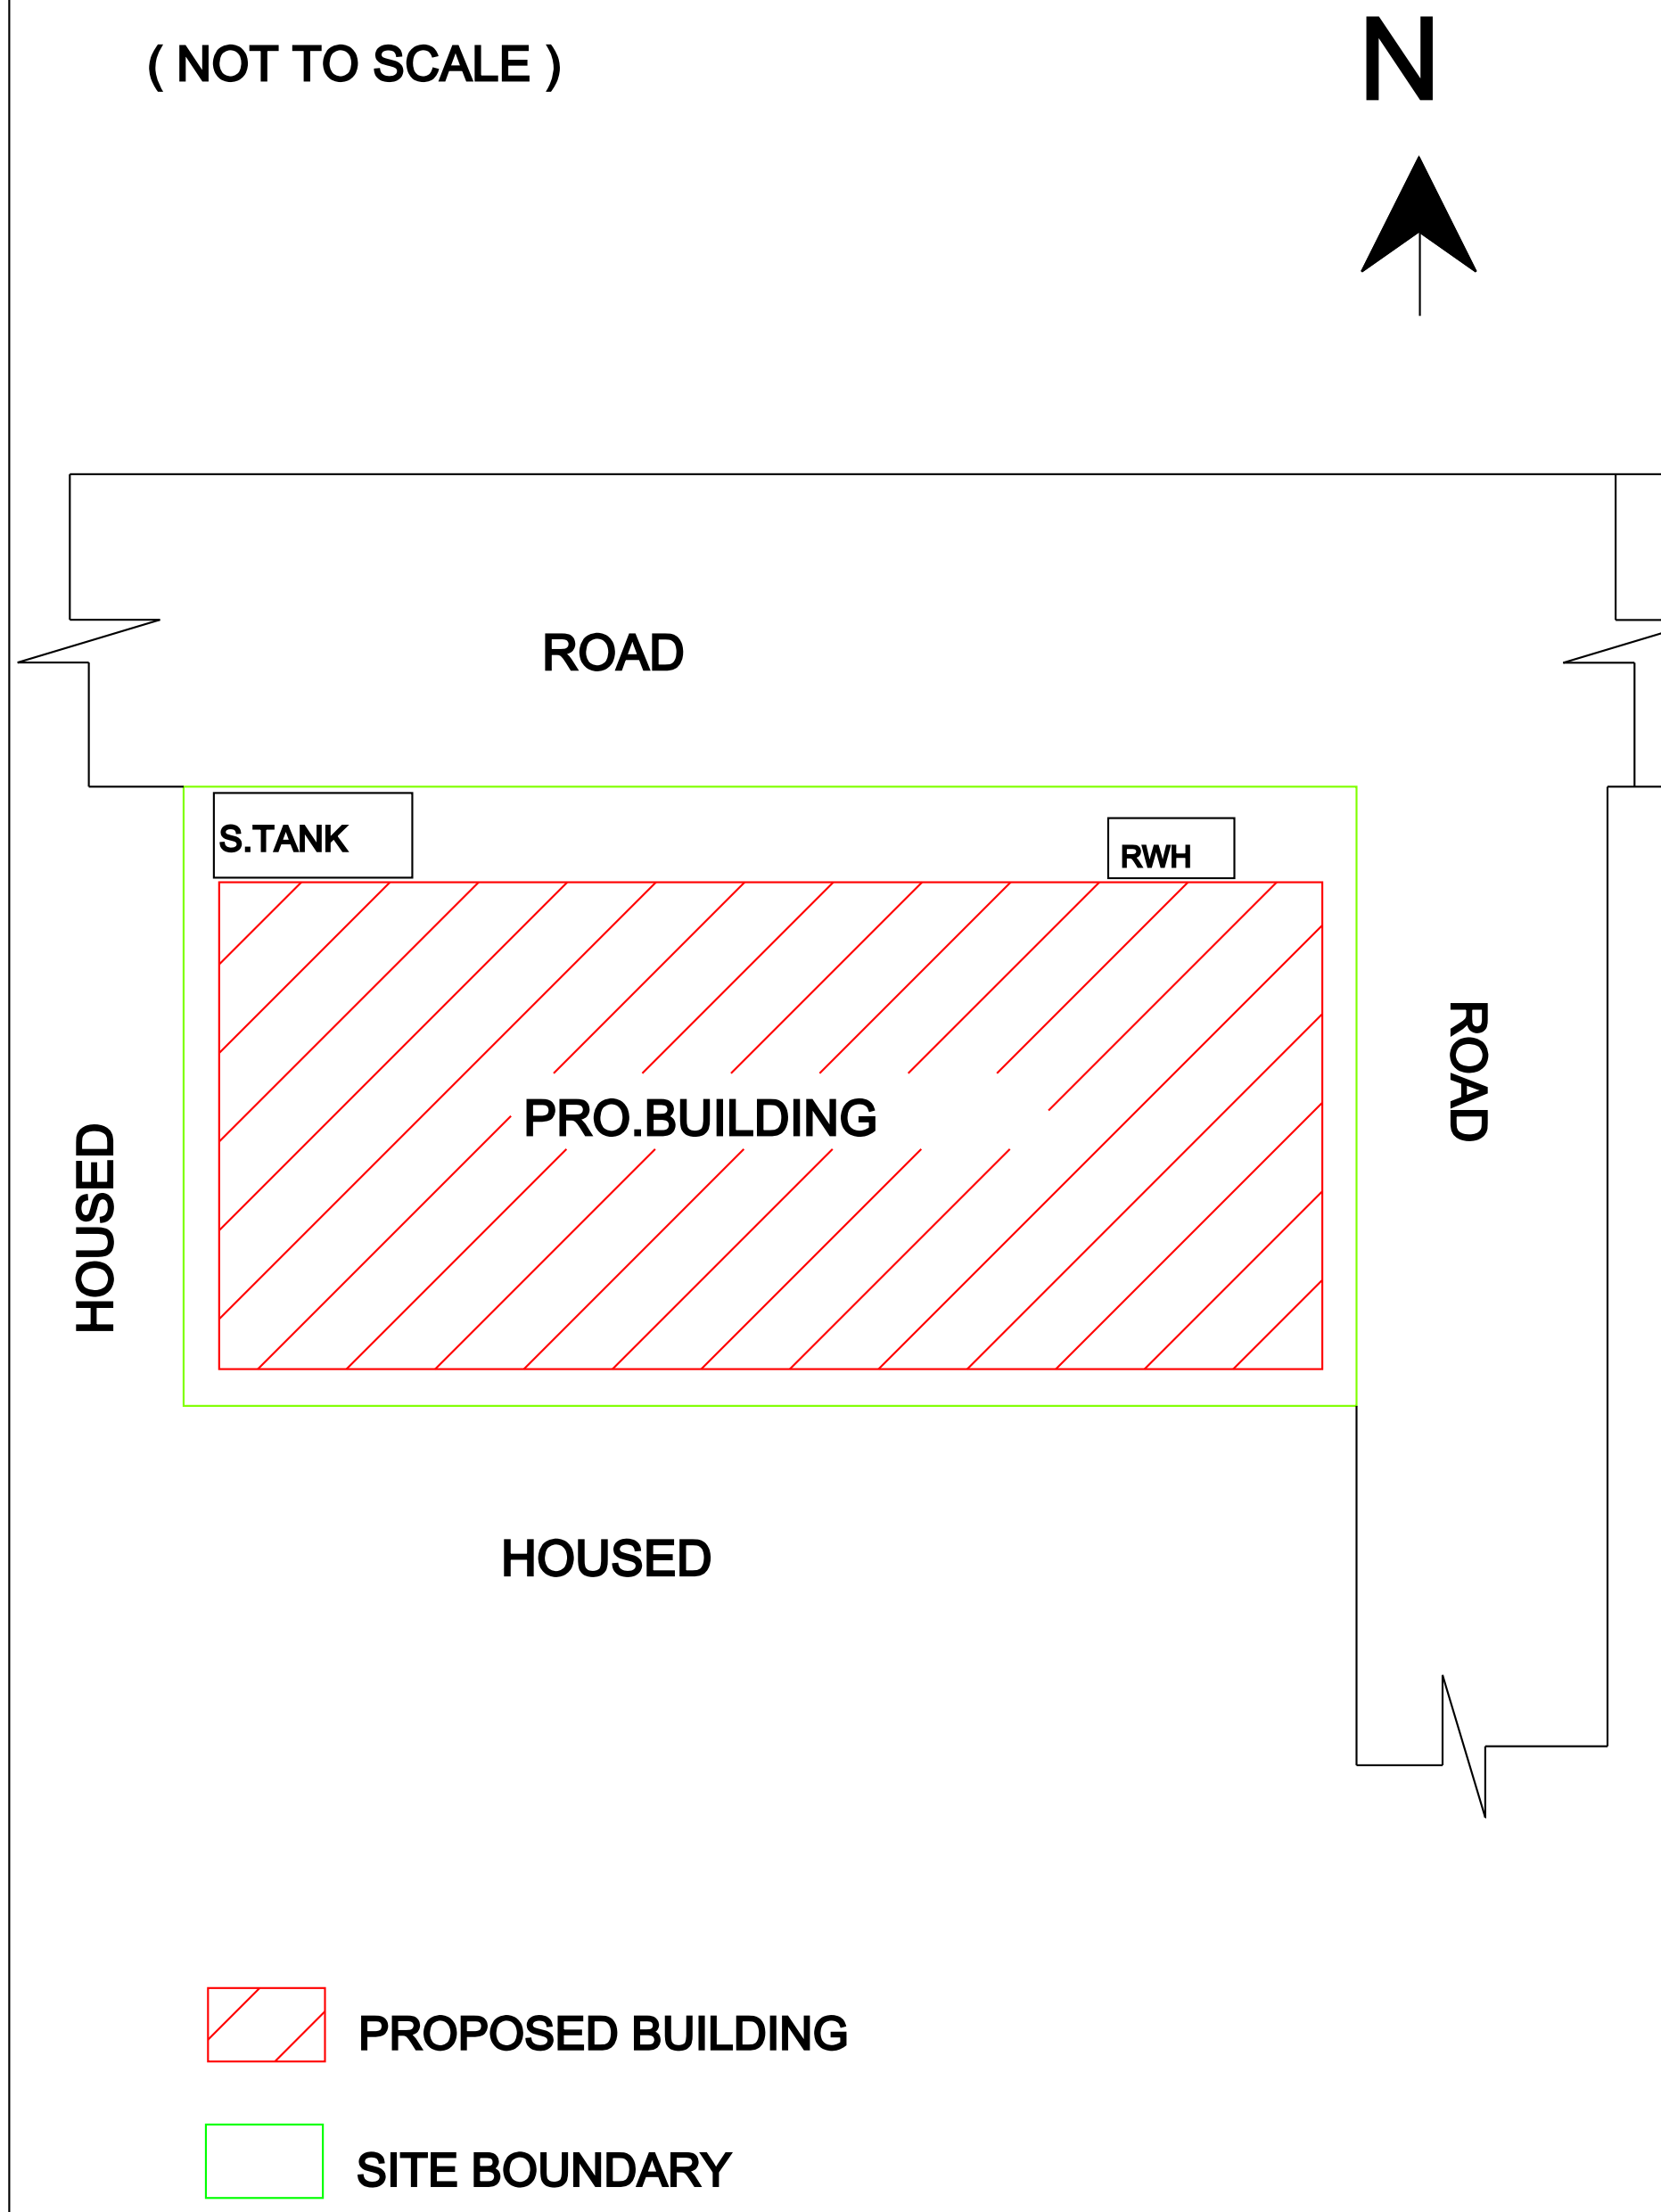

AREA STATEMENT

DESCRIPTION	SQ.FT	SQ.M
SITE EXTENT	936.46	87.00
PRO.GROUND FLOOR	823.01	76.46
PRO.FIRST FLOOR	-----	-----
OPEN SPACE	113.45	10.54

TOTALFSI AREA = 76.46 SQ.M

SCHEDULE OF JOINERIES

TYPE	DESCRIPTION	SIZE
MD	MAIN DOOR	1.00X2.13
D1	DOOR	0.91X2.13
D2	DOOR	0.76X2.13
W	WINDOW	1.52X1.52
KW	KITCHEN WINDOW	1.52X0.91
V	VENTILATOR	0.91X0.61

APPLICANT / OWNER SIGNATURE

SALHA BEEVI

REGISTERED ENGINEER

