

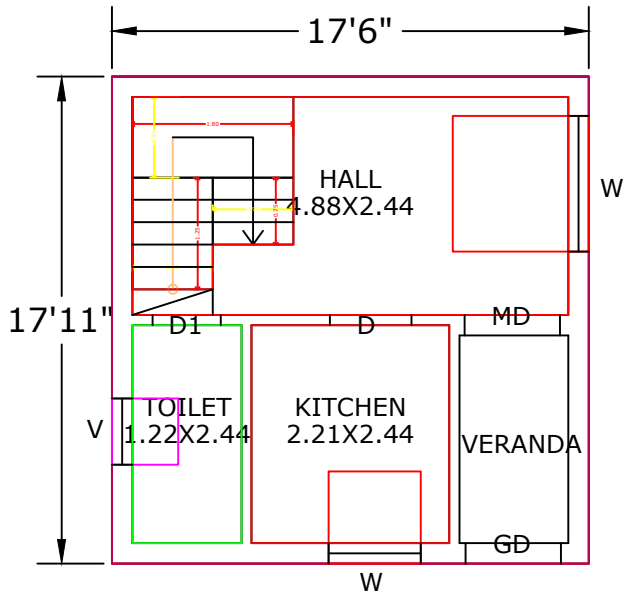
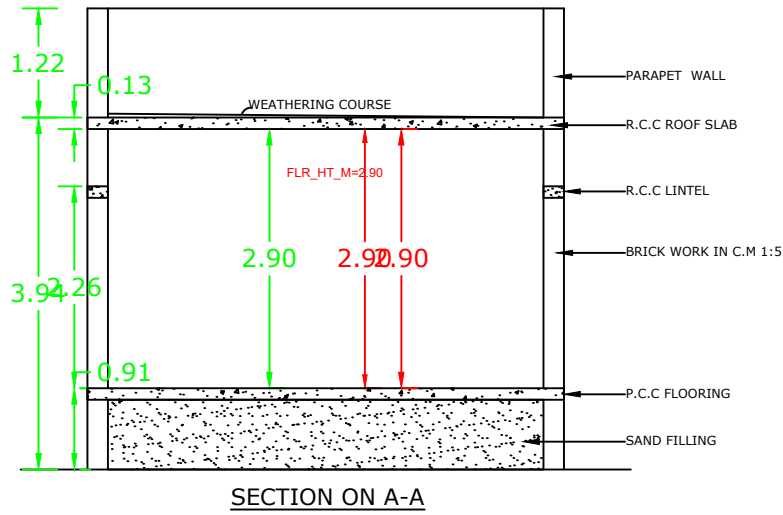
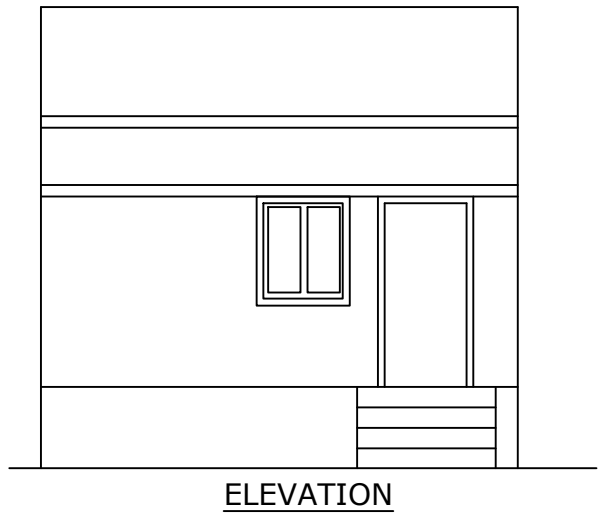
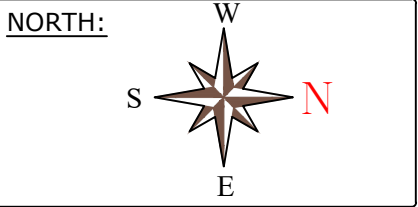


PLAN SHOWING THE PROPOSED CONSTRUCTION OF A RCC ROOF RESIDENTIAL BUILDING S.NO:18/2, NEW PATTA NO:2623, S.NO:18/2B
THIRUPPACHETHI NORTH VILLAGE, THIRUPPACHETHI PANCHAYAT, THIRUPPUVANAM PANCHAYAT UNION, THIRUPPUVANAM TALUK,
SIVAGANGAI DISRTICT.

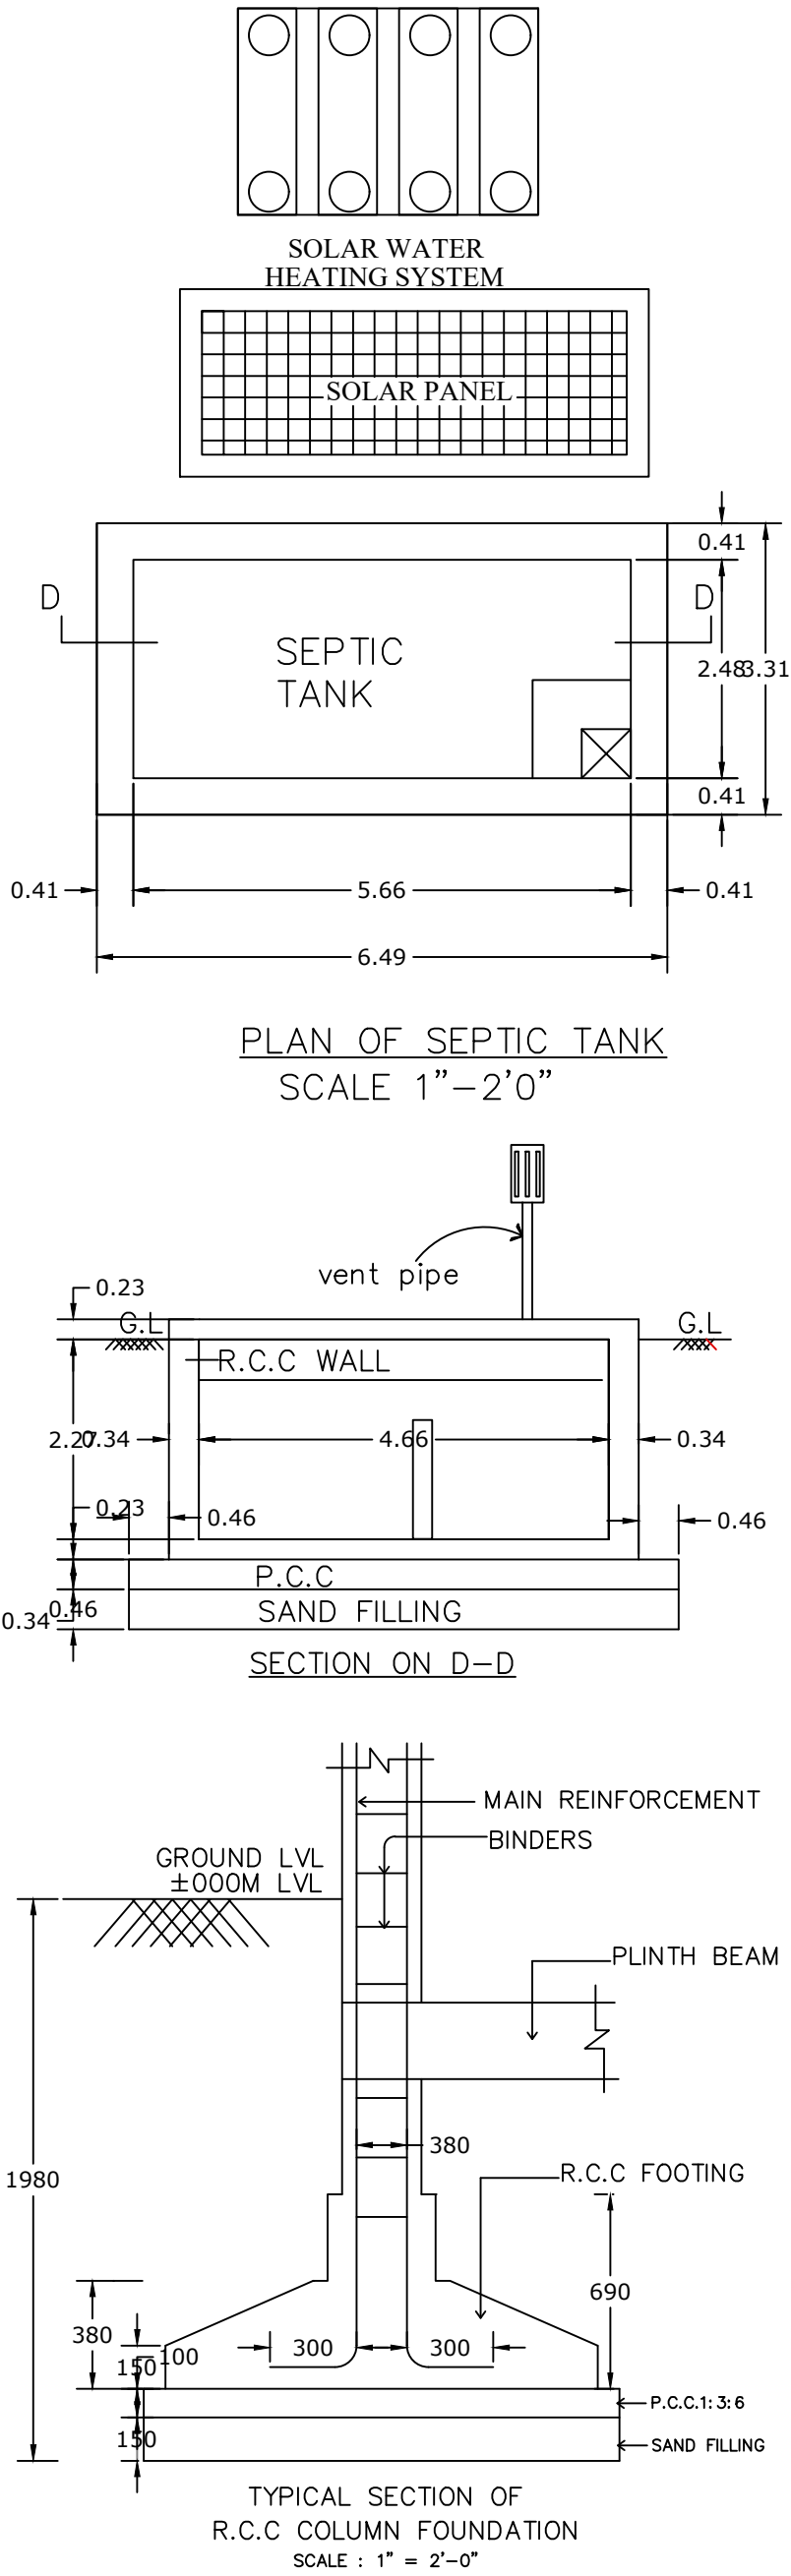

PRO.GROUND FLOOR PLAN

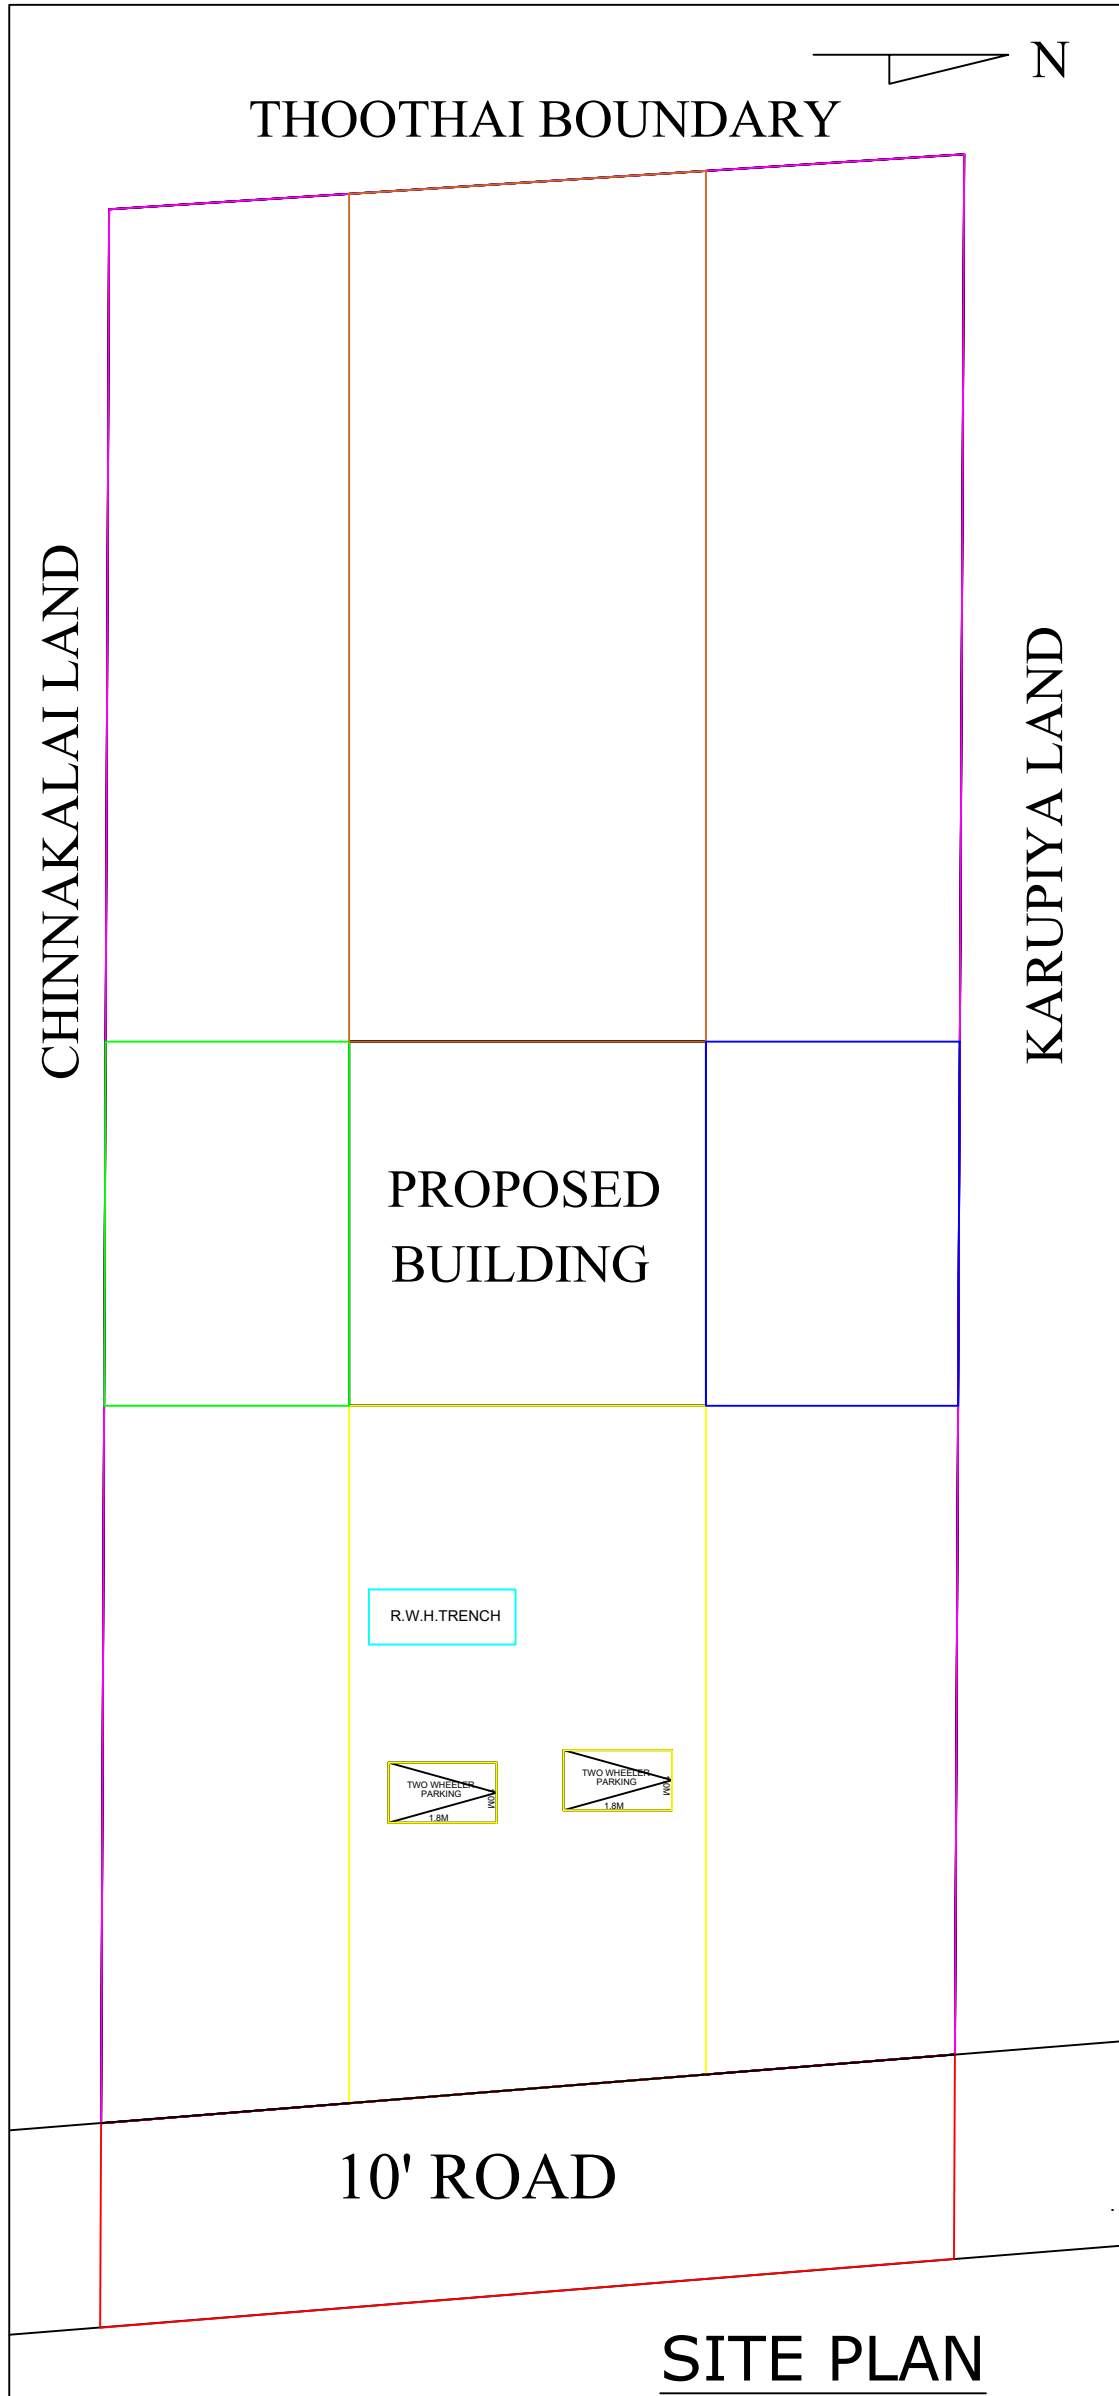

AREA DETAILS:		
	Sq.Ft	Sq.m
TOTAL AREA OF SITE (AS PER DOCUMENT)	3924.00	364.55
PRO.GROUND FLOOR AREA	312.79	29.06
OPEN AREA	3611.21	335.49

JOINERY:	
MD	> 3'6" X 7'0"
D	> 3'0" X 7'0"
D1	> 3'0" X 7'0"
D2	> 2'6" X 7'0"
W	> 4'6" X 4'0"
W1	> 4'6" X 2'6"
V	> 2'6" X 2'6"

REGISTER ENGINEER:

N. S. R.

Er.N.SRINIVASA RAMANUJAM DCE.,
Consulting & Licensed Engineer
Construction Engineer D.T&CP
REG No - CE/SVG DIST/34/2021
7B,Swamy Sannathi Street
THIRUPPUVANAM -630 611,sivagangal Dist.
Cell : 98421 14028 ,94871 24028

CLIENT

K. Alagur Raja

K.ALAGURAJA

FSL:
Floor Space Index = $\frac{29.06}{364.55} \leq 2 = 0.080$

OFFICE USE :