

PLAN SHOWING THE PROPOSED CONSTRUCTION OF RESIDENTIAL HOUSE BUILDING AT PLOT NO : 35, OLD SURVEY NO : 99/5, 99/5A2A, NEW SURVEY NO : 99/11A1B, PATTA NO : 3247, IDAYAVALASAI VILLAGE, ILAYANGUDI PANCHAYAT UNION, SOUTH ILAYANGUDI GROUP, KONGAMPATTI - IDAYAVALASAI RURAL PANCHAYAT, ILAYANGUDI TALUK, SIVAGANGAI DISTRICT.

ALL DIMENSIONS ARE IN METER

APPLICANT / OWNER NAME : Mrs. PRIYADHARSINI W/O MURALIDHARAN

AREA STATEMENT

DESCRIPTION	SQ.FT	SQ.M
LAND AREA	2028.00	188.40
PRO.GROUND FLOOR	837.00	77.76
PRO.FIRST FLOOR	----	----
OPEN SPACE	1191.00	110.64

TOTAL BUILDING FSI AREA = 77.76 SQ.M

SCHEDULE OF JOINERIES

TYPE	DESCRIPTION	SIZE
MD	MAIN DOOR	1.00X2.13
D1	DOOR	0.91X2.13
D2	DOOR	0.76X2.13
W	WINDOW	1.52X1.52
KW	KITCHEN WINDOW	1.52X0.91
V	VENTILATOR	0.91X0.61



APPLICANT / OWNER SIGNATURE

PRIYADHARSINI




REGISTERED ENGINEER

Er.U.KANNAN B.E. (Civil),
(Licenced Engineer)
M.S.K. BUILDERS,
Near Bus Stand,
Ilayangudi - 630702
PH : 8825590826


ER. U.KANNAN, B.E (CIVIL).,
REGISTERED ENGINEER G-III ,
LICENCED BUILDING SURVEYOR- ILAYANGUDI ,
ILAYANGUDI , SIVAGANGAI DIST-630702.
PHONE : 8825590826.

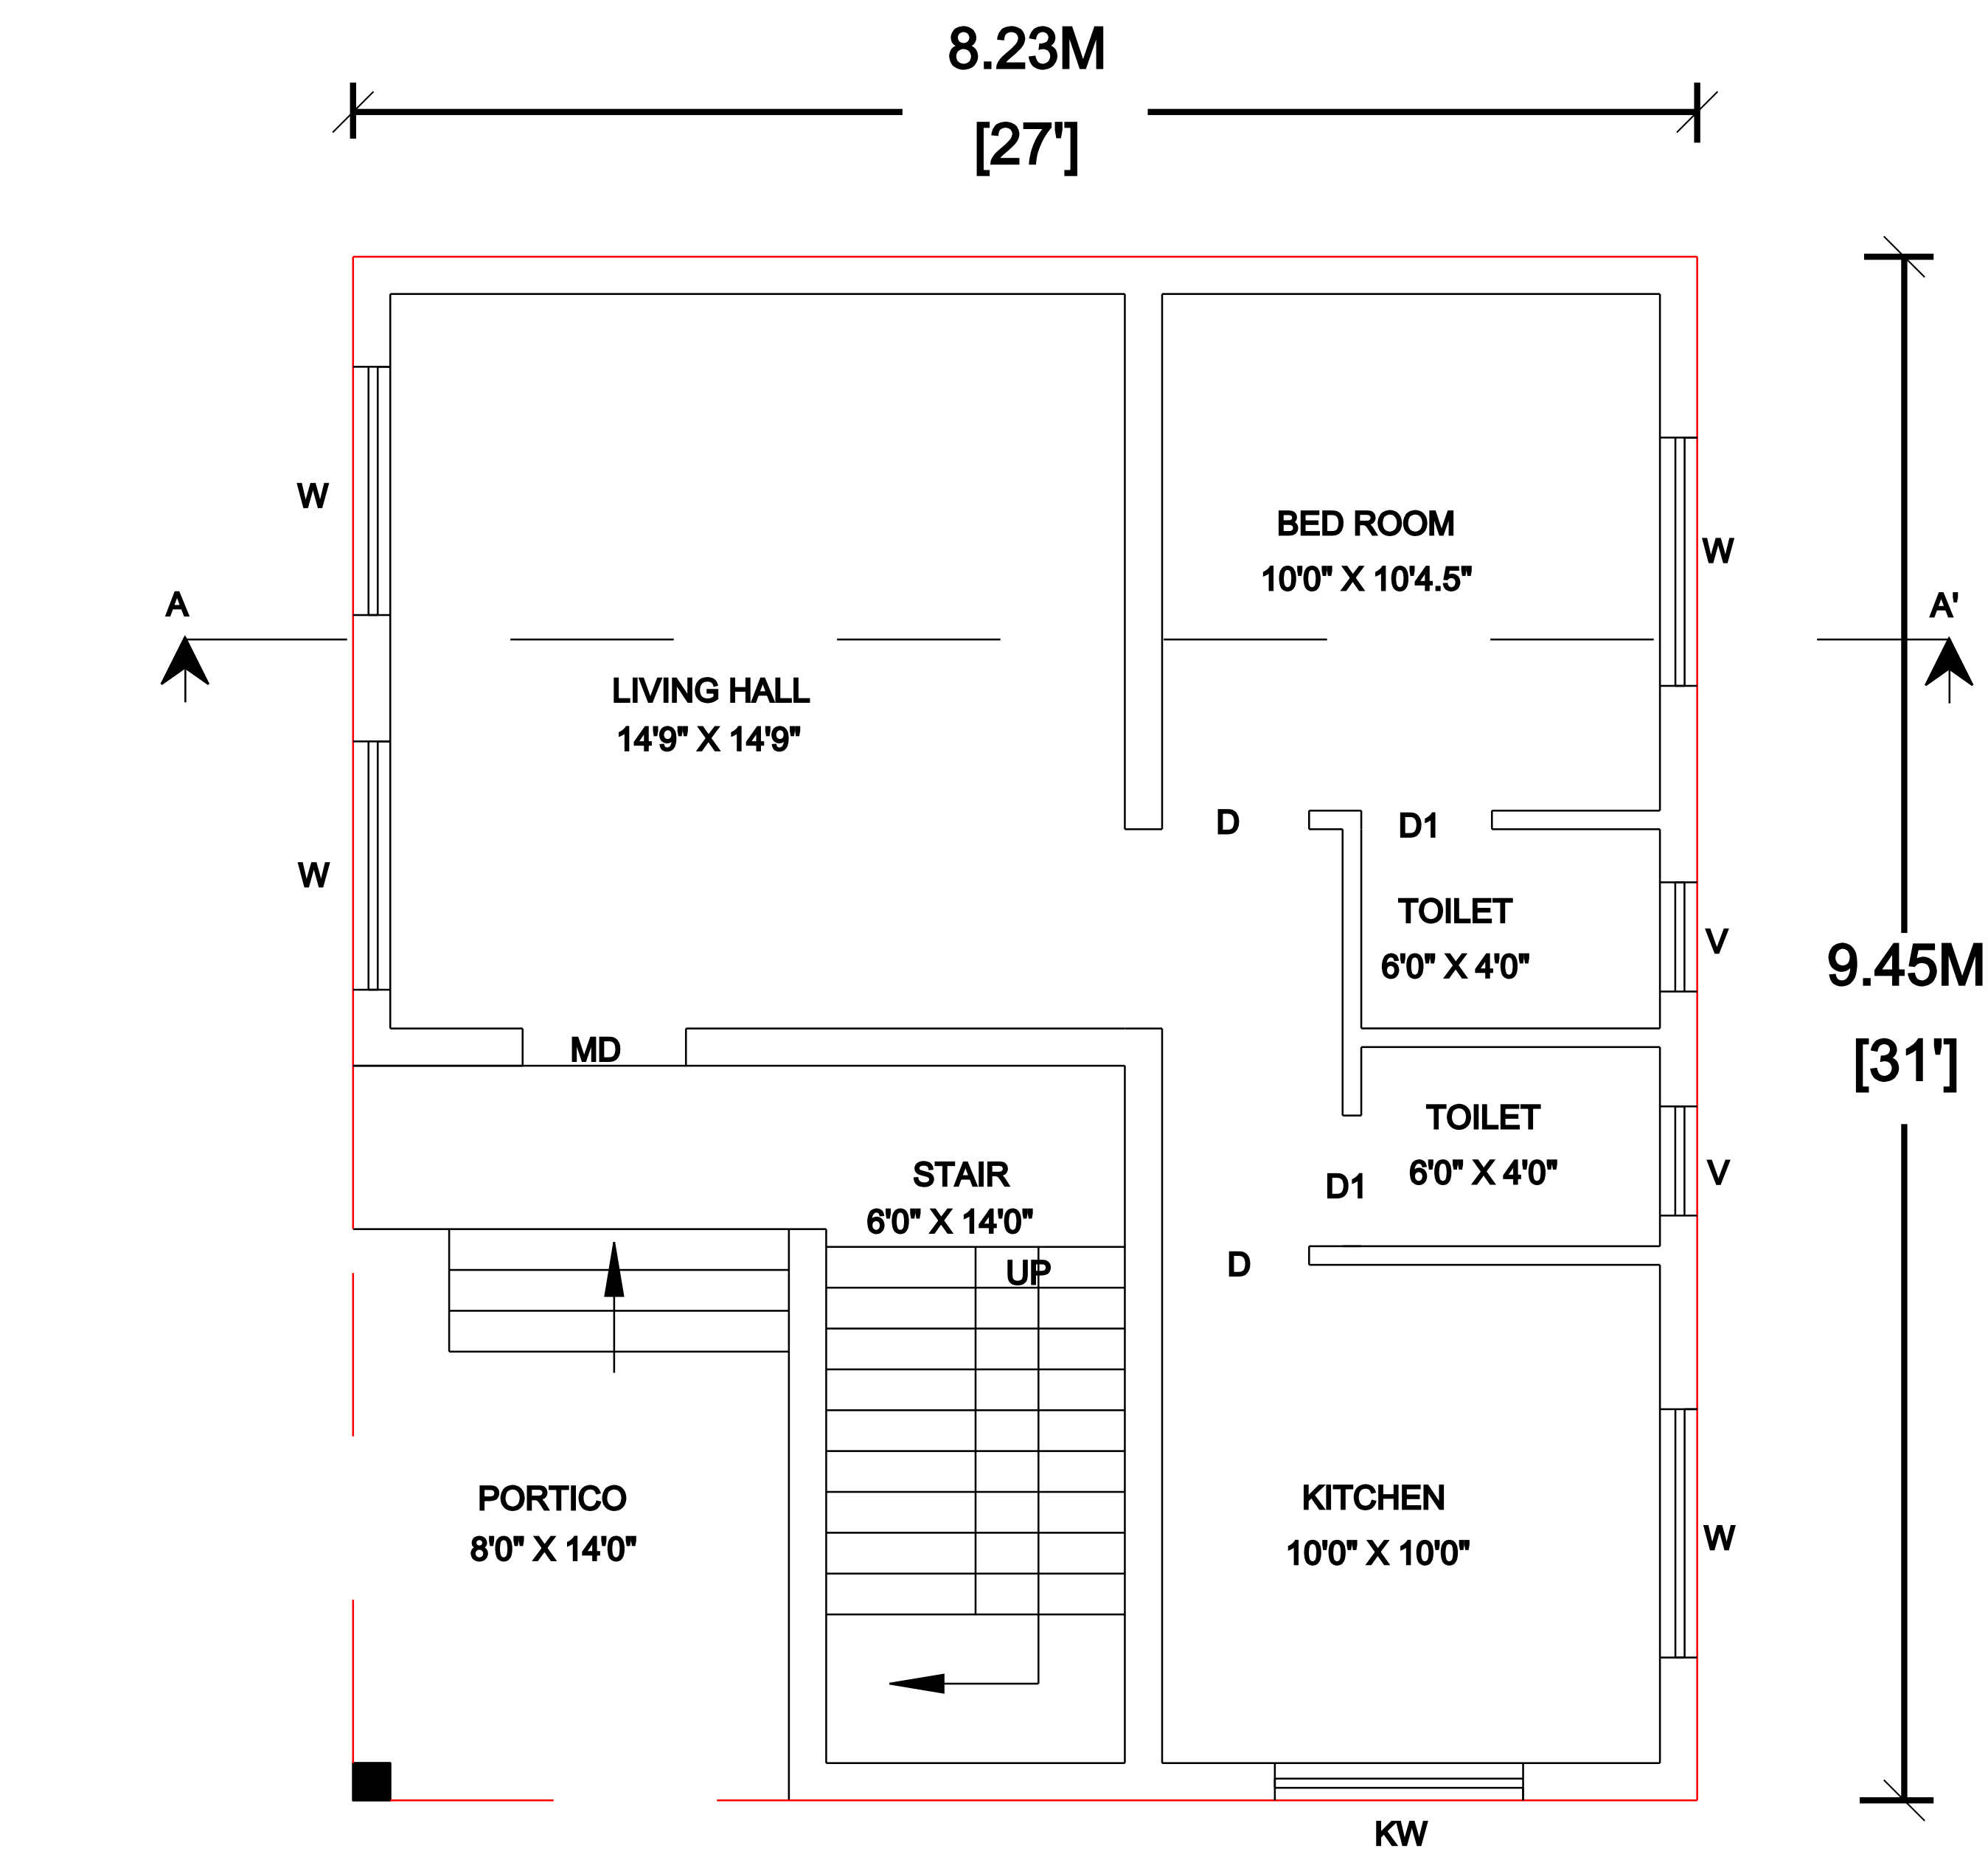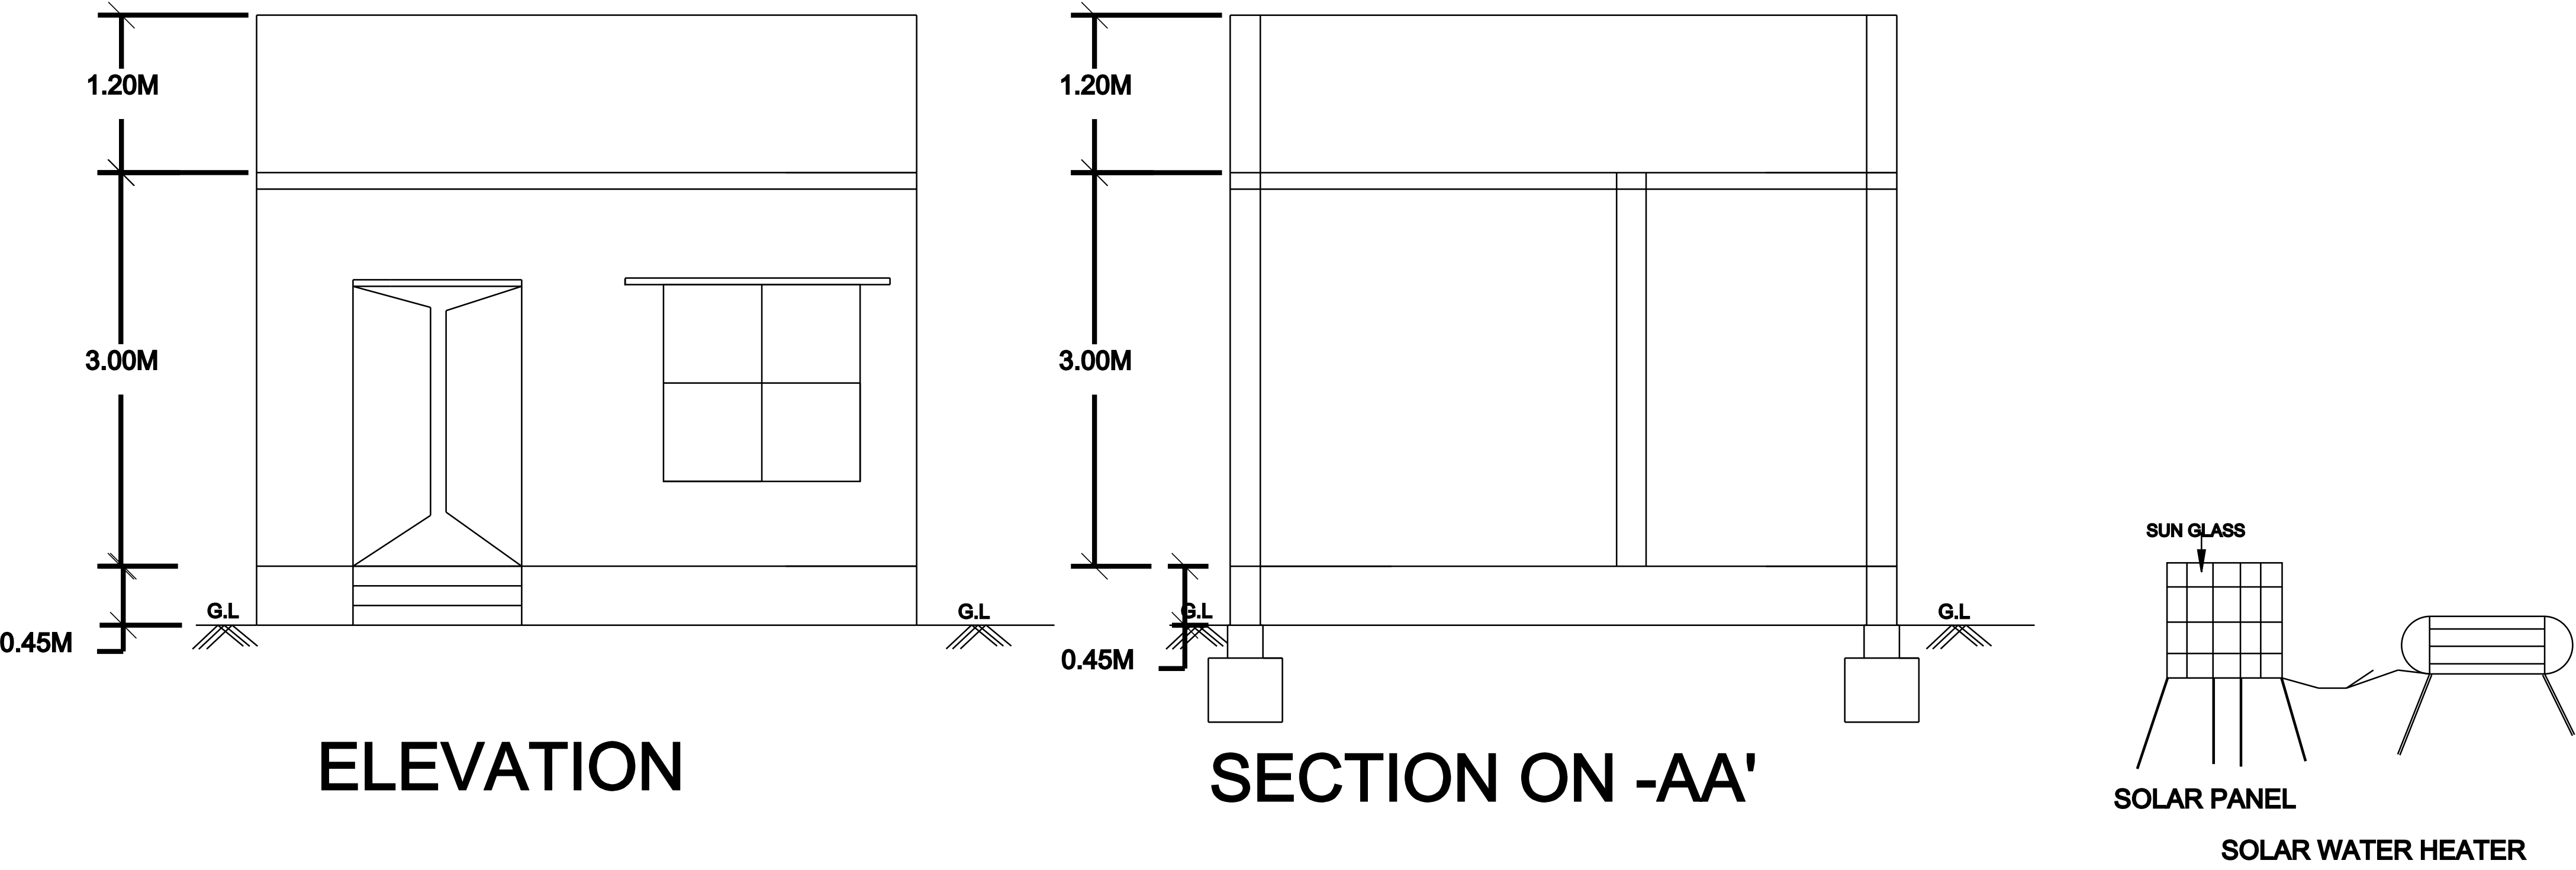

GROUND FLOOR PLAN

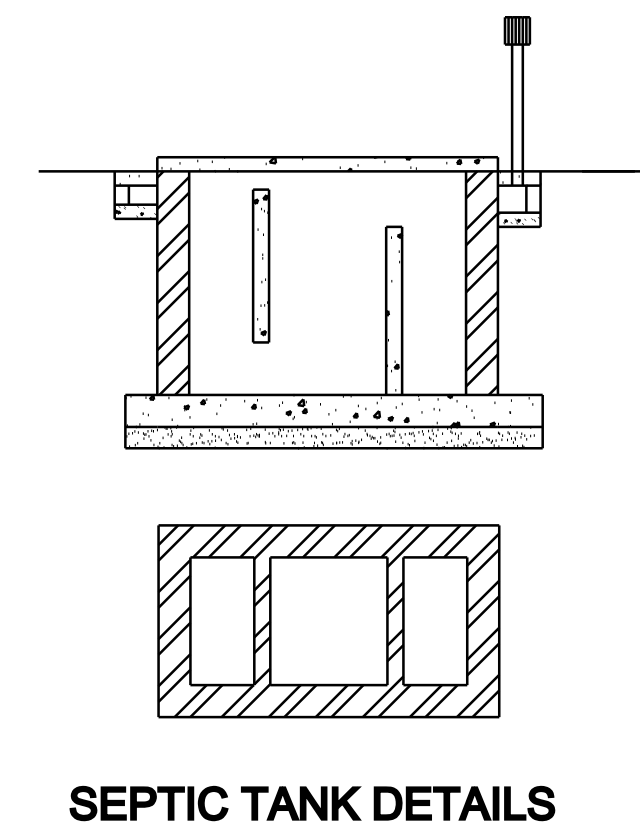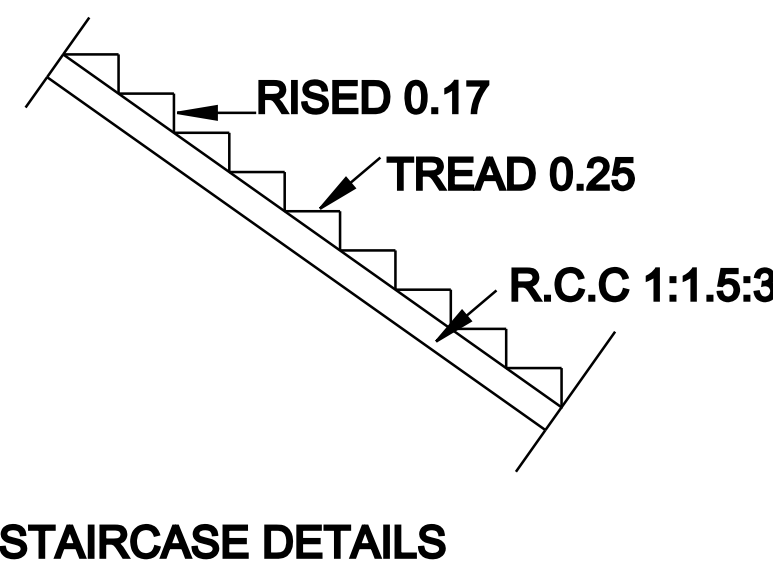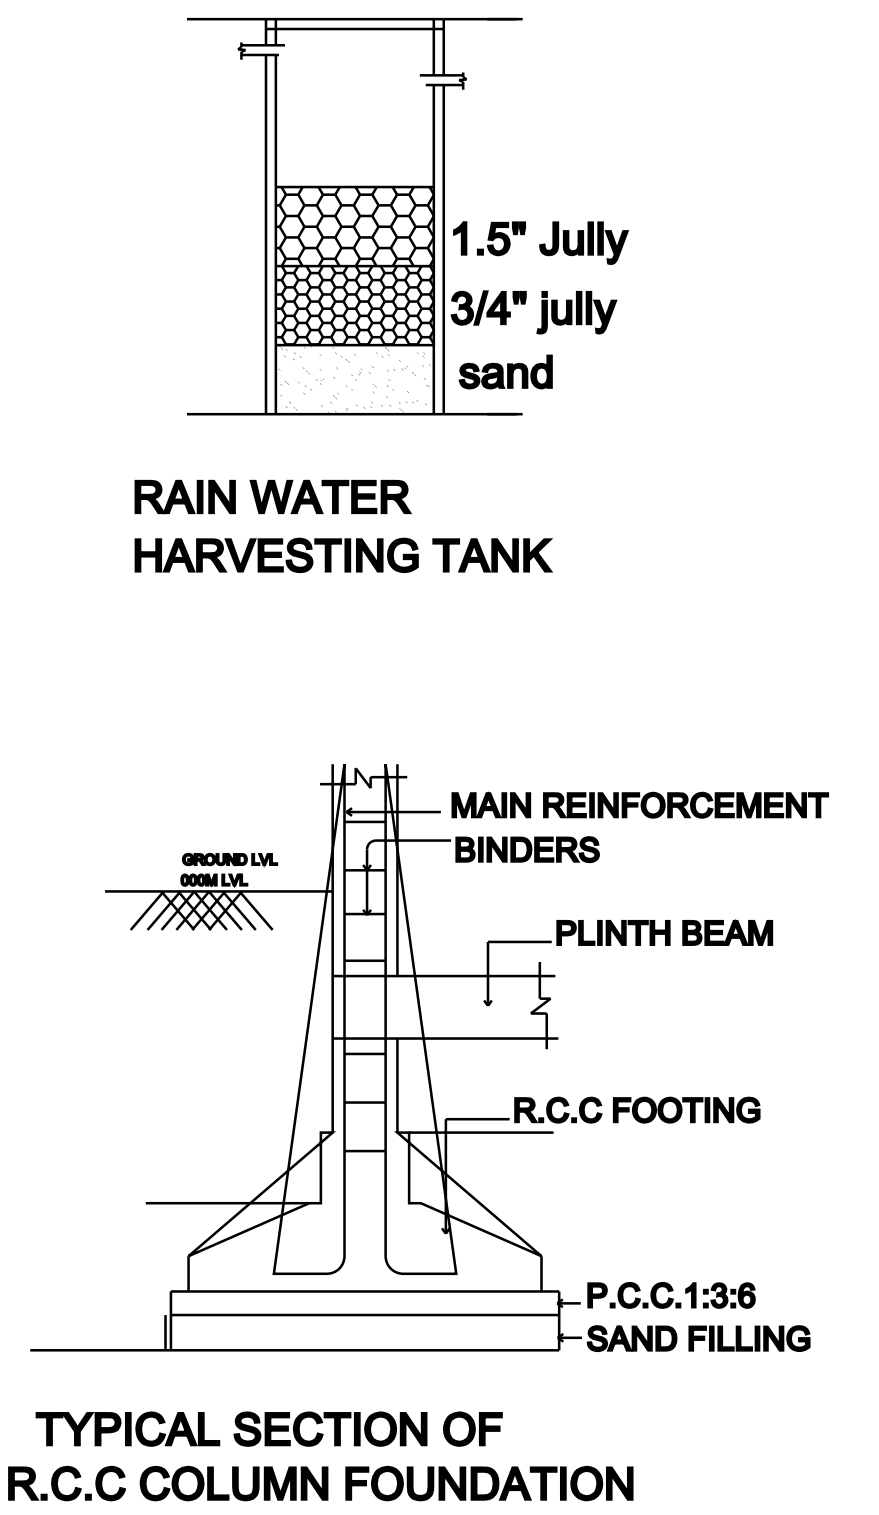

TOPO PLAN :

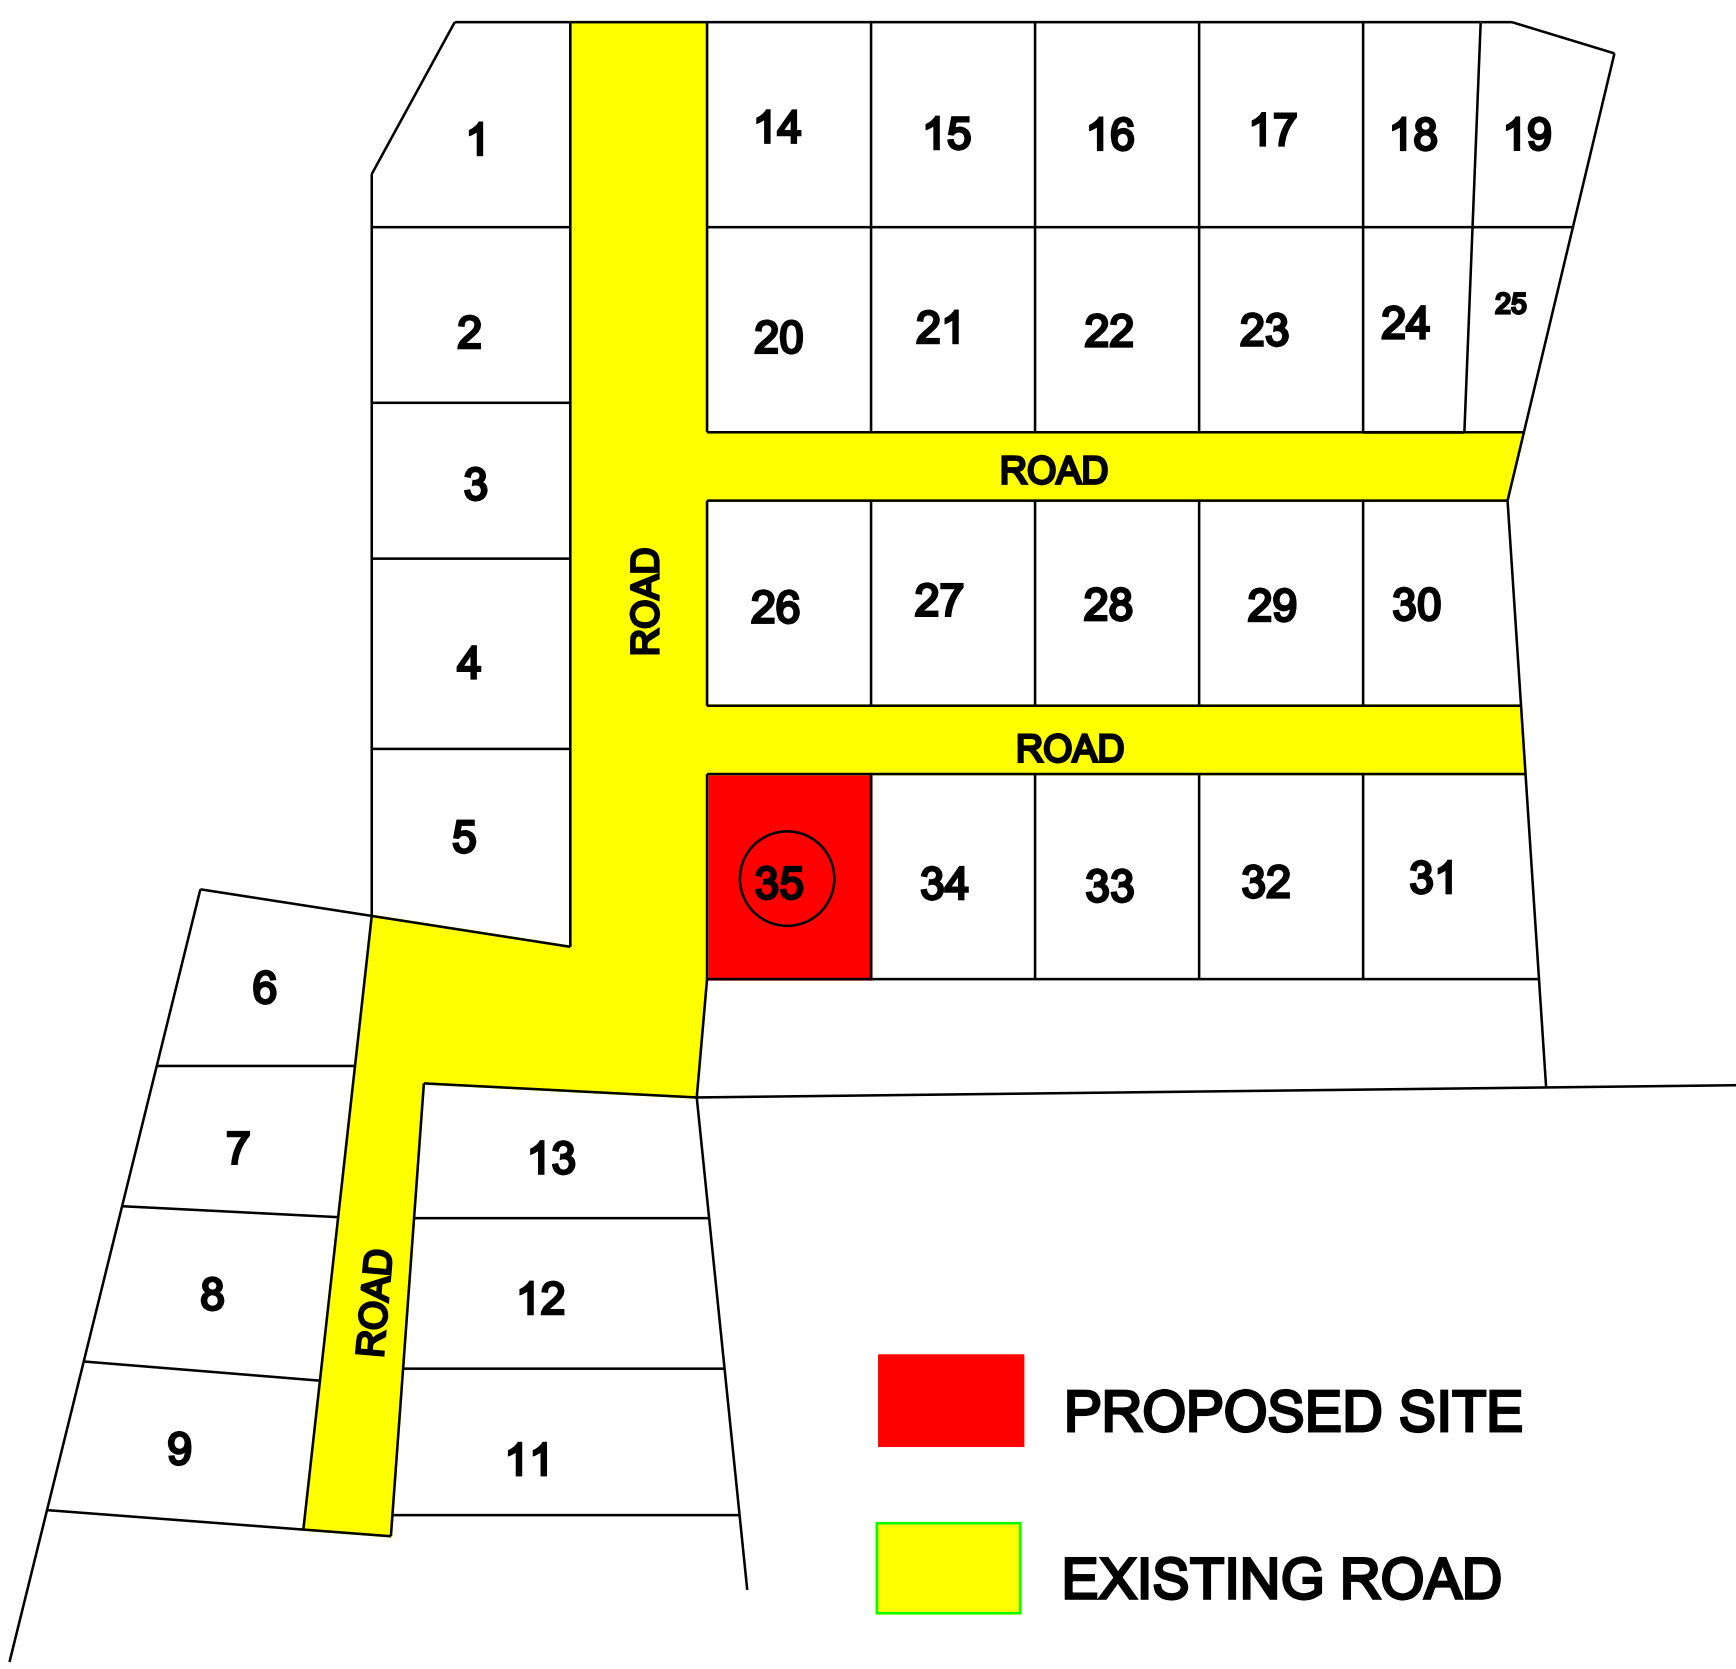

SITE PLAN :
(NOT TO SCALE)

