
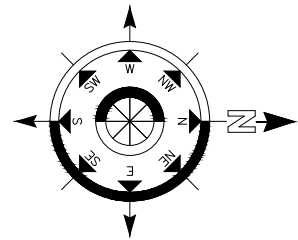
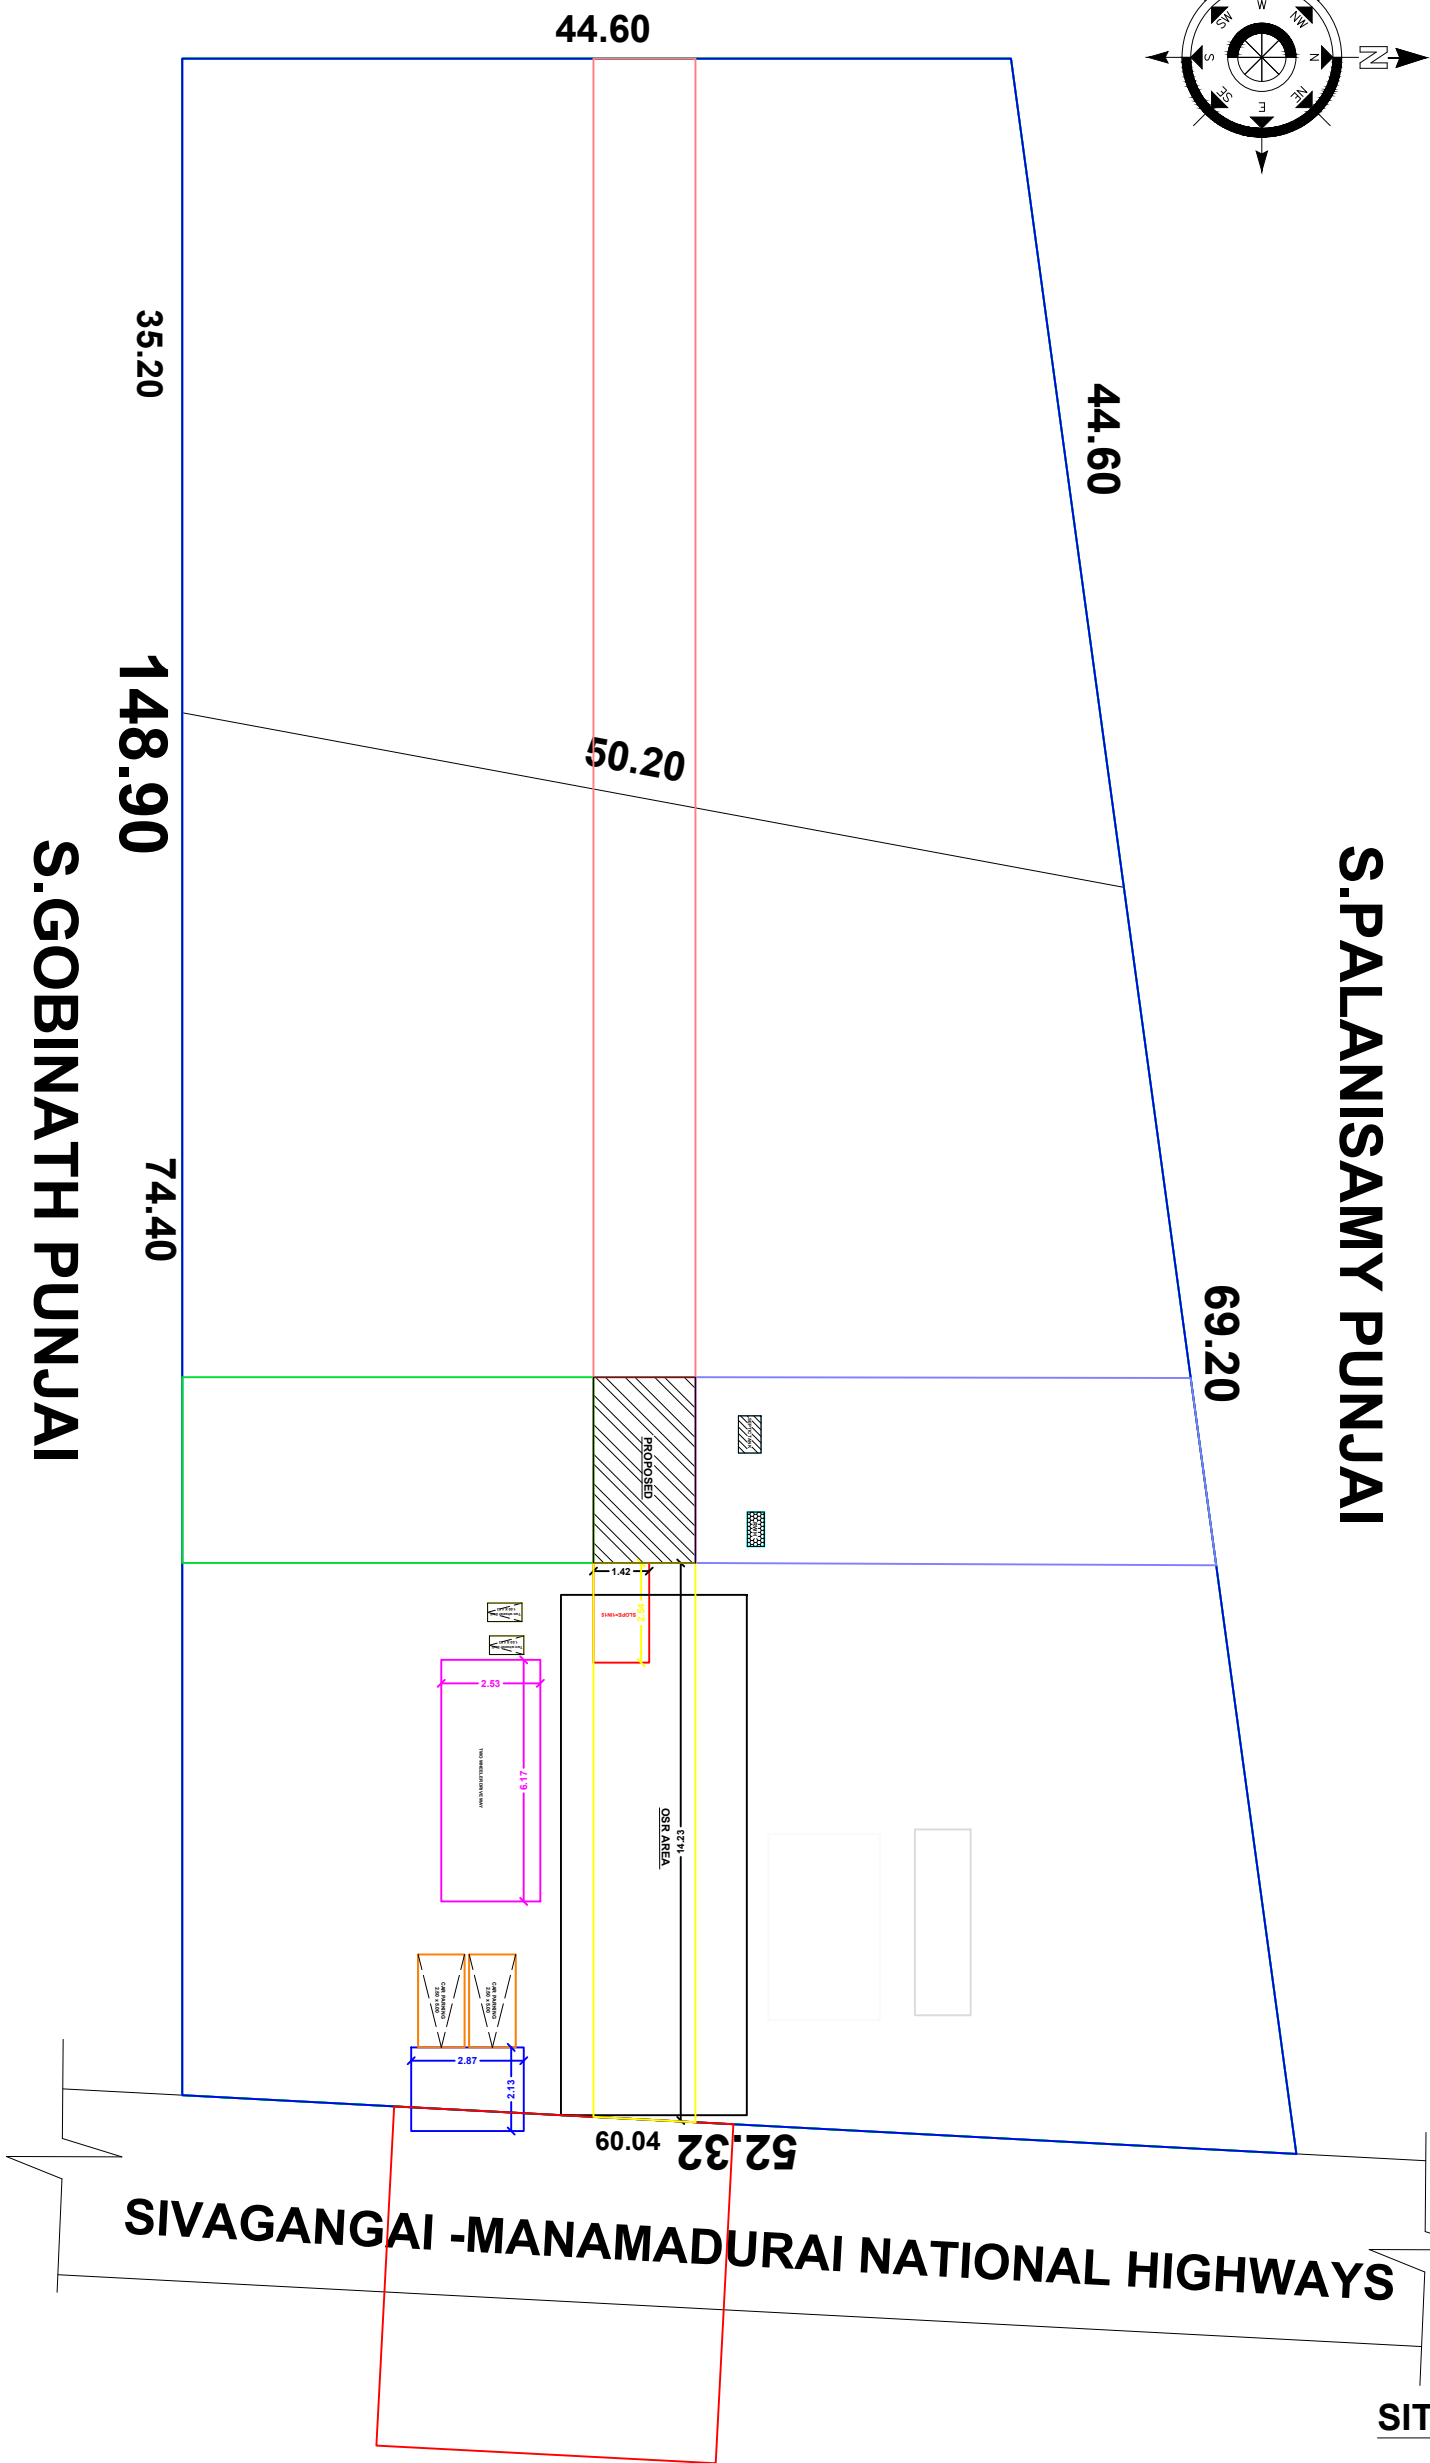


PLAN SHOWING THE PROPOSED CONSTRUCTION OF R.C.C BUILDING AT S.NO:170/2A2 & 170/3B2,
PATTA NO.3515, KATTUNEDUNKULAM VILLAGE & PANCHAYAT , SUNDARANADAPU GROUP , **S.GOBINATH PUNJAI**
SIVAGANGAI TALUK , SIVAGANGAI DISTRICT
SCALE : 1:100 (ALL DIMENSIONS ARE IN METRE).

APPLICANT NAME : Mrs.M.RAJESWARI W/O KALIDASS

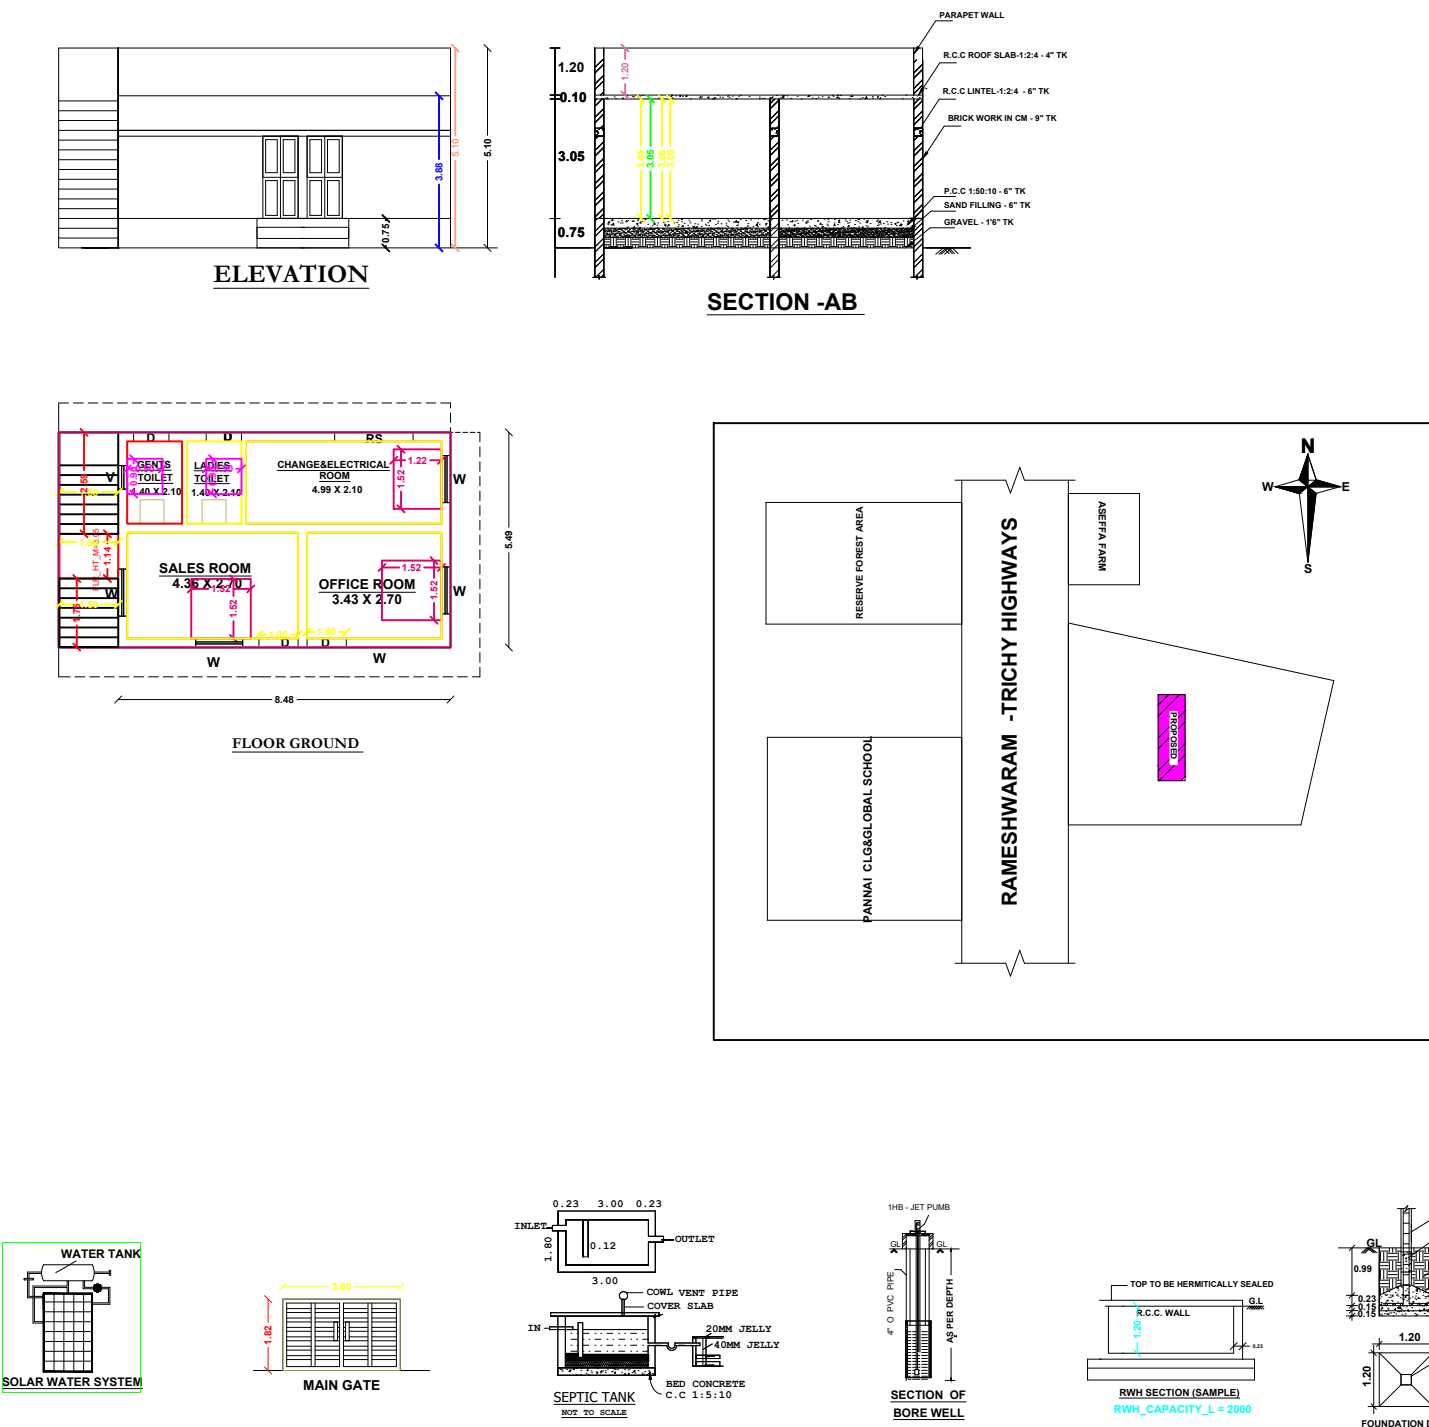

CASE TYPE	: NEW PROPOSAL
PLOT USE	: COMMERCIAL
DWELLING UNITS	: COMMERCIAL UNITS
AREA OF THE PLOT	: 1 ACRE 43 CENT
SCHEME/AREA:	Site sub division
LAYOUT APPROVAL NUMBER :	DATE :
JOINERY DETAILS	METRE
MD - CW DOOR	1.10 X 2.10
D - CW DOOR	0.90 X 2.10
W - CW WINDOW	1.22 X 1.22
V - VENTILATOR	0.90 X 0.60

AREA DETAILS	AREA	SQM
SITE AREA (As per doc)	1 ACRE 43 CENT	5786.95
SITE AREA (As per patta)	1 ACRE 43 CENT	5781.48
SITE AREA (As per Actual)	1 ACRE 43 CENT	5800.16
PRO BUILD GF	501.06	46.55

APPLICANT : Mrs.RAJESWARI.

Mr.T.N.BHARATHIDASAN
B.E.,M.SC(VALUATION),C.ENGG.(I) M.I.E., F.I.V.,
CHARTERED ENGINEER & APPROVED VALUER
REGISTER ENGINEER NO:112/LS/2019/00002
330, GOMATHI ANNEX, GANDHI ROAD
SIVAGANGAI-630561, PH.NO:94430 94330
ENGINEER