




PLAN SHOWING THE PROPOSED CONSTRUCTION OF THE R.C.C ROOF GROUND & FIRST FLOOR RESIDENTIAL BUILDING IN OLD S.NO - 66/15A1A1, NEW S.NO - 66/21, PLOT NO - A5, MEYYAPPA NAGAR, KARUNAVALKUDI @ VEERASEKARAPURAM VILLAGE, VEERASEKARAPURAM PANCHAYAT, SAKKOTTAI UNION, KARAIKUDI TALUK, SIVAGANGAI DISTRICT.

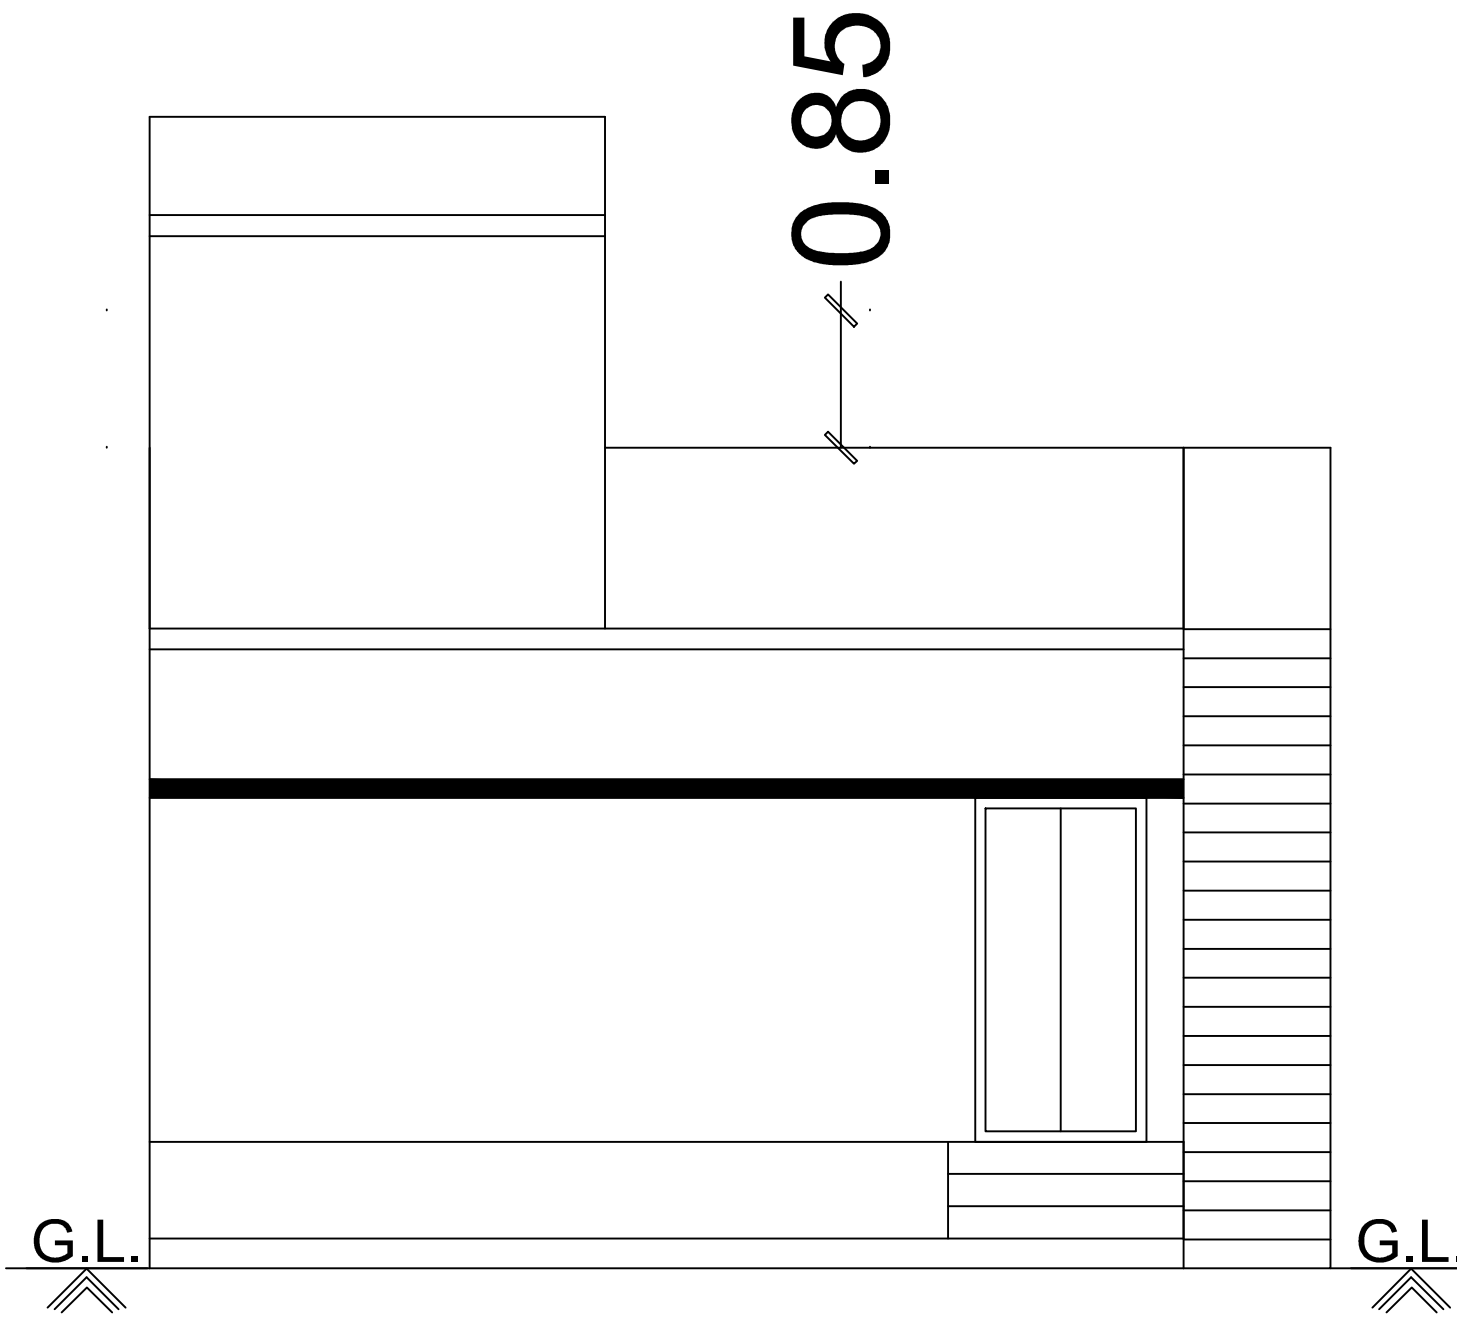


FRONT ELEVATION

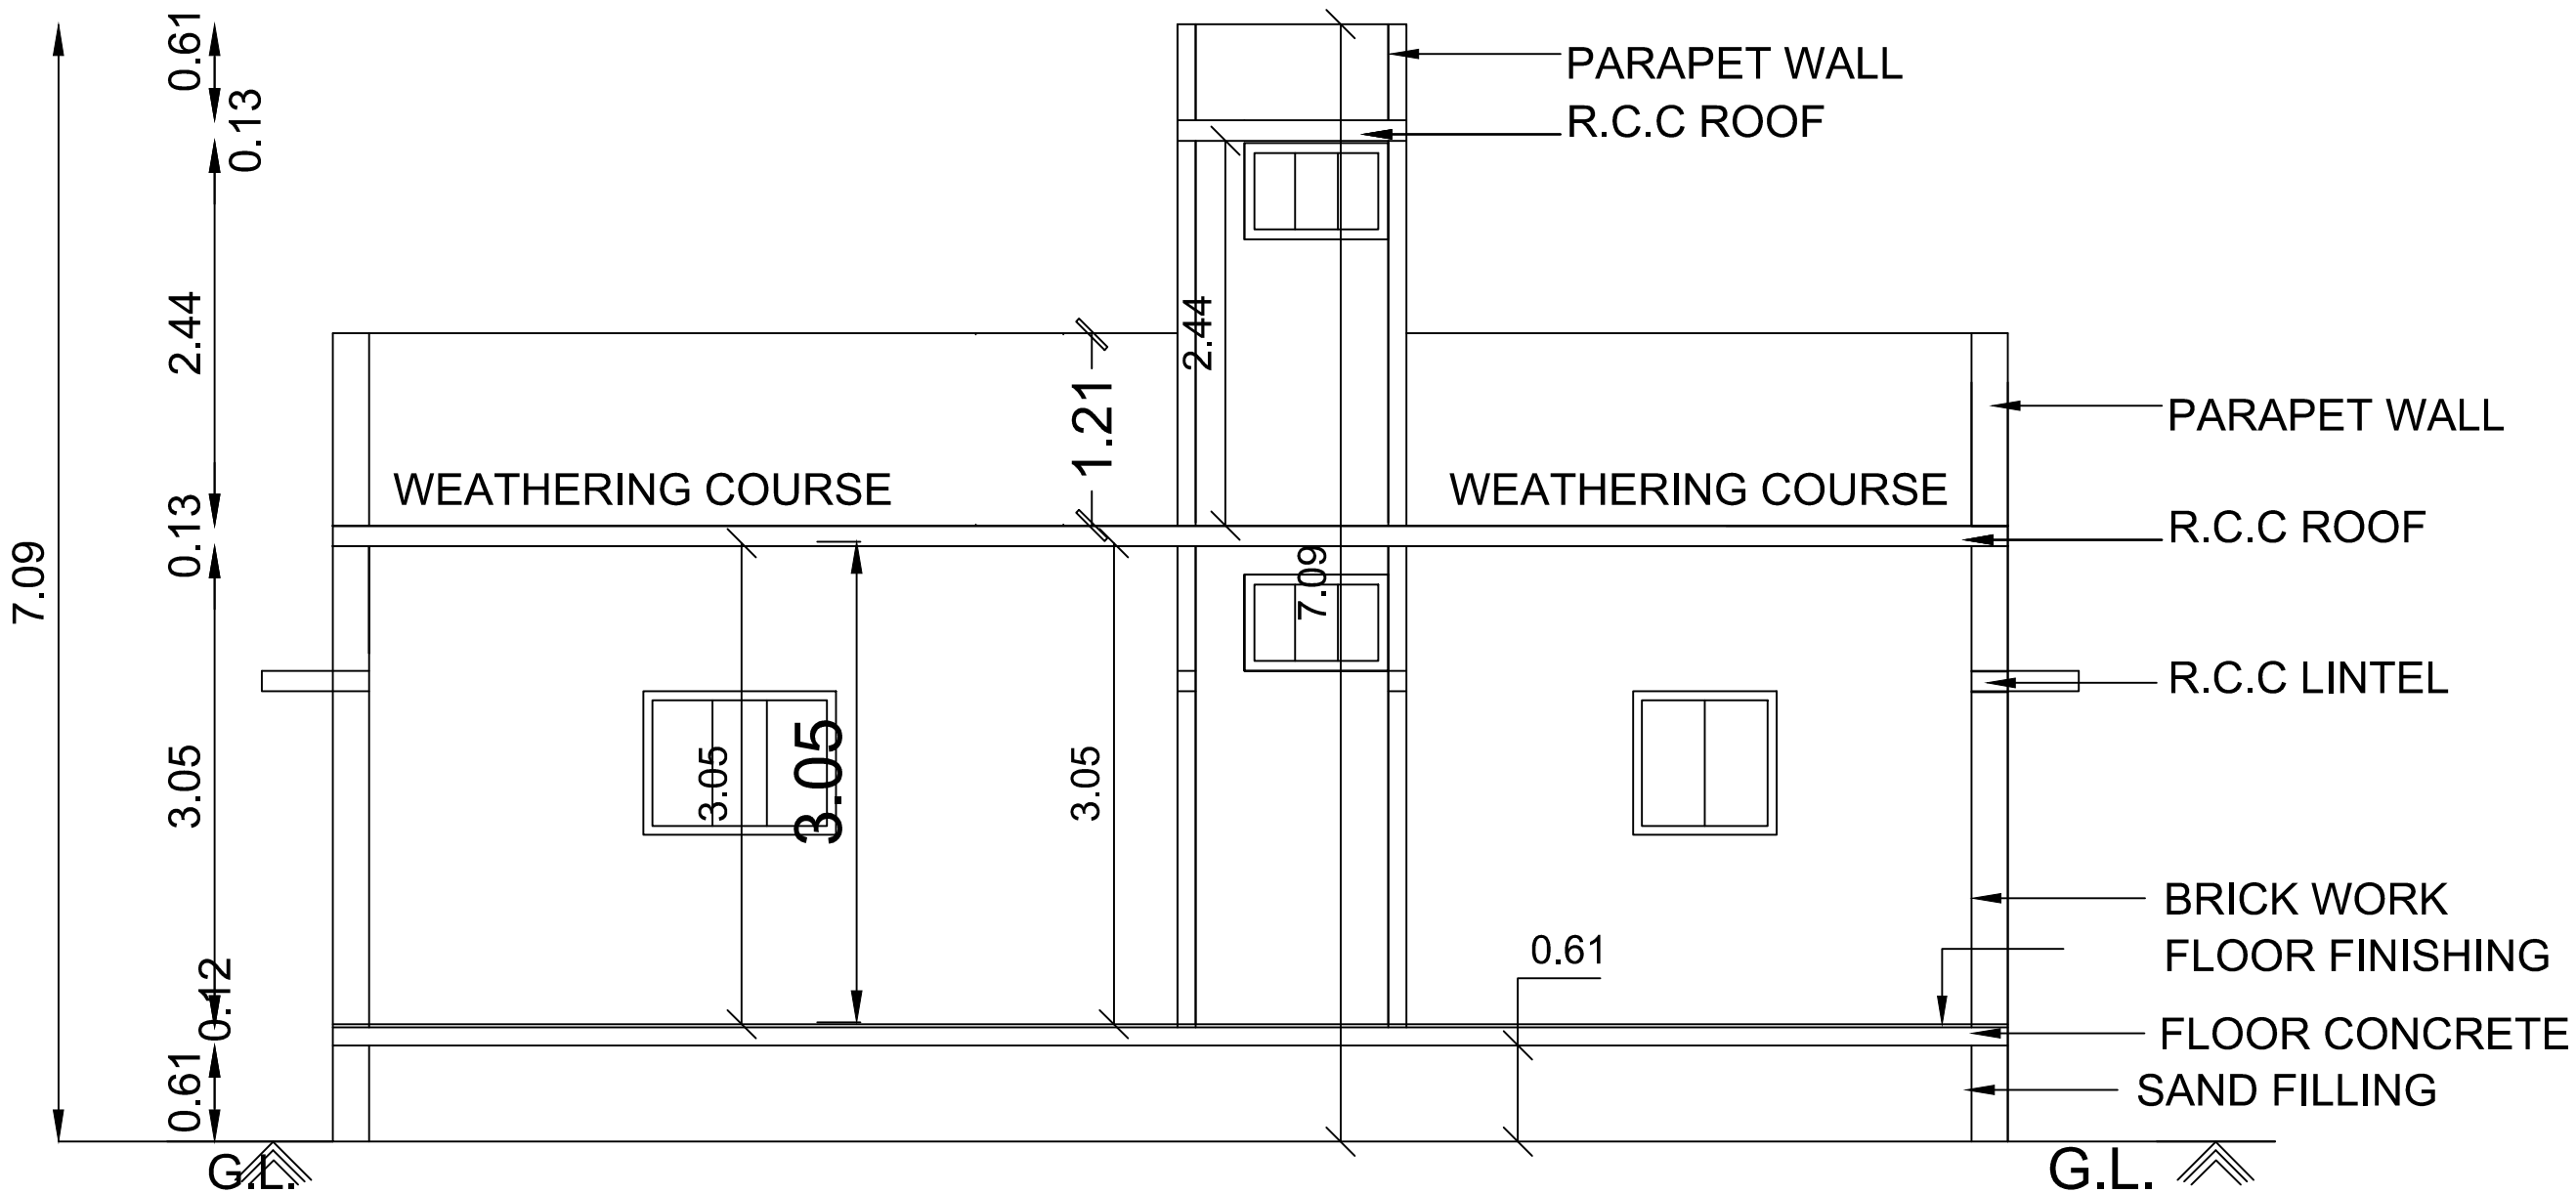


SECTION A-A1

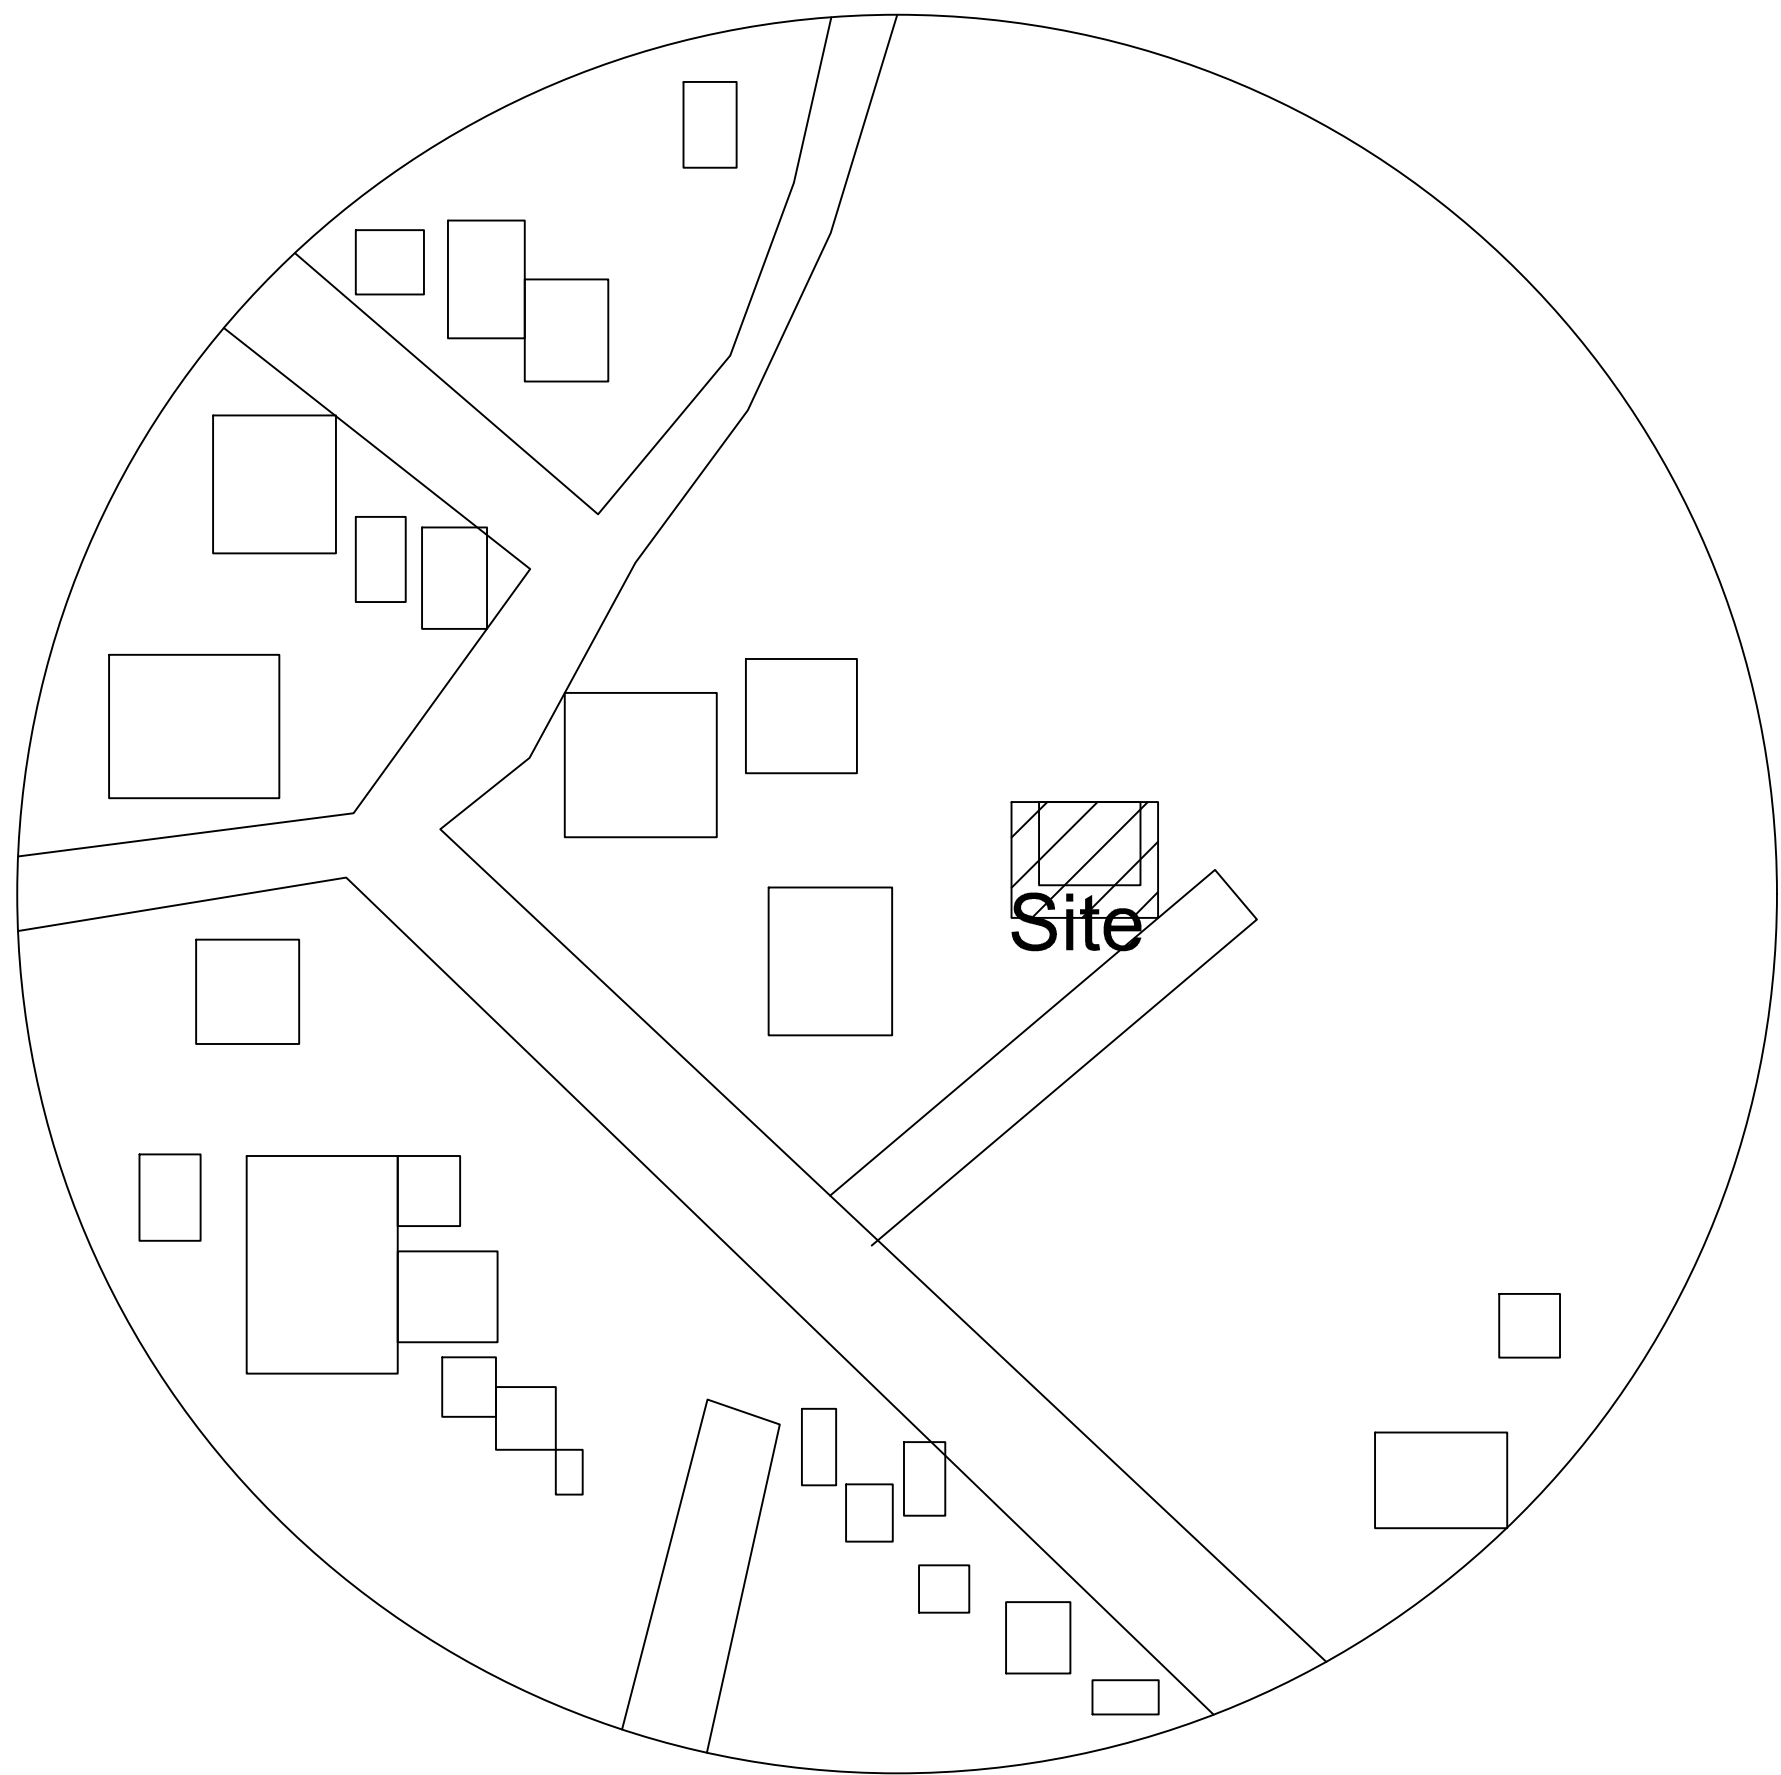


TOPO PLAN

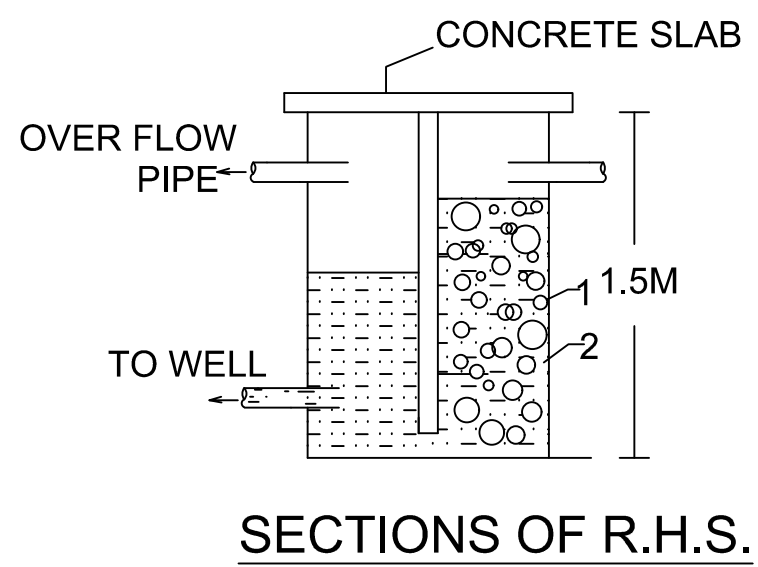



SECTIONS OF R.H.S.

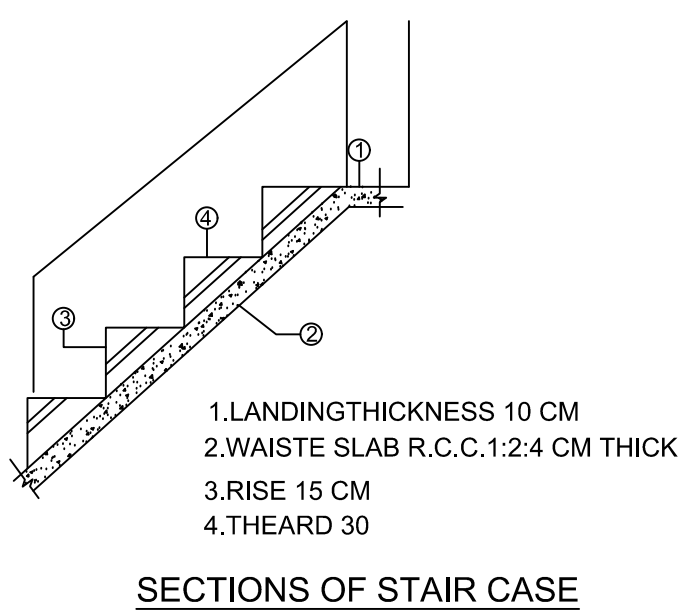


SECTIONS OF STAIR CASE

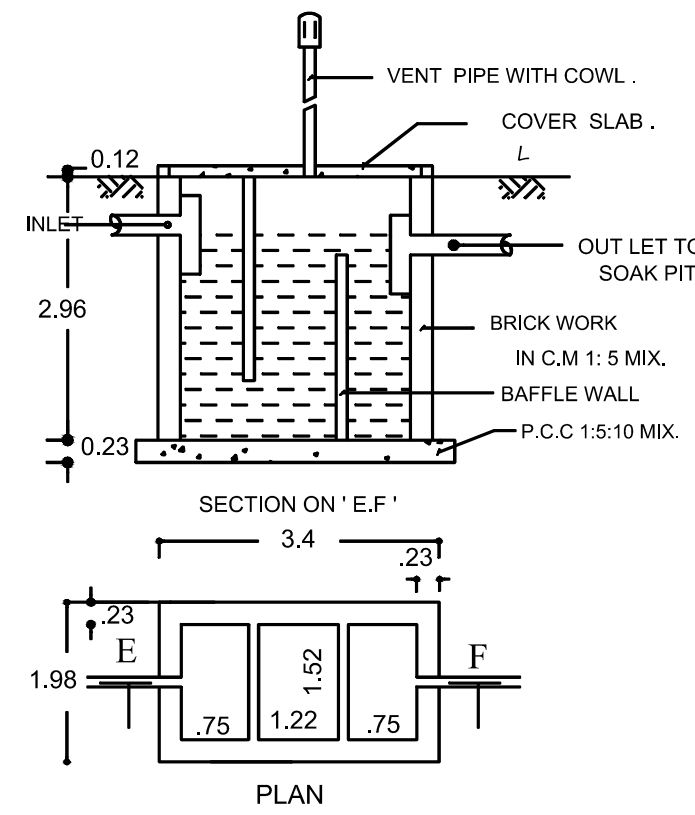


SEPTIC TANK DETAILS
(NOT TO SCALE)

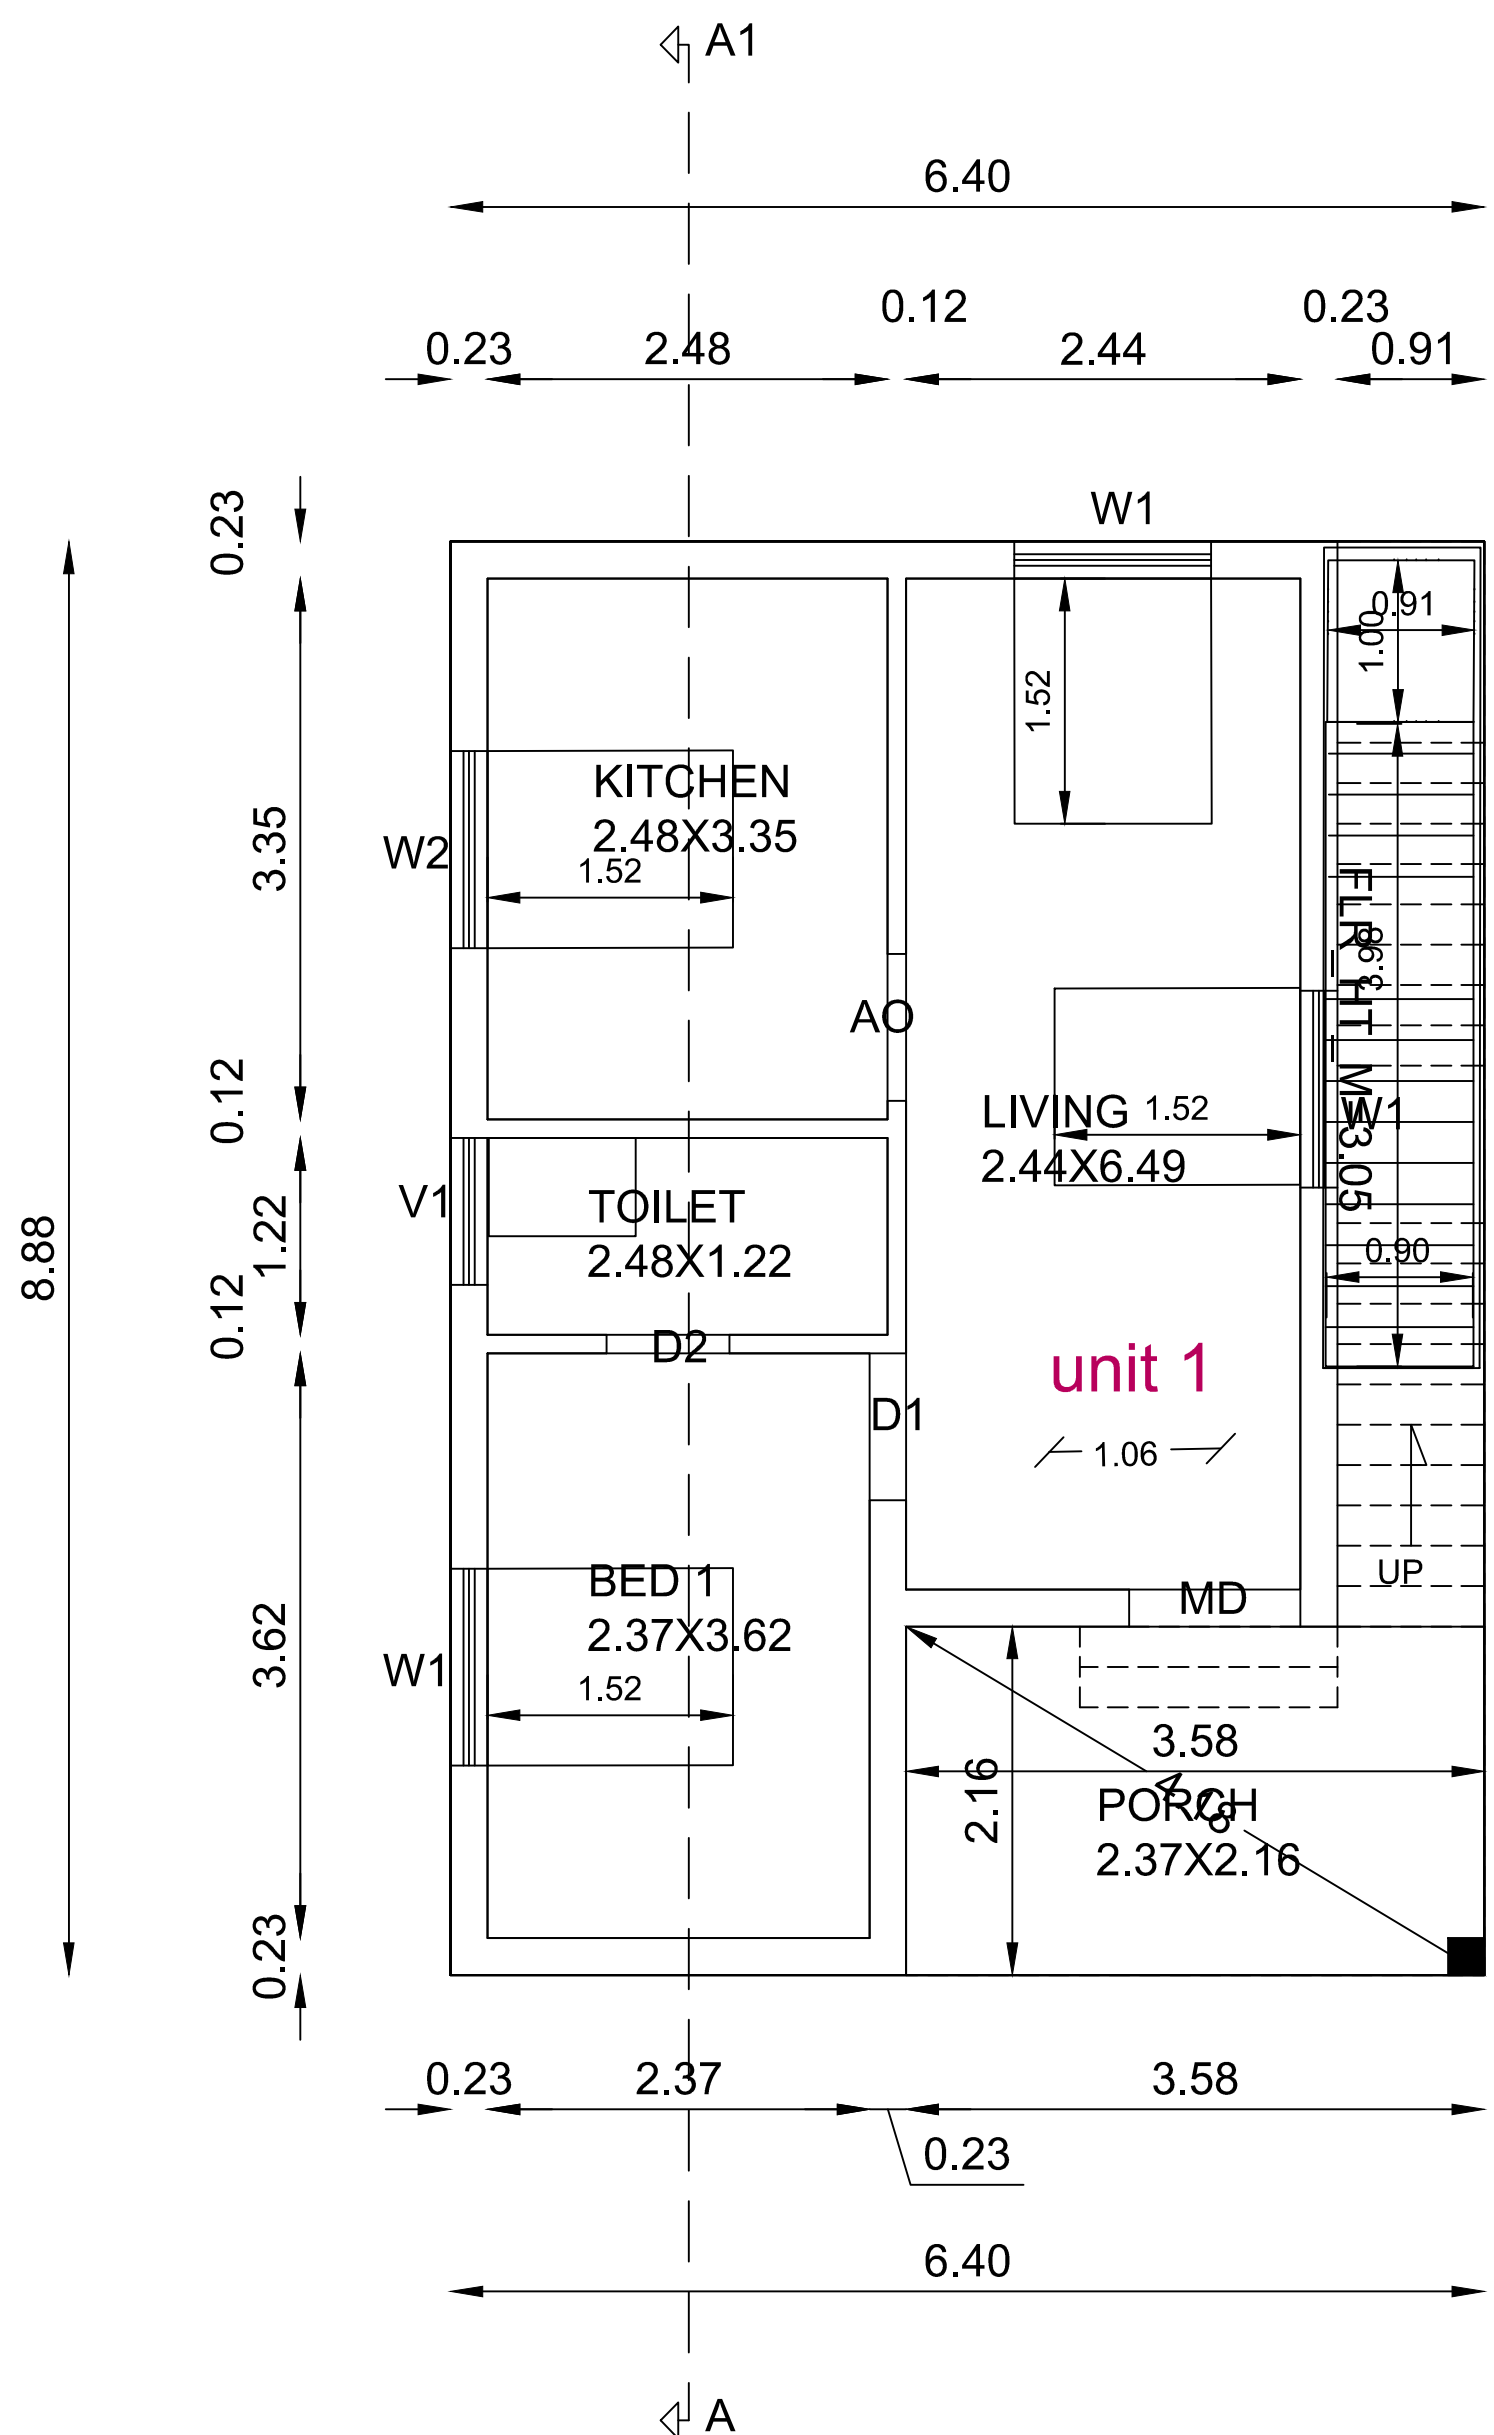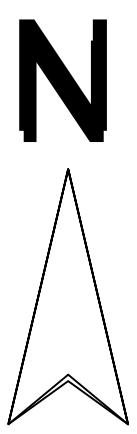

GROUND FLOOR PLAN

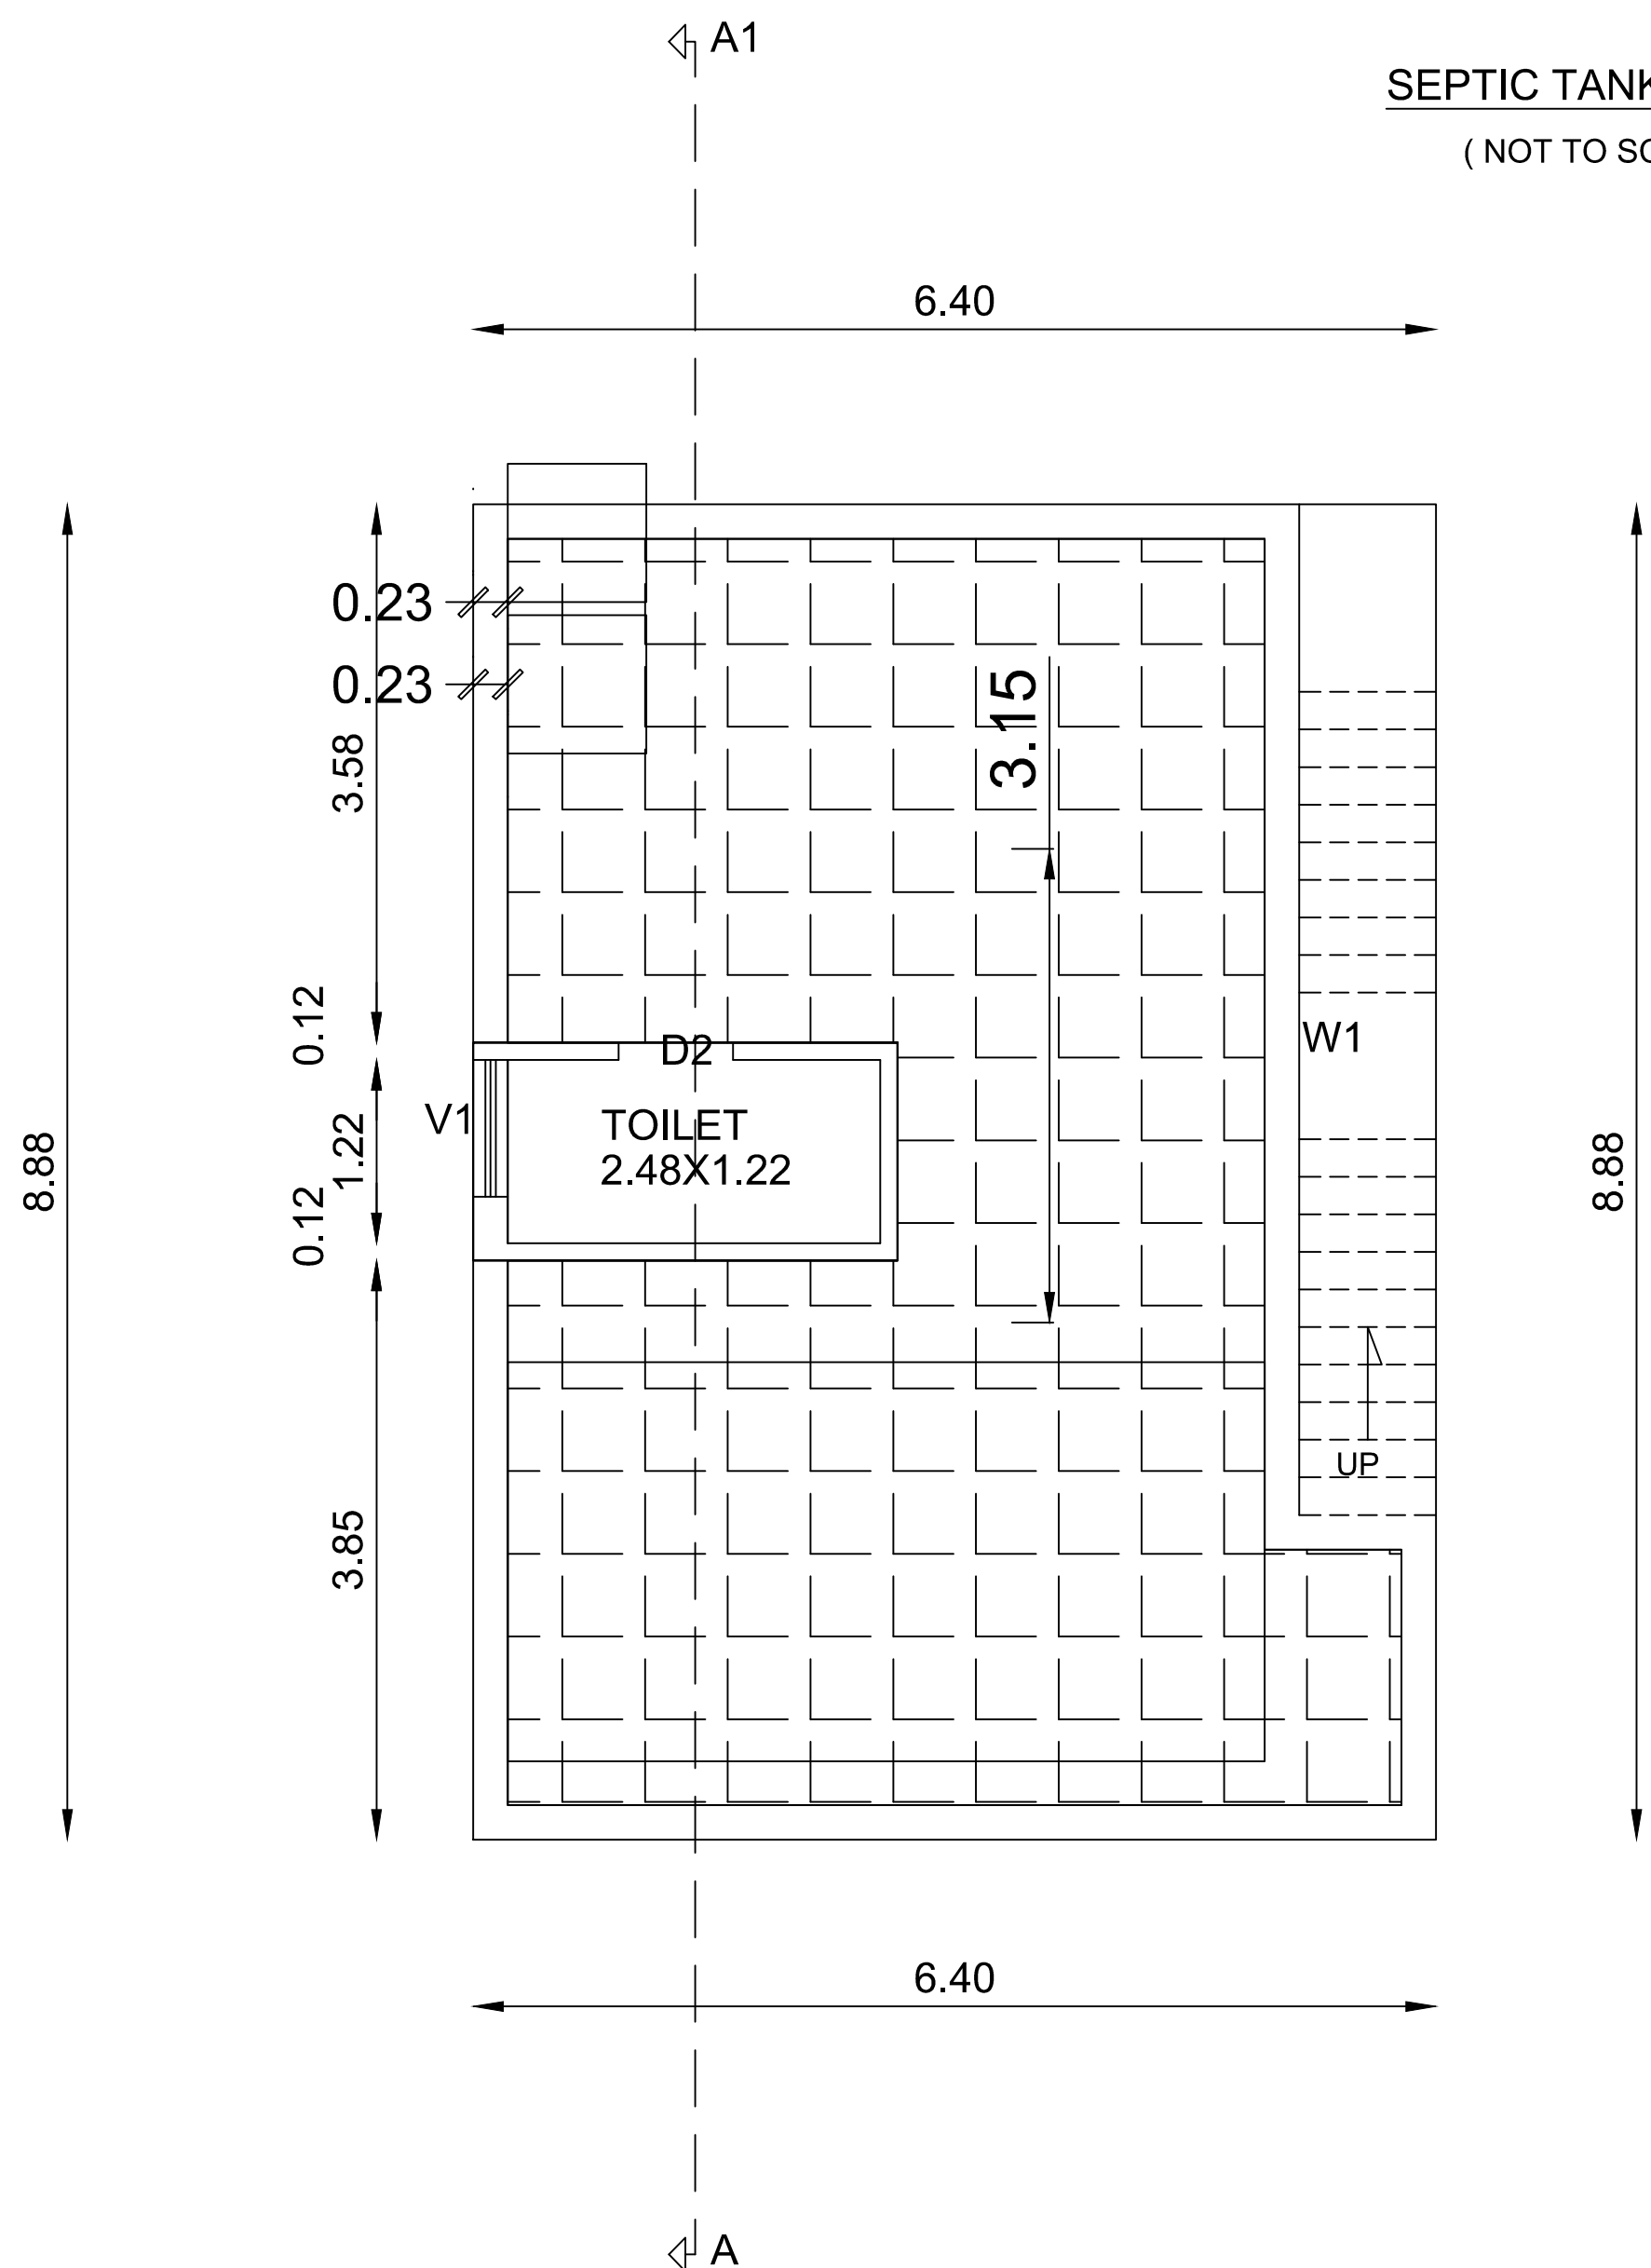

FIRST FLOOR PLAN

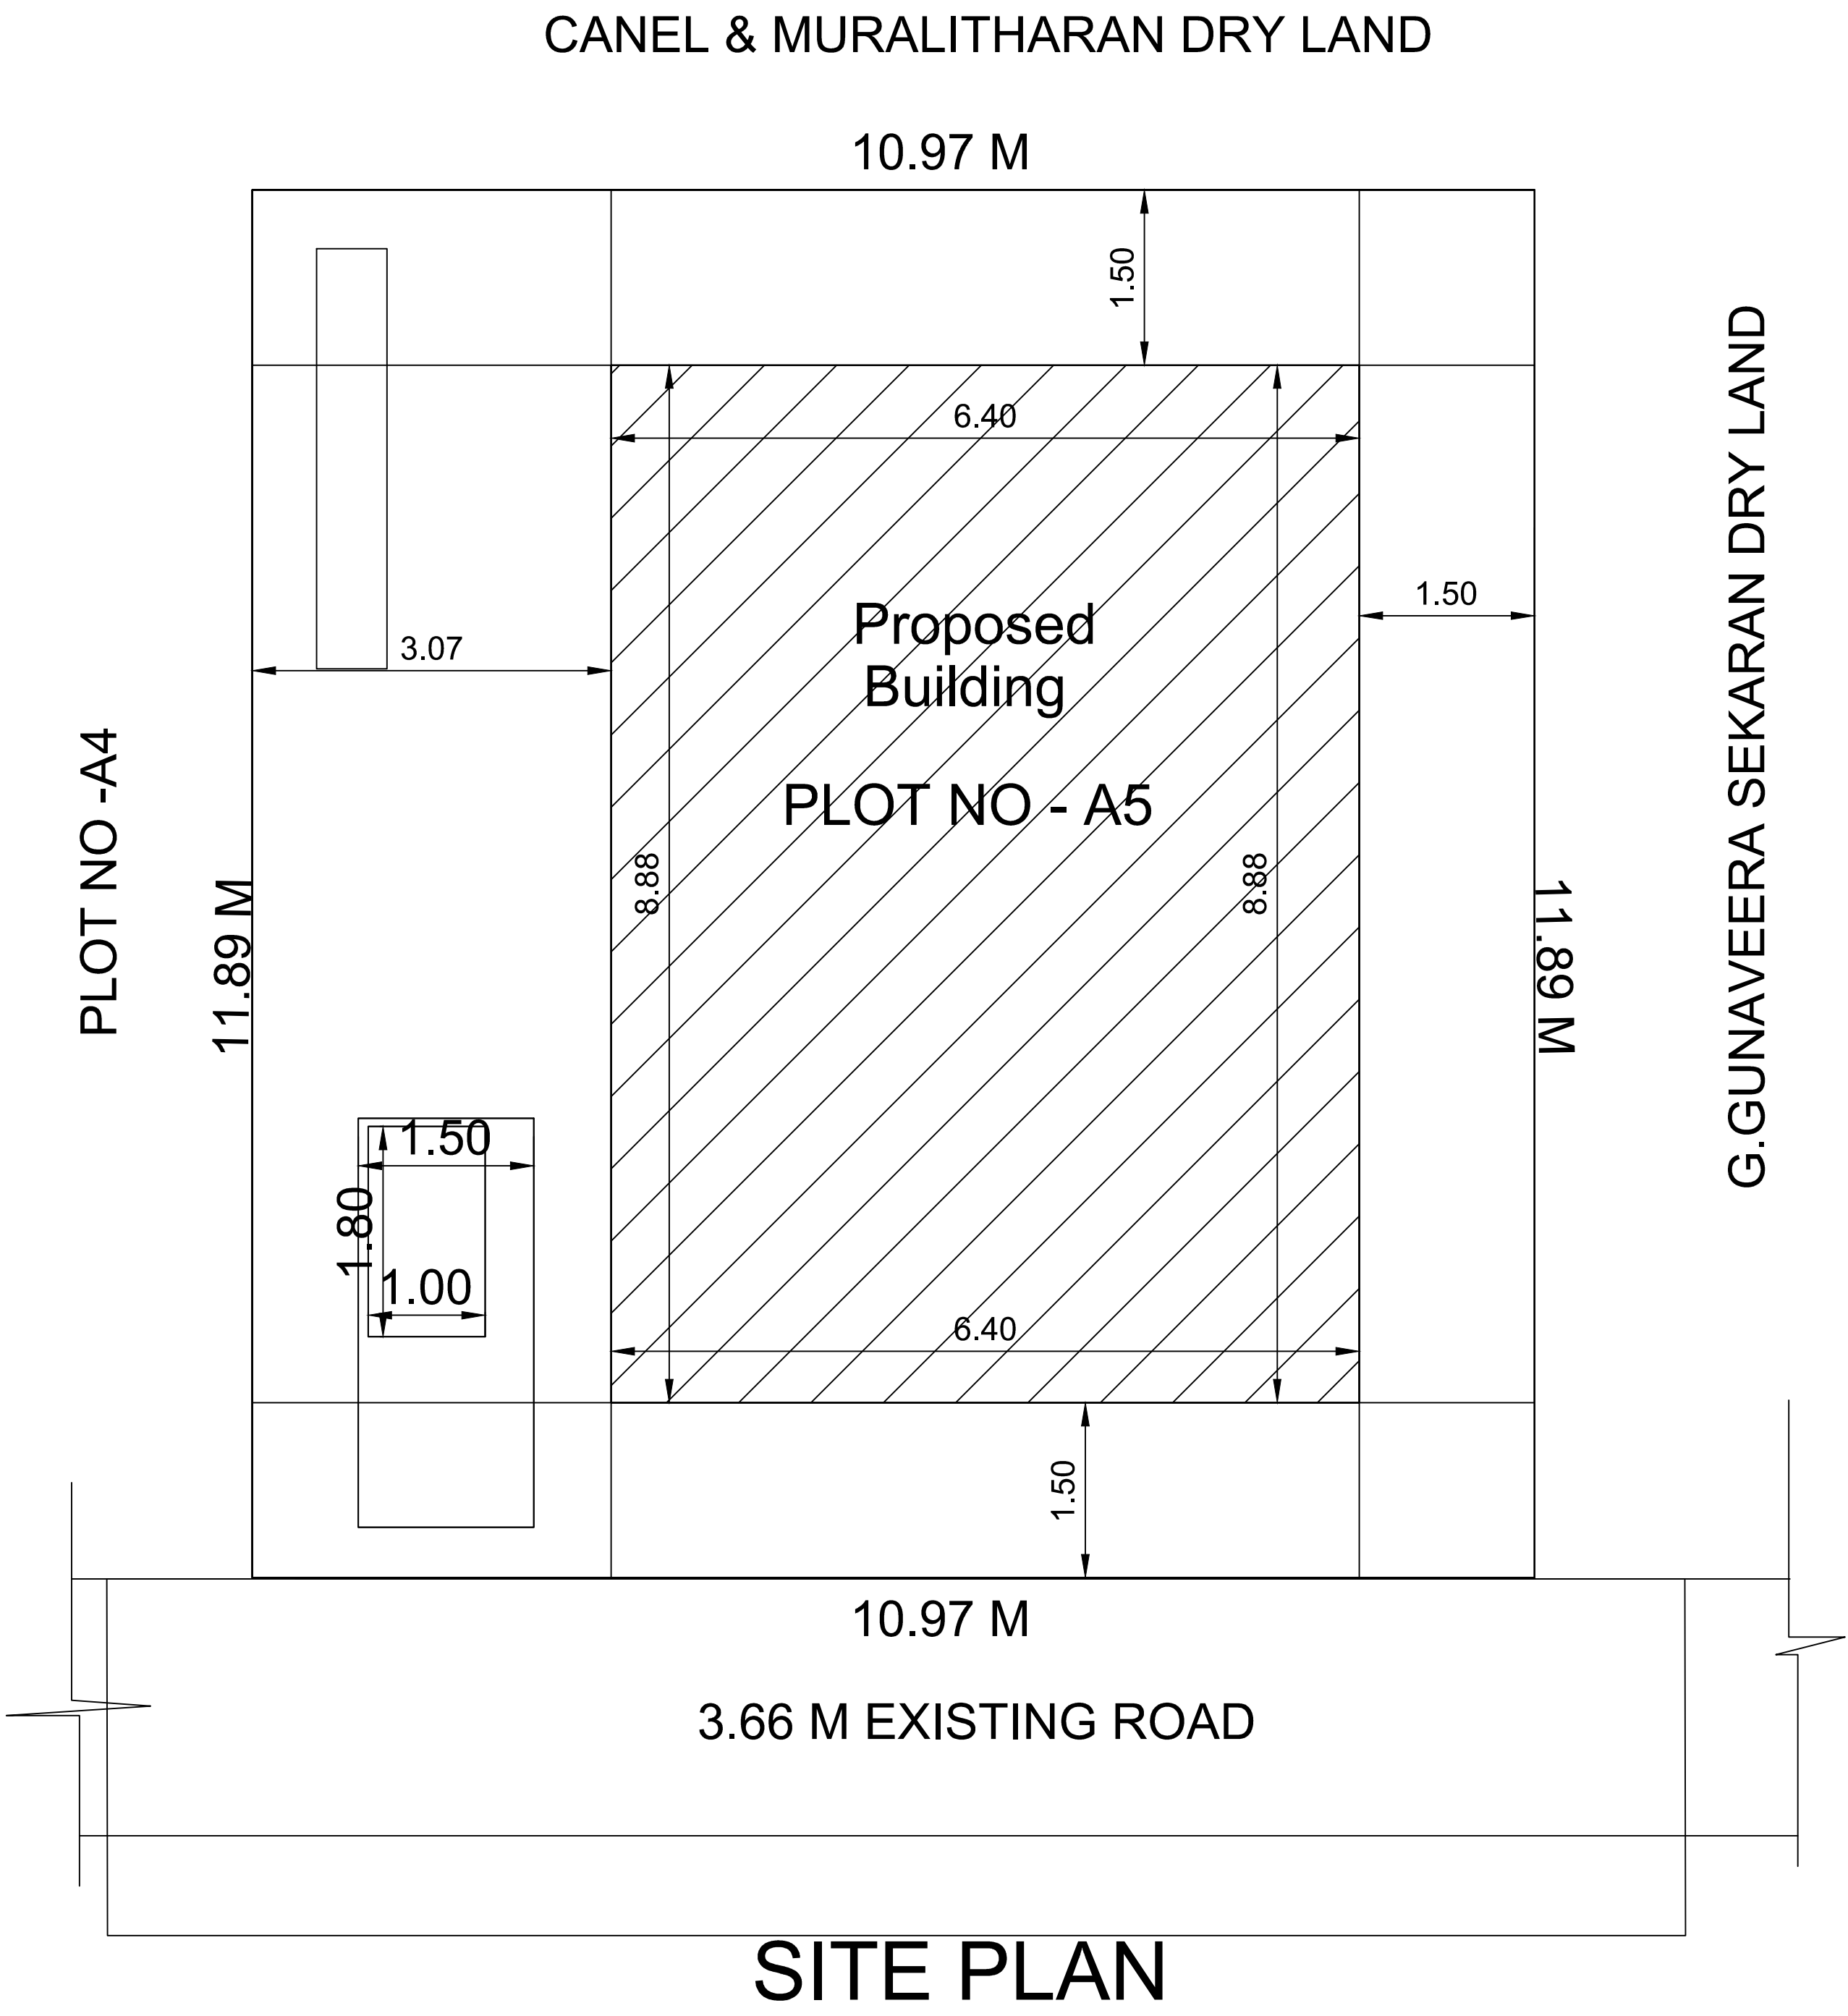

SITE PLAN

NO:	SIZE	
	WIDTH	HEIGHT
JOINARY DETAILS		
MD- MAIN DOOR	1.06	2.13
D1 - DOOR	0.91	2.13
D2 - DOOR	0.76	2.13
W1-WINDOW	1.22	1.52
W2-WINDOW	1.22	0.91
V-VENTILATOR	0.91	0.61
AO - ARCH OPENING	1.22	2.13
AREA DETAILS	SQ.FT	SQ.M
TOTAL PLOT EXTENT	1404.00	130.43
PRO. GROUND FLOOR AREA	611.40	56.80
PRO. TOILET AREA	044.13	04.10
TOTAL BUILD UP AREA	655.53	60.90
OPEN SPACE AREA	792.60	73.63
PLOT COVERAGE		43.55 %

FSI CALCULATION:

TOTAL BUILDUP AREA	655.53	
TOTAL PLOT EXTENT	1404.00	= 0.47

PARKING CALCULATION:

DWELLING UNIT AREA ABOVE 75.00 Sq.m	= 1 CAR SPACE
DWELLING UNIT AREA BELOW 75.00 Sq.m	= 1 TWO WHEELER SPACE

PARKING PROVIDED:

NO.OF CAR PARKING SPACE	: NIL
NO.OF TWO WHEELER SPACE	: 1 NO'S

- WASTE WATER WILL BE USED FOR GARDEN PURPOSE.
- RAIN WATER HARVESTING SYSTEM WILL BE PROVIDED.

COLOUR INDEX

SITE BOUNDARIES	
PROPOSED BUILDING	
EXISTING ROAD	

APPLICANT:

m. Chellam

MRS.M.CHELLAM

ENGINEER:

Er. S. THANAPANDIAN, B.E.,
Licenced Building Surveyor
Consulting Engineer & Contractor
SSS CONSTRUCTION
34/15, VR Complex, Near Periyar Statue
Karaikudi. Cell:9600460325
Email:priya198087@gmail.com

OFFICE USE:

