



PLAN SHOWING THE PROPOSED CONSTRUCTION OF GROUND FLOOR R. C. C ROOF RESIDENTIAL BUILDING
IN PLOT NO.18, SURVEY NO.171 / 31, ATHANUR VILLAGE, ARASANENDHAL GROUP, KEEZHAPASALAI VILLAGE
PANCHAYAT, MANAMADURAI PANCHAYAT UNION, MANAMADURAI TALUK, SIVAGANGAI DISTRICT, TAMIL NADU

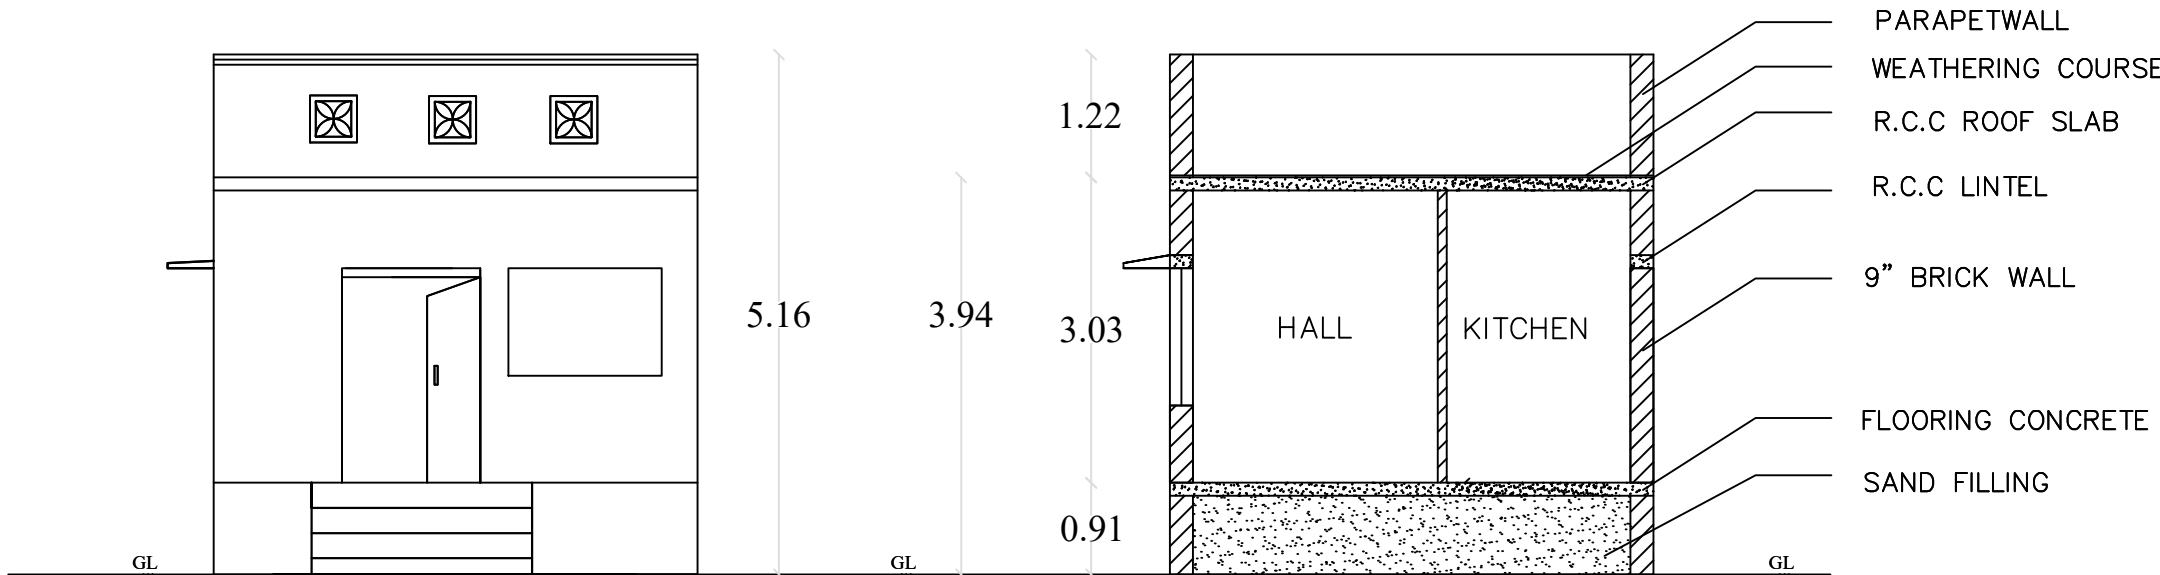



ELEVATION

SECTION AA

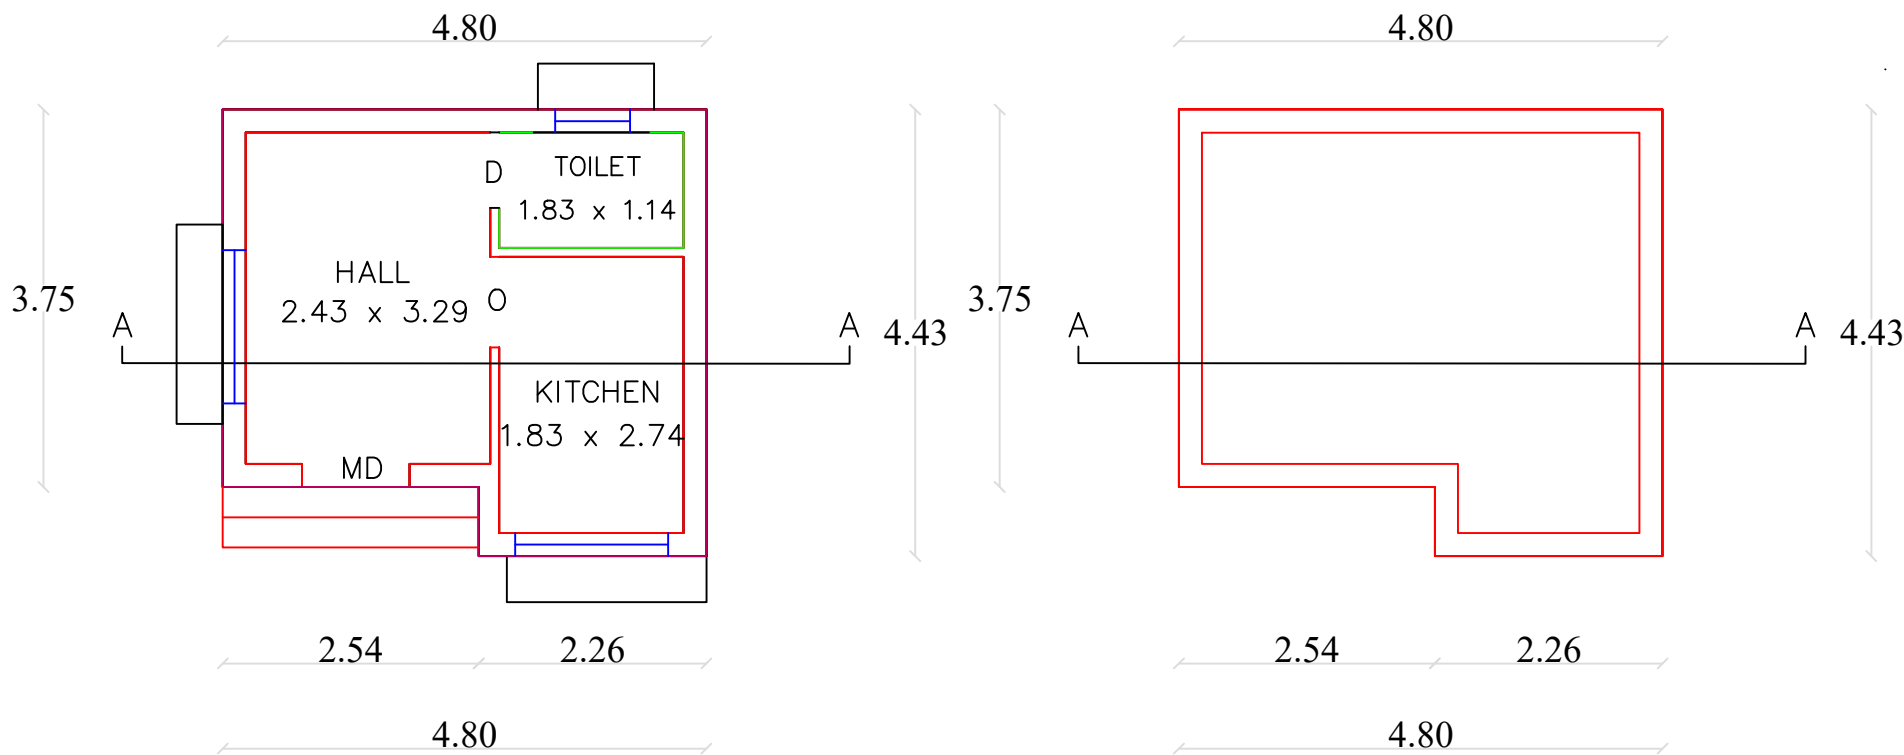

GROUND FLOOR PLAN

TERRACE FLOOR PLAN

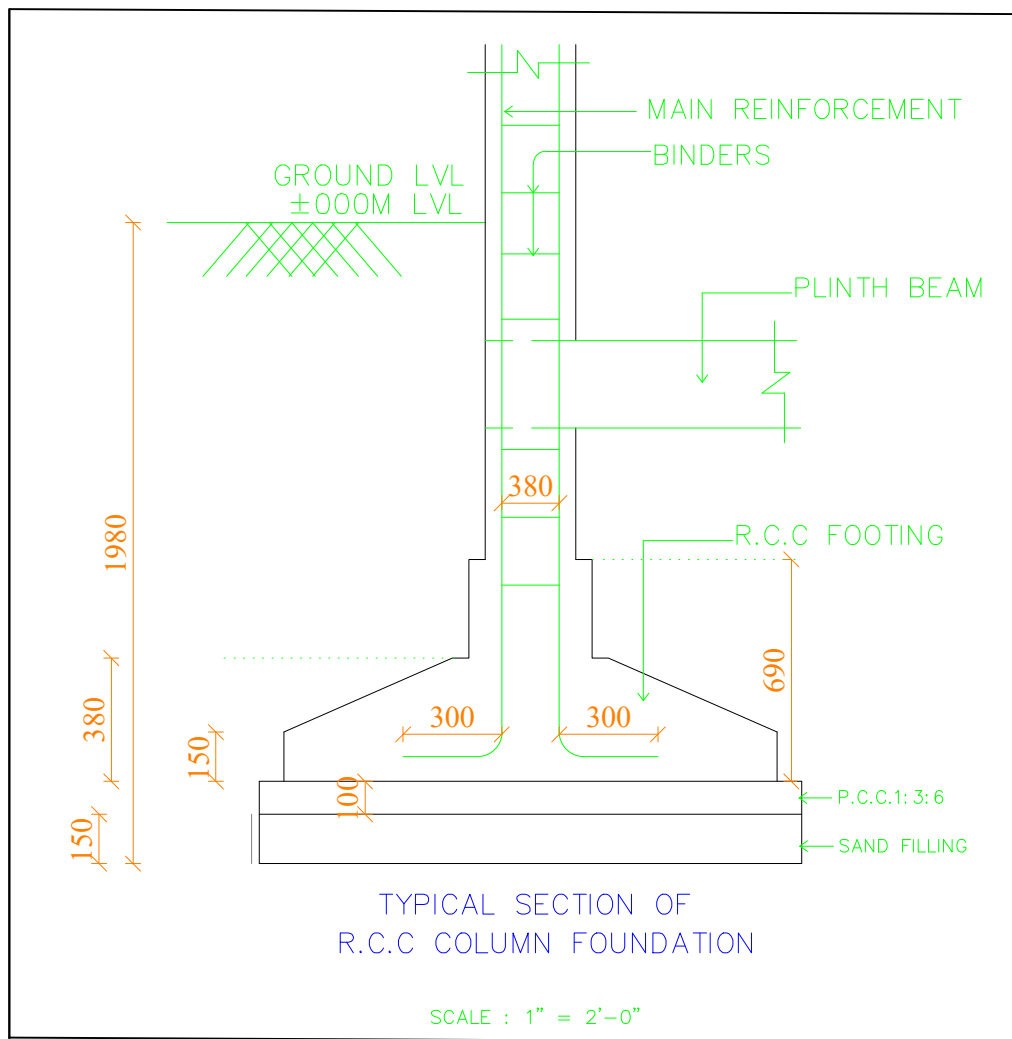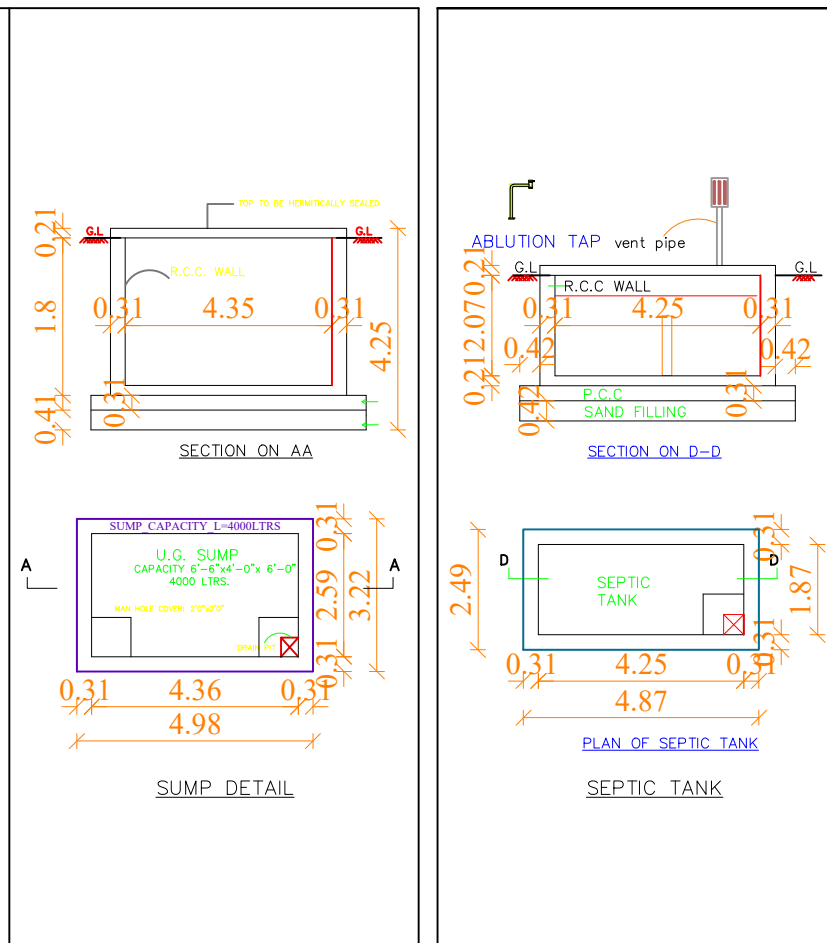

AREA STATEMENT	SQ.FT	SQ.M
As Per Document (Site)	1312.00	121.89
As Per Patta (Site)	1076.40	100.00
Proposed G.F Area	210.33	19.54
Proposed F.F Area	-	-
Open Space Area	866.07	80.46




APPLICANT DETAILS & SIGNATURE

Mr.A.BOOMI S/O ANDI

REGISTERED ENGINEER

Er.R.MAJOR PREMNATH M.E.,
Building Regulation Consultant | Registered Engineer - Grade II
Manamadurai Municipality | Reg. No. 185/LS/2023/00001

ARAM BUILDING SERVICES
Manamadurai, Sivagangai District, Tamil Nadu, IN.
Cell: 99 52 58 58 69

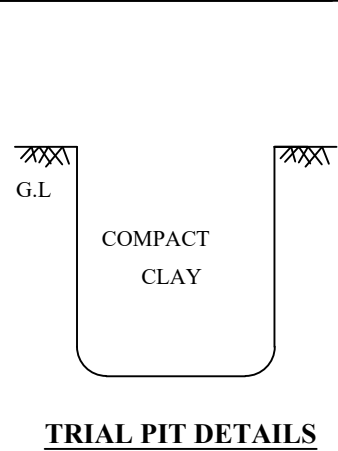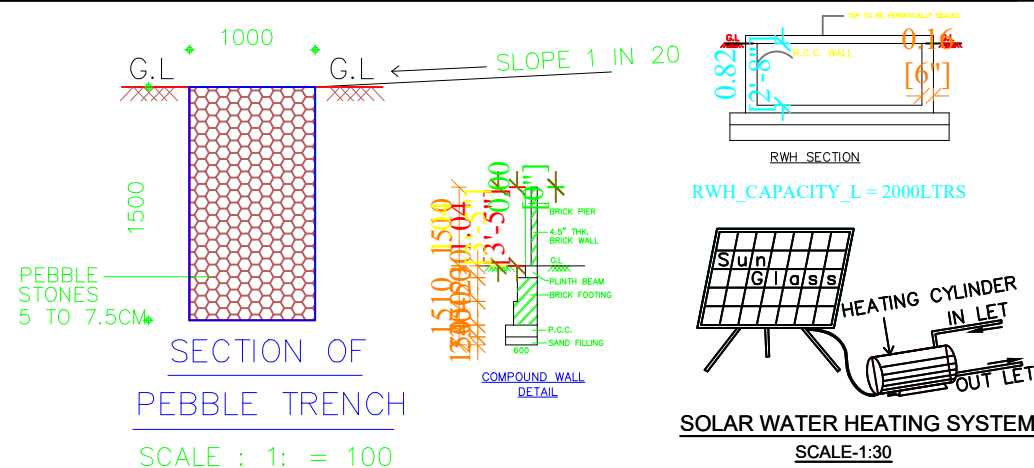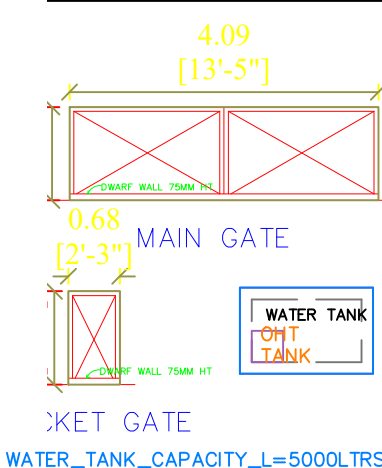

Office Use - Building Plan Permit
Roc No: 21/2024-2025 | B.A.No: 21/2024-2025
//e-Signed//
President - Radha Senthilkumar
Executive Officer / Keelapasalai Village Panchayat
Manamadurai Block Panchayat, Sivagangai District