

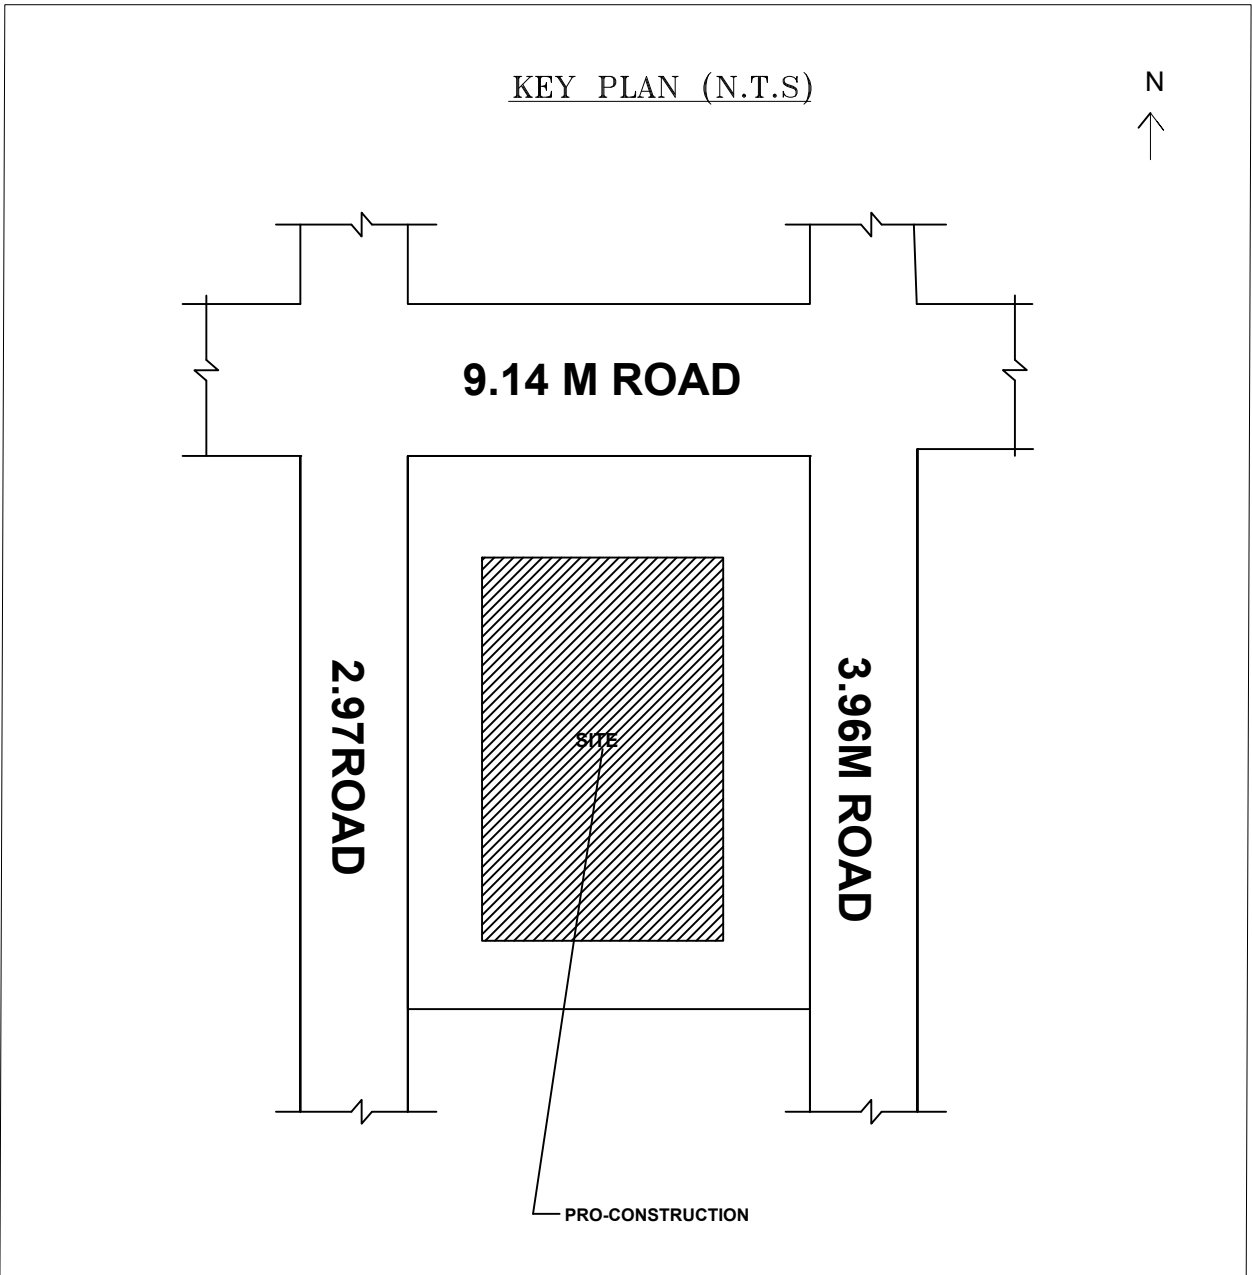
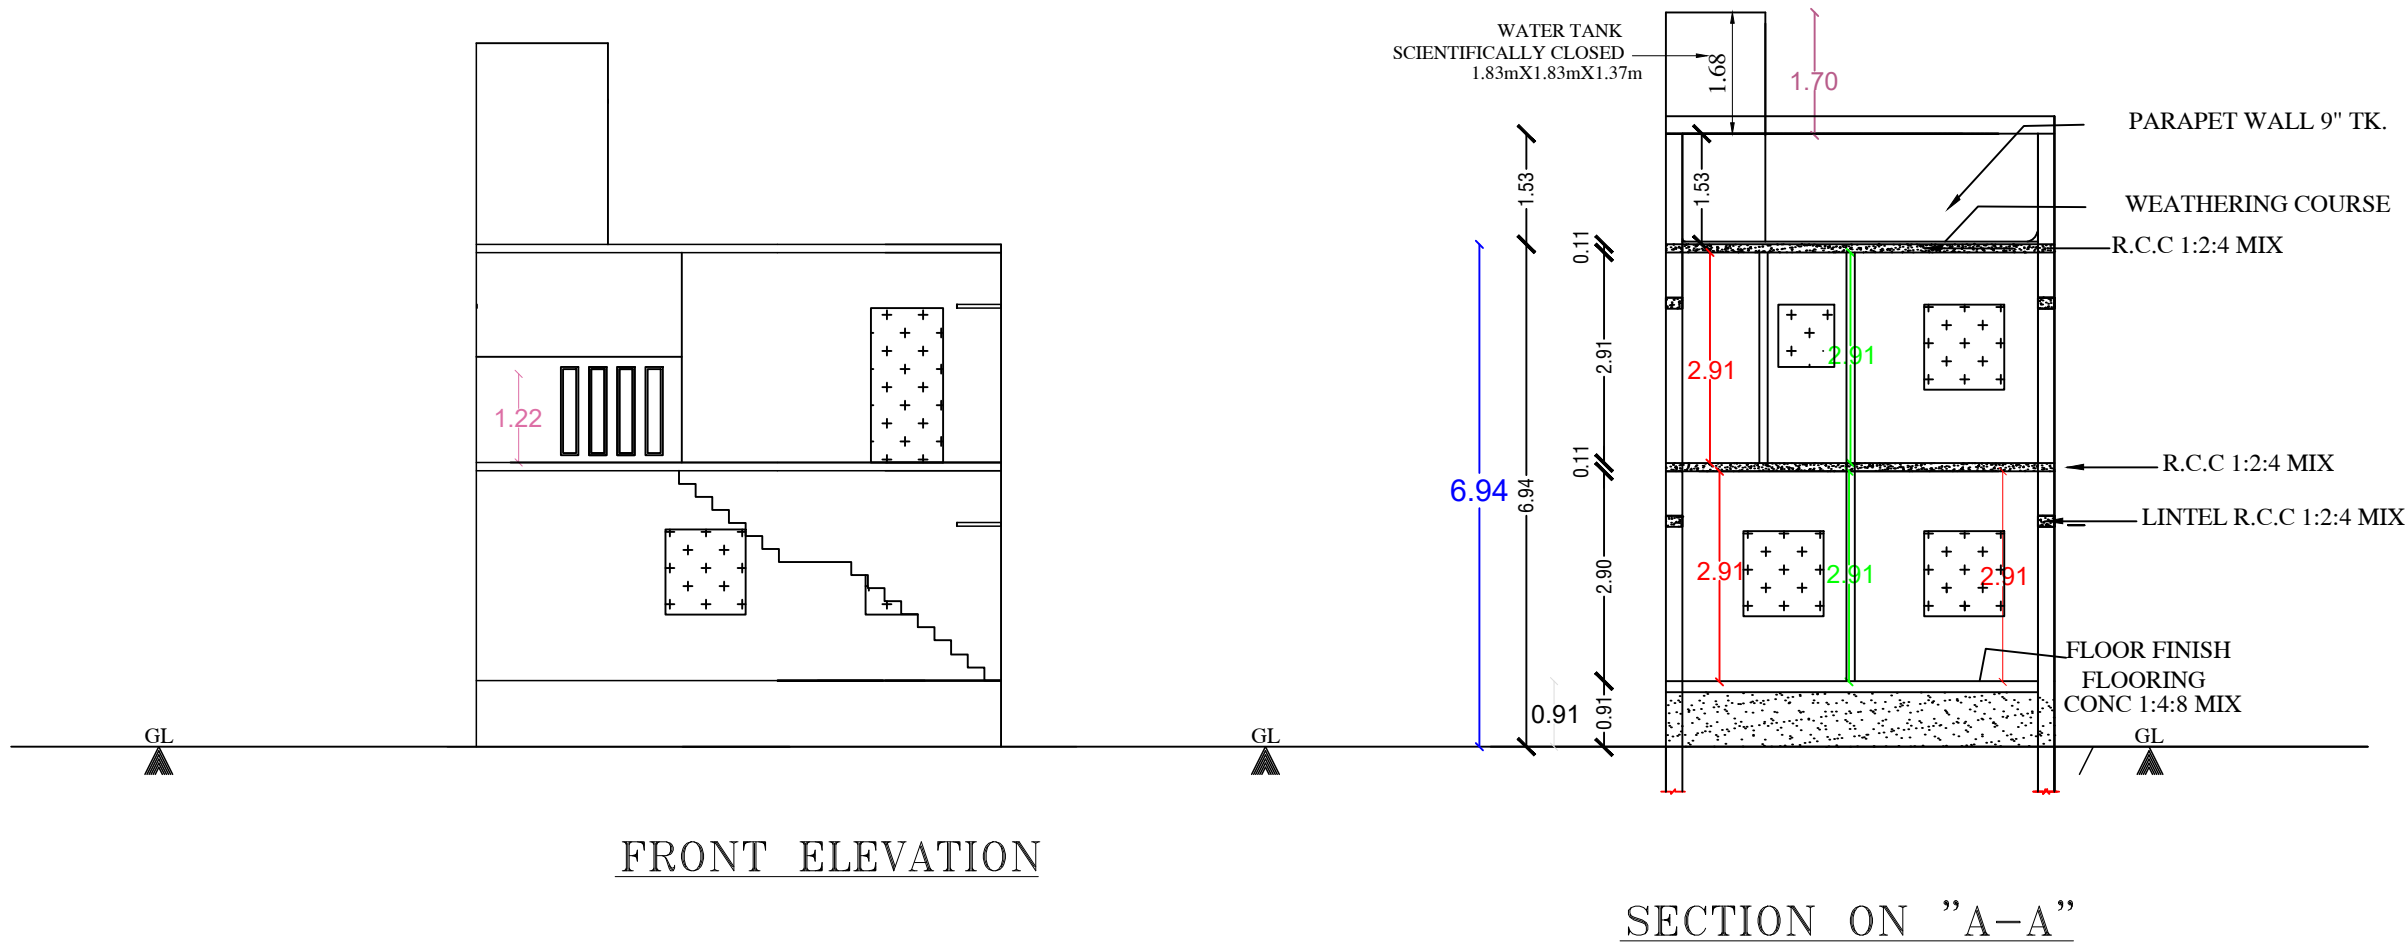
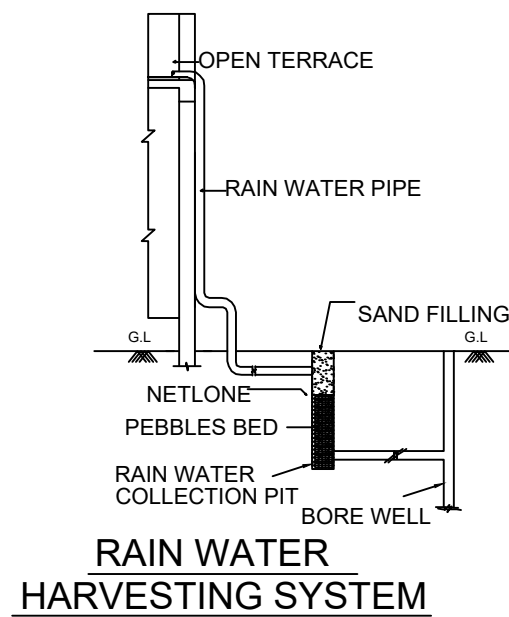
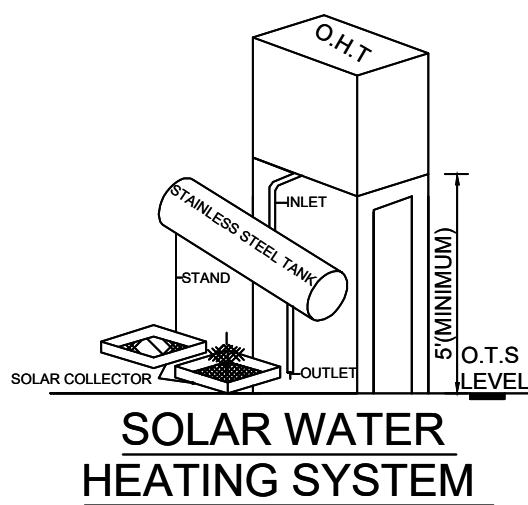
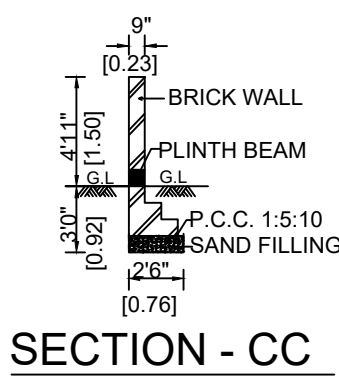
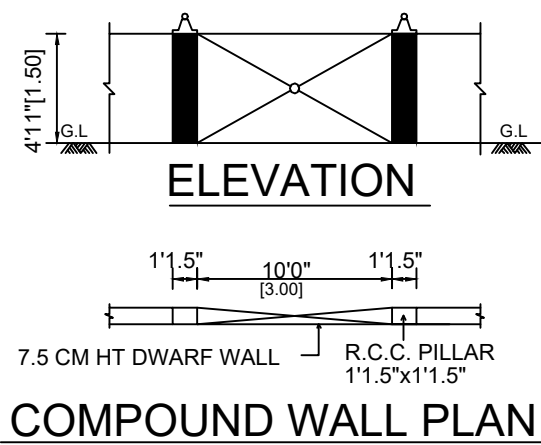
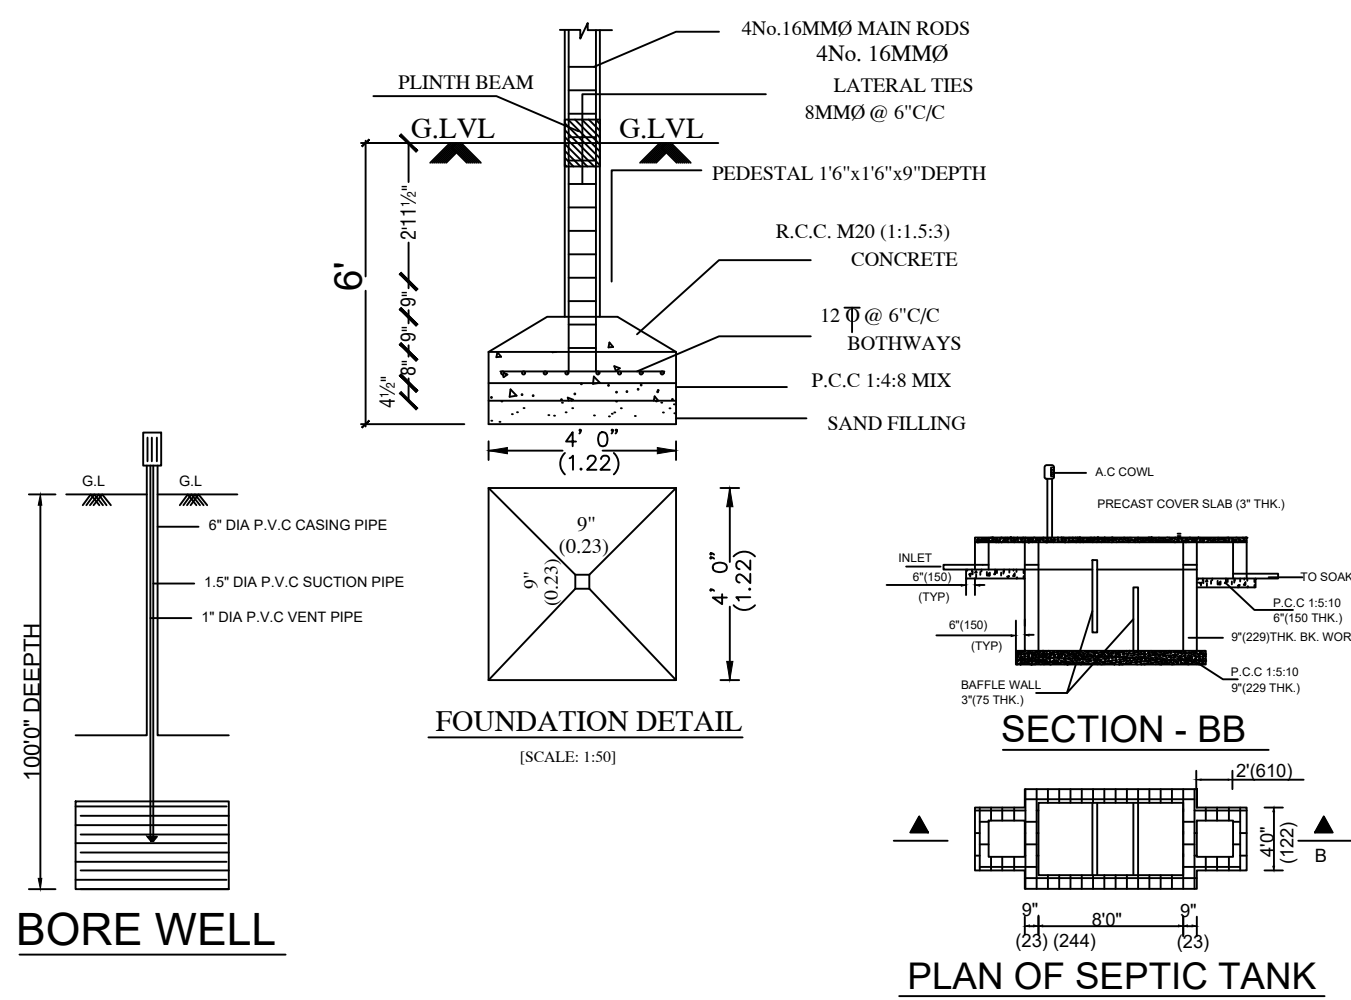


PLAN SHOWING PROPOSED RESIDENTIAL BUILDING AT N-PATTA NO-62,N-S.NO-56/13
KODIKKOTTAI VILLAGE, DEVAKOTTAI TALUK,MAVIDUTHIKOTTAI PANCHAYAT, SIVAGANGAI DISTRICT.

NAME OF THE OWNER - Mrs.M.VENMANI.

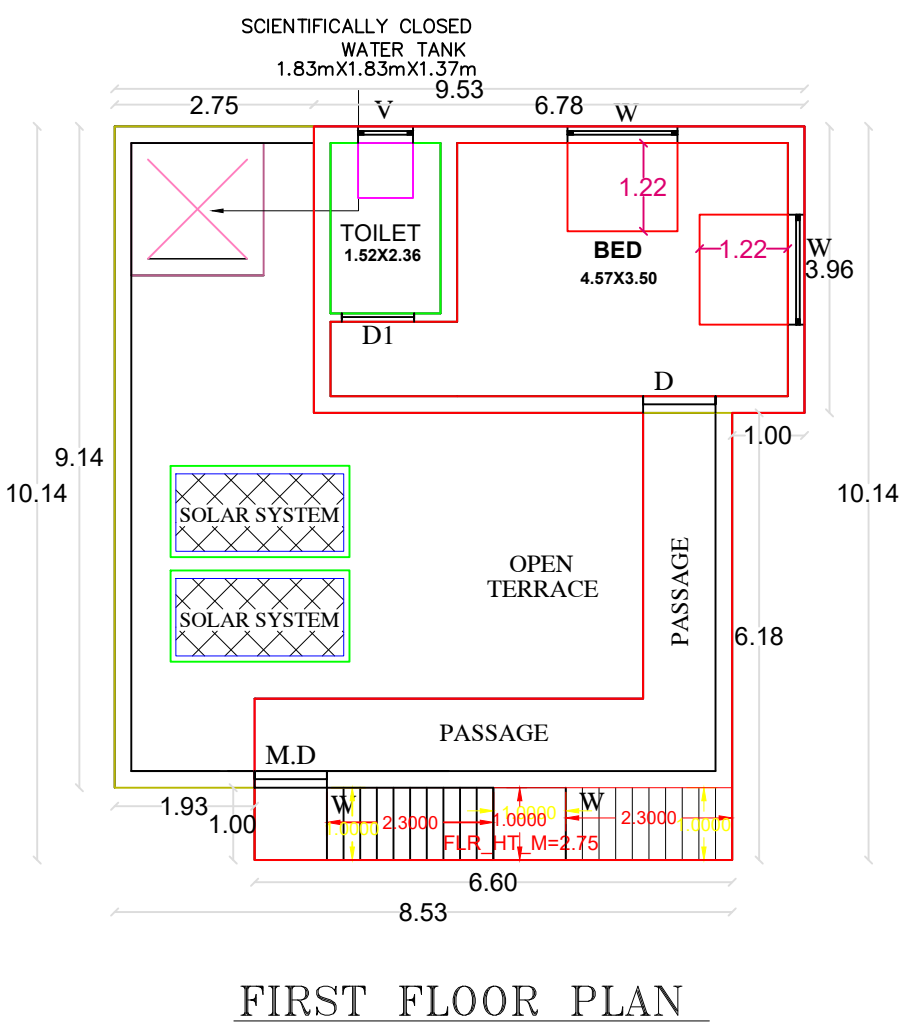

SCHEDULE OF JOINERY		COLOUR INDEX	
MD	MAIN DOOR 1.00 X 2.13	PROPOSED	☐
A/O	ARCH OPEN 0.91 X 2.13		
D1	DOOR 0.91 X 2.13		
D2	DOOR 0.76 X 2.13		
W	WINDOW 1.52 X 1.22		
J	JOLLY 1.52 X 1.22	SITE BOUNDARY	☐
V	VENTILATOR 0.76 X 0.76		
AREA DETAILS		SQ.FTS	SQ.MTS
PLOT AREA		2367.20	220.00
PLINTH AREA OF G.FLOOR		952.90	88.56
PLINTH AREA OF F.FLOOR		499.58	46.43
OPEN SPACE		1414.30	131.44

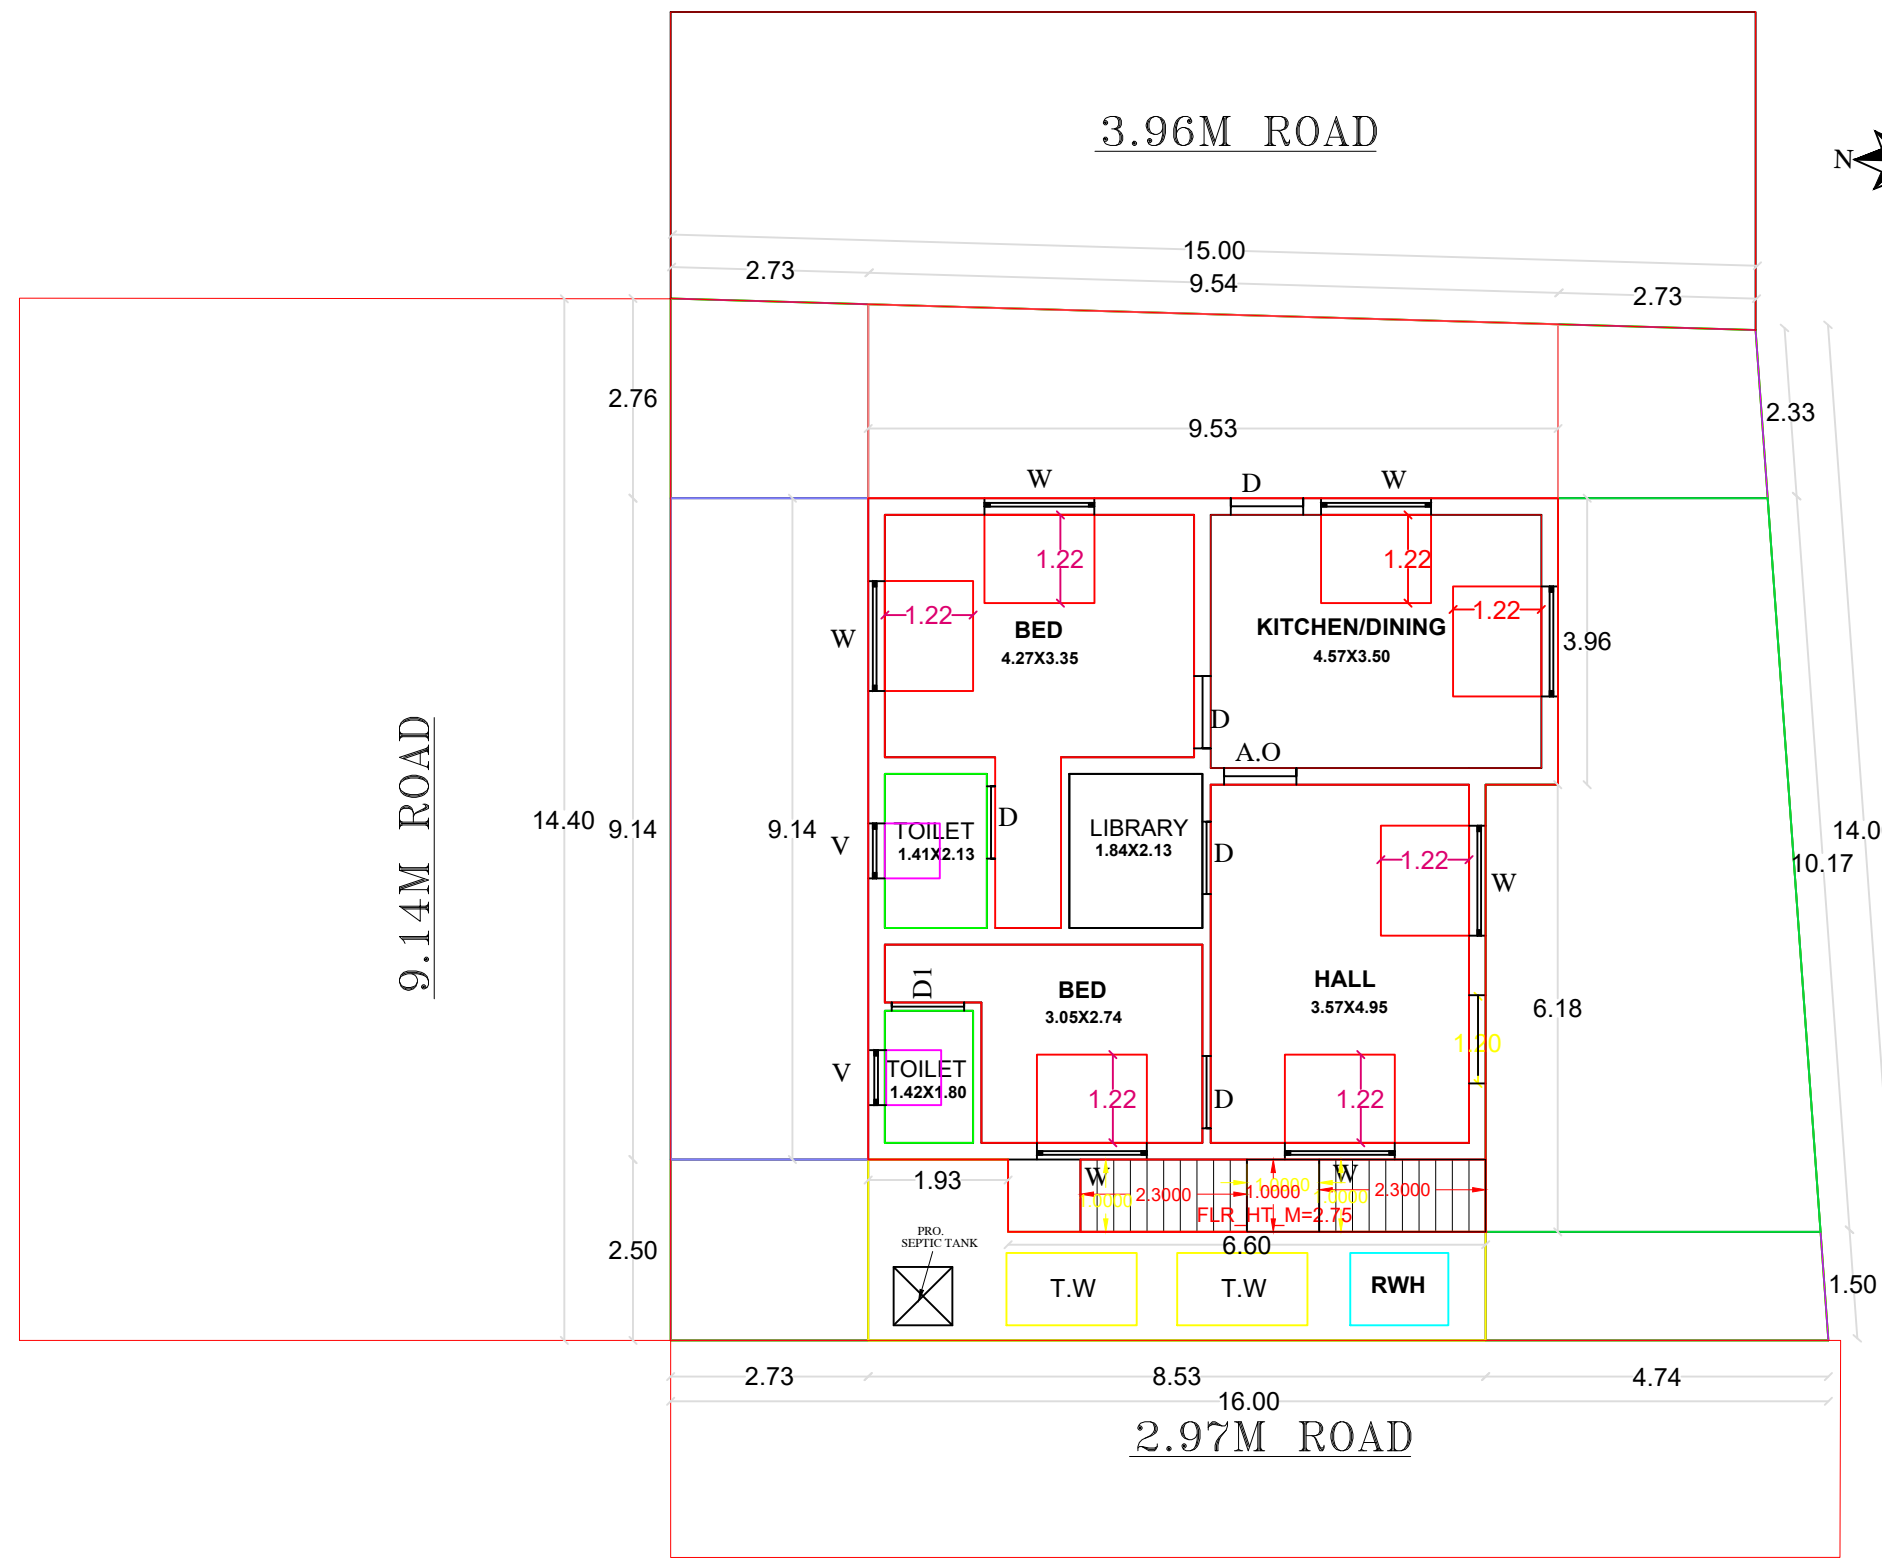

OWNER'S SIGNATURE

OWNER NAME: Mrs.M.VENMANI.

LICENSED SURVEYOR

Er.M.MUTHIAH B.E.,
REGISTERED ENGINEER,
REG.NO:01/2022
RAMANATHAPURAM DTCP
CELL:9843489757

