
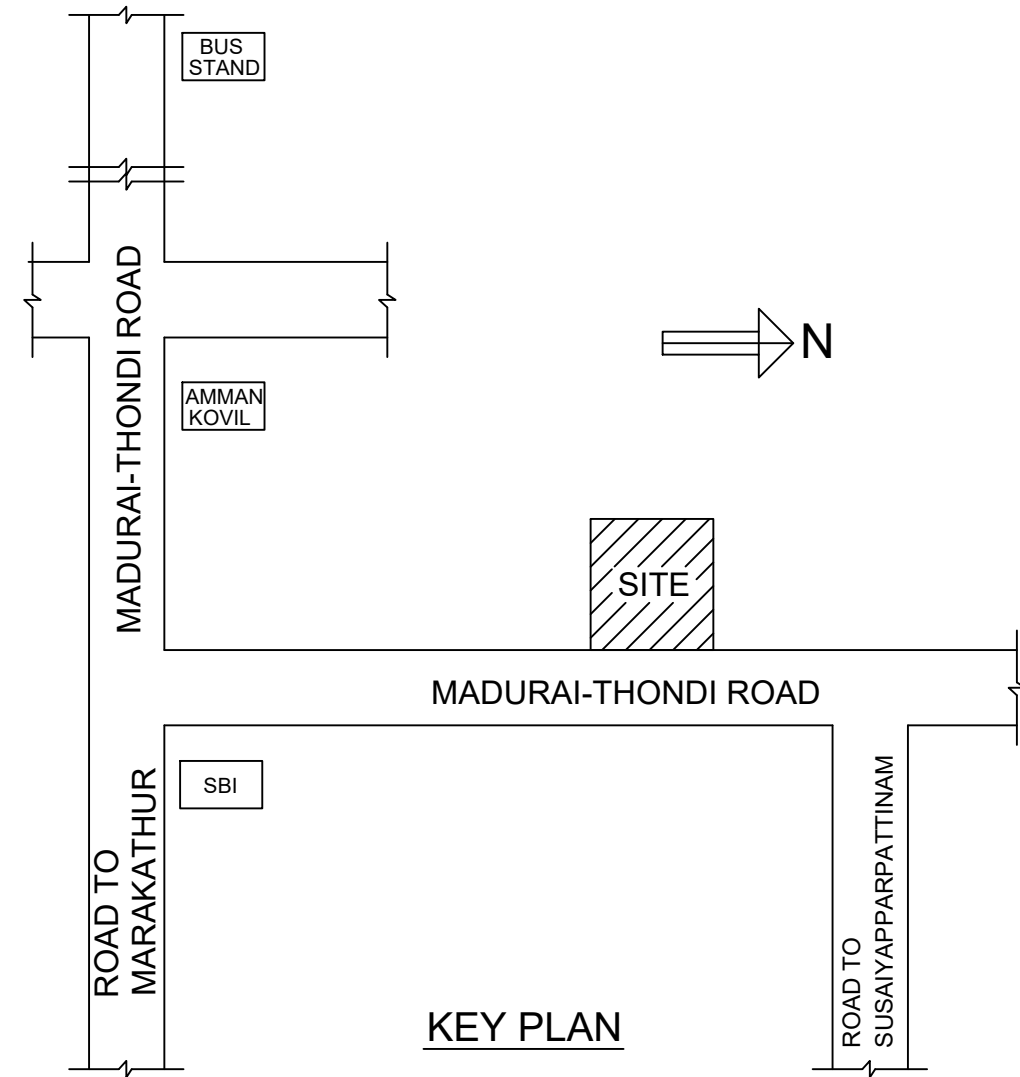
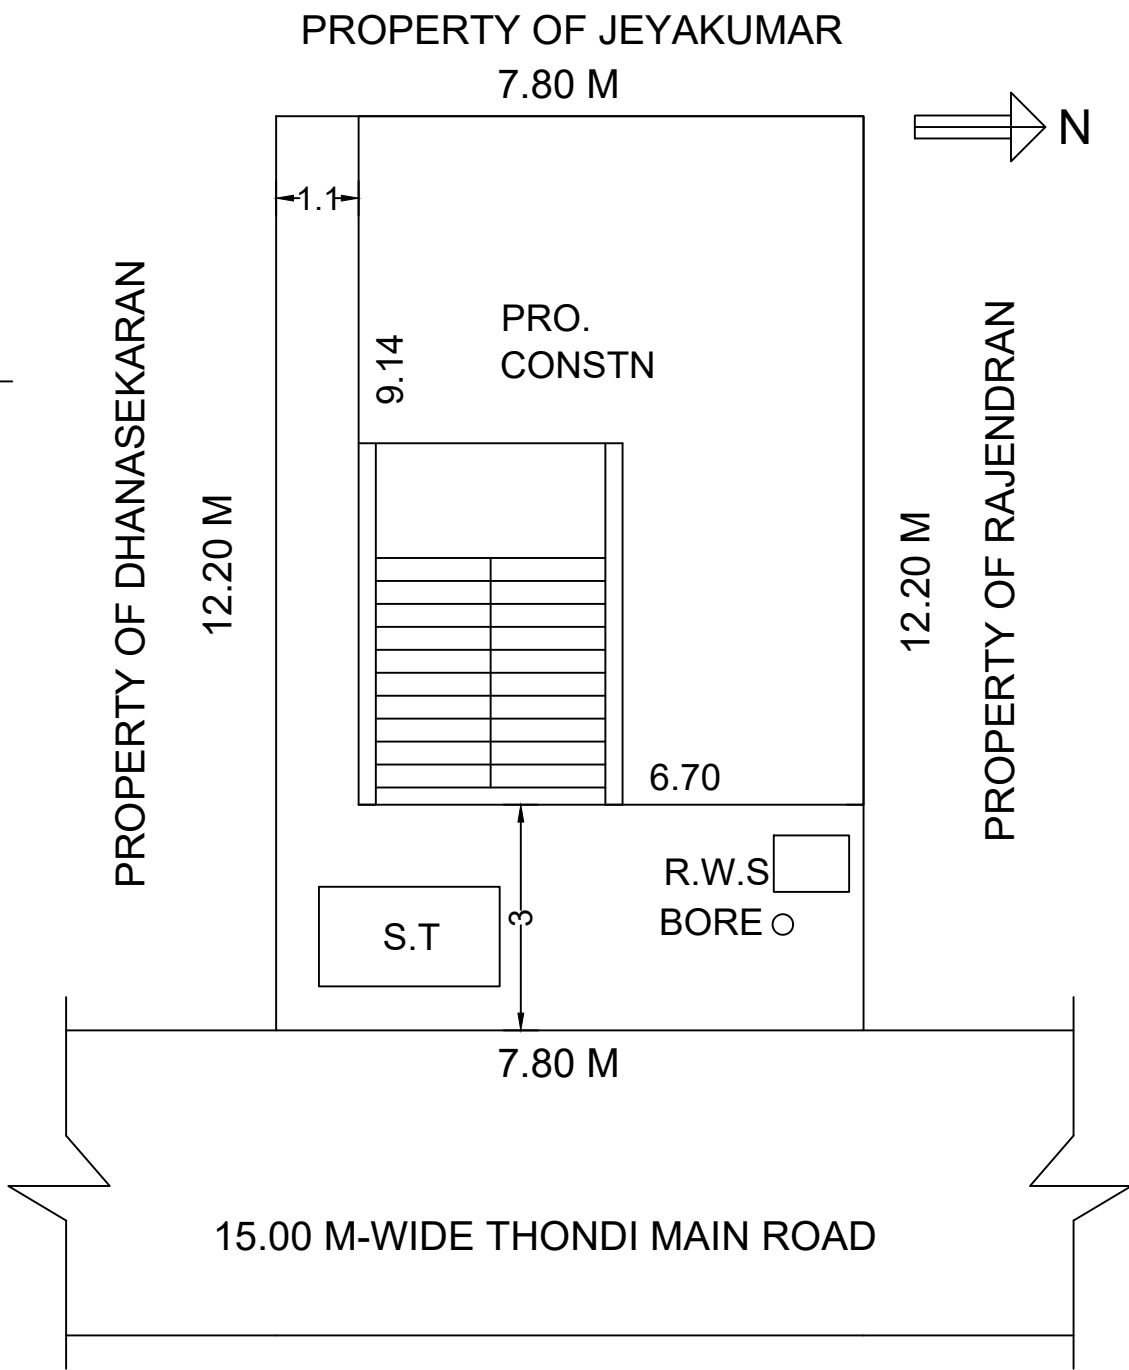
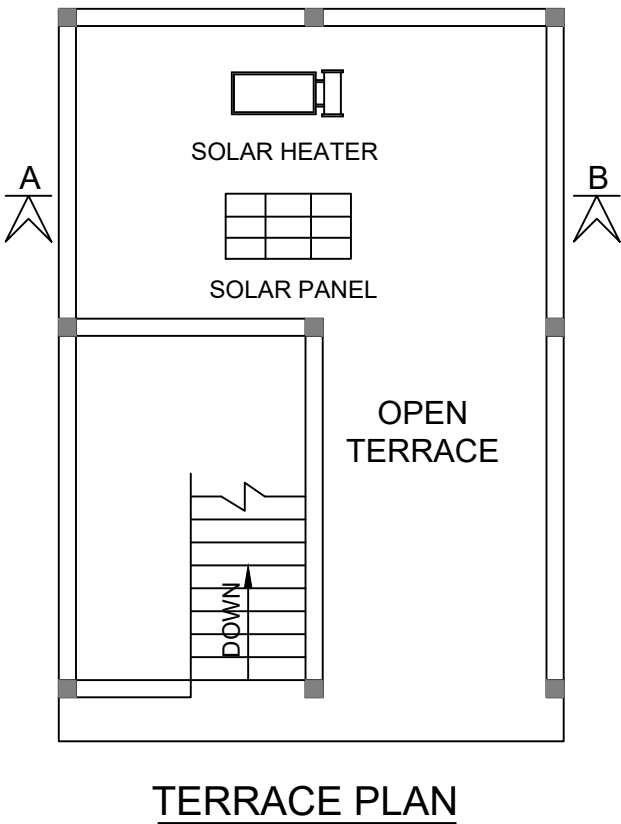
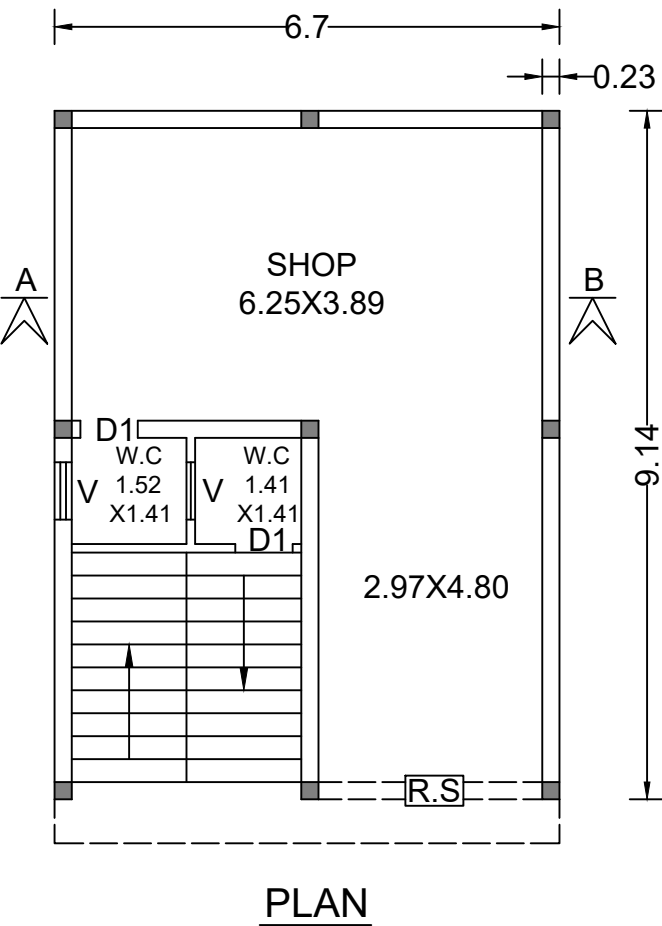





PLAN SHOWING THE PROPOSED CONSTRUCTION OF A R.C.C ROOFED COMMERCIAL BUILDING (SHOP) IN GROUND FLOOR IN SURVEY NO: 185 / 2B1 PART, PATTA SURVEY NO: 185 / 2B1I, PATTA NO: 7049 AT KALAYARKOIL, SOMANATHAMANGALAM GROUP, KALAYARKOIL PANCHAYAT, KALAYARKOIL UNION, KALAYARKOIL TALUK, SIVAGANGAI DISTRICT.

OWNER: Thiru. K. RAMESH, S/O. KALEESWARAN. [ALL DIMENSIONS ARE IN 'METER'] SCALE: 1:100

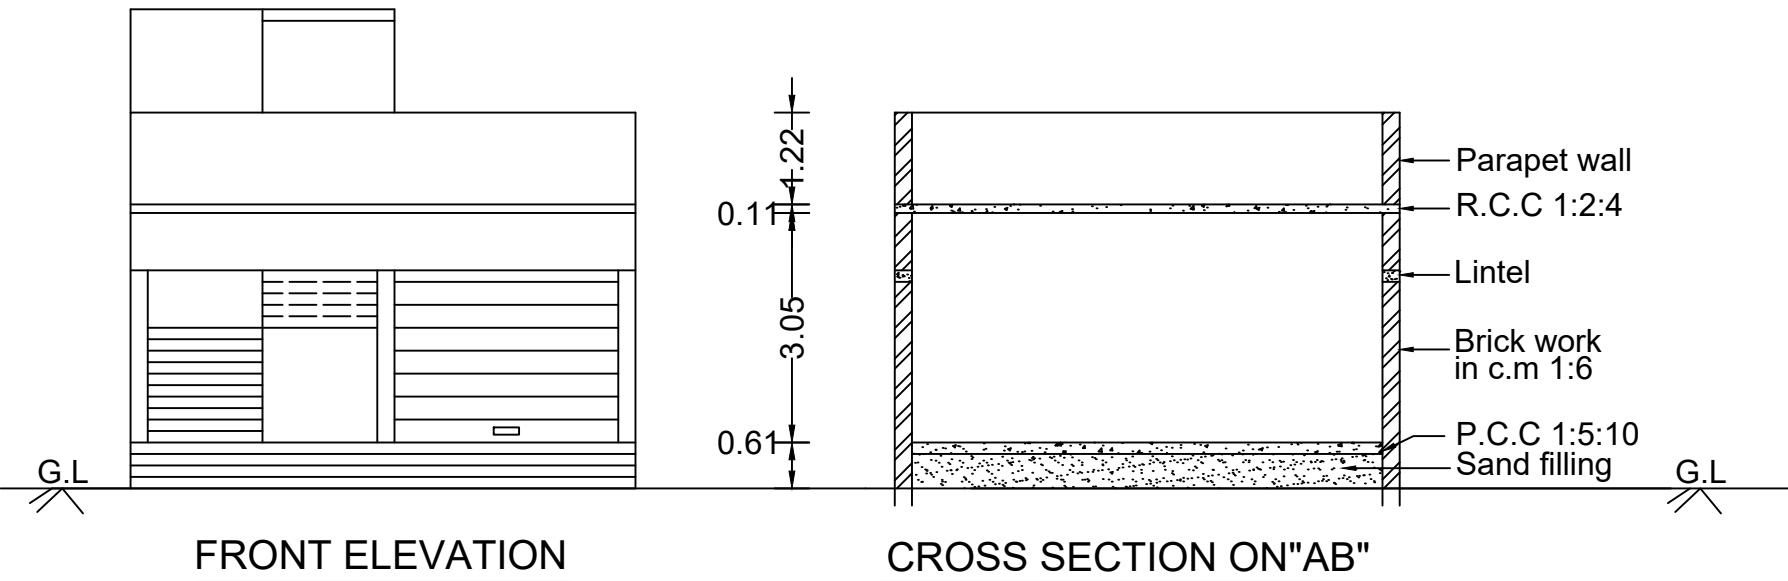

AREA DETAILS	SQ.FT	SQ.M
SITE AREA:		
AS PER DOCUMENT 2.34 CENT	1019.21	94.69
AS PER PATTA	1033.33	96.00
AS PER SITE	1024.29	95.16
PRO.CONSTRUCTION	659.83	61.30
OPEN AREA	359.38	33.39

JOINERY DETAILS:		
R.S-ROLLING SHUTTER	: 2.97X2.13	
D1 -DOOR	: 0.75X2.13	
V -VENTILATOR	: 0.76X0.76	

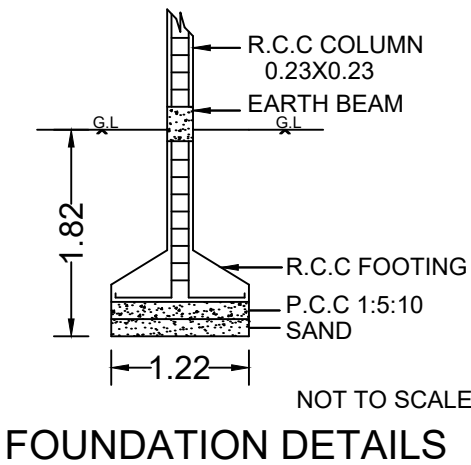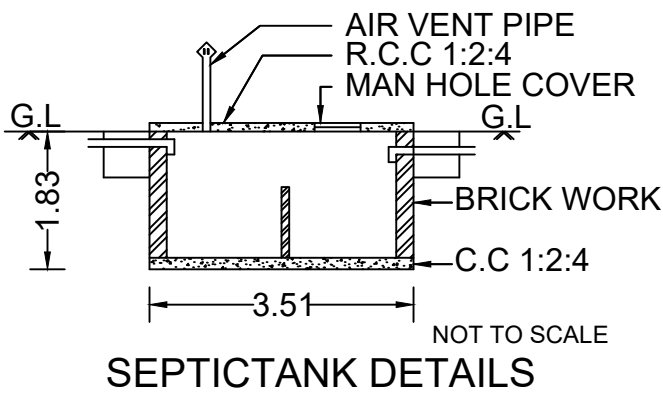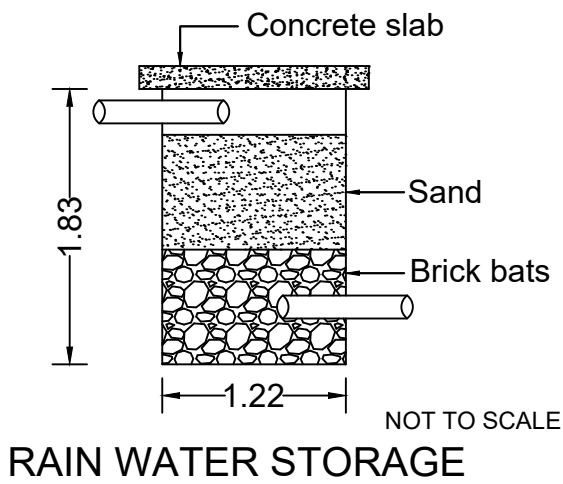

SIGNATURE OF OWNER:

D. RAVI, B.E.,
Consulting Civil Engineer
Licensed Building Surveyor
2309, Somasundaram Nagar
Kalayarkoil-630 551, Sivagangai Dt.
Cell No: 98655 06998

SIGNATURE OF REGISTERED ENGINEER: