

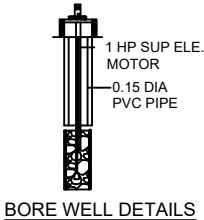
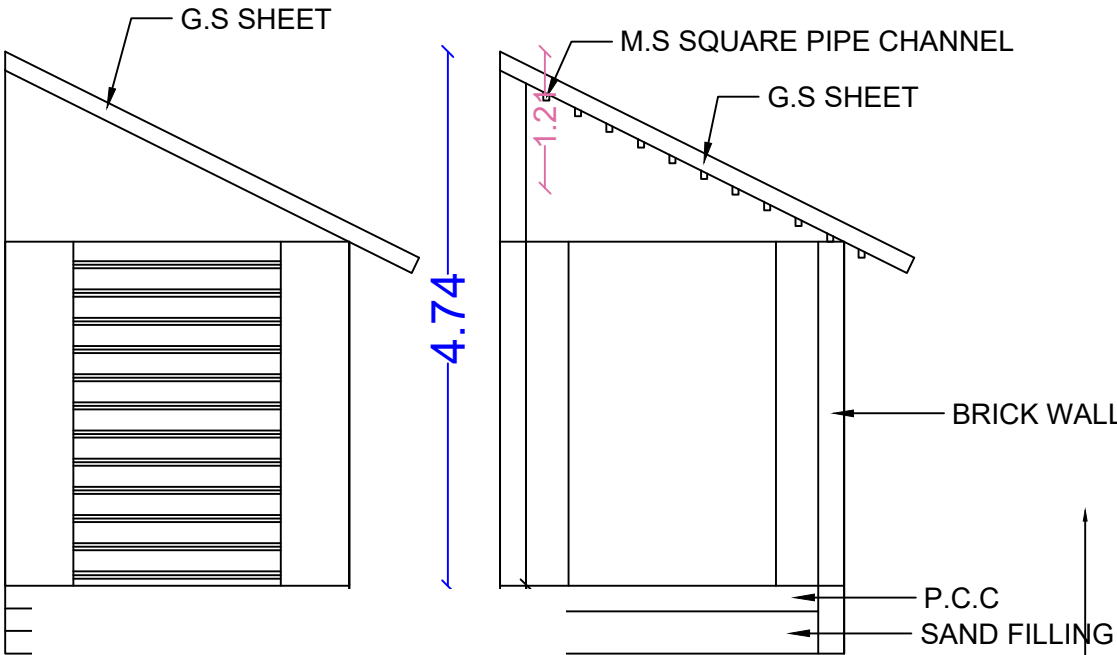


PLAN SHOWING THE PROPOSED CONSTRUCTION OF COMMERCIAL BUILDING "M/S.COOL PET " MANUFACTURING OF TAMILNADU SMALL INDUSTRIES DEVELOPMENT CORPORATION LIMITED IN S.NO.93/1,4,7 PART, PATTA NO.374, PLOT NO.DP NO.125, SIDCO INDUSTRIAL ESTATE, DEVAKOTTAI ROAD,AMARAVATHI VILLAGE, AMARAVATHI PUDUR PANCHAYAT, SAKKOTTAI UNION, KARAISKUDI TALUK, SIVAGANGAI DISTRICT.


NAME OF THE ENTREPRENEUR:SMT.N.VANITHA

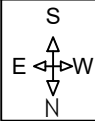


BORE WELL DETAILS

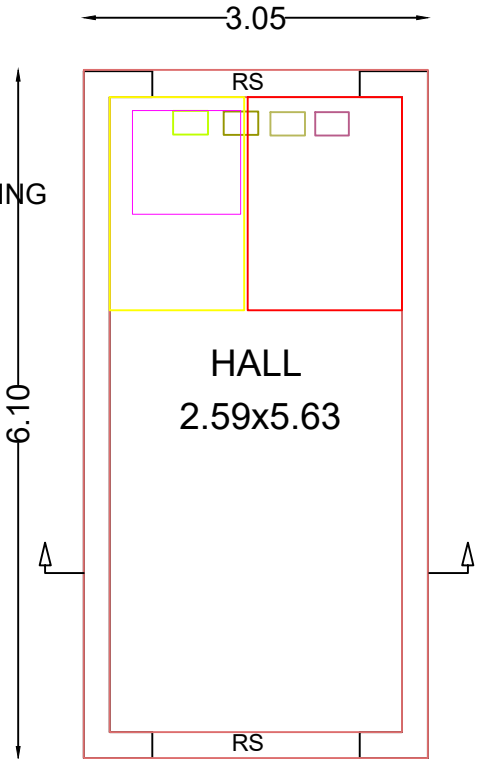

GROUND FLOOR PLAN

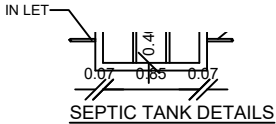

SEPTIC TANK DETAILS

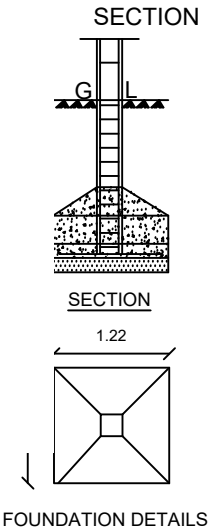

LEGEND	FEET	METRE
RS Rolling Shutters	10'0"x7'0"	3.05x2.13
W Window	4'0"x4'0"	1.20x1.20
AREA DETAILS	SQ.FT.	SQ.M.
Site Area	5810.40	540.00

PLINTH AREA DETAILS		
Plinth Area	200.00	18.60
FSI DETAILS	PROPOSED	PERMISSIBLE
Total Plinth Area Plot Area 18.60 540.00	0.003	2

OWNER'S NAME & SIGN:-
For COOL PET
N. Vanitha
PROPRIETOR


ENGINEER:-
V. Selvam
Er. V. SELVAM, D.C.E.,
Registered Engineer Grade-III-RE
Reg.No.111/LS/2024/00004
VKN BUILDERS
Subiksha Towers, Flat No.S2 Second Floor
Subramaniapuram 6th Street North Ext.
KARAISKUDI - 630 002
Cell : 9626793851
Email:selvampmk1@gmail.com

OFFICE:-

PLAN SHOWING THE PROPOSED CONSTRUCTION OF COMMERCIAL BUILDING "M/S.COOL PET " MANUFACTURING OF TAMILNADU SMALL INDUSTRIES DEVELOPMENT CORPORATION LIMITED IN S.NO.93/1,4,7 PART, PATT A NO.374, PLOT NO.DP NO.125, SIDCO INDUSTRIAL ESTATE, DEVAKOTTAI ROAD,AMARAVATHI VILLAGE, AMARAVATHI PUDUR PANCHAYAT, SAKKOTTAI UNION, KARA IKUDI TALUK, SIVAGANGAI DISTRICT.

NAME OF THE ENTREPRENEUR:SMT.N.VANITHA

PLOT NO.DP NO.108

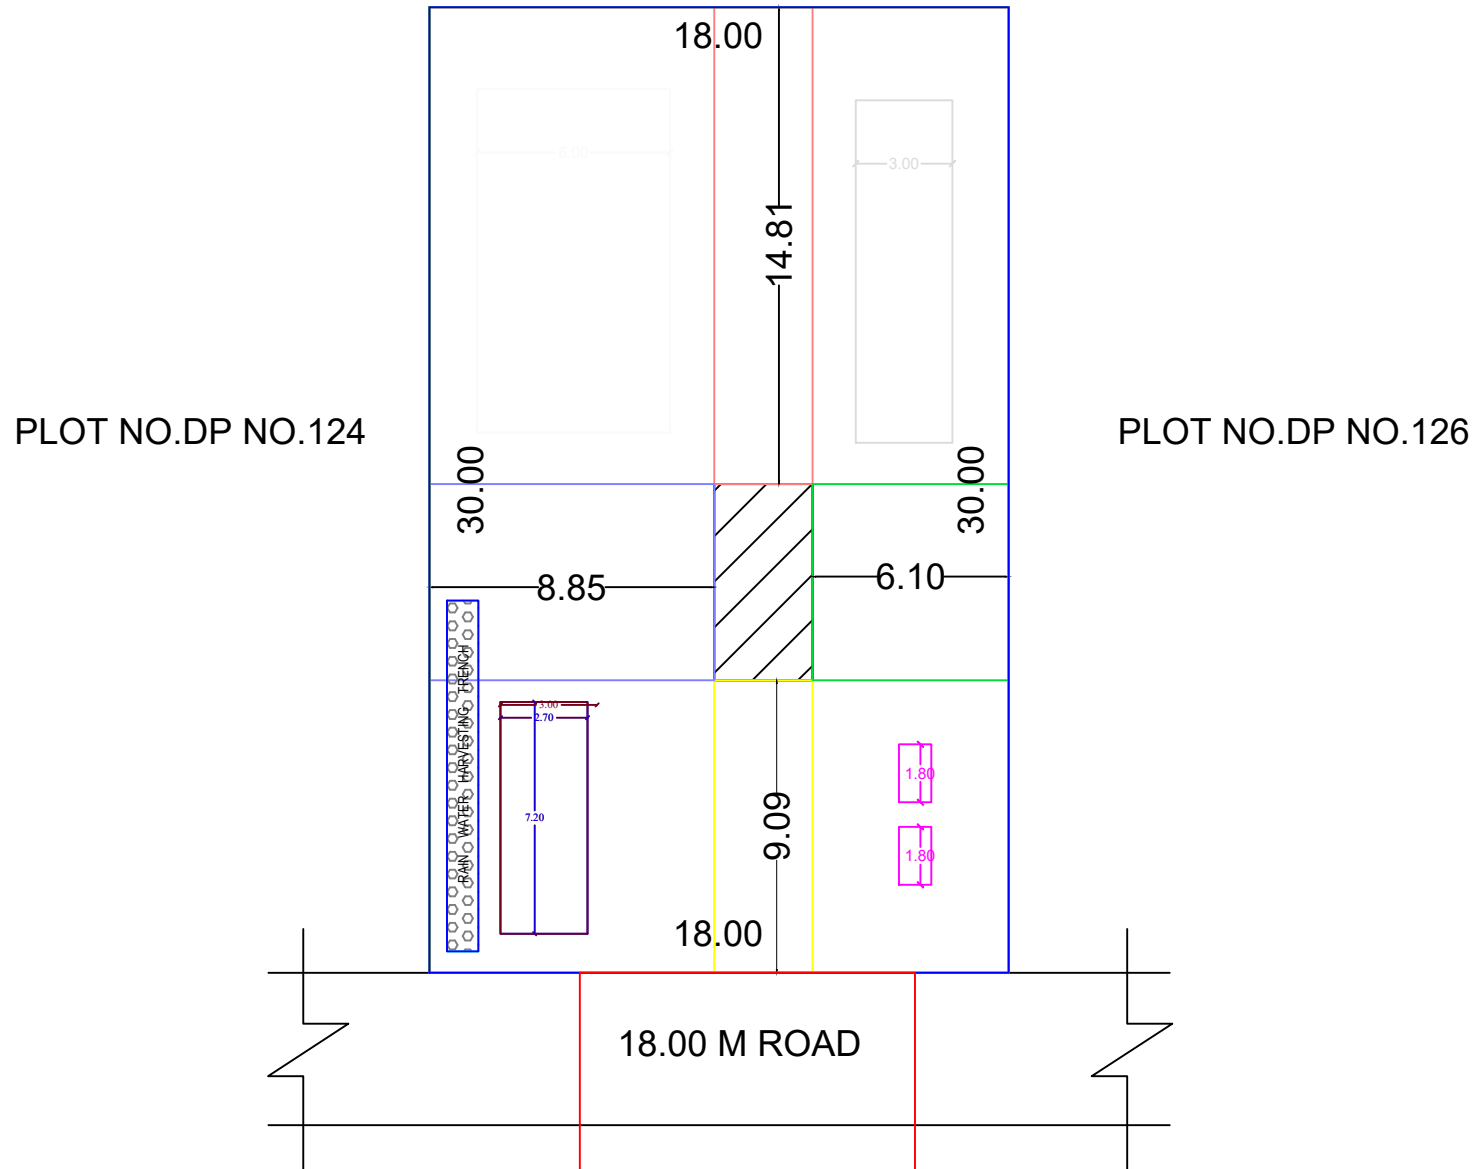

LEGEND	FEET	METRE
RS Rolling Shutters	10'0"x7'0"	3.05x2.13
W Window	4'0"x4'0"	1.20x1.20
AREA DETAILS	SQ.FT.	SQ.M.
Site Area	5810.40	540.00
PLINTH AREA DETAILS		

PLINTH AREA DETAILS		
Plinth Area	200.00	18.60
FSI DETAILS	PROPOSED	PERMISSIBLE
<u>Total Plinth Area</u> Plot Area <u>18.60</u> 540.00	0.003	2

OWNER'S NAME & SIGN:-

For COOL PET
N. Oak
PROPRIETOL

ENGINEER:-

Er. V. SELVAM, D.C.E.,
Registered Engineer Grade-III-RE
Reg.No.111/LS/2024/00004
VKN BUILDERS
Subiksha Towers, Flat No.S2 Second Floor
Subramaniyapuram 6th Street North Ext.
KARAIKUDI - 630 002
Cell : 9626793851
Email:selvampmk1@gmail.com

OFFICE:-