
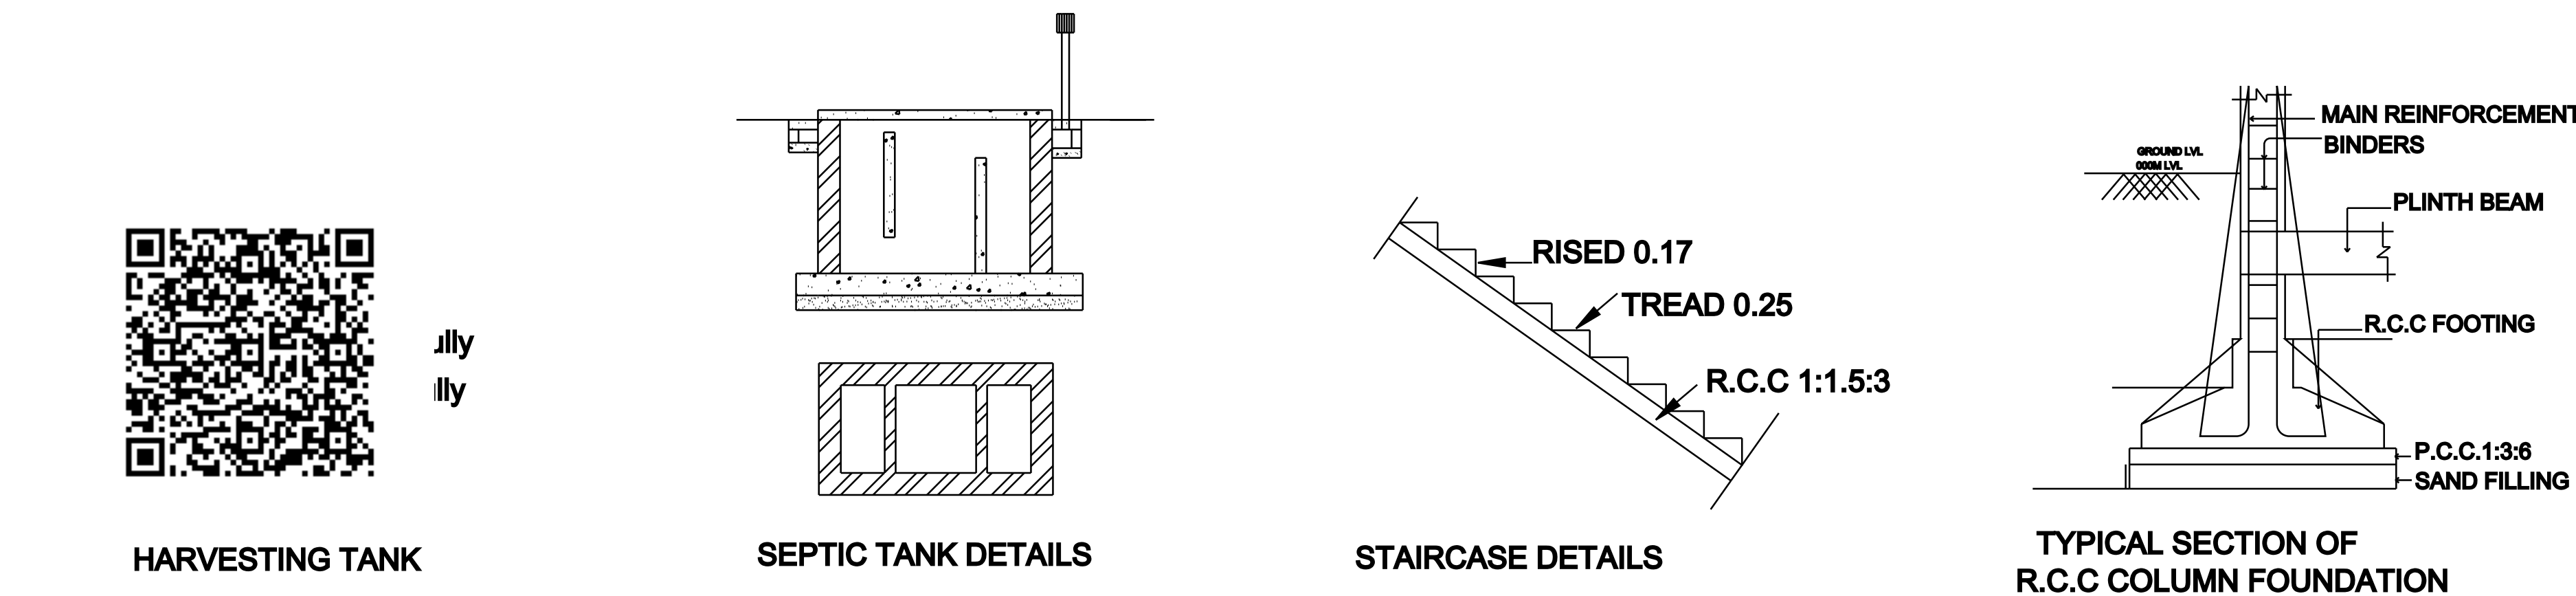
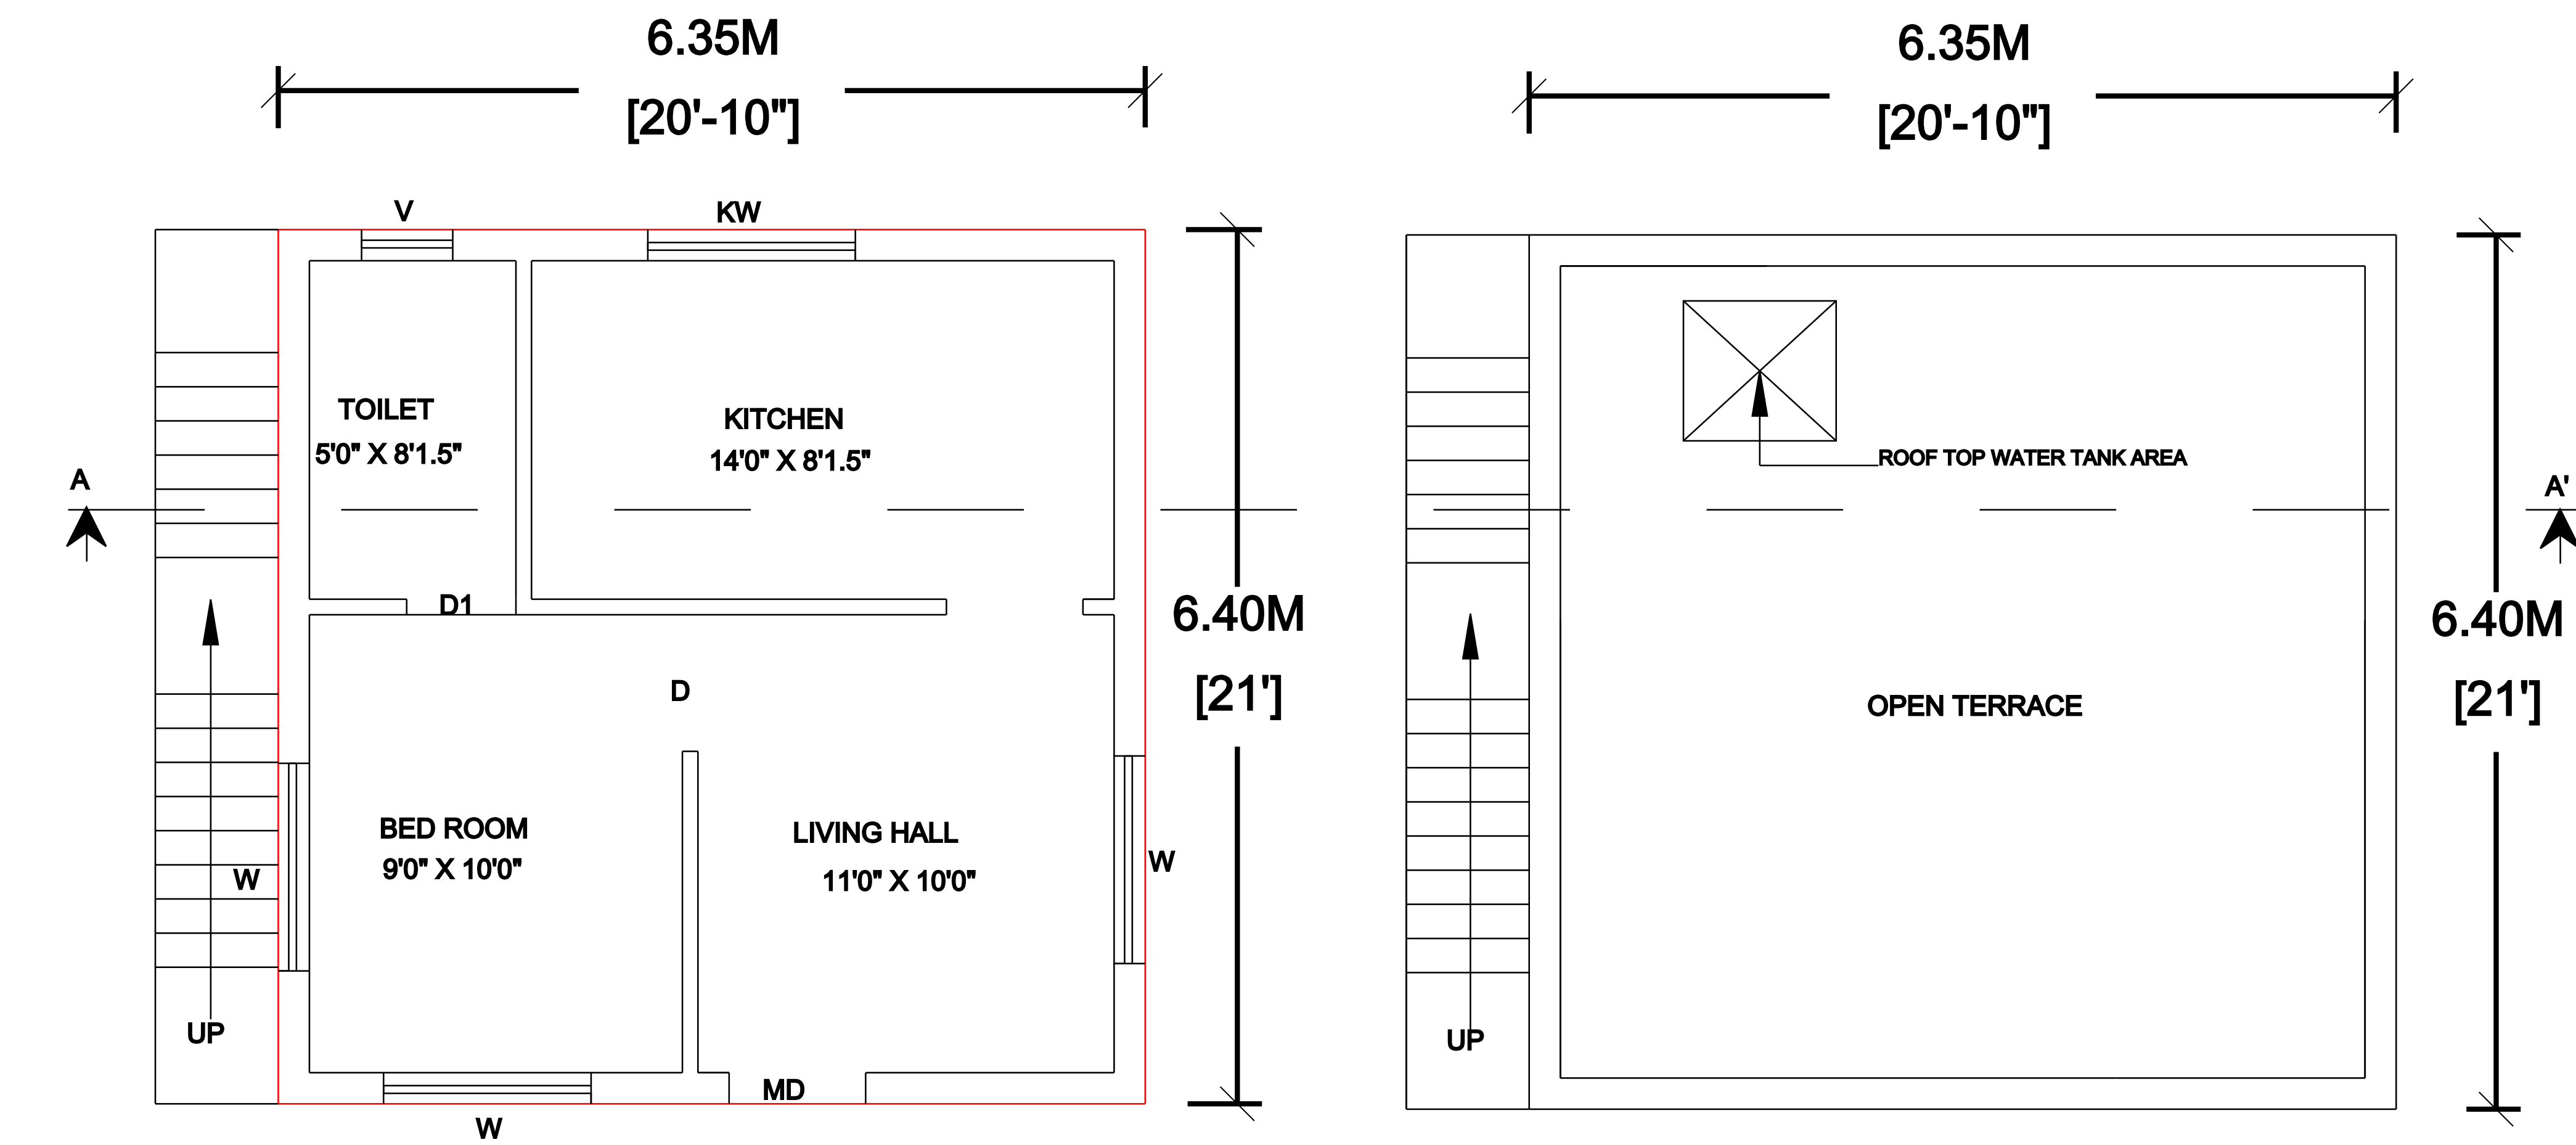



PLAN SHOWING THE PROPOSED CONSTRUCTION OF RESIDENTIAL HOUSE BUILDING AT OLD SURVEY NO : 15/1, NEW SURVEY NO : 15/1B1A1A, PATTA NO : 4103, MANGULAM VILLAGE, MANAMADURAI PANCHAYAT UNION, MANGULAM GROUP, MANGULAM RURAL PANCHAYAT, MANAMADURAI TALUK, SIVAGANGAI DISTRICT.

ALL DIMENSIONS ARE IN METER


APPLICANT / OWNER NAME : Mr. MAGESH KUMAR S/O RATHINAVELU

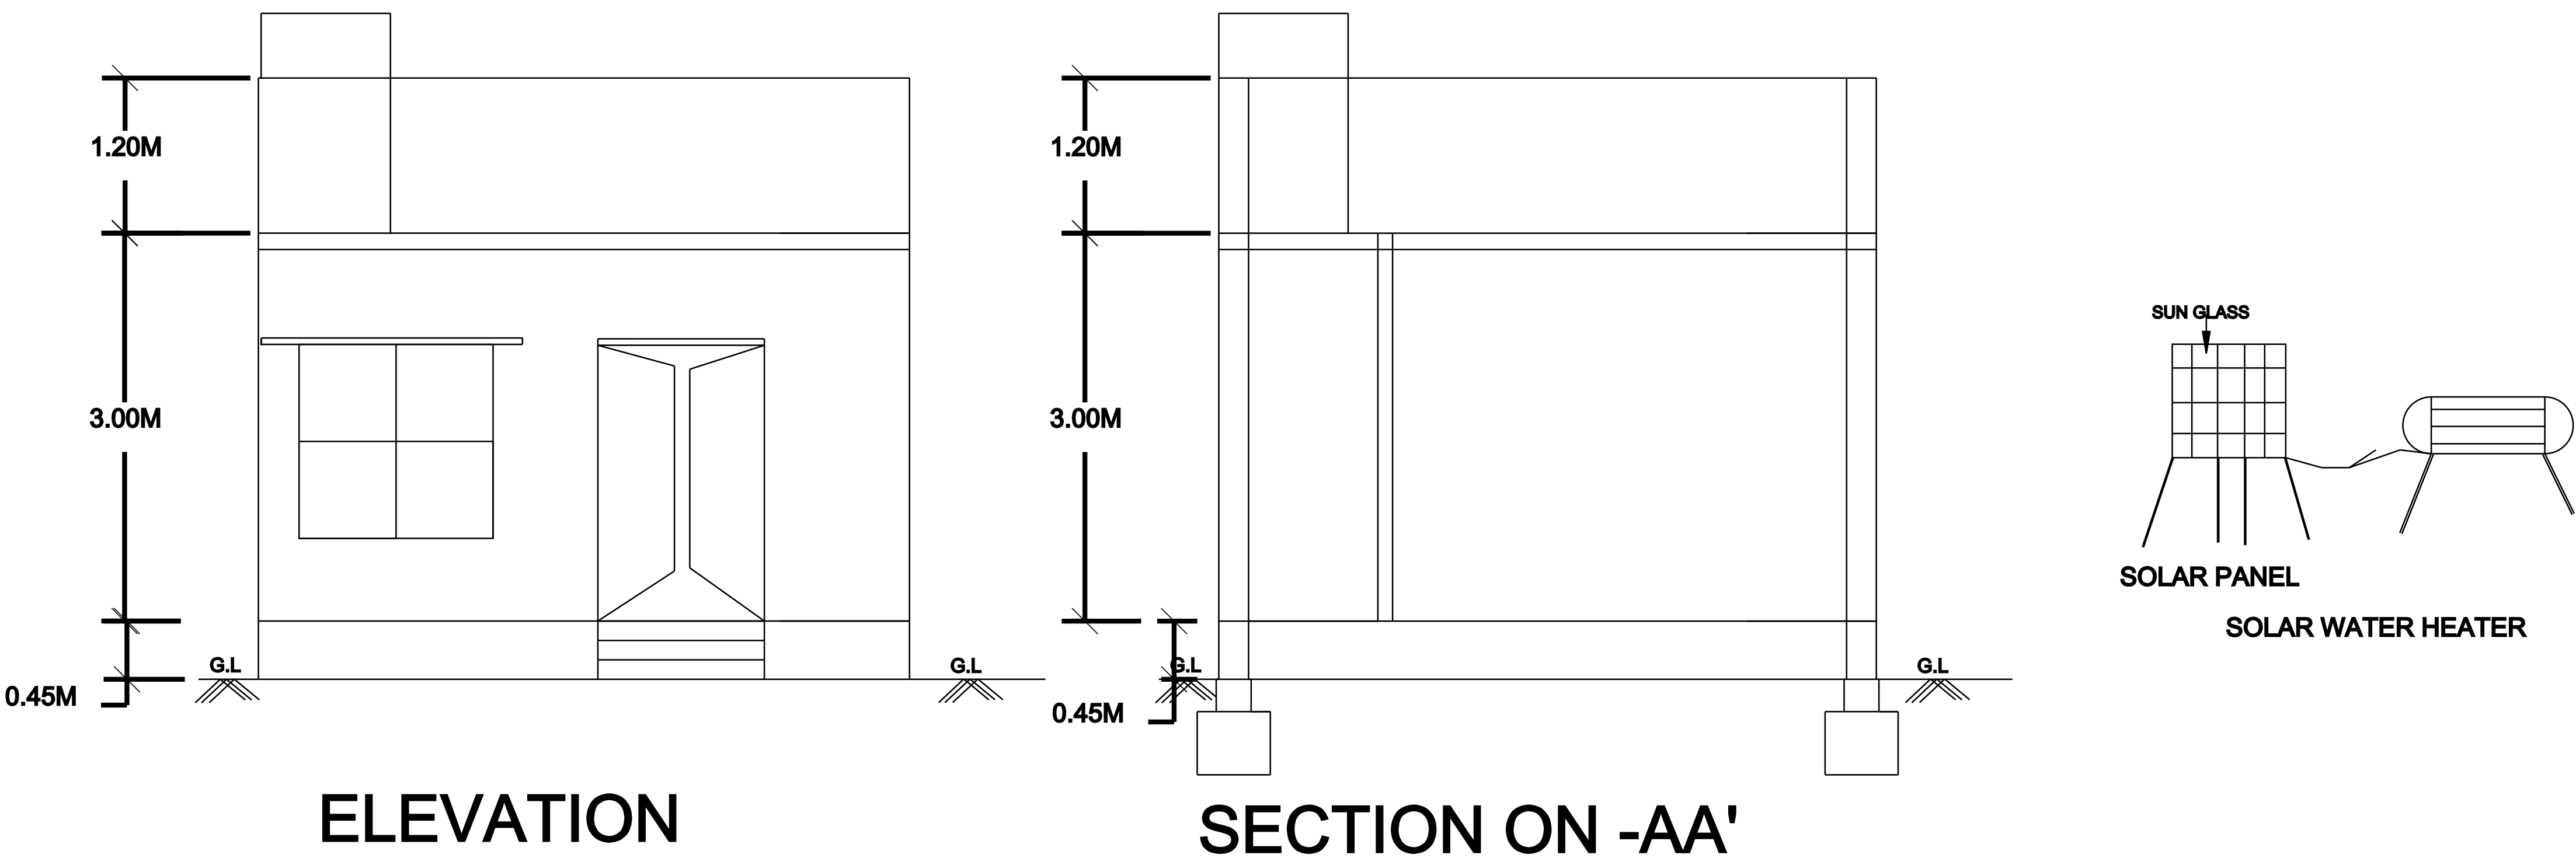

TOPO PLAN :

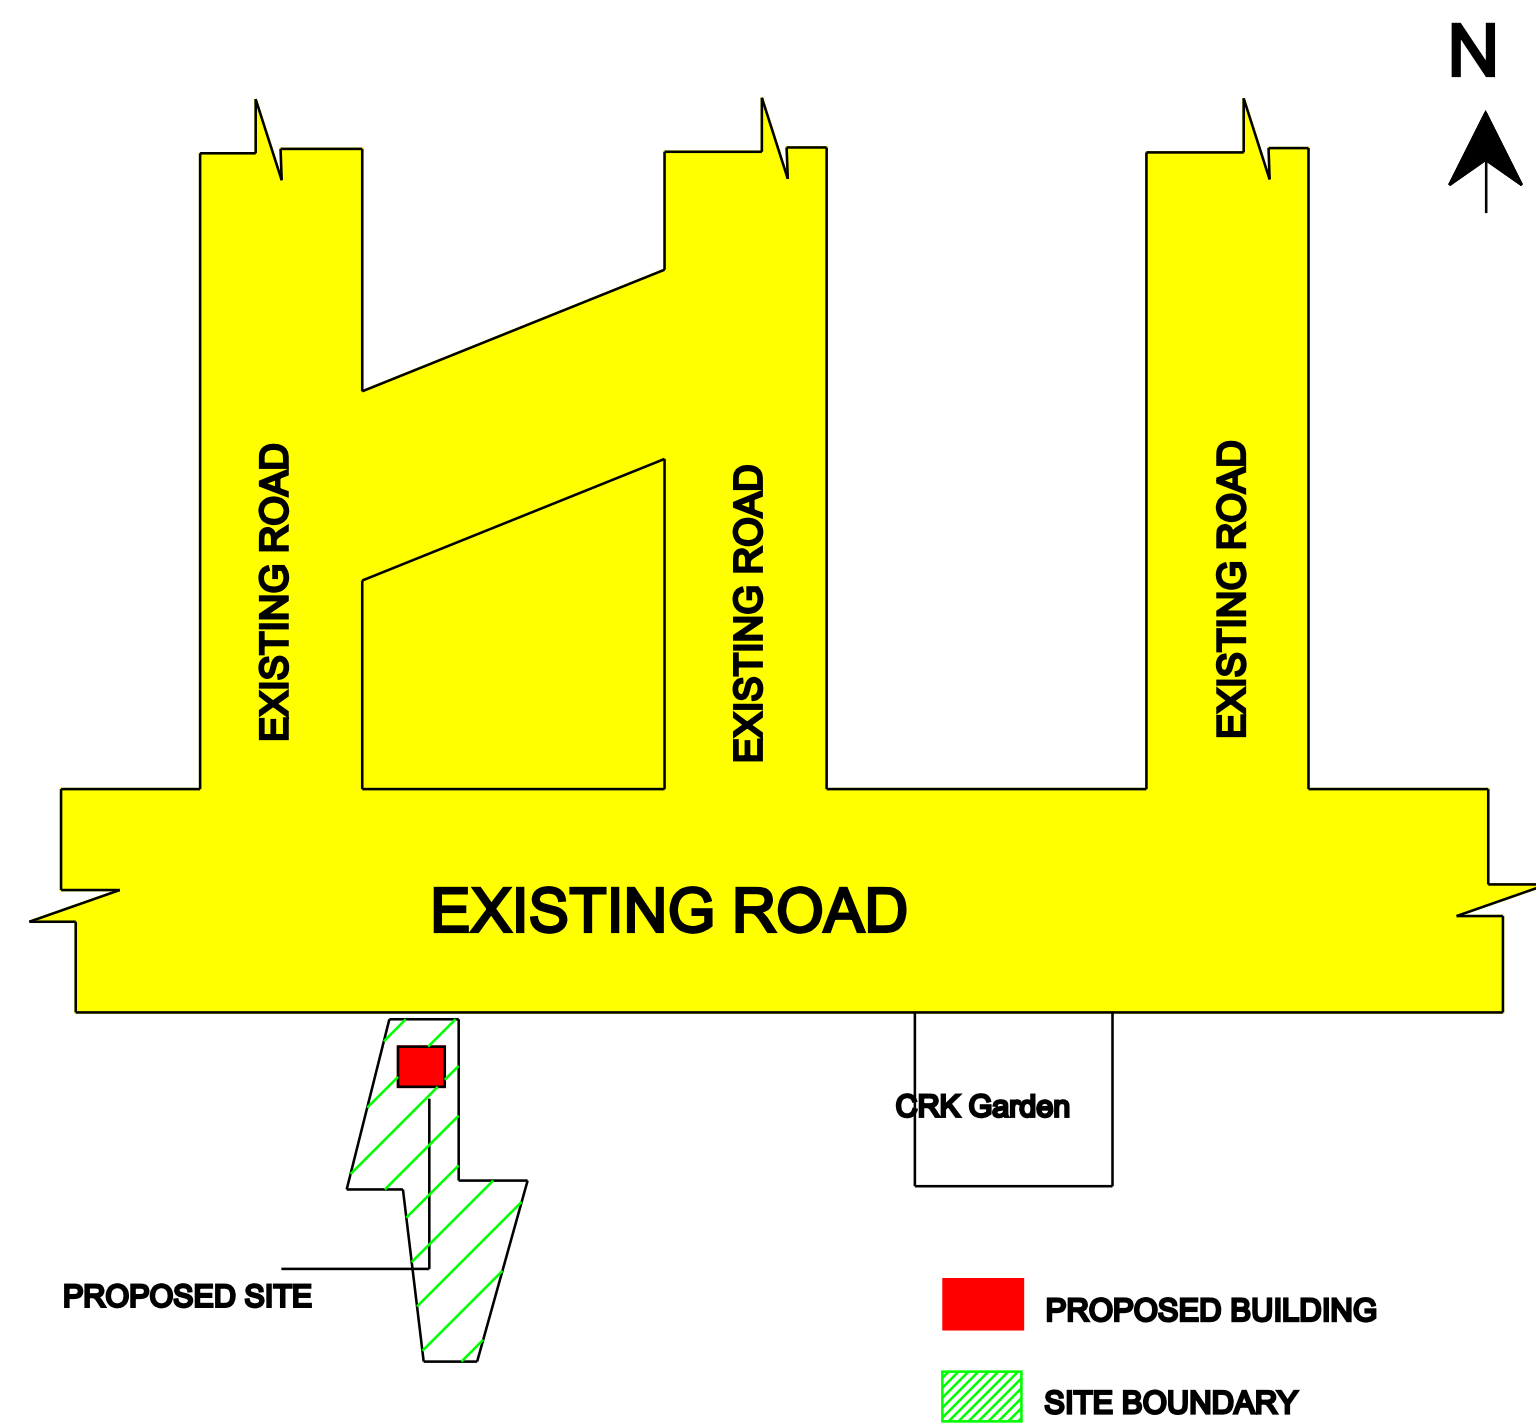

SITE PLAN :
(NOT TO SCALE)

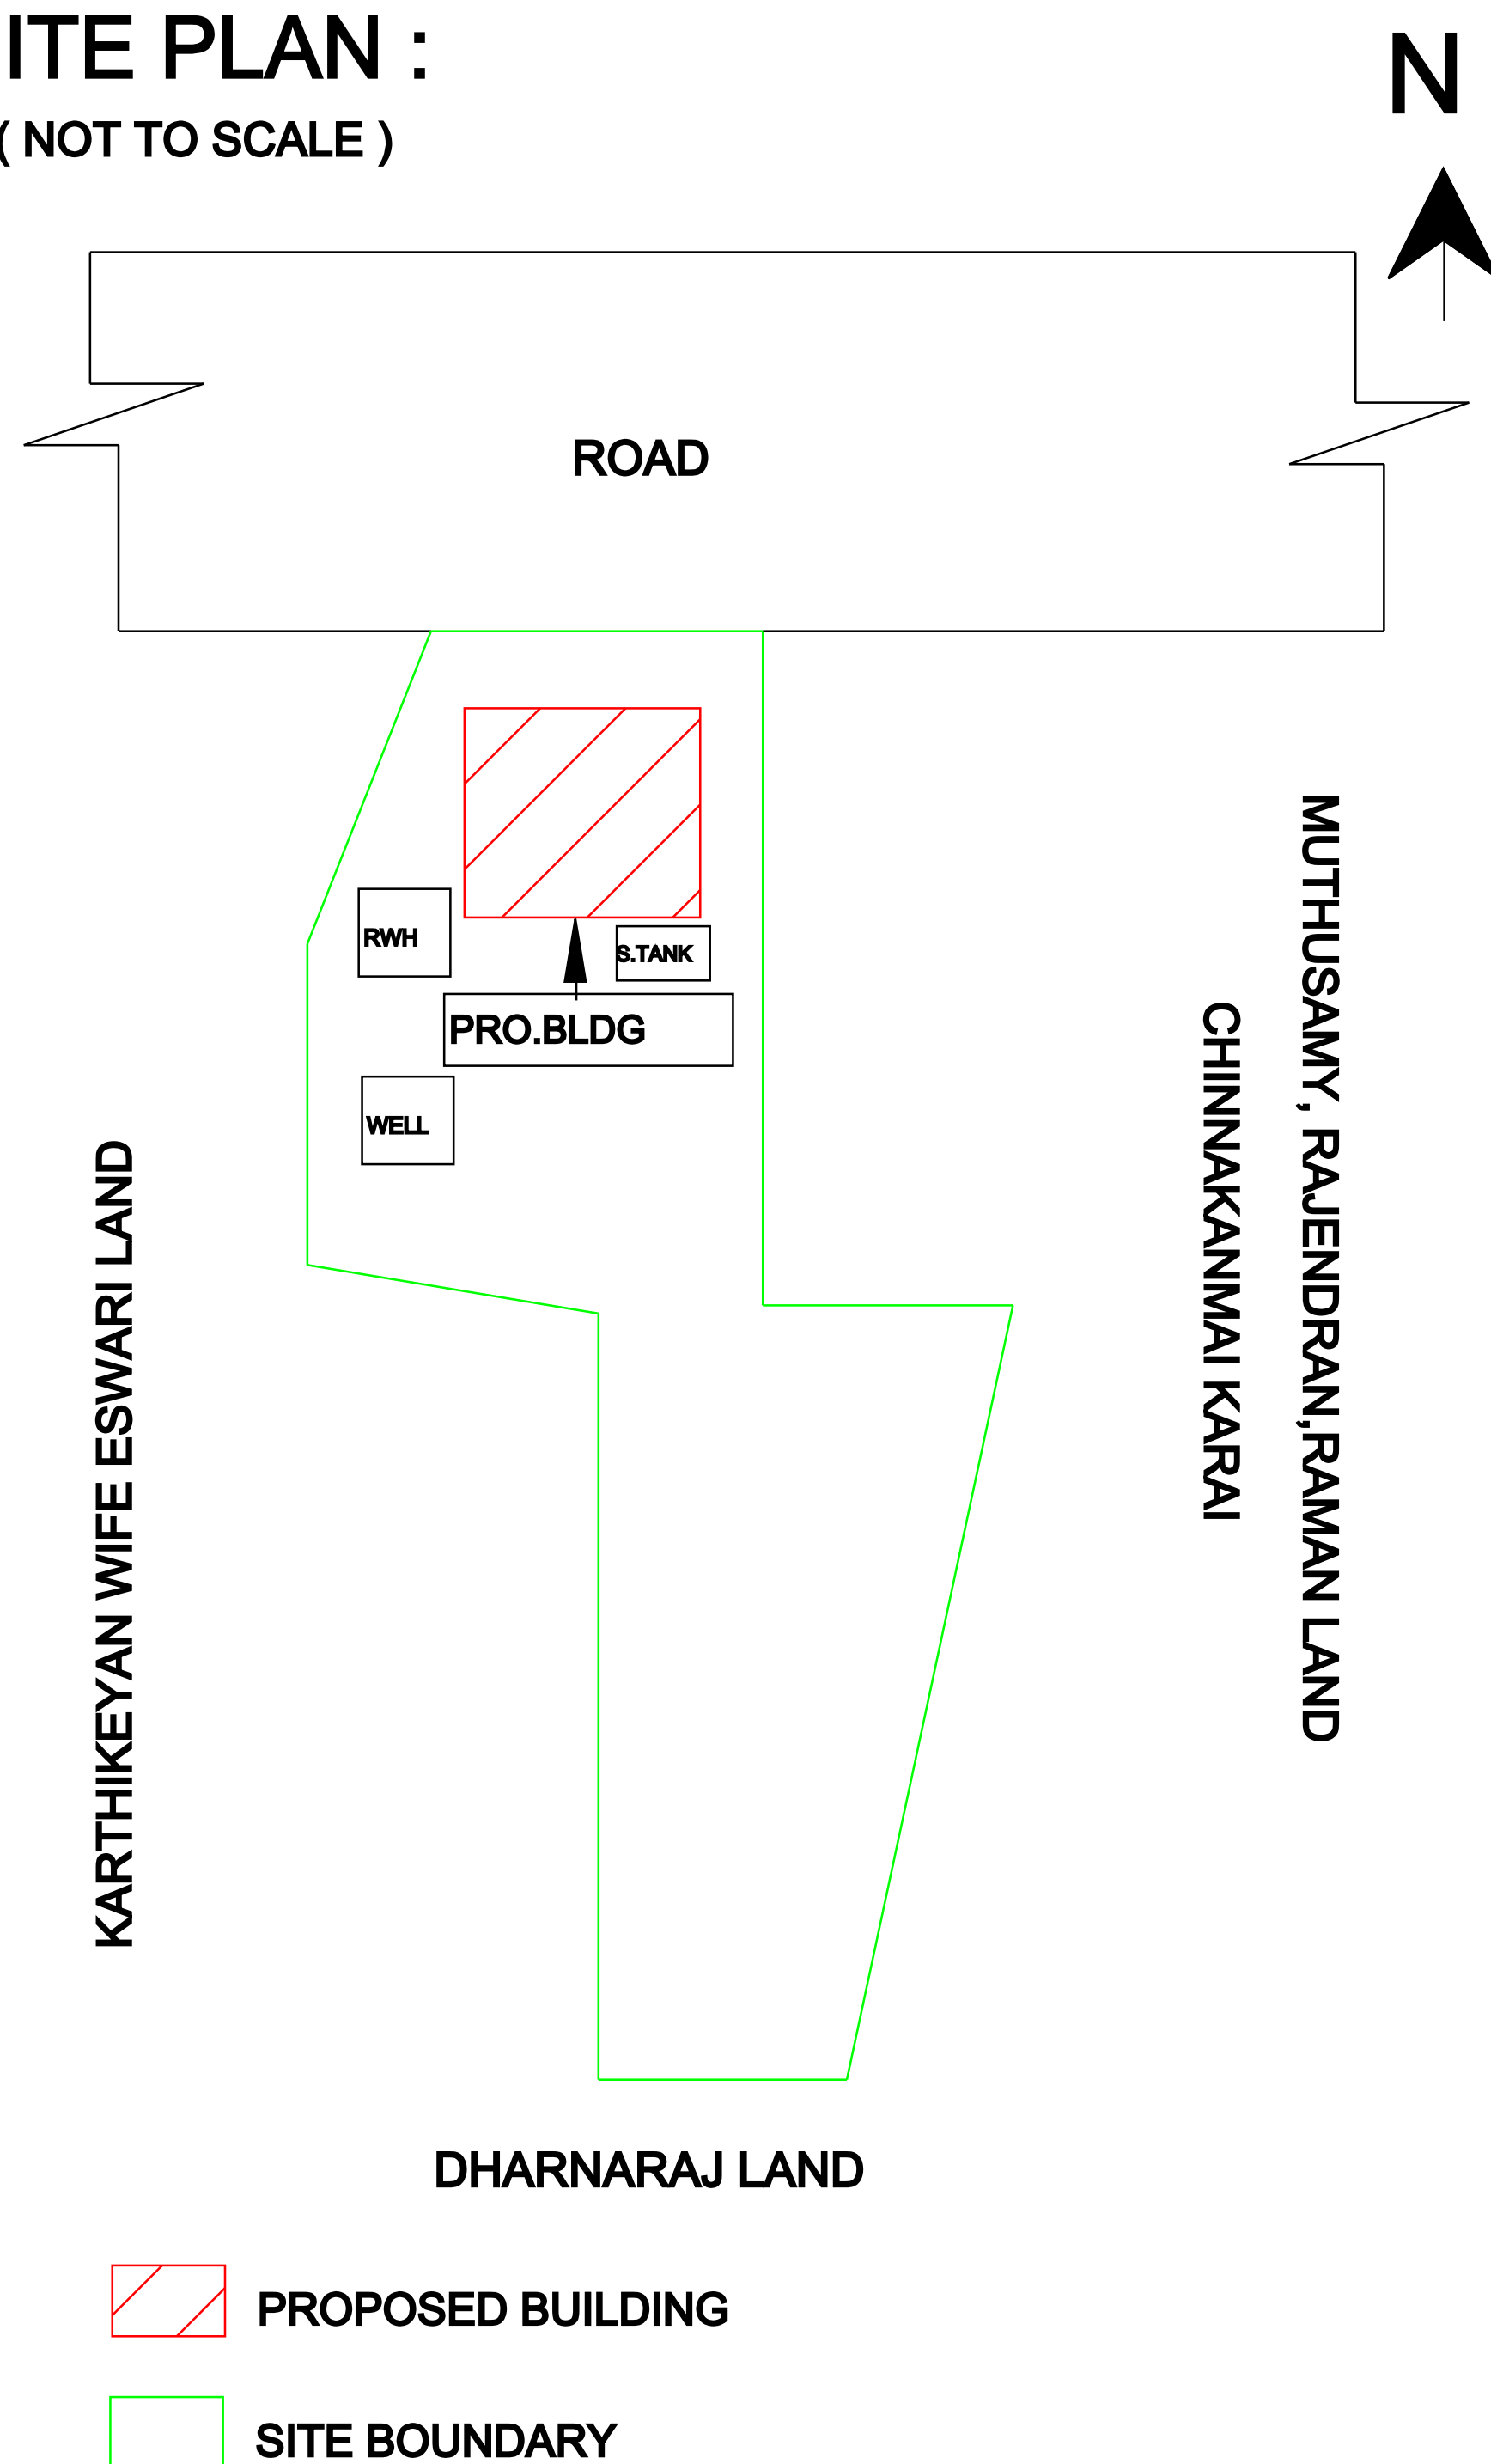

AREA STATEMENT

DESCRIPTION	SQ.FT	SQ.M
SITE EXTENT	65,356.86	6,071.80
PRO.GROUND FLOOR	437.44	40.64
PRO.FIRST FLOOR	----	----
OPEN SPACE	64,919.41	6,031.16

TOTALFSI AREA = 40.64 SQ.M

SCHEDULE OF JOINERIES

TYPE	DESCRIPTION	SIZE
MD	MAIN DOOR	1.00X2.13
D1	DOOR	0.91X2.13
D2	DOOR	0.76X2.13
W	WINDOW	1.52X1.52
KW	KITCHEN WINDOW	1.52X0.91
V	VENTILATOR	0.91X0.61

APPLICANT / OWNER SIGNATURE

MAGESHKUMAR

REGISTERED ENGINEER

Er.M.KARTHIK B.E.,
Register Engineer & Approval Valuer
Reg No.13-2019-20
Athena Complex, Perumalkovil Street,
Ilayangudi 630702
Cell : 7373450006