



PLAN SHOWING THE PROPOSED CONSTRUCTION OF RCC ROOF COMMERCIAL BUILDING NEAR EXISTING BUILDING M/S.MKS RAJAM ENTERPRISES AT DOOR NO.13/2, NEW S.NO:13/2, PATTA NO.746, ALLINAGARAM VILLAGE & PANCHAYAT, THIRUPPUVANAM UNION & TALUK, SIVAGANGAI DISTRICT.

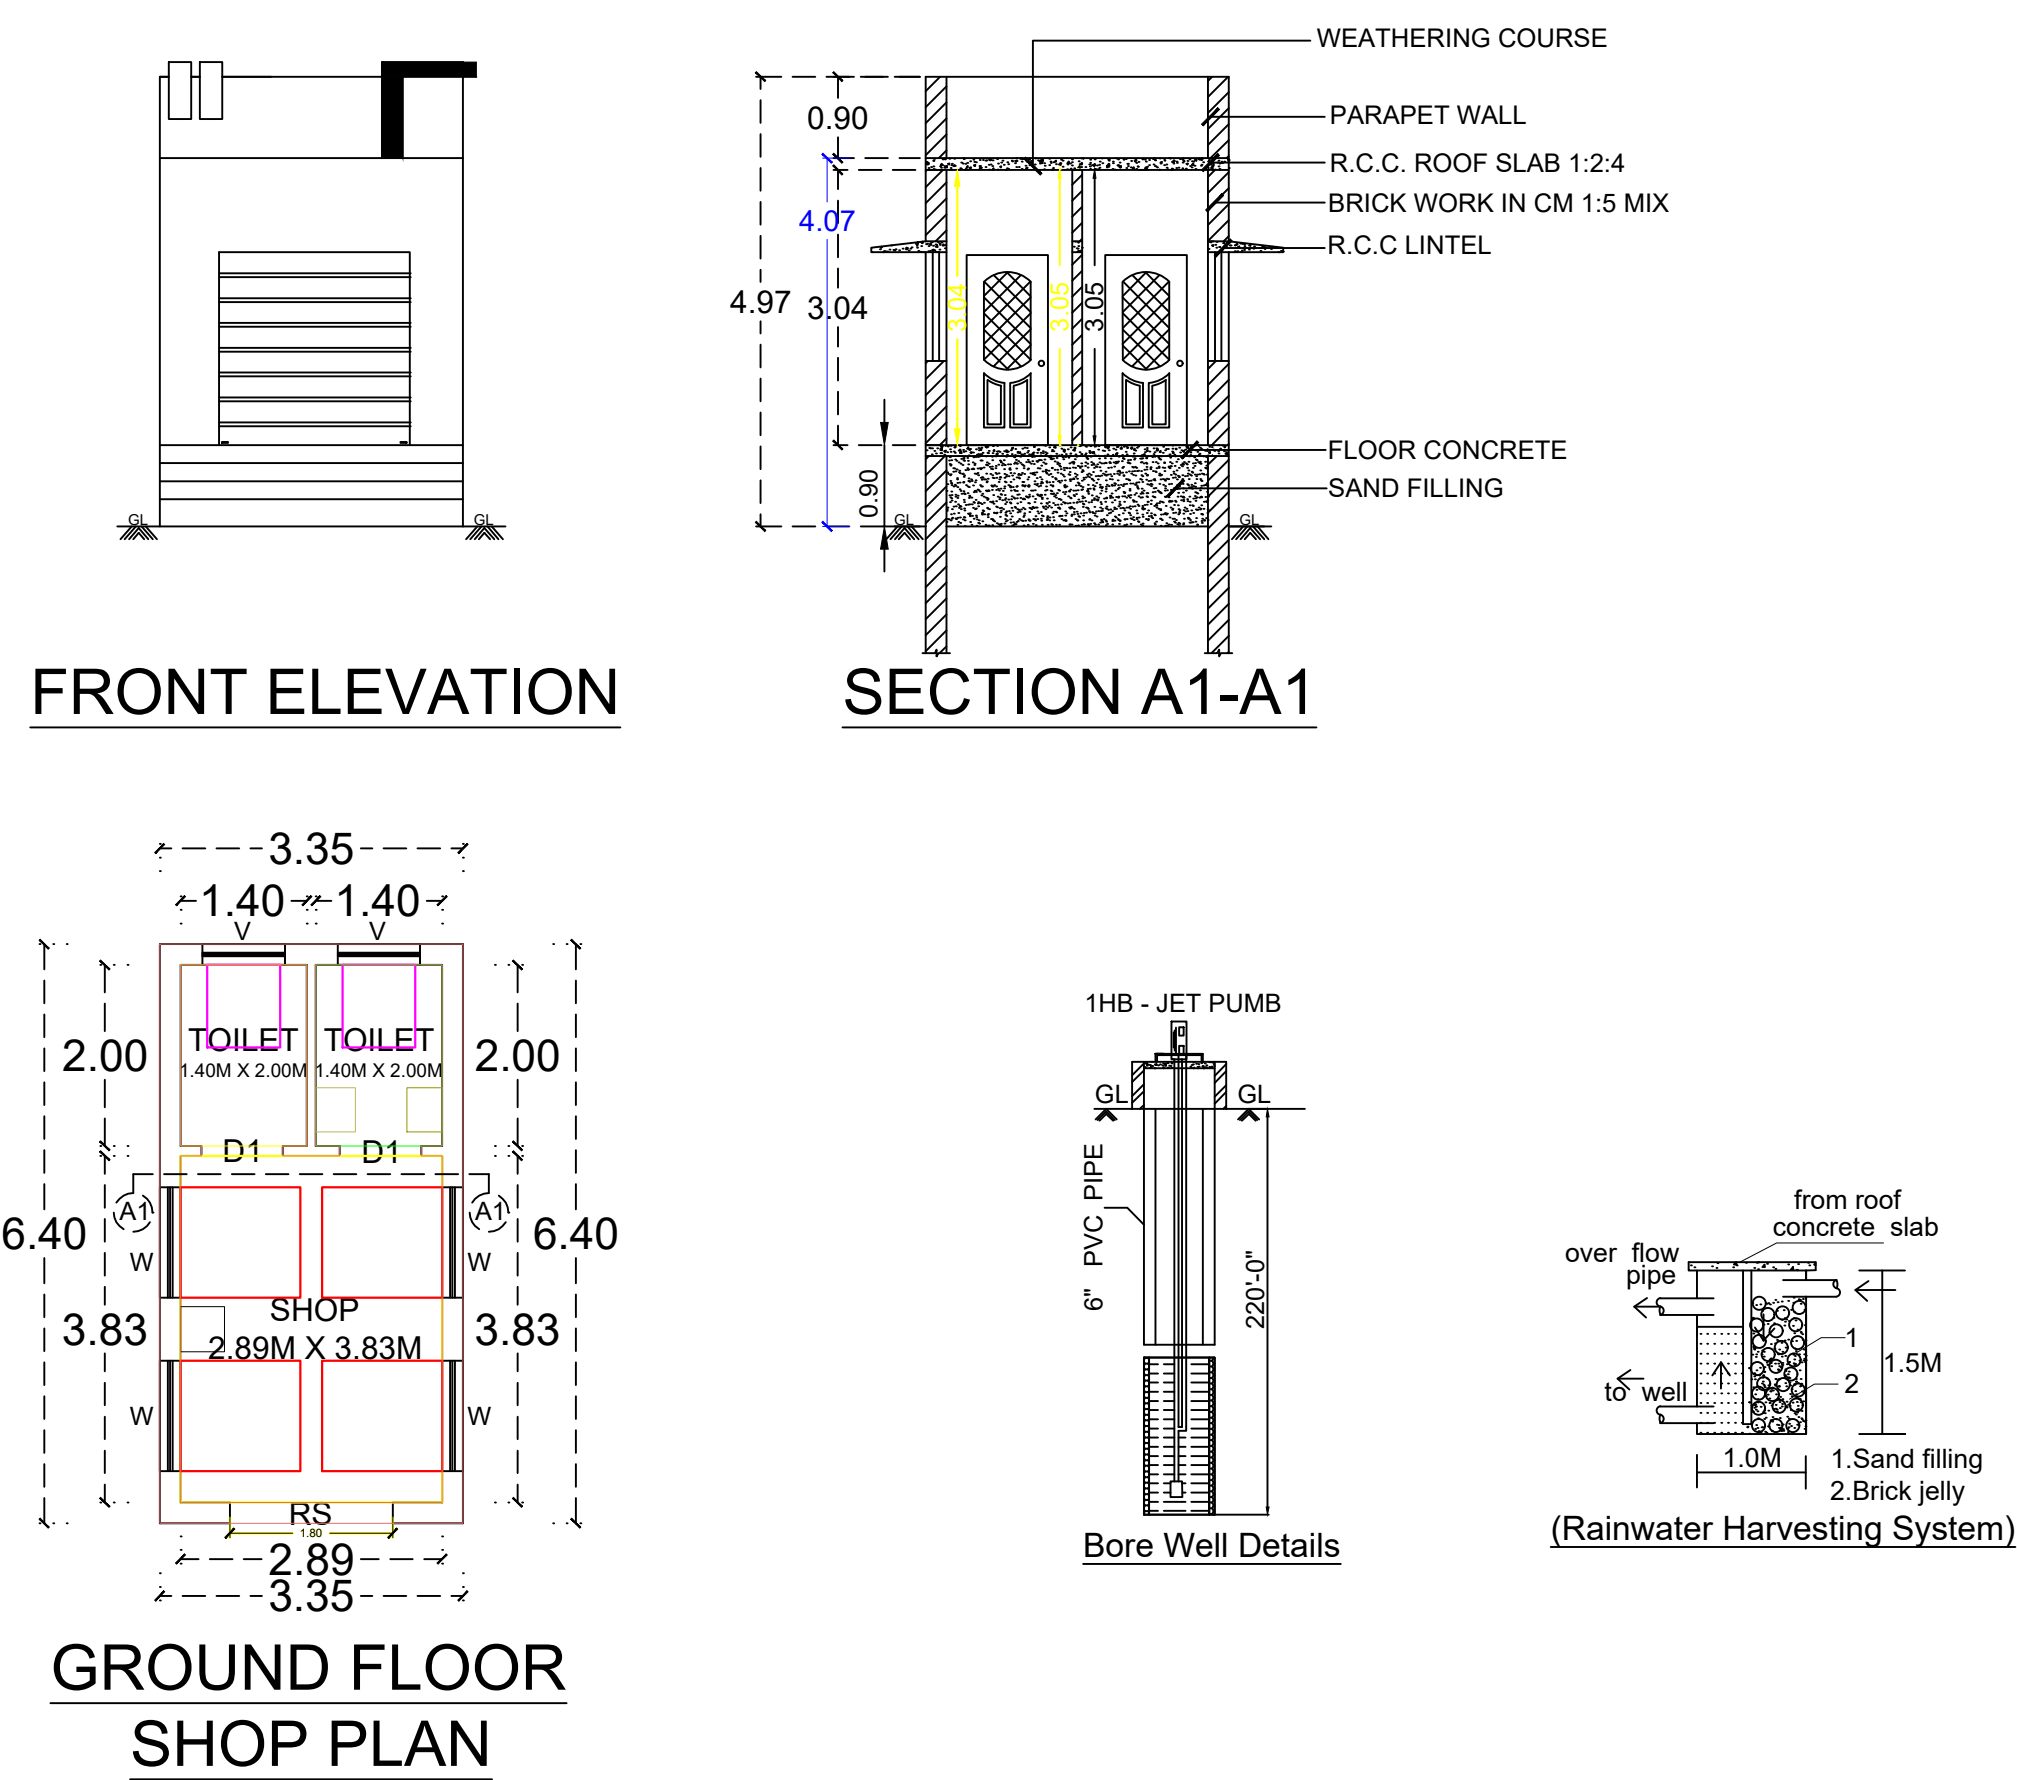

EXISTING PETROL BUNK PLAN APPROVAL BLA NO.10/2021-22 DATED 25-10-2021

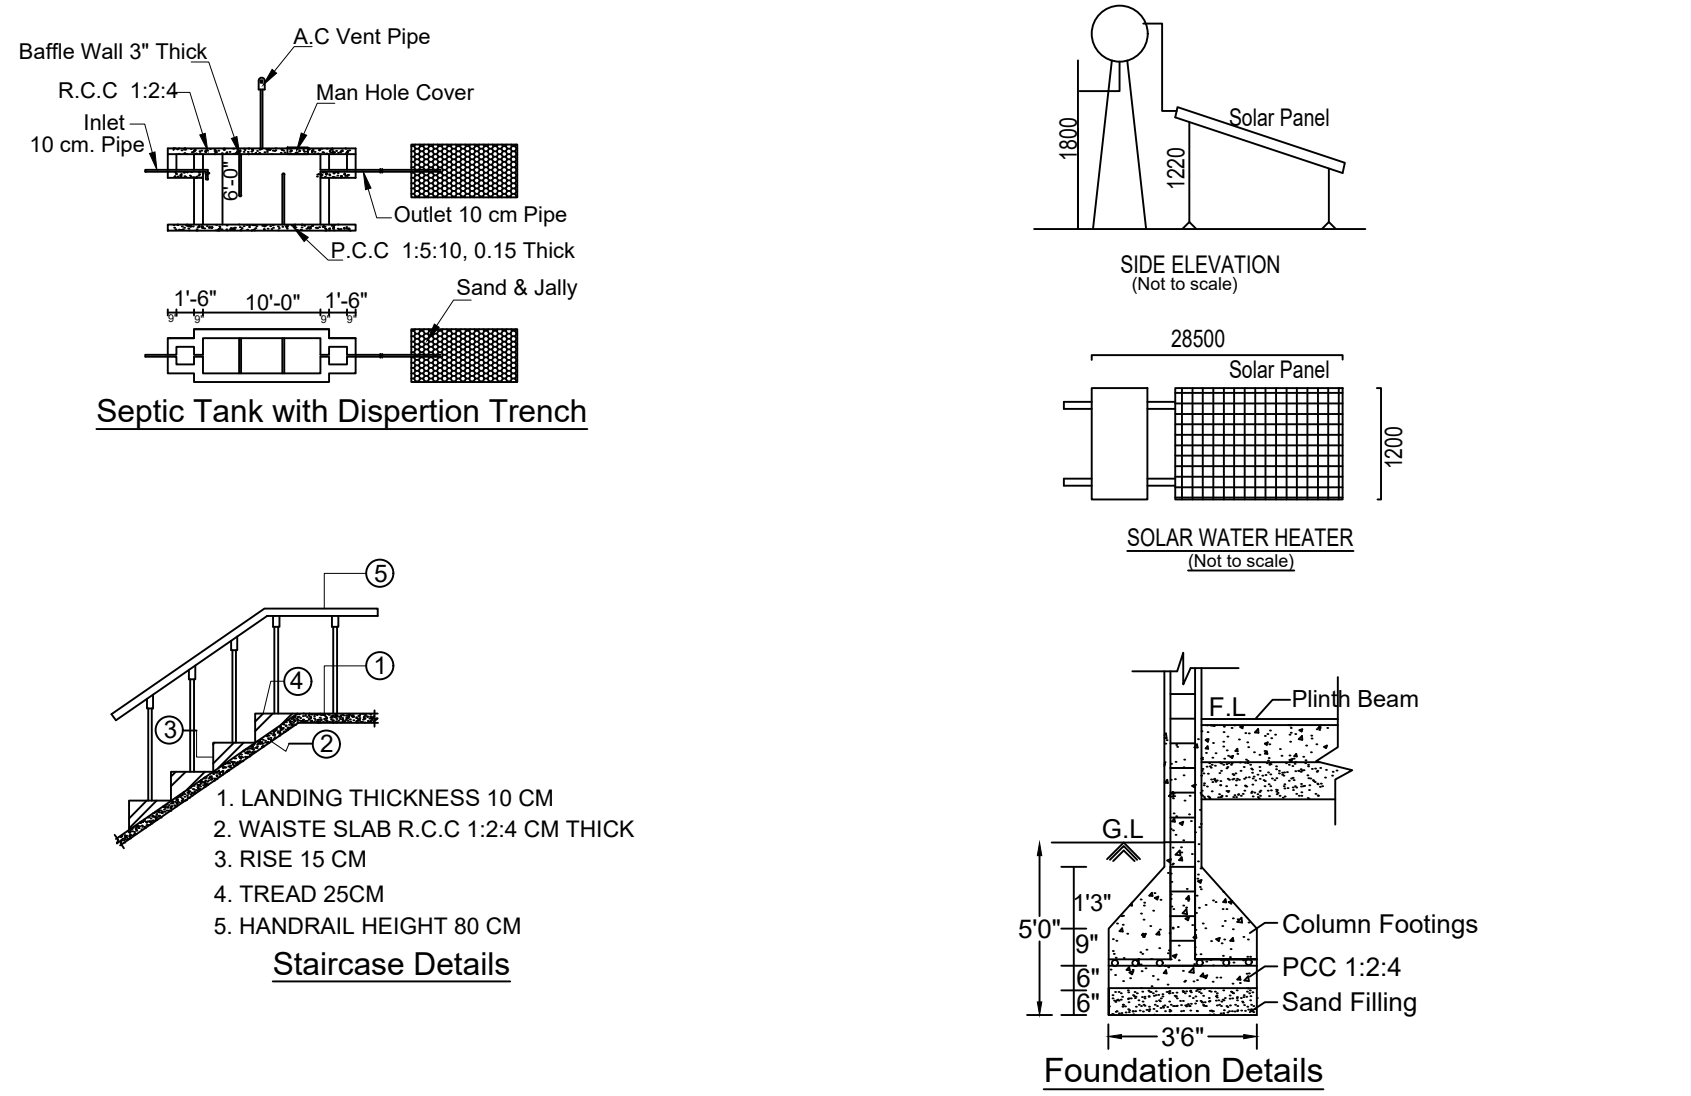

SPECIFICATIONS		
1. SAND FILLING		
2. P.C.C. MIX RATIO 1:5:10 40MM METAL		
3. R.C.C. ISOLATED FOUNDATION		
4. BRICK WORK CM MIX RATIO 1:6		
5 R.C.C. 1:1.5:3 MIX AS PER IS 456 : 2000		
SCHEDULE OF JOINERIES		
ROLLING SHUTTER RS	4.00 X 2.00	
DOOR D1	0.90 X 2.10	
WINDOW W	1.20 X 1.20	
VENTILATOR V	0.90 X 0.60	
PLINTH AREA DETAILS		
PLOT AREA	20451.43 SQ.FT	1900.00 SQ.M
GF SHOP AREA	230.00 SQ.FT	21.44 SQ.M
EXISTING GF BUNK AREA	322.00 SQ.FT	29.91 SQ.M
VACANT AREA	19899.43 SQ.FT	1848.65 SQ.M
COLOR INDEX		
	SITE / BOUNDARY AREA	
	PROPOSED BUILDING	
	EXISTING ROAD	
PARKING PROVIDED:-		
No. of Lorry Parking : 1		
No. of Bike Parking : 1		
F.S.I DETAILS		PROPOSED
Total Plinth Floor Area Site Area = $\frac{51.35}{1900.00}$		0.02
		PERMISSIBLE 2.00
APPLICANT		
Mr.S.ADHI SESHAN S/O Mr.SAMATHANA NEHRU		
REGISTERED ENGINEER		
Er. R. ANBAZHAGAN, B.E.,F.I.E.,F.I.V., REGISTERED DTCP ENGINEER REGD. NUMBER: RE/Gr.I/SVG Region/001/2019, SIVAGANGAI MUNICIPALITY, 6, THIRUPPATHUR ROAD, (NEAR ANJANEYAR KOIL) SIVAGANGAI - 630 561. CELL NO: 98653 48124.		
OFFICE USE		

