




PLAN SHOWING THE PROPOSED CONSTRUCTION OF RESIDENTIAL BUILDING IN ,OLD R.S.NO;88/1, PLOT NO.31&32, OLD PATTA NO :343, NEW AS PER PATTA NO : 4974, NEW R.S NO : 88/6A2 & 88/8A2, K.K. PALLAM GROUP, NAVATHA VILLAGE, SOORAKULAM - PILLARTHAN PANCHAYAT, MANAMADURAI UNION & TALUK, SIVAGANGAI DISTRICT.

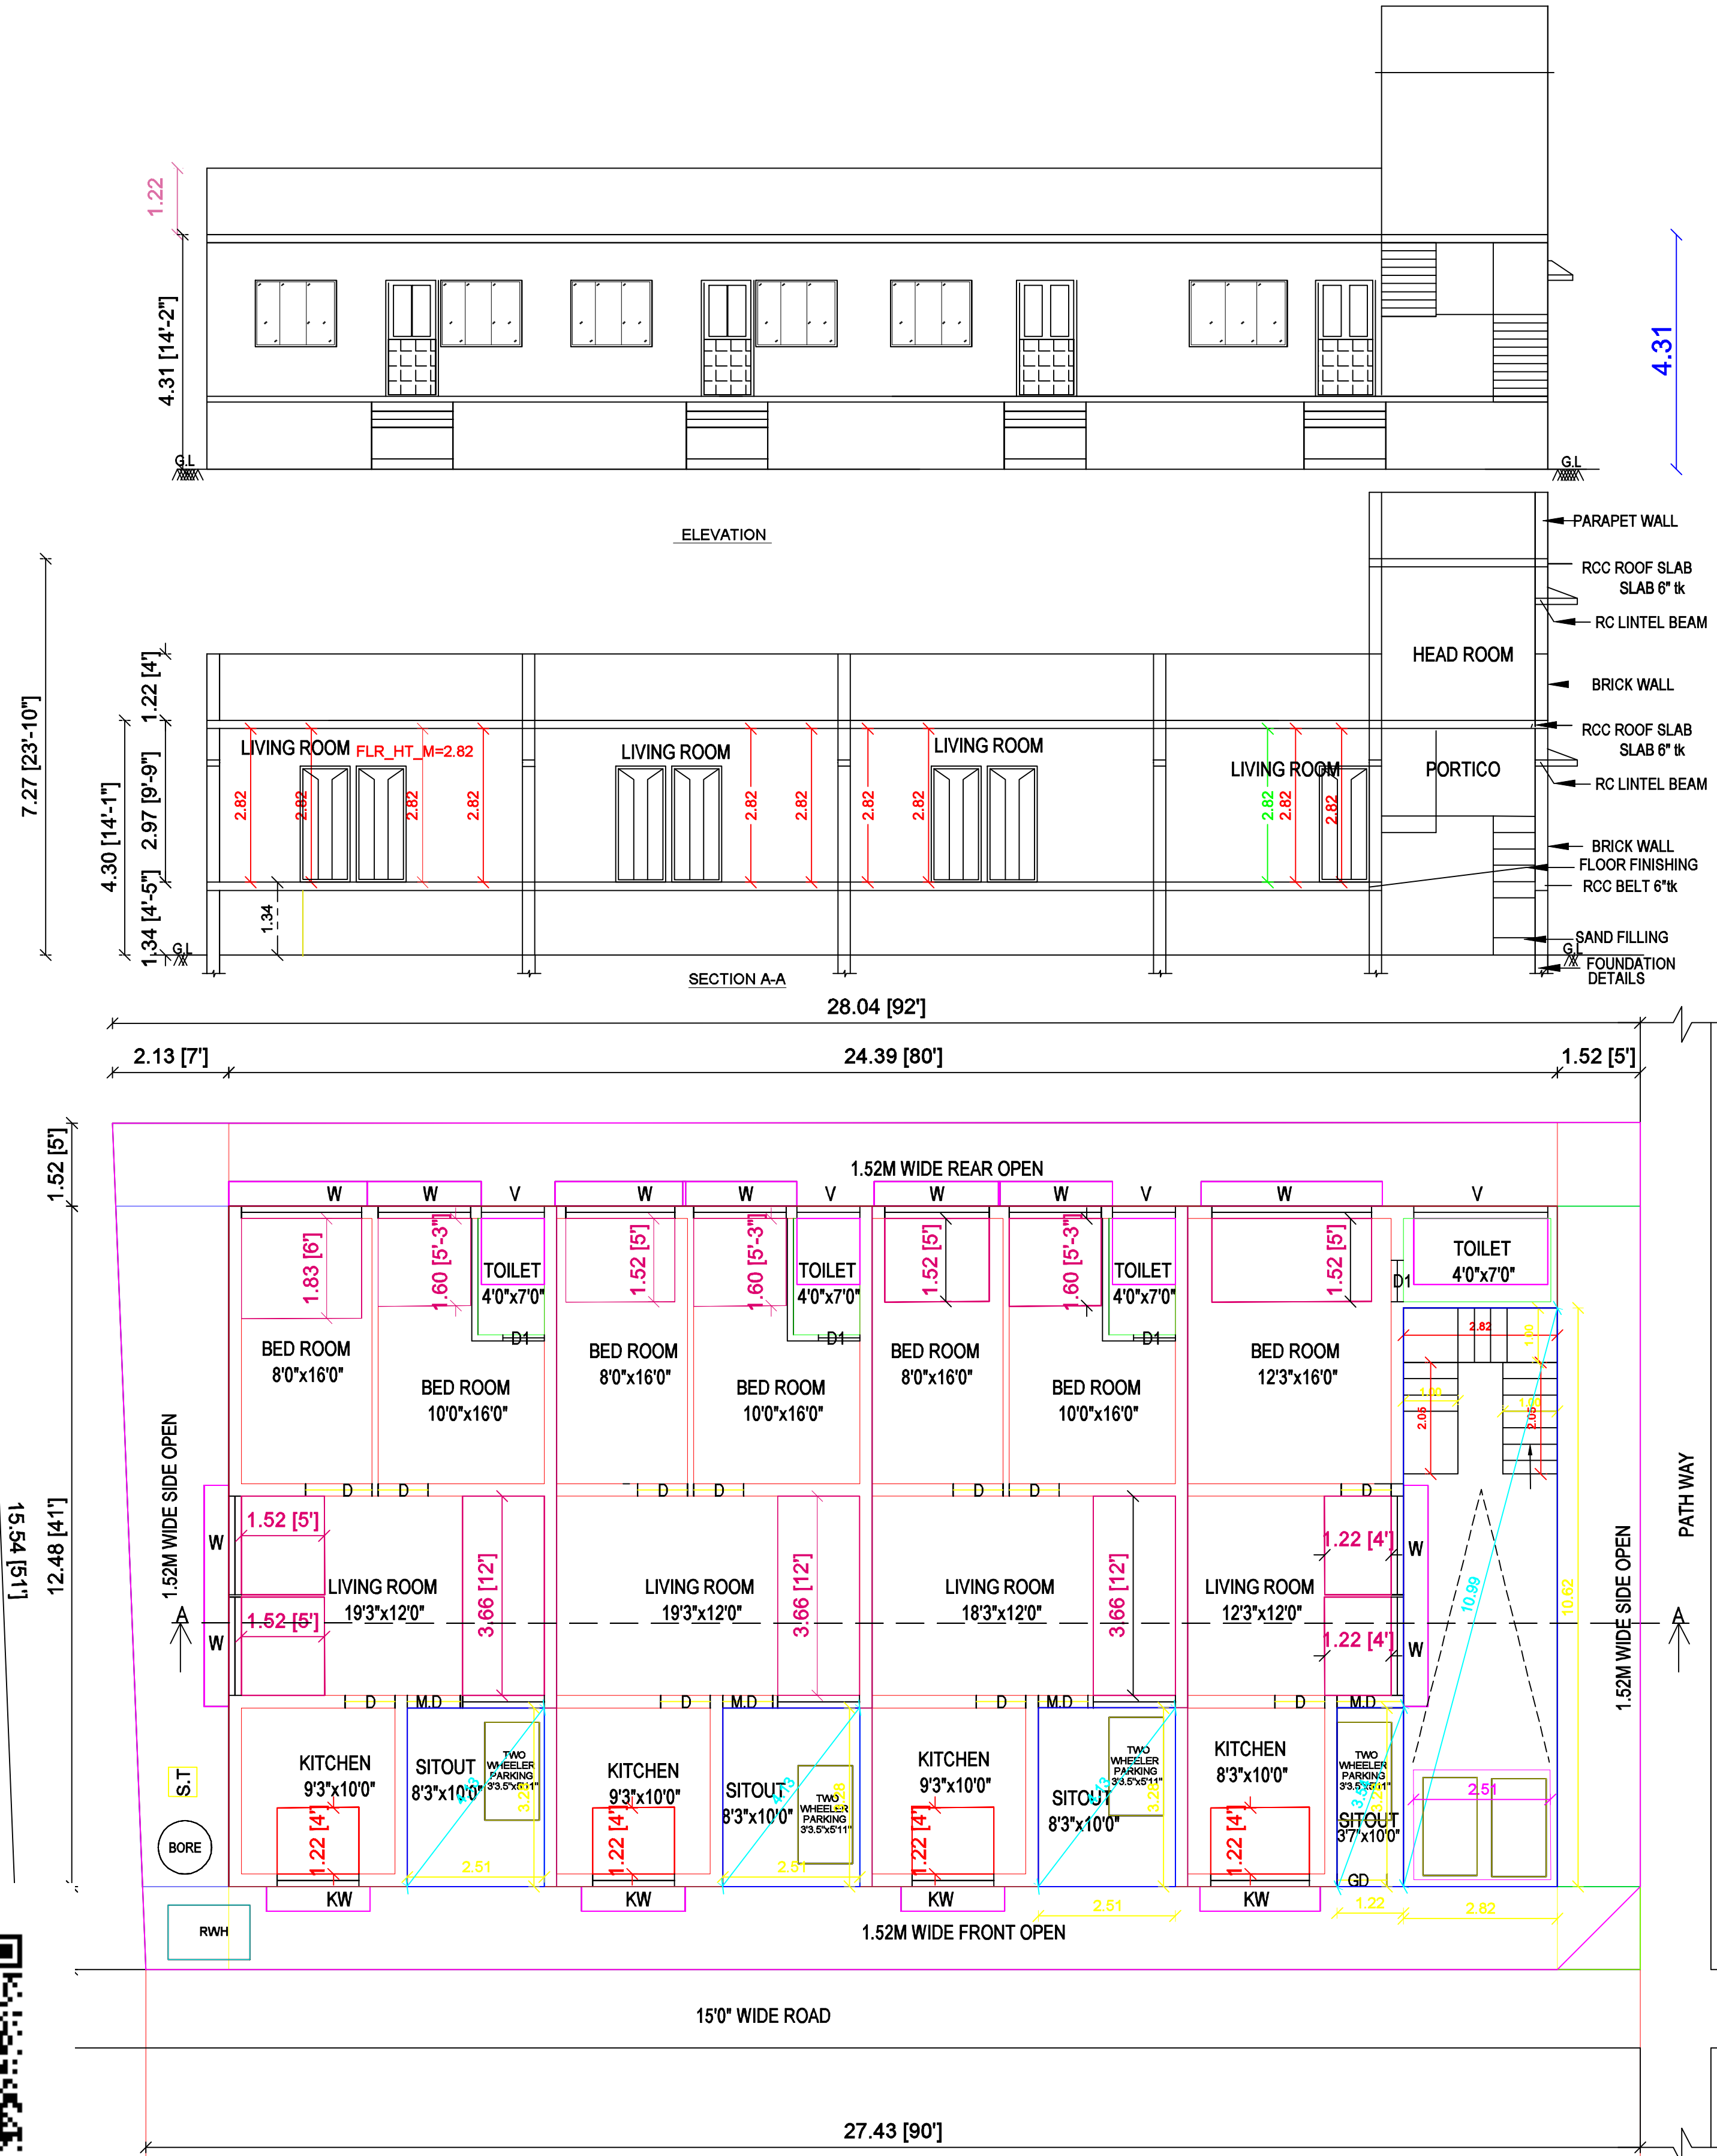

PRO.GROUND FLOOR PLAN

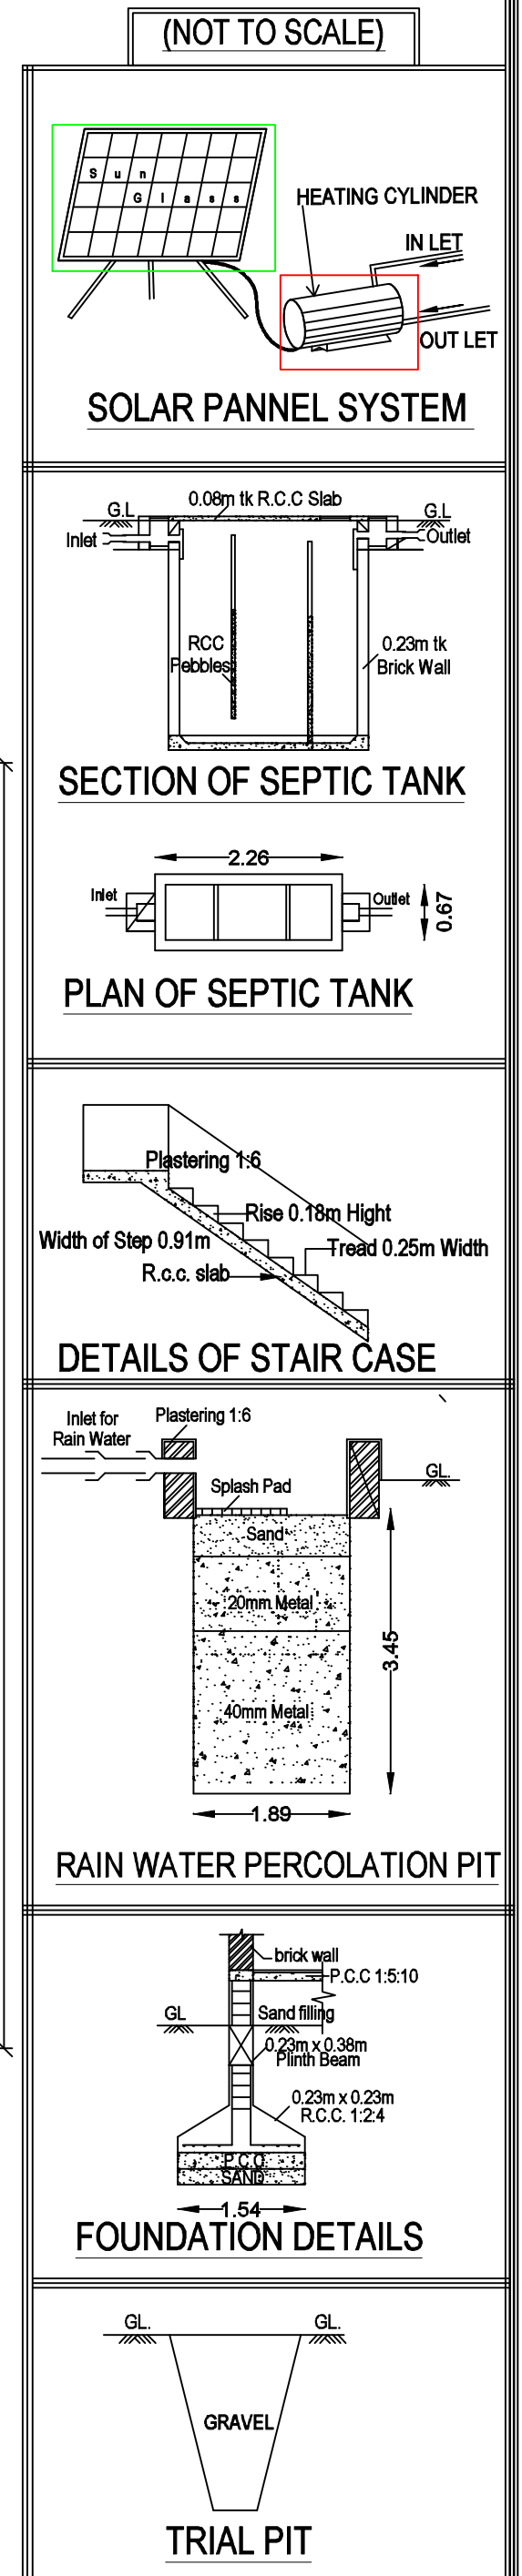

SITE PLAN - (Not to Scale)

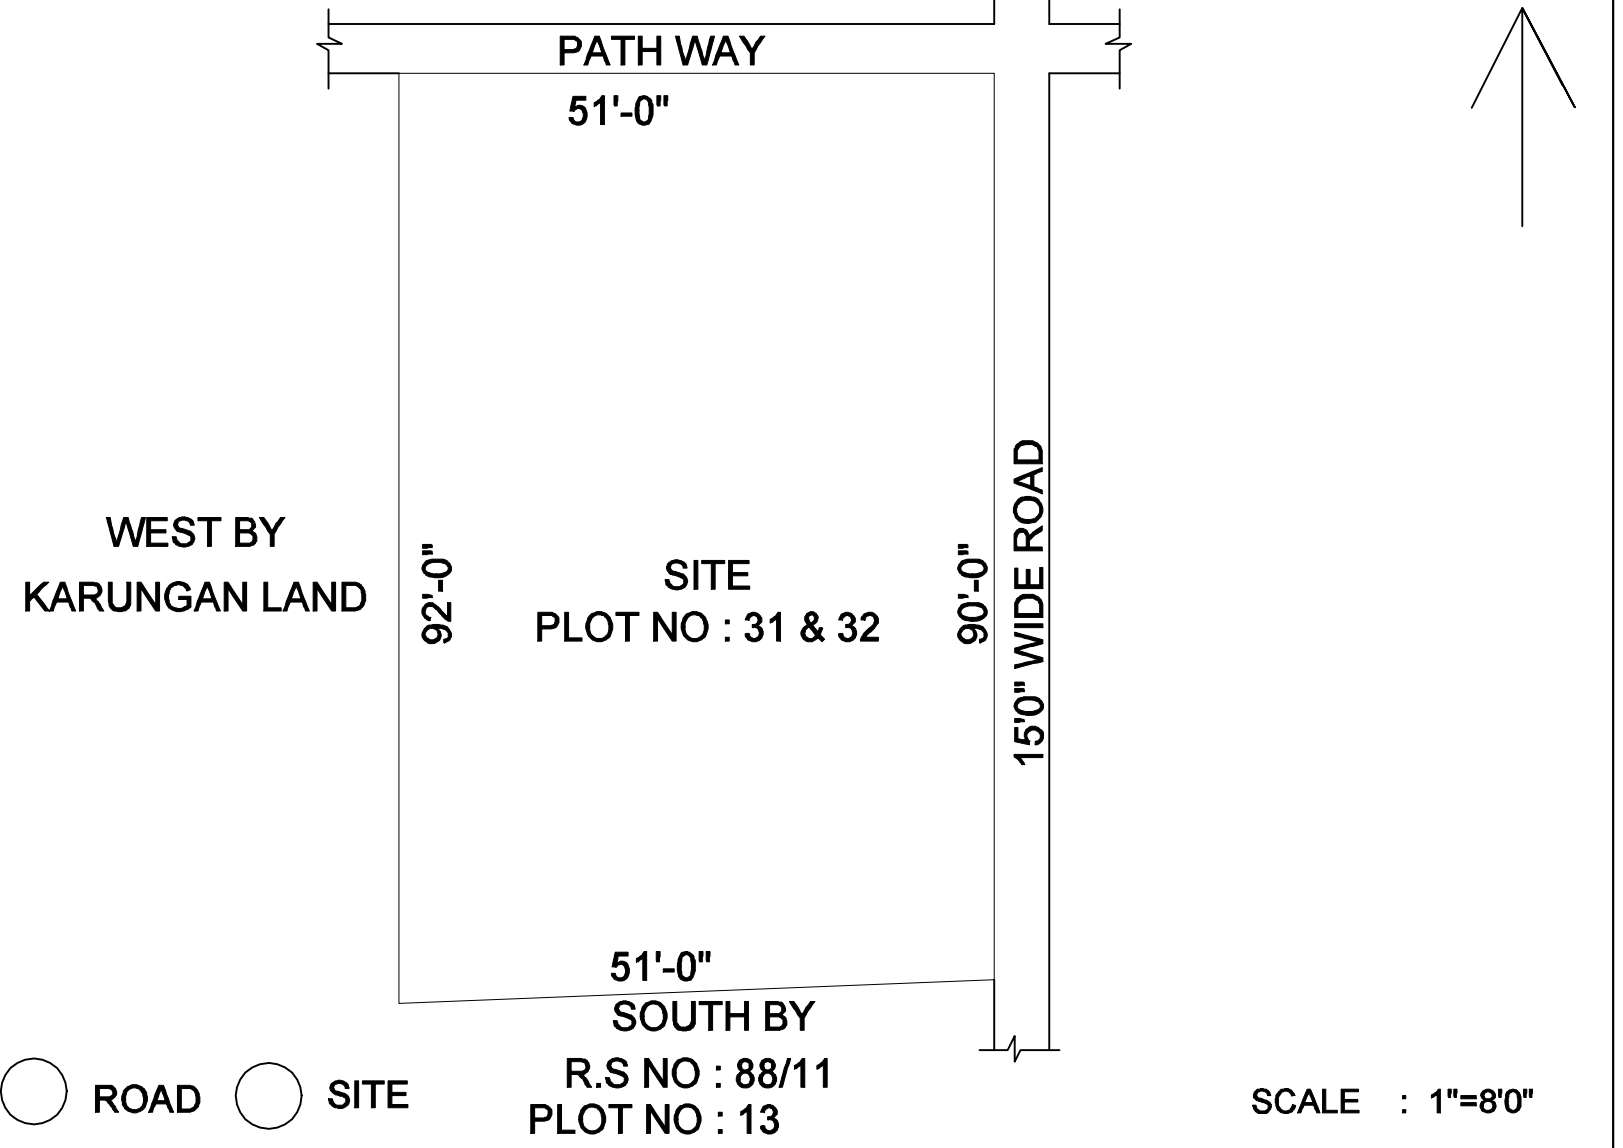

JOINERY DETAILS :			REFERENCE :	
MD	MAIN DOOR	3' 6" X 7' 0"	☐	SITE
D	DOOR	3' 0" X 7' 0"	☐	PROPOSED
D1	DOOR	2' 6" X 7' 0"	☐	ROAD
W	WINDOW	4' 0" X 4' 0"		
A/O	ARCH OPEN	3' 6" X 4' 0"		
V	VENTILATOR	3' 0" X 2' 0"		

Area Details	FSI		NON-FSI		AREA	
	Sq.ft	Sq.m	Sq.ft	Sq.m	Sq.ft	Sq.m
Site Area (AS PER DOC)	----	----	----	----	4639.24	431.00
Site Area (AS PER DWG)	----	----	----	----	4639.24	431.00
Site Area (AFTER THE SPLAY)	----	----	----	----	4626.75	429.84
PRO. GF AREA	2621.65	243.56	631.84	58.70	3277.39	304.48
Open Area	----	----	----	----	1349.36	125.36
Total Area	2621.65	243.56	631.84	58.70	3277.39	304.48

FSI =243.56/429.84=0.566% < 2% , Hence Safe
NO.OF.PROVIDED CAR PARKING PROVIDED - 1 NOS
NO.OF.PROVIDED TWO WHEELER PARKING - 4 NOS

OFFICE USE

Er.N.SURESH KUMAR,D.C.E.B.E.,
REGISTERED ENGINEER
REG.NO:185 / LS / 2022 / 00013
N.S HOMES, ILAYANKUDI ROAD,
MANAMADURAI,SIVAGANGAI DIST
Cell : 97906 27465

ENGINEER SIGNATURE

OFFICE USE

(Mr.V.KALEES WARAN)

APPLICANT SIGNATURE

NS HOMES
DESIGNER & CONSTRUCTION
Er.N.SURESH KUMAR D.C.E., B.E.,
REG NO : 185/LS/2022/00013
MANAMADURAI, SIVAGANGAI DIST.,
CELL NO : 9790627465

