



PLAN SHOWING THE PROPOSED CONSTRUCTION OF R.C.C ROOF COMMERCIAL & RESIDENTIAL BUILDING (GROUND & FIRST FLOOR)
AT OLD SF.NO:232/1,NEW SF.NO:232/111,PLOT NO:111,EX-SERVICE MAN COLONY IN KALANIVASAL VILLAGE,SANKRAPURAM
PANCHAYAT,SAKKOTTAI UNION,KARAIKUDI TALUK,SIVAGANGA DIST.

SCALE = 1'0":8'0"(OR)1:100

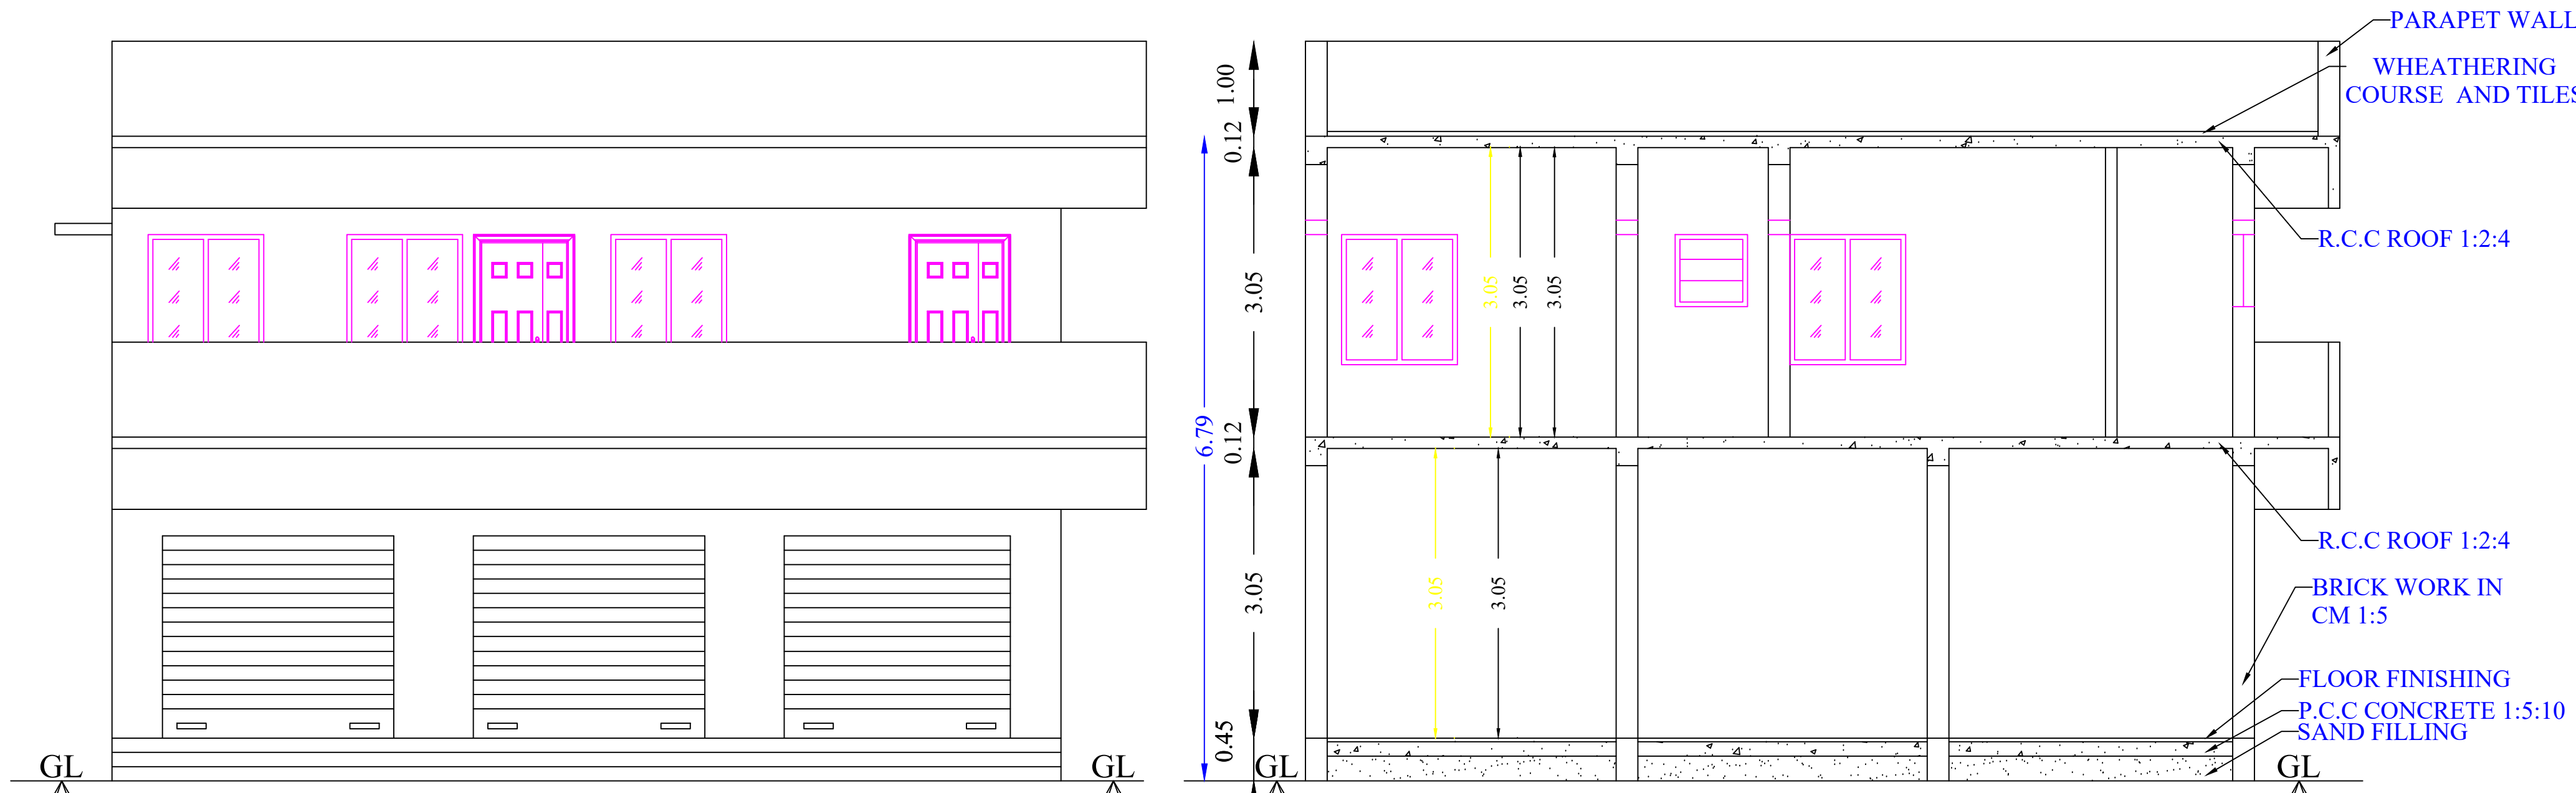


ELEVATION


SECTION A-A

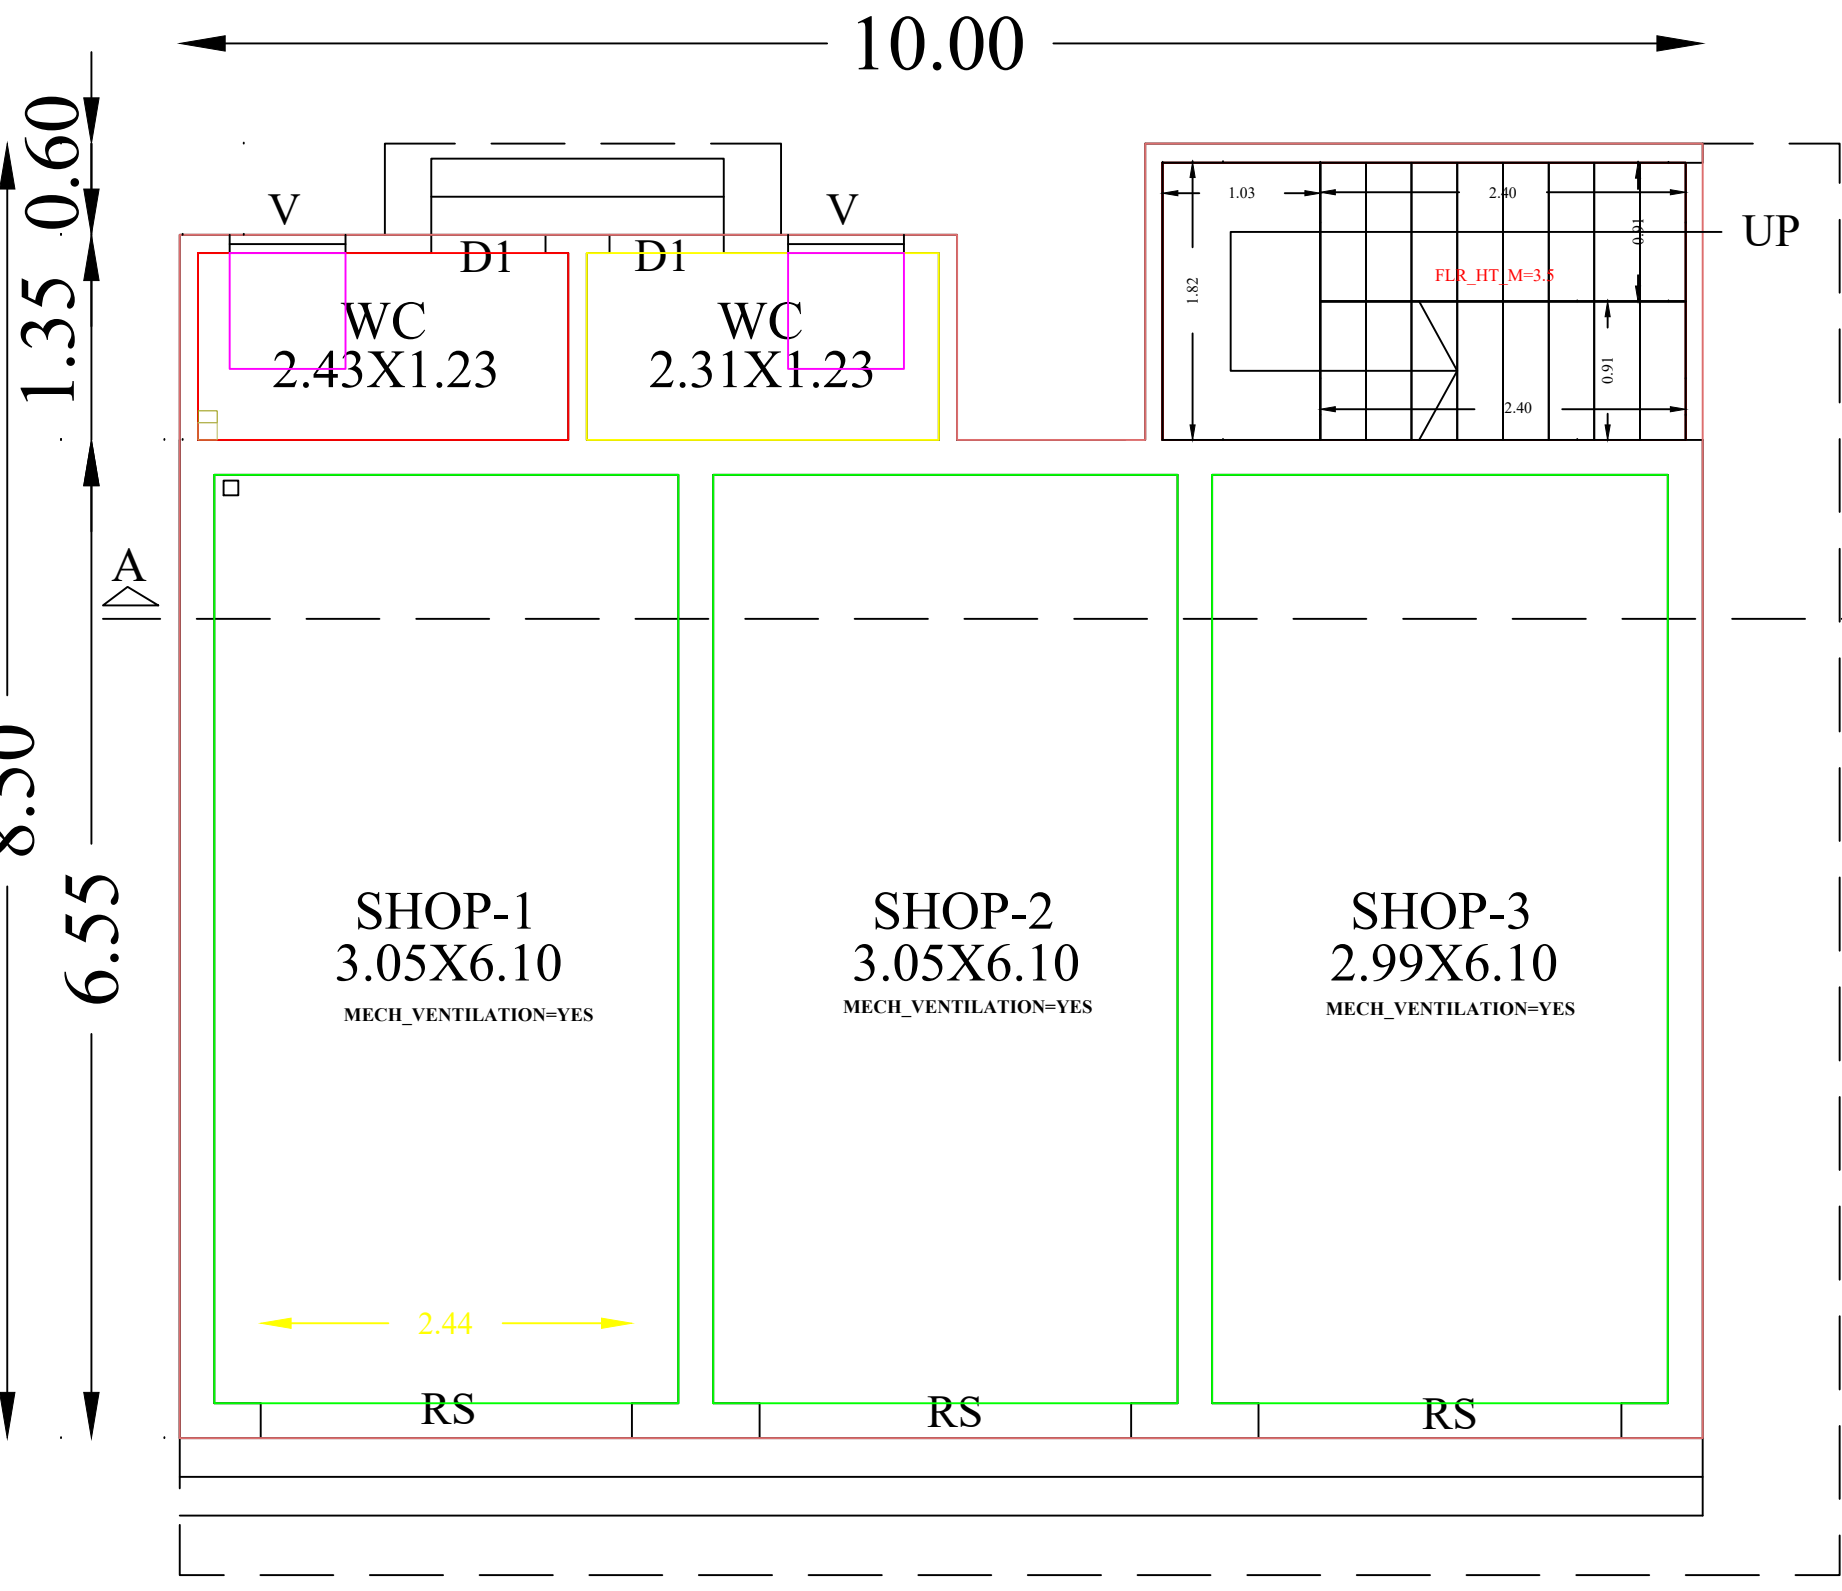


GROUND FLOOR PLAN

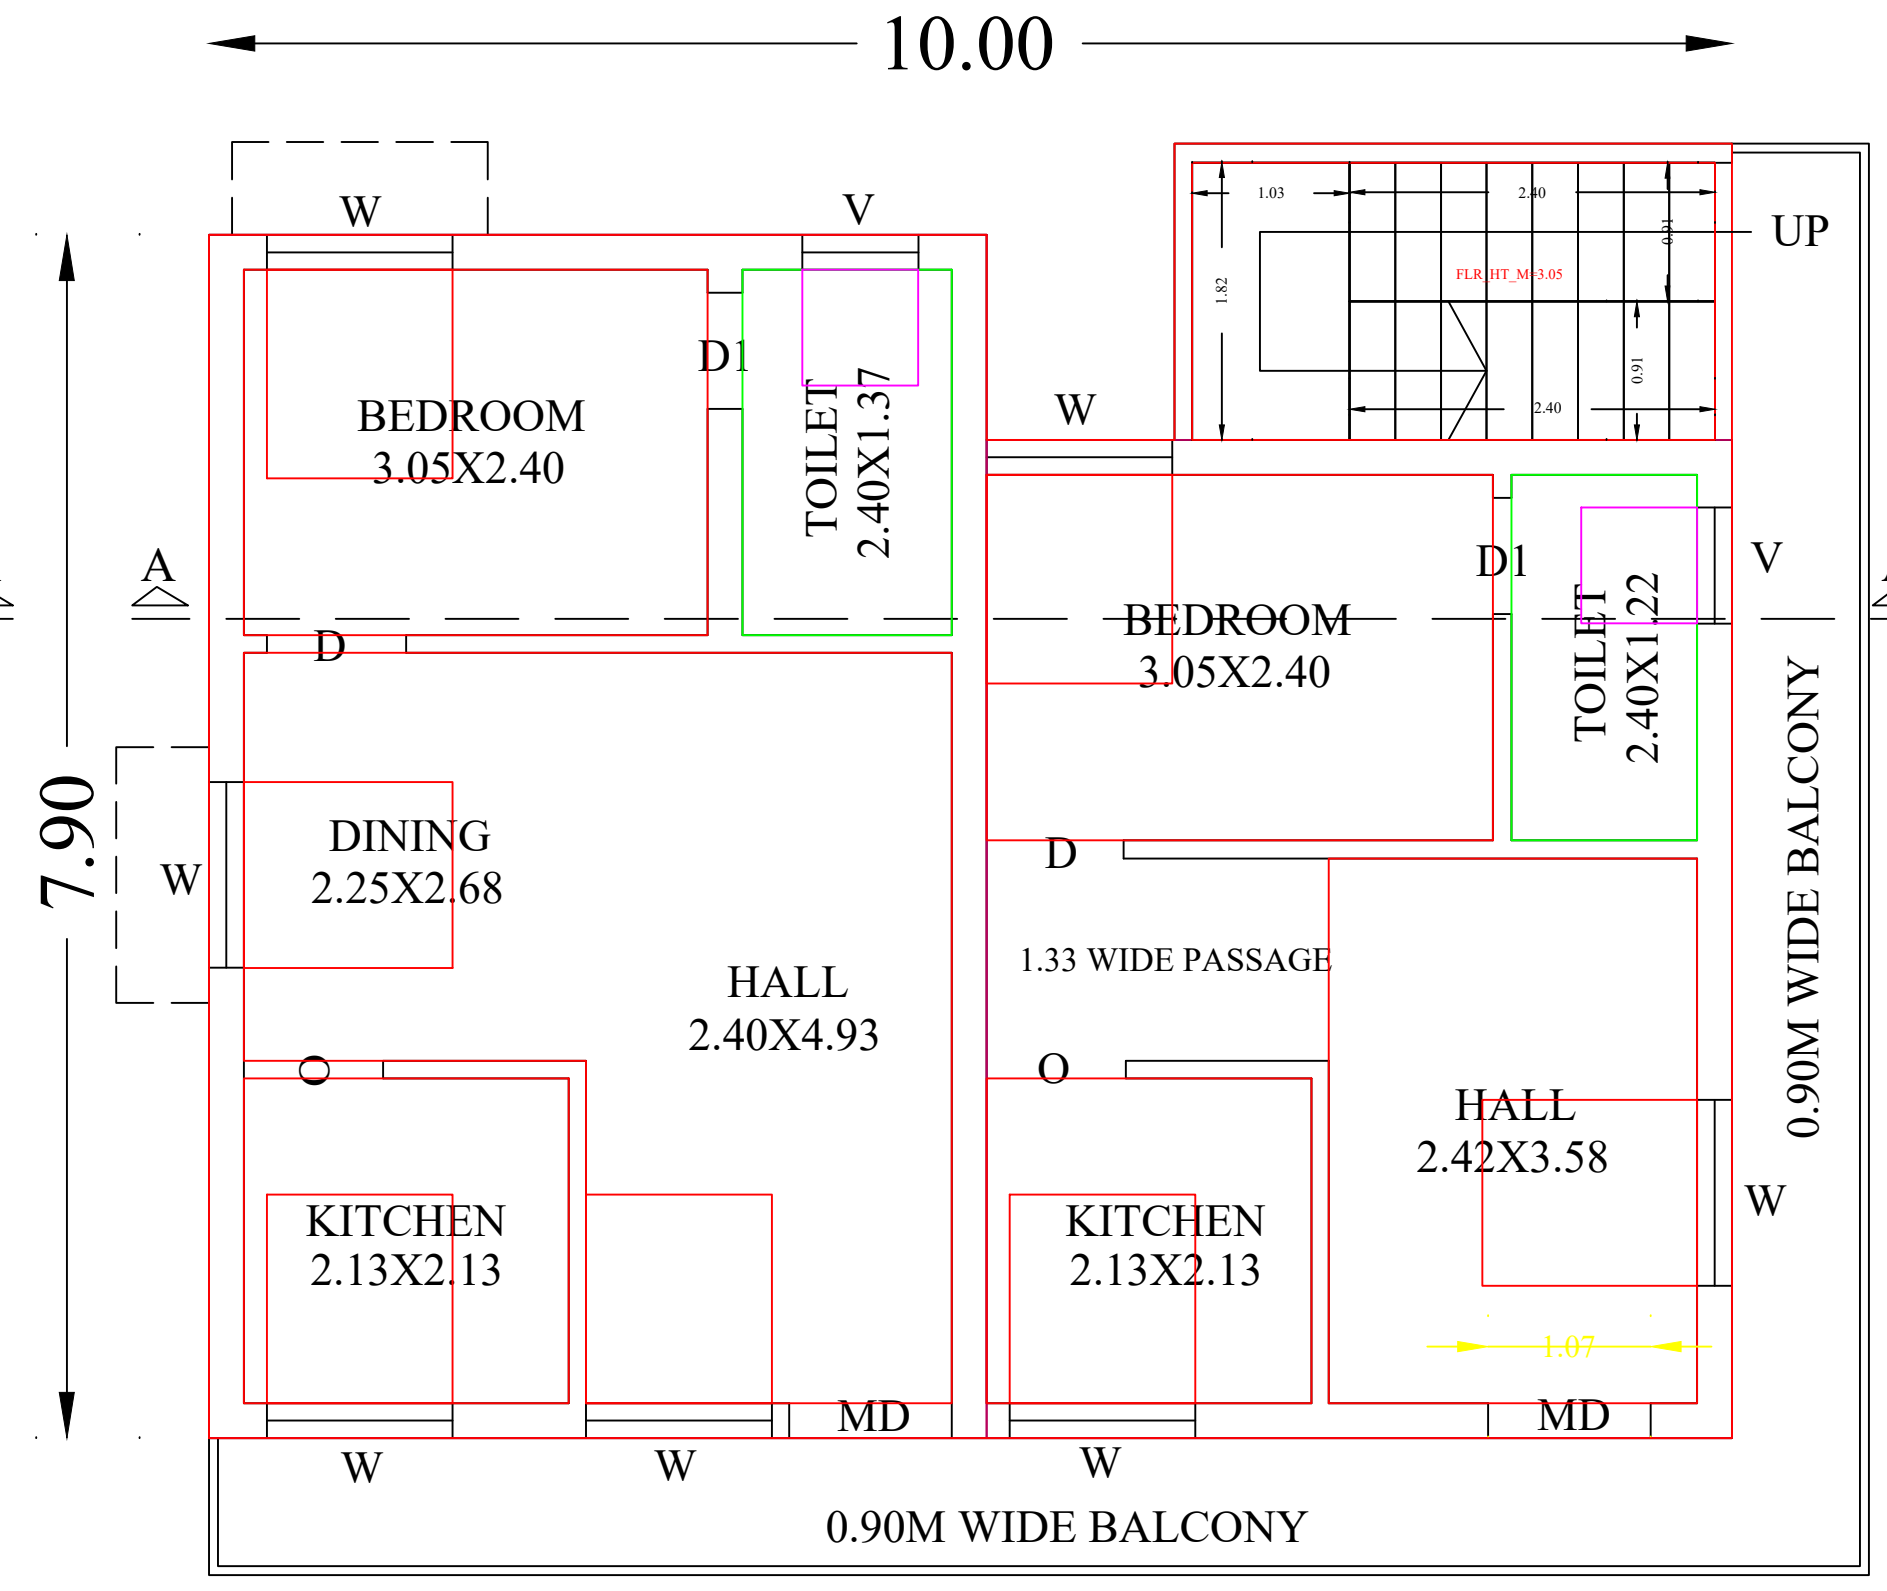


FIRST FLOOR PLAN

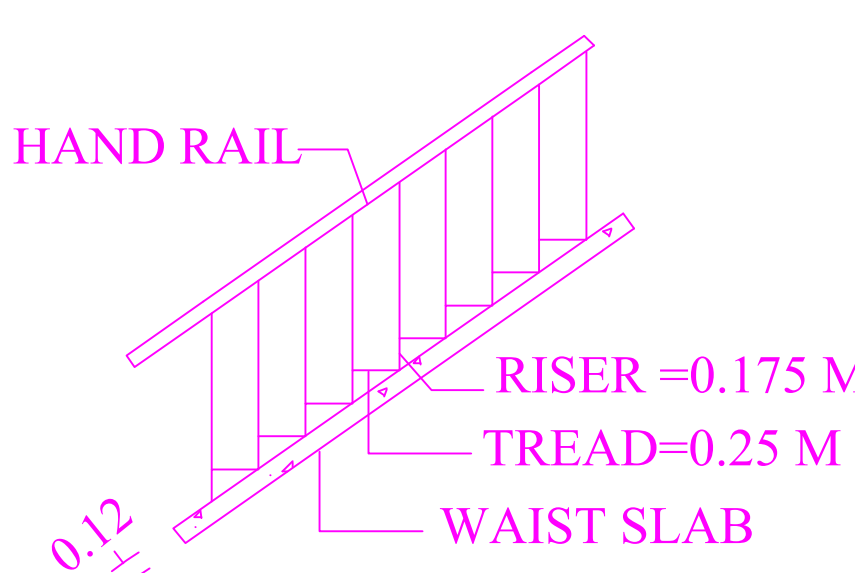


STAIR CASE DETAILS

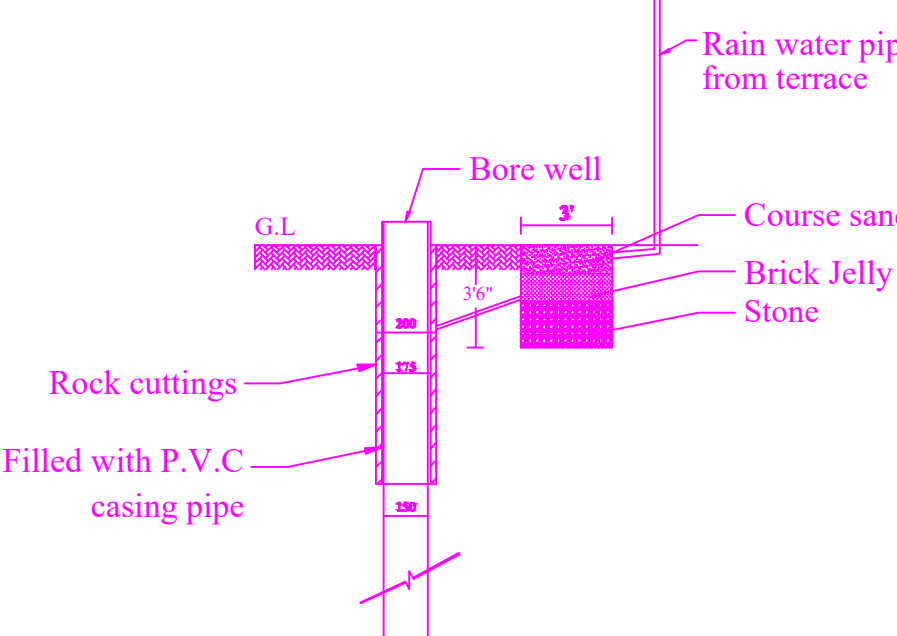



RAIN WATER HARVESTING DETAIL

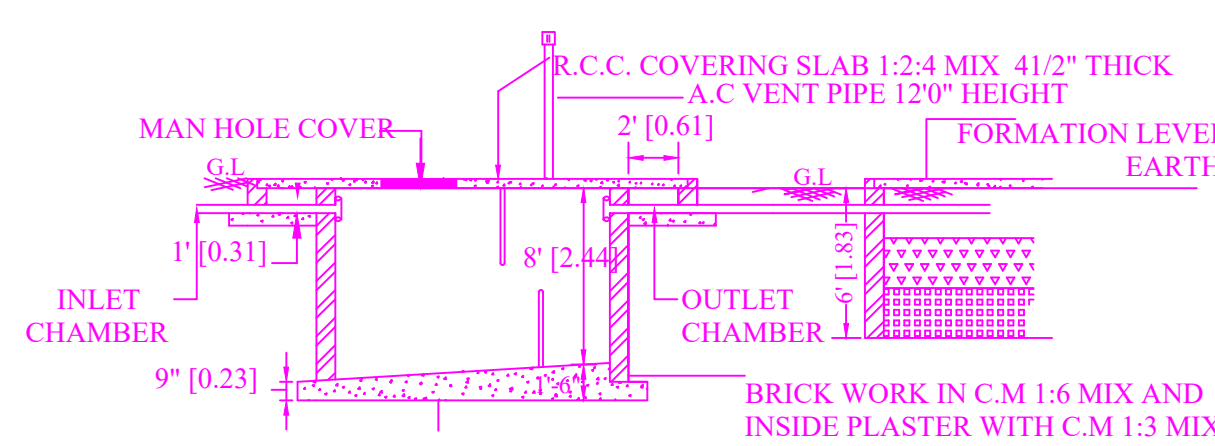

SEPTIC TANK

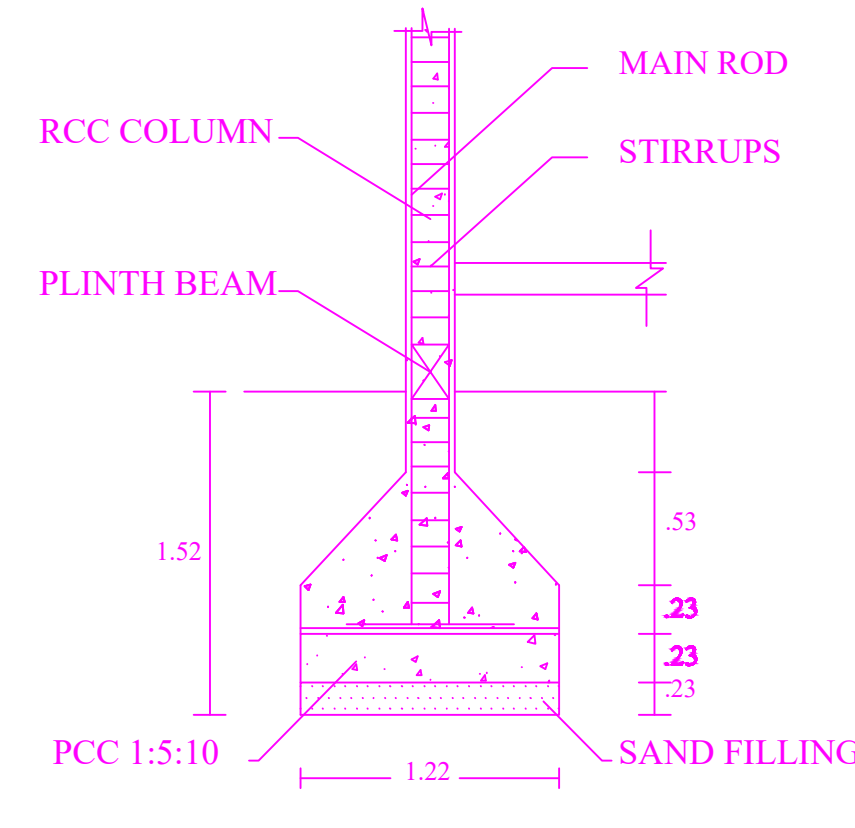

COLUMN DETAILS

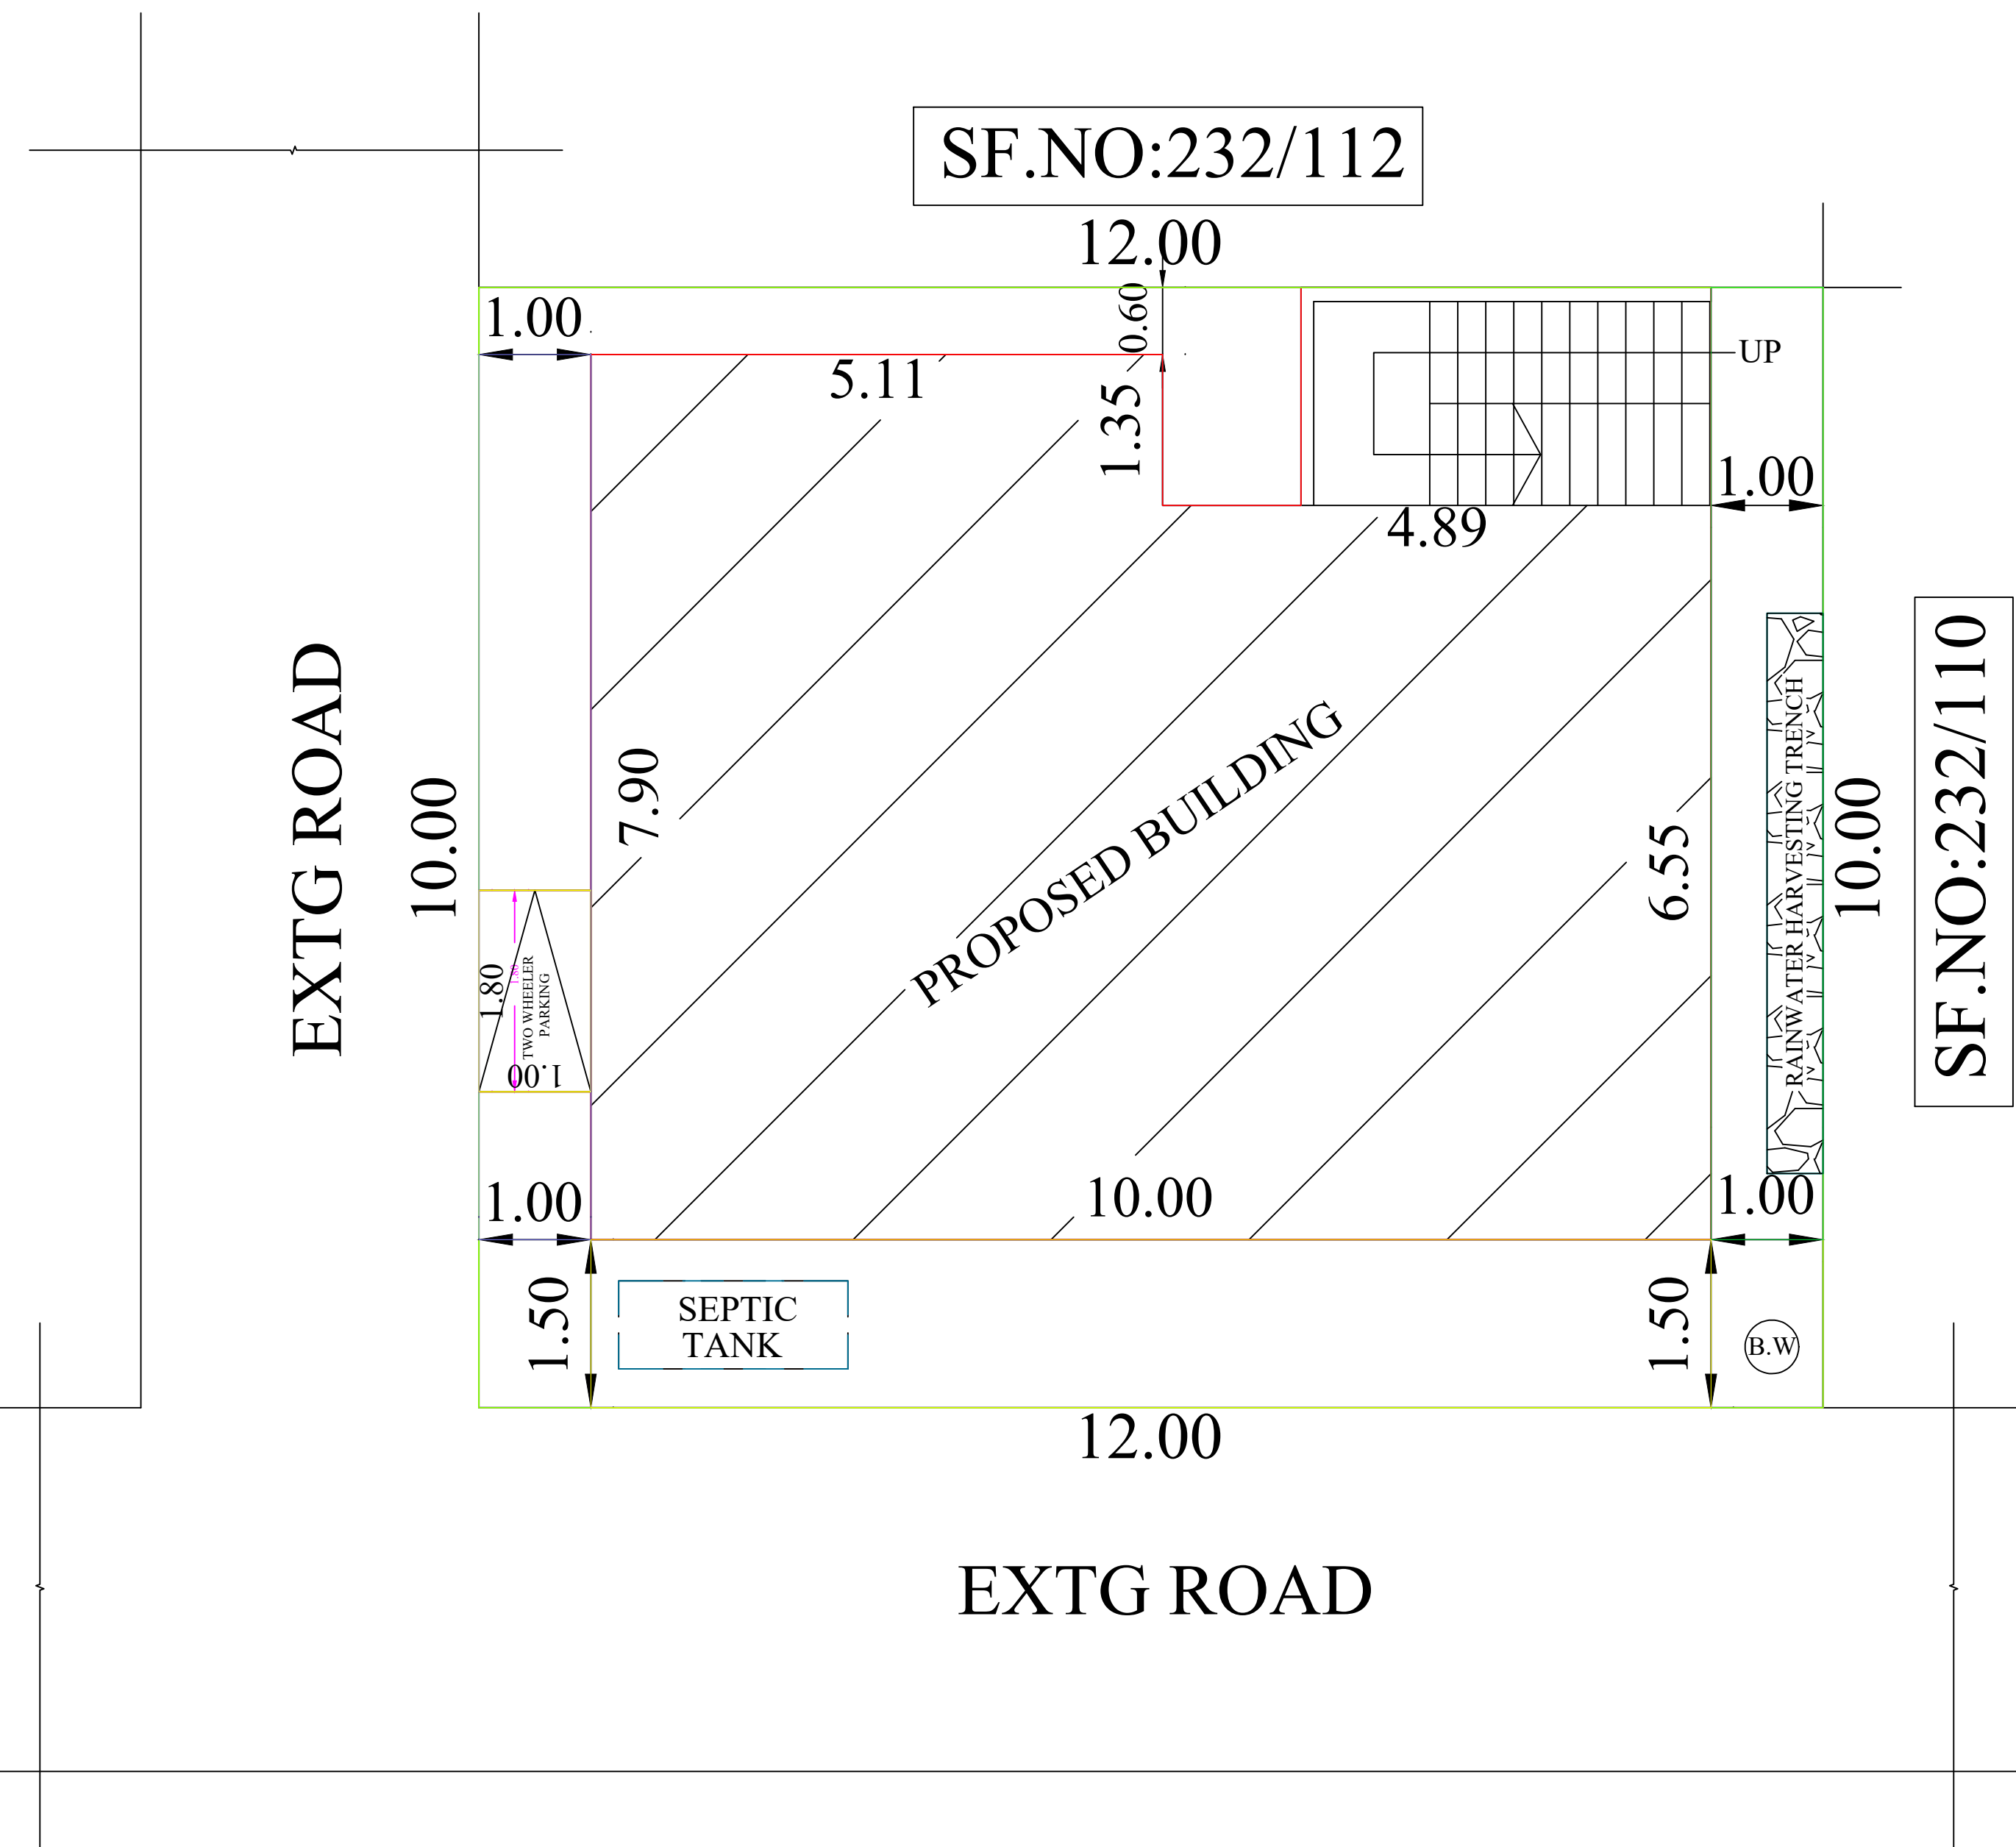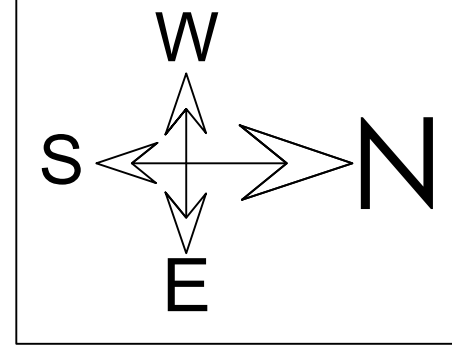

SITE PLAN
1:100

LEGEND	IN M	IN FT
RS ROLLING SHUTTER	2.44 X 2.13	8'0" X 7'0"
MD MAIN DOOR	1.06 X 2.13	3'6" X 7'0"
D DOOR	0.91 X 2.13	3'0" X 7'0"
D1 DOOR	0.76 X 2.13	2'6" X 7'0"
W WINDOW	1.22 X 1.37	4'0" X 4'6"
V VENTILATOR	0.76 X 0.76	2'6" X 2'6"

AREA DETAILS:	SQ.M	SQ.FT
SITE AREA	120.00	1291.66
REFERENCE:	SQ.M	SQ.FT
GROUND FLOOR PLINTH AREA (COMMERCIAL)	79.53	856.05
FIRST FLOOR PLINTH AREA (RESIDENTIAL)	79.53	856.05
OPEN SPACE AVAILABLE	40.47	435.61

ALL DIMENSIONS ARE IN METER

COLOUR INDEX	
PRO CONSTRUCTION	☐
SITE BOUNDARY	☐
EXTG ROAD	☐

OWNER NAME & SIGN

A.m. Jom

Mr.A.MARIAJOSEPH
S/o:Mr.ARULANDHU

M.K. Ganesh

Er. M.KAVI GANESH., D.C.E.
D.T.C.P. (SVG) ENGINEER (R.C.E.),
REGD. ENGINEER, GRADE - III,
REGD. NO: 111/ LS / 2019 / 00013,
KARAIKUDI MUNICIPALITY,
GV PLANNERS & BUILDERS,
CELL NO : 85088 41705.

ENGINEER

OFFICE USE