
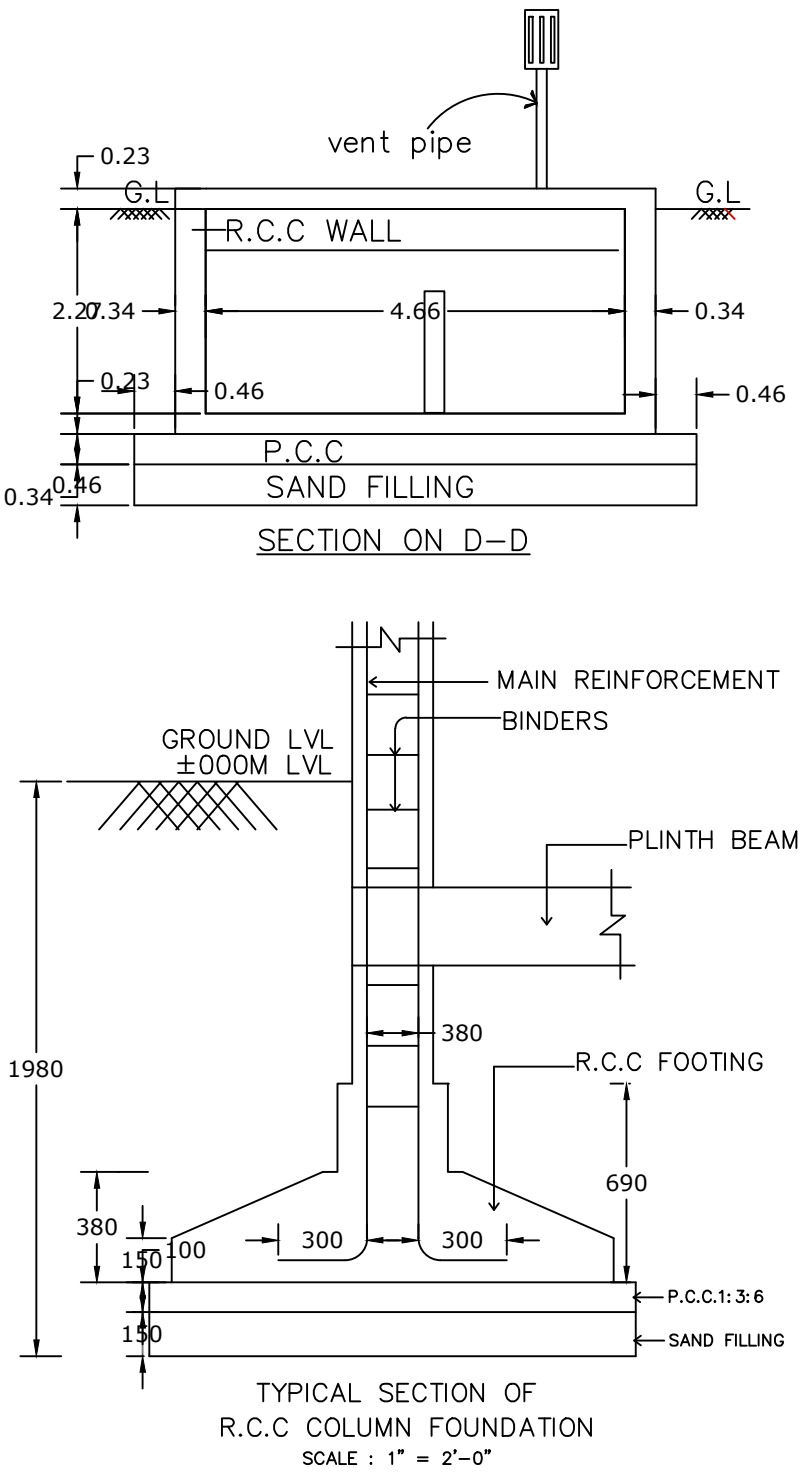
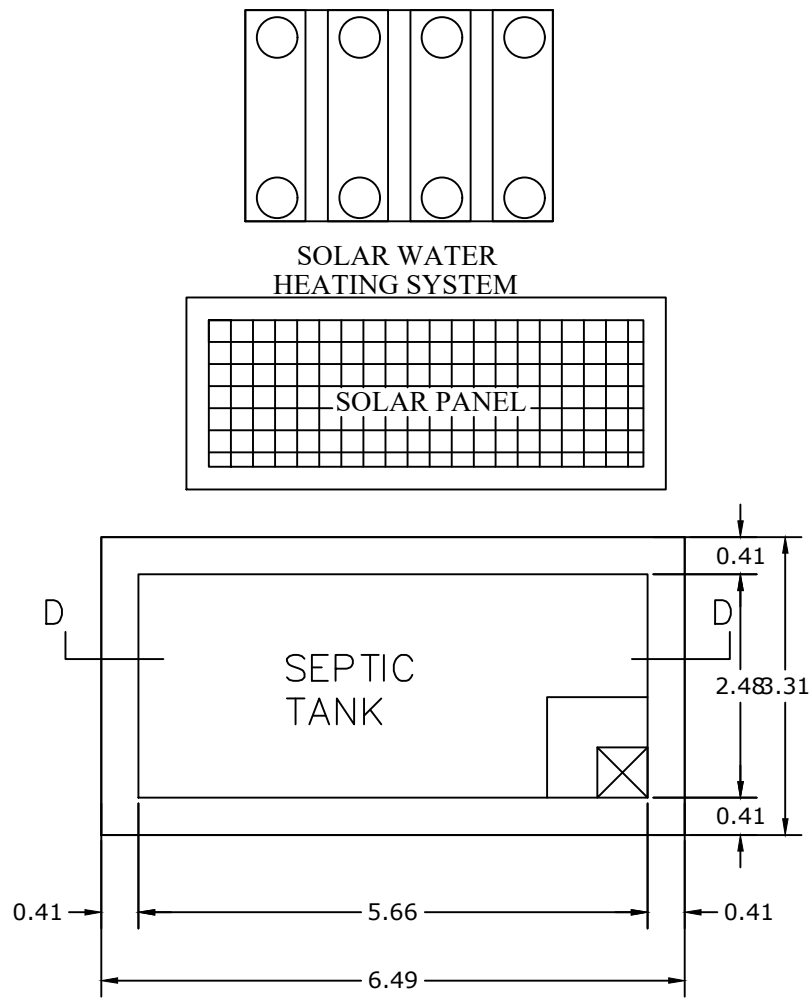
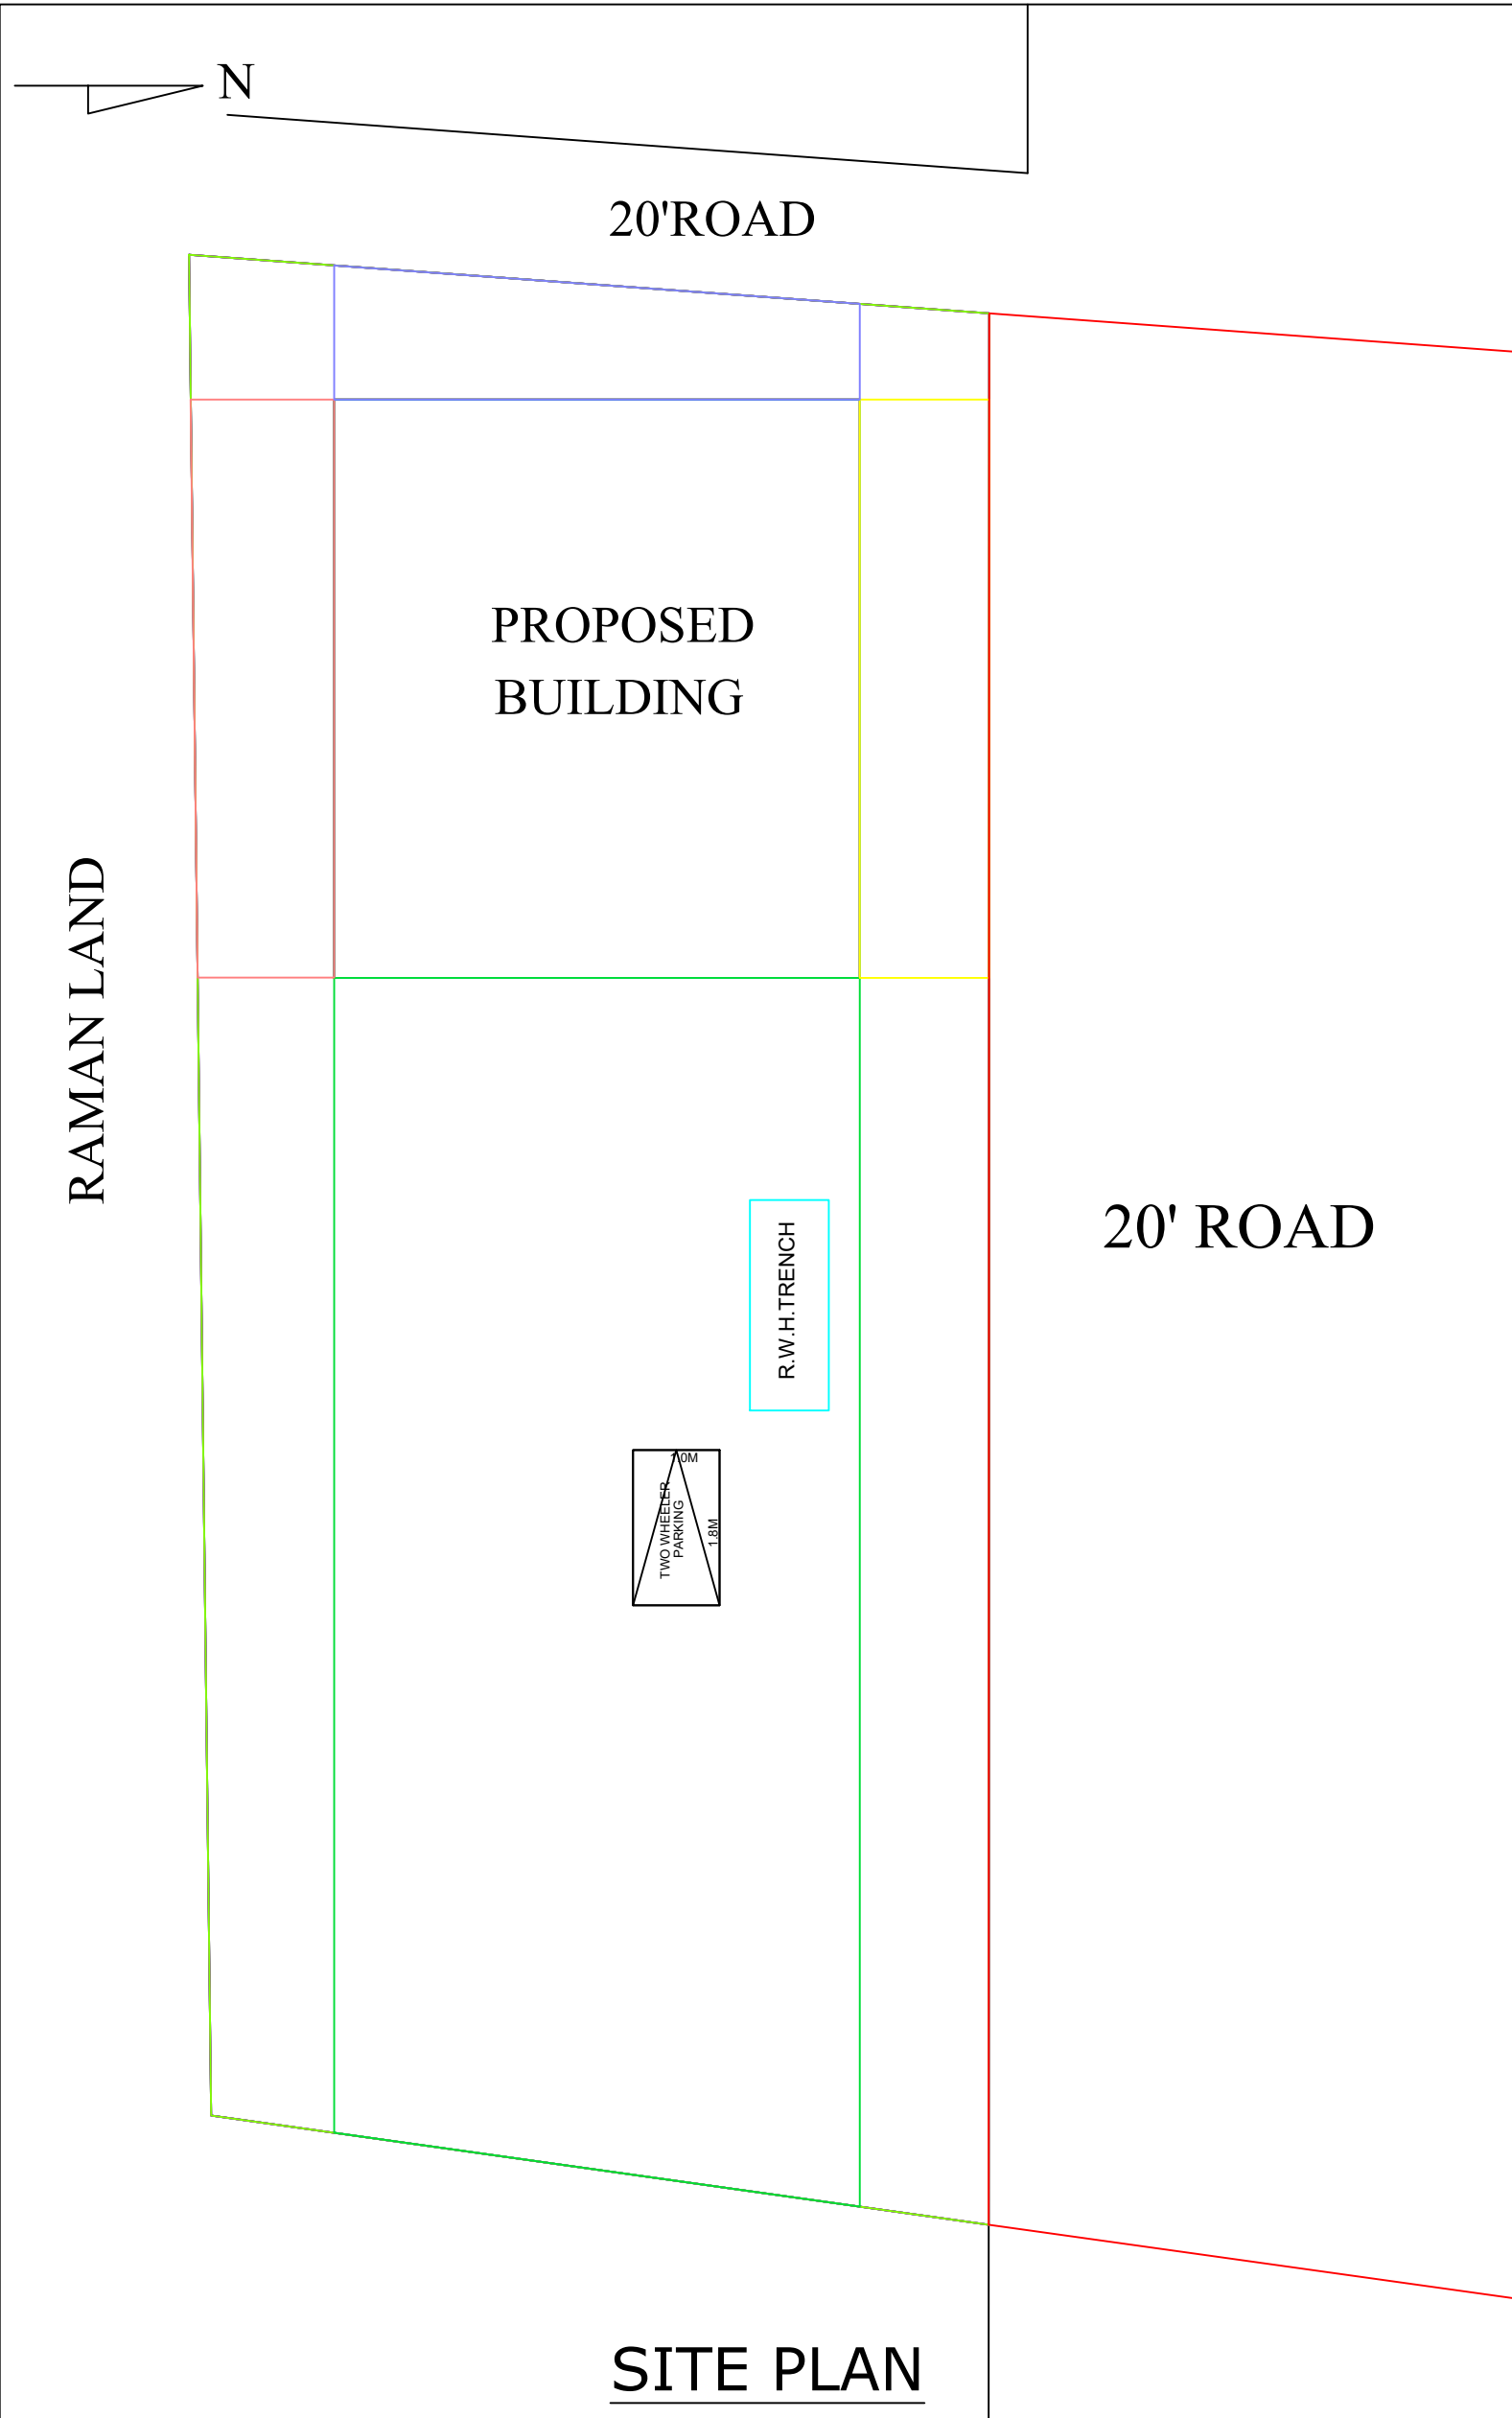
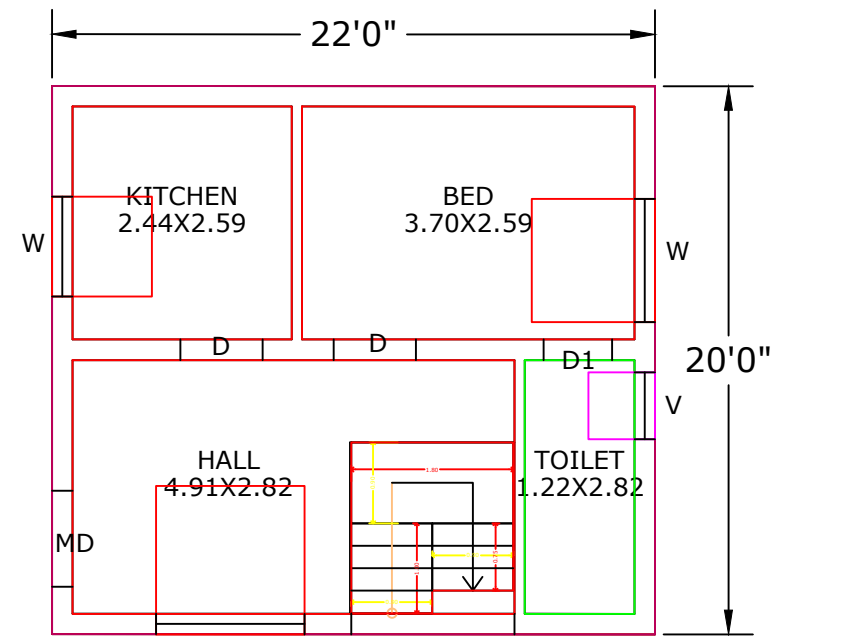


PLAN SHOWING THE PROPOSED CONSTRUCTION OF A RCC ROOF RESIDENTIAL BUILDING S.NO:154/4B, PATTA NO:971, POOVANTHI VILLAGE, POOVANTHI PANCHAYAT, THIRUPPUVANAM PANCHAYAT UNION, THIRUPPUVANAM TALUK, SIVAGANGAI DISRTICT.

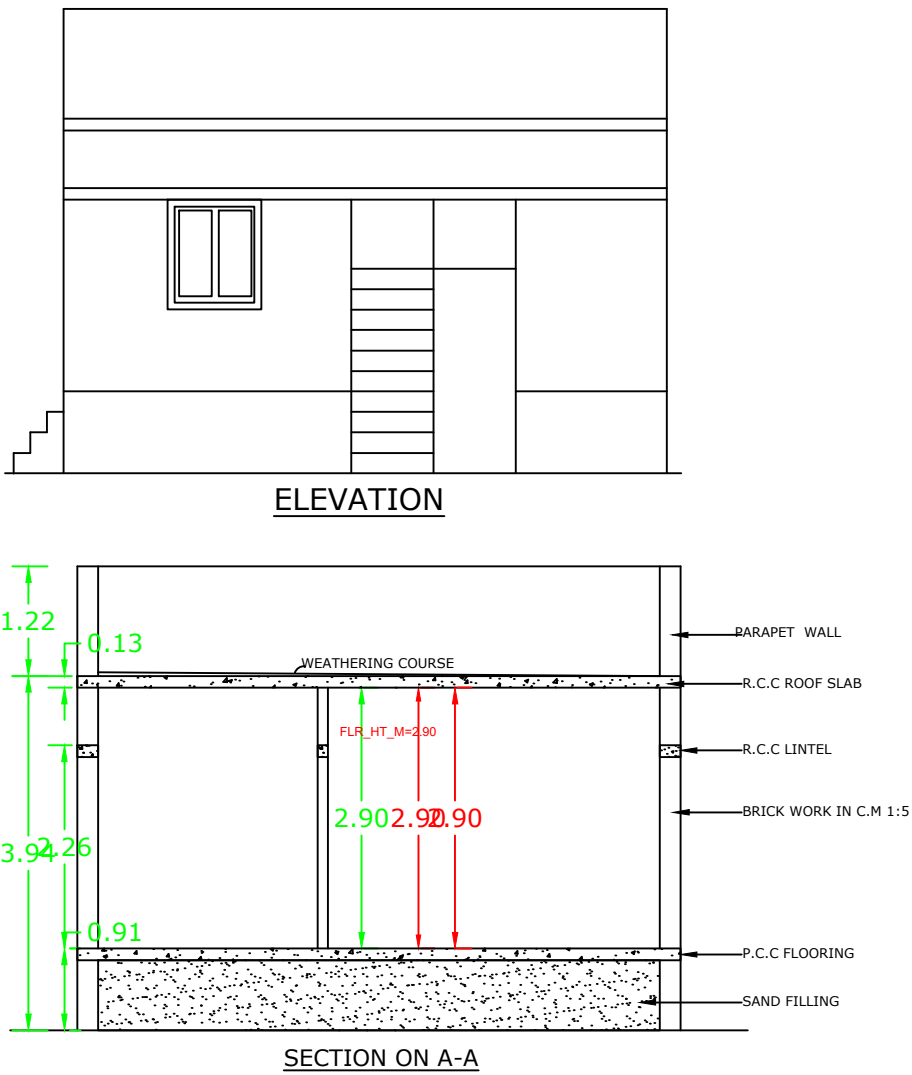

NORTH:

AREA DETAILS:

	Sq.Ft	Sq.m
TOTAL AREA OF SITE (AS PER PATTA)	2152.78	200.00
PRO.GROUND FLOOR AREA	440.00	40.88
OPEN AREA	1712.78	159.12

JOINERY:

MD

>

3'6"

X

7'0"

D

>

3'0"

X

7'0"

D1

>

3'0"

X

7'0"

D2

>

2'6"

X

7'0"

W

>

4'6"

X

4'0"

W1

>

4'6"

X

2'6"

V

>

2'6"

X

2'6"

REGISTER ENGINEER:

N. S. R.

Er.N.SRINIVASA RAMANUJAM DCE.,

Consulting & Licensd Engineer

Construction Engineer D.T&CP

REG No - CE/SVG DIST/34/2021

7B,Swamy Sannathi Street

THIRUPPUVANAM -630 611,sivagangai Dist.

Cell : 98421 14028 ,94871 24028

CLIENT

T. ARUMUGAM

FSL :
Floor Space Index = $\frac{40.88}{200.00}$ <= 2=0.204

OFFICE USE :