



PLAN SHOWING THE PROPOSED ADDITIONAL CONSTRUCTION OF A DWELLING HOUSE GROUND FLOOR IN SURVEY NO:131/1B4, 131/1B6, AND THE EXISTING GROUND FLOOR BUILDING BEARING D.NO:3/485, IN PALADAIYAR NAGAR, POOLANKULAM VILLAGE AND POOLANKULAM PANCHAYAT, IN KEELAPAVOOR PANCHAYAT UNION, IN TENKASI DISTRICT. (ALL DIMENSIONS ARE IN METER, SCALE - 1:100)

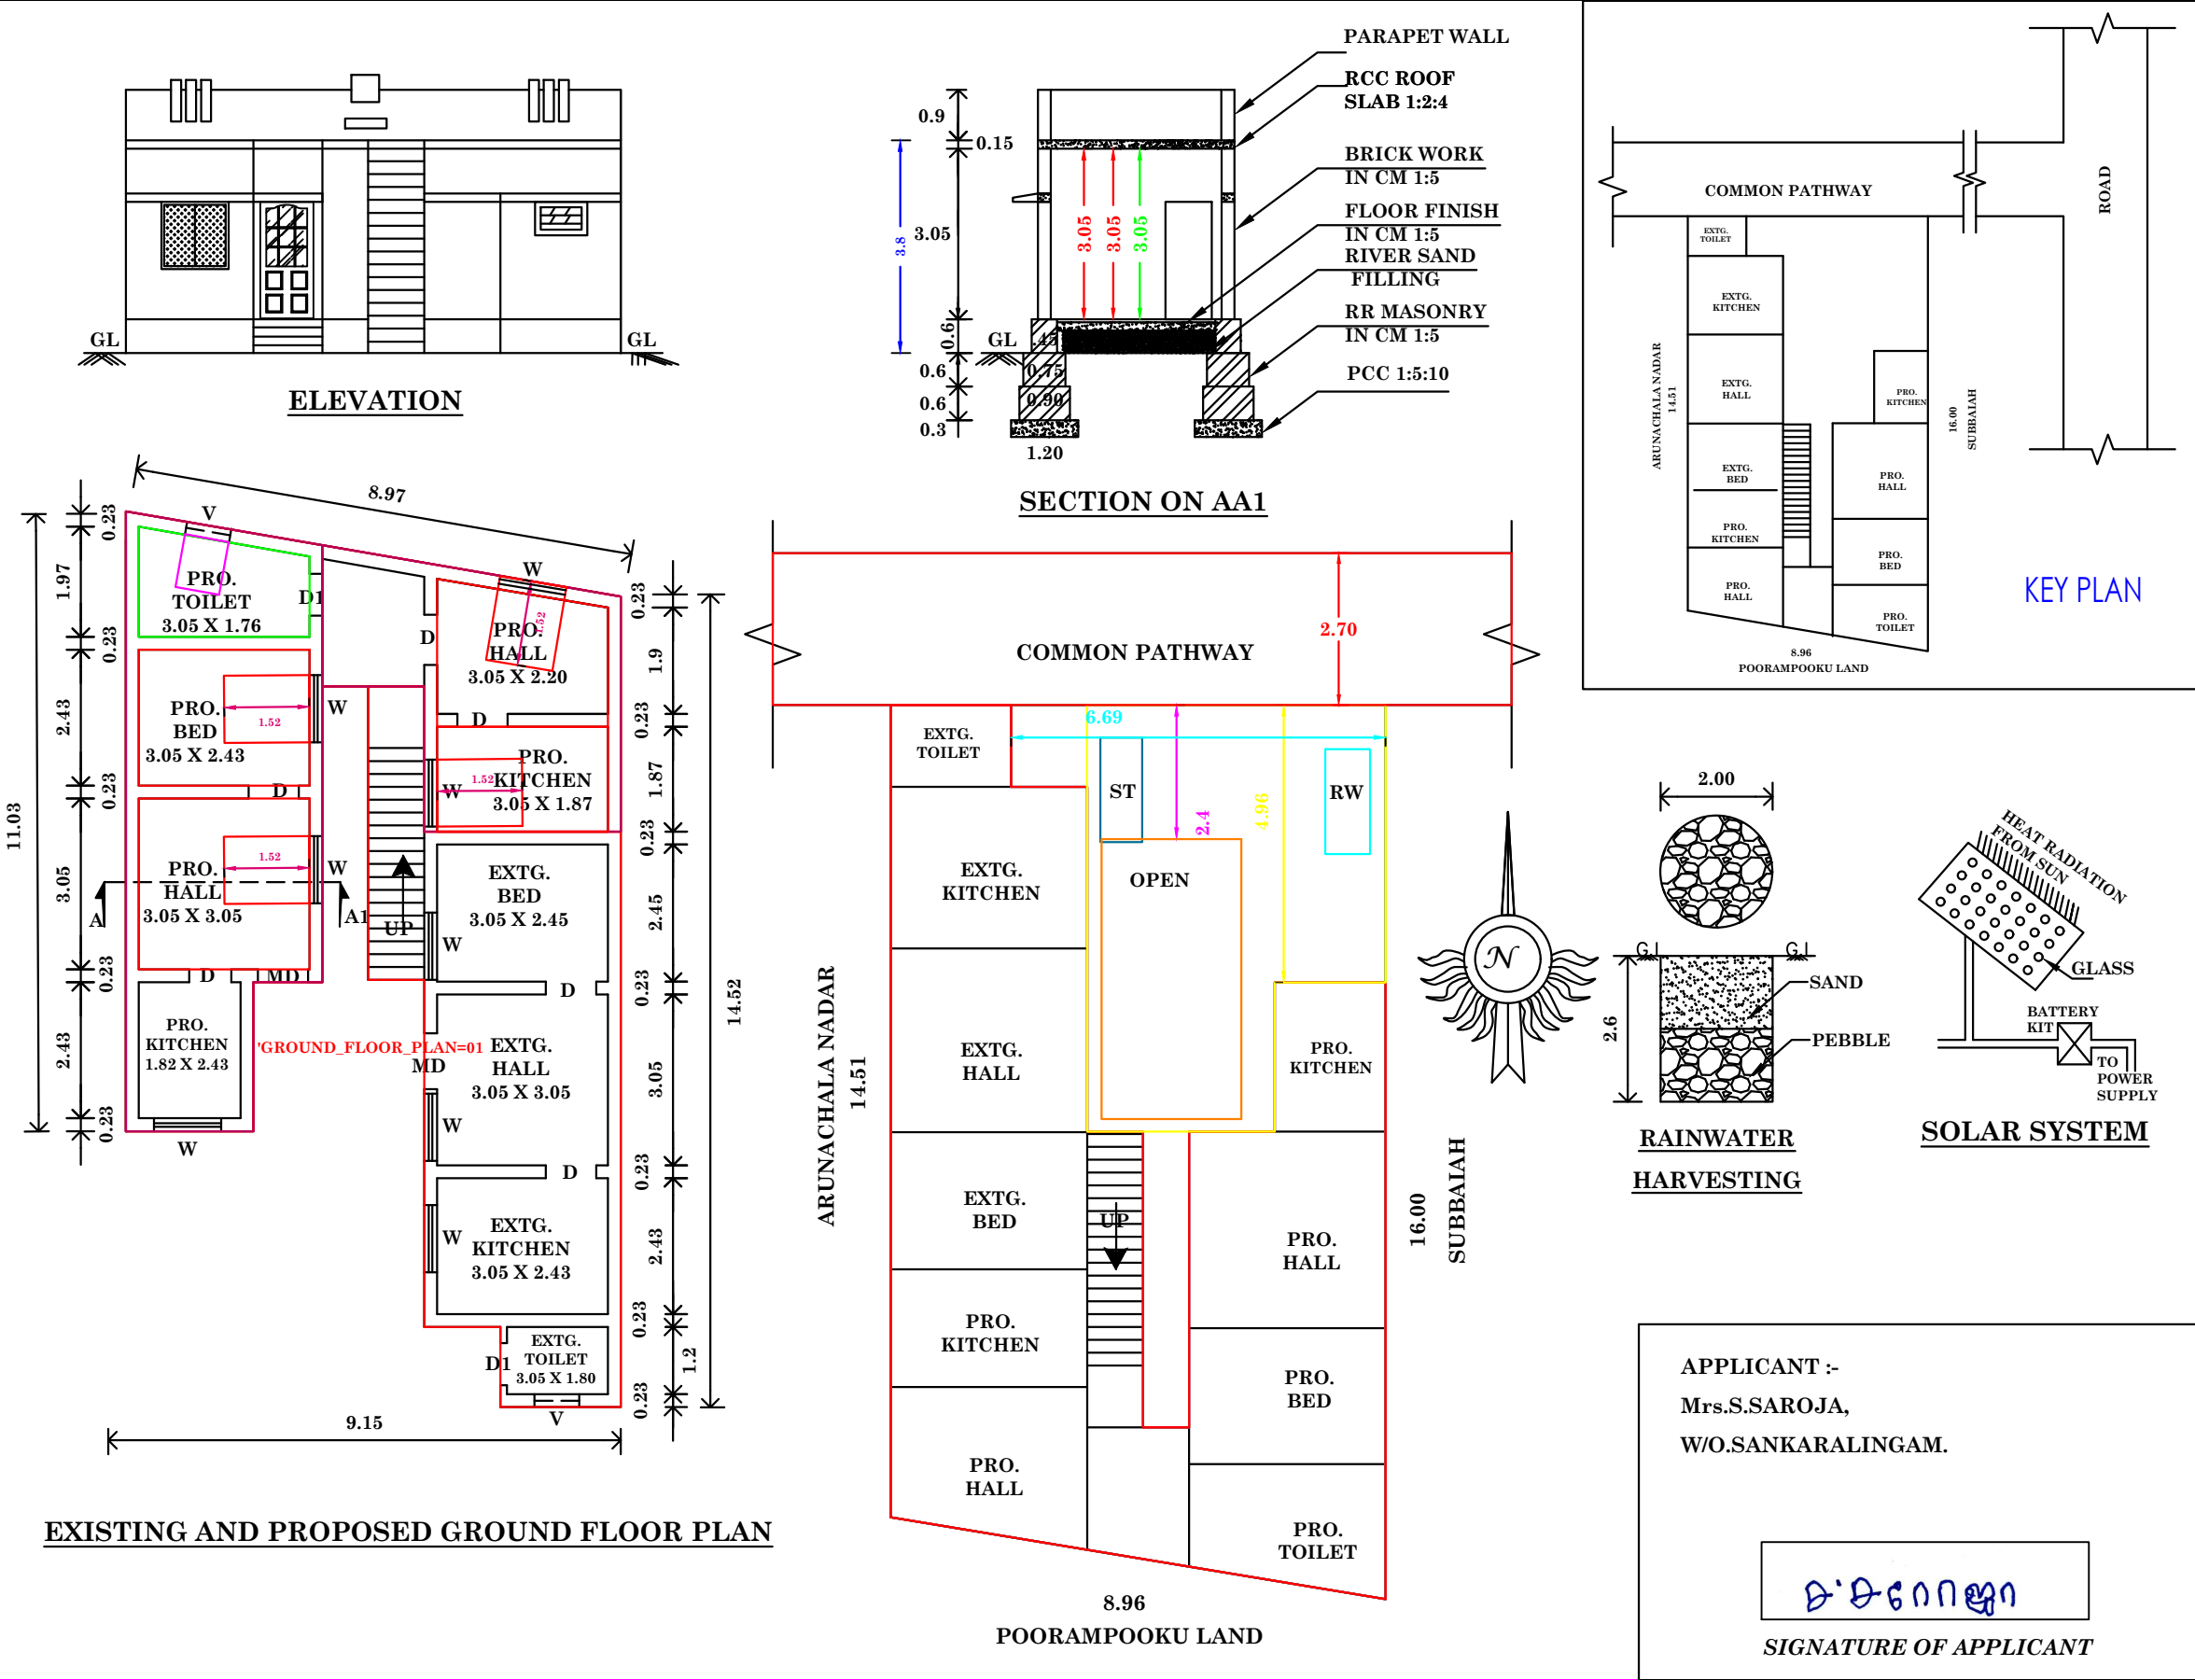

REFERENCE		SQM	SQFT
	AREA OF SITE	134.71	1450.00
	EXTG.PLINTH AREA IN G.F	39.38	423.88
	PRO.PLINTH AREA IN G.F	54.63	588.03
	PRO.FLOOR AREA IN G.F	38.60	415.49
	OPEN SPACE AREA	40.70	438.09
	ROAD	-	-

MD	- MAIN DOOR	1.00 X 2.10	3' 3" X 7' 0"
D	- DOOR	0.91 X 2.10	3' 0" X 7' 0"
D1	- DOOR	0.75 X 2.10	2' 6" X 7' 0"
W	- WINDOW	1.40 X 1.50	4' 5" X 4' 0"
V	- VENTILATOR	0.90 X 0.75	3' 0" X 2' 6"

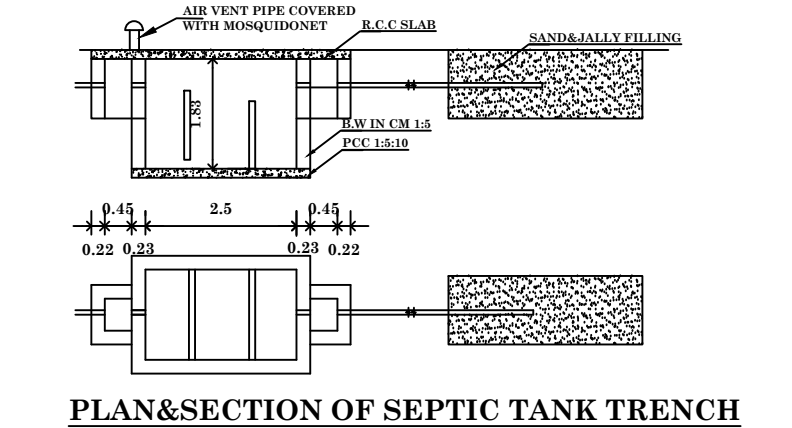



Er.MARI RAMA KRISHNAN, DCE.BE.,
REGISTERED ENGINEER - GRADE -III
FRIENDS BUILDERS
LICENSED NO:- 145/LS/2022/00012.
NO:14/593-2,KADAYAM ROAD,
PAVOORCHATRAM- 627808.
CELL:-8144065947.

APPLICANT :-
Mrs.S.SAROJA,
W/O.SANKARALINGAM.



SIGNATURE OF APPLICANT

OFFICE USE