
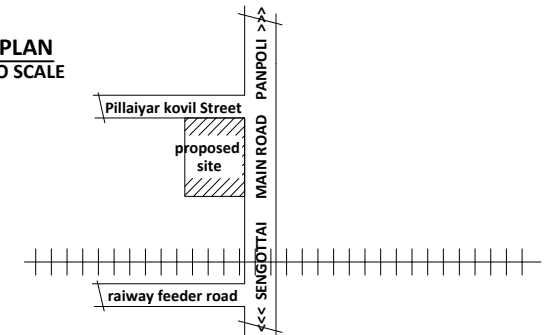
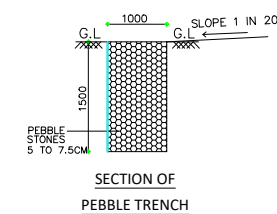
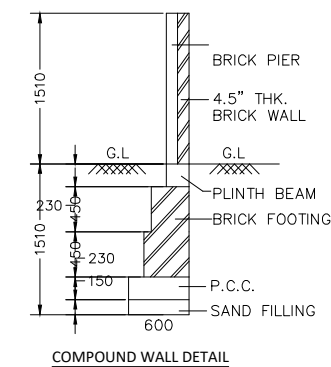
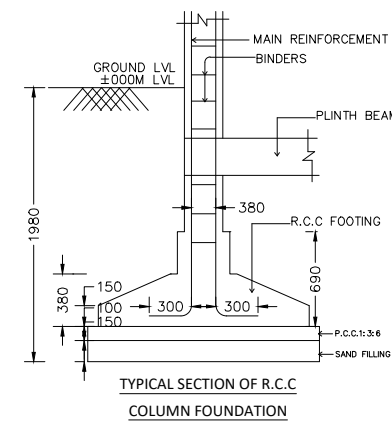
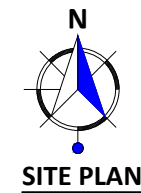
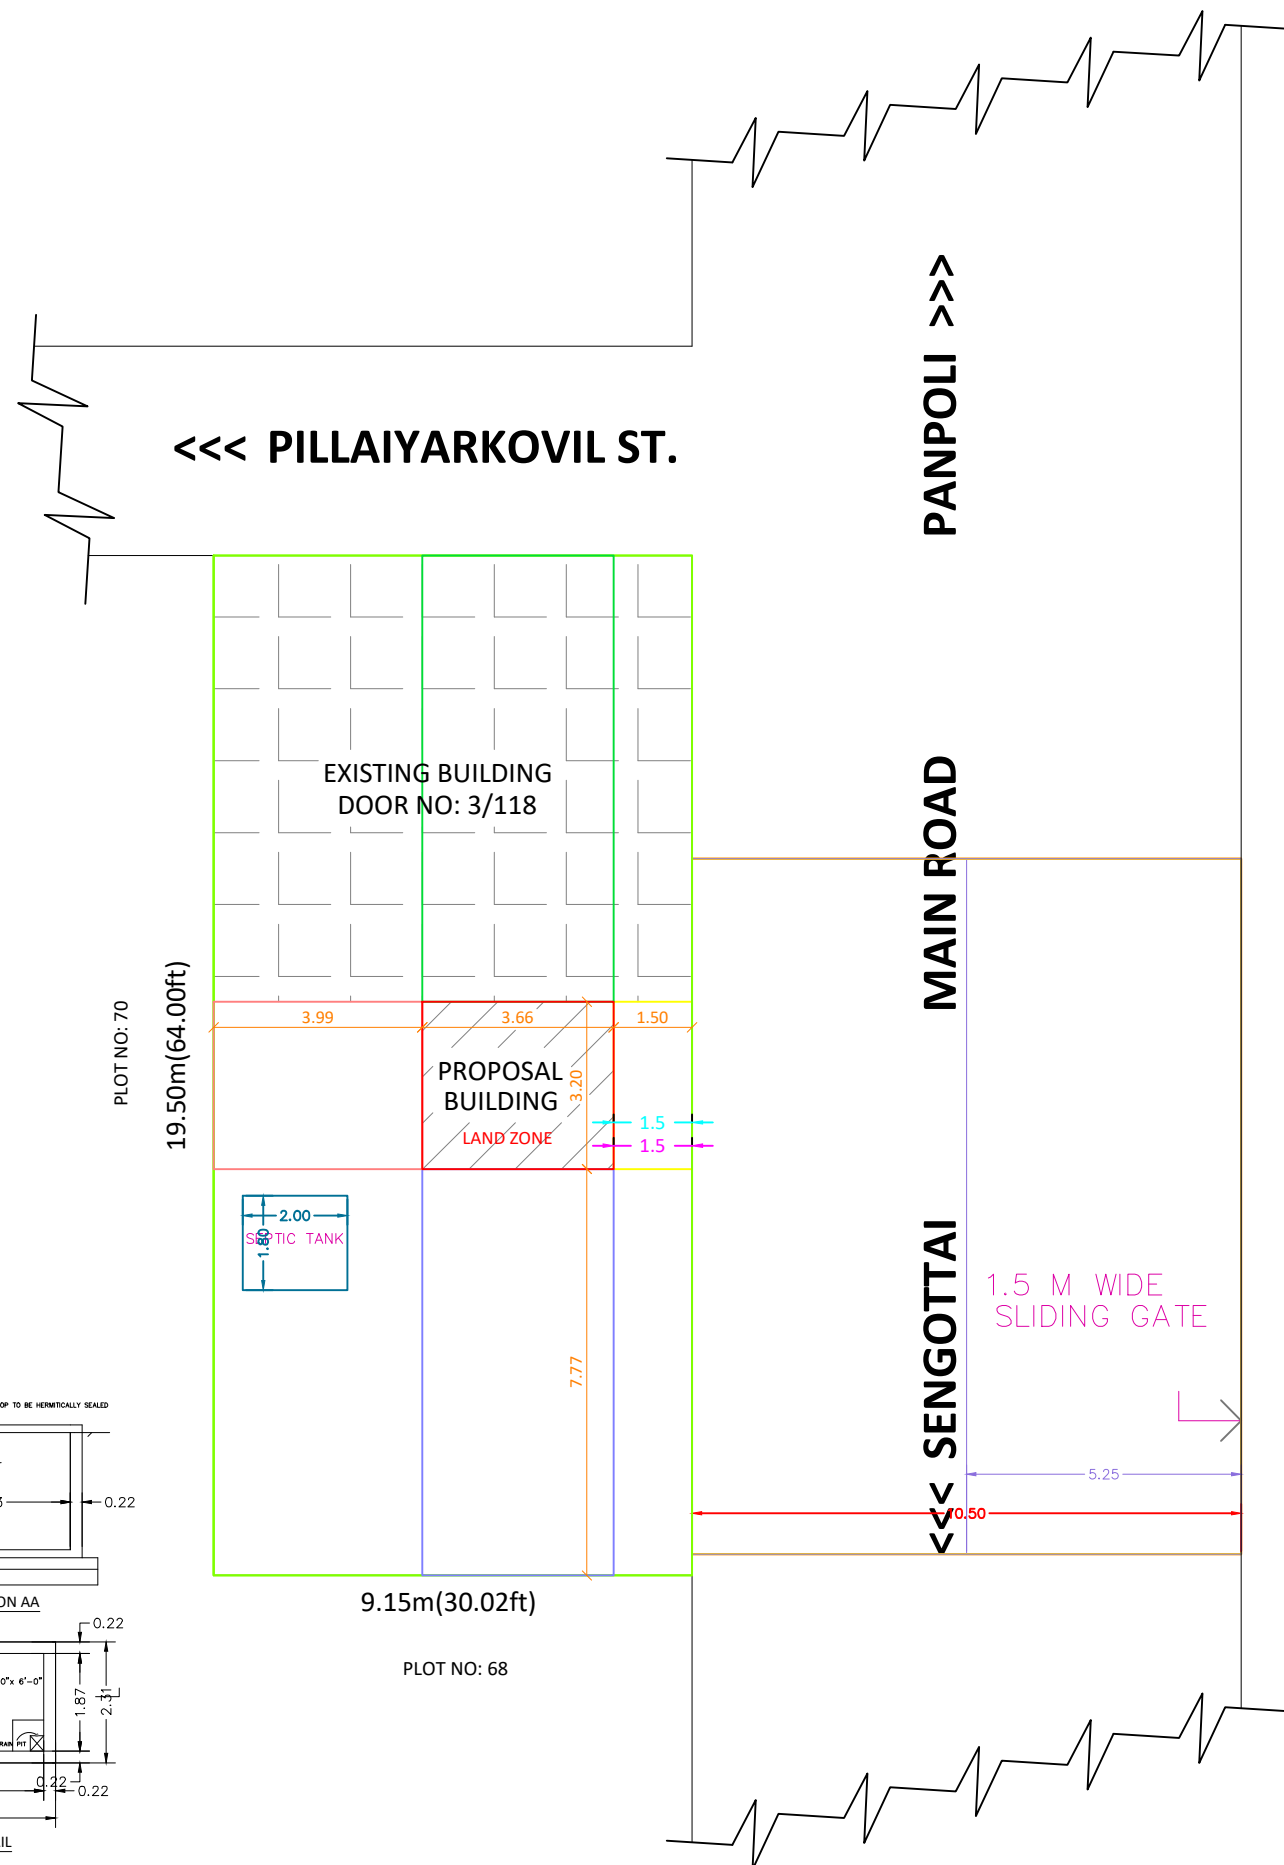
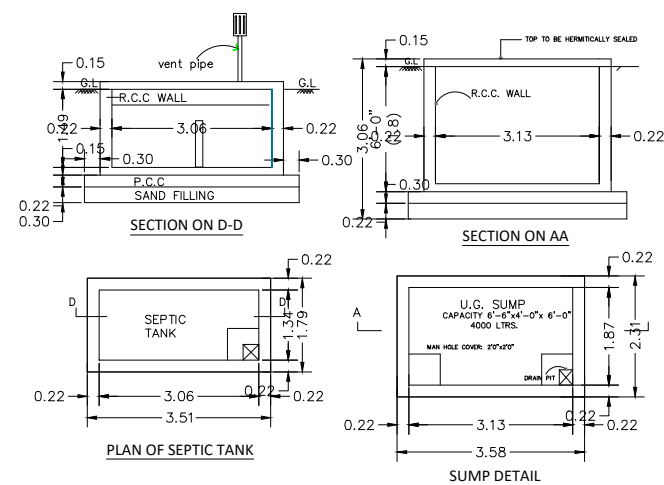
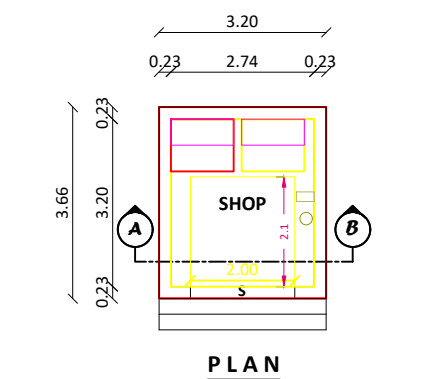
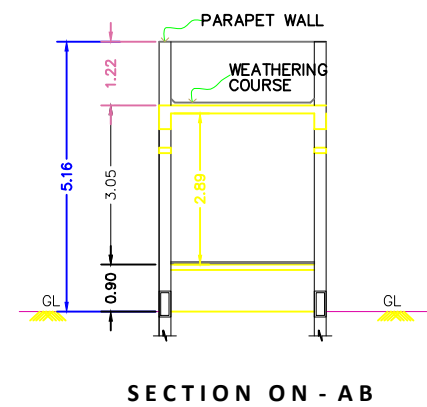


PLAN SHOWING THE PROPOSED ADDITIONAL CONSTRUCTION OF A COMMERCIAL BUILDING AT EXISTING RESIDENTIAL BUILDING DOOR NO:3/118, SURVEY NO: 313, SENGOTTAI TO PANPOLI MAIN ROAD, VISWANATHAPURAM, PERIYAPILLAIVALASAI VILLAGE PANCHAYAT, SENGOTTAI TALUK, TENKASI PANCHAYAT UNION, TENKASI DISTRICT.

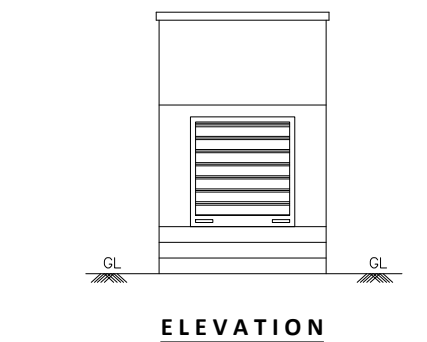

NOTE:

1. That rain water harvesting and waste water recycling system shall be provided as per building rules.
2. Solar water heating system provided at the topmost level of the building.
3. Map is oriented to magnetic north
4. All dimensions are in meter.
5. Scale - 1 : 100

JOINERY DETAILS

S	SHUTTER	2.00 X 2.10
D	DOOR	0.90 X 2.10
D1	DOOR	0.75 X 2.10
W	WINDOW	1.82 X 1.20
V	VENTILATOR	0.60 X 0.60

DWNG NO - Pa/23/NOV/K02

AREA STATEMENT

	SQ 'M'	SQ 'FT'
AREA OF THE SITE (AS ON SITE)	178.43	1920.79
AREA OF THE SITE (AS ON PATTI)	178.43	1920.79
AREA OF THE SITE (SUPER IMPOSED)	178.43	1920.79
PLINTH AREA OF THE PRO BUILDING	11.71	126.05

APPLICANT

- 1) M.SHAHUL HAMEED
2) M.MARIYATHUNISHA

D.NO:3/118, SENGOTTAI TO PANPOLI
MAIN ROAD, VISWANATHAPURAM,
PERIYAPILLAIVALASAI VILLAGE
PANCHAYAT, SENGOTTAI TAL

ENGINEER


Er. M.NAGARASAN DCE., BE
REGISTERED PROFESSIONAL / ENGINEER
TENKASI PANCHAYAT UNION
Reg no: 1/2023, DT: 23.05.2023

NILAI CONSTRUCTION & DESIGN
35, SLUM CLEARANCE BOARD,
TNHB COLONY, TENKASI-627 811
Ph. 8870611302.

OFFICE USE