


PLAN SHOWING THE PROPOSED CONSTRUCTION OF GROUND FLOOR RCC ROOF RESIDENTIAL BUILDING IN S.F NO : 697/6E, KULASEKARAPATTI VILLAGE & PANCHAYATH, TENKASI TAULK, TENKSAI (DT)

AREA STATEMENT	IN SQ.FT	IN SQ.MT
SITE AREA	1147.00	106.56
PLINTH AREA	602.03	55.93
CARPET AREA	478.13	44.42
OPEN SPACE AREA	544.98	50.63

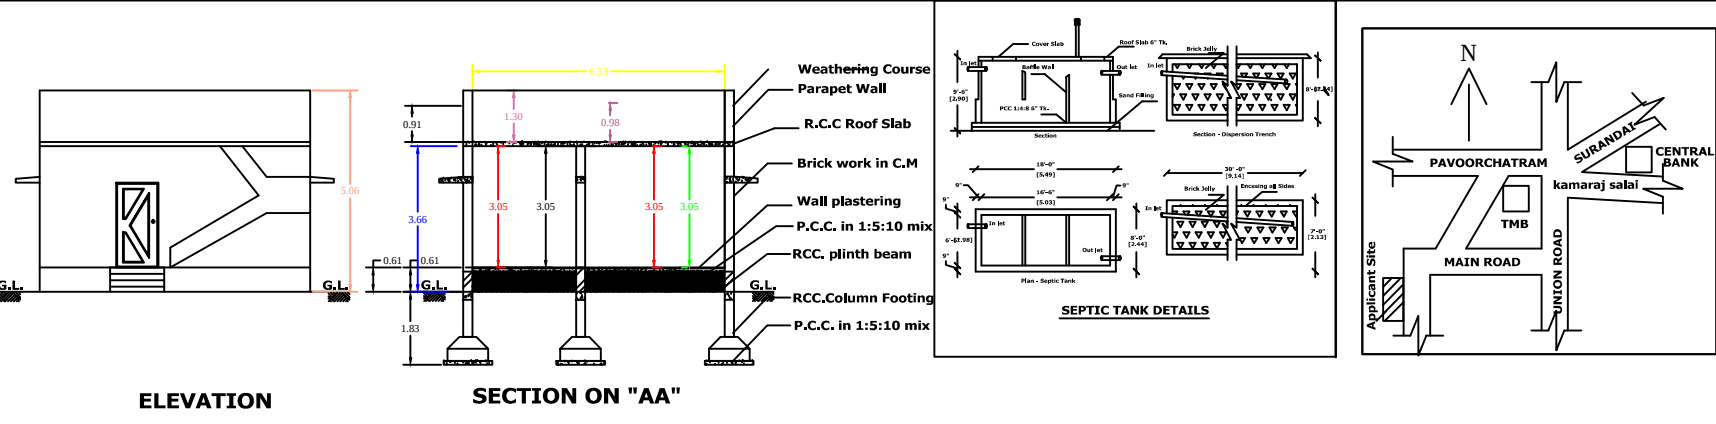

APPLICANT


S. Vijayakumar

S.VIJAYAKUMAR
S/O. P.SUBBAYA ASARI

ENGINEER

D. Ramathan

D.RAMANATHAN
Engineer - Grade II RE
Reg.No : 145/
LS/2022/00024
Tenkasi municipality
9025171507
9840202623

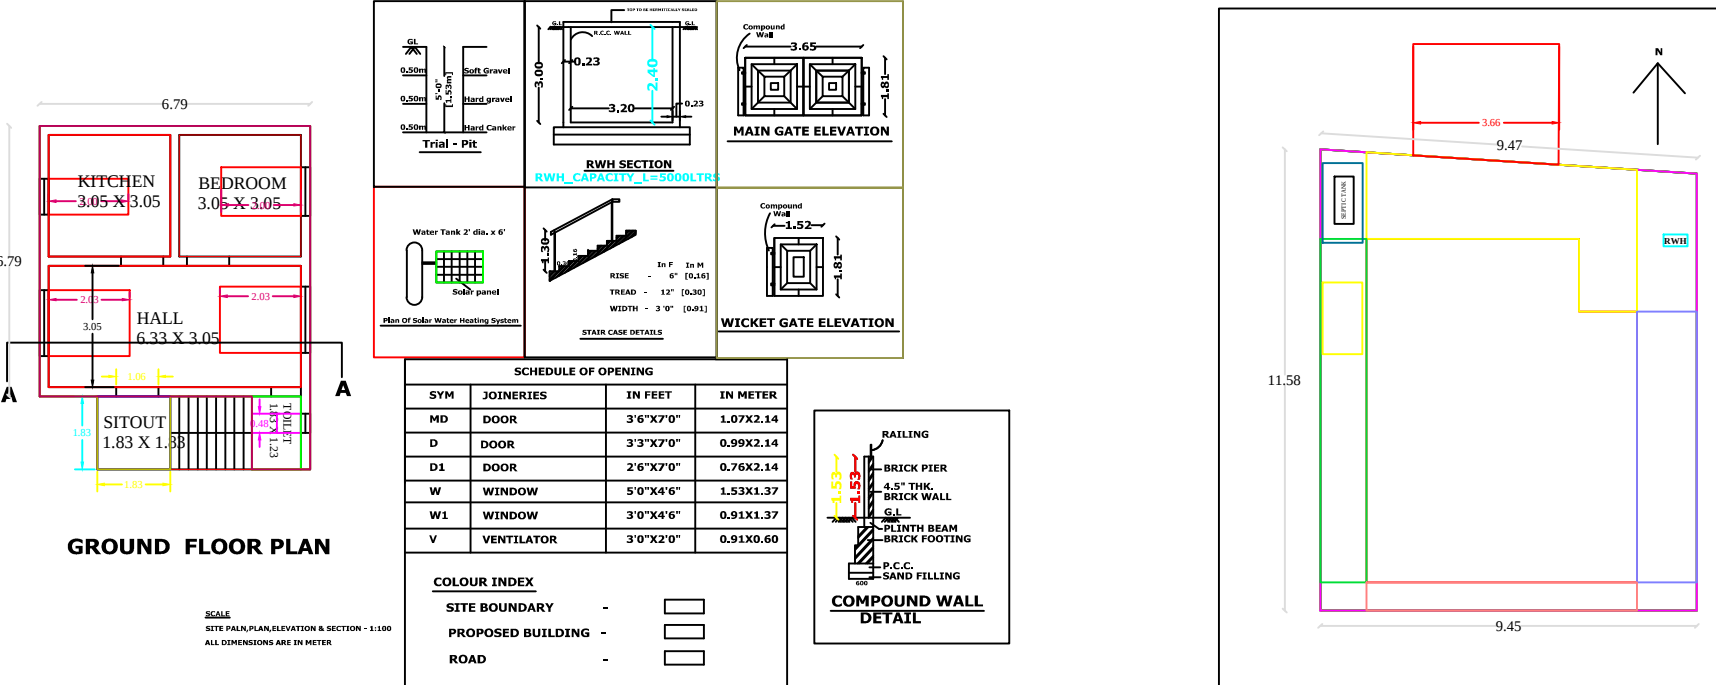

OFFICE USE