
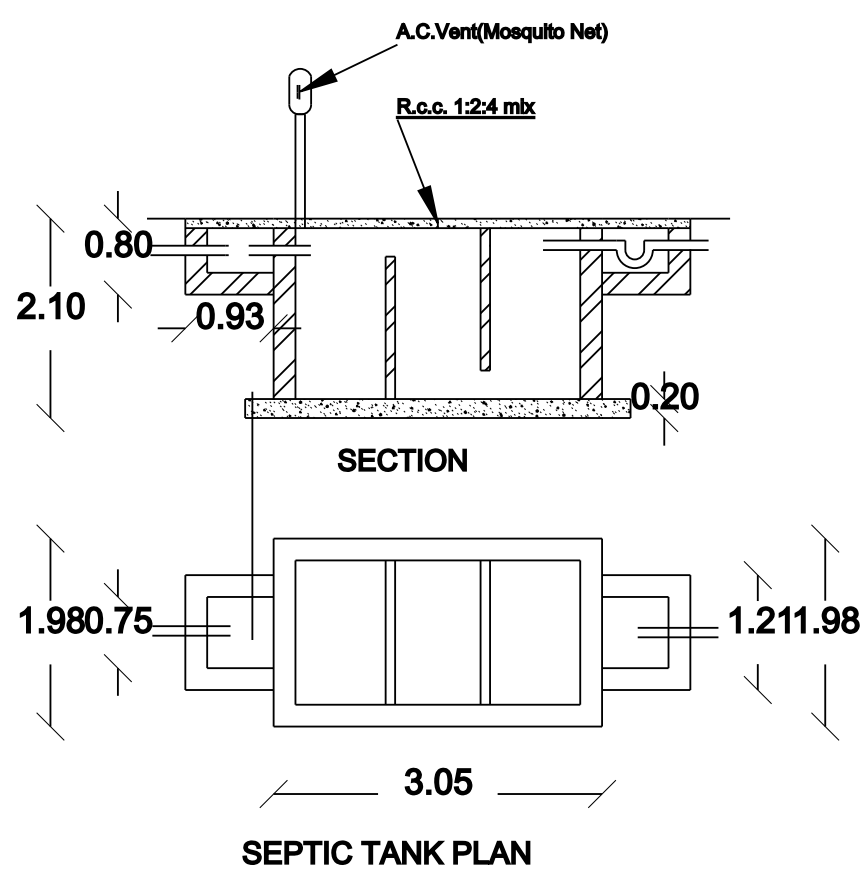
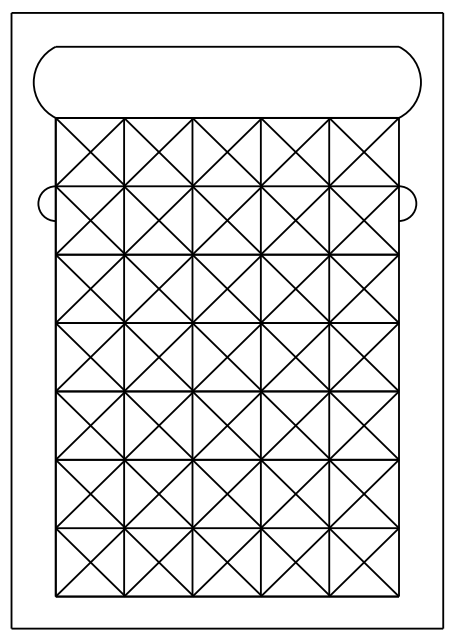
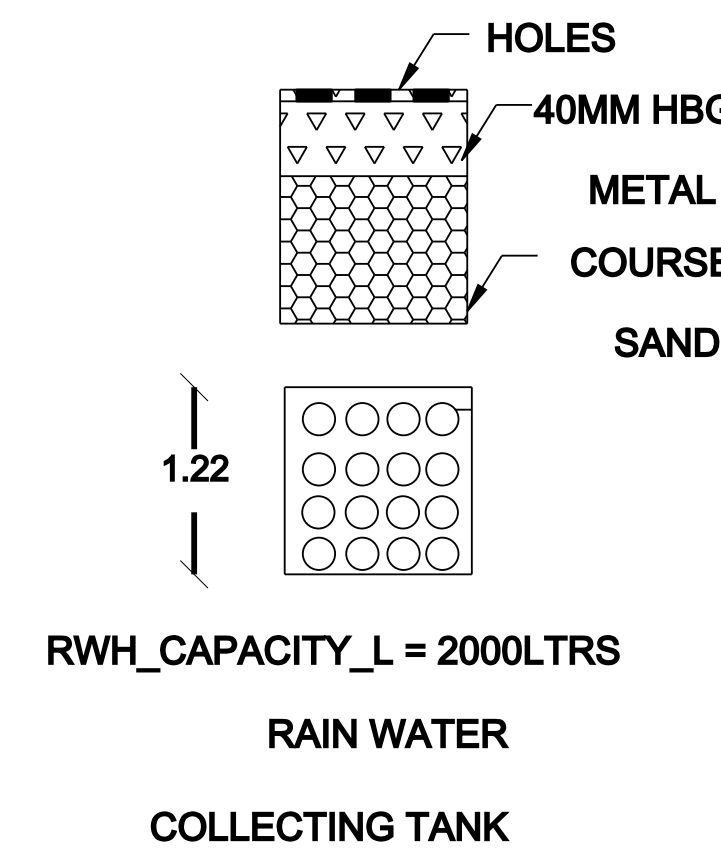
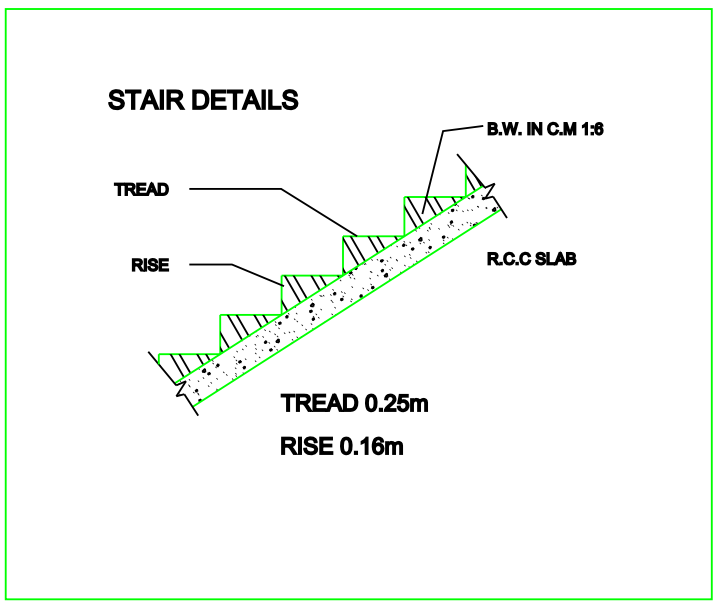
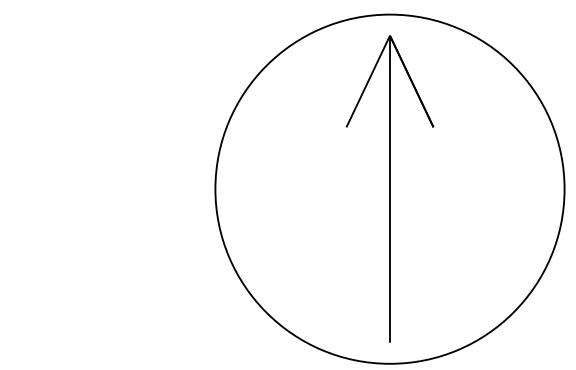
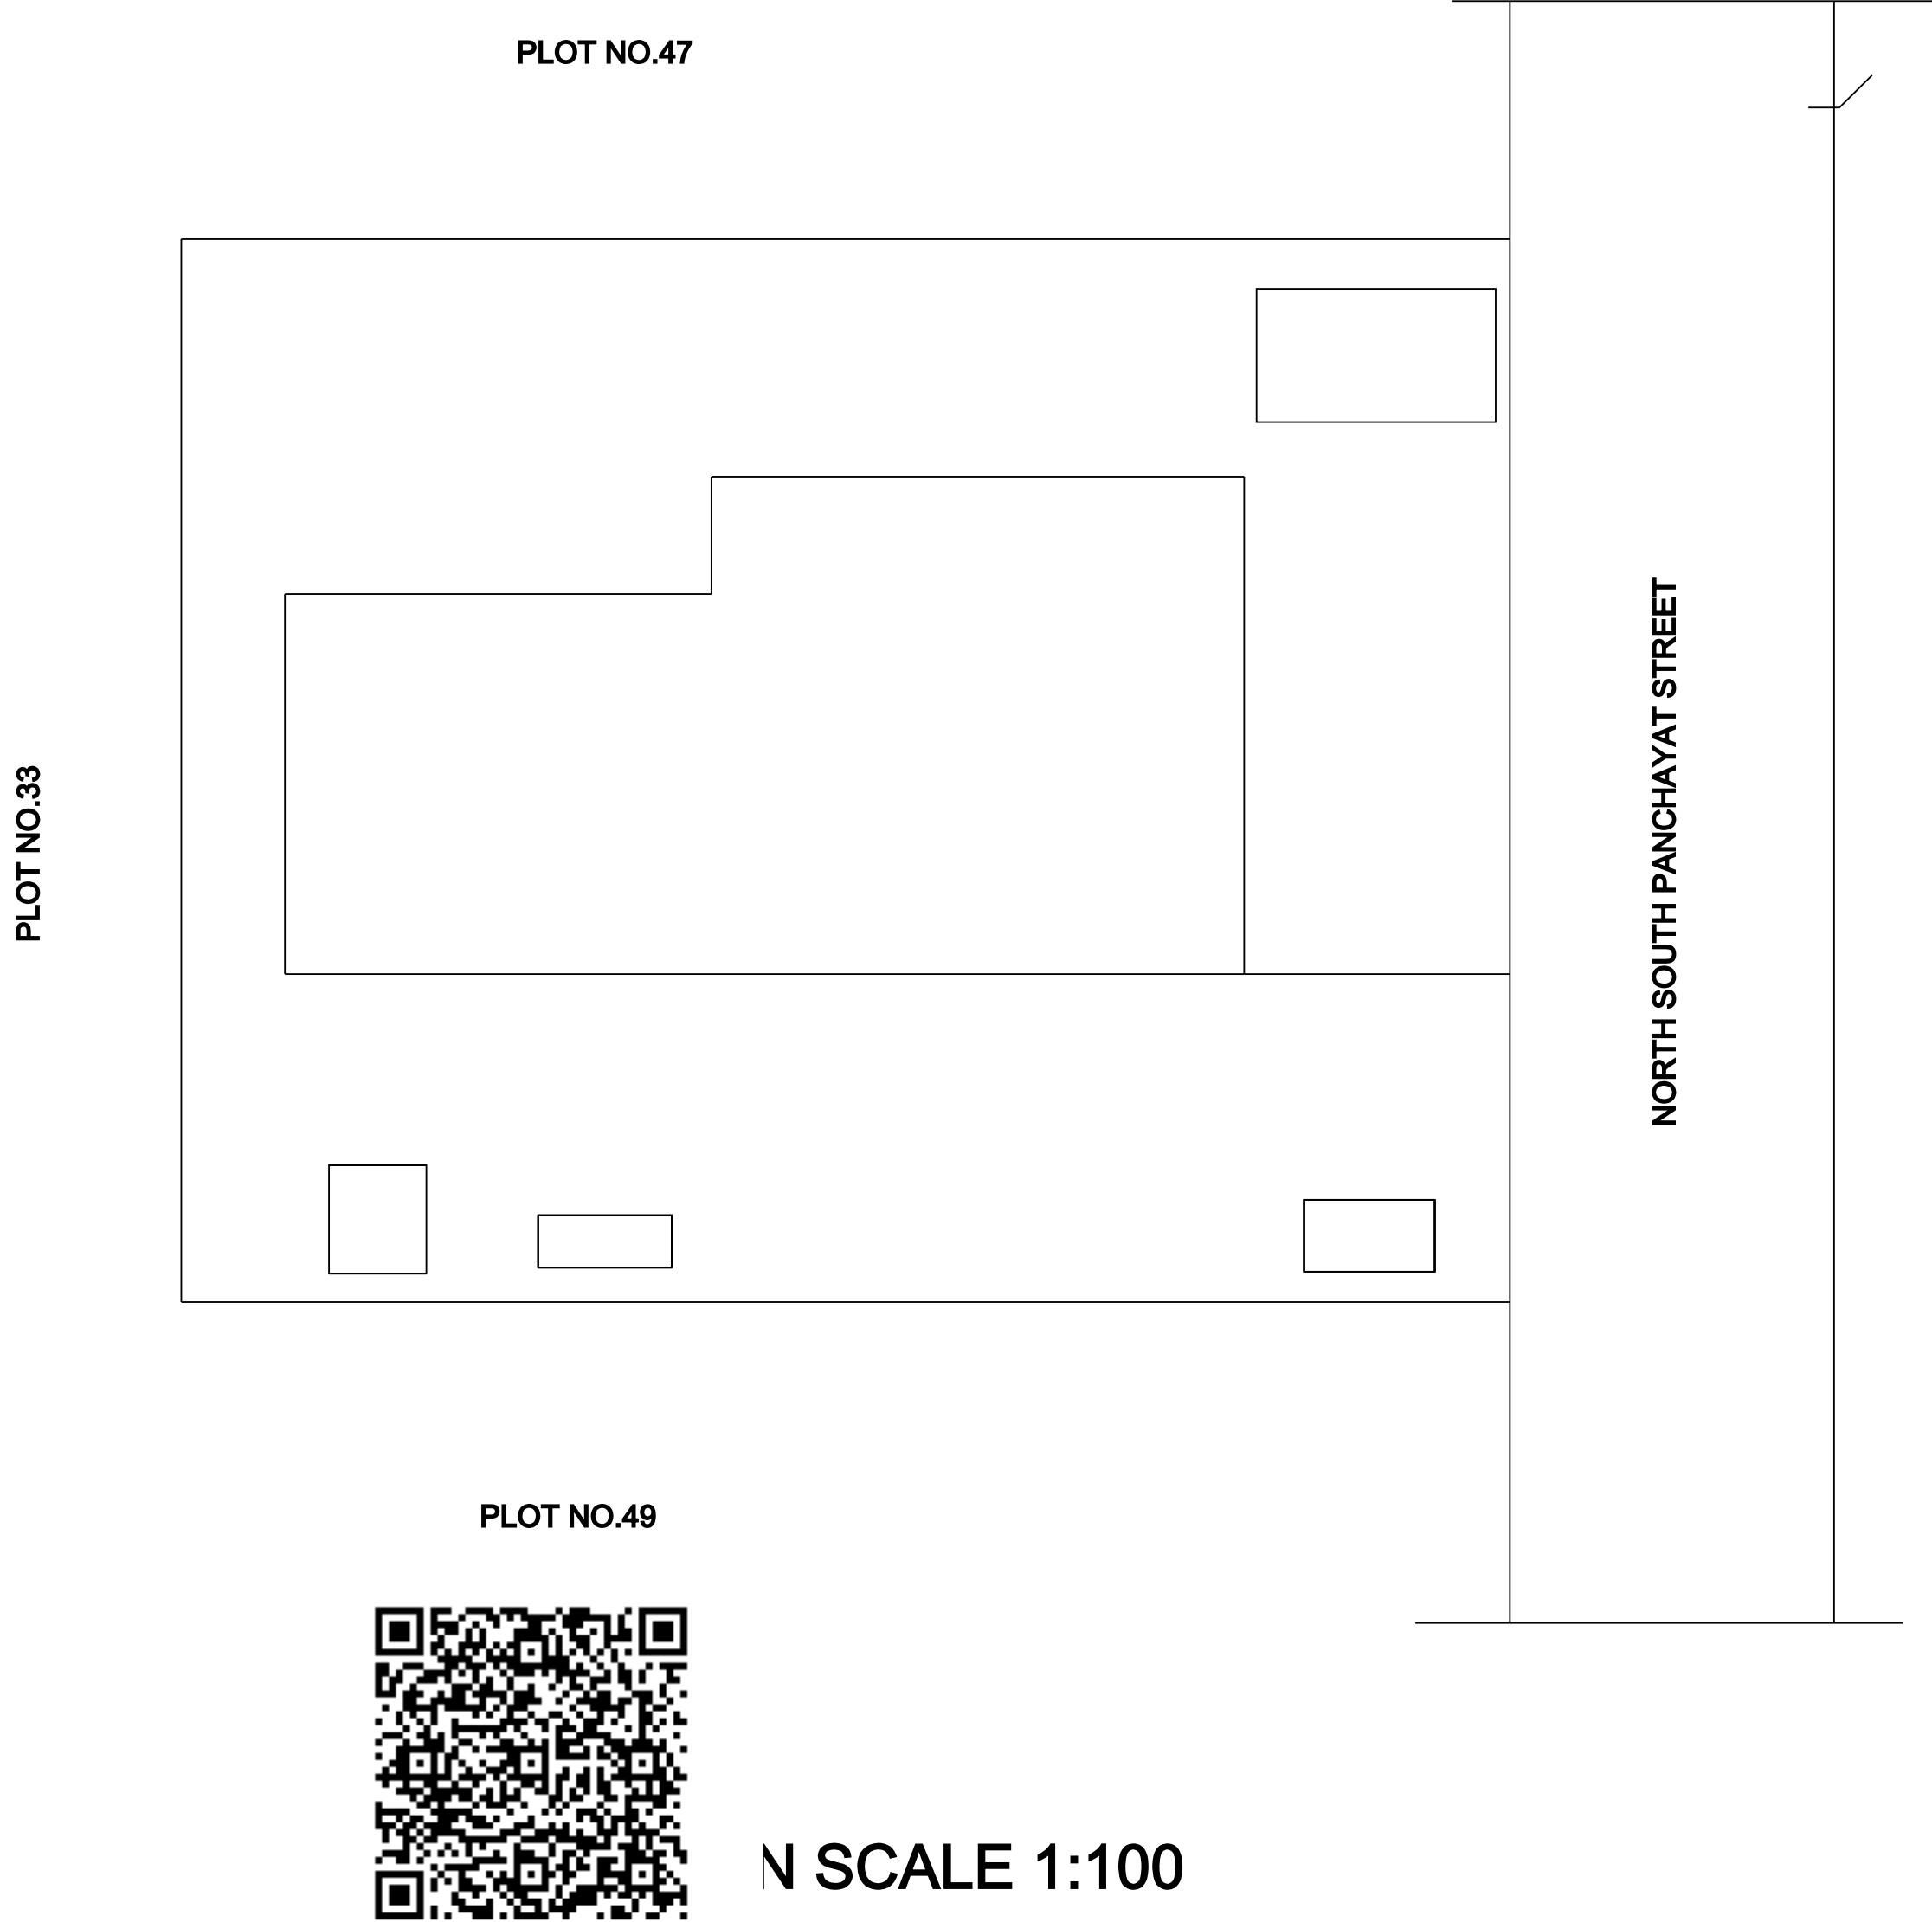
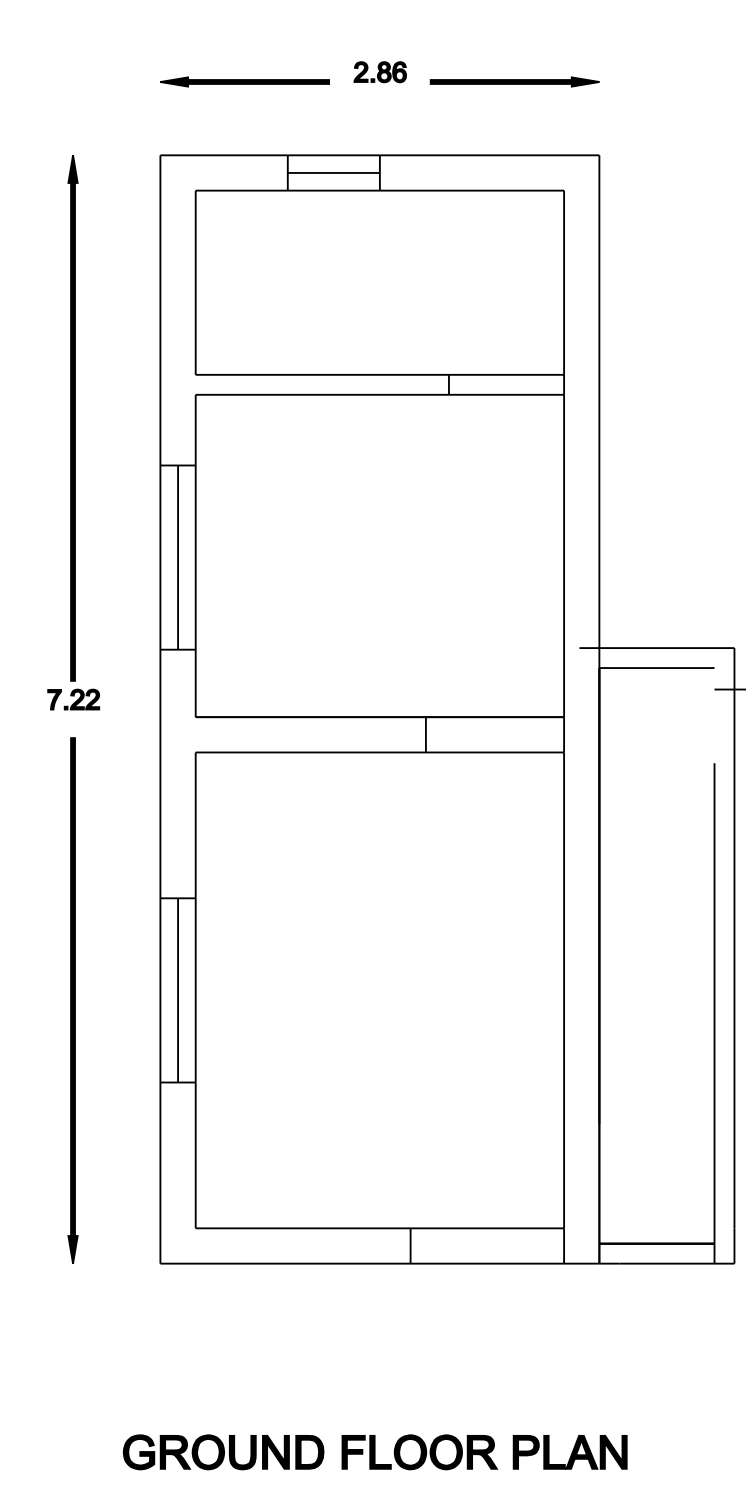


PLAN SHOWING THE PROPOSED CONSTRUCTION OF A HOUSE IN SURVEY NO.153/55, PLOT NO.48 [GOVT. PATTA],
AT AMBETHKAR NAGAR, KELAIYAPILLAIYOOR, SERVAIKARANPATTY PANCHAYAT, KADAYAM UNION,TENKASI DISTRICT.

APPLICANT : Mrs. ESAKKIAMMAL, W/O. Mr. SEEVALAMUTHU,
PLACE : AMBETHKAR NAGAR, KELAIYAPILLAIYOOR.

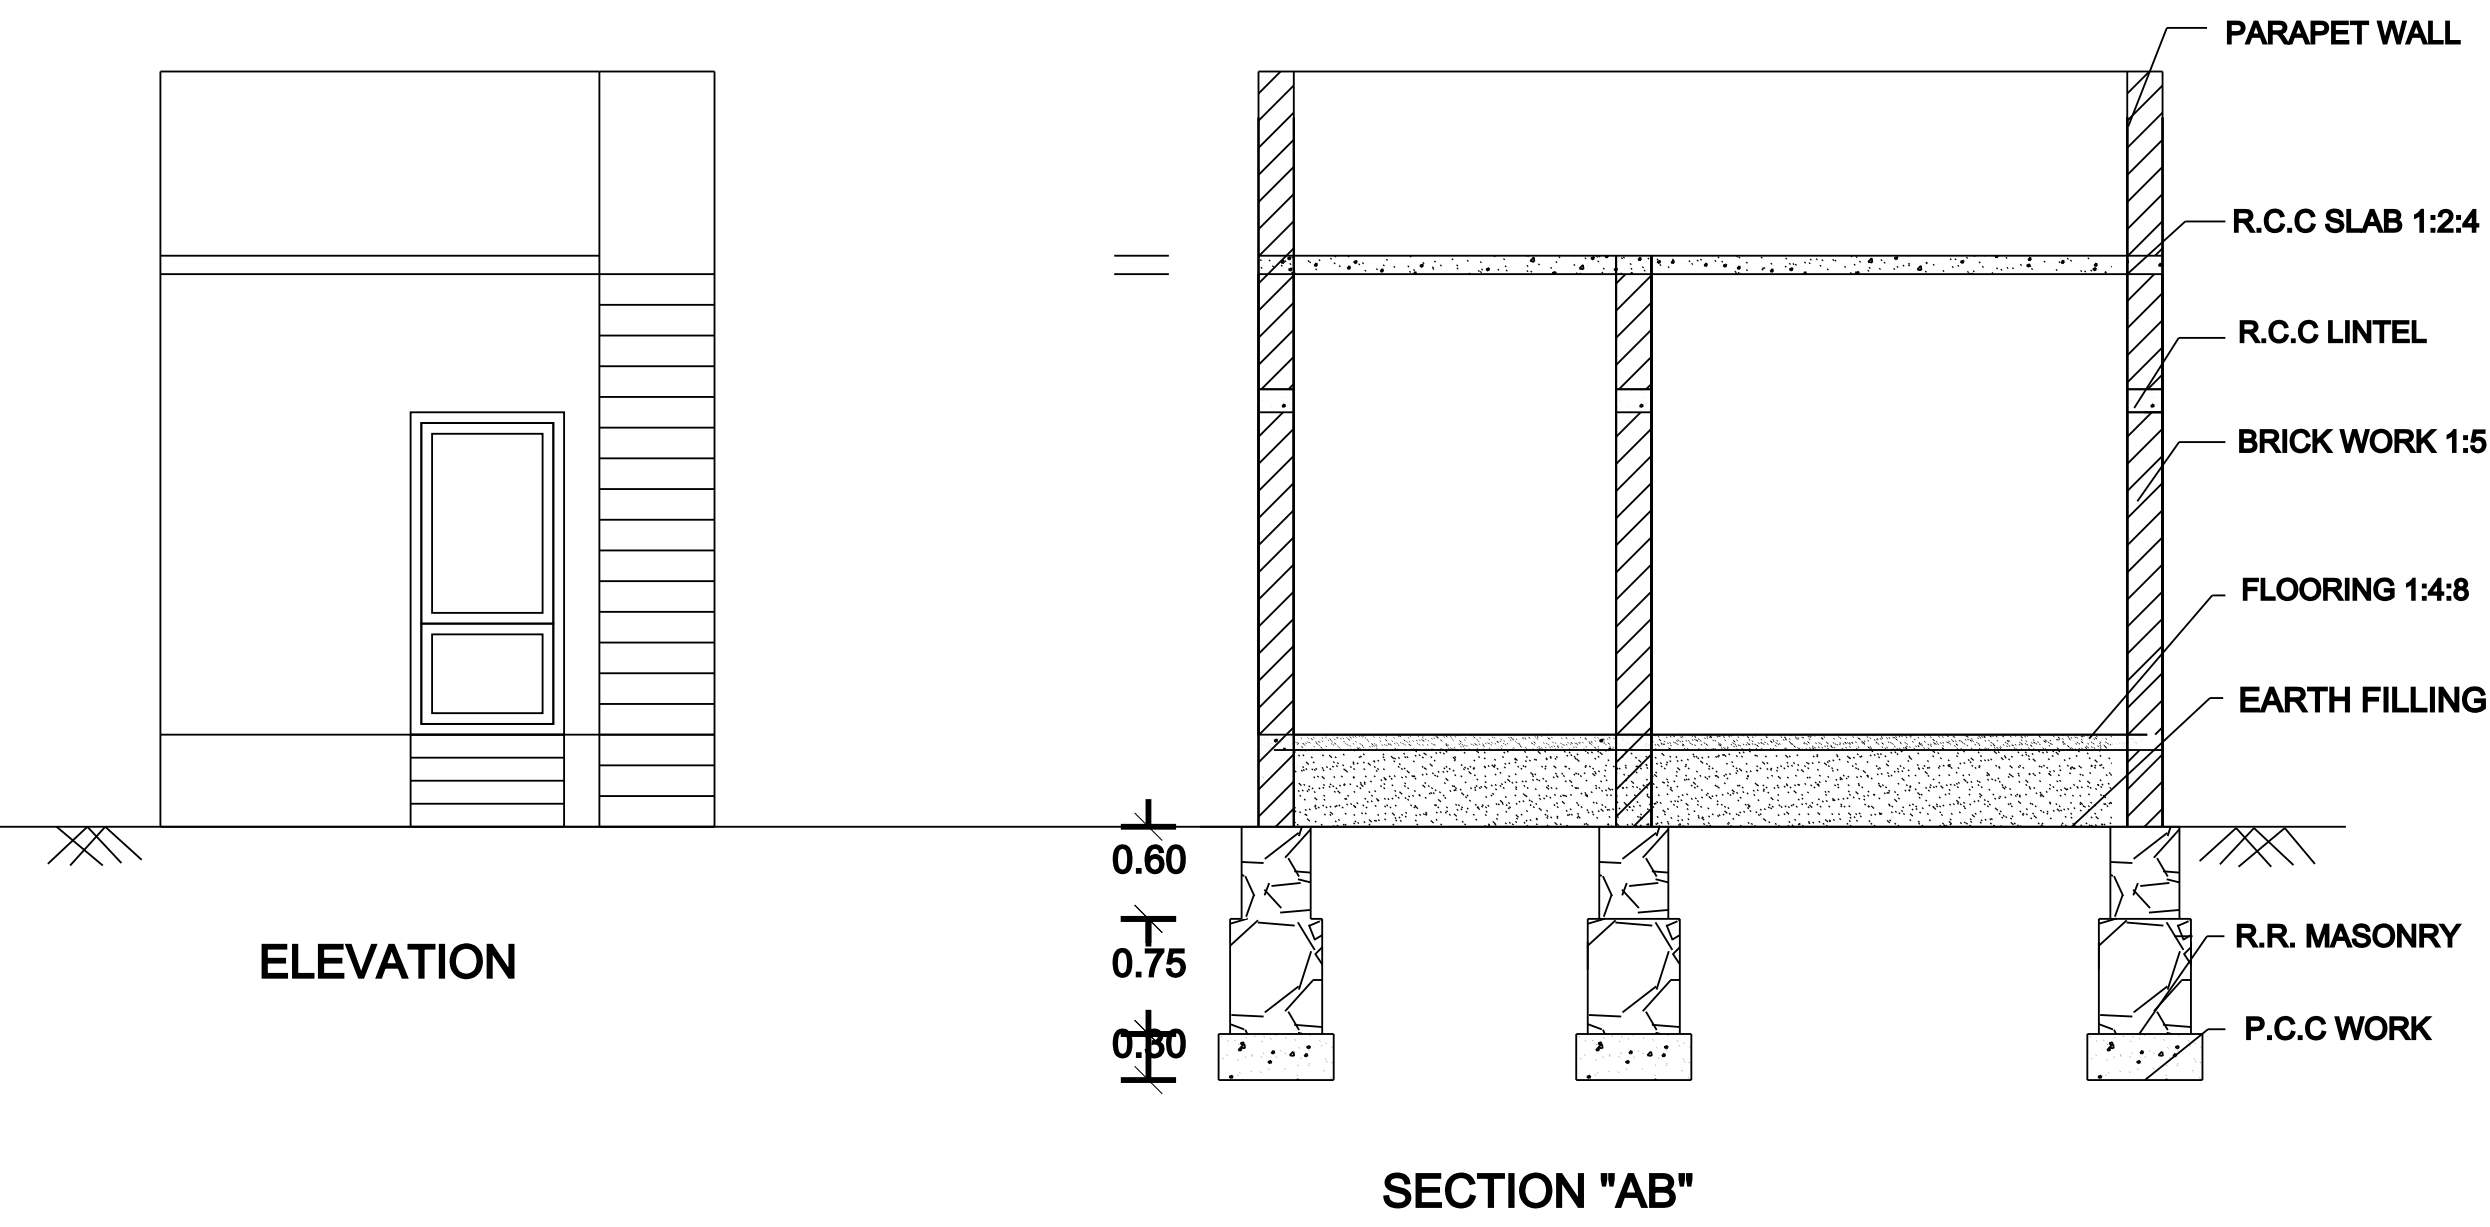

AREA STATEMENT:-	SQ.MT.	SQ.FT.
SITE AREA :-	80.00	861.11
PROPOSED BUILDING PLINTH AREA :-		
GROUND FLOOR BUILDING AREA :-	24.18	260.27
GROUND FLOOR - CARPET AREA :-	19.58	210.82
OPEN SPACE AREA :-	55.82	600.84

REFERENCE :

DOOR : D: 1.00X2.10, D1 : 0.90X2.10,

WINDOW : W : 1.20X1.20, VENTILATION :V: 0.60X0.90

APPLICANT:-

APPLICANT : Mrs. ESAKKIAMMAL, W/O. Mr. SEEVALAMUTHU,

LICENSED SURVEYOR:-

Er.S.Radha D.C.E,
Licenced Engineer
A.D(P)TSI Reg.No. 22 / 2022
6/38G2, North Street
Keela Kadayam- 627415
Mobile : 9894054188

FOR OFFICE USE ONLY:-