


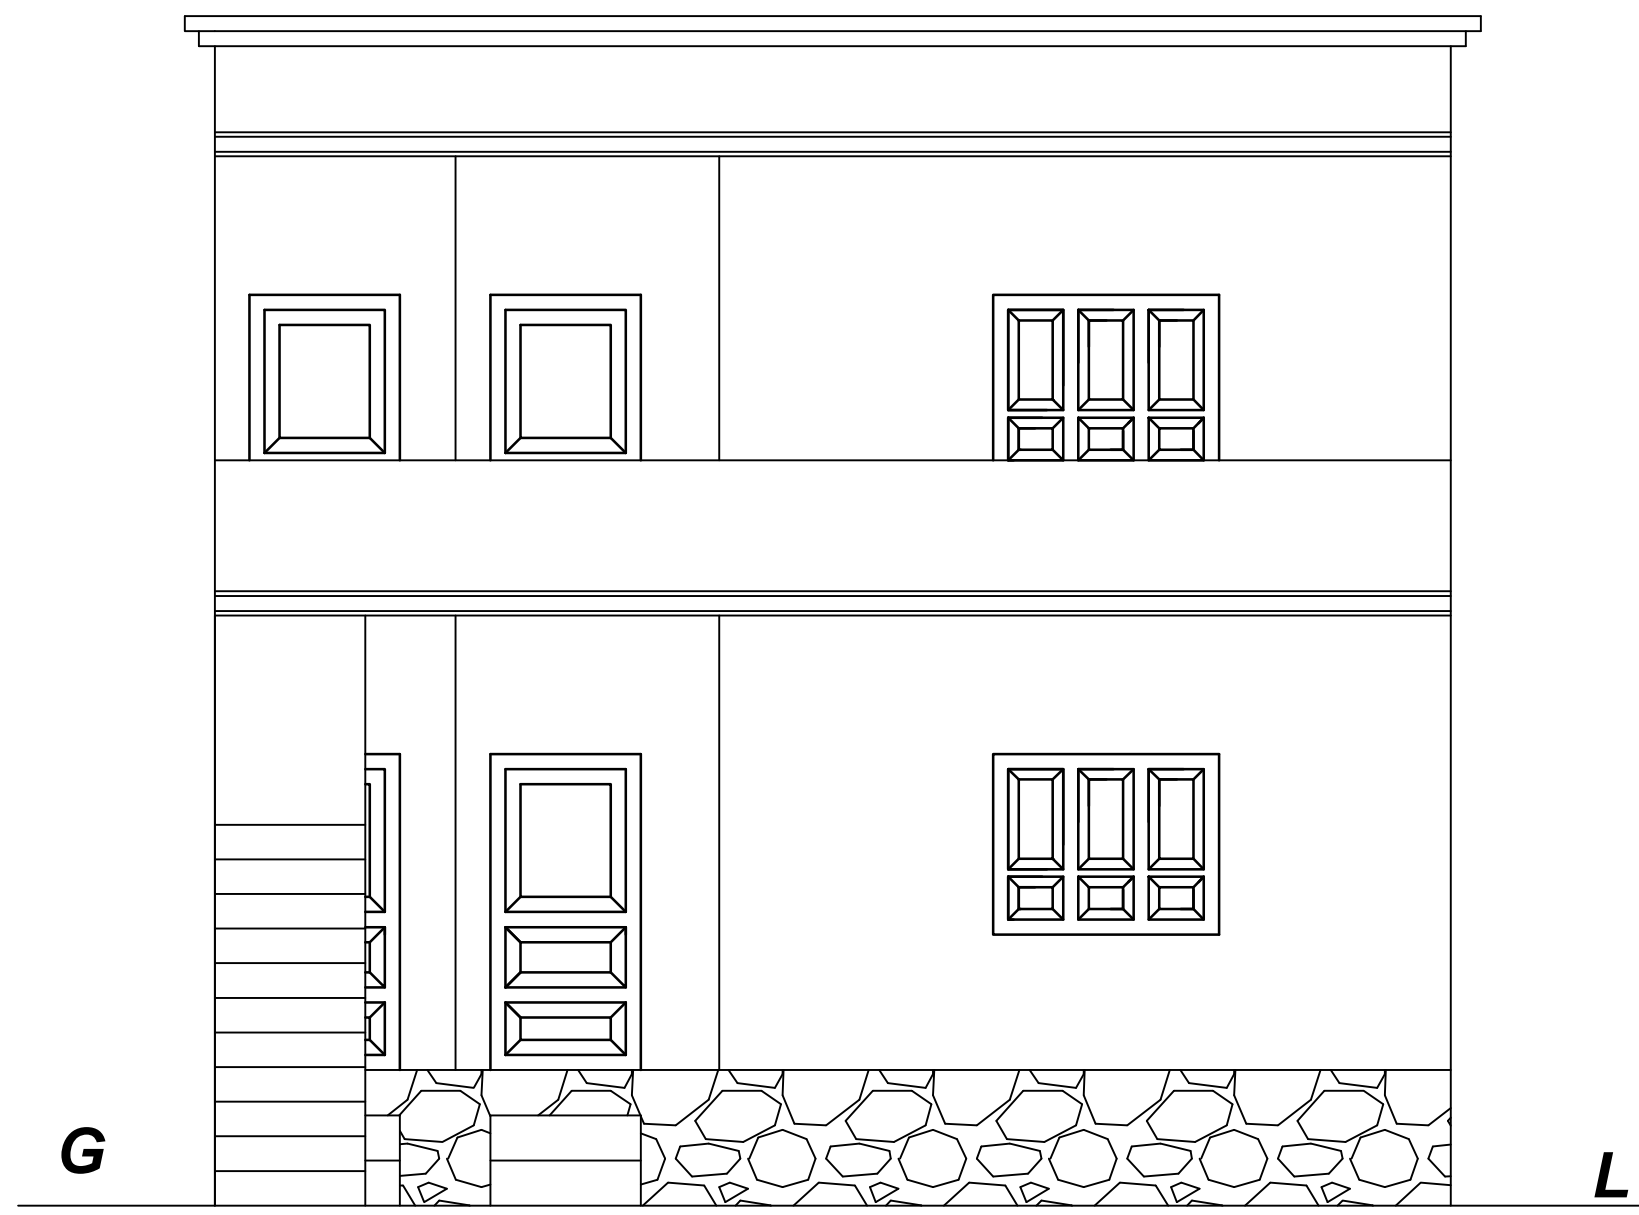
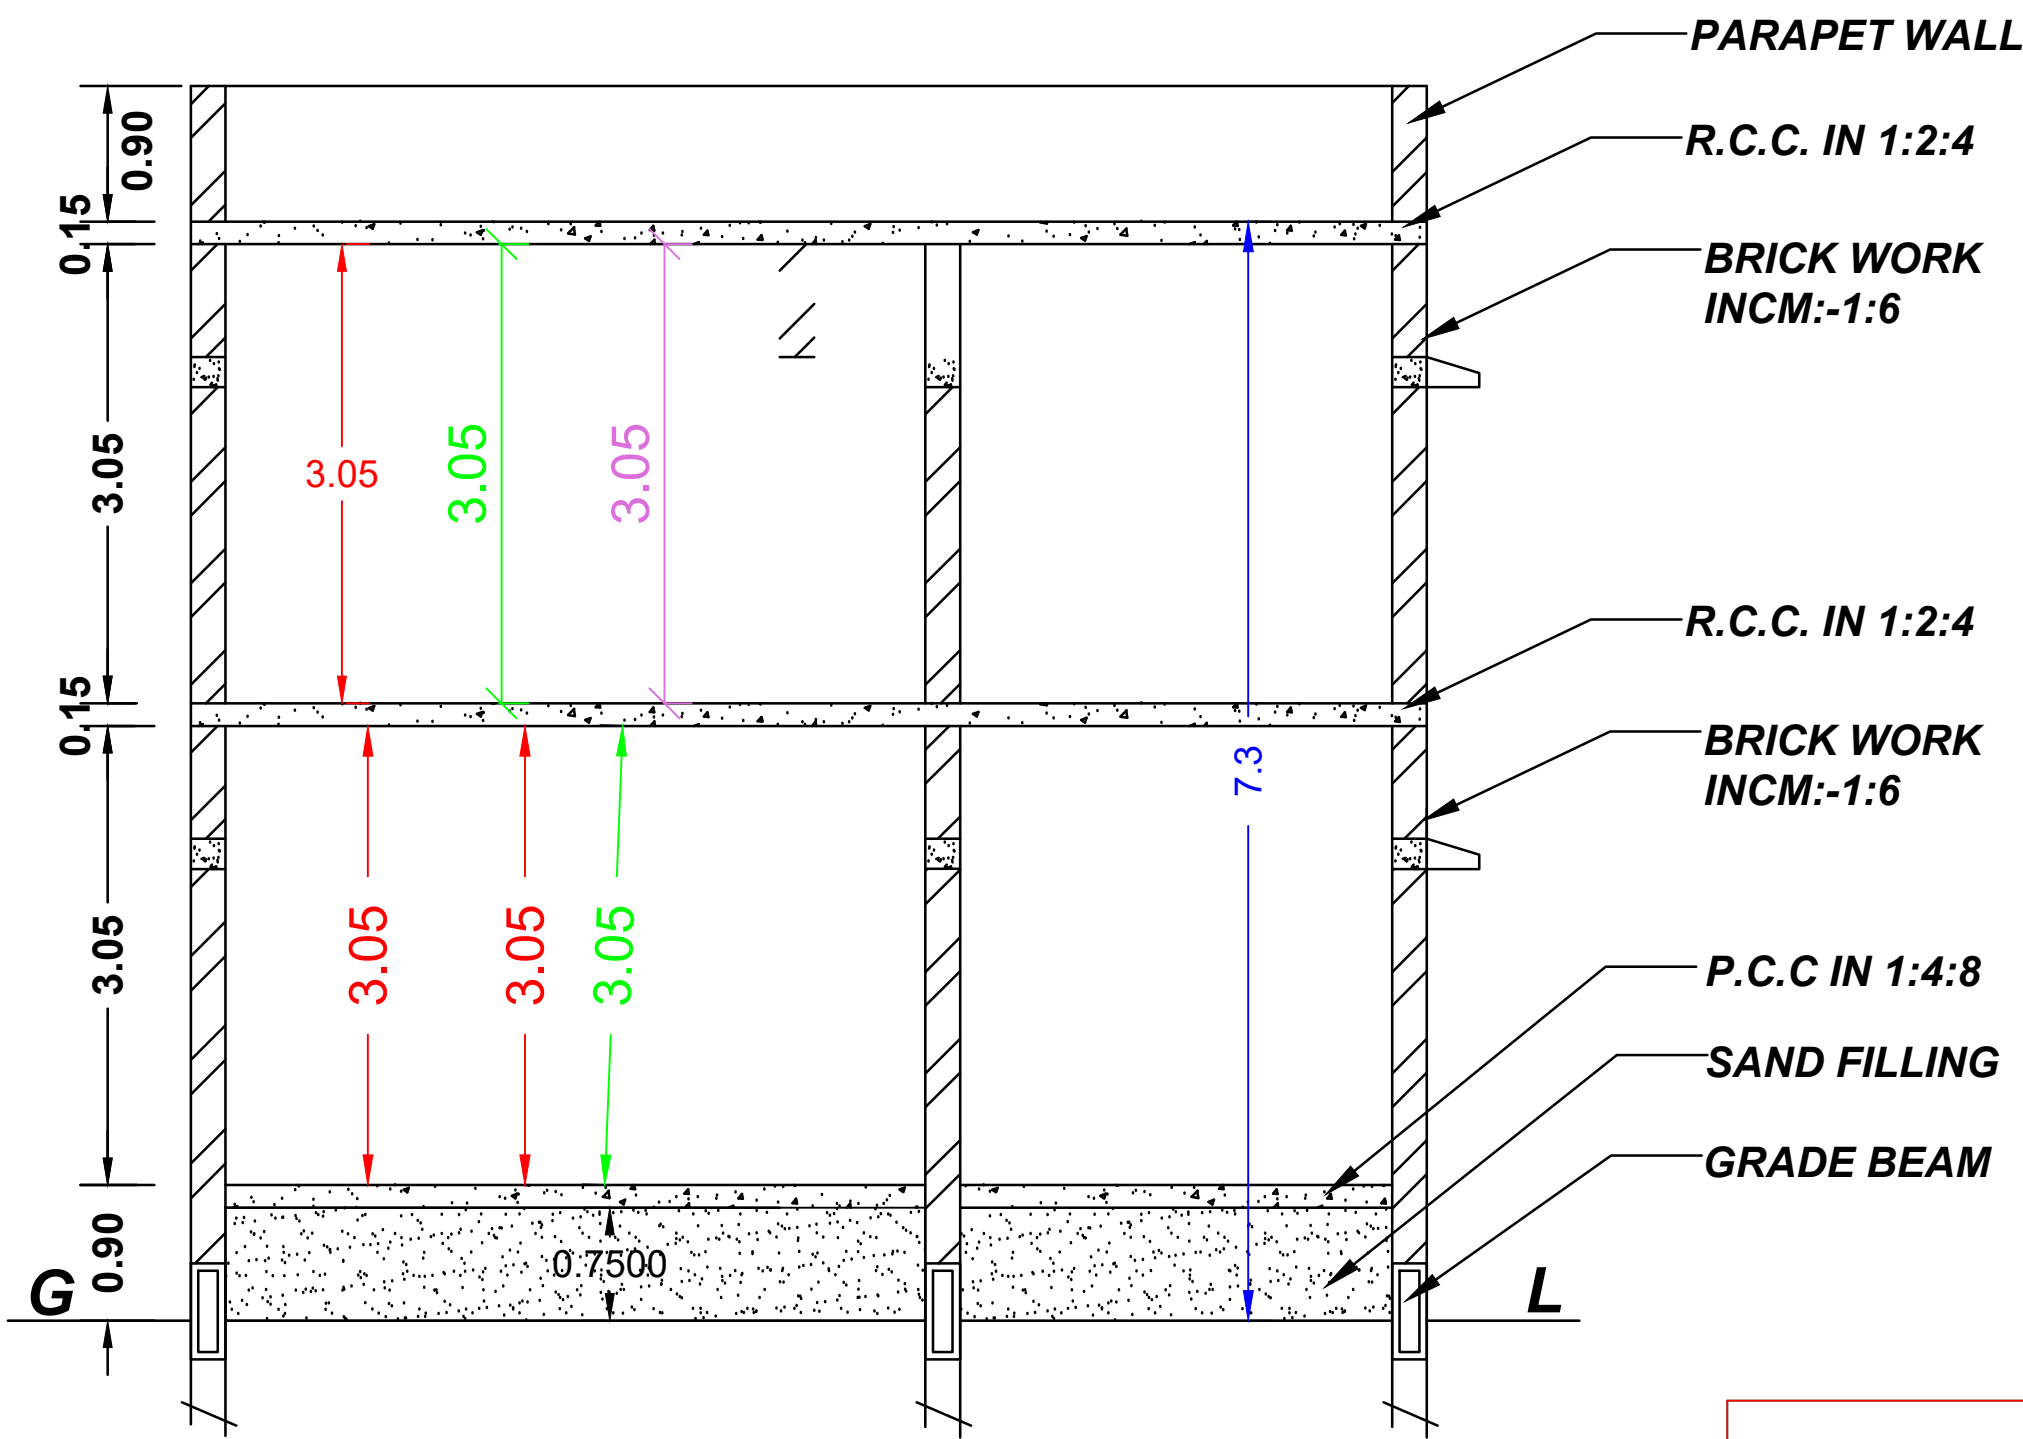


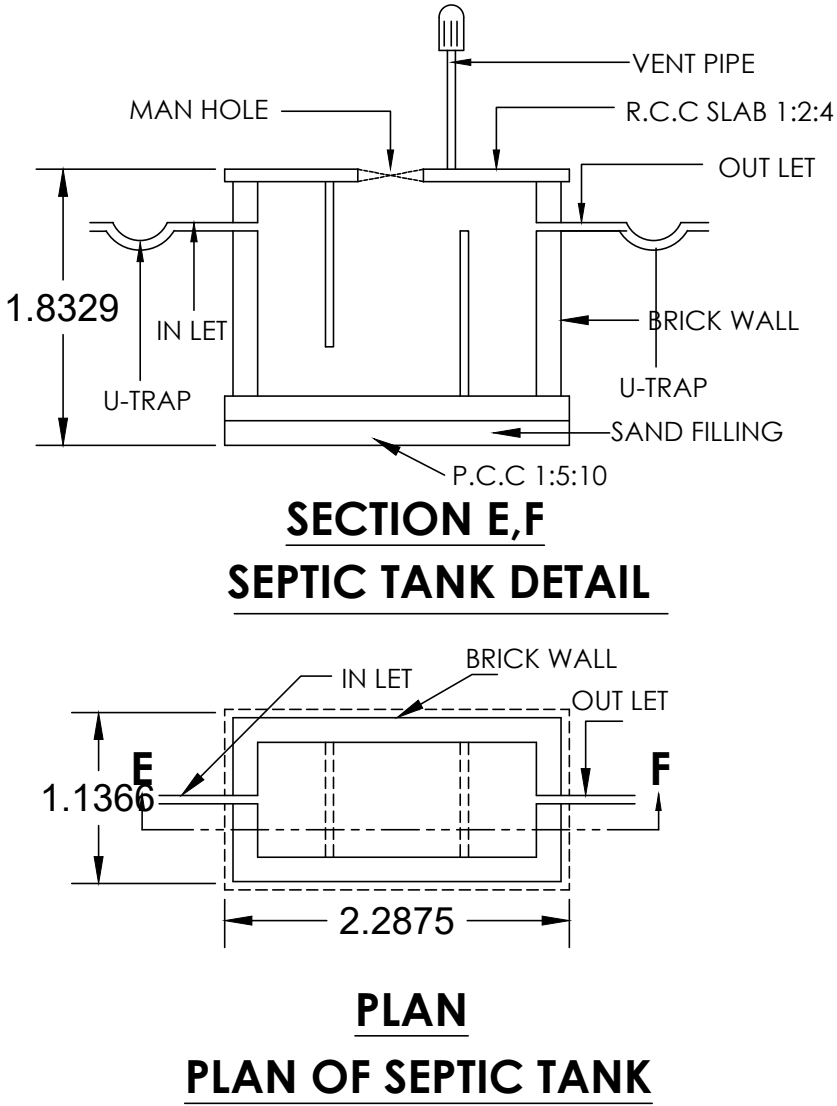

ELEVATION

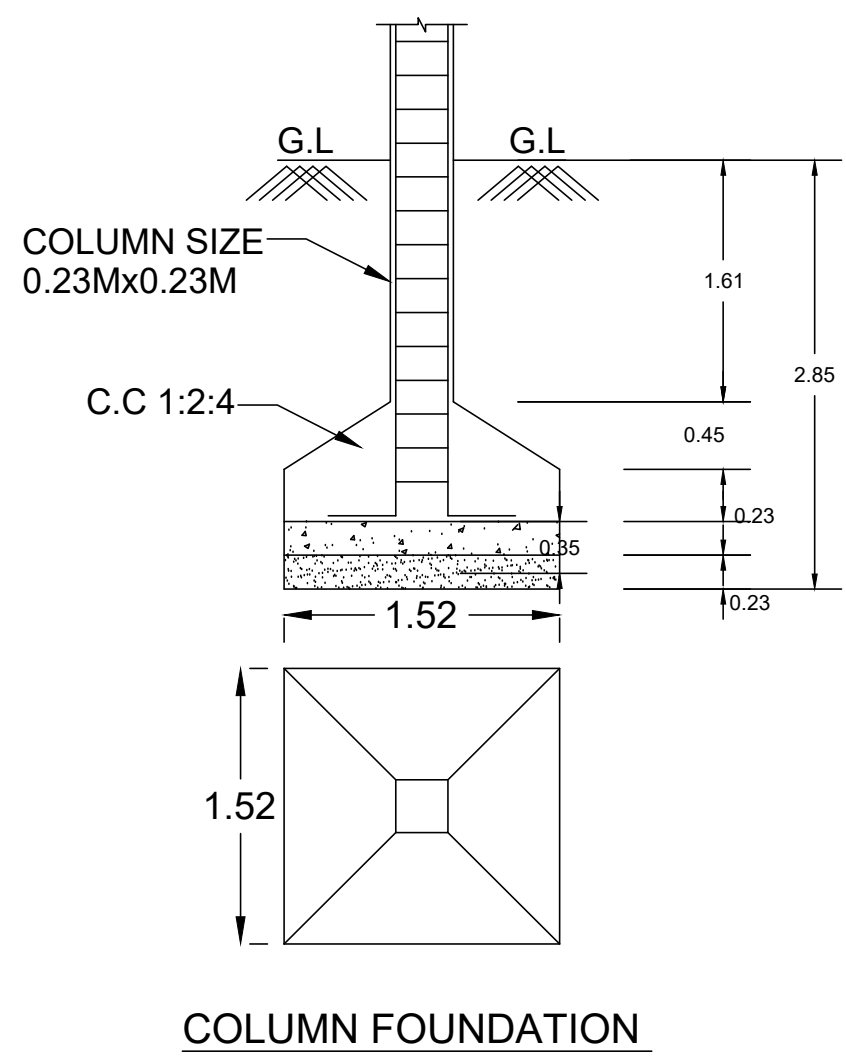

SECTION "AA"

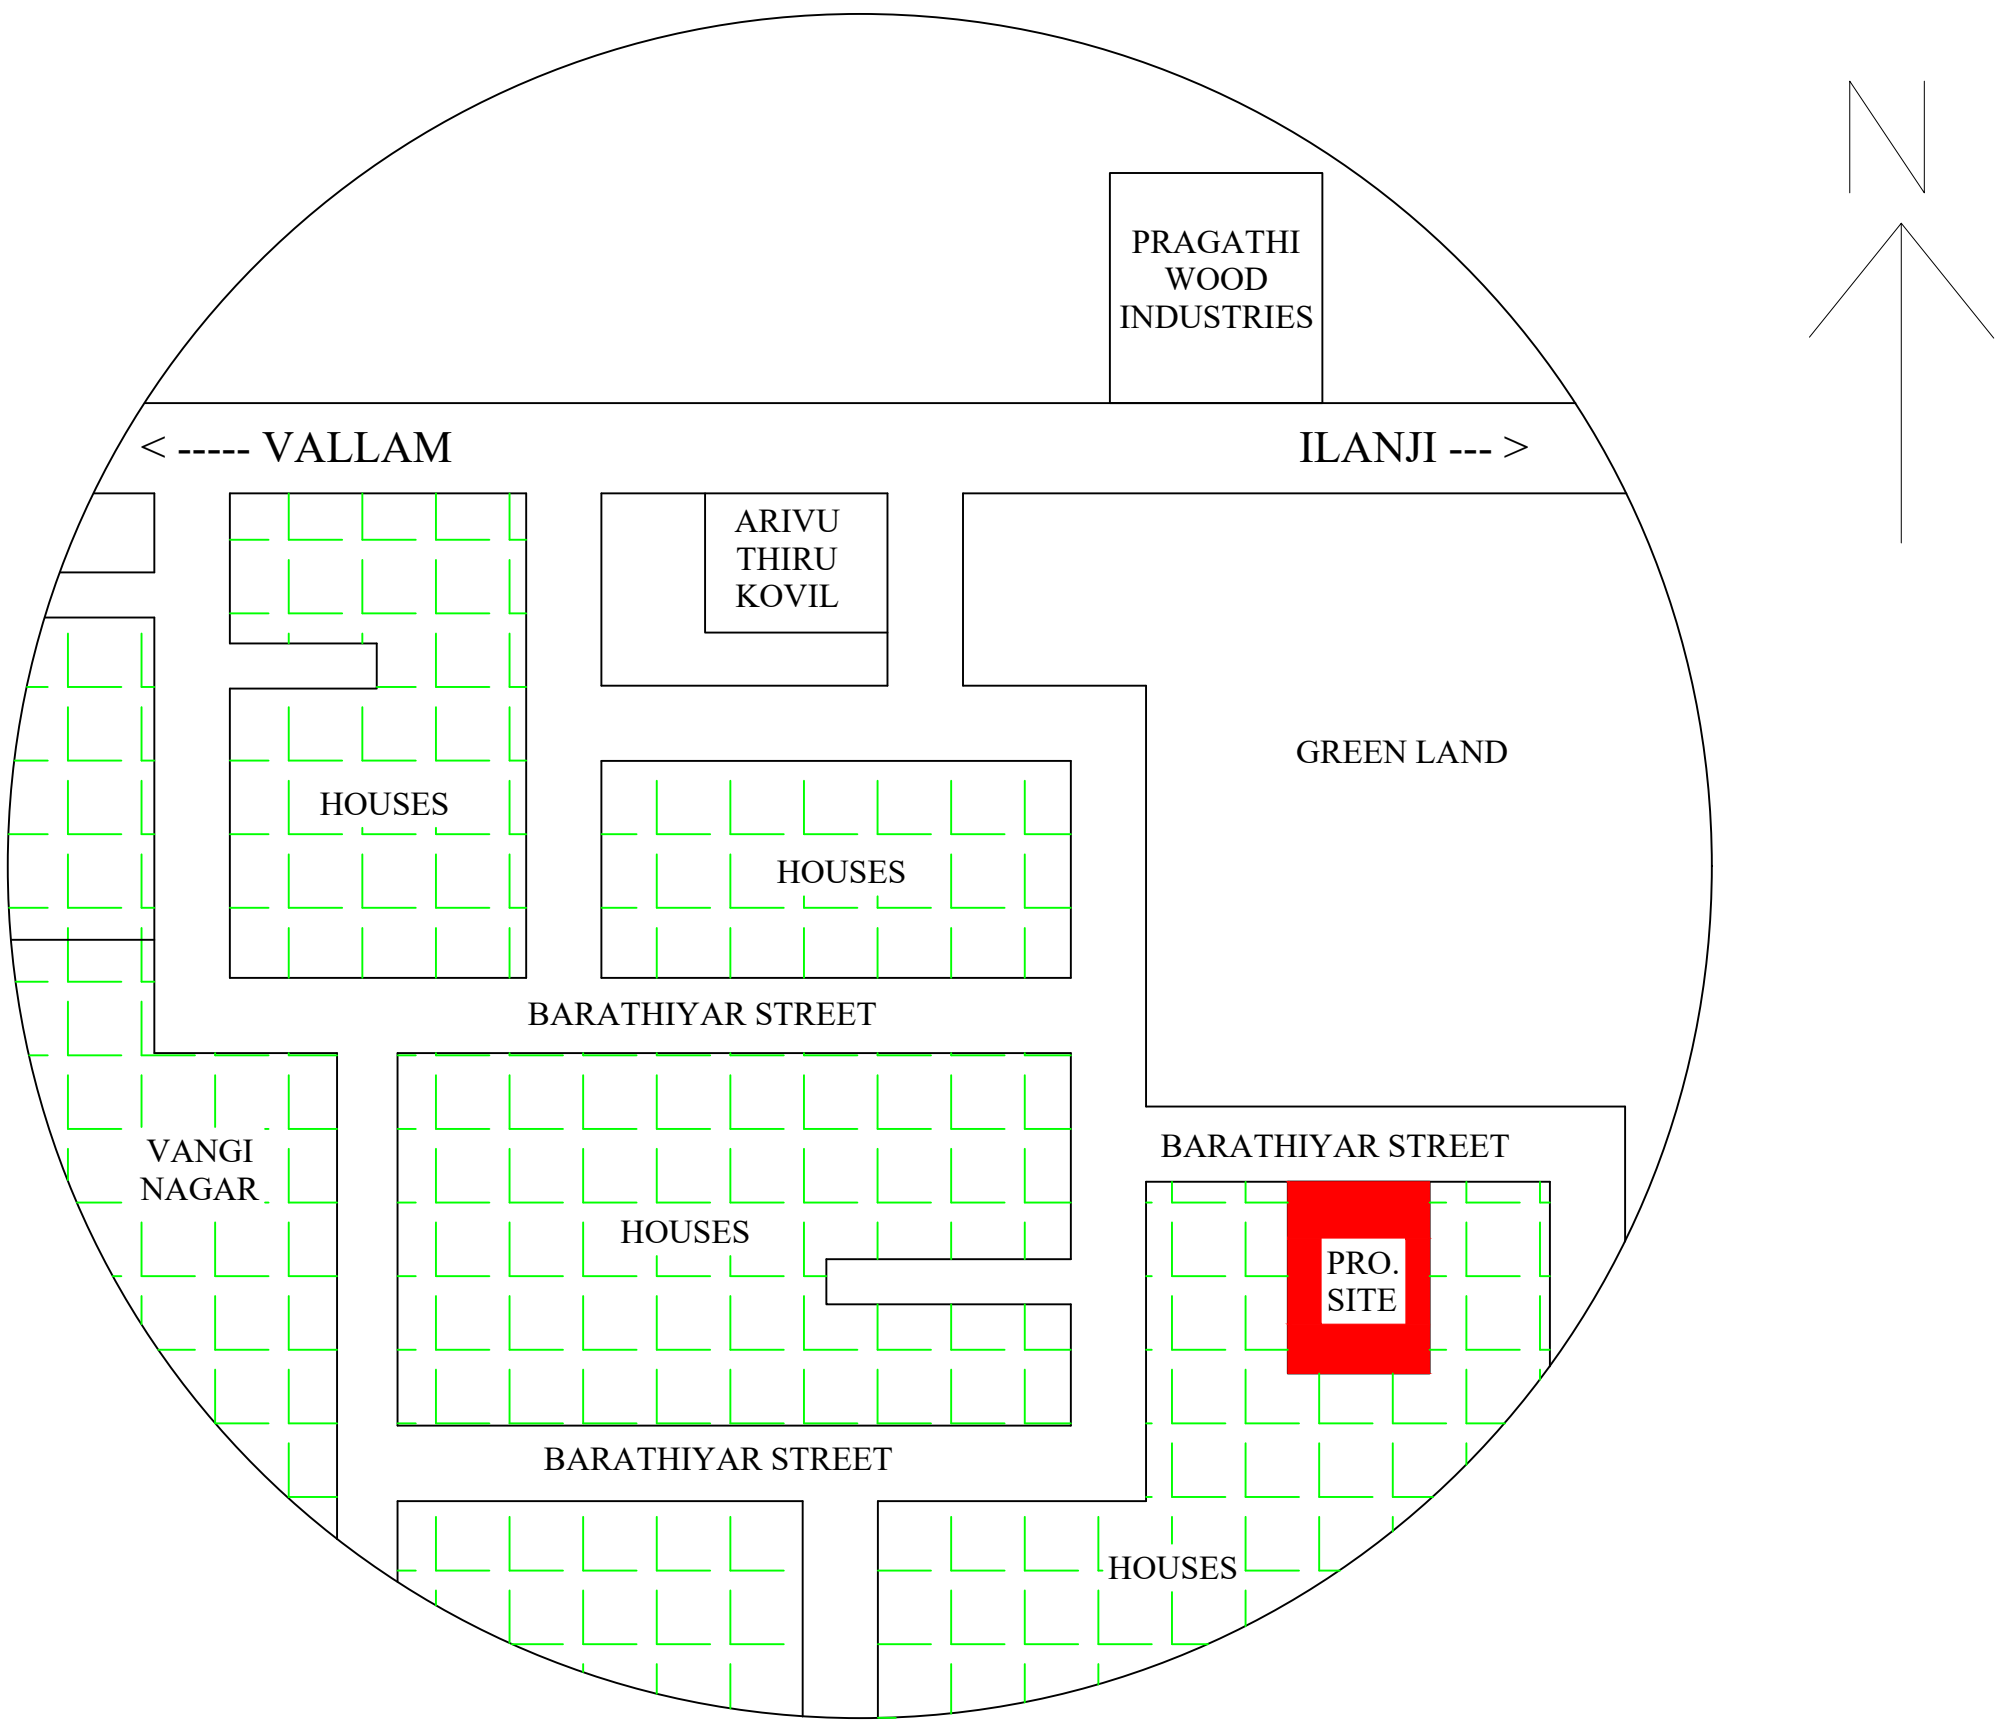

HOUSE - 1 = 462.67 SQ"FT"

HOUSE - 2 = 537.49 SQ"FT"

HOUSE - 3 = 462.67 SQ"FT"

HOUSE 4 = 537.49 SQ"FT"

5.50


< ---- BHARATHIYAR STREET --- >

10.21M(33.50FT)


PLOT NO : 12

PRPOSED CONSTRUCTION


PLOT NO : 10

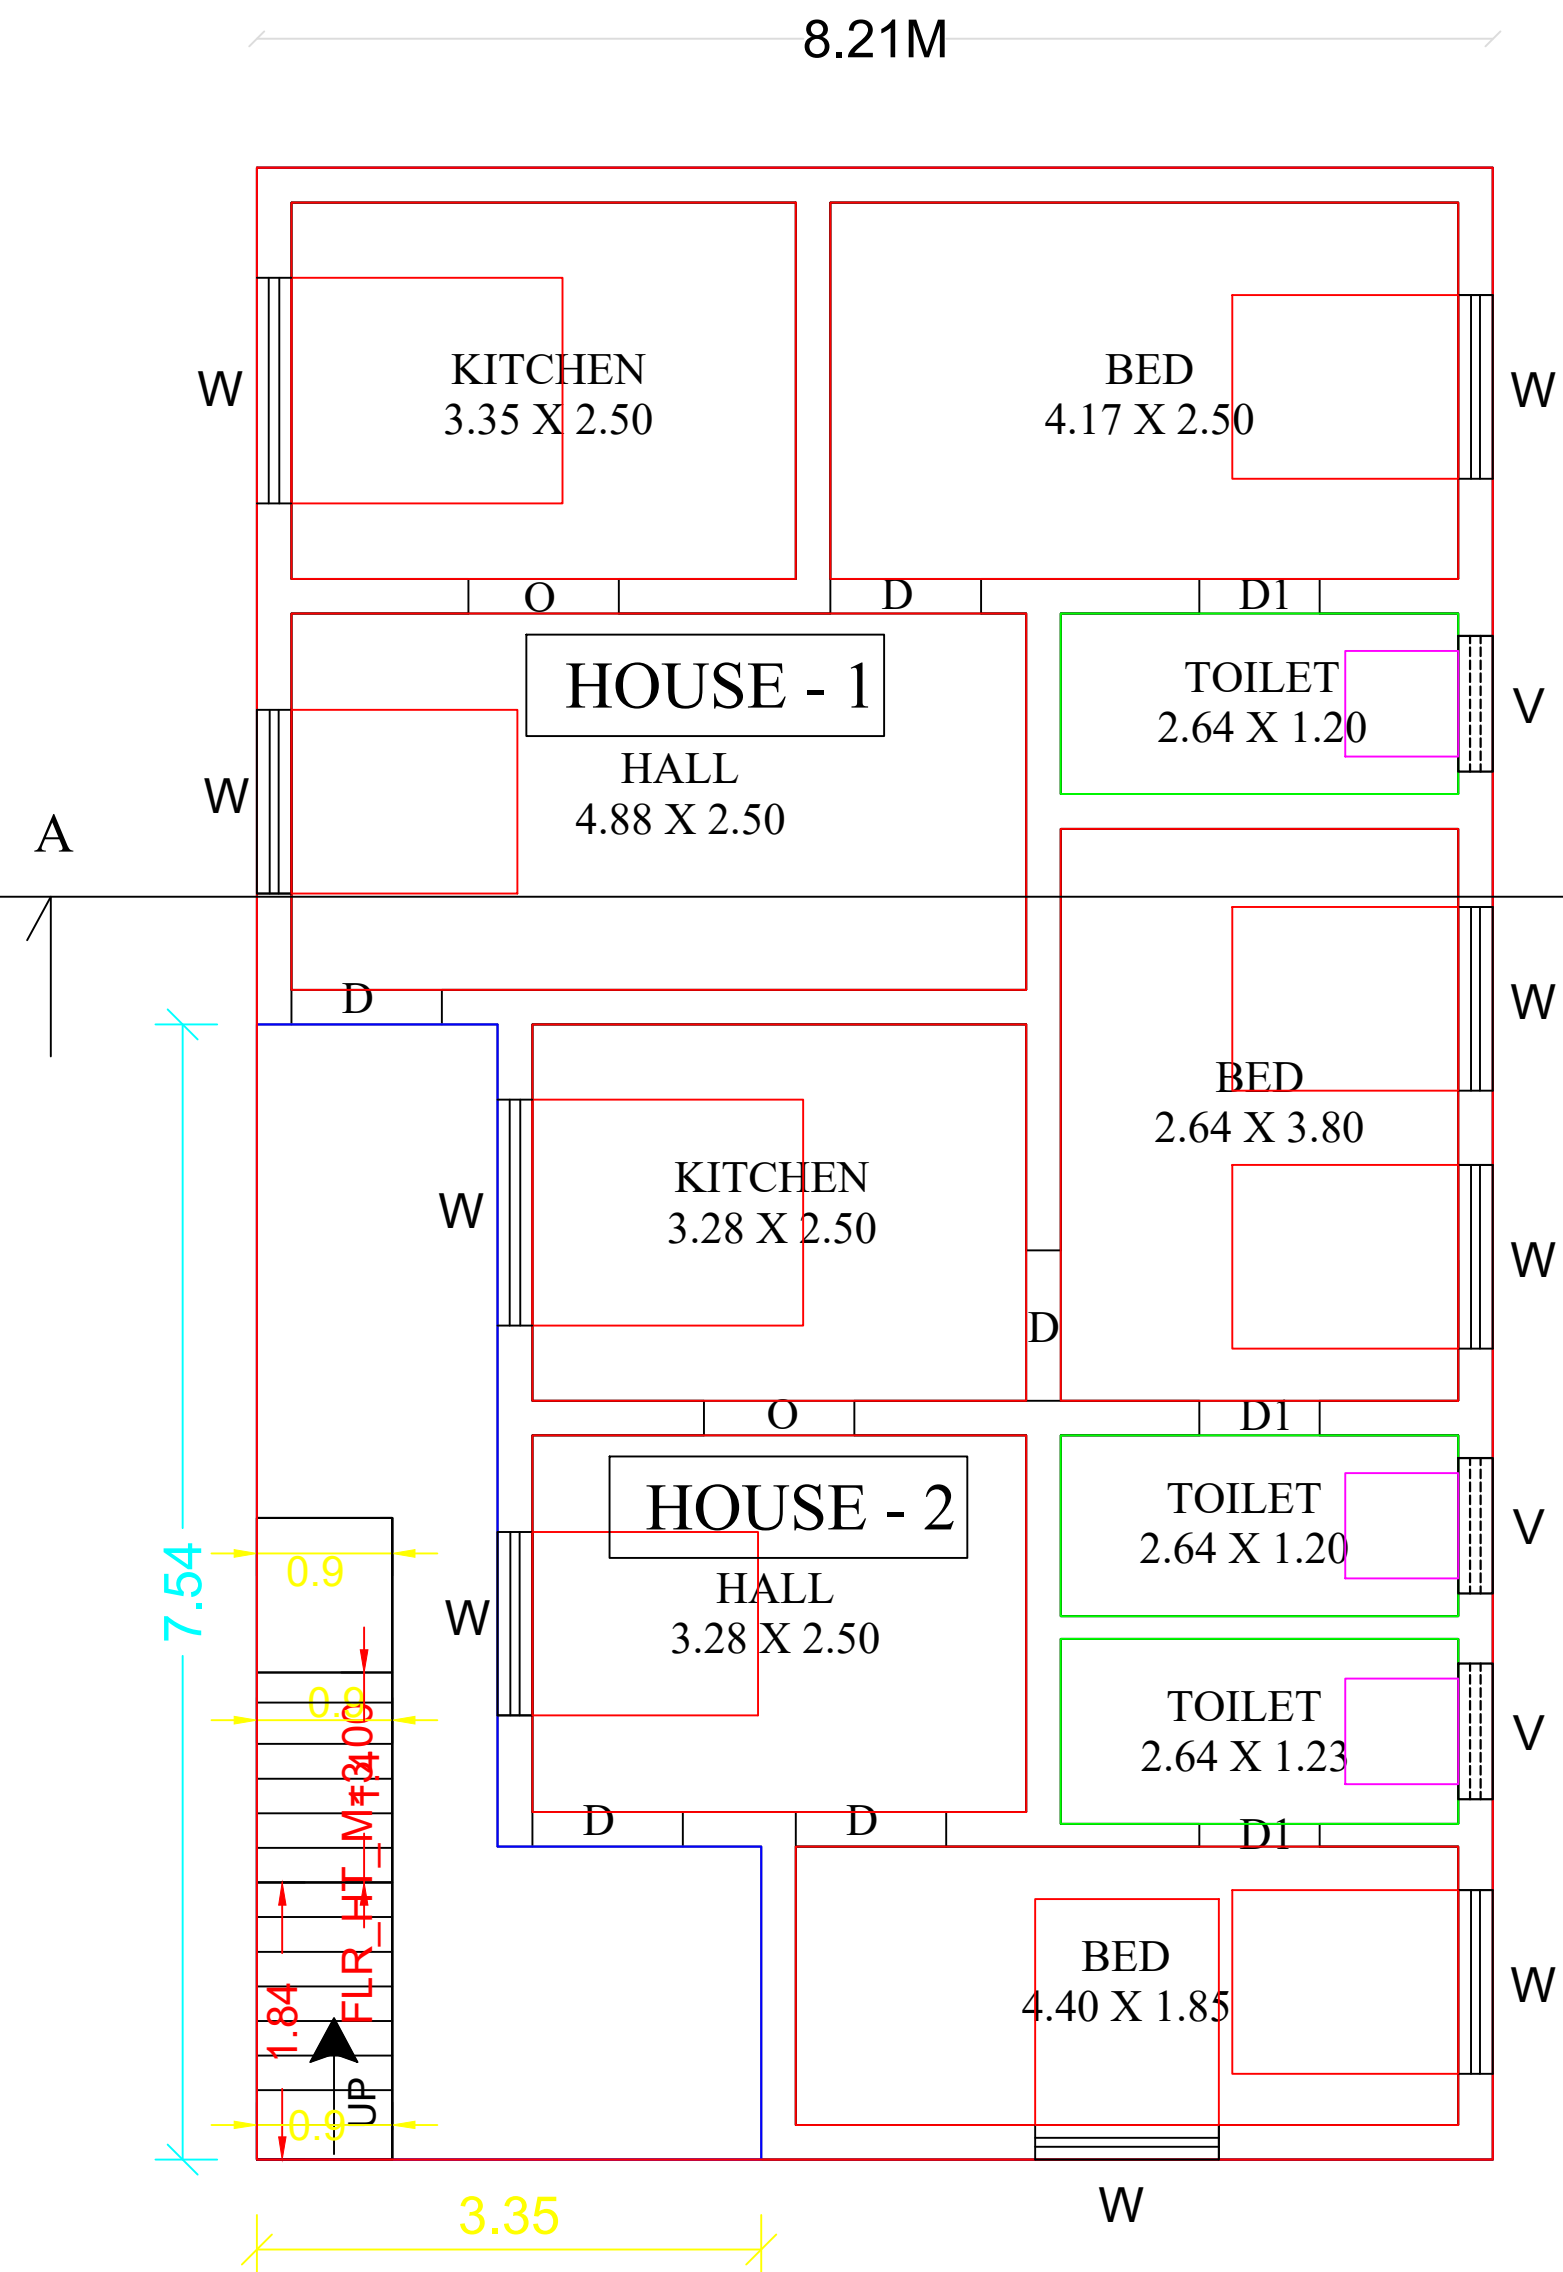

GROUND FLOOR PLAN

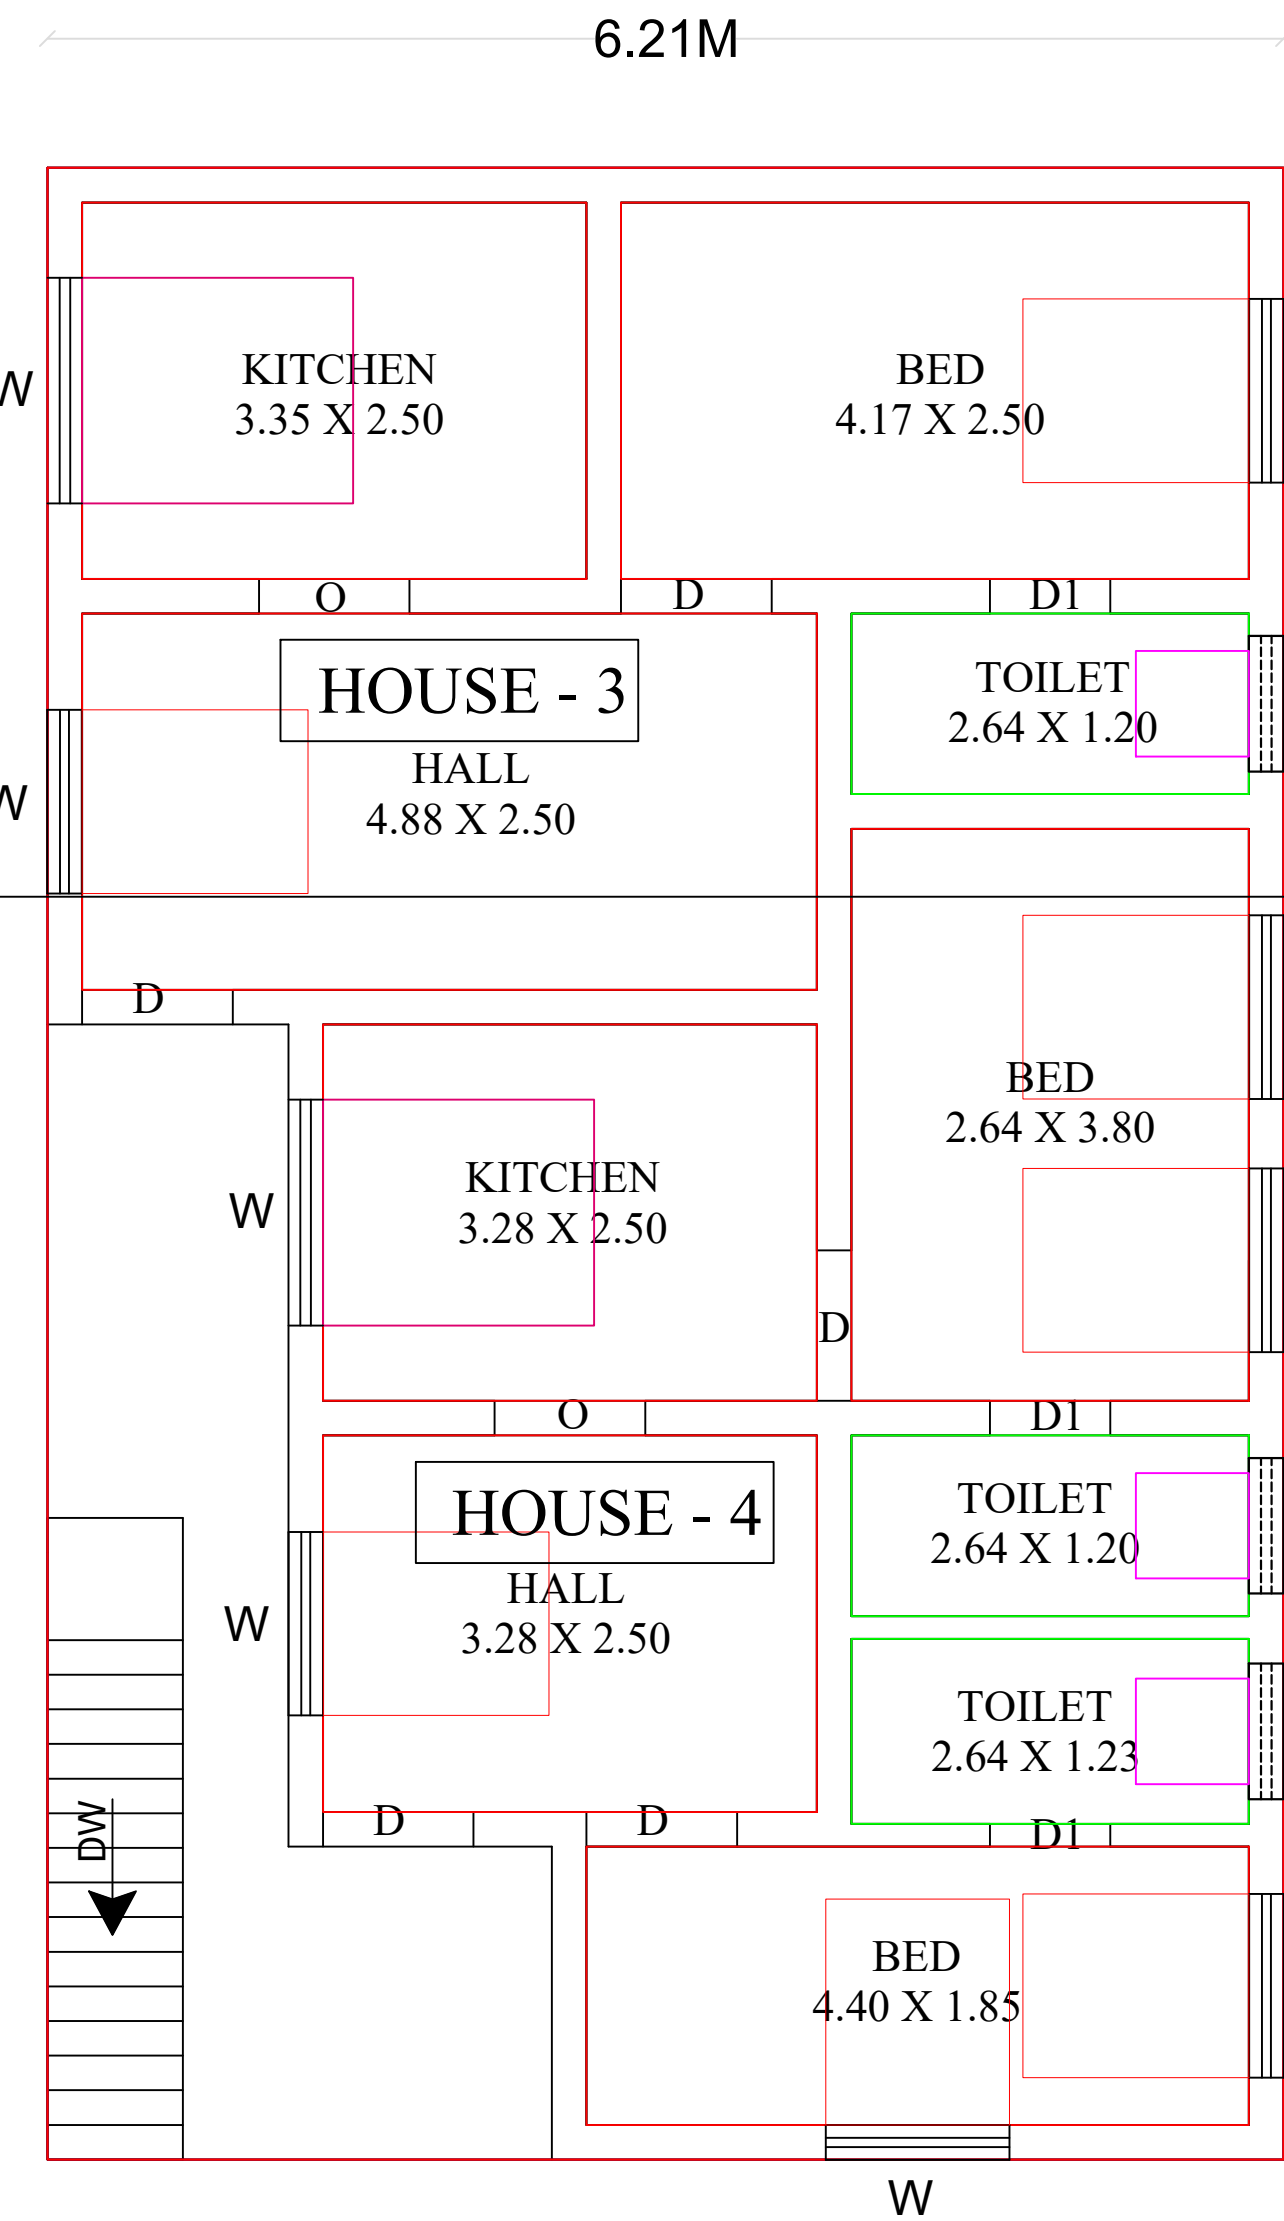

FIRST FLOOR PLAN

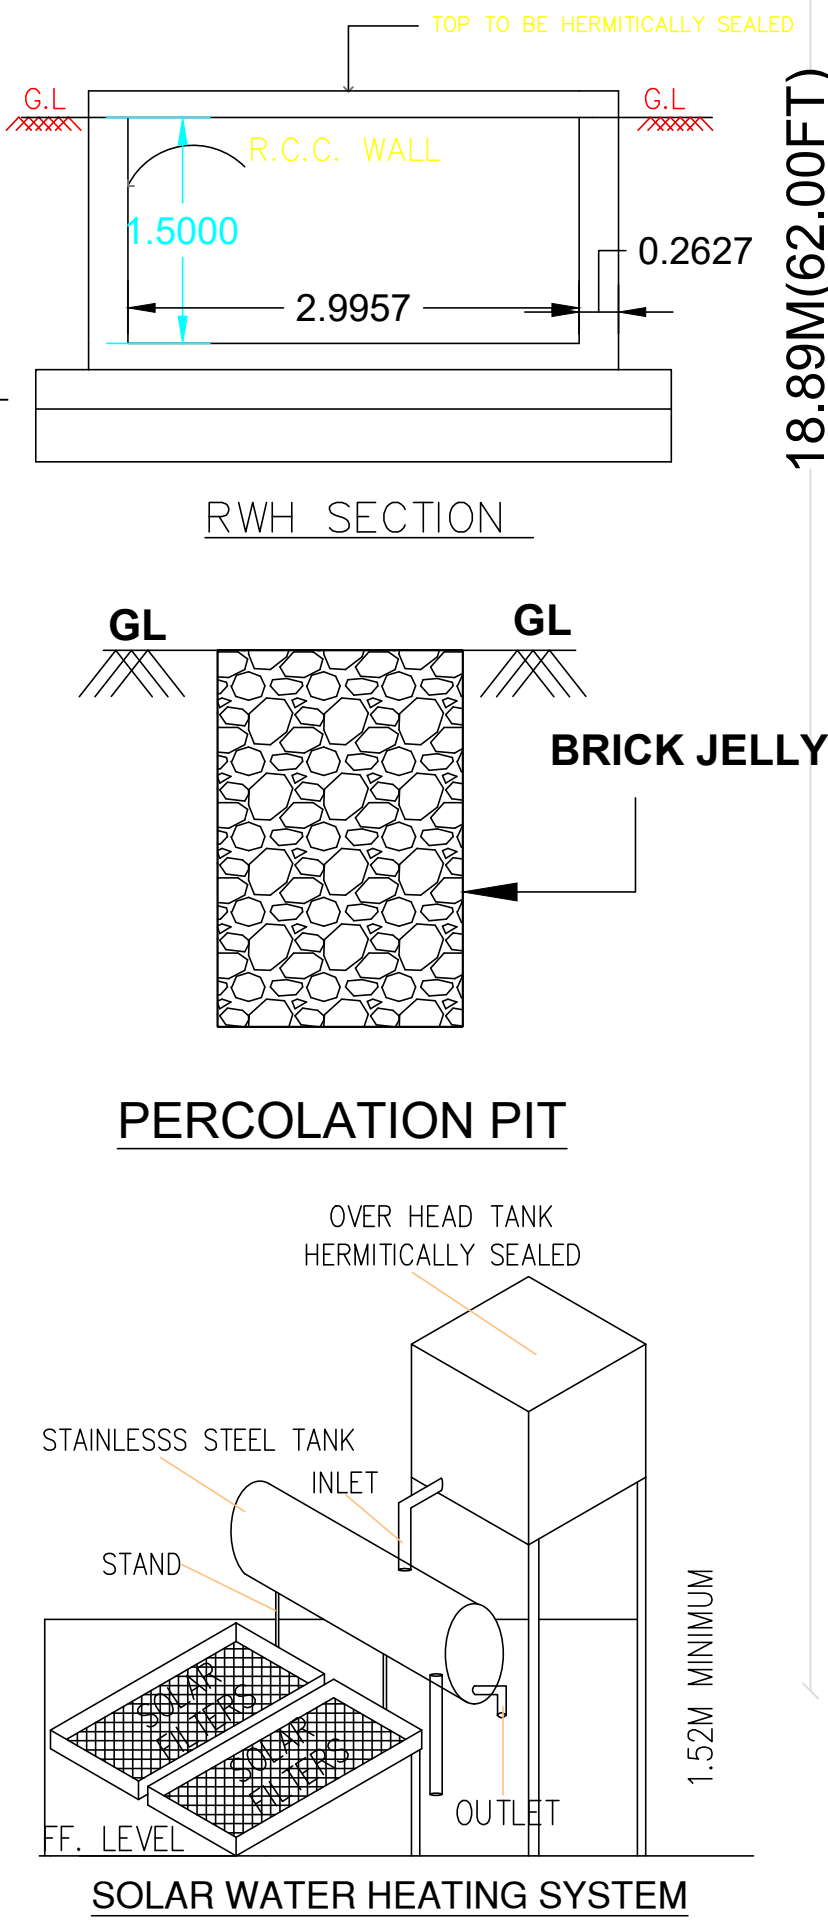

10.59M(34.75FT)

PLOT NO : 2

PLAN SHOWING THE PROPOSED CONSTRUCTION OF
A FOUR DWELLING HOUSE IN SURVEY NO : 71 / 11,
BHARATHIYAR STREET, VANGI NAGAR, VALLAM
VILLAGE, AT SUMAI THEERNTHAPURAM
VILLAGE PANCHAYAT.

AREA STATEMENT

	SQ.FT	SQ.M
PLOT AREA (As per Document)	2107.22	195.77
GROUND FLOOR AREA	1169.18	108.61
FIRST FLOOR AREA	1169.18	108.61
CARPAT AREA (GF + FF)	1600.25	148.65
AREA OF THE OPEN SPACE	938.04	87.16

JOINERY DETAILS:

	DESCRIPTION	METER
MD	MAIN DOOR	1.00 X 2.13
D	DOOR	1.00 X 2.13
D1	TOILET DOOR	0.80 X 2.13
O	OPEN	1.00 X 2.13
W	WINDOW	1.22 X 1.50
V	VENTILATOR	0.90X0.60

APPLICANT:

A. PERIYASAMY,
S / O ARUMUGAM,
1 / 219, PILLAYAR KOVIL STREET,
KOTTAKULLAM.

ENGINEER :

ER. A.K. SARAVANA MUTHIAH, B.E, M.TECH, M.SC (R&V)
LICENSED SURVEYOR & COLLECTOR PANEL ENGINEER,
SURIYA CONSTRUCTIONS & LAND SURVEYING
49T / 6, Bus Stand 1st Floor, Sengottai - 627 809.
Off : 04633 210237, Cell : 9360588344.