

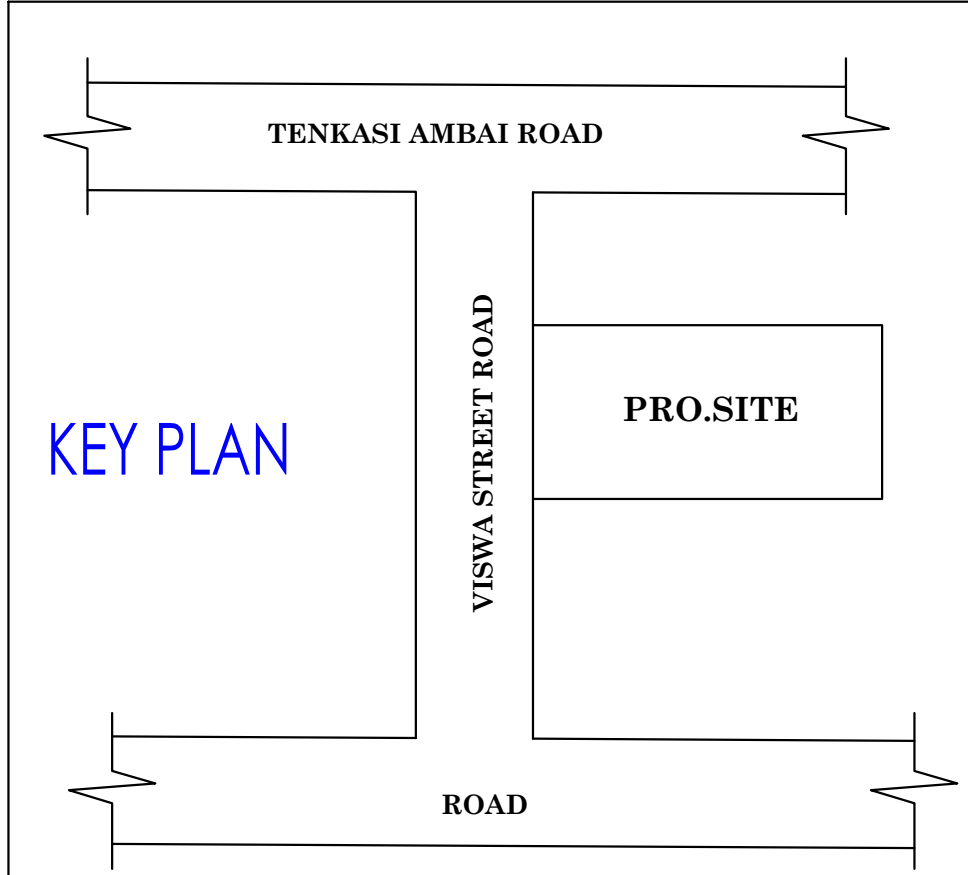
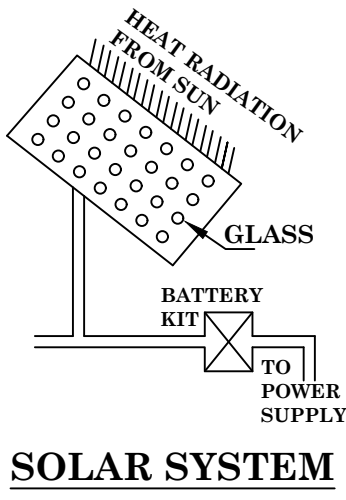
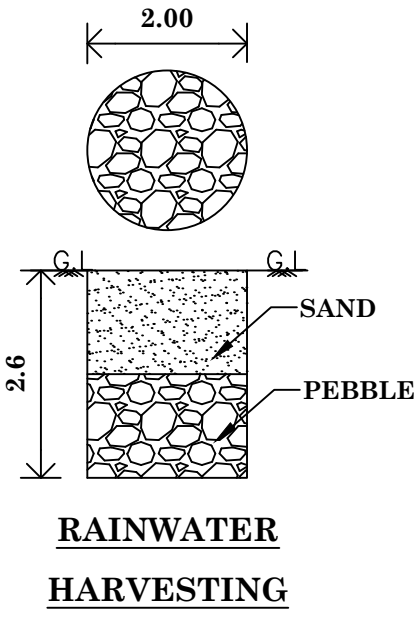
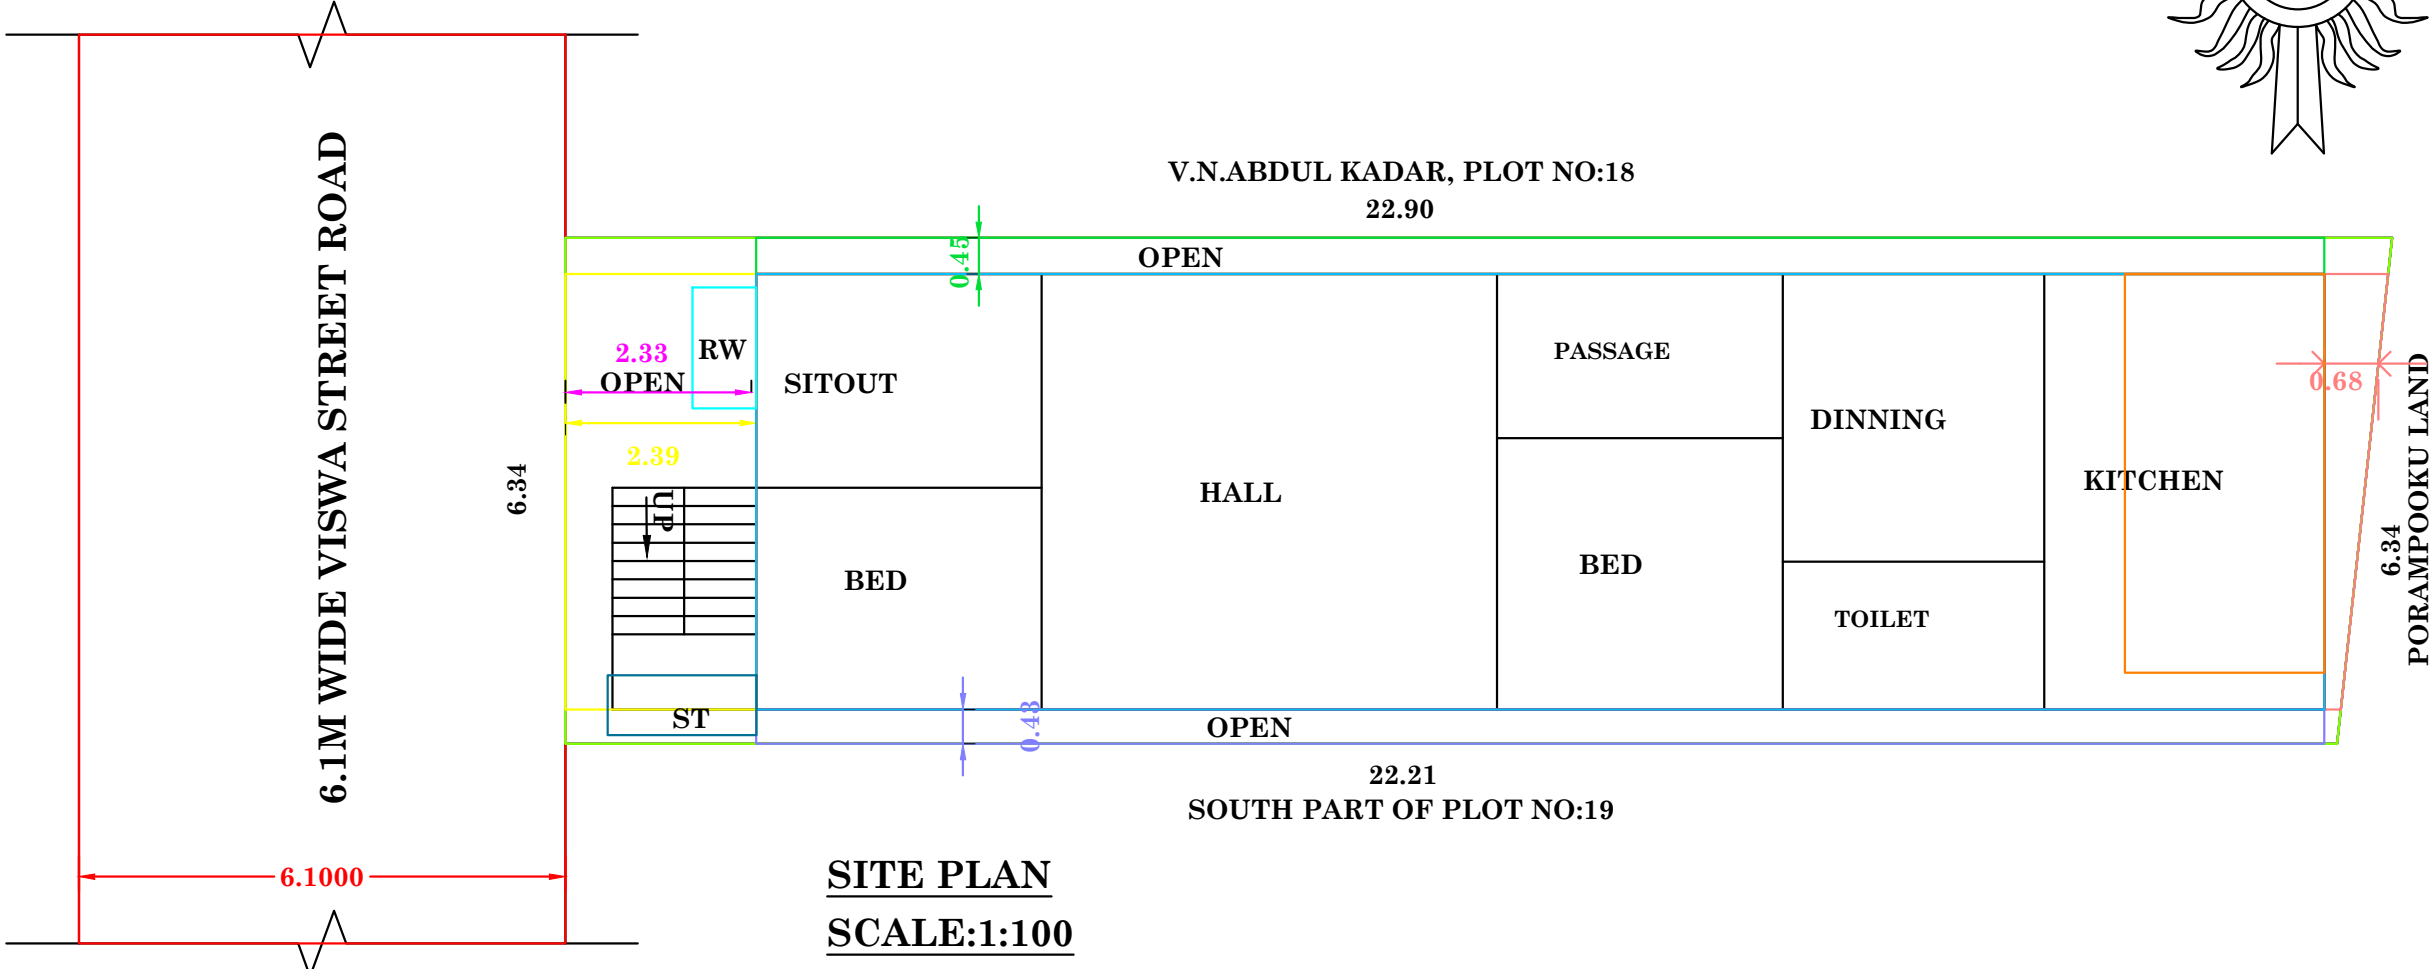
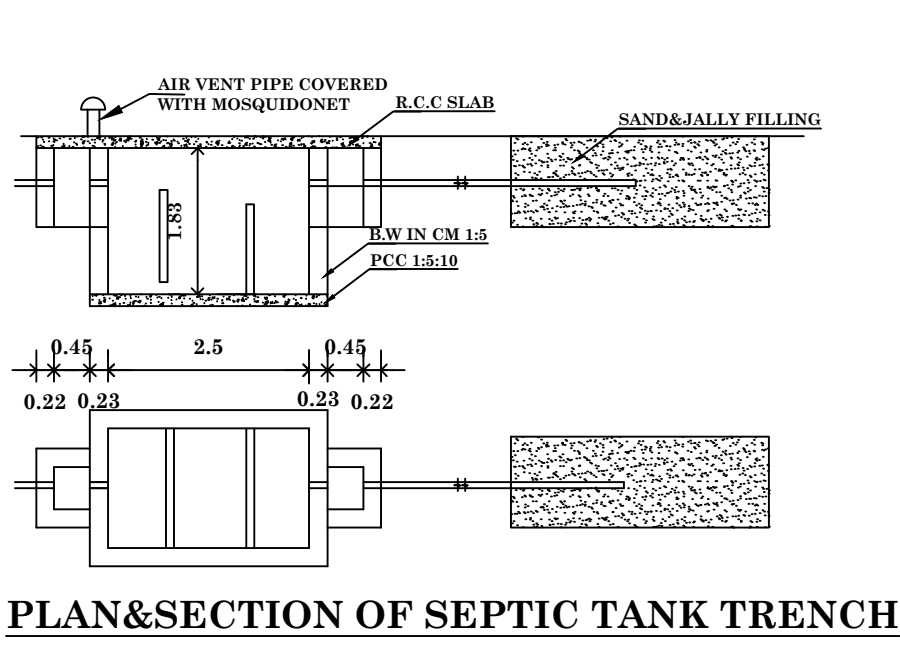


PLAN SHOWING THE PROPOSED CONSTRUCTION OF A DWELLING HOUSE GROUND FLOOR AND FIRST FLOOR IN PLOT NO:19PART AND SURVEY NO:35/2,IN VISWA STREET IN THIRUMALAIAPPAPURAM VILLAGE AND THIRUMALAIAPPAPURAM PANCHAYAT,IN KADAYAM PANCHAYAT UNION,IN TENKASI DISTRICT.(ALL DIMENSIONS ARE IN METER, SCALE - 1:100)

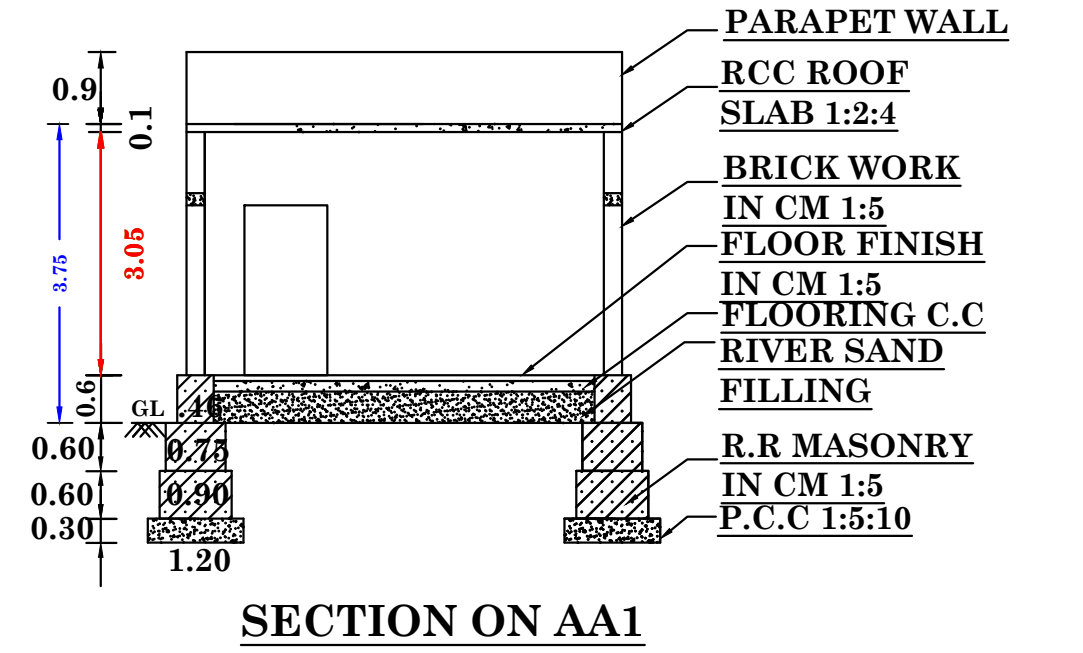

RE		I	SQFT
	AREA	0	1539.25
	PRO.I	4	1155.40
	PRO.I	1	977.26
	OPEN	3	383.84
	ROAD		-

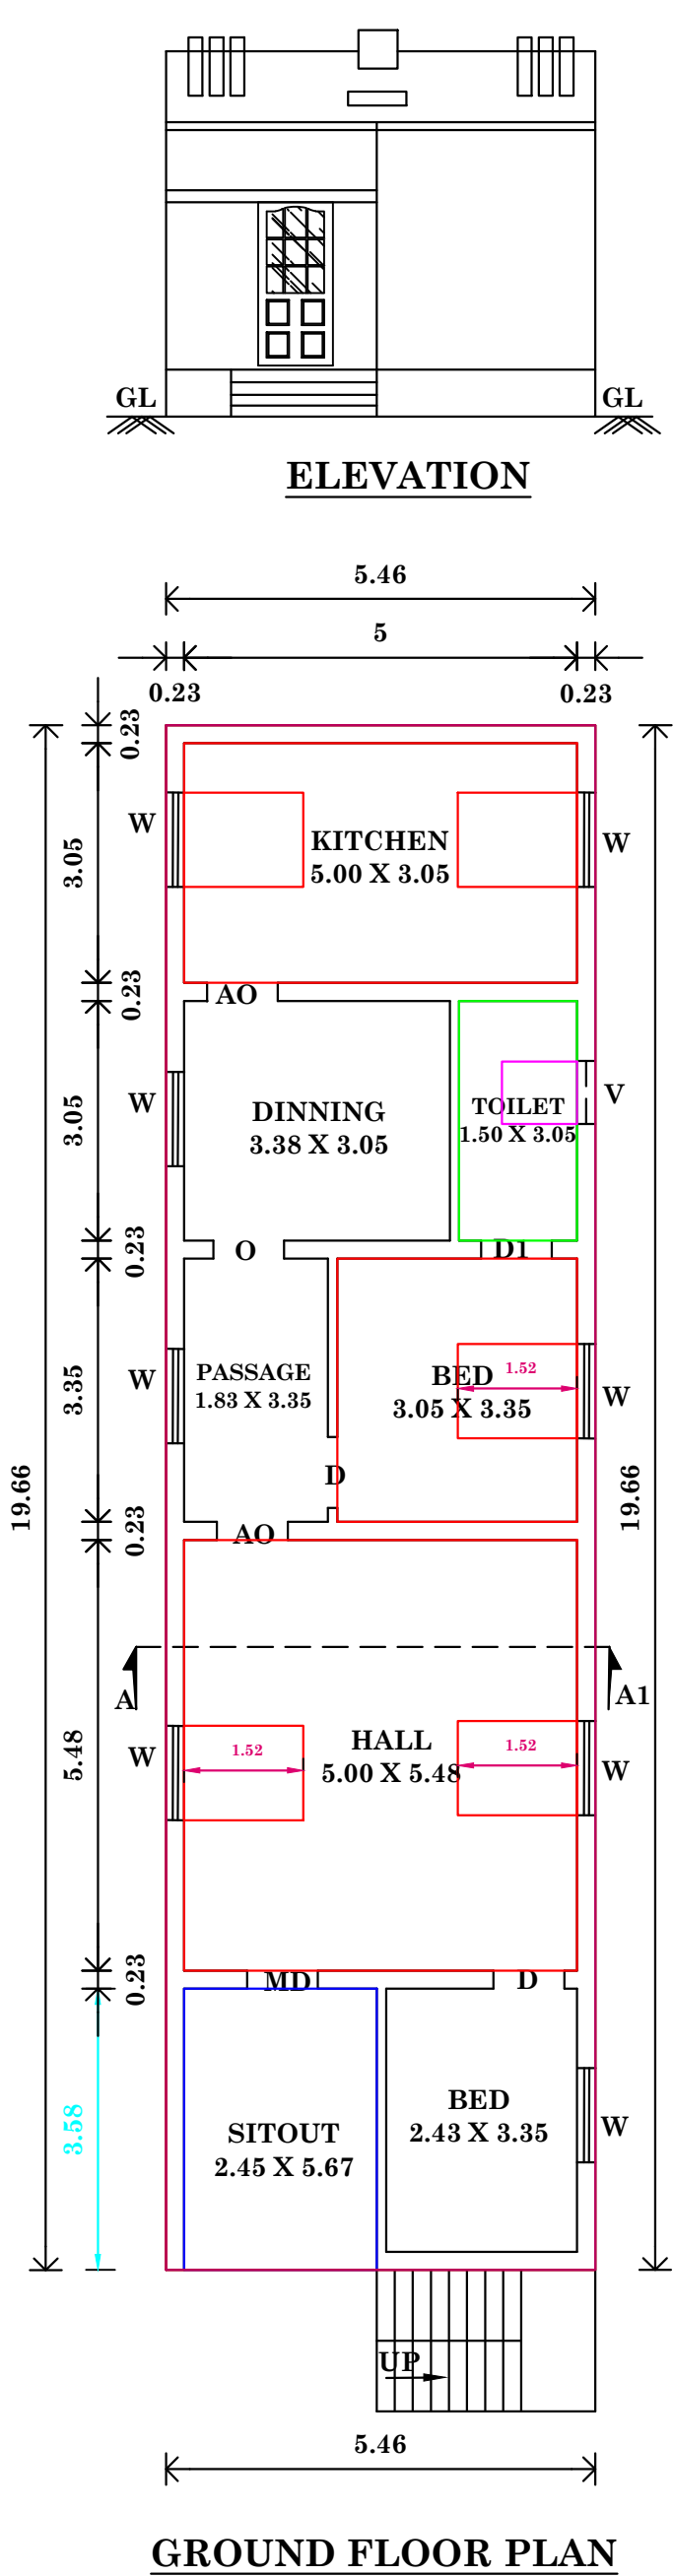

MD	- MAIN DOOR	1.00 X 2.10	3' 3" X 7' 0"
D	- DOOR	0.91 X 2.10	3' 0" X 7' 0"
D1	- DOOR	0.75 X 2.10	2' 6" X 7' 0"
W	- WINDOW	1.40 X 1.50	4' 5" X 4' 0"
V	- VENTILATOR	0.90 X 0.75	3' 0" X 2' 6"

M. Mari Rama Krishnan

Er.**M.MARI RAMA KRISHNAN. DCE.BE.,**
REGISTERED ENGINEER - GRADE -III
FRIENDS BUILDERS
LICENSED NO:- **145/LS/2022/00012.**
NO:14/593-2,KADAYAM ROAD,
PAVOORCHATRAM- **627808.**
CELL:-**8144065947.**

APPLICANT :-
Mr.M.VAHIDHAL BEEVI,
W/O.MOHAMED ISMAIL.

M. Vahidhal Beevi

SIGNATURE OF APPLICANT

OFFICE USE