


PLAN SHOWING THE PROPOSED SITE PLAN FOR CONSTRUCTION OF A HOUSE IN SURVEY NO.407/4,
AT THANGAMMAN KOVIL STREET, KEELA KADAYAM PANCHAYAT, KADAYAM UNION, TENKASI DISTRICT.
APPLICANT : Mrs. VIJAYA, W/O. Mr. SUDALAIMUTHU,
KADAYAM

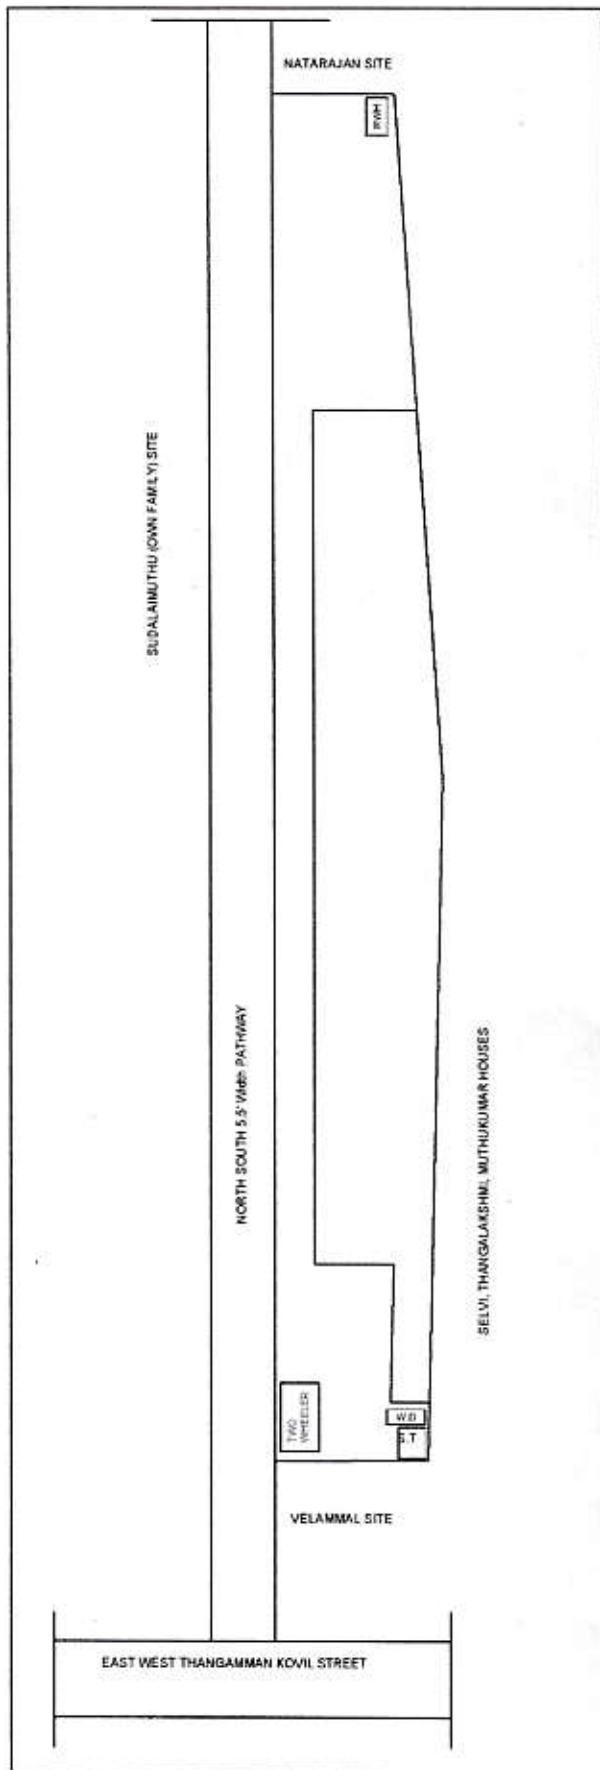

SITE PLAN