
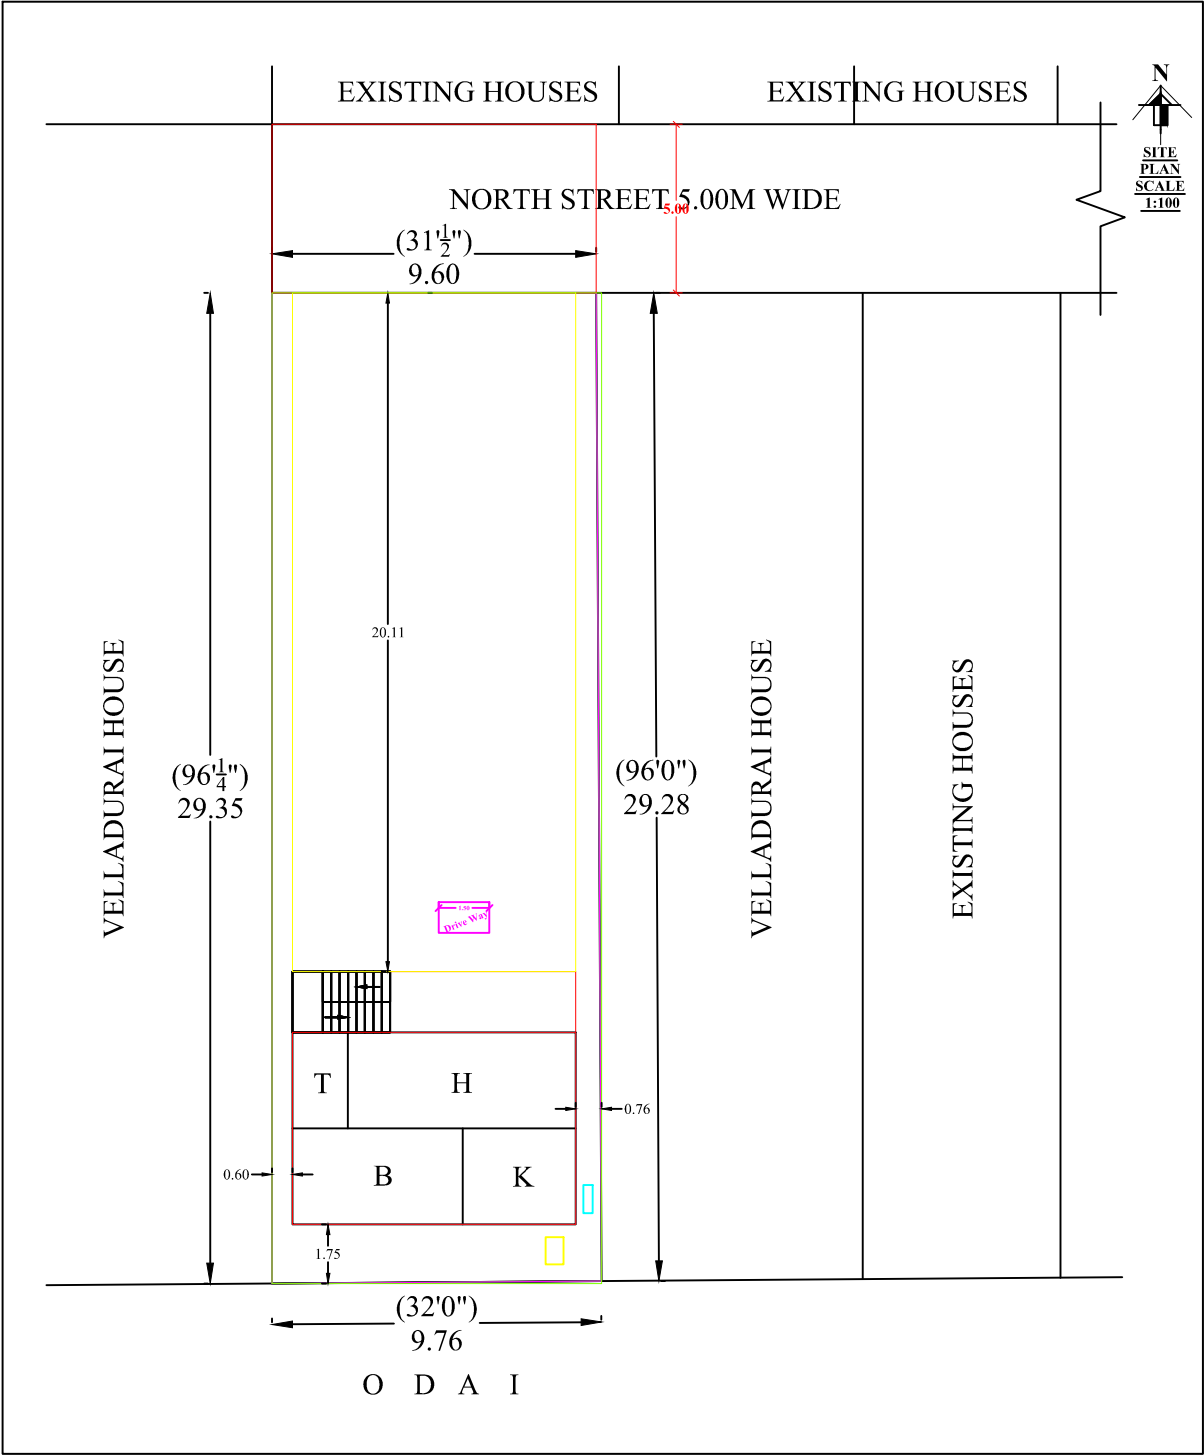


PLAN SHOWING THE PROPOSED NEW CONSTRUCTION OF A DWELLING HOUSE
BUILDING IN SURVEY No:13/14A1A1, 13/15A, NEW SURVEY No:13/15A2, 13/17, WARD
No:4, AT NORTH STREET, THALAIVANKOTTAI PANCHAYAT, VASUDEVANALLUR
PANCHAYAT UNION, KADAYANALLUR TALUK , TENKASI DISTRICT.

ALL DIMENSIONS ARE IN METRE. SCALE 1:100

APPLICANT:-
Thirumathi. M. THAMARASELVI,
W/o. MAHARAJAPANDIAN.

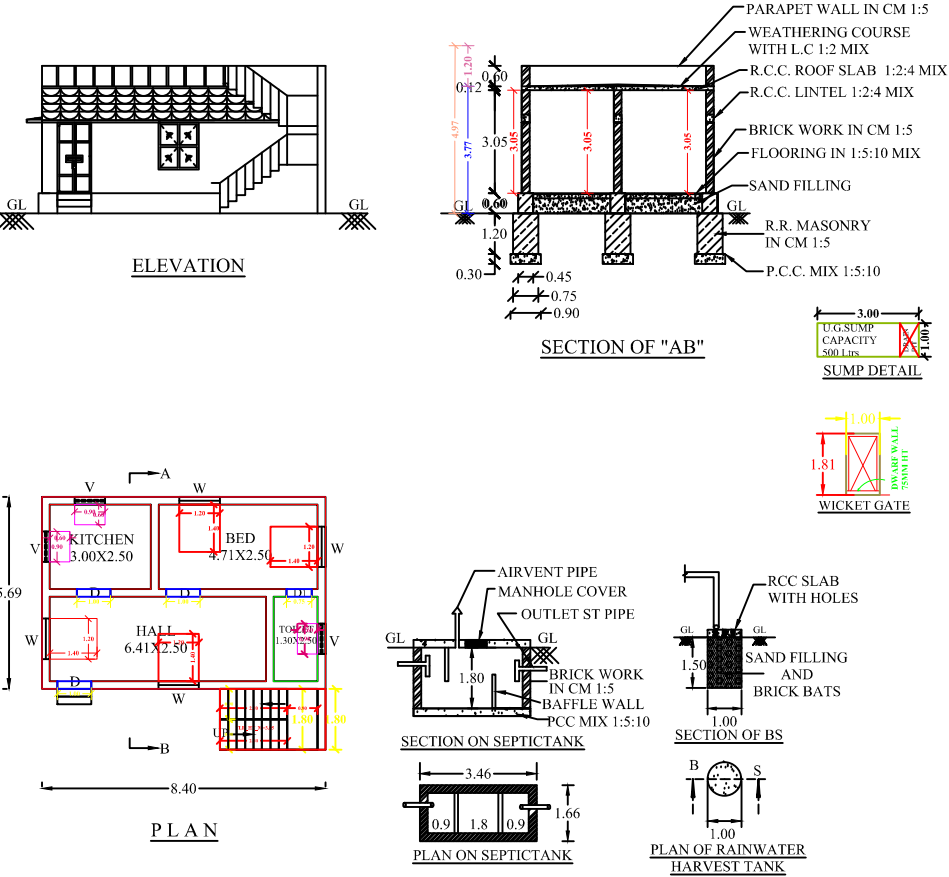

REFERENCE			
D	-	DOOR	-- 1.00 X 2.10
D1	-	DOOR	-- 0.75 X 2.10
V	-	VENTILATOR	-- 0.90 X 0.60
W	-	WINDOW	--- 1.20 X 1.40
STREET			☐
PROPOSED BUILDING			☐
SITE BOUNDARY			☐
		<u>SQMT</u>	<u>SQFT</u>
TOTAL SITE AREA		283.90	-- 3055.93
<u>PROPOSED BUILDING:</u>			
PLINTH AREA		48.00	-- 516.00
CARPET AREA		39.00	-- 420.00
OPEN SPACE AREA		235.90	-- 2539.93
Applicant: Mrs. M.Thamaraiselvi			
 M. THAMARAISELVI Licensee - Surveyor TAMIL NADU A. Based inside RESIDUE VVNA LJO 627 738 *muthuseli (DT)			
OFFICE USE			