


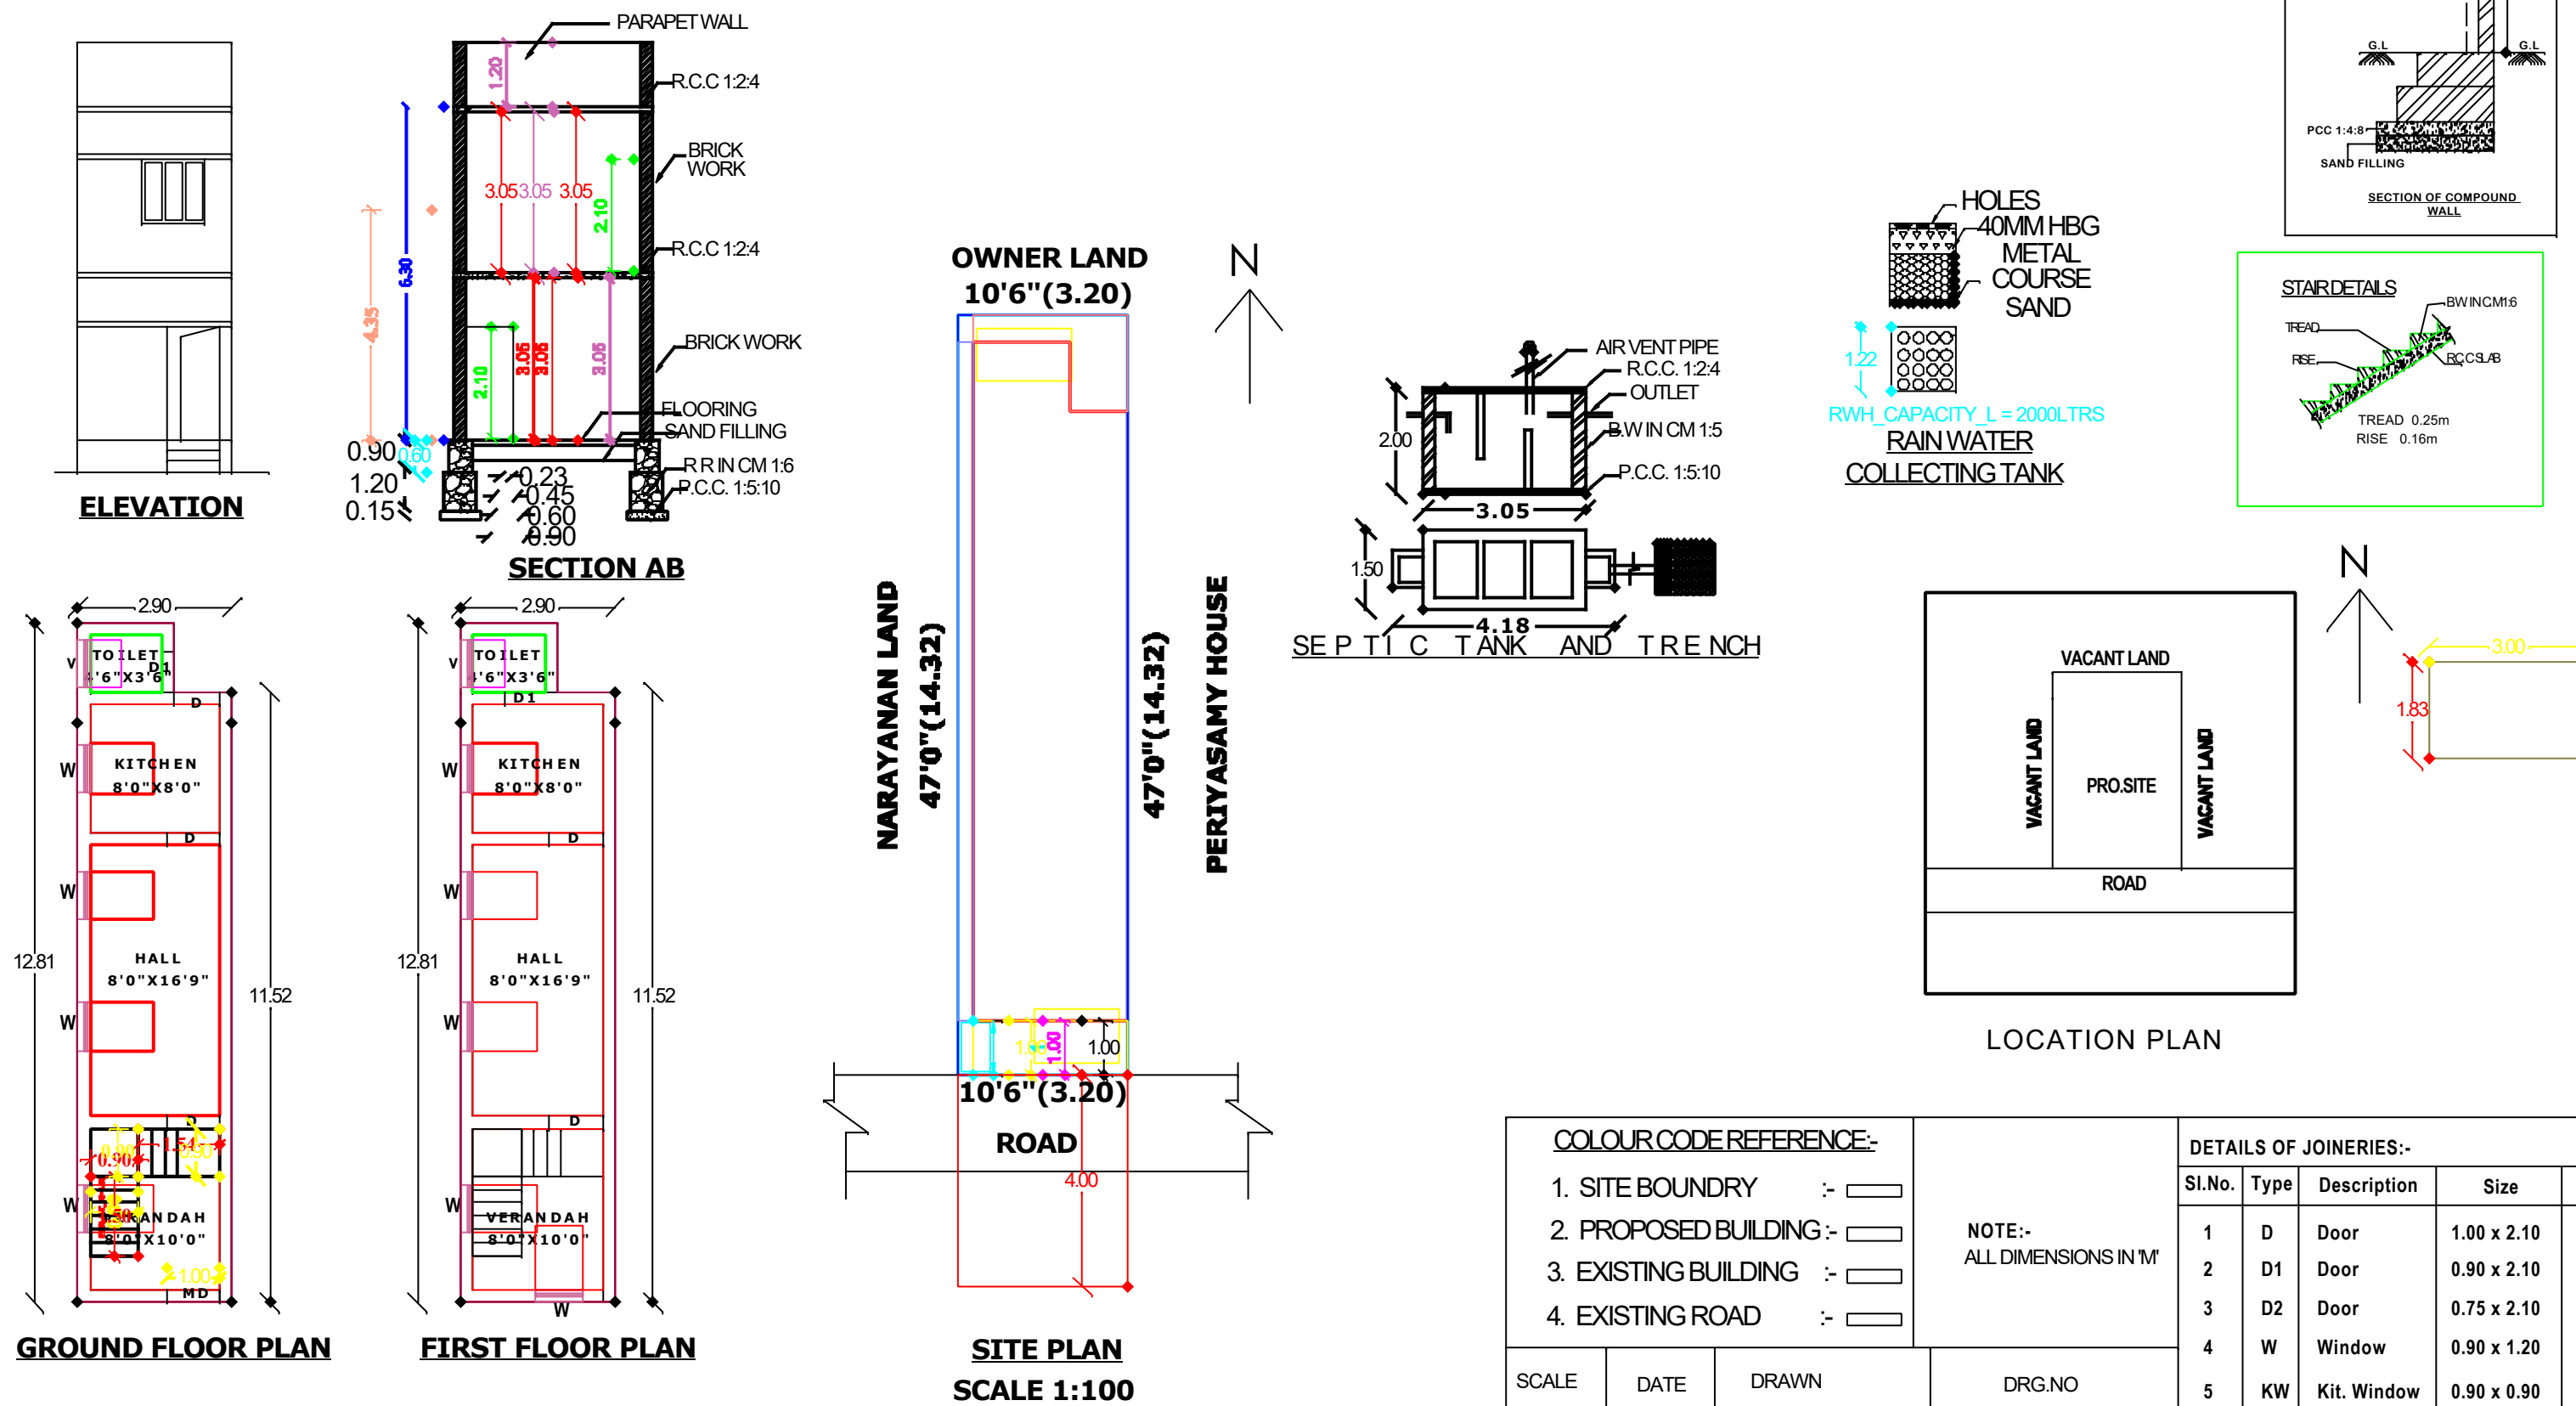

PLAN SHOWING THE PROPOSED CONSTRUCTION OF DWELLING HOUSE AFTER DEMOLISHING THE EXG.BUILDING

BEARING D.NO:5/24-1,NEW S.NO:1112/4(OLD S.NO:81/1),WARD NO:5 AT NORTH STREET IN KEELAKADAYAM-II

VILLAGE,SERVAIKARANPATTI PANCHAYAT.KADAYAM UNION,TENKASI TALUK.



AREA STATEMENT:-		
	SQ.MT.	SQ.FT.
SITE AREA :-	45.84	493.42
G.FLOOR AREA :-	35.74	384.56
CARPET AREA :-	28.59	307.65
F.FLOOR AREA :-	35.74	384.56
CARPET AREA :-	28.59	307.65

APPLICANT:-

Mr .S.MURUGAN,
S/ O.S.SUBRAMANIAN.

LICENSED SURVEYOR:-

FOR OFFICE USE ONLY:-

PLAN INFO
PLOT NO=
PLOT AREA M2=45.84
AS PER DOCUMENT=45.84
AS AT SITE=45.84
FMB OR PLR=45.84
SINGLE FAMILY BLDG=YES
CRZ=NO
SECURITY_ZONE=NO
ACCESS_WIDTH_M=3.20
DEPTH CUTTING MORE THAN 1.5 M=NO
WHETHER GOVT OR AIDED SCHOOL=NO
ROAD_WIDTH=4.00
ROAD_LENGTH=200
AREA_TYPE=EWS
AVG PLOT DEPTH=14.32
AVG PLOT WIDTH=3.20
LAND_USE_ZONE=PRZ
LEASEHOLD LAND=NO
BUILDING_NEAR_MONUMENT=NO
BUILDING_NEAR_GOVT_BLDG=NO
BUILDING_NEAR_TO_RIVER=NO
BARRIER FREE ACCESS FOR PHYSICALLY CHALLENGED PEOPLE=NO
PROVISION FOR GREEN BUILDINGS AND SUSTAINABILITY=NO
FIRE PROTECTION AND FIRE SAFETY REQUIREMENTS=NO
NOC FOR CONSTRUCTION NEAR MONUMENT=NO
NOC FOR CONSTRUCTION NEAR AIRPORT=NO
NOC FOR CONSTRUCTION NEAR DEFENCE AERODOMES=NO
NOC STATE ENV IMPACT=NO
NOC RAILWAY=NO
NOC COLLECTOR G/T LAND=NO
NOC IRRIGATION DEPT=NO
NOC FIRE DEPT=NO
DISTRICT=TENKASI
JURISDICTION TYPE=VILLAGE PANCHAYAT
OSR APPLICABLE=NO
PREMIUM FSI REQUIRED=NO
IS APPROVED LAYOUT=NO
OCCUPANCY=RESIDENTIAL
RWH DECLARED=YES
SURVEY NO=1112/4
PATTA NO=351
TALUK=TENKASI
IS SWIMMING POOL EXISTS=NO
IF HERITAGE TOWN LESS THAN 1KM_RADIUS=NO

