



PLAN SHOWING THE PROPOSED "GROUND FLOOR" CONSTRUCTION OF A "RESIDENTIAL BUILDING". IN NATTHAM SURVEY No:107/1, WARD NO:11, NEW POLICE STATION STREET, UTHUMALAI VILLAGE AND PANCHAYAT, AT ALANGULAM UNION, VEERAKERALAMPUTHUR TALUK, TENKASI DISTRICT.



ELEVATION




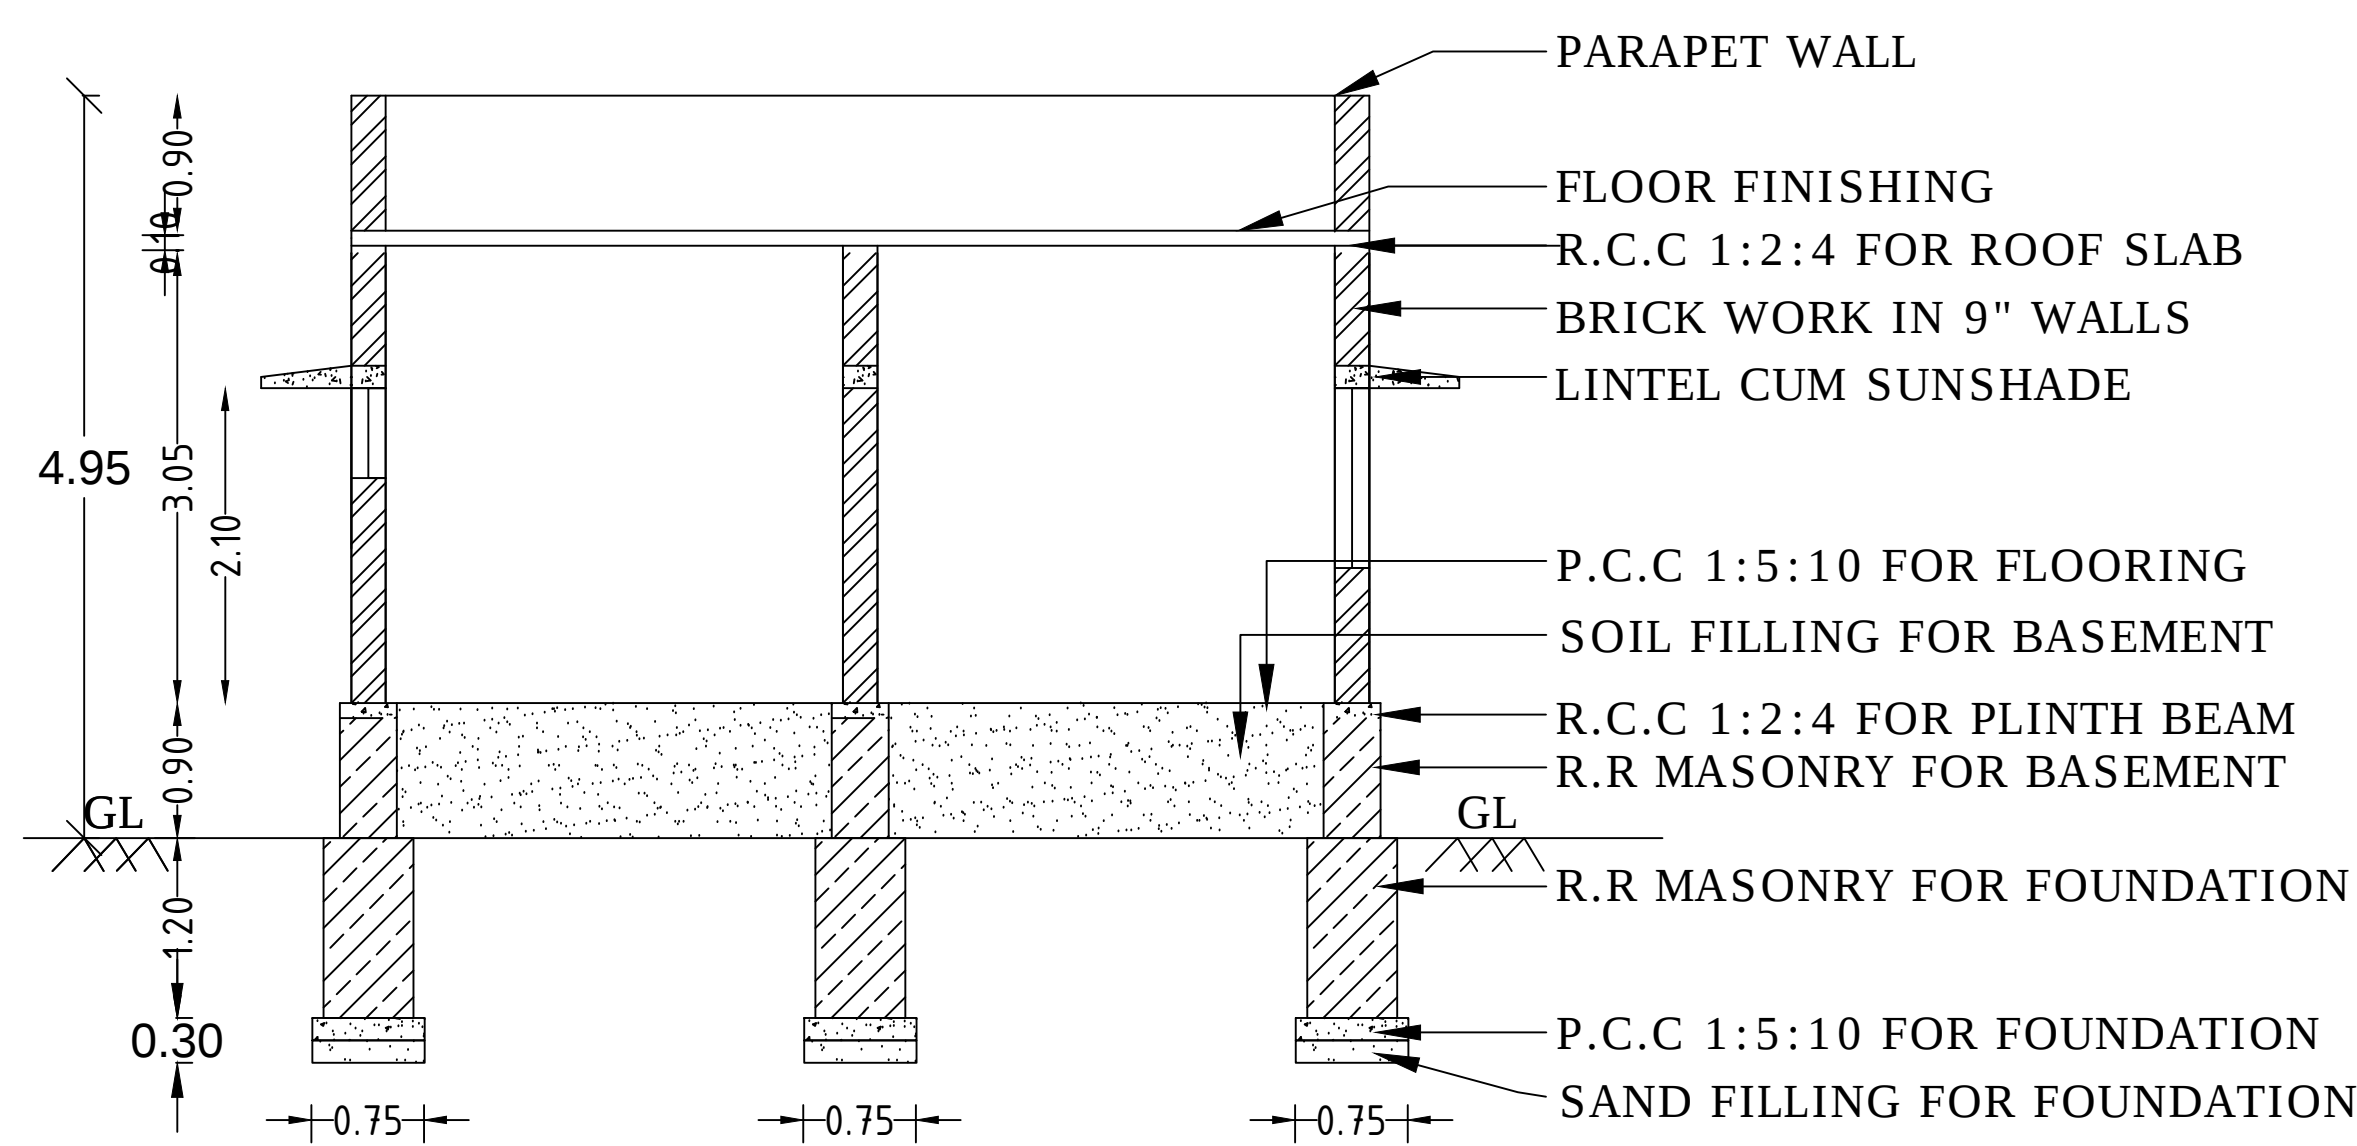


SECTION ON A'B

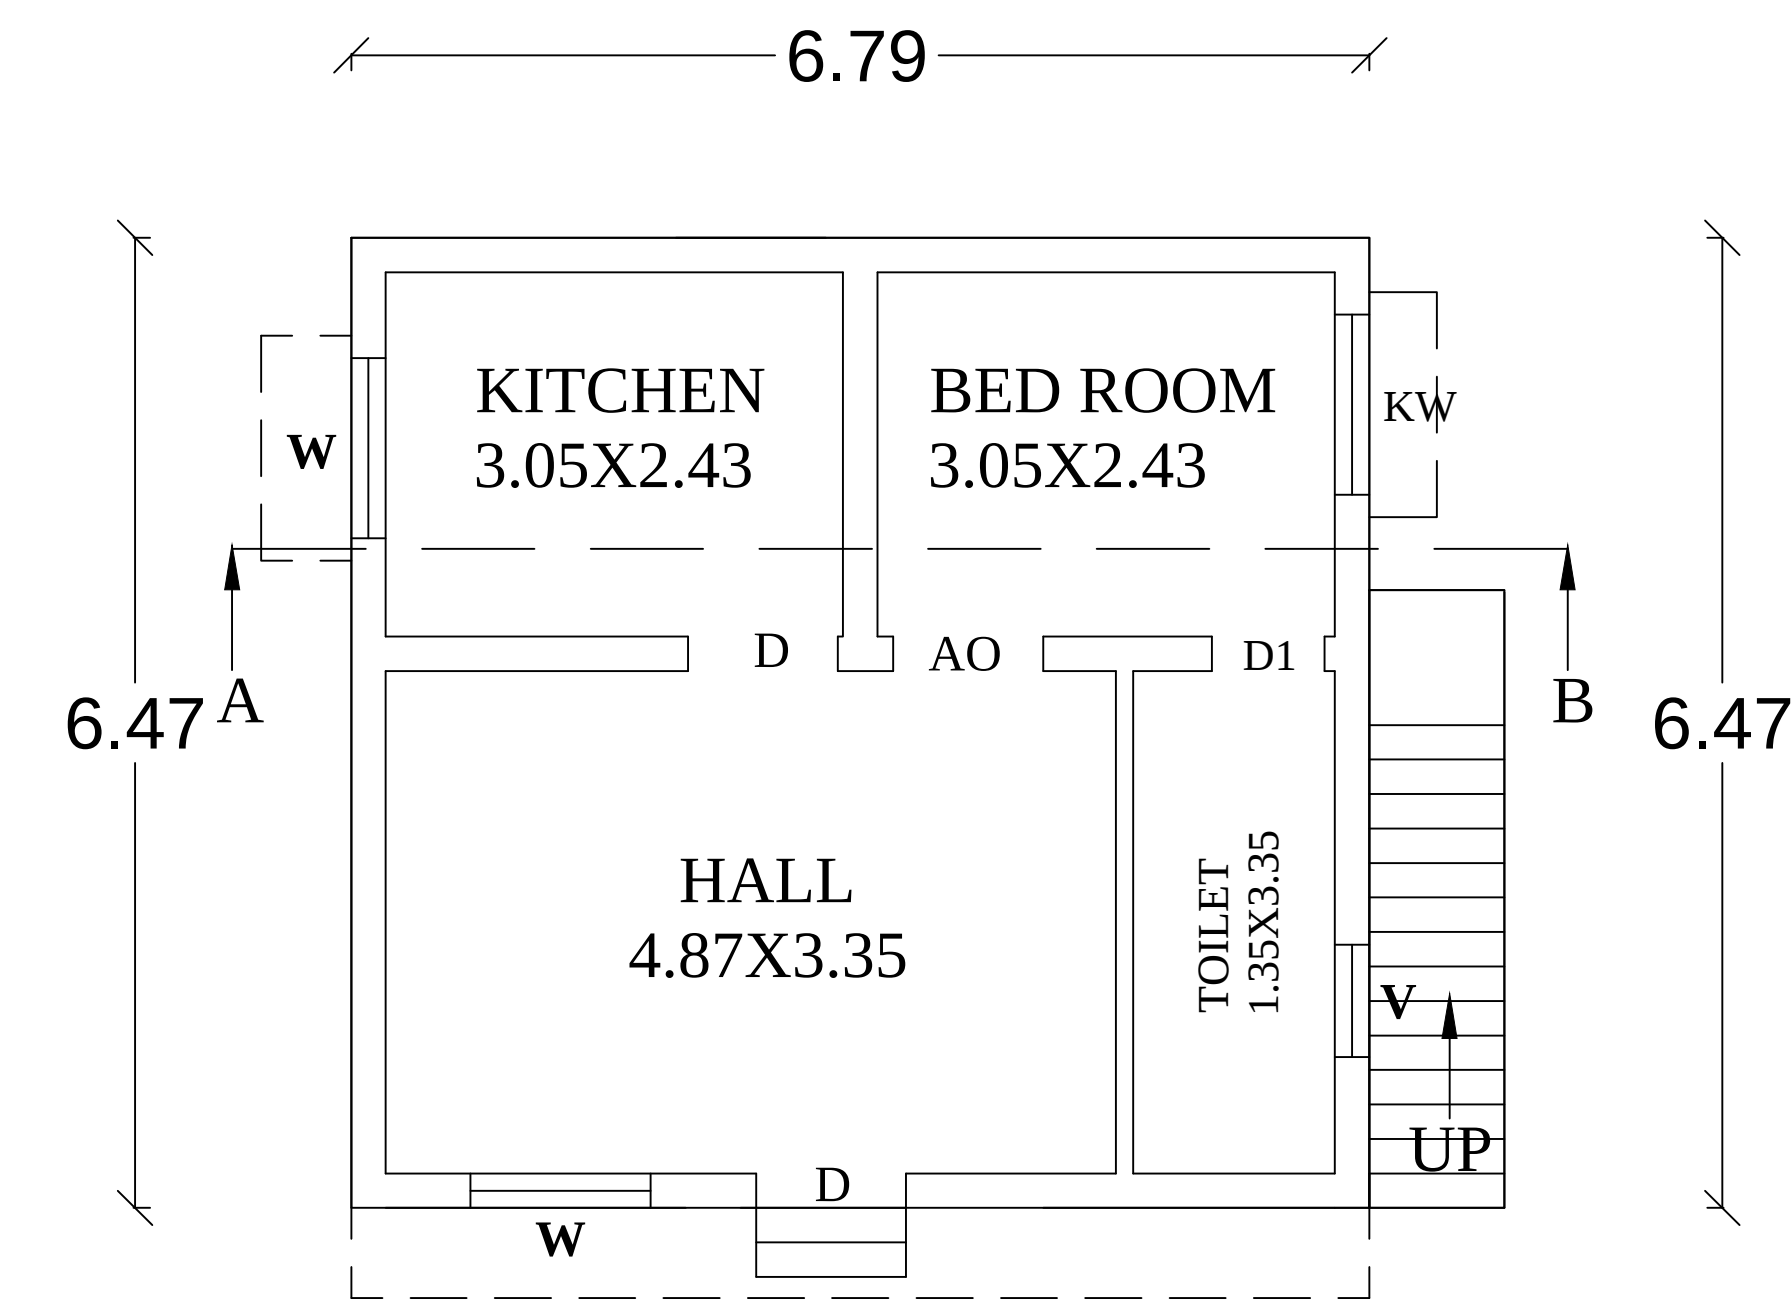

PROPOSED GROUND FLOOR PLAN

ALL DIMENSIONS ARE IN METERS

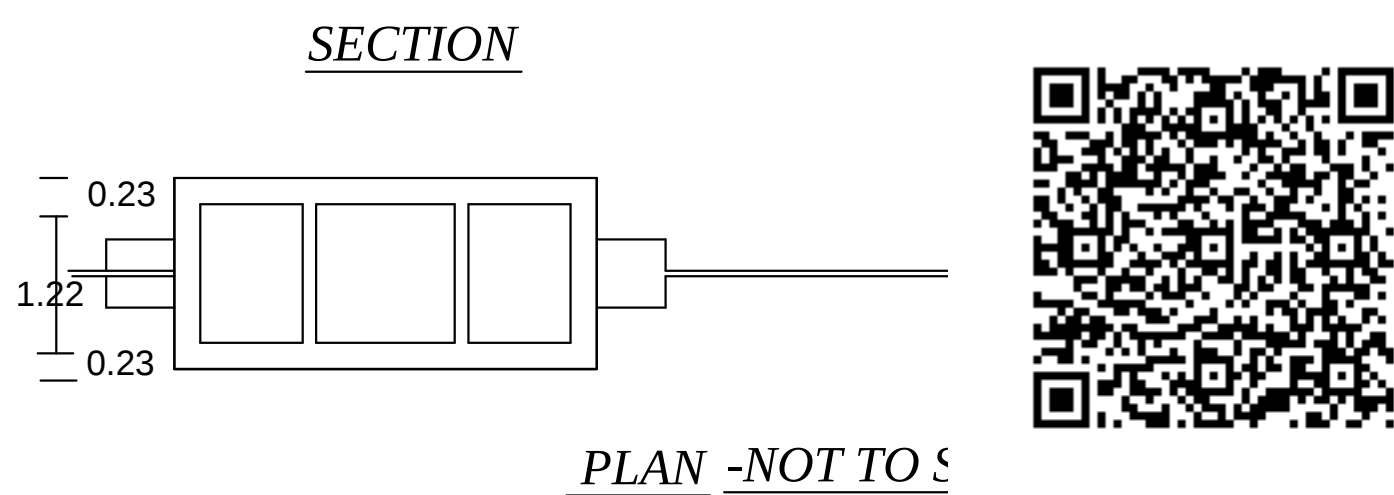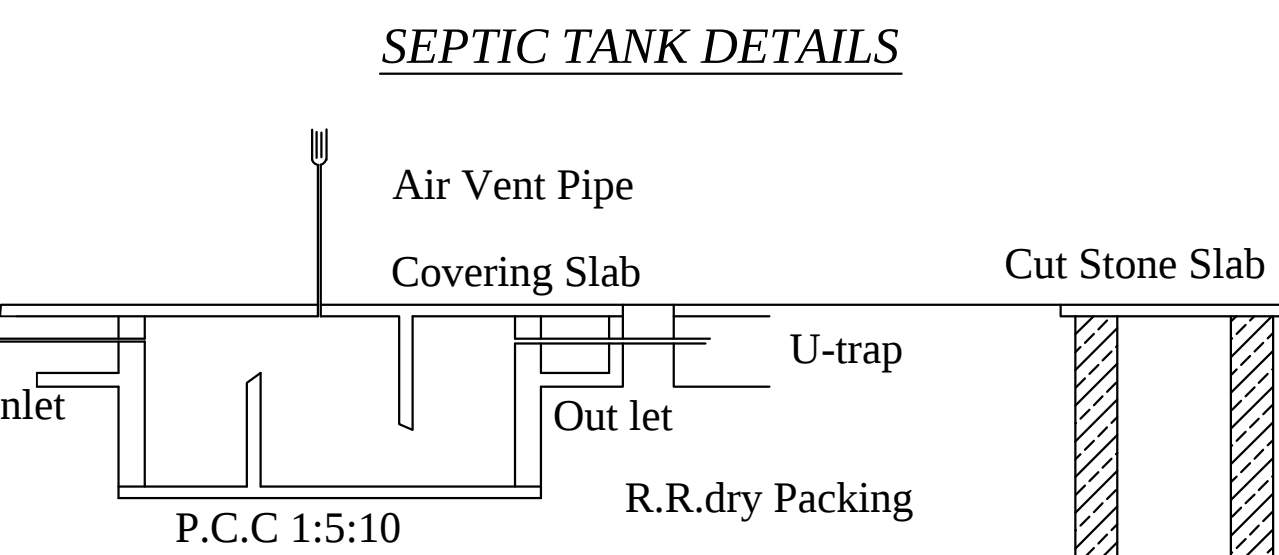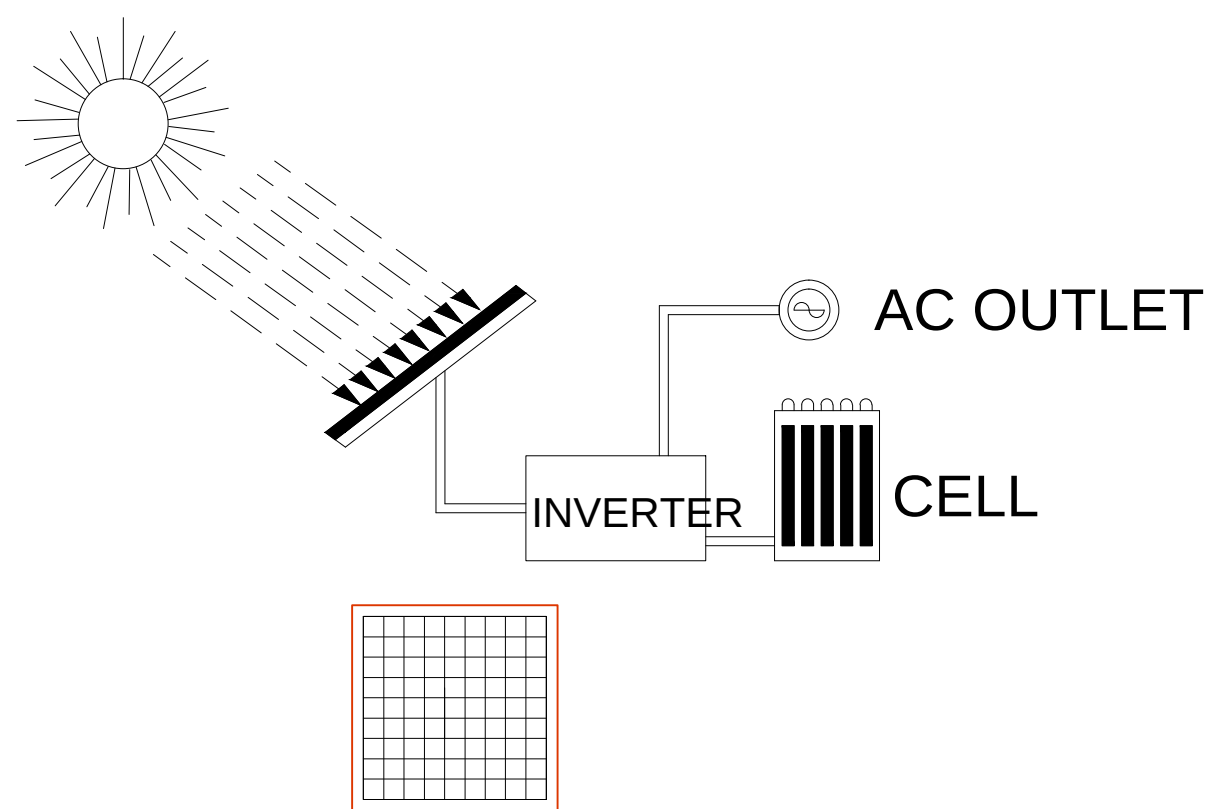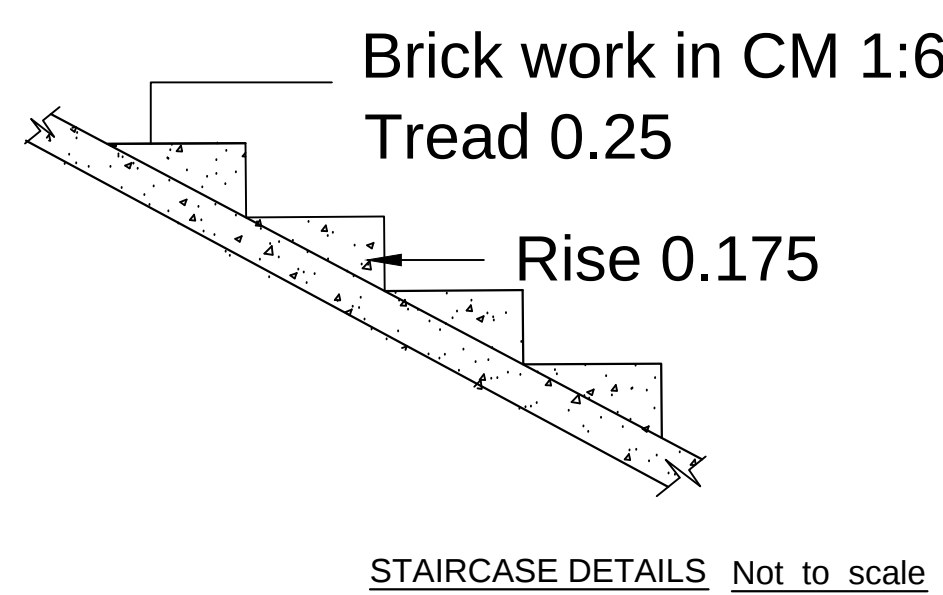

| REFERENCE |   |            |             |
|-----------|---|------------|-------------|
| D         | - | DOOR       | - 1.00X2.10 |
| D         | - | DOOR 1     | - 0.75X2.10 |
| W         | - | WINDOW     | - 1.20X1.20 |
| V         | - | VENTILATOR | - 0.75X0.60 |

AREA DETAILS

|                                     |                               |
|-------------------------------------|-------------------------------|
| SITE AREA (As Per Document)         | : 121.41 Sq.m (1306.80 Sq.ft) |
| PROPOSED BUILDING PLINTH AREA @ G.F | : 43.93 Sq.m (472.86 Sq.ft)   |
| PROPOSED BUILDING CARPET AREA       | : 30.41Sq.m (327.33 Sq.ft)    |
| OPEN AREA                           | : 77.48 Sq.m (833.94 Sq.ft)   |


NAME OF THE APPLICANT:  
Mr.M.KALIRAJ,  
S/o Mr.Muthaiah.

Signature of Applicant: Mr. M. Kaliraj

SIGNATURE OF APPLICANT:

COLOUR INDEX

|                   |  |
|-------------------|--|
| BOUNDARY          |  |
| PROPOSED BUILDING |  |
| ROAD & STREET     |  |

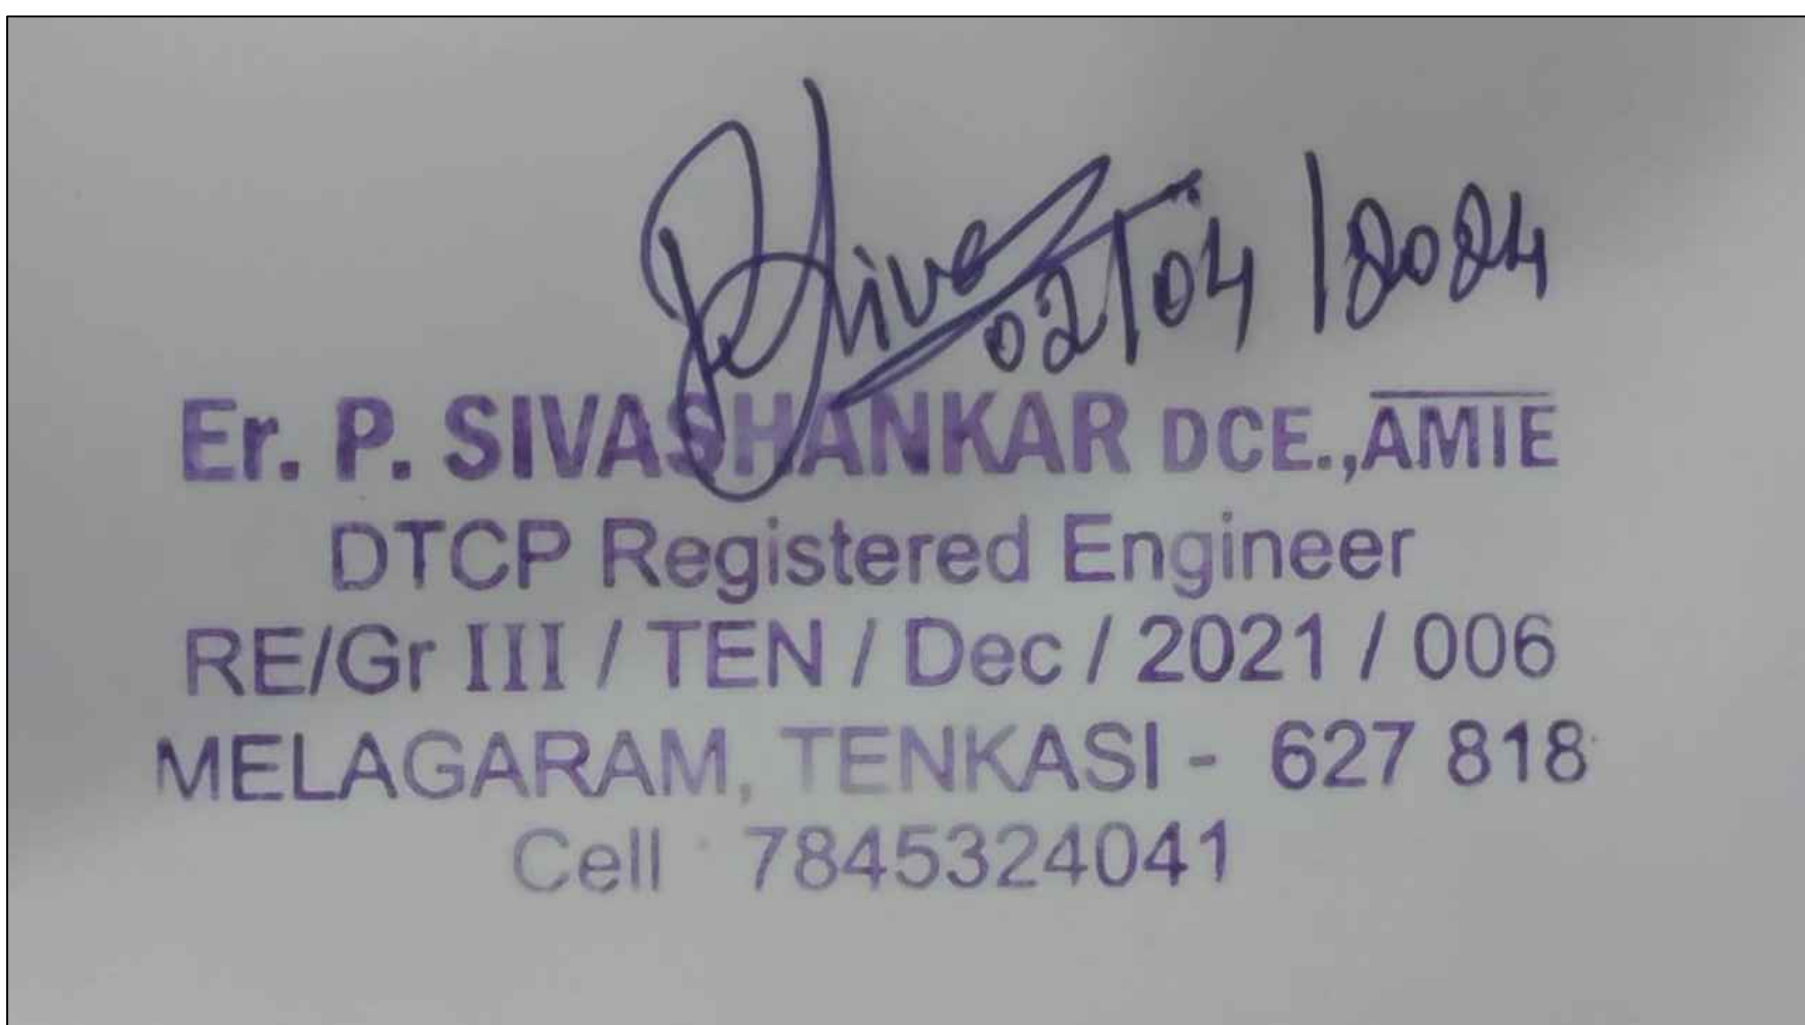

SIGNATURE OF LICENCED ENGINEER :

OFFICE USE:



SITE PLAN