

SHOWING THE PLAN PROPOSED CONSTRUCTION OF NEW RESENDIAL BUILDING IN S.NO: 241/3B, AT WARD NO : 1 ,
(KANNADIKULAM), S.V.P.KARADIUDAIPPU VILLAGE AND PANCHAYAT ,ALANAGULAM PANCHAYAT UNION,
V.K.PUDHUR TALUK ,TENKASI DISTRICT .

APPLICANT:- Mr. , M . MAHESHKUMAR , S/o Mr. MADASAMY

AREA STATEMENT:-

SITE AREA

PROPOSED RESIDENTIAL BUILDING AREA

BUILTUP AREA

CARPET AREA

SQ.MT

283.45

SQ.FT

3051.03

57.20

615.70

46.25

497.83

DETAILS OF JOINERIES:-


Sl.No.	Type	Description	Size
1	D	Door	1.06 x 2.10
2	D1	Door	0.90 x 2.10
3	D2	Door	0.75 x 2.10
4	W	Window	0.90 x 1.20
5	KW	Kit. Window	0.90 x 0.90
6	V	Ventilator	0.90 x 0.60

COLOUR CODE REFERENCE:-

1. SITE BOUNDRY :-



2. PROPOSED BUILDING :-

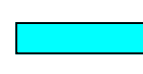

3. ROAD :-



APPLICANT:-

LICENSED SURVEYOR:-

Er. A.ARULSELVAN

REGISTER ENGINEER - GRADE - III

REG.NO:79/2022(Tenkasi District)


ARUL CONSTRUCTION

JEYARAJ COMPLEX


VENKATESWARAPURAM-627 854,

CELL: 7402360936,9629787774

FOR OFFICE USE ONLY:-



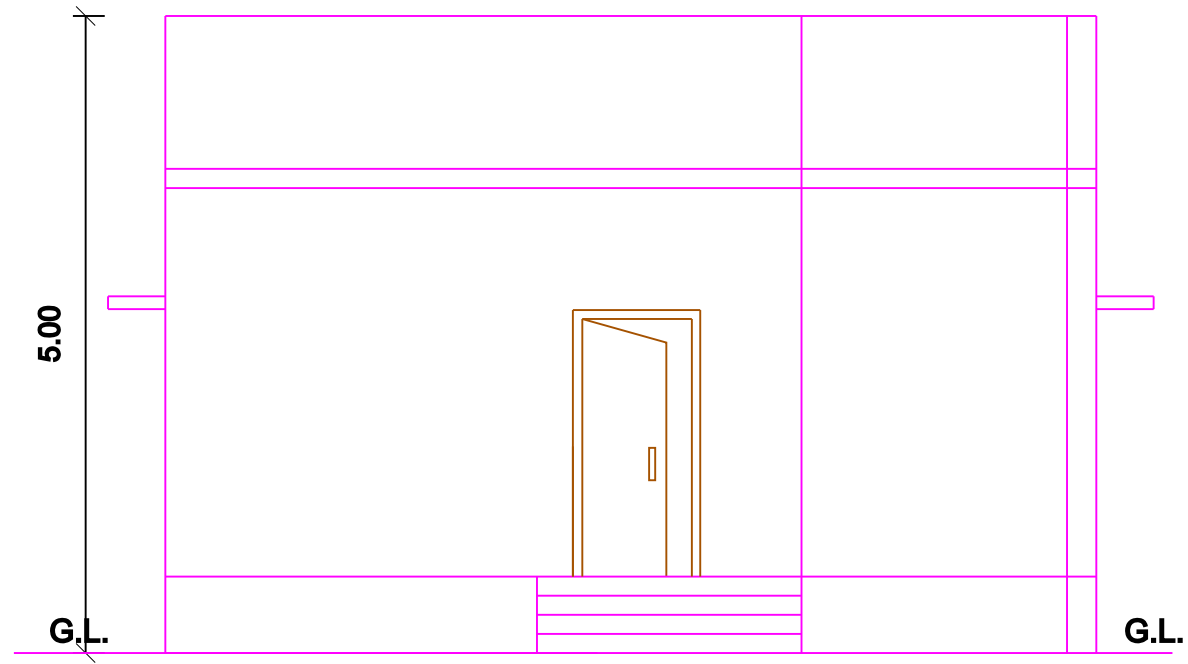


ELEVATION

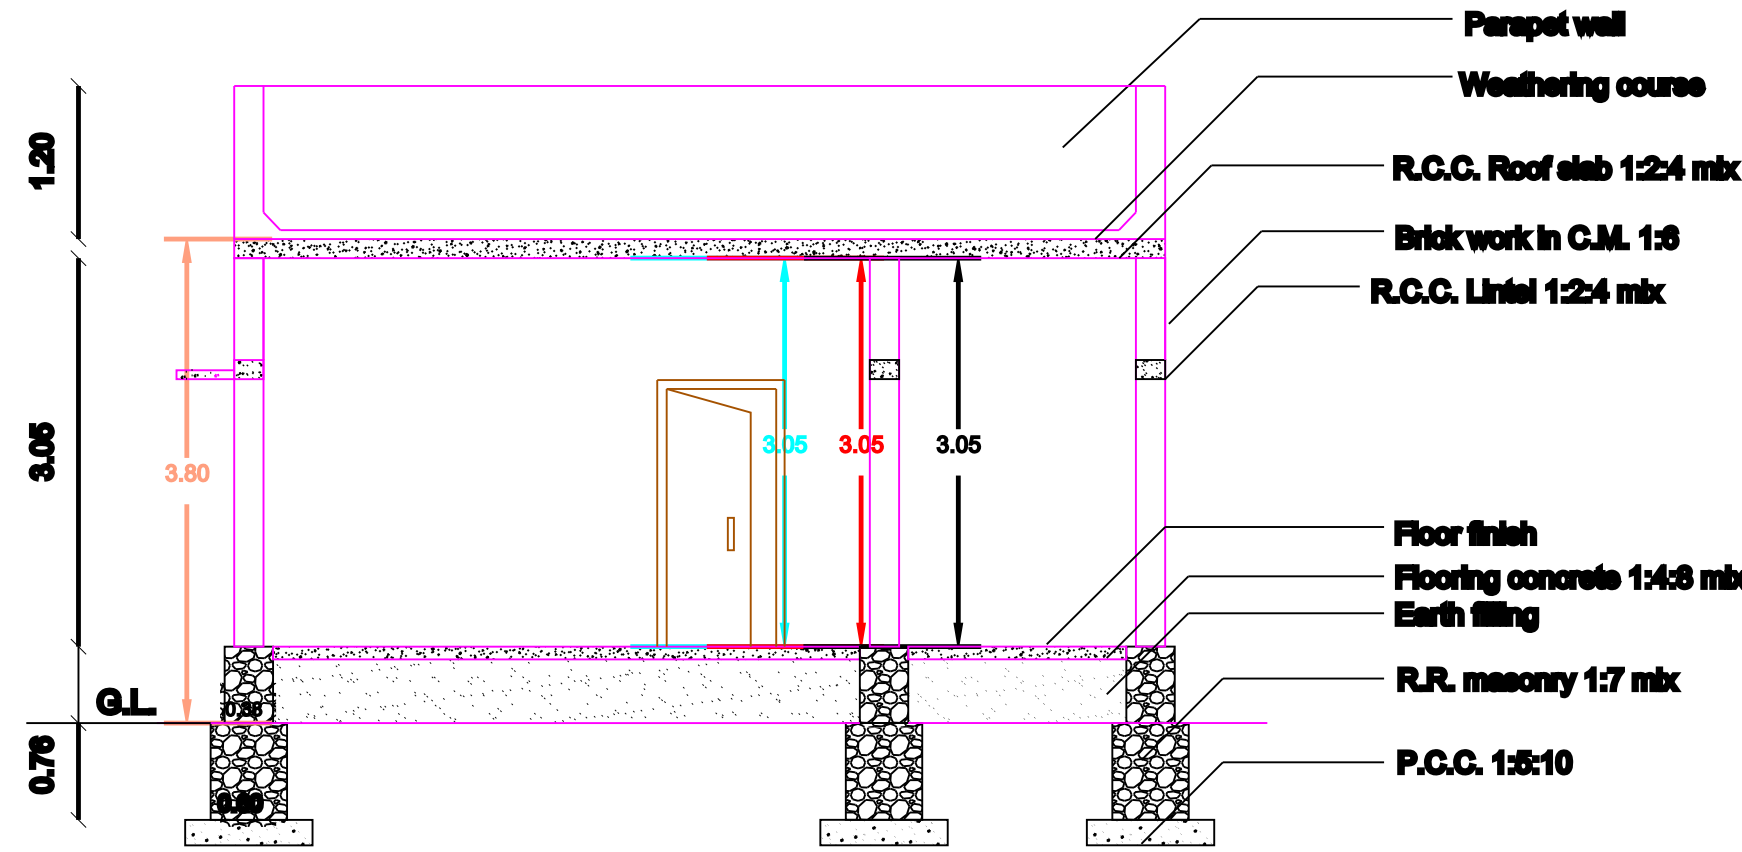


SECTION AB

SOLLAMUTHU & CHELLAIYA
VAGAIYARA 'S LAND

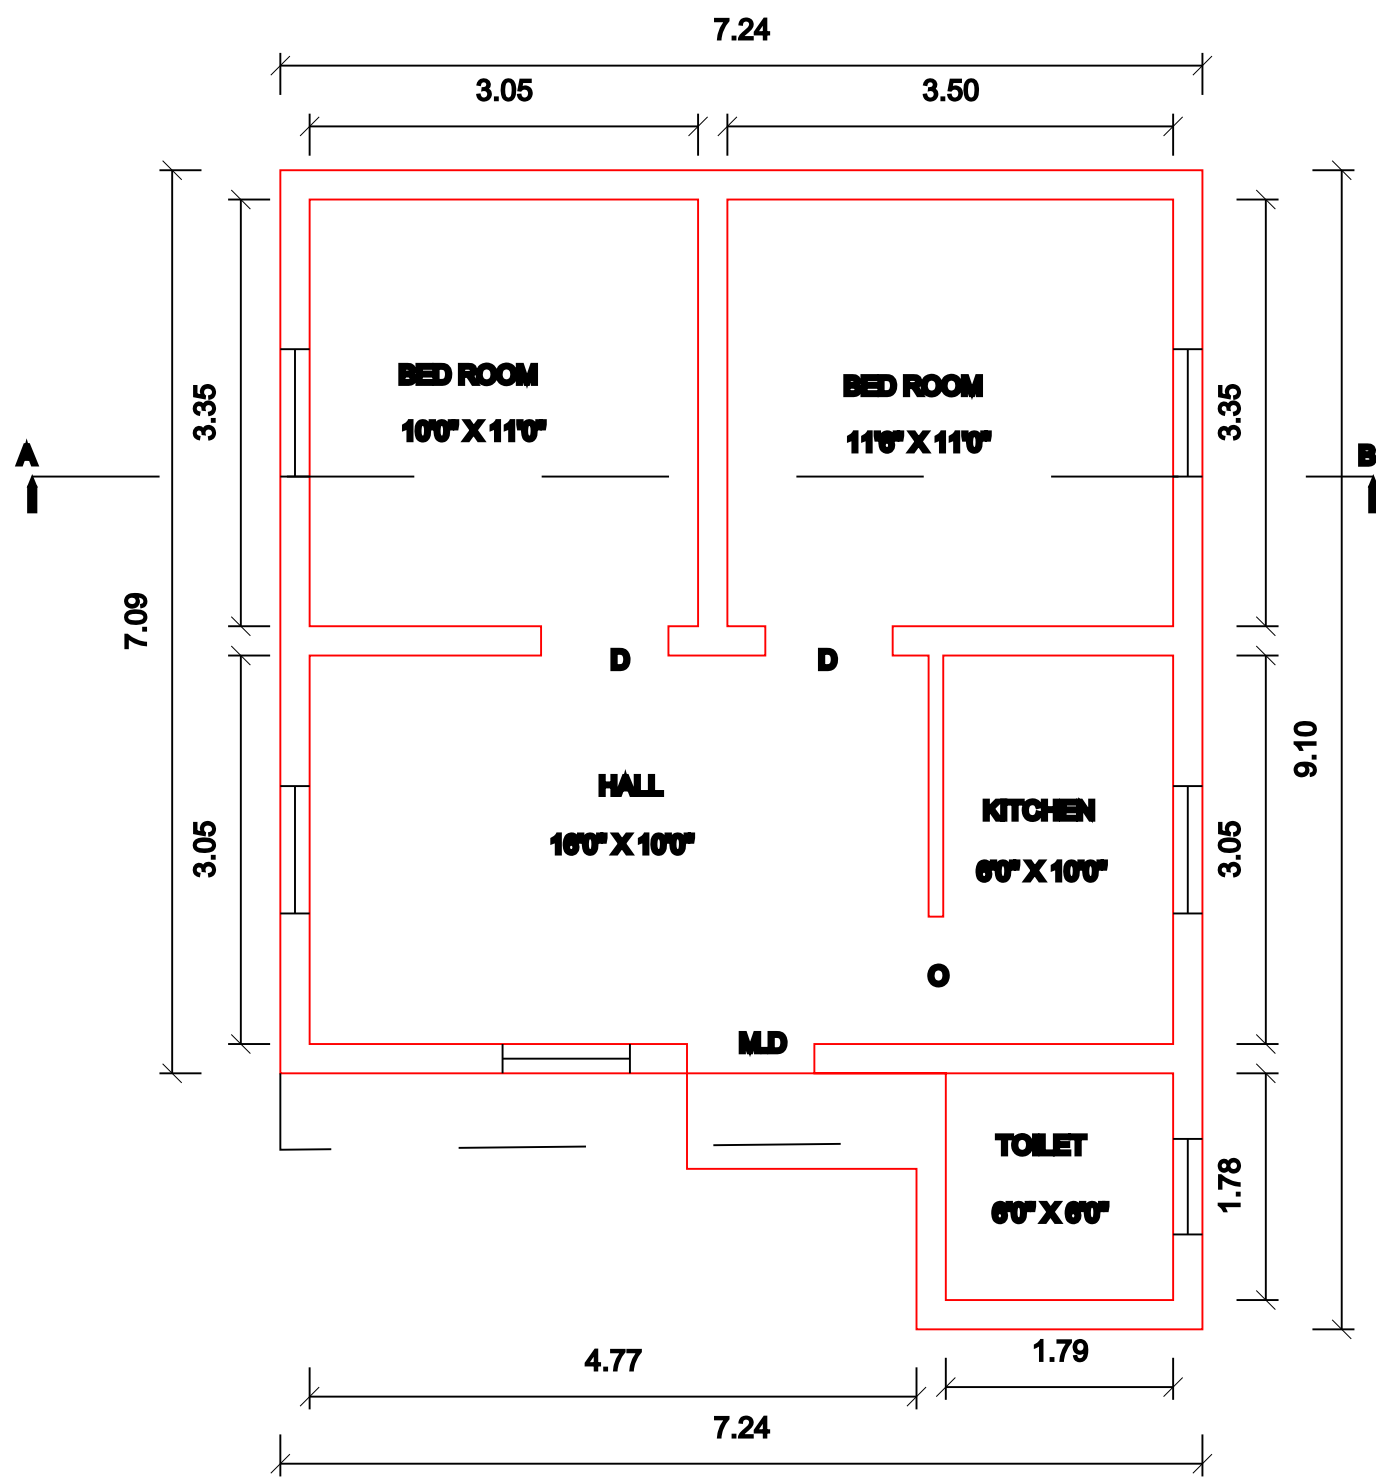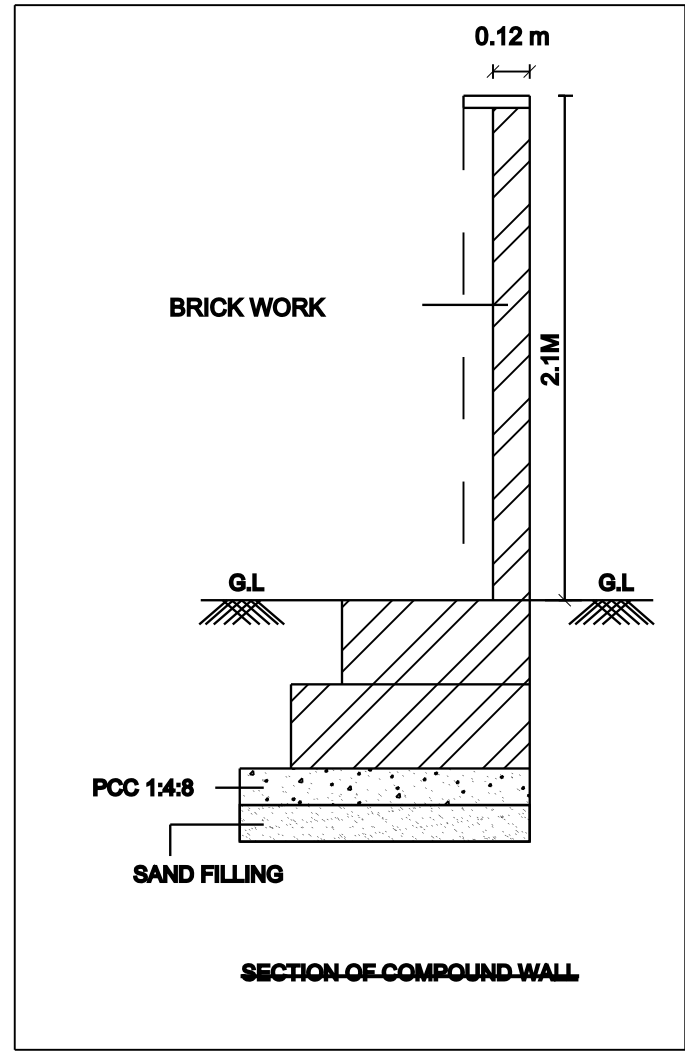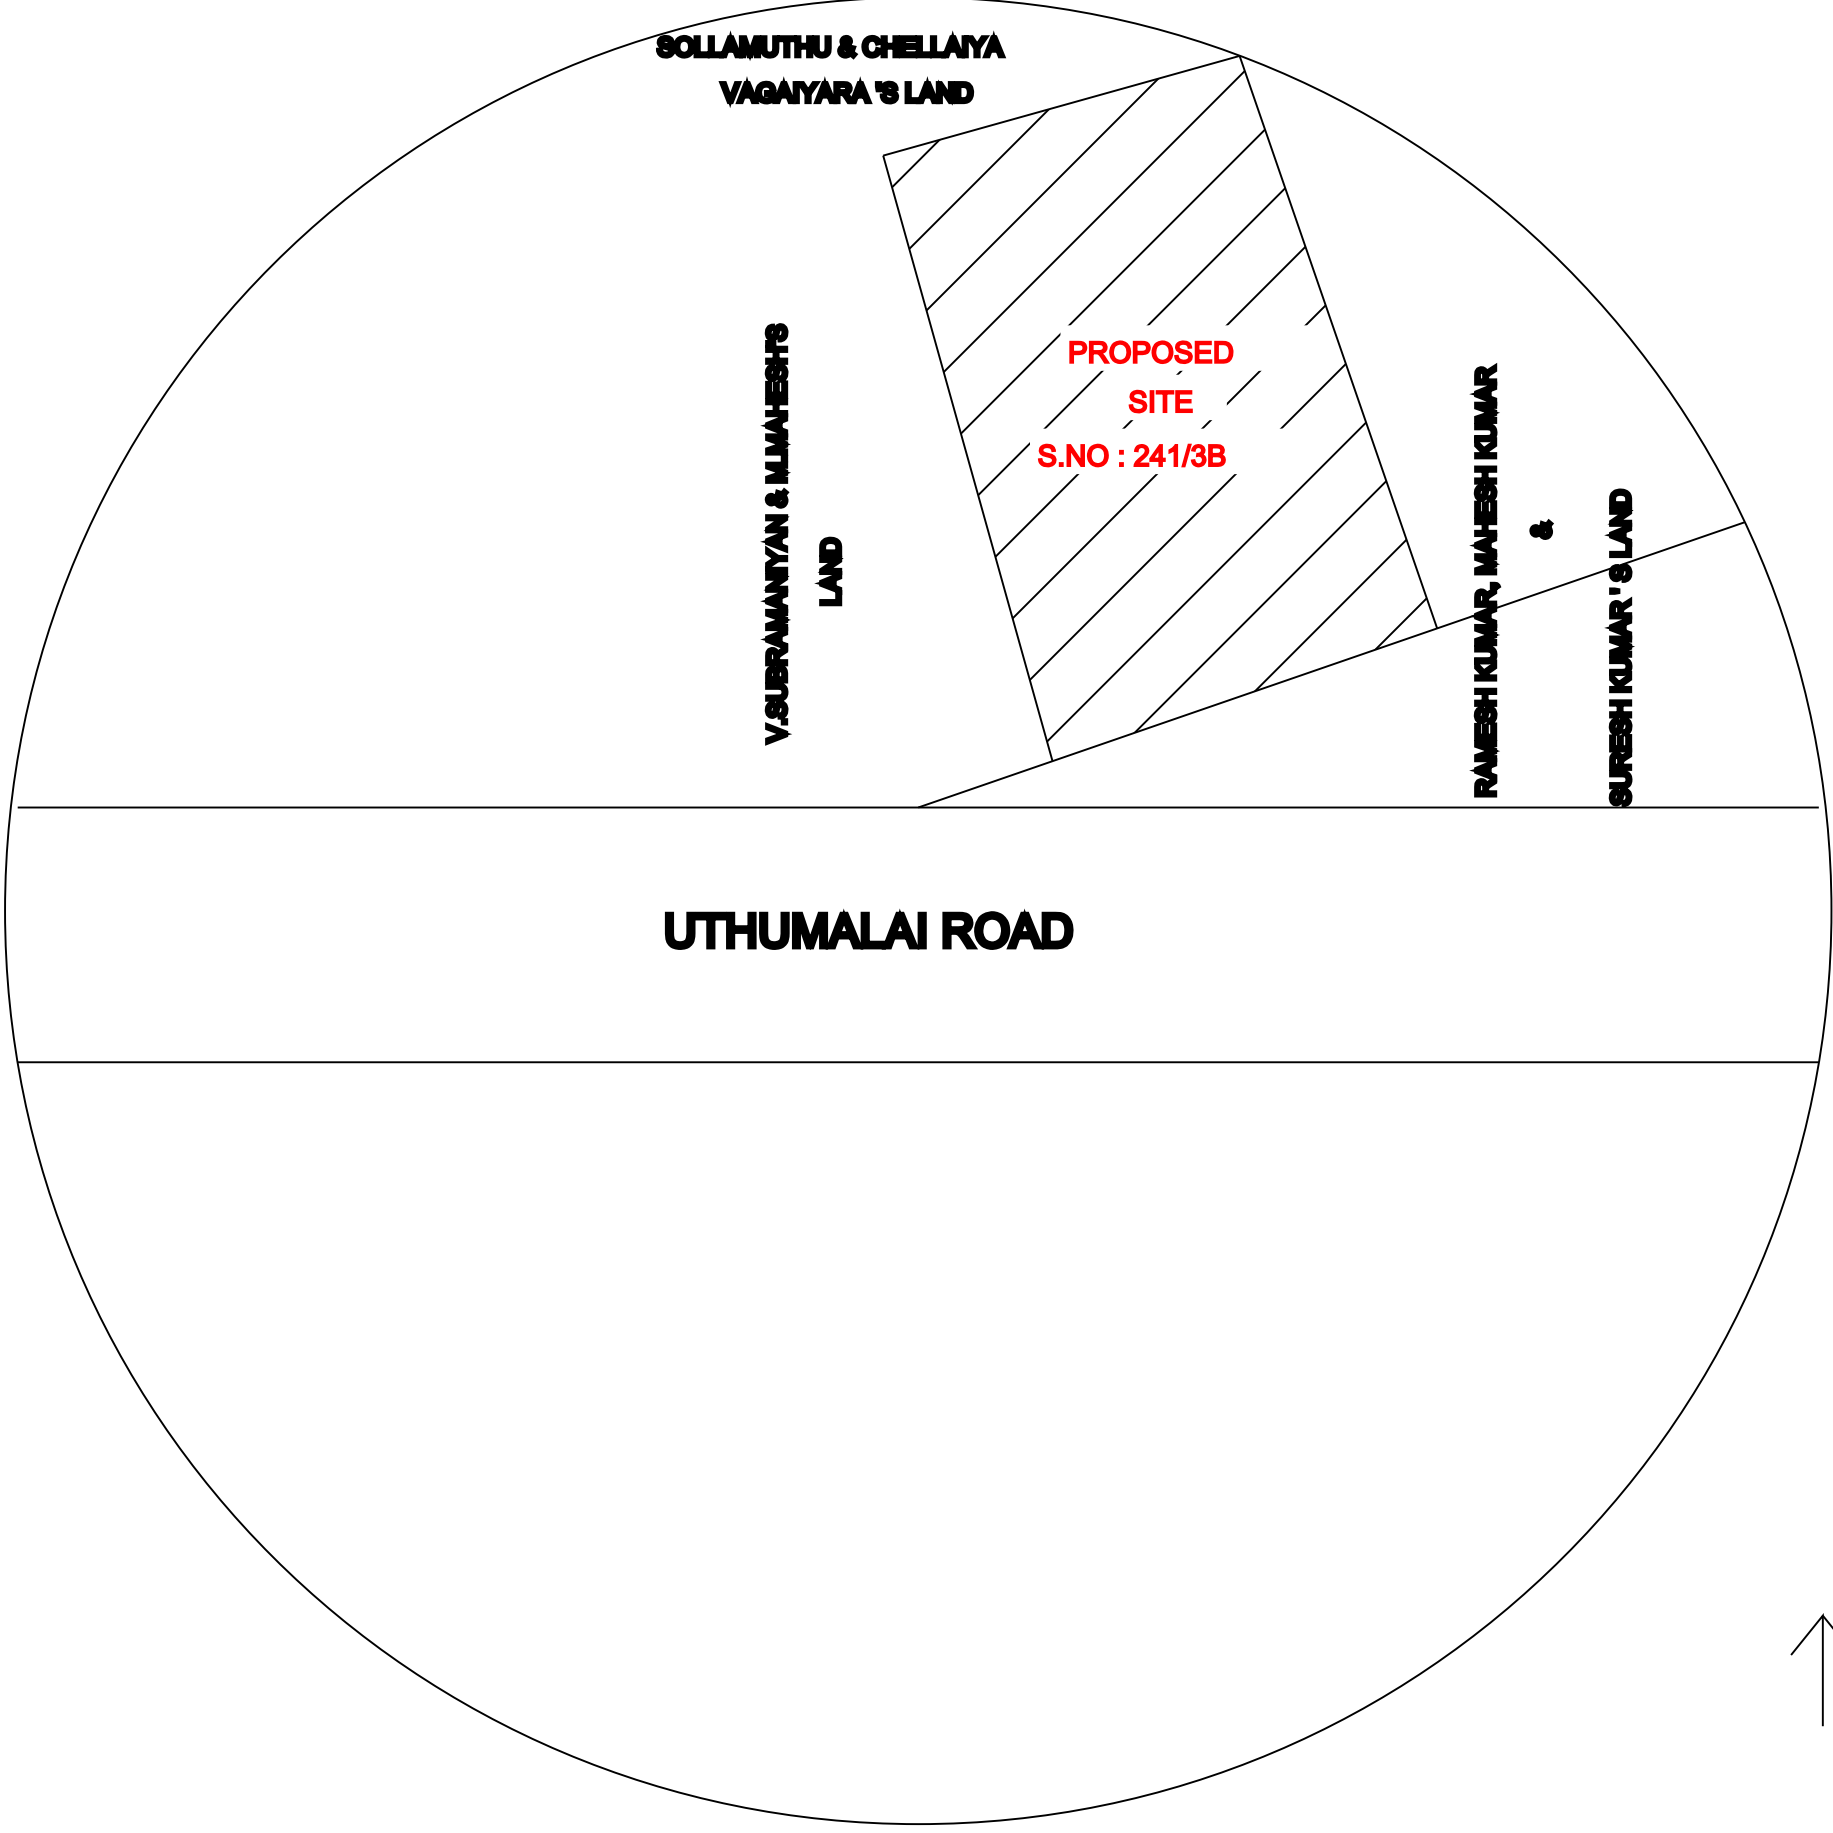


PLAN

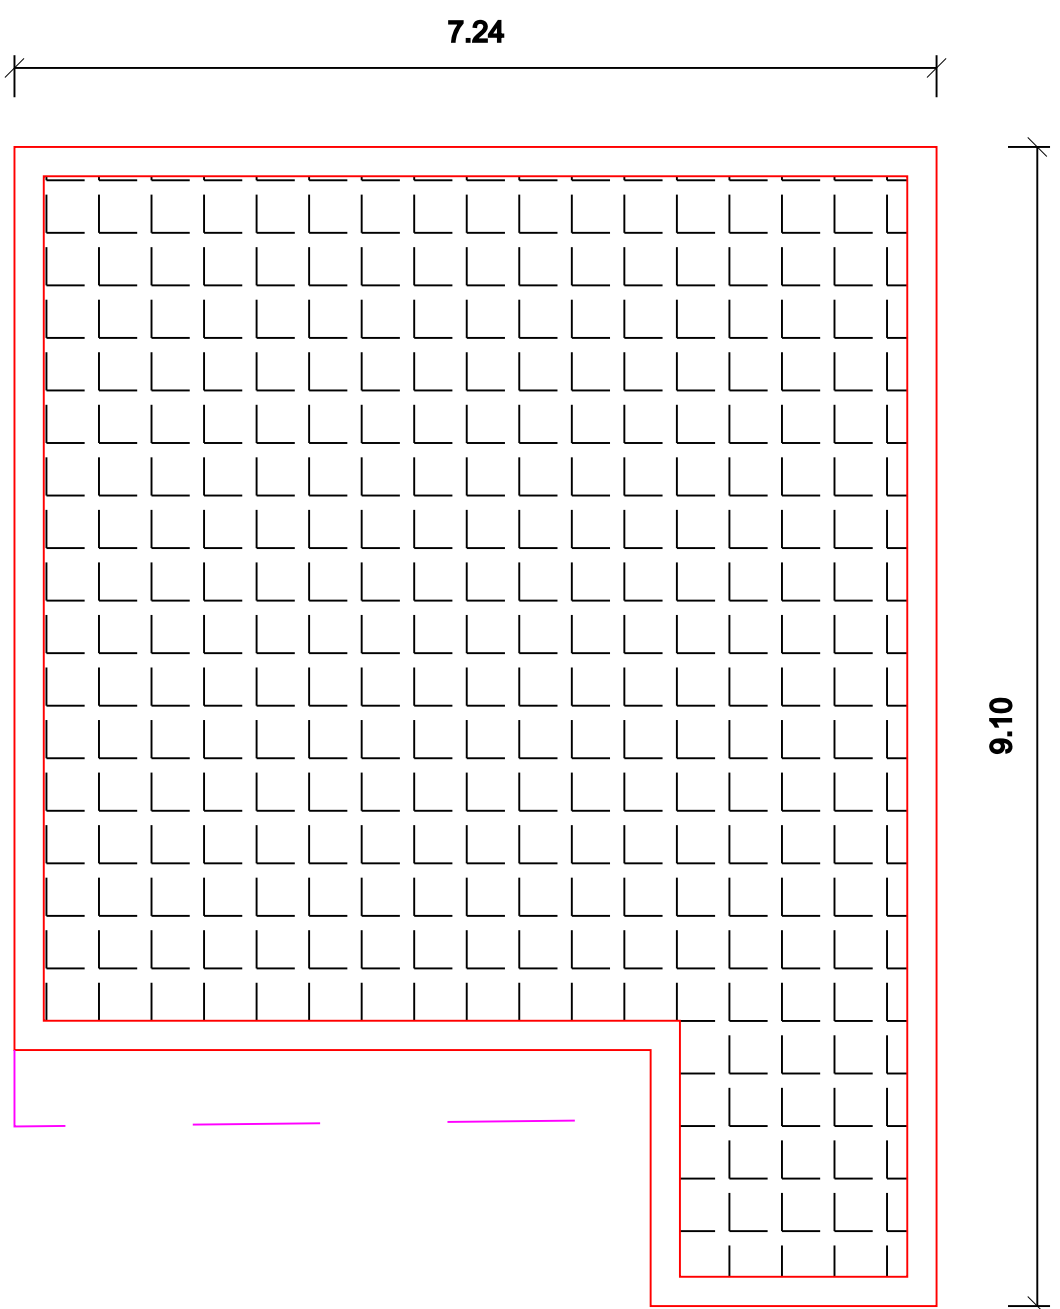


OPEN TERRACE

RCC SLAB

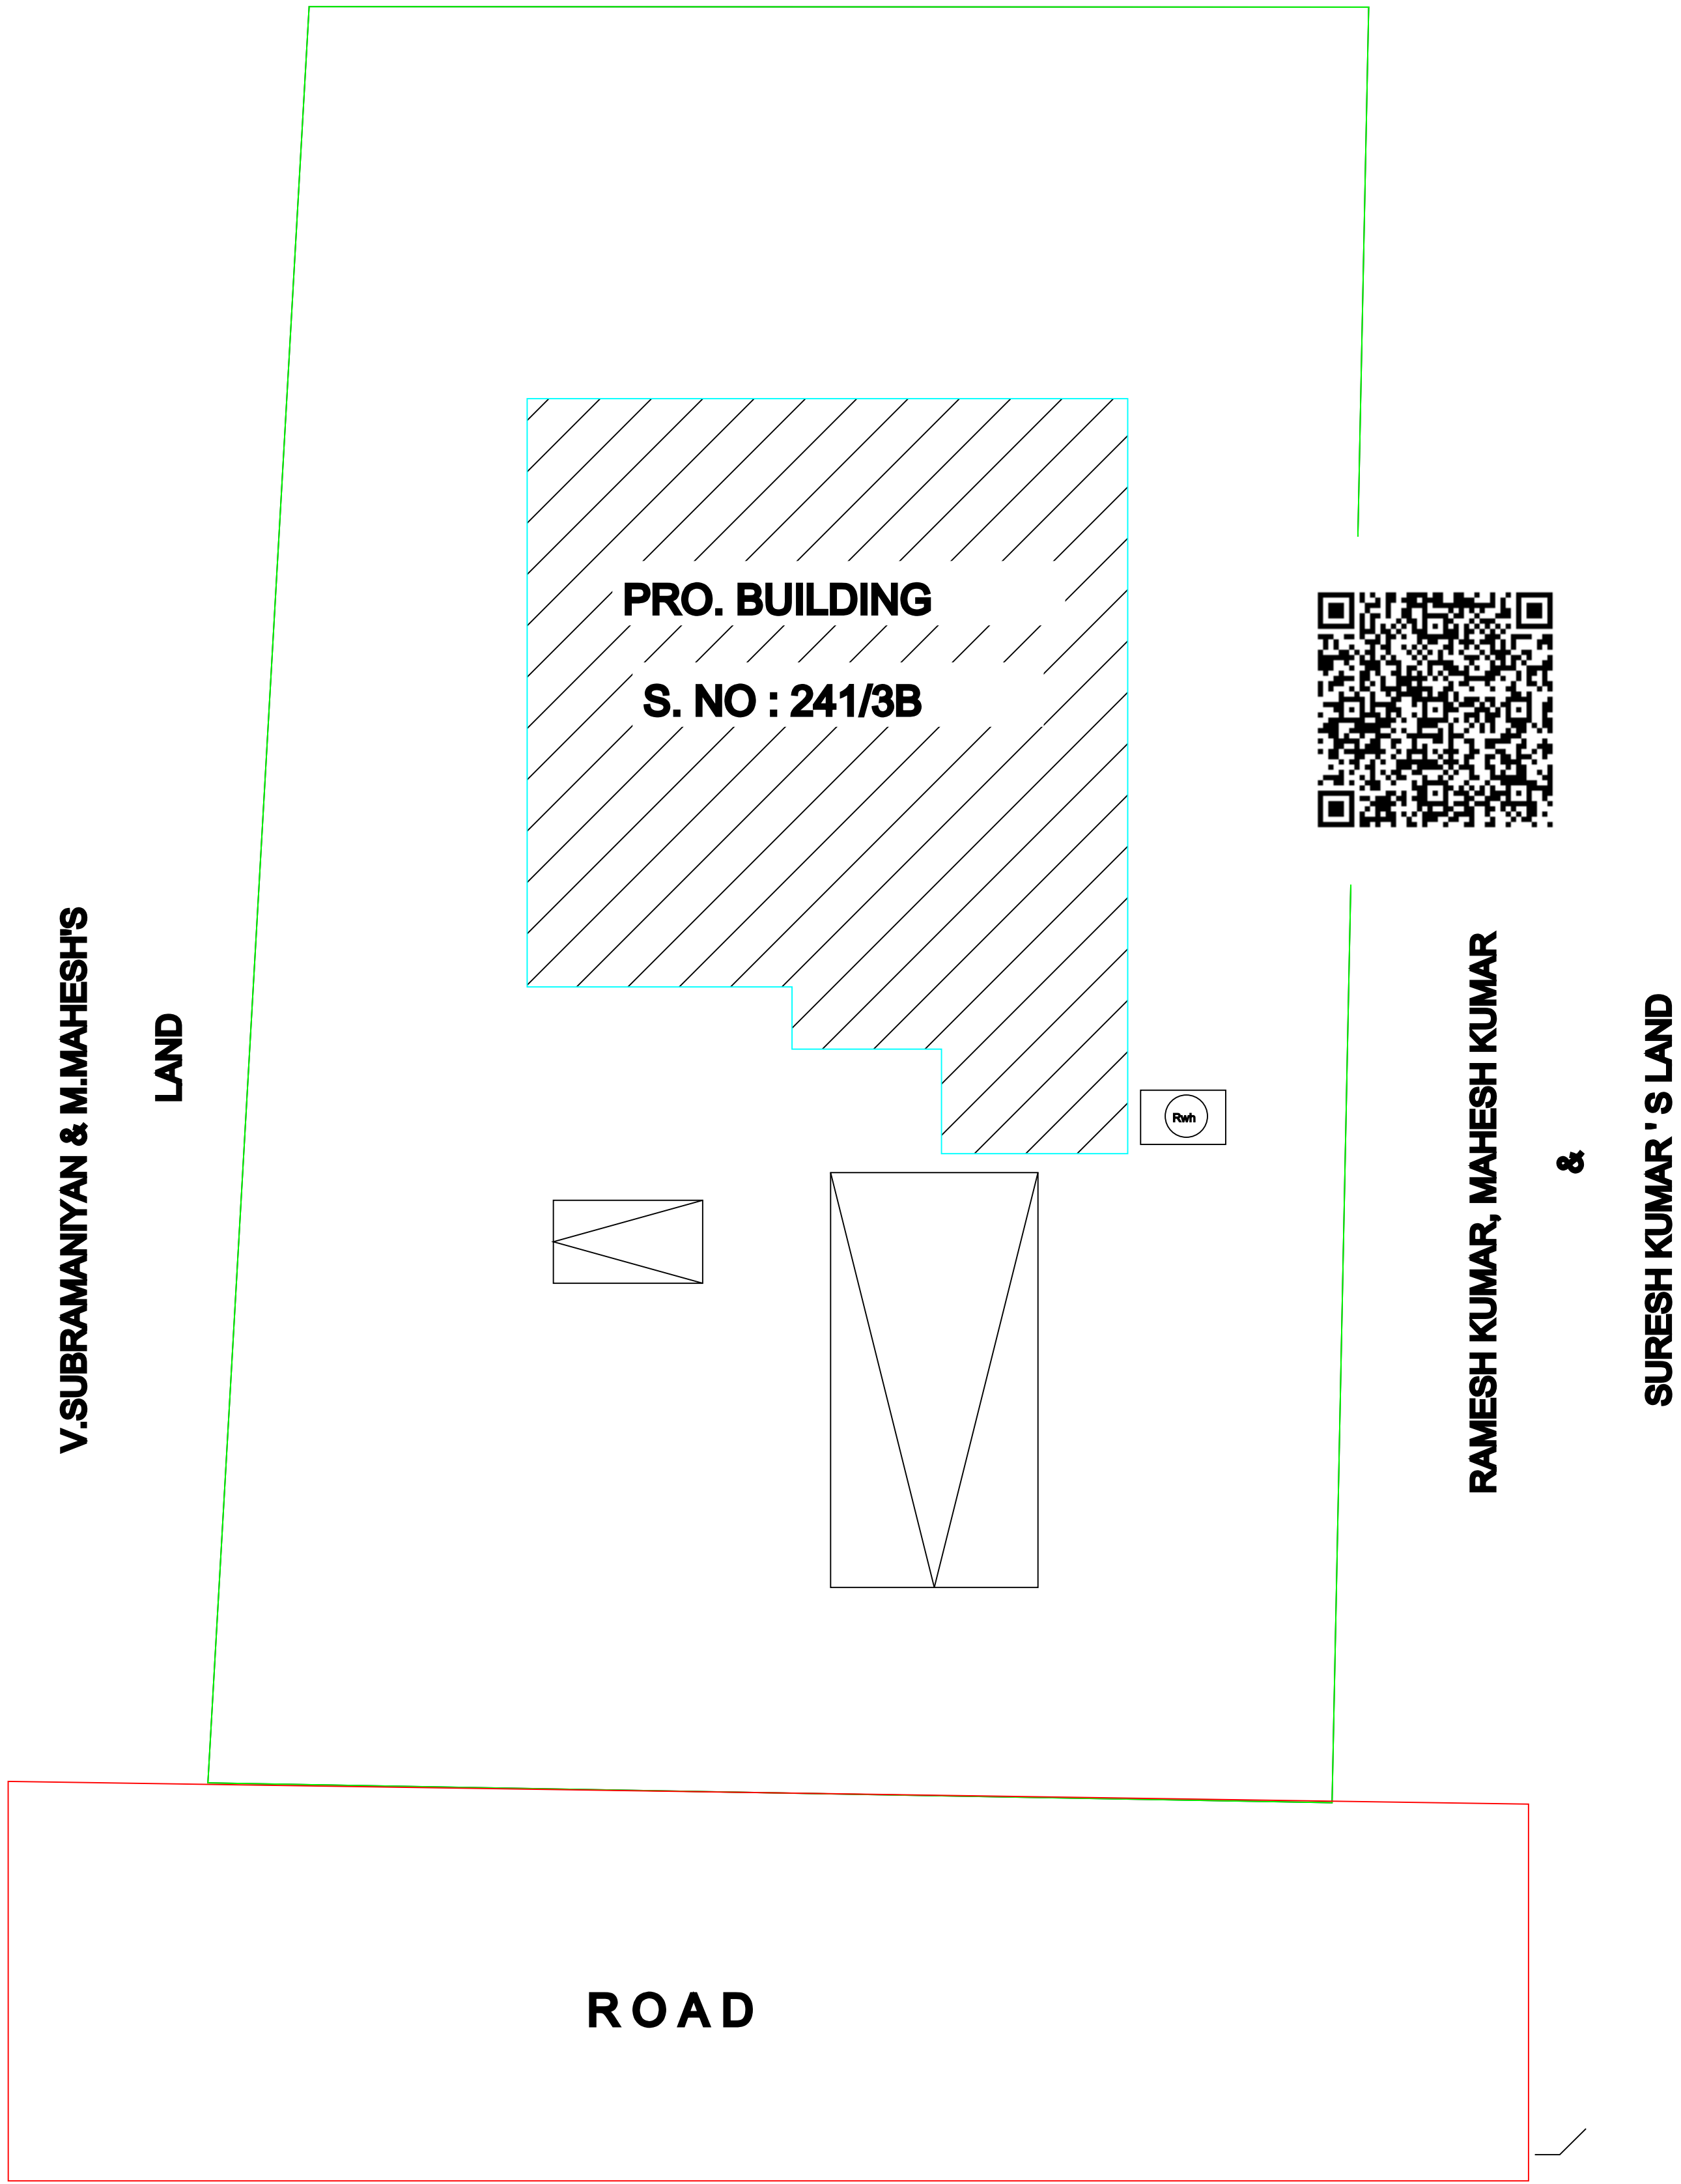


SITE PLAN

KEY PLAN
(NOT TO SCALE)



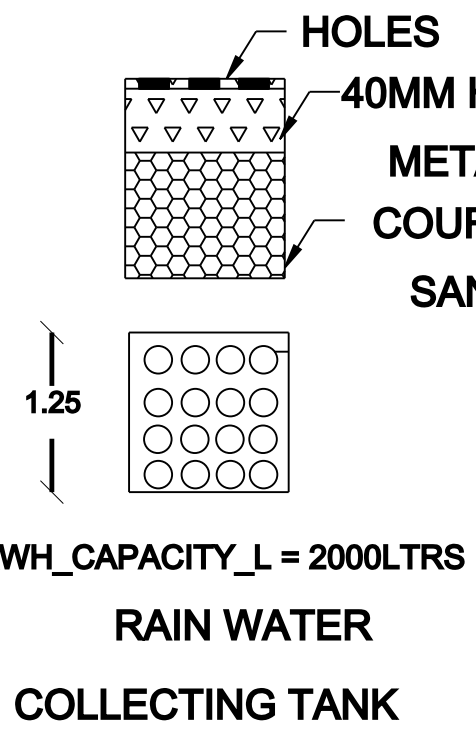


DETAILS OF FILTER BED & WELL

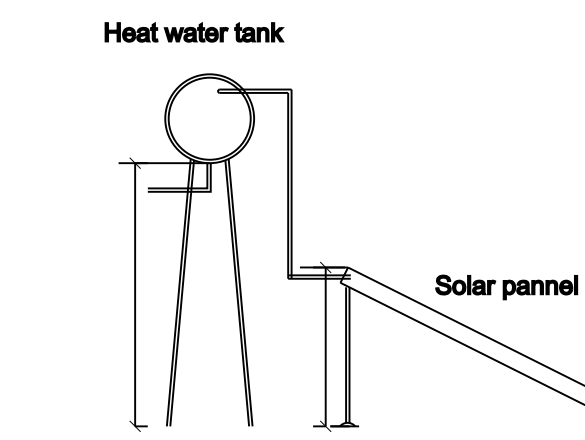

SOLAR WATER HEATER

SCALE:- 1:100

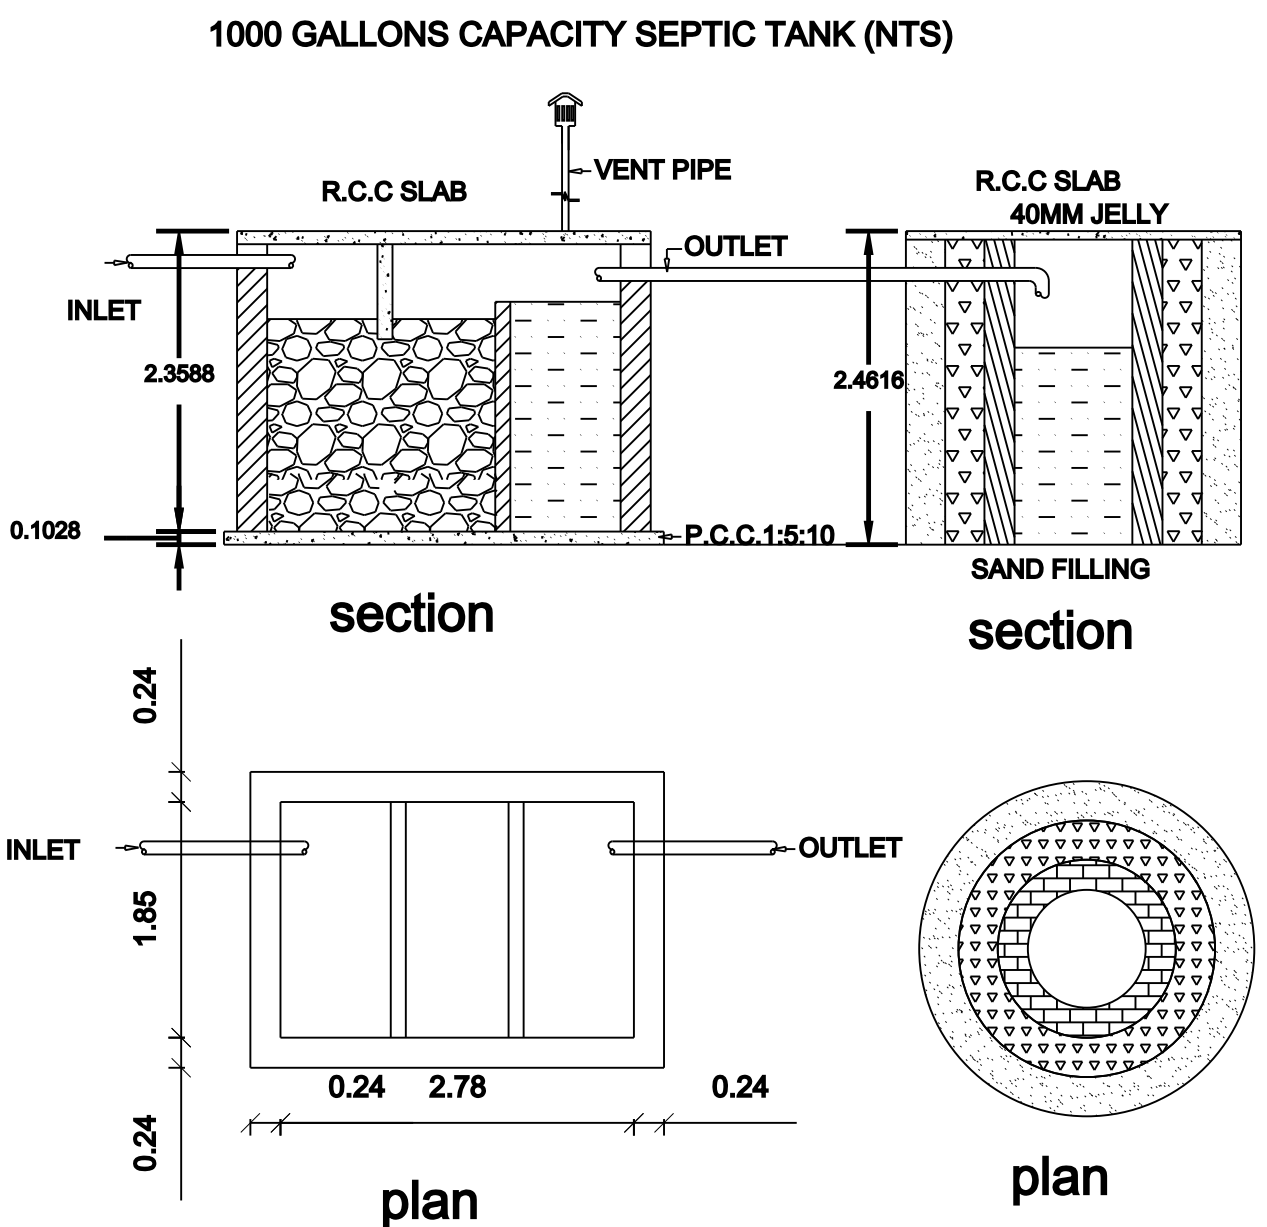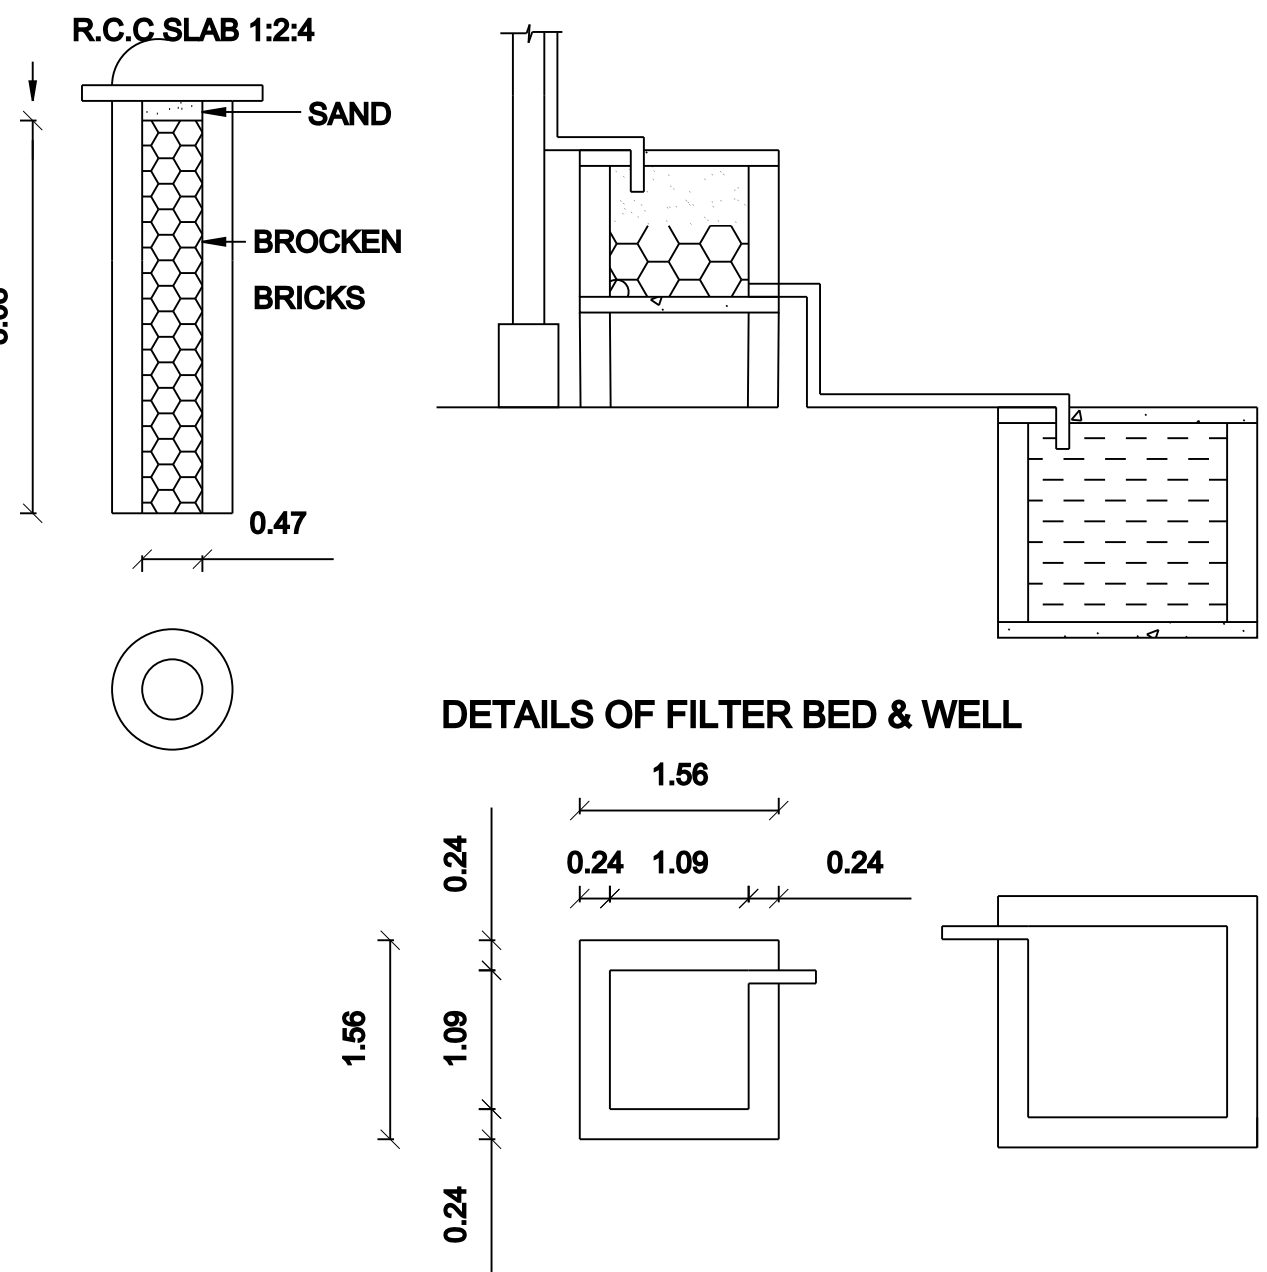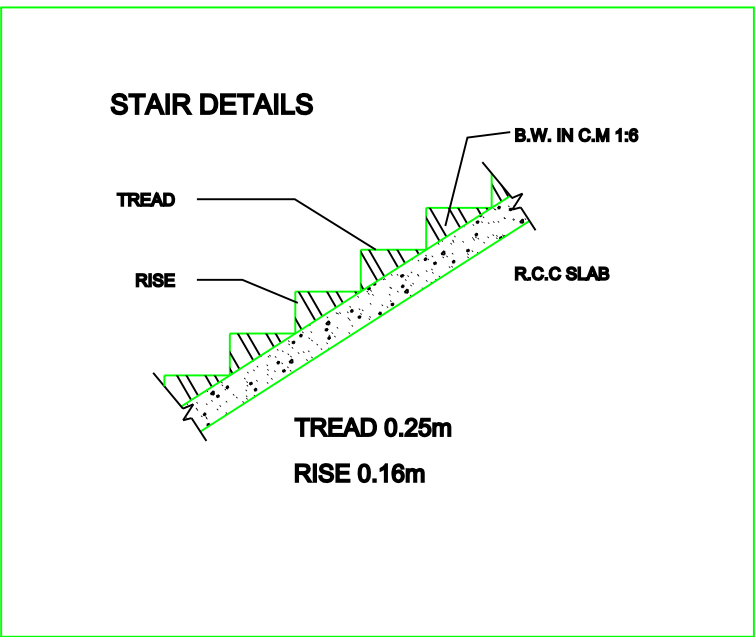

SEPTIC TANK
DETAILS

LEACH WELL
DETAIL